




Meeting/Conference Room
Storage & Utility area
Main Computer Room
Other Computer Room
Staff Reception area & Tea Point
Internal Meeting area
Mixed Use Space - Indoor/Outdoor area
Reception & Events Room
Staff Office
Security Office
TOILETS

SCALE 1:100

11.02.10 Darling Walk

PROPOSED FITOUT LAYOUT

Level 1

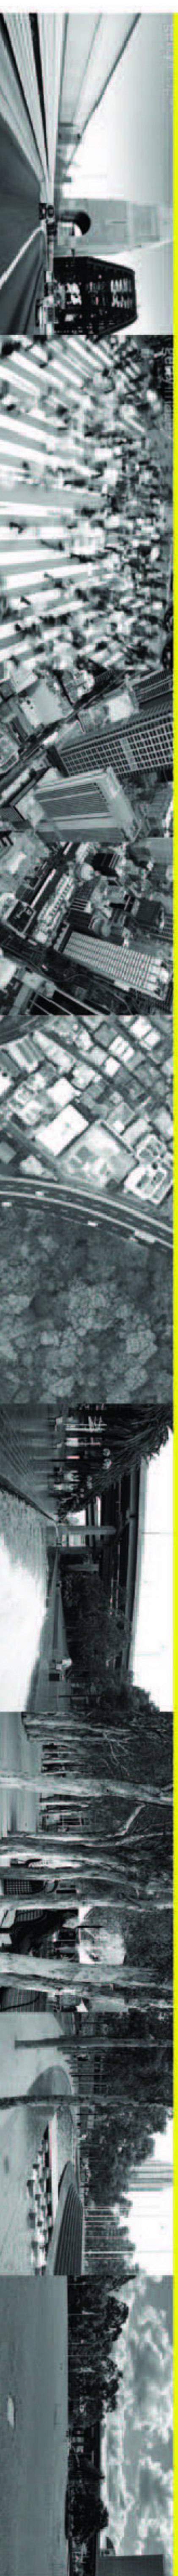

1:300 @ A1
1:600 @ A3

08013-DW-DA-01

Rev: 02