


Teal	Meeting or Conference Room
Orange	Storage & Utility area
Yellow	Main Computer Room
Red	Floor Computer Room
Light Blue	Shift Breakout area & Tea Point
Green	Informal Meeting area
Light Green	Mixed Make Spaces - Indoor/Outdoor area

11.02.10 Darling Walk

PROPOSED FITOUT LAYOUT

Level 3

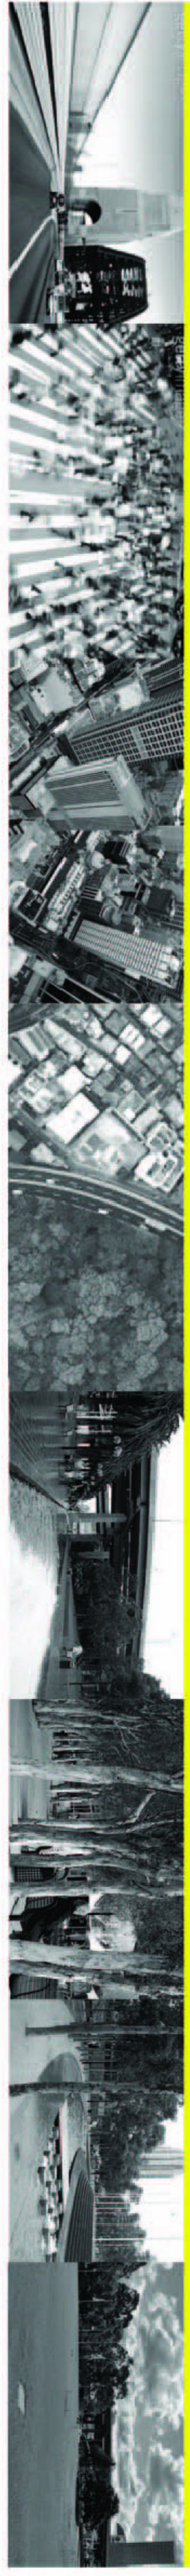

1:300 @ A1
1:600 @ A3

08013-DW-DA-03

Rev: 02

\\server\PROJECTS\08013 CPA Darling Walk\10 Documentation\10.5 Working Drawings\10.5.2 Working Sheet Plans\091112 LG & GR SHFA Plans\08013-DW-03.dwg