


Teal	Meeting or Conference Room
Orange	Storage & Utility area
Yellow	Main Computer Room
Light Blue	Floor Computer Room
Green	Staff Breakout area & Tea Point
Red	Informal Meeting area
White	Mixed Make Spaces - Indoor/Outdoor area

11.02.10 Darling Walk

PROPOSED FITOUT LAYOUT

Level 4

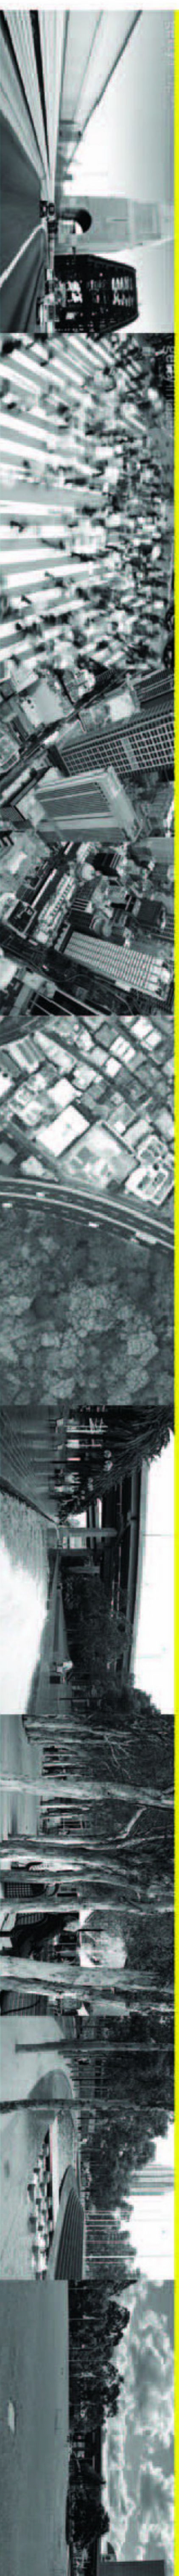

1:300 @ A1
1:600 @ A3

08013-DW-DA-04

Rev: 02