


Meeting or Conference Room
Storage & Utility area
Main Computer Room
Post Computer Room
Staff Breakout area & Tea Point
Informal Meeting area
Mixed Make Space - Indoor/Outdoor area

# 11.02.10 Darling Walk

## PROPOSED FITOUT LAYOUT

# Level 5

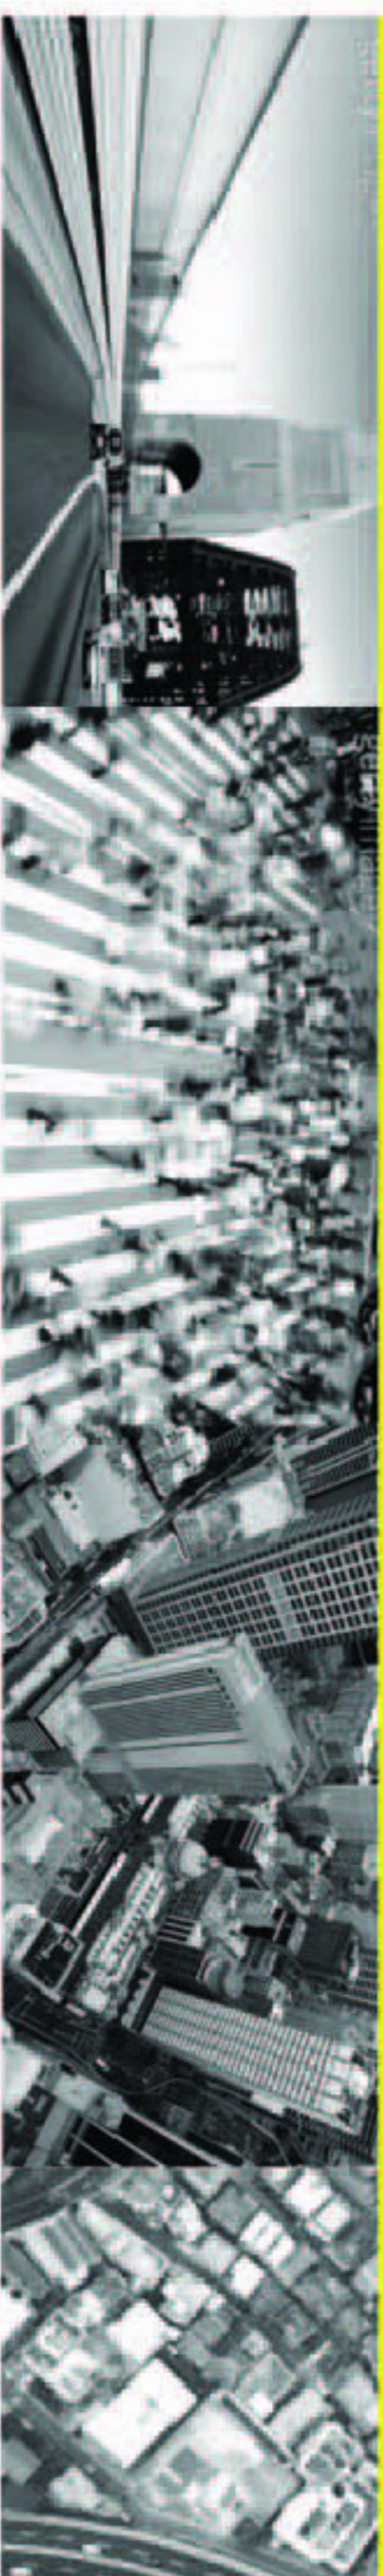

1:300 @ A1  
1:600 @ A3

08013-DW-DA-05

Rev: 02