


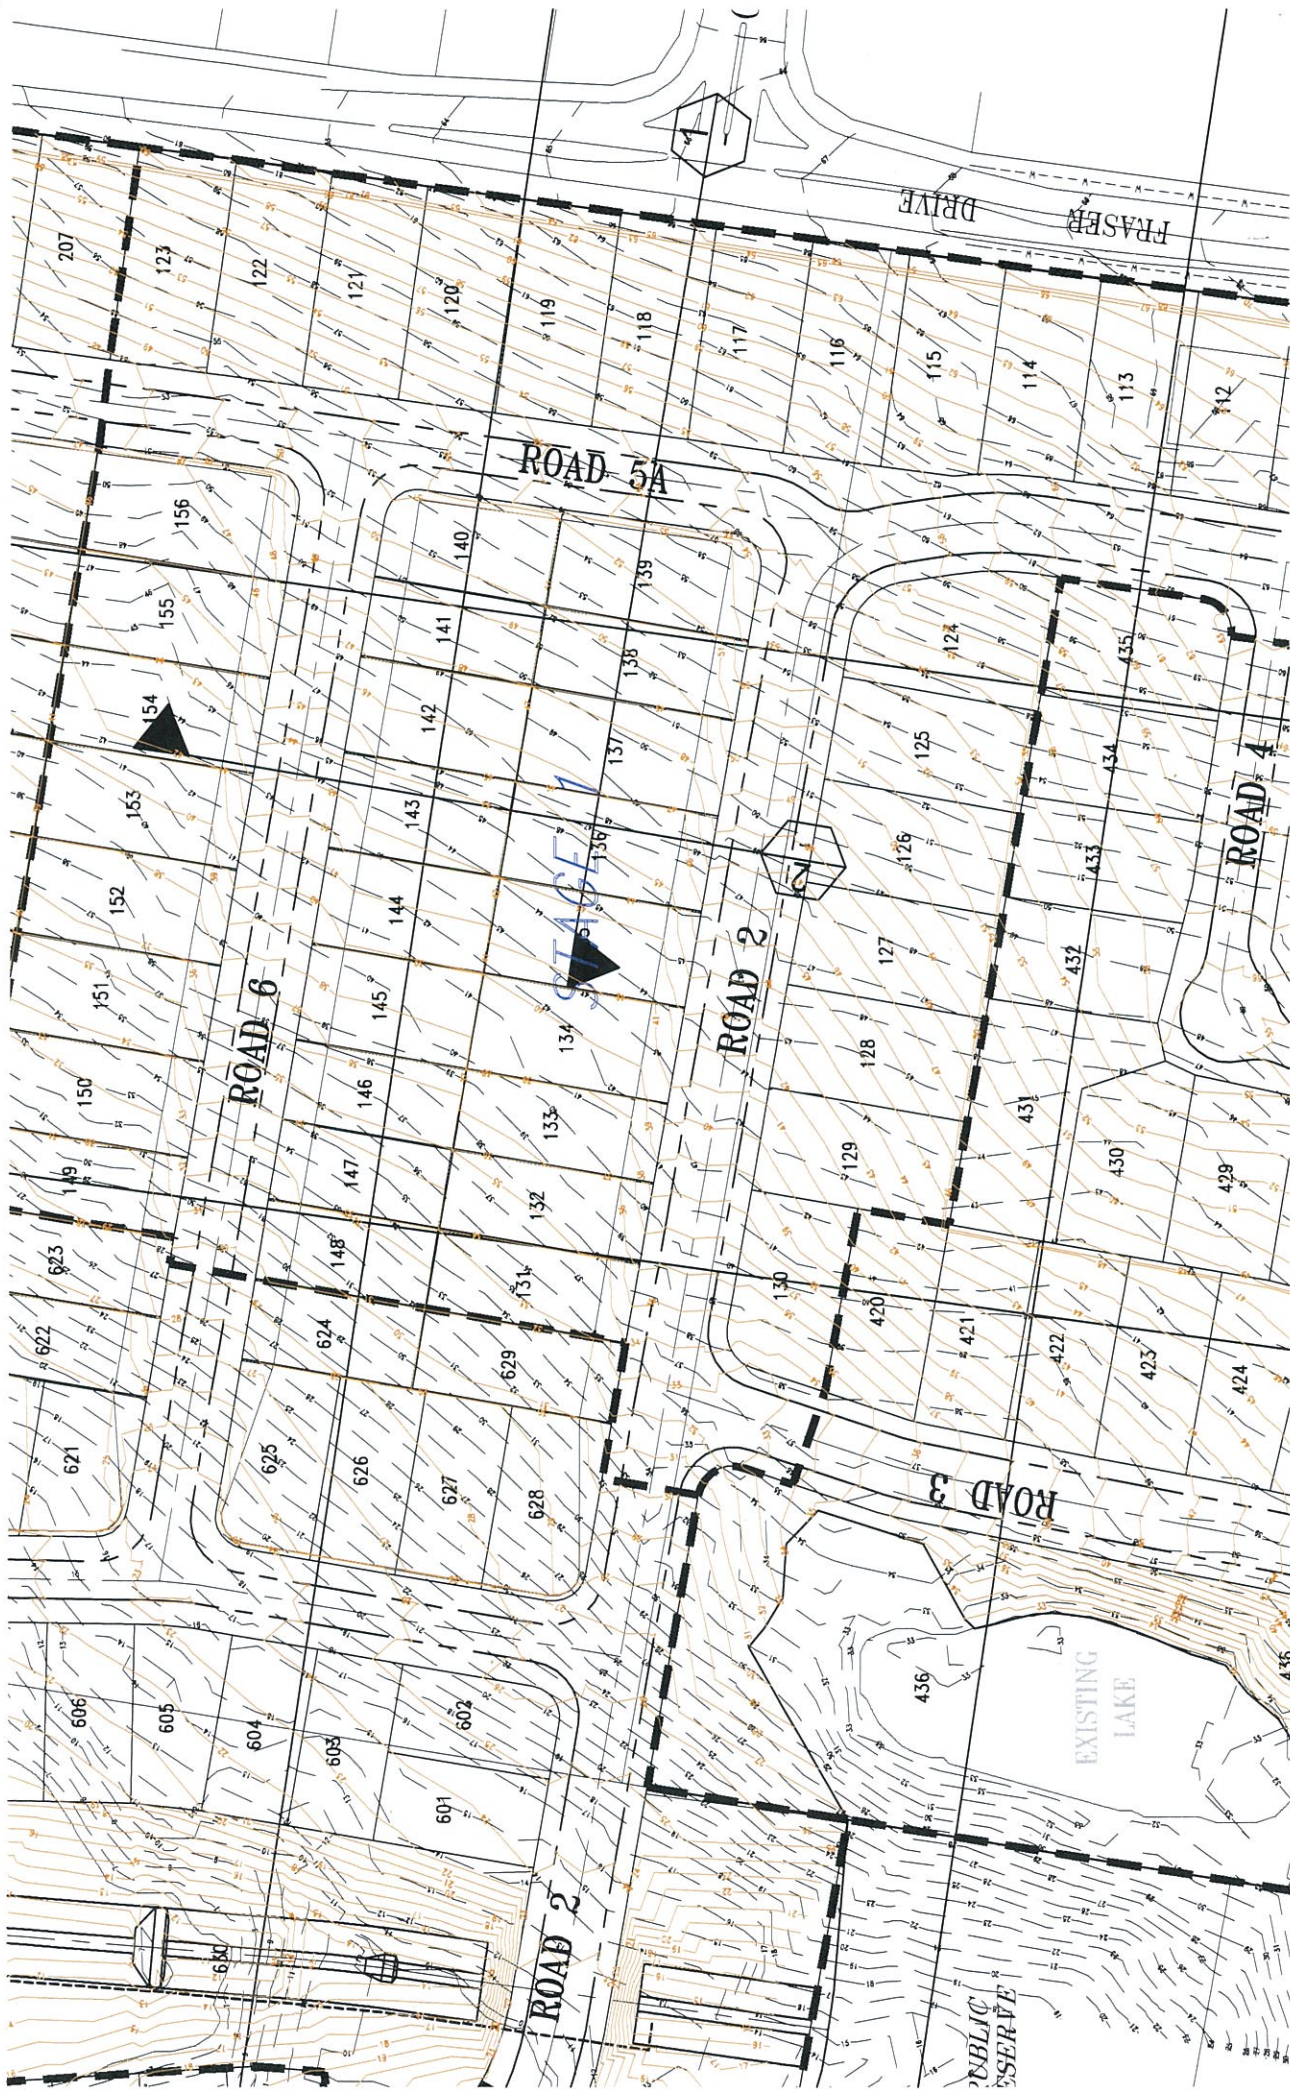


- LEGEND**
- EXISTING SURFACE CONTOURS
 - BOXED OUT DESIGN SURFACE CONTOURS
 - STAGE BOUNDARY

1 : 500 (FULL SIZE)


METRICON (QLD) PTY LTD
 ALTITUDE 1 - FRASER DRV. TERRANORA
 EARTHWORKS LAYOUT
 SHEET 2 OF 5


D:\PROJECT APPL. No. M909-0166
 09-374
 17-11-2016
 SK2705
 REVISION 3
BradLees
 CONSULTING
 10/11/2016
 10/11/2016

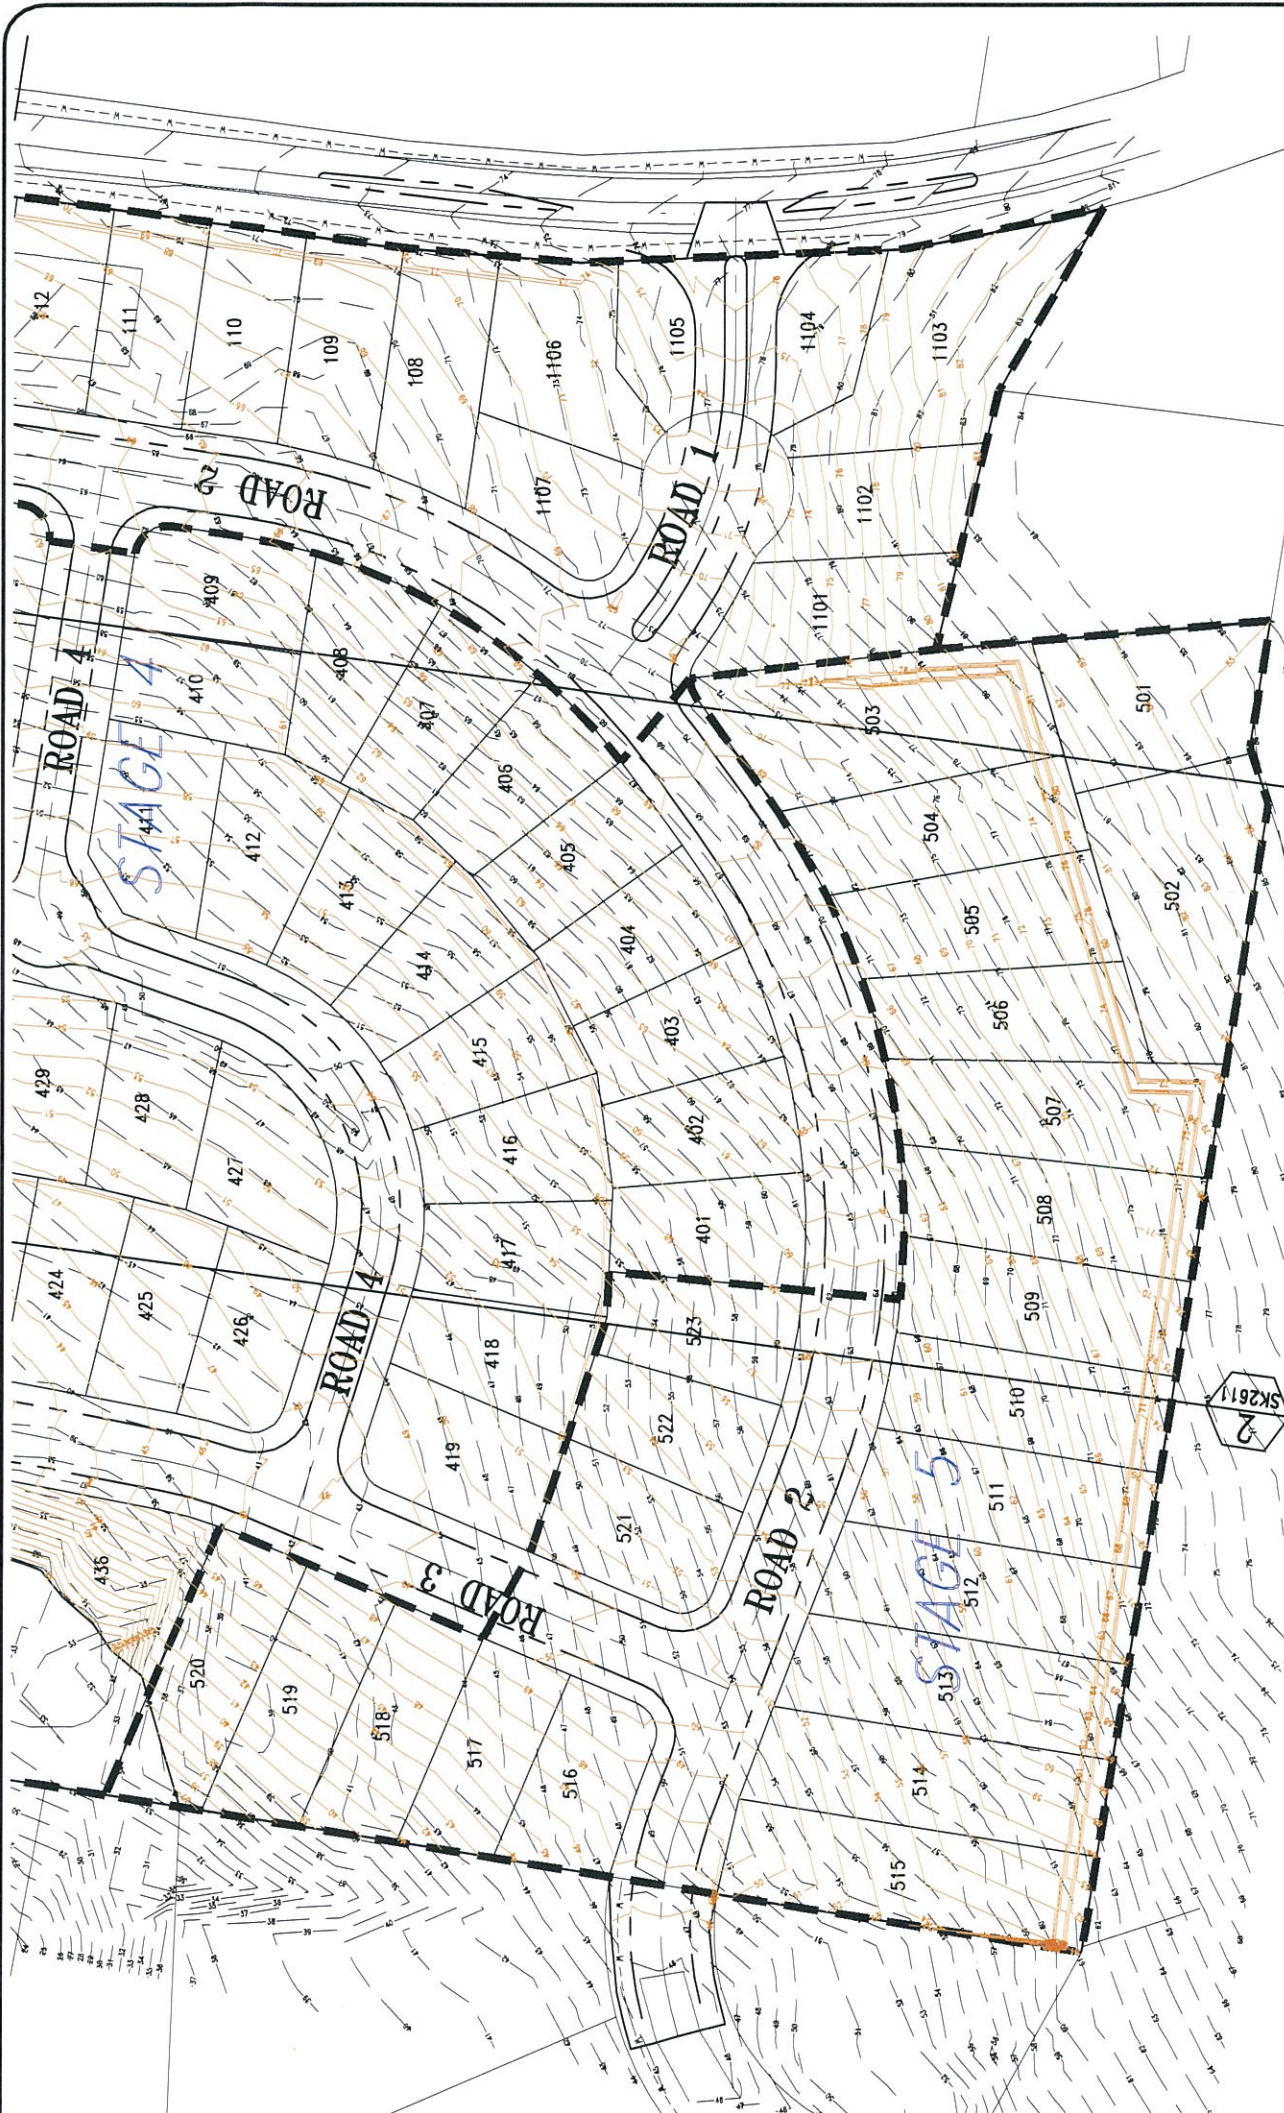

LEGEND
 ——— EXISTING SURFACE CONTOURS
 ——— BOXED OUT DESIGN SURFACE CONTOURS
 ——— STAGE BOUNDARY

0 5 10 15 20 25m
 1 : 500 (FULL SIZE)

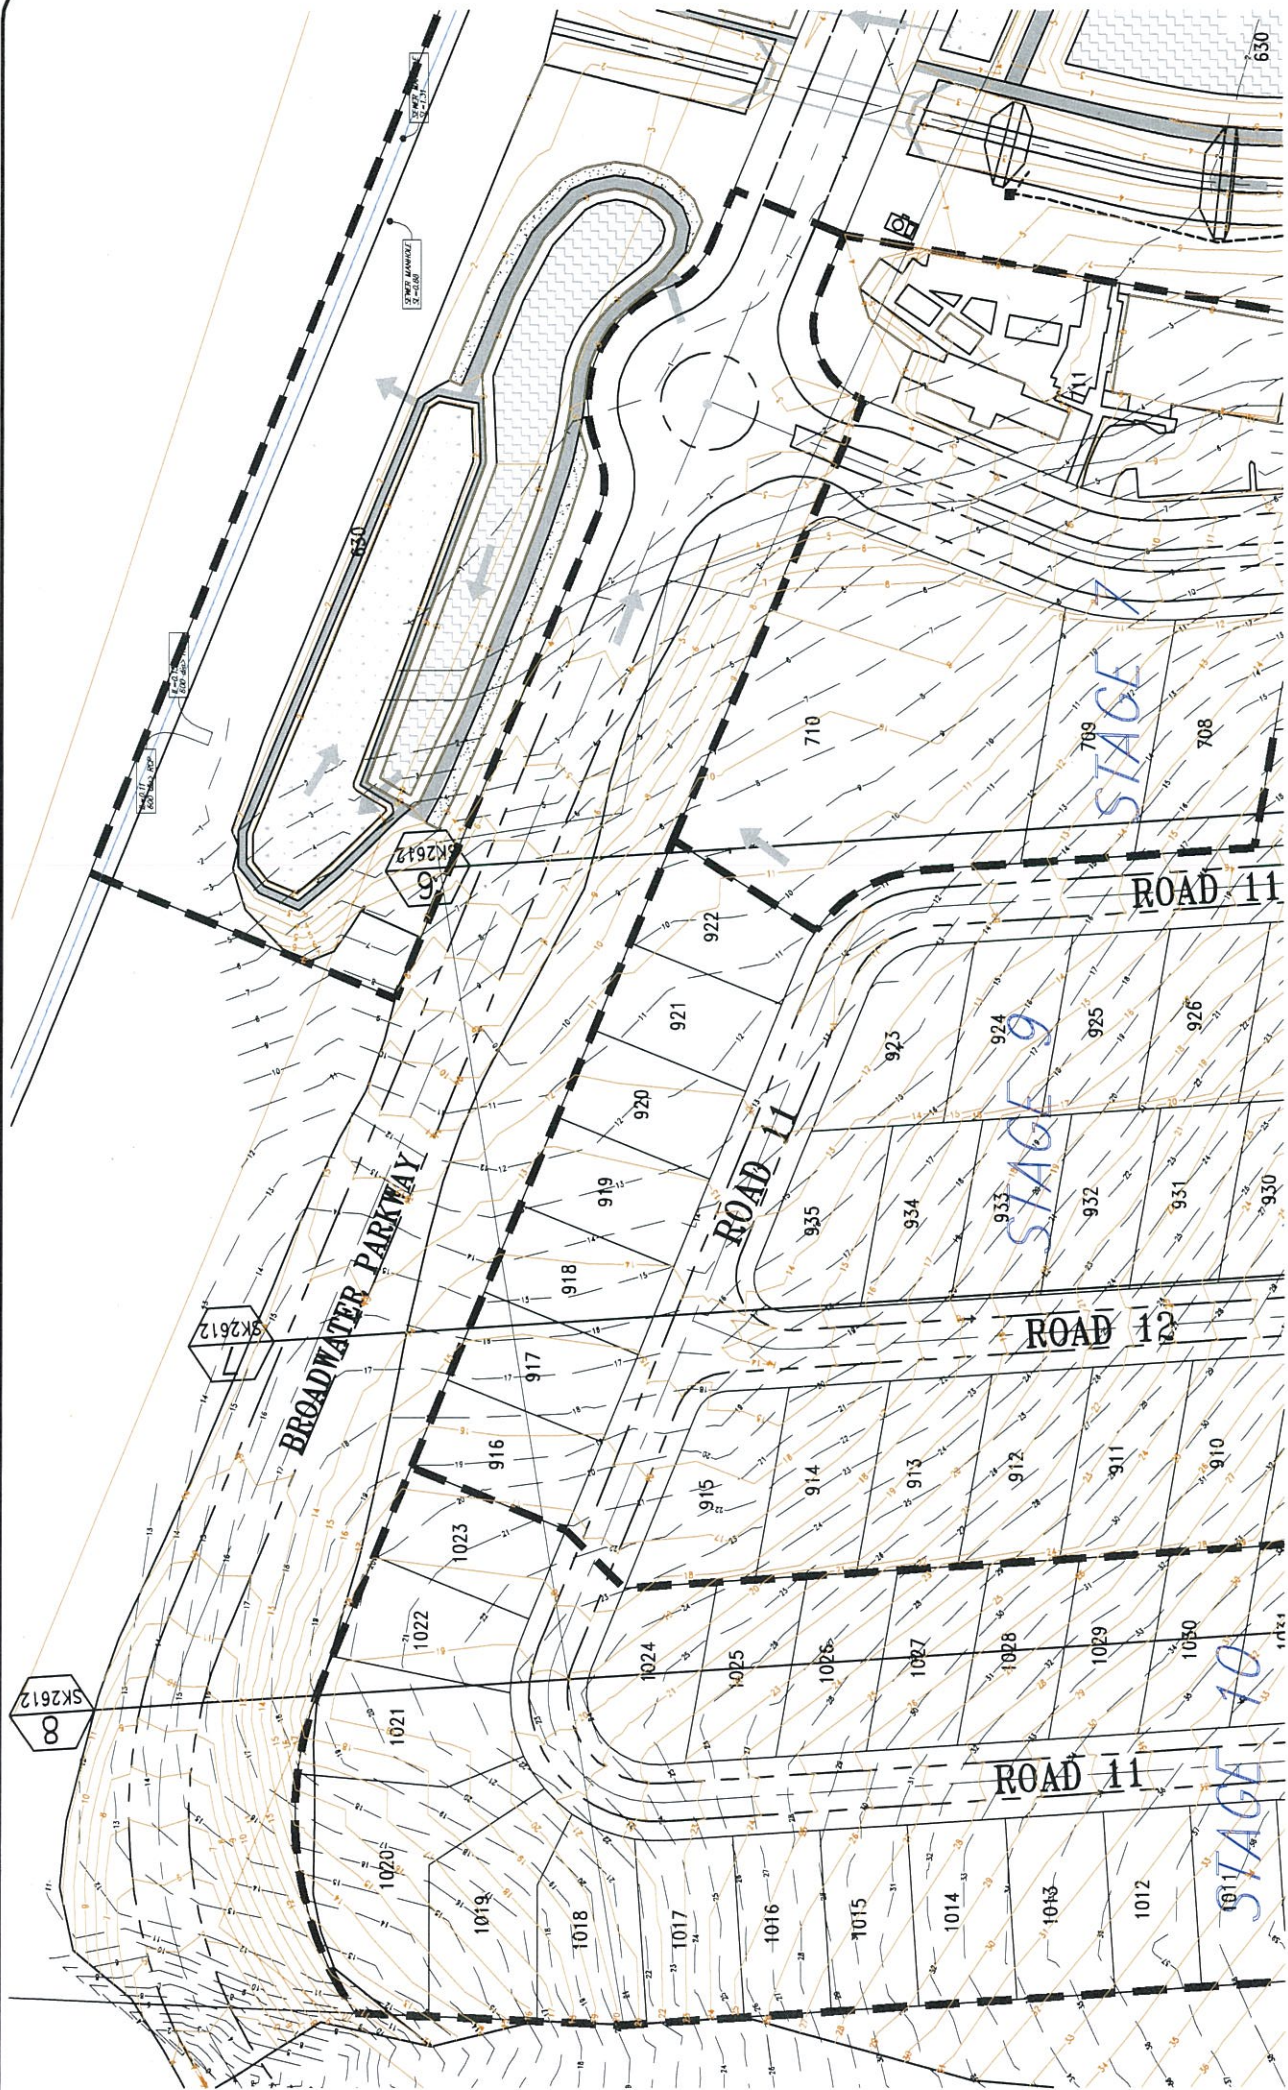

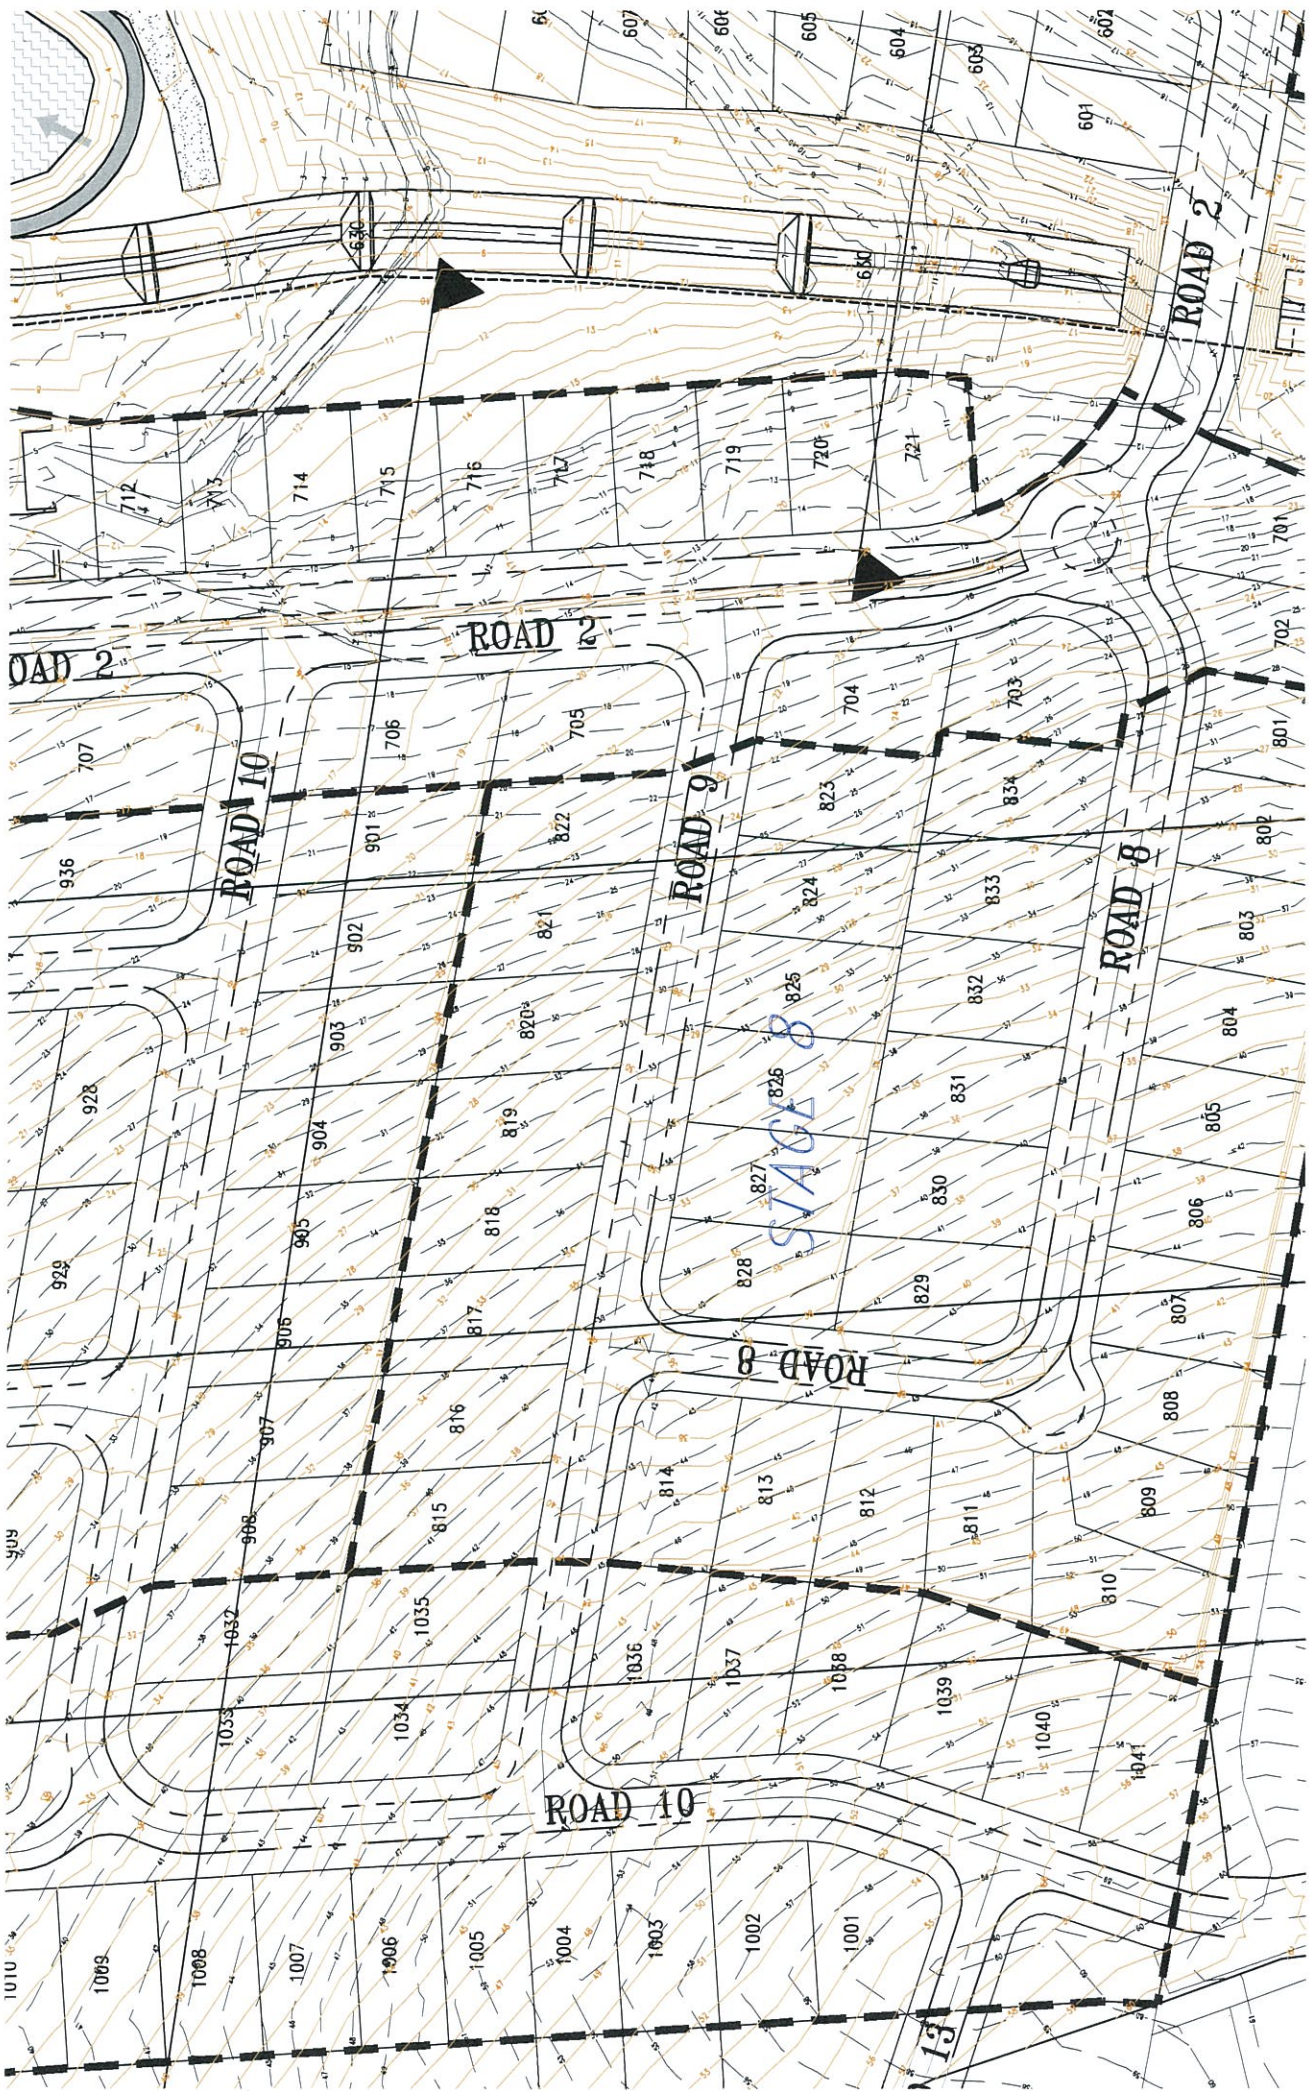


- LEGEND**
- EXISTING SURFACE CONTOURS
 - BOXED OUT DESIGN SURFACE CONTOURS
 - STAGE BOUNDARY

0 5 10 15 20 25m
1 : 500 (FULL SIZE)


METRICON (QLD) PTY LTD
ALTITUDE 1 – FRASER DRY, TERRANORA
EARTHWORKS LAYOUT
SHEET 5 OF 5

D.A. PROJECT APPL. No. MP09-0166
 09-374
 SK2708
 REVISION B
 17-11-2018



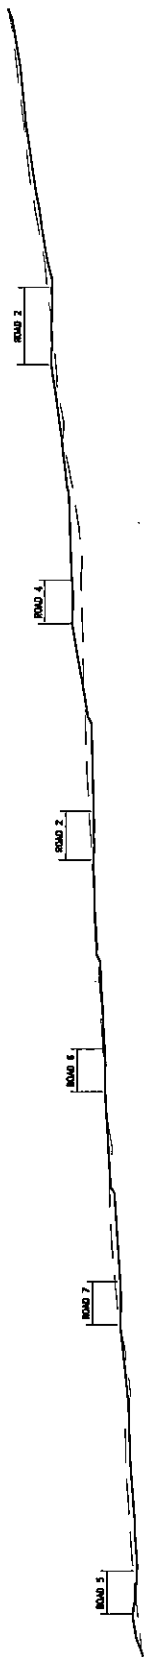


SECTION 1
SCALE 1:500

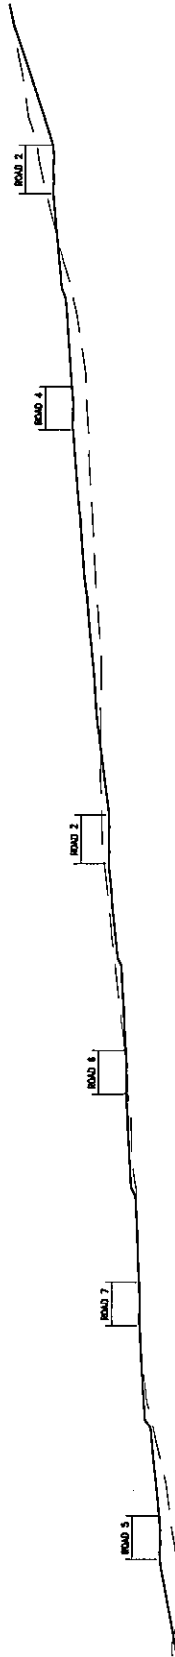


SECTION 2
SCALE 1:500



SECTION 3
SCALE 1:500

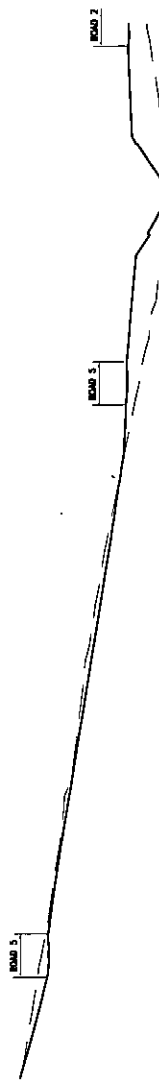


SECTION 4
SCALE 1:500

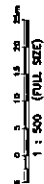


METRICON (QLD) PTY LTD
ALTITUDE 1 - FRASER DRY, TERRANORA
EARTHWORKS SECTIONS
SHEET 1 OF 2


D.A. PROJECT APPL. No. NP09-Q166	SK2709
09-374	REGION A
35-JA-2010	
	

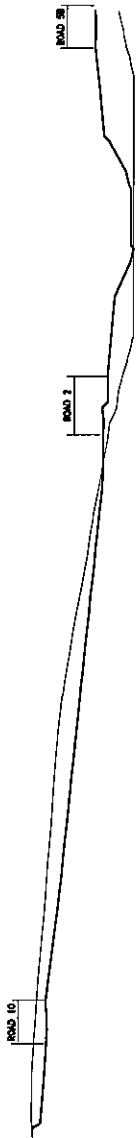


SECTION 5
SCALE 1:500
HORIZONTAL SCALE 1:5000
VERTICAL SCALE 1:1000

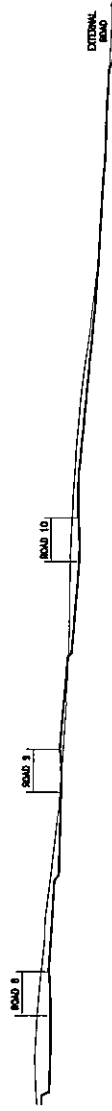

SECTION 6
SCALE 1:500
HORIZONTAL SCALE 1:5000
VERTICAL SCALE 1:1000

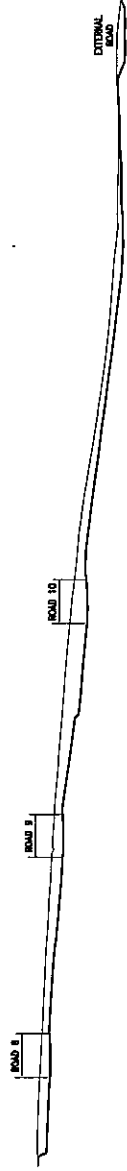

SECTION 7
SCALE 1:500
HORIZONTAL SCALE 1:5000
VERTICAL SCALE 1:1000

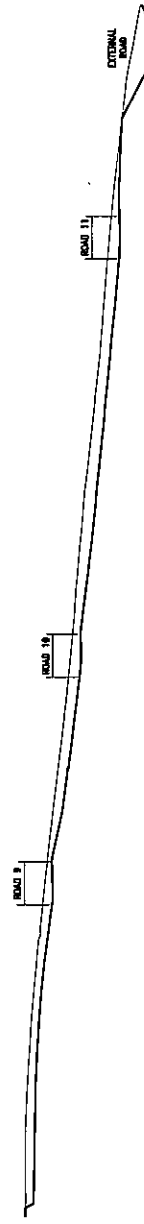

SECTION 8
SCALE 1:500
HORIZONTAL SCALE 1:5000
VERTICAL SCALE 1:1000



METRICON (QLD) PTY LTD
ALTITUDE 1 - FRASER DRY, TERRANORA
EARTHWORKS SECTIONS
SHEET 2 OF 2

D.A. PROJECT APPL. No. MP09-0166		SK2710
09-374		REVISION A

APPENDIX 3

- 09-374 – SK2711 Slope Analysis Plan
- 09-374 – SK2712 Preliminary Retaining Wall Plan



SLOPE ANALYSIS LEGEND



D.A. PROJECT APPL. No. MP09-0165
09-374

SK2711

REVISION C




METRICON (QLD) PTY LTD

ALTITUDE 1 - FRASER DRV. TERRANORA

SLOPE ANALYSIS



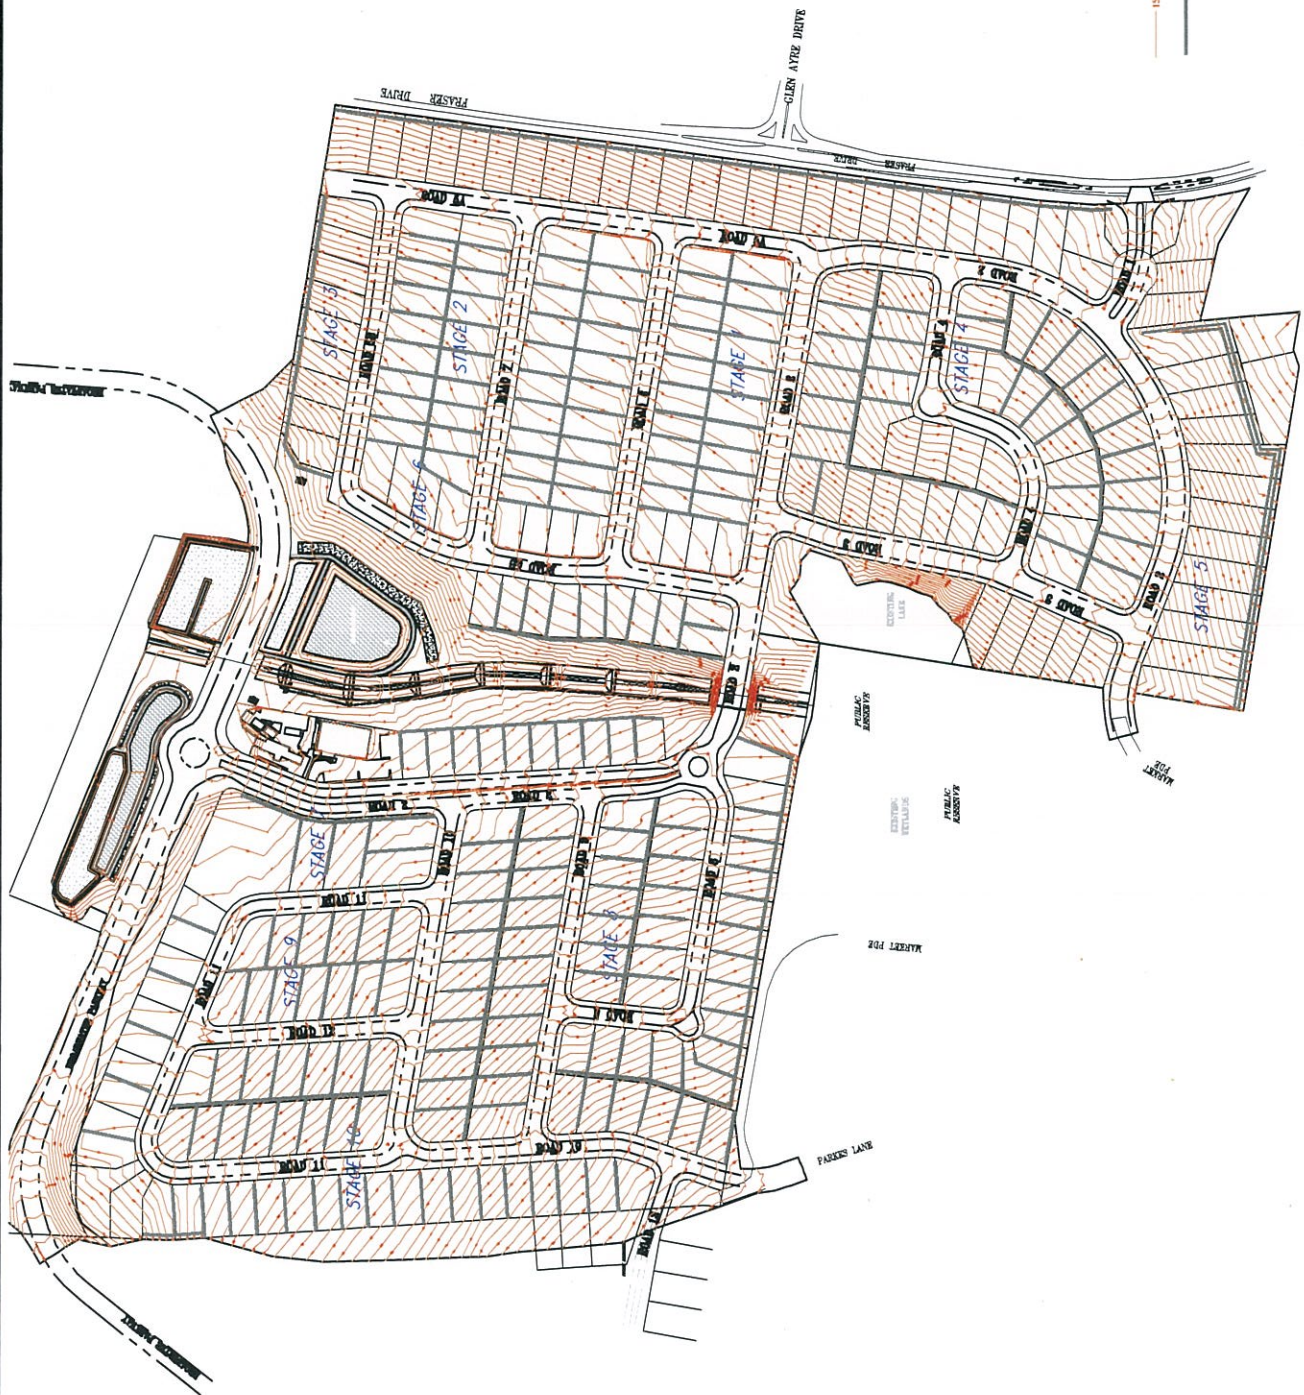

D:\PROJECT APPL No. MP09-0166		SK2712
09-374	17-11-2010	REVISION 1

METRICON (QLD) PTY LTD
ALTITUDE 1 - FRASER DRV, TERRANORA
PRELIMINARY
RETAINING WALL PLAN

APPENDIX 4

- 09-374 – SK2713 Road Layout Plan: Sheet 1 of 2
- 09-374 – SK2714 Road Layout Plan: Sheet 2 of 2
- 09-374 – SK2715 Road 2 Longitudinal Section
- 09-374 – SK2716 Road 1 & Road 2 Longitudinal Section
- 09-374 – SK2717 Road 3 & Road 4 Longitudinal Section
- 09-374 – SK2718 Road 5 Longitudinal Section: Sheet 1 of 2
- 09-374 – SK2719 Road 5 Longitudinal Section: Sheet 2 of 2
- 09-374 – SK2720 Road 6 & Road 7 Longitudinal Section
- 09-374 – SK2721 Road 8 & Road 9 Longitudinal Section
- 09-374 – SK2722 Road 10 Longitudinal Section
- 09-374 – SK2723 Road 11 Longitudinal Section
- 09-374 – SK2724 Road 12 Longitudinal Section
- 09-374 – SK2725 Road 13 Longitudinal Section
- 09-374 – SK2726 Road 1 & Road 3 Cross Sections
- 09-374 – SK2727 Road 2 Cross Sections: Sheet 1 of 2
- 09-374 – SK2728 Road 2 Cross Sections: Sheet 2 of 2
- 09-374 – SK2729 Road 4 & Road 5A Cross Sections
- 09-374 – SK2730 Road 5B Cross Sections
- 09-374 – SK2731 Road 6 & Road 7 Cross Sections
- 09-374 – SK2732 Road 8 & Road 9 Cross Sections
- 09-374 – SK2733 Road 10 Cross Sections
- 09-374 – SK2734 Road 11 & Road 12 Cross Sections