



NSW GOVERNMENT
Planning


Issued under the Environmental Planning and Assessment Act 1979

Approved Application No. mp09-0166

granted on the 30-5-2014


Signed [Signature]

Sheet No. 77 of 136

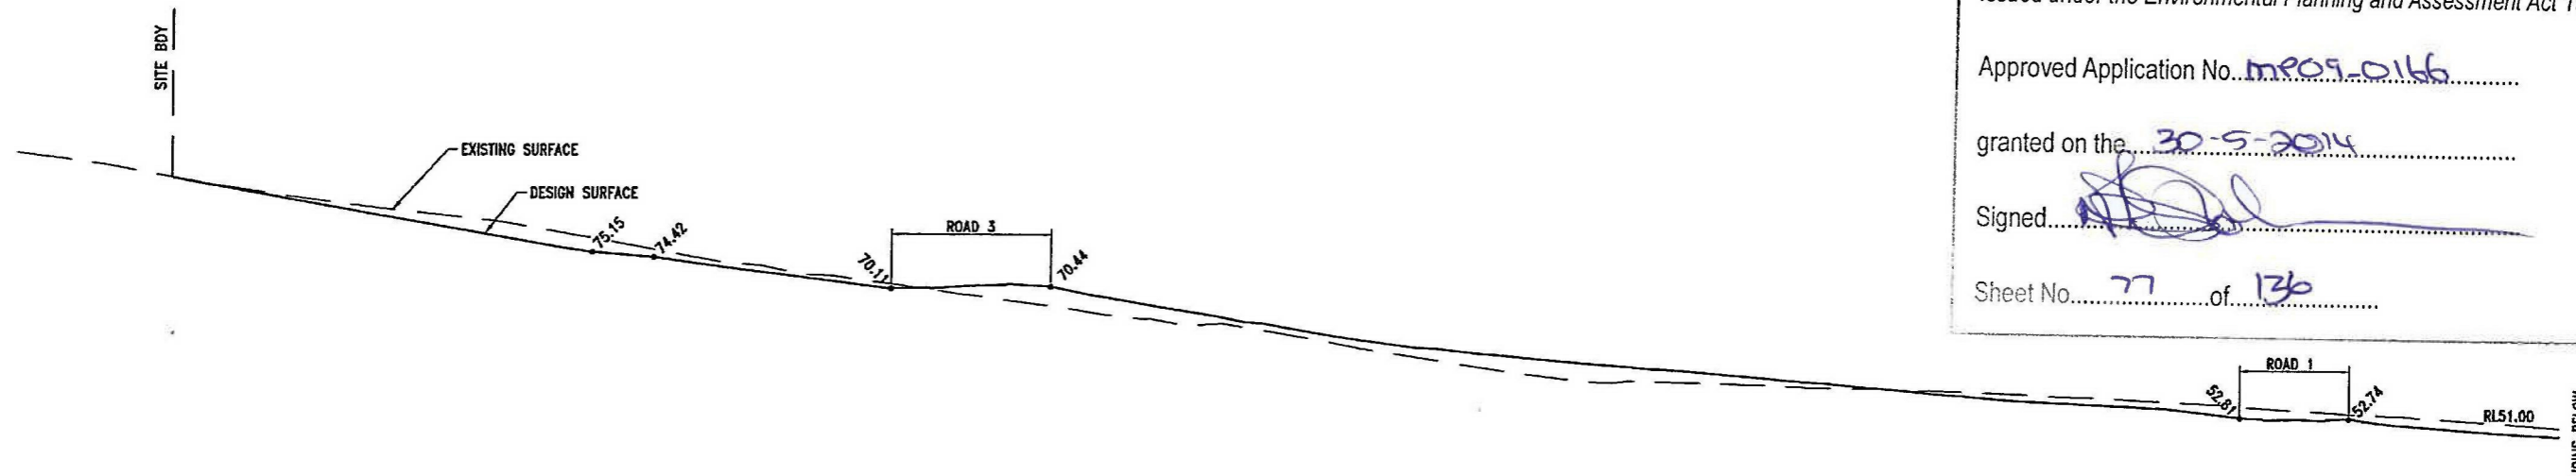

R.L. 31.0
ROADNAME: SECT1-EX HORIZ SCALE 1:500 VERT SCALE 1:500

SECTION 1
SK3635
HORIZ SCALE 1:500
VERT SCALE 1:500

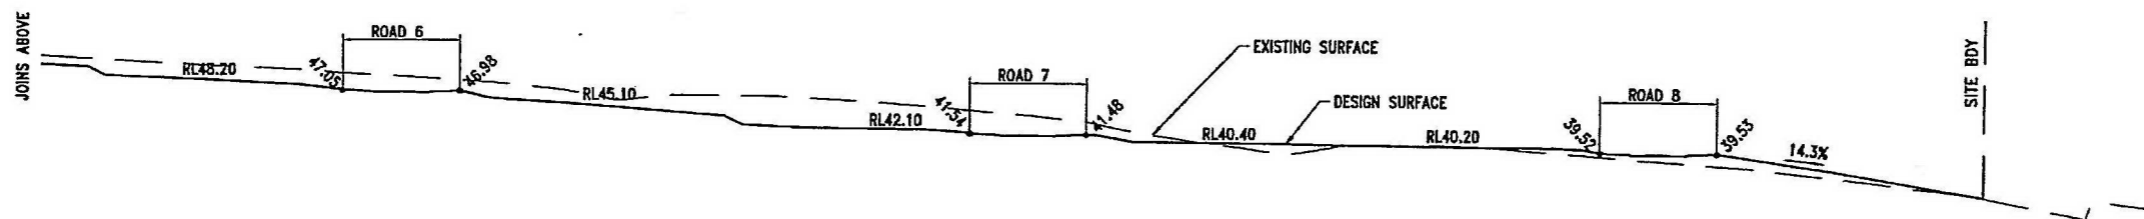

R.L. 11.0
ROADNAME: SECT1-EX HORIZ SCALE 1:500 VERT SCALE 1:500

SECTION 1
SK3635
HORIZ SCALE 1:500
VERT SCALE 1:500

NEWLAND DEVELOPERS PTY LTD	09-374 07-01-2013
TERRANORA PRECINCT 1 EARTHWORKS CROSS SECTIONS SHEET 1 OF 8	SK 3636 REVISION B

Bradford Lees Pty Ltd ABN 29 064 159 191 Ph 07 5528 6411 Fax 07 5528 6422 Web www.bradlees.com.au Email mail@bradlees.com.au Postal PO Box 2293, Southport QLD 4215 Gold Coast Office Level 1, 34 Thomas Drive, Chevron Island QLD 4217	Bradlees Civil Consulting	 REGISTERED PROFESSIONAL ENGINEER No. 123
--	-------------------------------------	---



NSW GOVERNMENT
Planning


Issued under the Environmental Planning and Assessment Act 1979

Approved Application No. MPO9.0166

granted on the 30.5.2014


Signed [Signature]

Sheet No. 78 of 136

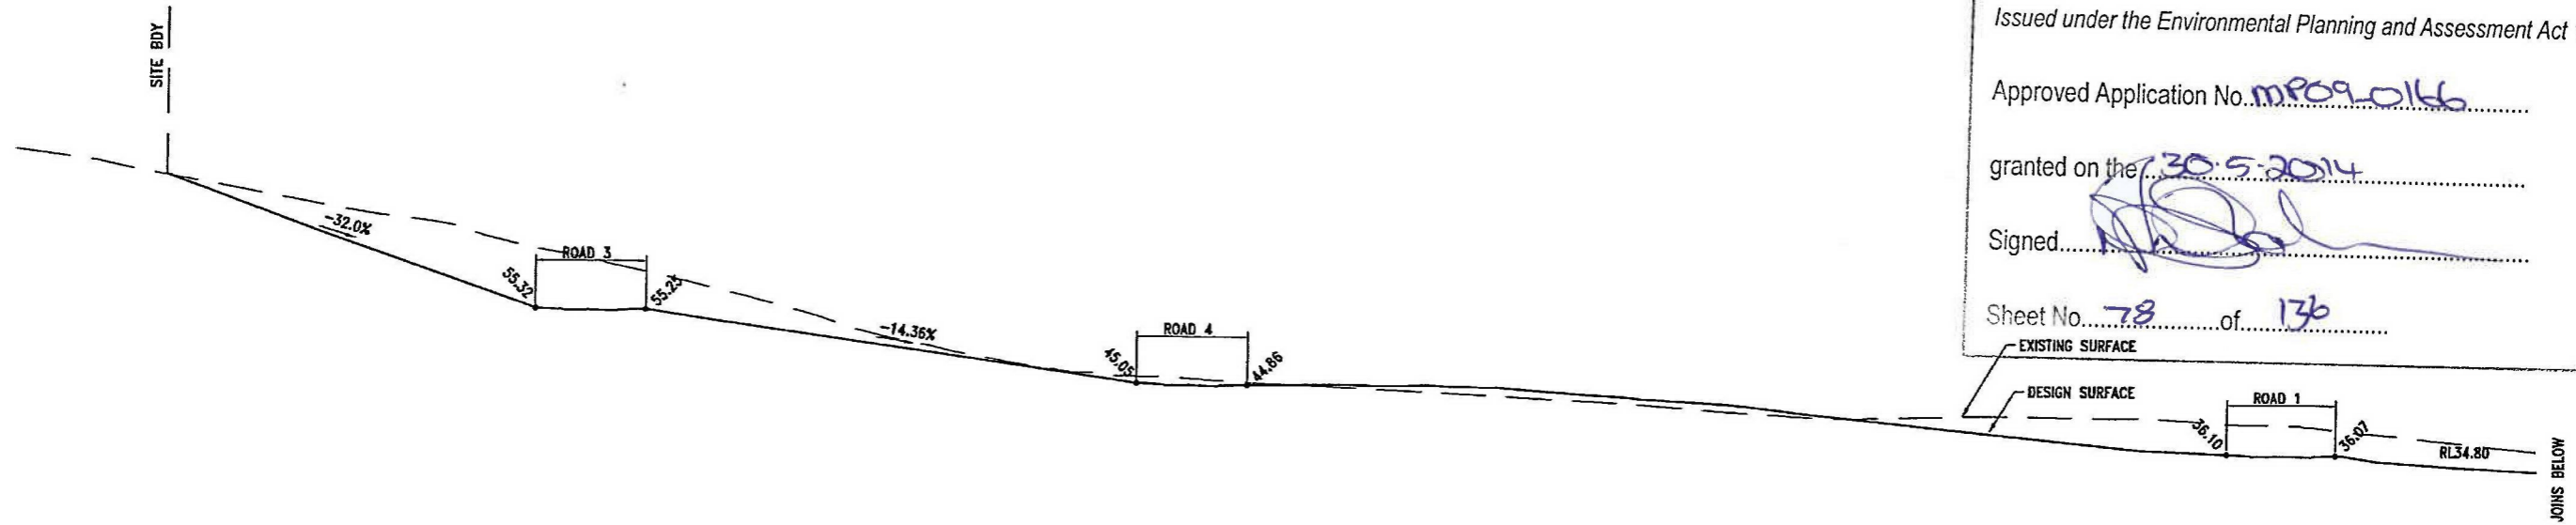

R.L. 15.0
ROADNAME: SECT2-EX HORIZ SCALE 1:500 VERT SCALE 1:500

SECTION 2
HORIZ SCALE 1:500
VERT SCALE 1:500
SK3635

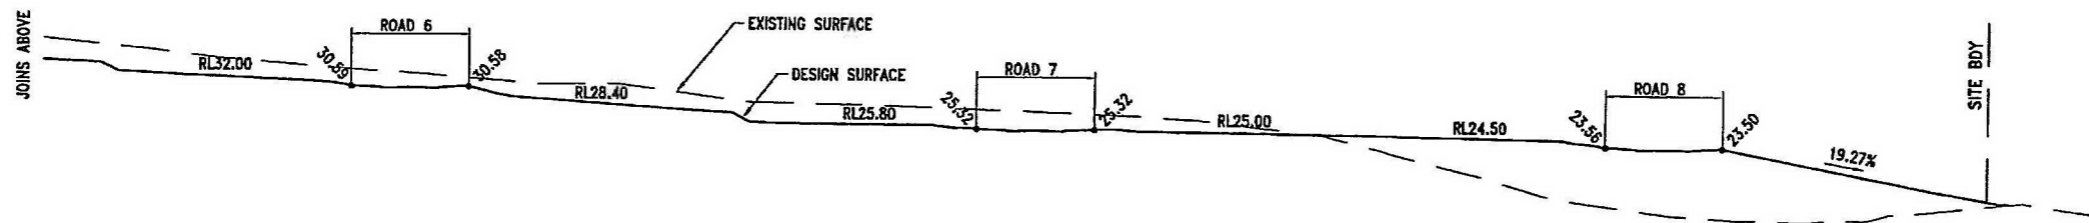


R.L. -7.0
ROADNAME: SECT2-EX HORIZ SCALE 1:500 VERT SCALE 1:500

SECTION 2
HORIZ SCALE 1:500
VERT SCALE 1:500
SK3635

NEWLAND DEVELOPERS PTY LTD 09-374 07-01-2013	SK 3637 REVISION 8
TERRANORA PRECINCT 1 EARTHWORKS CROSS SECTIONS SHEET 2 OF 8	

Bradford Lees Pty Ltd ABN 29 064 159 191 Ph 07 5528 6411 Fax 07 5528 6422 Web www.bradlees.com.au Email mail@bradlees.com.au Postal PO Box 2293, Southport QLD 4215 Gold Coast Office Level 1, 34 Thomas Drive, Chevron Island QLD 4217	Bradlees Civil Consulting	 <small>QUALITY ASSURED COMPANY AS/NZS 9001:2008 REGD. NO. 233</small>
--	-------------------------------------	---

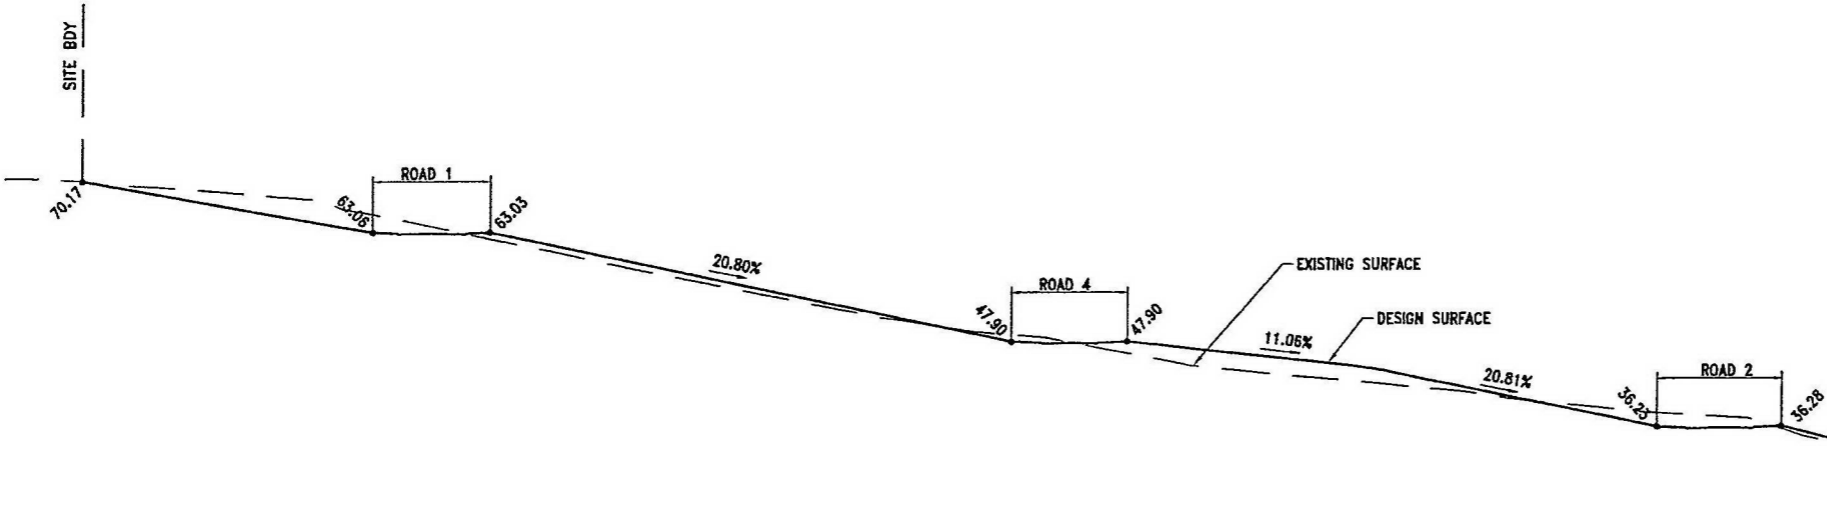

NSW GOVERNMENT
Planning

Issued under the Environmental Planning and Assessment Act 1979

Approved Application No. M909-0166


granted on the 30-05-2014

Signed: 

Sheet No. 79 of 136

R.L. 1.0
ROADNAME: SECT3-EX HORIZ SCALE 1:500 VERT SCALE 1:500


SECTION 3
HORIZ SCALE 1:500
VERT SCALE 1:500
SK3635

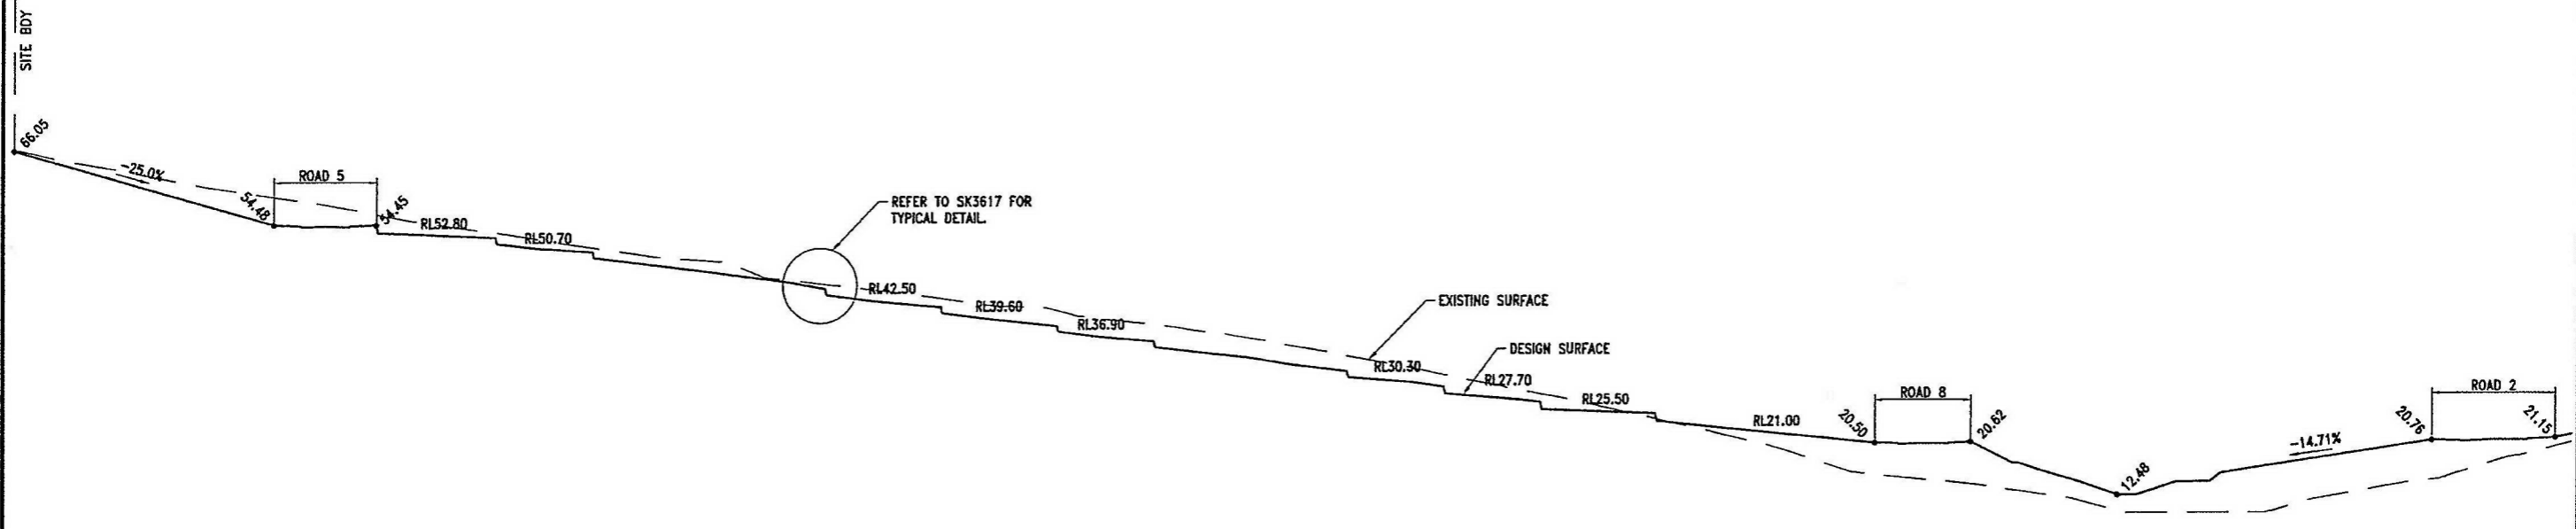

ECT4-EX HORIZ SCALE 1:500 VERT SCALE 1:500

SECTION 4
HORIZ SCALE 1:500
VERT SCALE 1:500
SK3635

NEWLAND DEVELOPERS PTY LTD	09-374 21-05-2013
TERRANORA PRECINCT 1 EARTHWORKS CROSS SECTIONS SHEET 3 OF 8	SK 3638 REVISION C

Bradford Lees Pty Ltd ABN 29 064 159 191 Ph 07 5528 6411 Fax 07 5528 6422 Web www.bradlees.com.au Email mail@bradlees.com.au Postal PO Box 2293, Southport QLD 4215 Gold Coast Office Level 1, 34 Thomas Drive, Chevron Island QLD 4217		
--	---	---



NSW GOVERNMENT
Planning


Issued under the Environmental Planning and Assessment Act 1979

Approved Application No. M809-0166

granted on the 30-9-2014


Signed [Signature]

Sheet No. 80 of 136

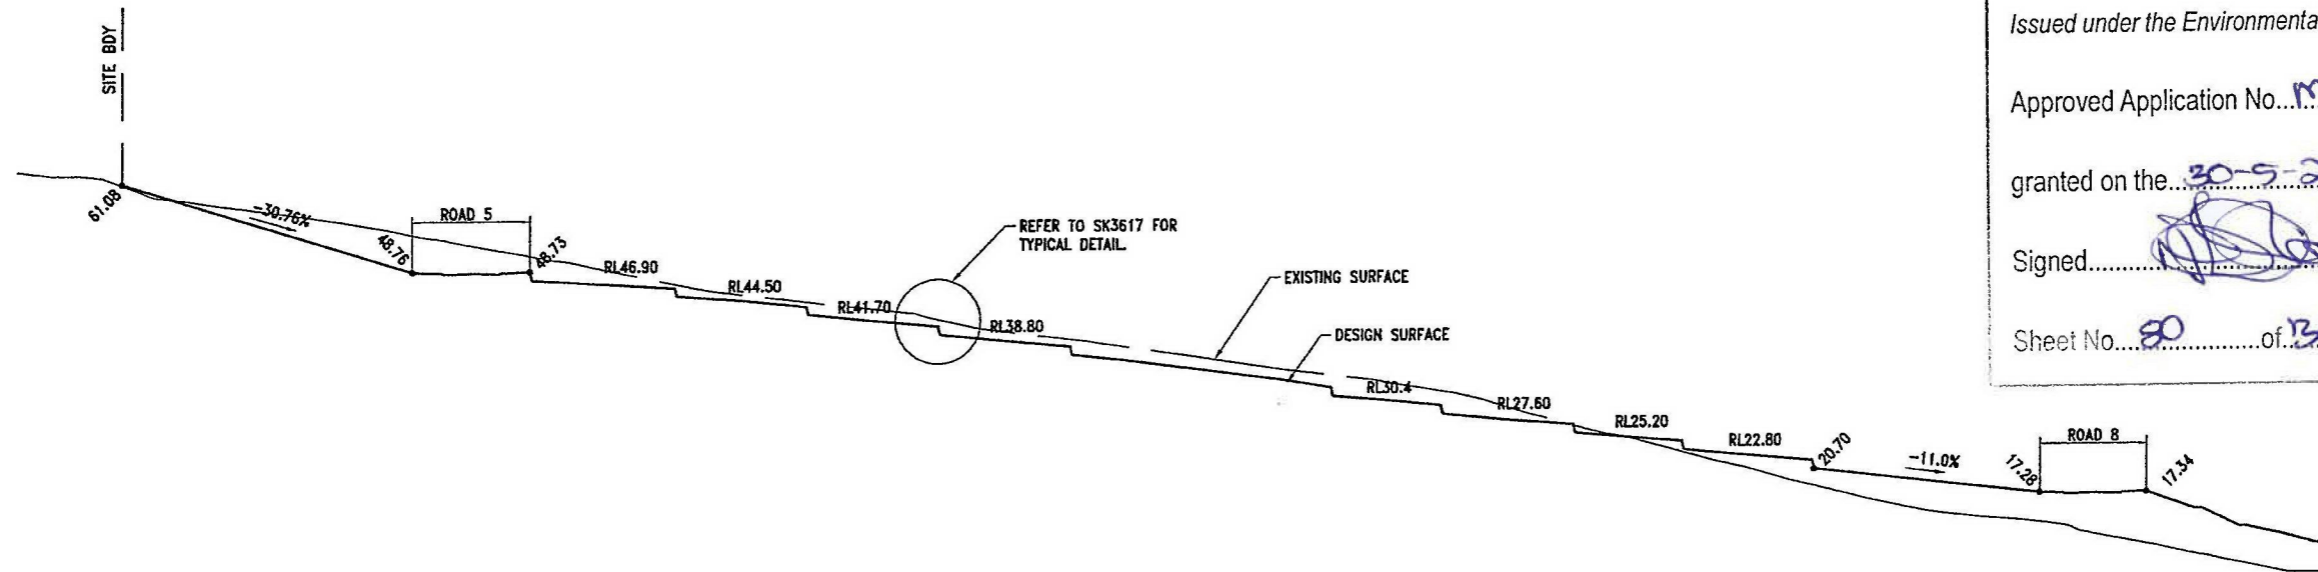

R.L. -14.0
ROADNAME: SECT5-EX HORIZ SCALE 1:500 VERT SCALE 1:500

SECTION 5
HORIZ SCALE 1:500
VERT SCALE 1:500
SK3635

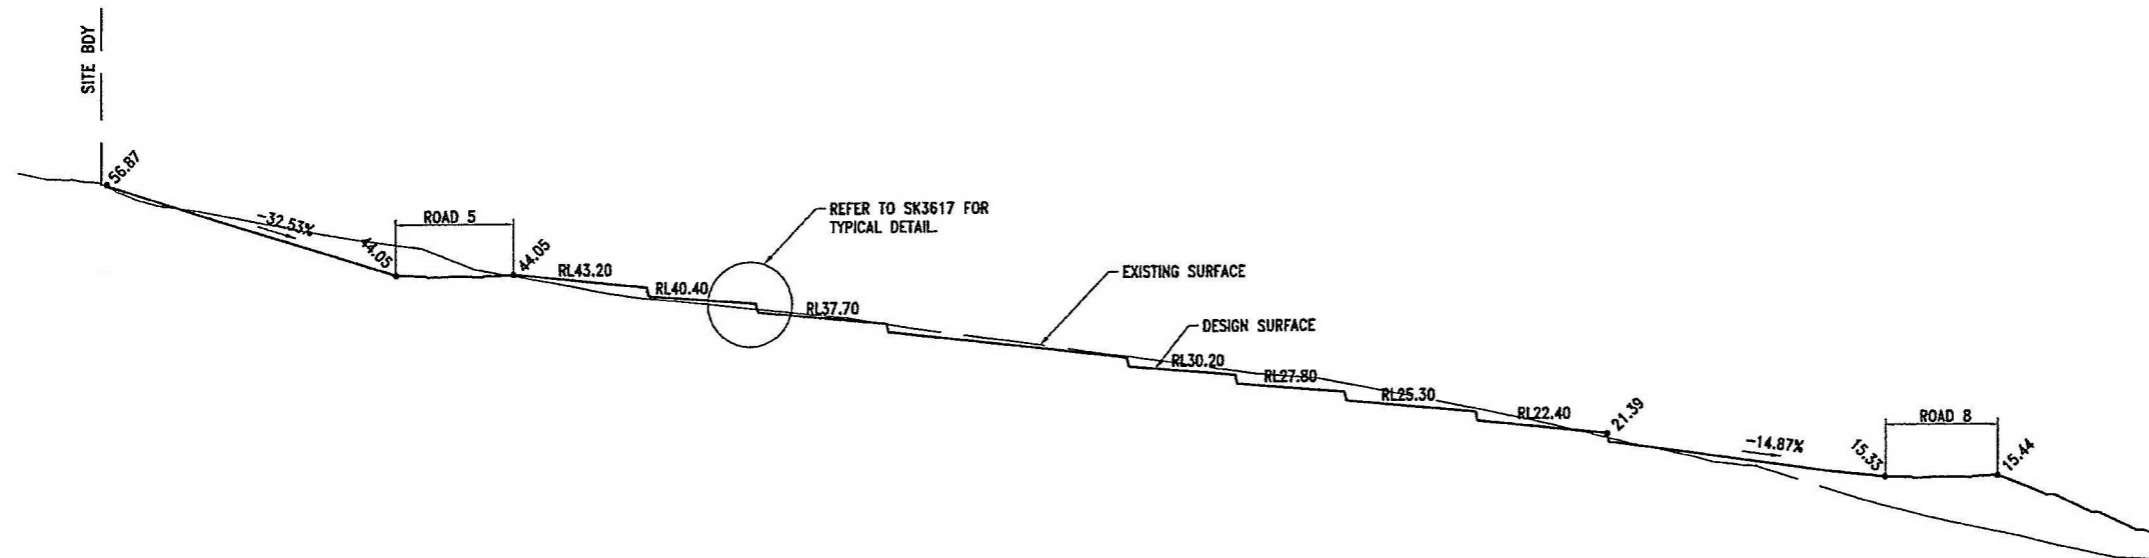

R.L. -12.0
ROADNAME: SECT6-EX HORIZ SCALE 1:500 VERT SCALE 1:500

SECTION 6
HORIZ SCALE 1:500
VERT SCALE 1:500
SK3635

NEWLAND DEVELOPERS PTY LTD

09-374
16-05-2013

TERRANORA PRECINCT 1
EARTHWORKS CROSS SECTIONS
SHEET 4 OF 8

SK 3639
REVISION C


Bradford Lees Pty Ltd
ABN 29 064 159 191

Ph 07 5528 6411
Fax 07 5528 6422
Web www.bradlees.com.au
Email mail@bradlees.com.au
Postal PO Box 2293, Southport QLD 4215
Gold Coast Office Level 1, 34 Thomas Drive, Chevron Island QLD 4217

Bradlees
Civil Consulting




QUALITY ASSURED COMPANY
AS/NZS ISO 9001:2008
REG. NO. 132

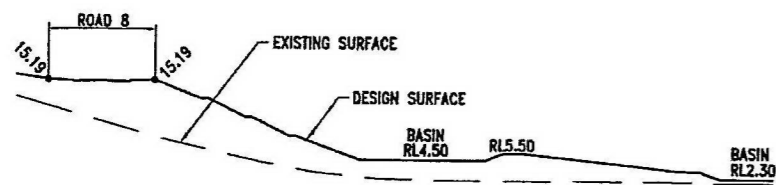


R.L. -14.0
ROADNAME: SECT7-EX HORIZ SCALE 1:500 VERT SCALE 1:500

SECTION 7
HORIZ SCALE 1:500
VERT SCALE 1:500
SK3635

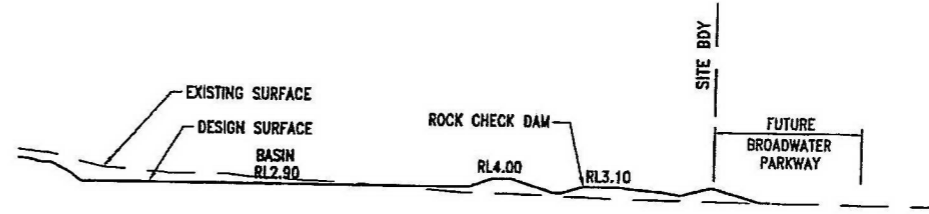


R.L. -20.0
ROADNAME: SECT8-EX HORIZ SCALE 1:500 VERT SCALE 1:500

SECTION 8
HORIZ SCALE 1:500
VERT SCALE 1:500
SK3635

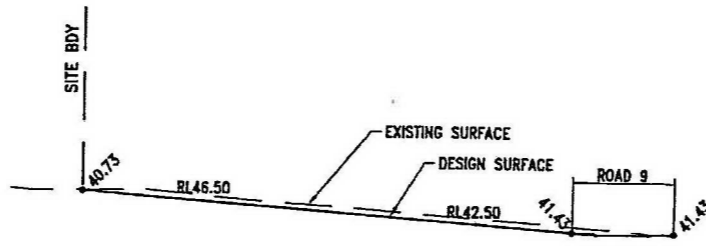

R.L. 16.0
ROADNAME: SECT9-EX HORIZ SCALE 1:500 VERT SCALE 1:500

SECTION 9
HORIZ SCALE 1:500
VERT SCALE 1:500
SK3635

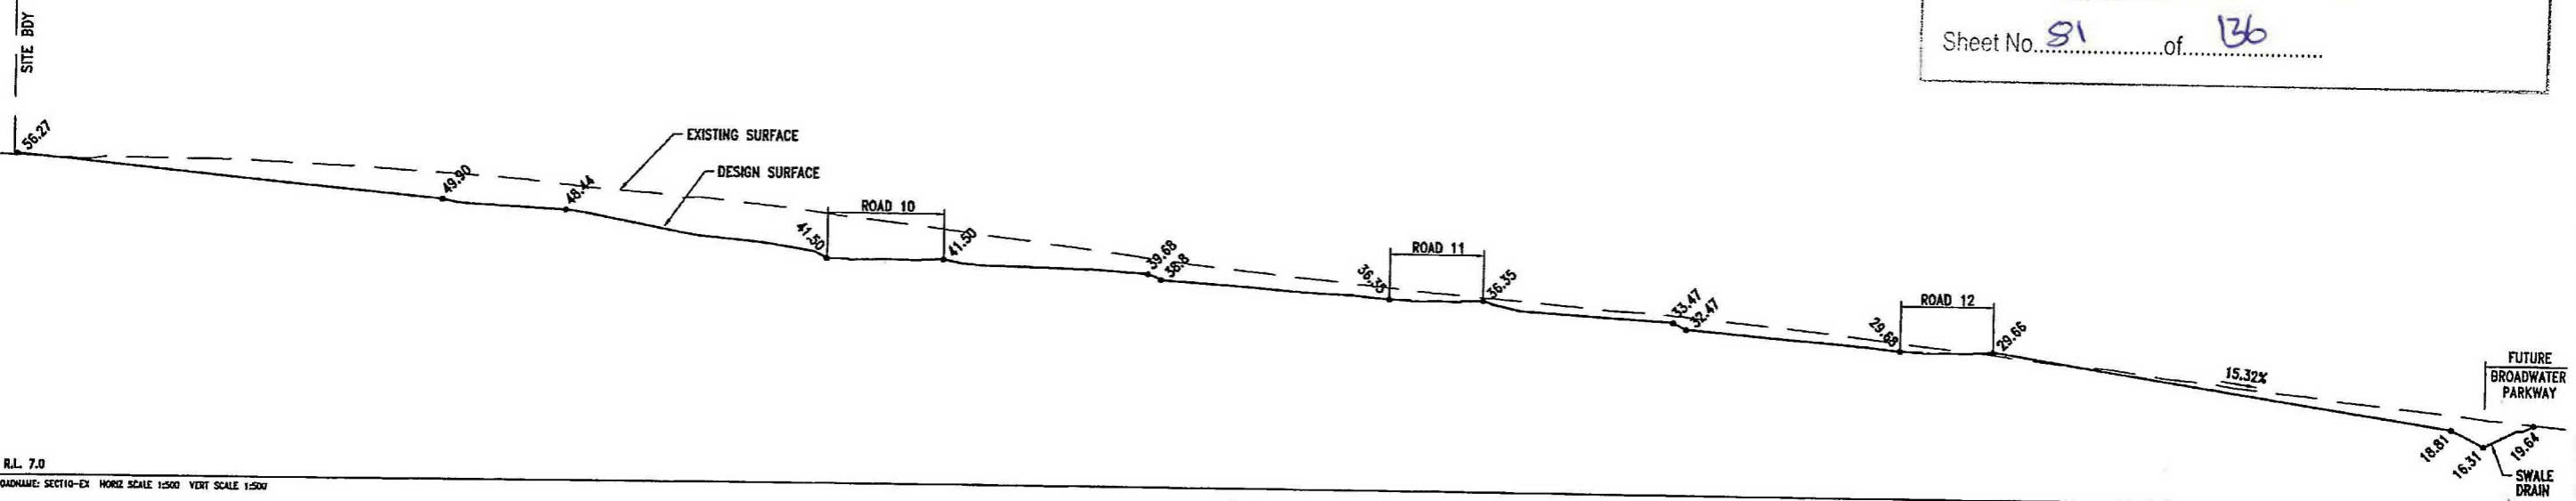

R.L. 7.0
ROADNAME: SECT10-EX HORIZ SCALE 1:500 VERT SCALE 1:500

SECTION 10
HORIZ SCALE 1:500
VERT SCALE 1:500
SK3635

 **NSW GOVERNMENT**
Planning

Issued under the Environmental Planning and Assessment Act 1979

Approved Application No. M909.0166

granted on the 30-5-2014

Signed [Signature]

Sheet No. 91 of 136


NEWLAND DEVELOPERS PTY LTD
09-374 09-04-2013


TERRANORA PRECINCT 1
EARTHWORKS CROSS SECTIONS
SHEET 5 OF 8

SK 3640
REVISION C

Bradford Lees Pty Ltd
ABN 29 064 159 191
Ph 07 5528 6411
Fax 07 5528 6422
Web www.bradlees.com.au
Email mail@bradlees.com.au
Postal PO Box 2293, Southport QLD 4215
Gold Coast Office Level 1, 34 Thomas Drive, Chevron Island QLD 4217


Bradlees
Civil Consulting



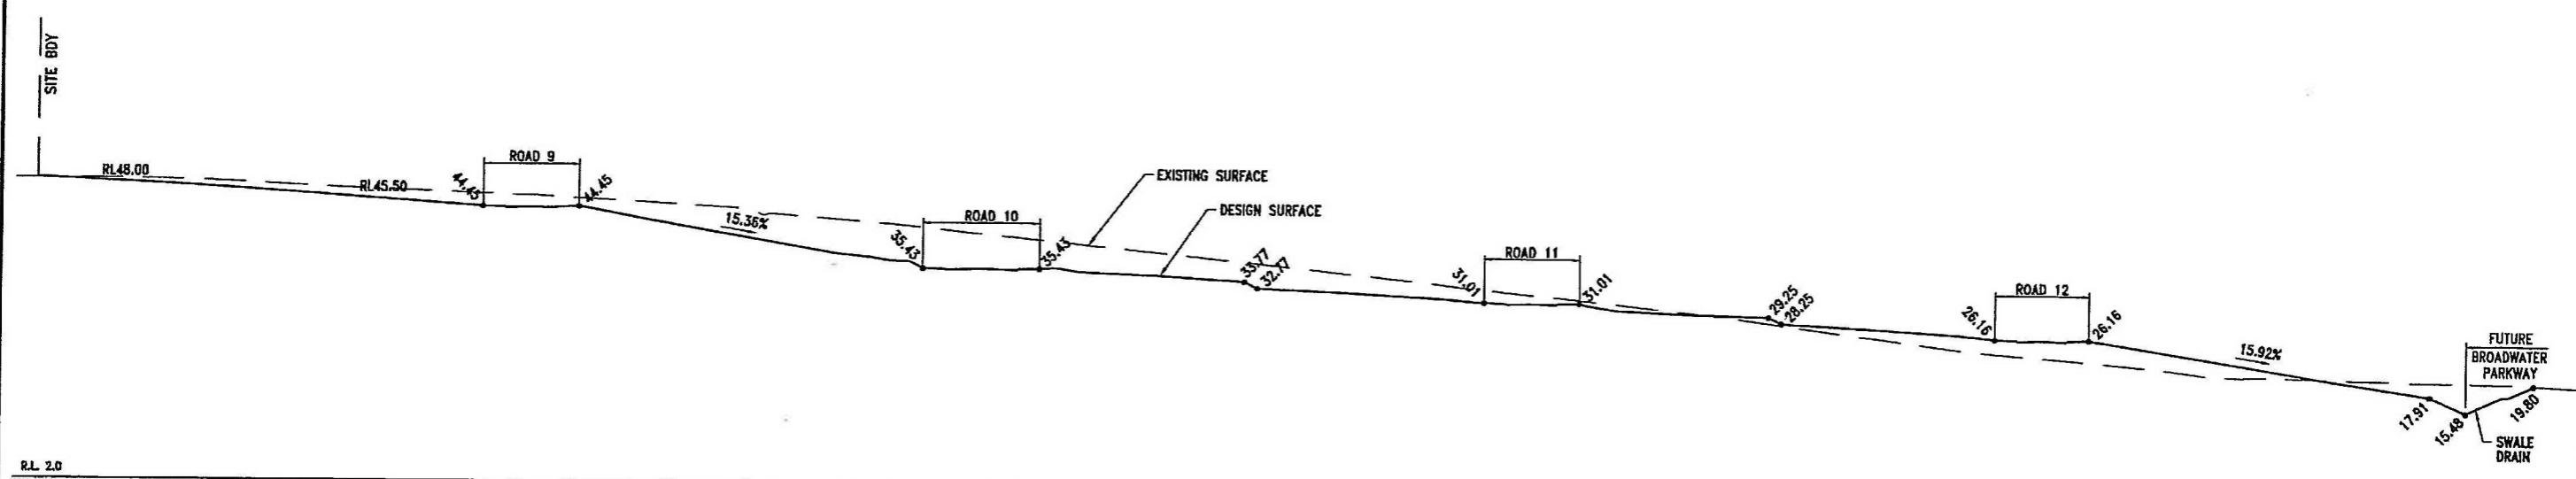

R.L. 2.0
ROADNAME: S20T11-EX HORIZ SCALE 1:500 VERT SCALE 1:500

SECTION 11
HORIZ SCALE 1:500
VERT SCALE 1:500
SK3635

 **NSW GOVERNMENT**
Planning


Issued under the Environmental Planning and Assessment Act 1979

Approved Application No. m809.0166

granted on the 30-5-2014

Signed [Signature]

Sheet No. 82 of 136

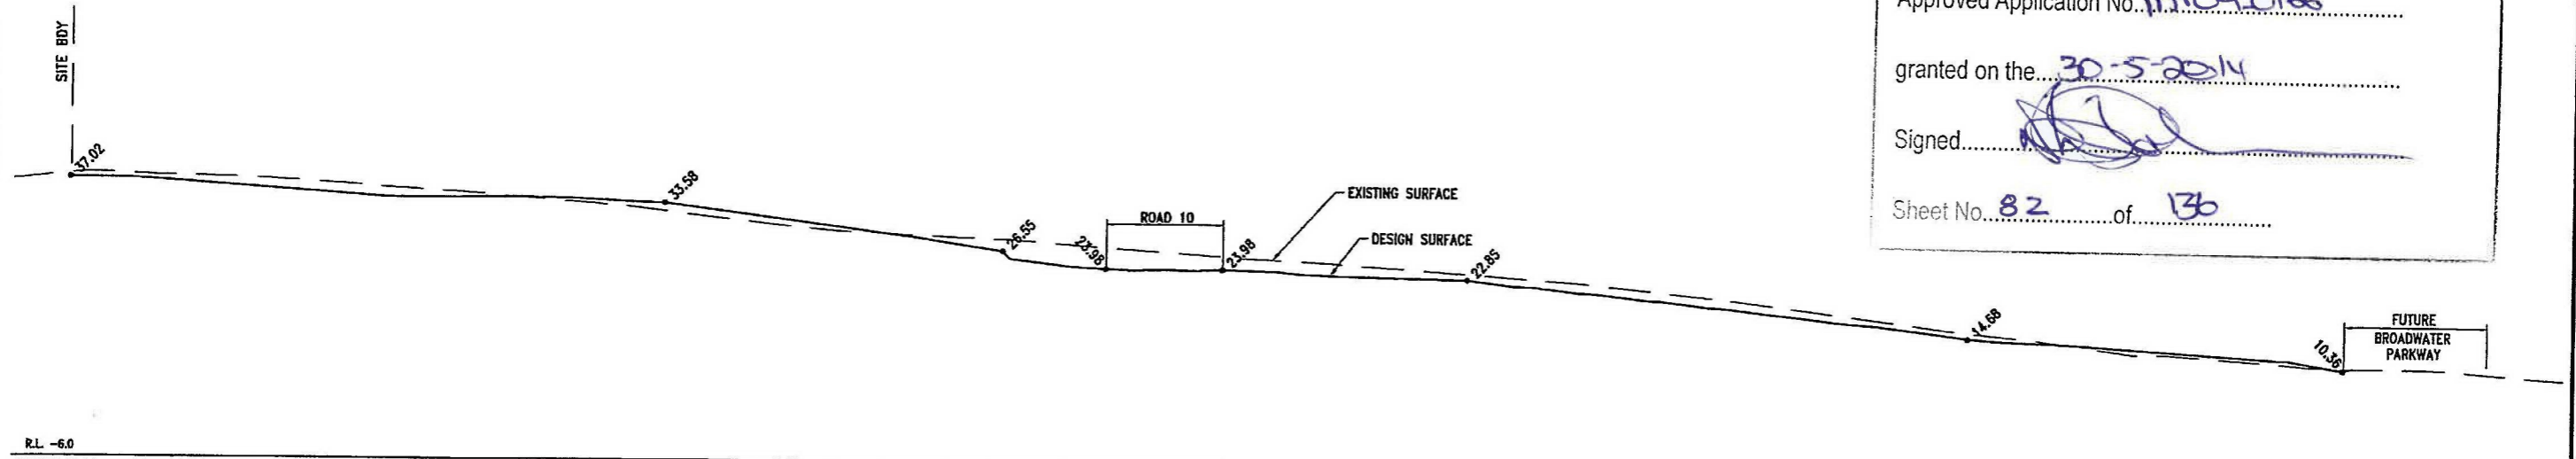

R.L. -6.0
ROADNAME: S20T12-EX HORIZ SCALE 1:500 VERT SCALE 1:500


SECTION 12
HORIZ SCALE 1:500
VERT SCALE 1:500
SK3635

NEWLAND DEVELOPERS PTY LTD	09-374 09-04-2013
TERRANORA PRECINCT 1 EARTHWORKS CROSS SECTIONS SHEET 6 OF 8	SK 3641 REVISION C

Bradford Lees Pty Ltd
ABN 29 064 159 191

Ph 07 5528 6411
Fax 07 5528 6422
Web www.bradlees.com.au
Email mail@bradlees.com.au
Postal PO Box 2293, Southport QLD 4215
Gold Coast Office Level 1, 34 Thomas Drive, Chevron Island QLD 4217

Bradlees
Civil Consulting

 **PROFESSIONAL ENGINEER**
No. 238



NSW GOVERNMENT
Planning


Issued under the Environmental Planning and Assessment Act 1979

Approved Application No. M20090166


granted on the 30.5.2014

Signed [Signature]

Sheet No. 83 of 136

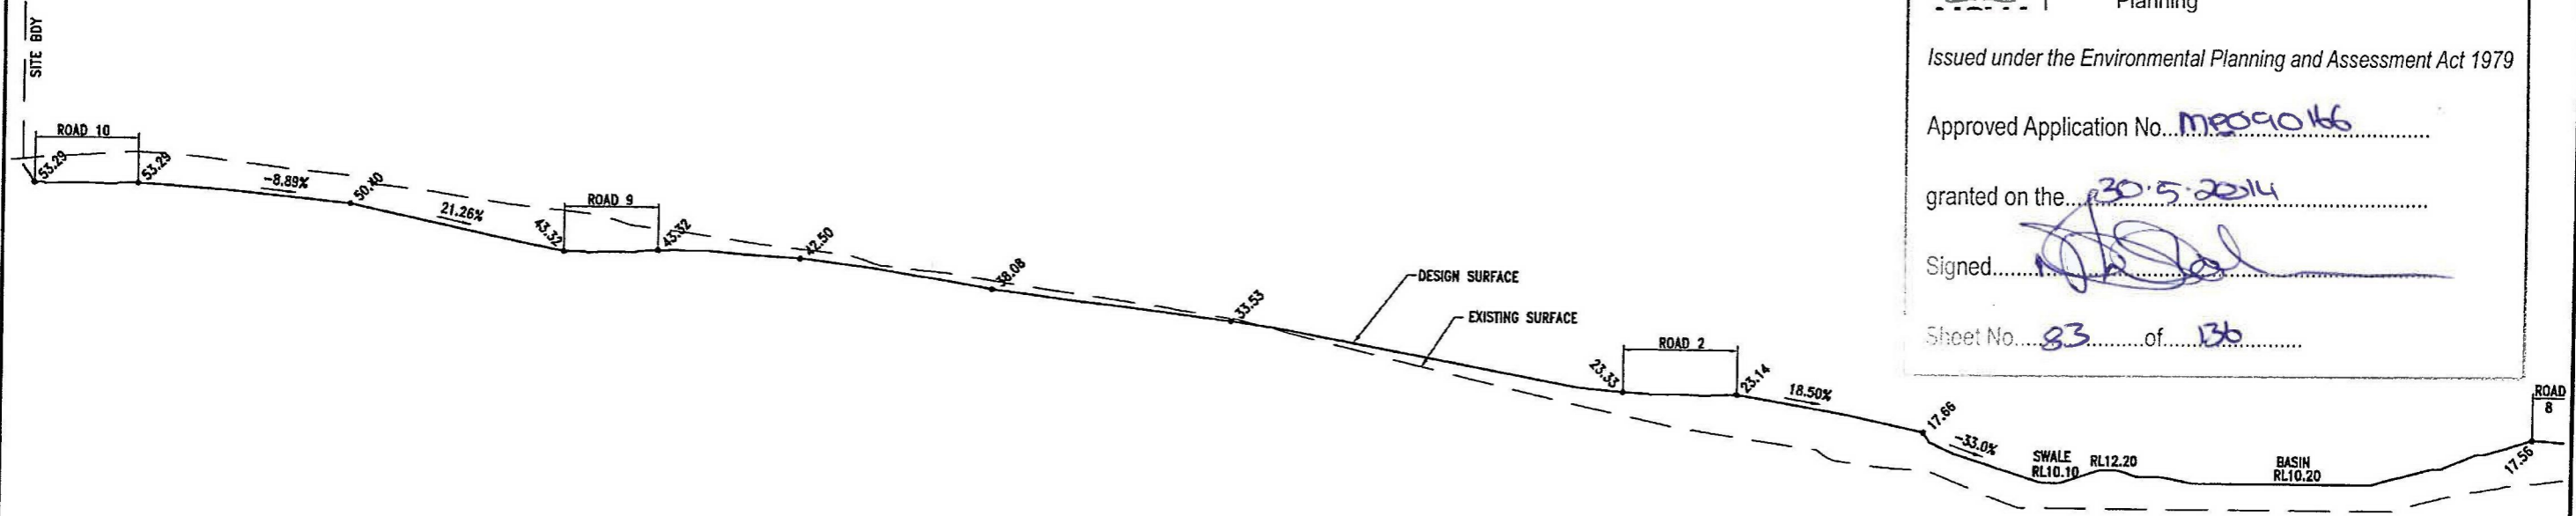

R.L. -14.0
ROADNAME: SECT13-EX HORIZ SCALE 1:500 VERT SCALE 1:500

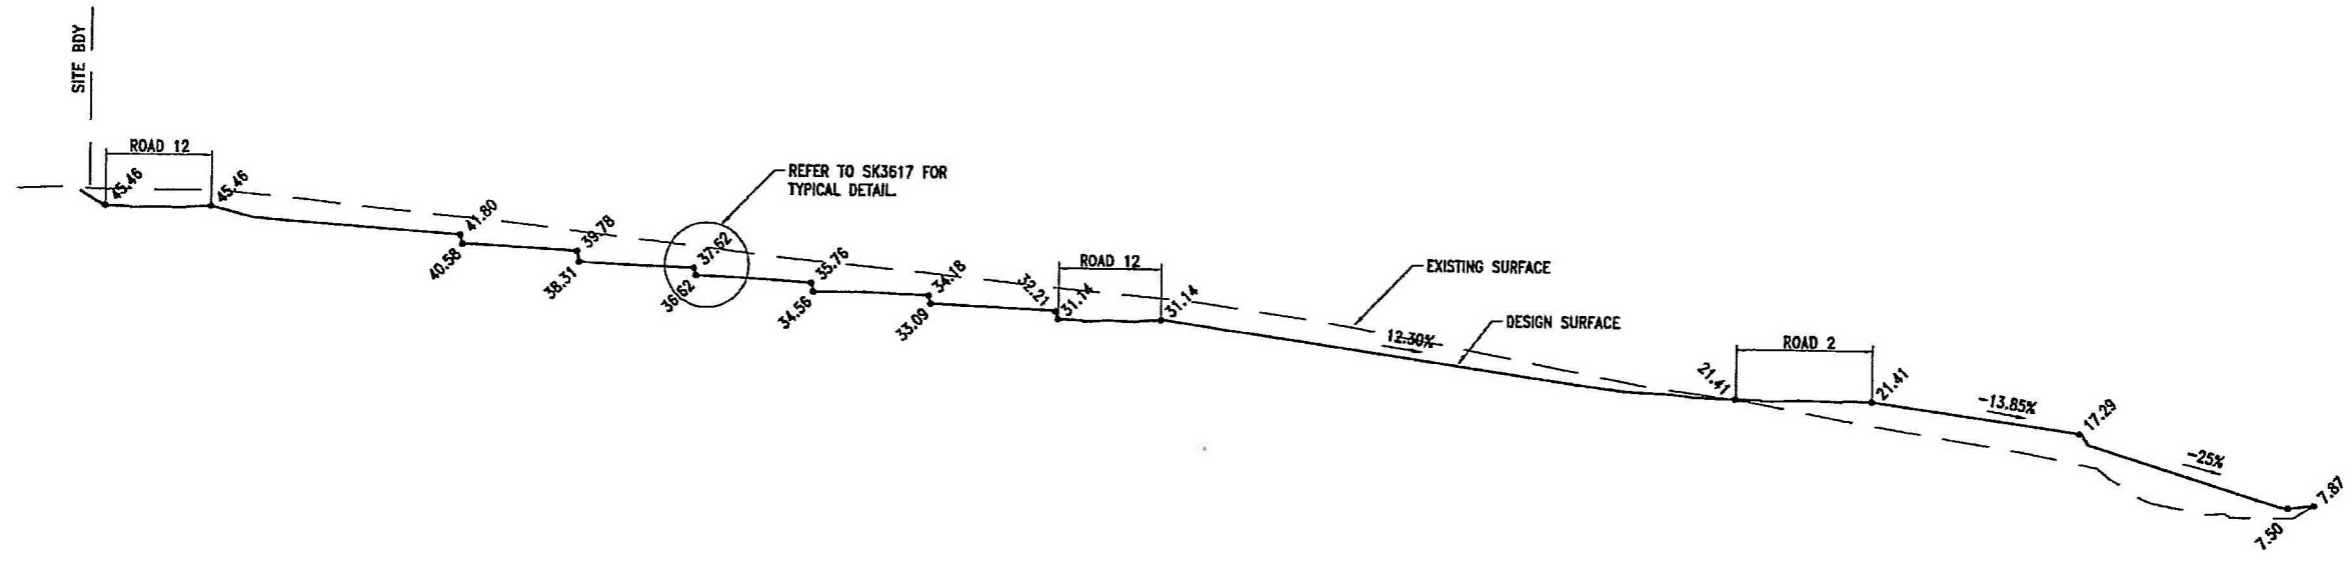


R.L. -10.0
ROADNAME: SECT14-EX HORIZ SCALE 1:500 VERT SCALE 1:500

NEWLAND DEVELOPERS PTY LTD	09-374 09-04-2013
TERRANORA PRECINCT 1 EARTHWORKS CROSS SECTIONS SHEET 7 OF 8	SK 3642 REVISION C

Bradford Lees Pty Ltd
ABN 29 064 159 191

Bradlees
Civil Consulting

Ph 07 5528 6411
Fax 07 5528 6422
Web www.bradlees.com.au
Email mail@bradlees.com.au
Postal PO Box 2293, Southport QLD 4215
Gold Coast Office Level 1, 34 Thomas Drive, Chevron Island QLD 4217

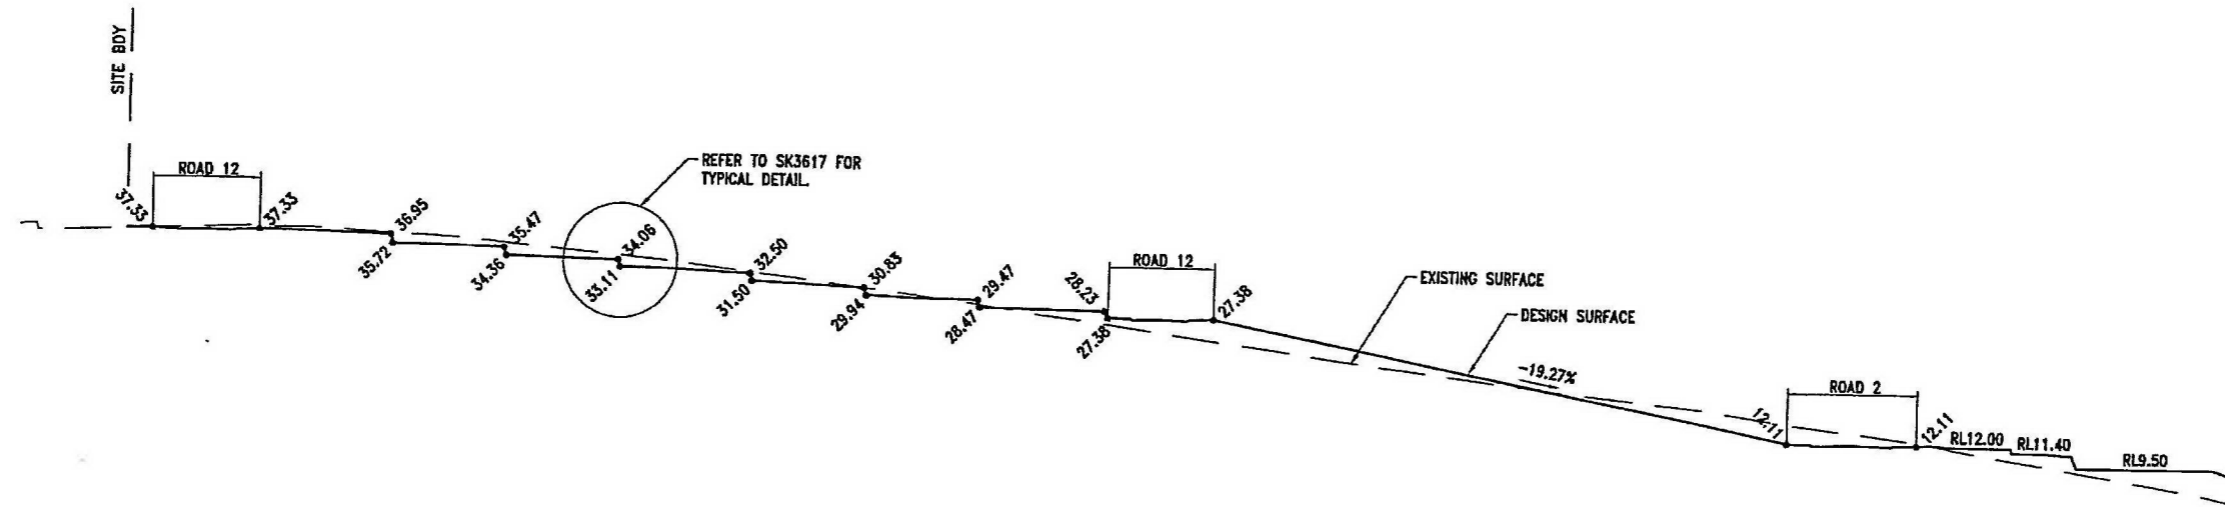


RL -15.0
ROADNAME: SECT15-EX HORIZ SCALE 1:500 VERT SCALE 1:500

SECTION 15
HORIZ SCALE 1:500
VERT SCALE 1:500
SK3635


NSW GOVERNMENT
 Planning
 Issued under the Environmental Planning and Assessment Act 1979
 Approved Application No. M2009-0166
 Granted on the 30-5-2014
 Signed [Signature]
 Sheet No. 84 of 136

NEWLAND DEVELOPERS PTY LTD
 09-374
 09-04-2013
TERRANORA PRECINCT 1
EARTHWORKS CROSS SECTIONS
SHEET 8 OF 8
SK 3643
 REVISION C

Bradford Lees Pty Ltd
 ABN 29 064 159 191
 Ph 07 5528 6411
 Fax 07 5528 6422
 Web www.bradlees.com.au
 Email mail@bradlees.com.au
 Postal PO Box 2293, Southport QLD 4215
 Gold Coast Office Level 1, 34 Thomas Drive, Chevron Island QLD 4217
Bradlees
 Civil Consulting

QUALITY ASSURED COMPANY
 MEMBERS OF THE INSTITUTE OF ENGINEERS AUSTRALIA