

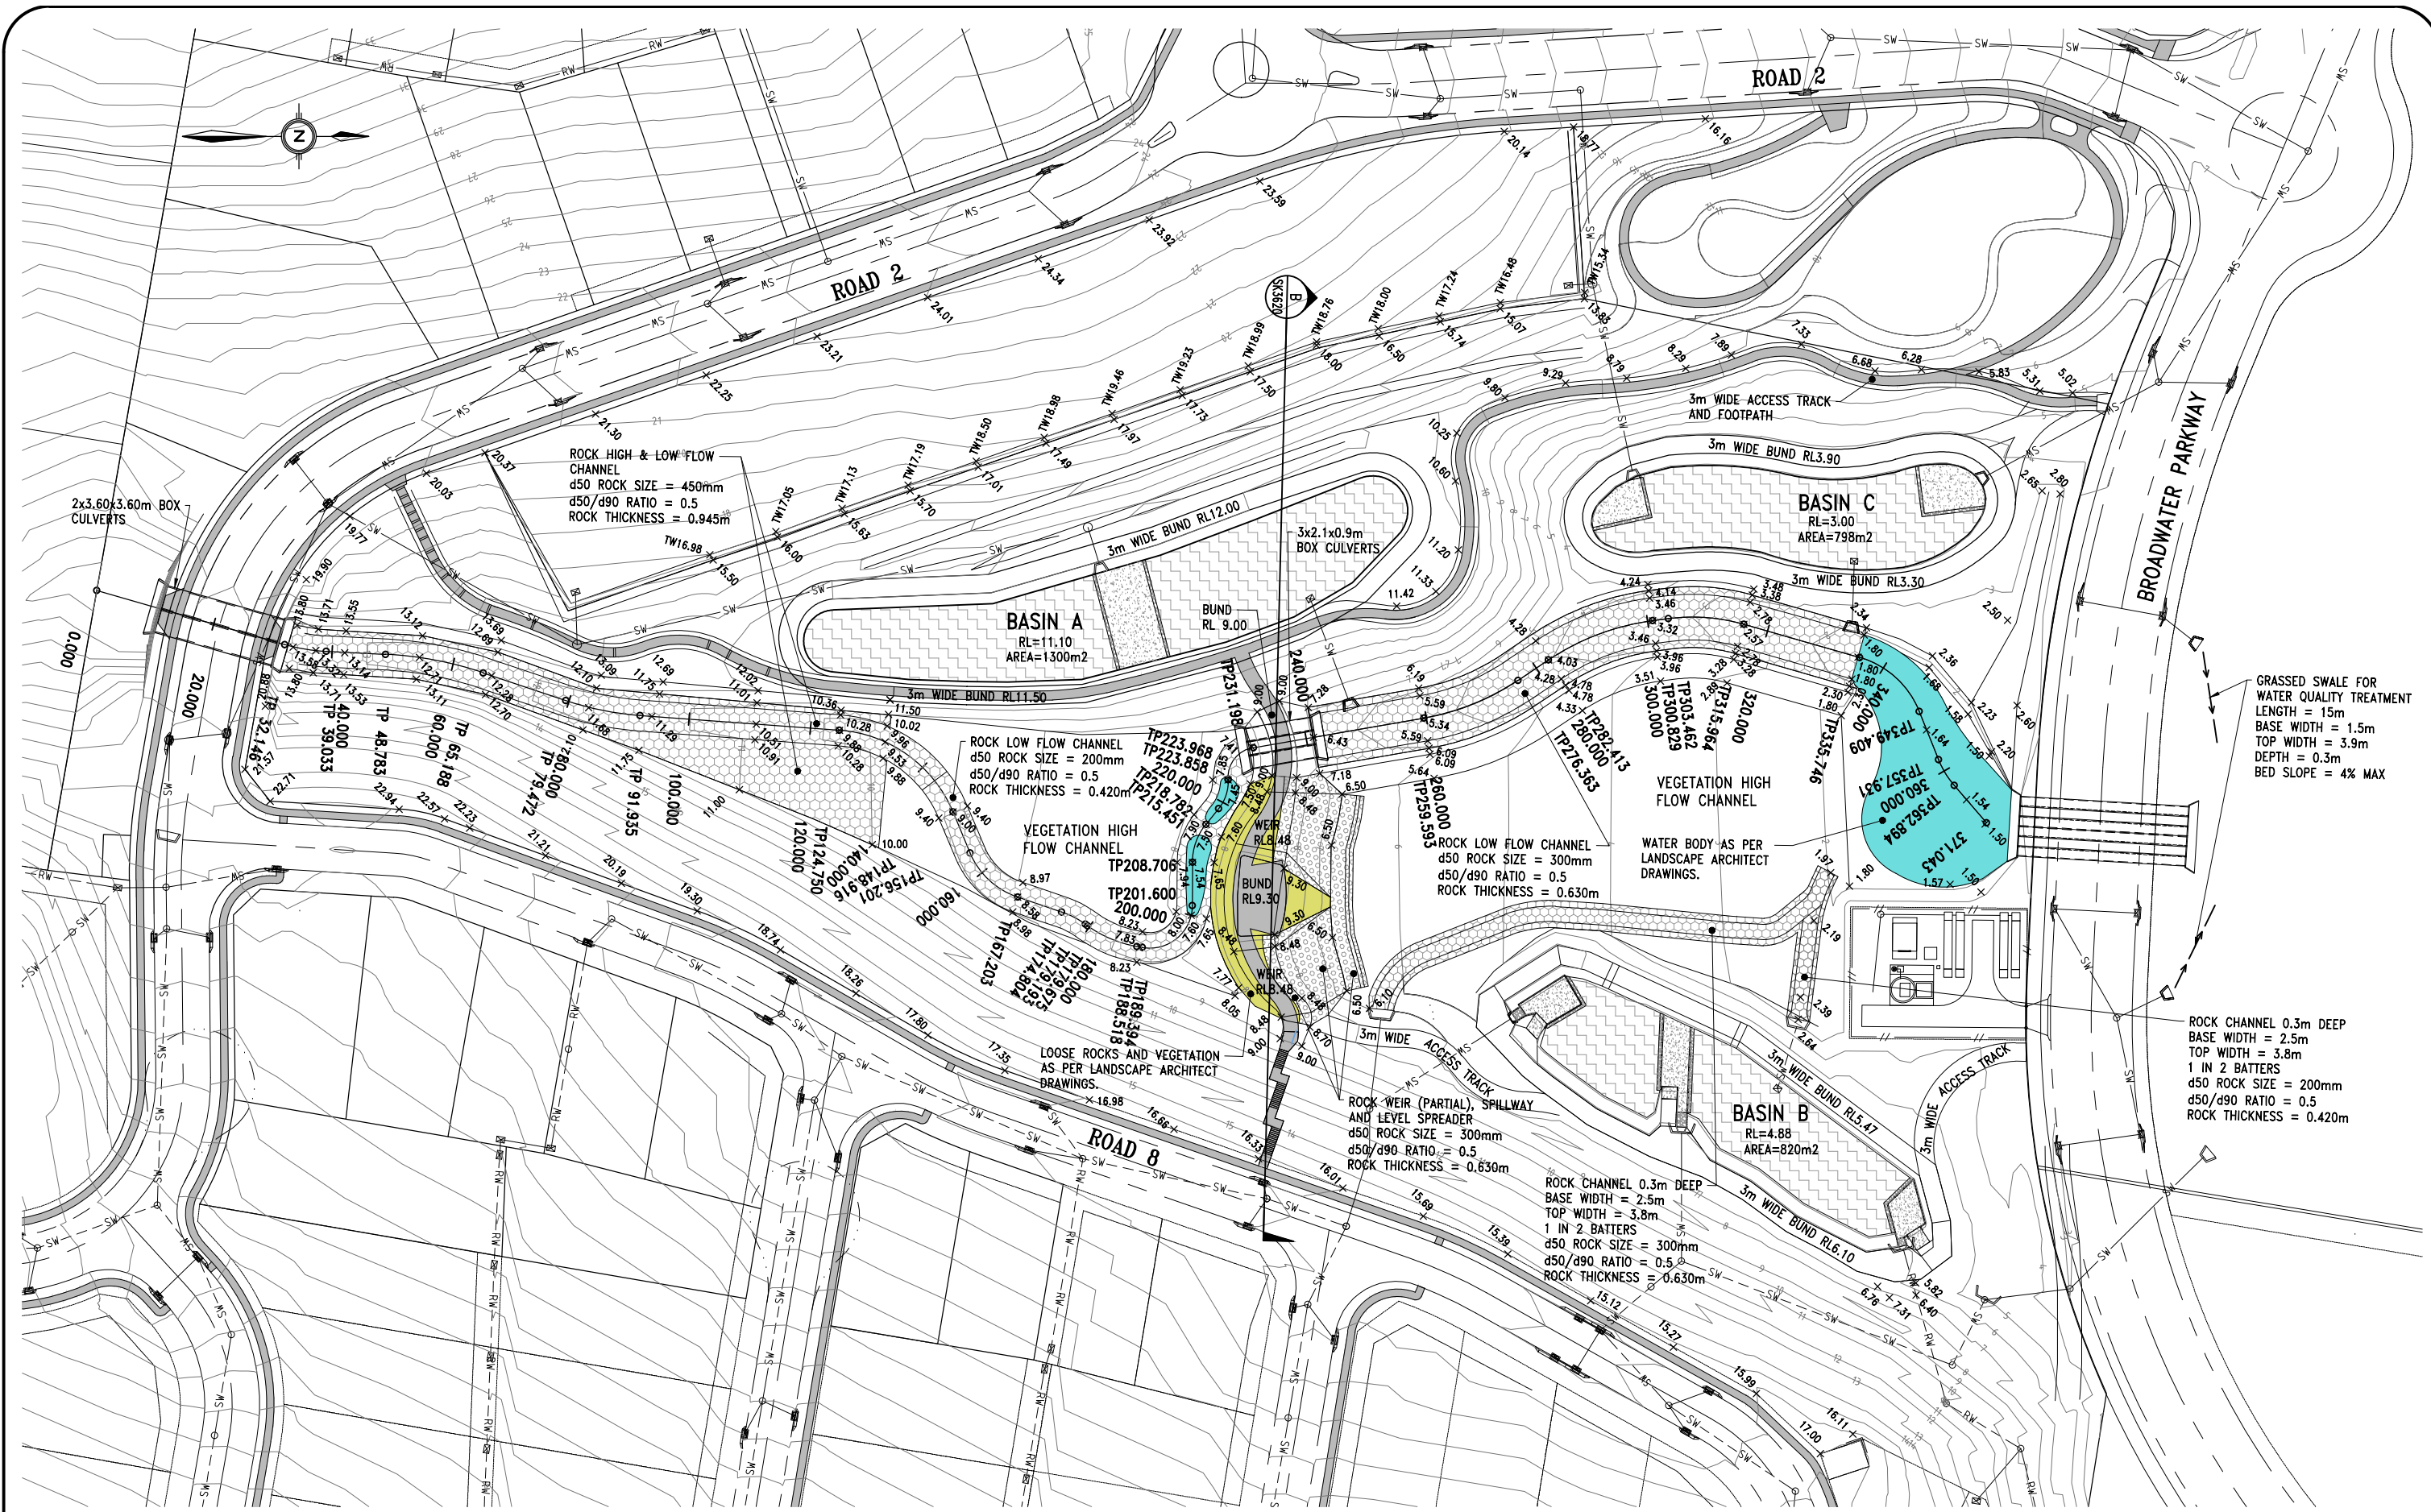
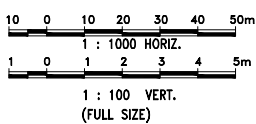
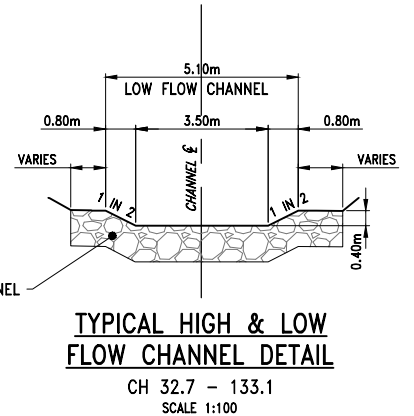
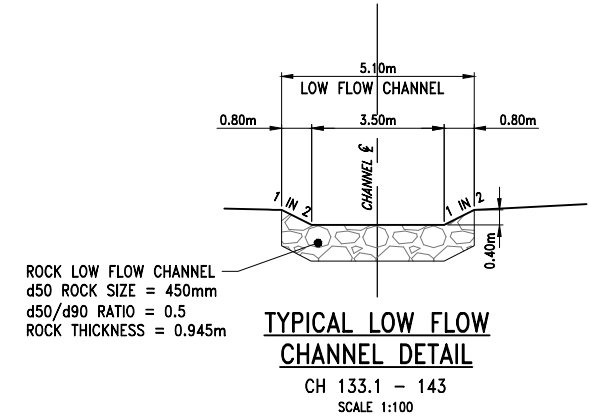
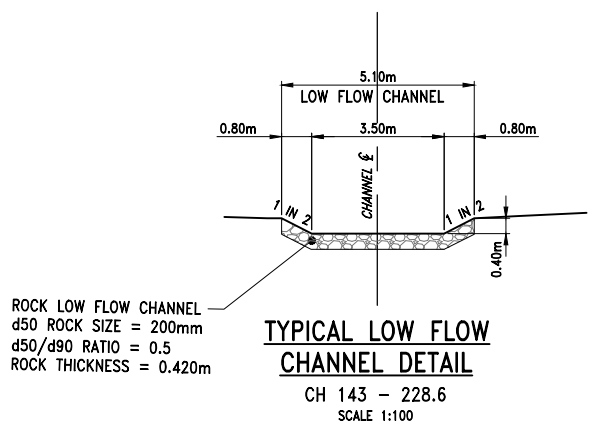


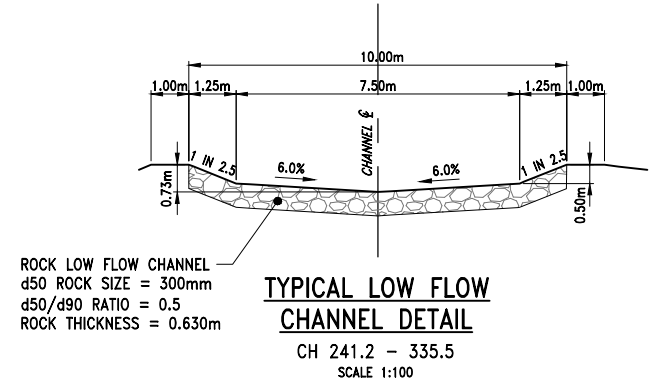








NEWLAND DEVELOPERS PTY LTD	
TERRANORA PRECINCT 1 CENTRAL OPEN DRAIN SWALE PLAN	
09-374 21.09-2017	SK3618 REVISION E

Bradford Lees Pty Ltd ABN 29 064 159 191 Ph 07 5528 6411 Fax 07 5528 6422 Web www.bradlees.com.au Email mail@bradlees.com.au Postal PO Box 2293, Southport QLD 4215 Gold Coast Office Level 1, 34 Thomas Drive, Chevron Island QLD 4217	Bradlees Civil Consulting 	 QUALITY ASSURED COMPANY AS/NZS ISO 9001:2008 REG. NO. 23
--	---	--

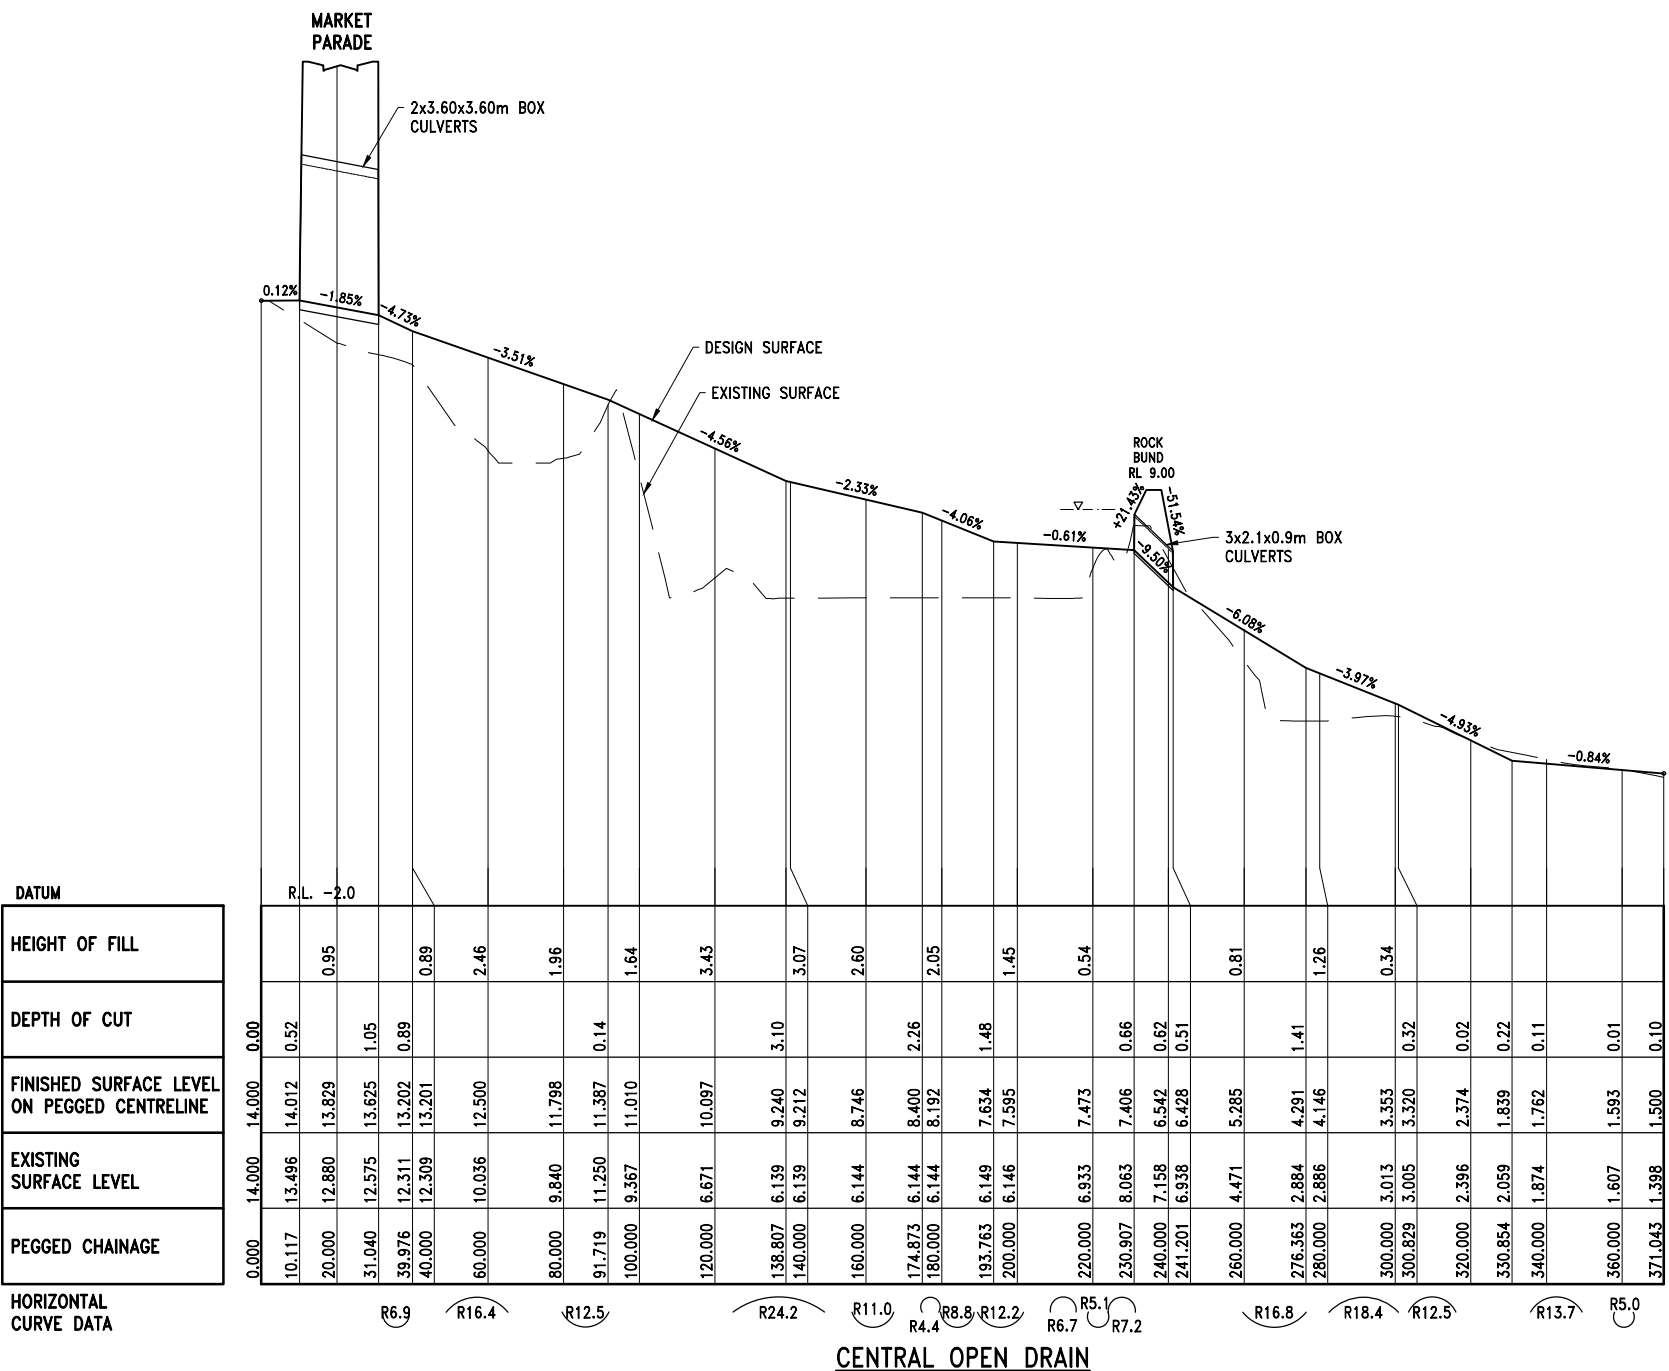



NEWLAND DEVELOPERS PTY LTD	09-374 21-09-2017
TERRANORA PRECINCT 1 CENTRAL OPEN DRAIN SWALE LONG SECTION	SK3619 REVISION C

Bradford Lees Pty Ltd ABN 29 064 159 191 Ph 07 5528 6411 Fax 07 5528 6422 Web www.bradlees.com.au Email mail@bradlees.com.au Postal PO Box 2293, Southport QLD 4215 Gold Coast Office Level 1, 34 Thomas Drive, Chevron Island QLD 4217	Bradlees Civil Consulting 	 QUALITY ASSURED COMPANY AS/NZS ISO 9001:2008 REGD. NO. 253
--	---	--

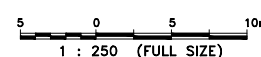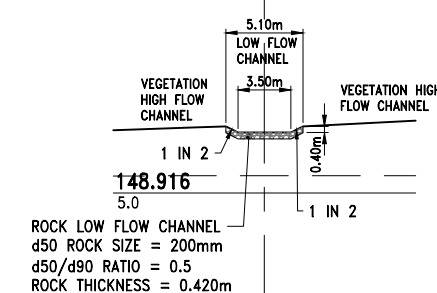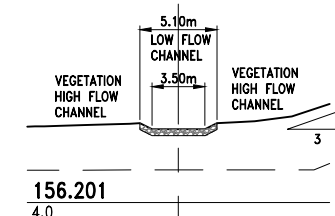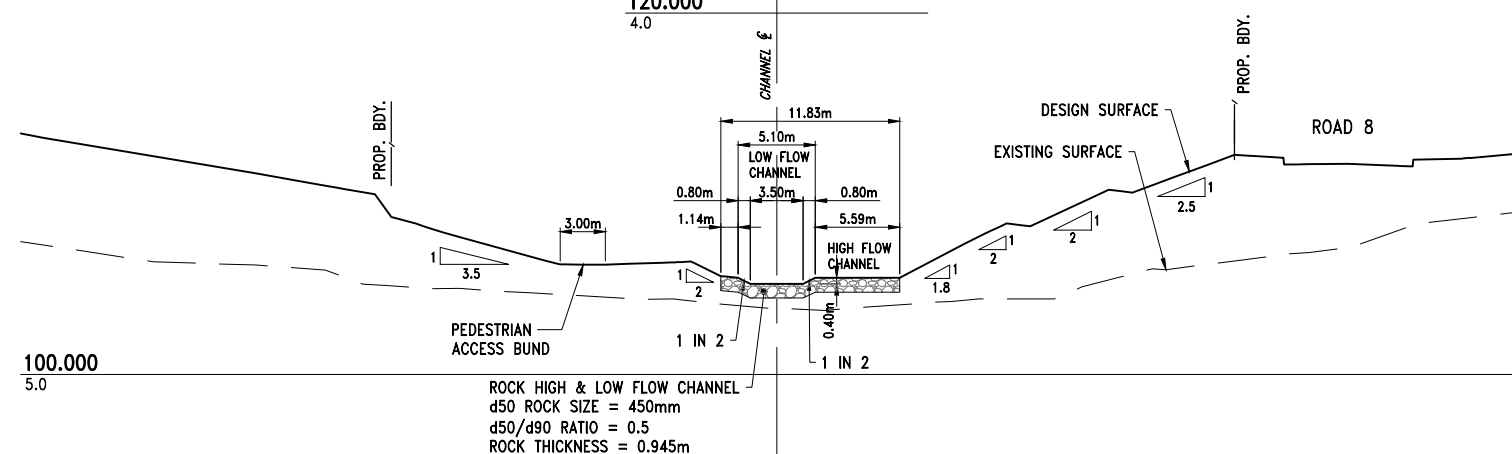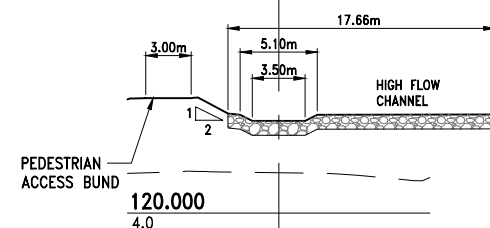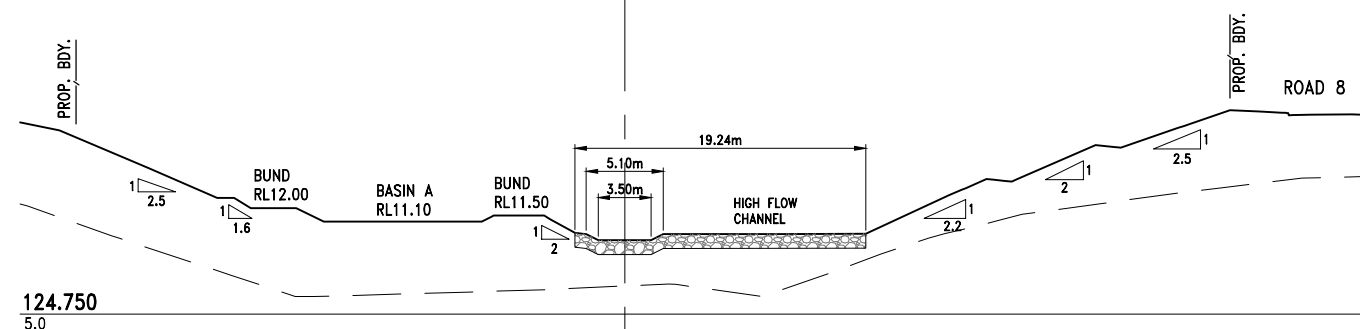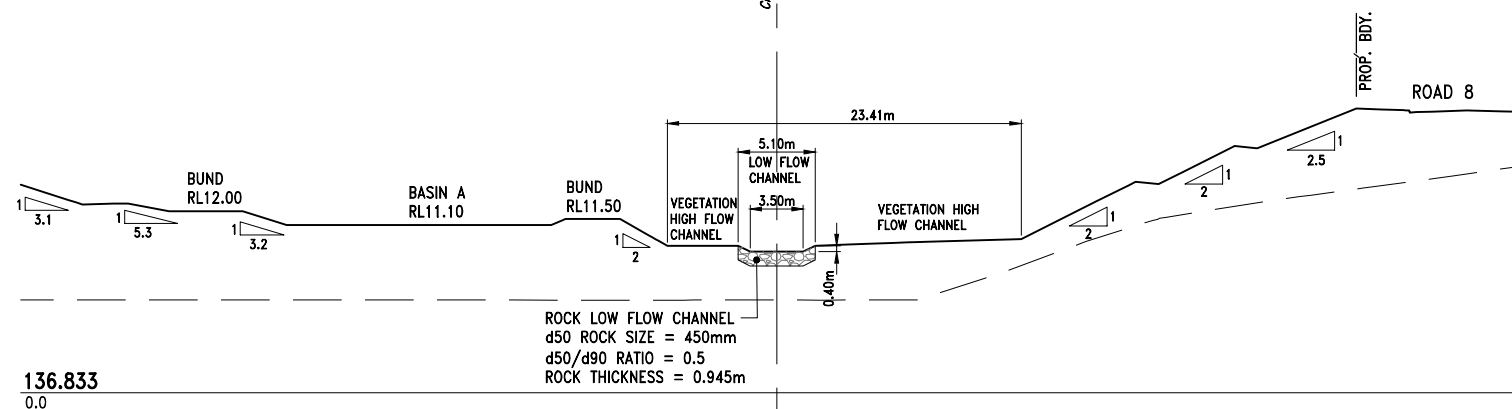

QUALITY ASSURED COMPANY
AS/NZS ISO 9001:2000

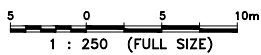

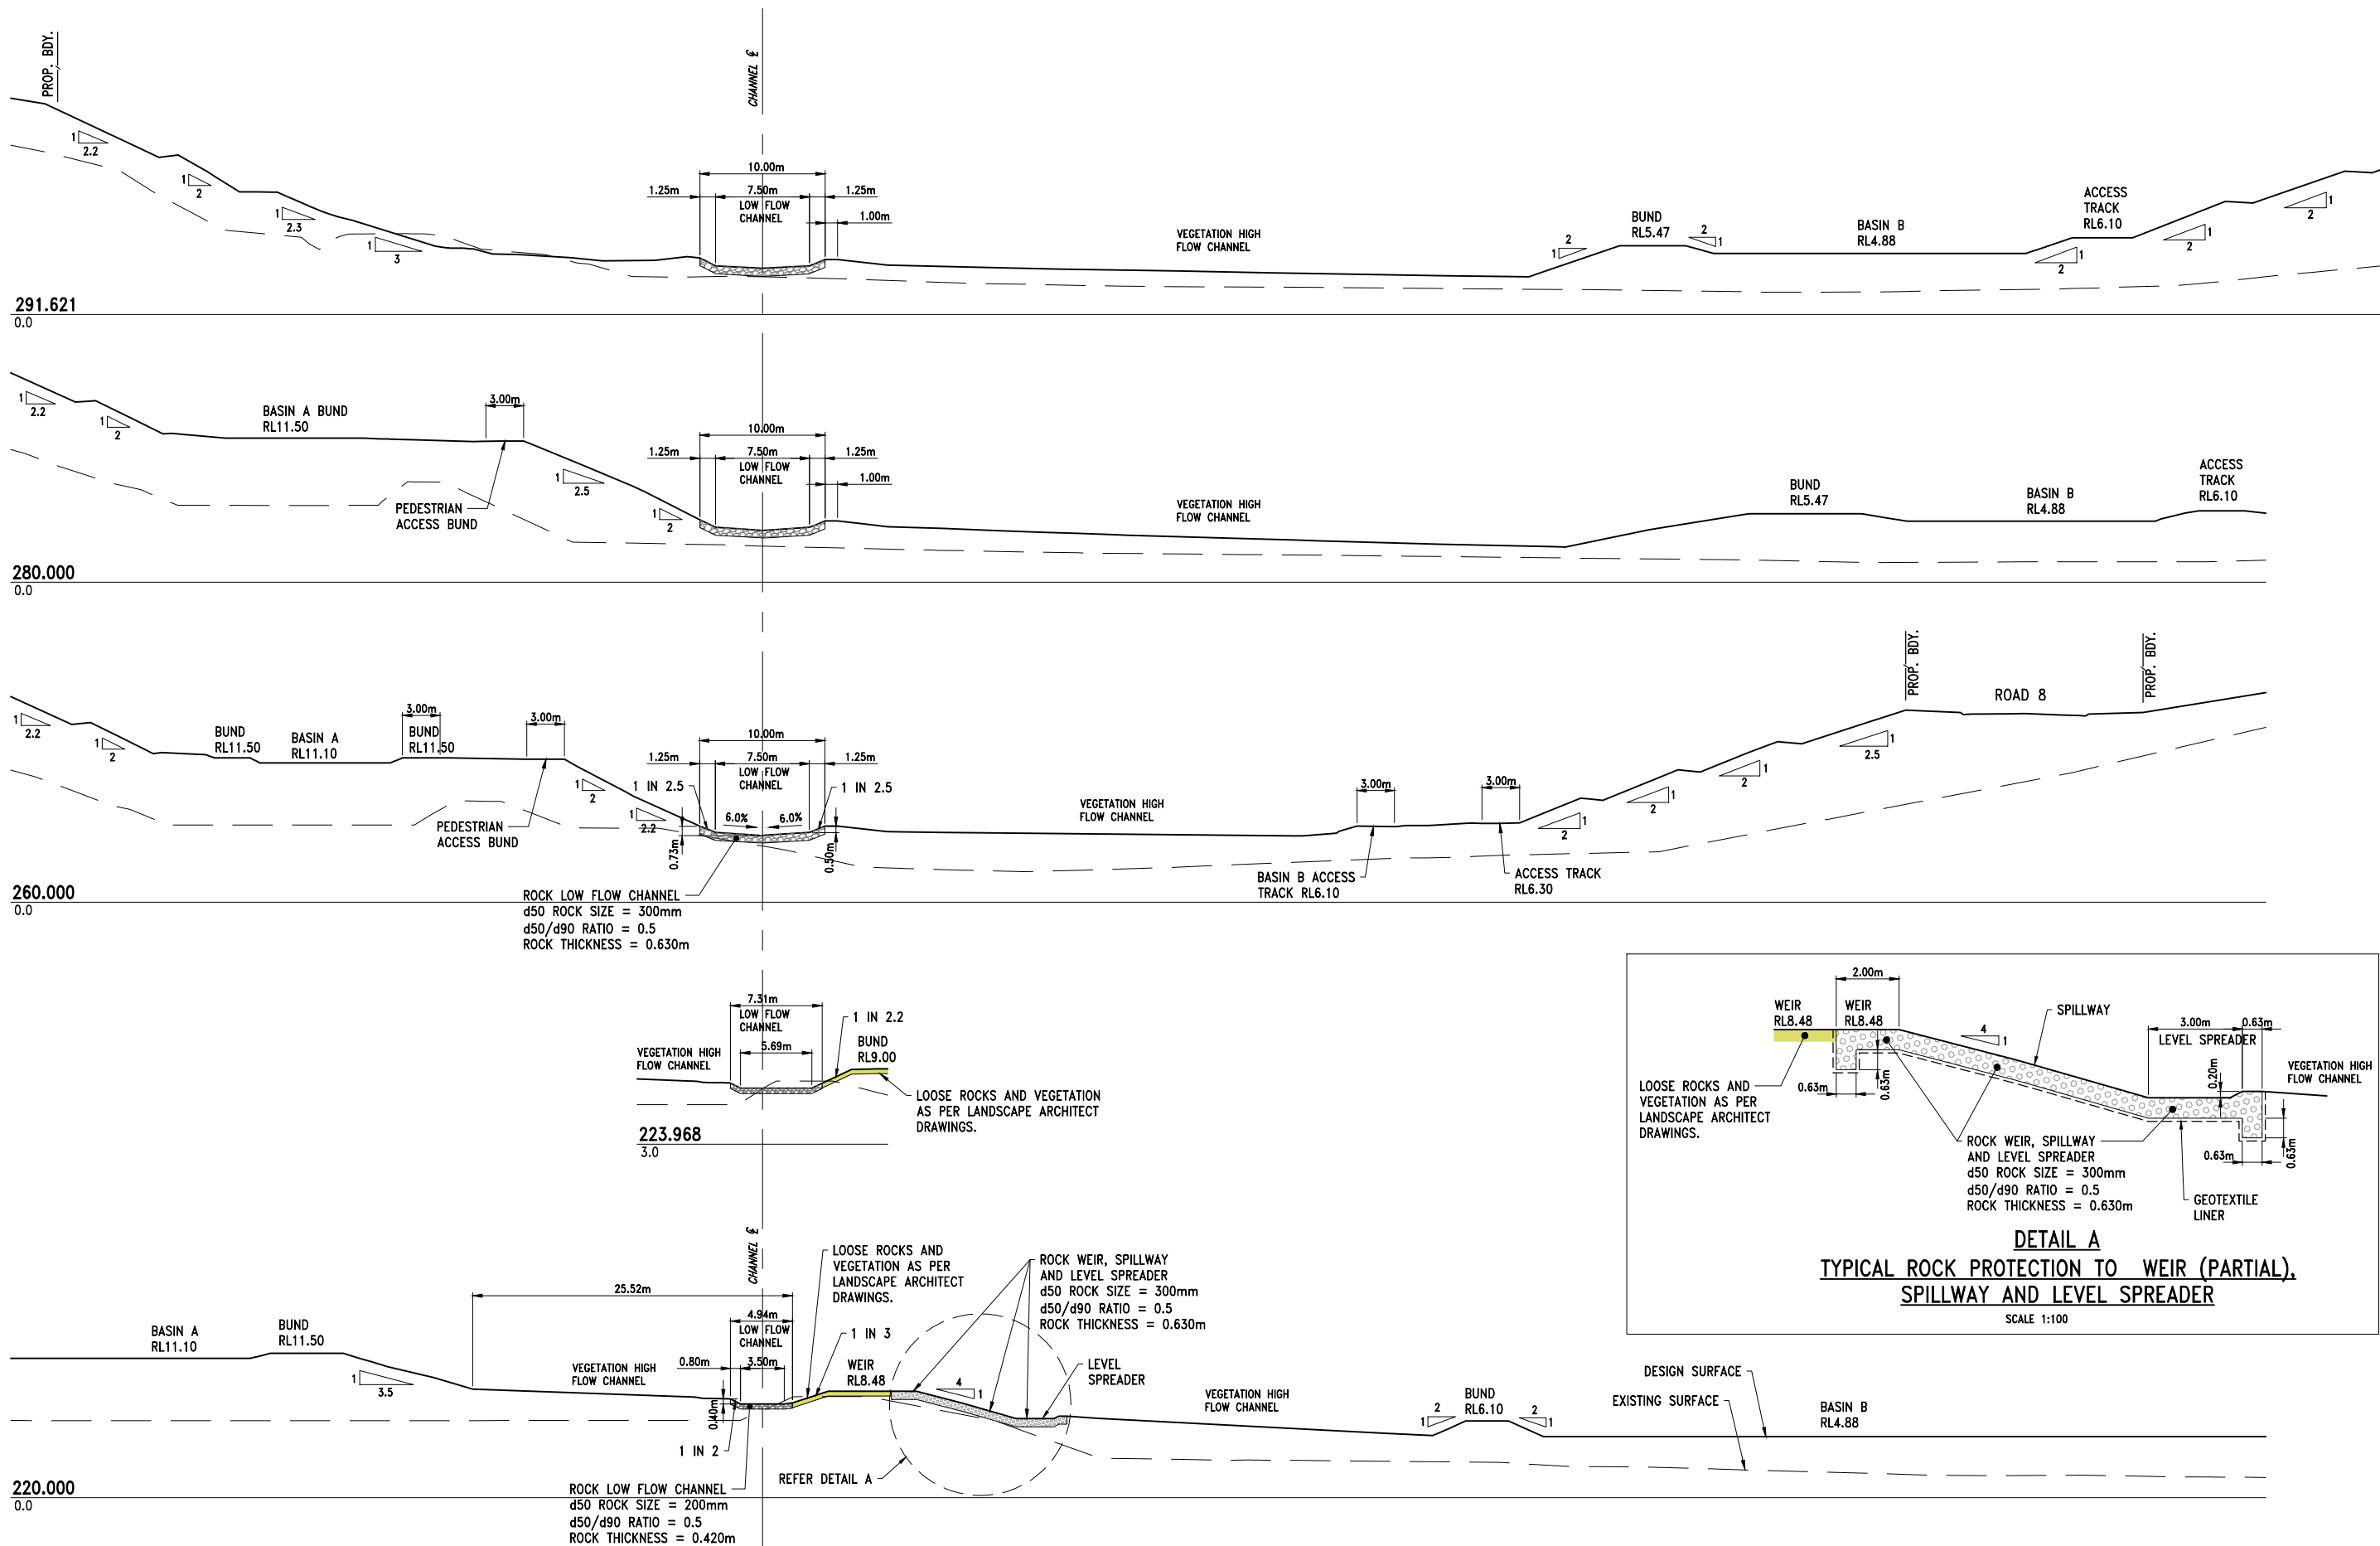

5 0 5 10m
1 : 250 (FULL SIZE)

NEWLAND DEVELOPERS PTY LTD

09-374
21-09-2017



TERRANORA PRECINCT 1
CENTRAL OPEN DRAIN SWALE
CROSS SECTIONS SHEET 4 OF 6

SK3623
REVISION D

Bradford Lees Pty Ltd
ABN 29 064 159 191
Ph 07 5528 6411
Fax 07 5528 6422
Web www.bradlees.com.au
Email mail@bradlees.com.au
Postal PO Box 2293, Southport QLD 4215
Gold Coast Office Level 1, 34 Thomas Drive, Chevron Island QLD 4217

Bradlees
Civil Consulting



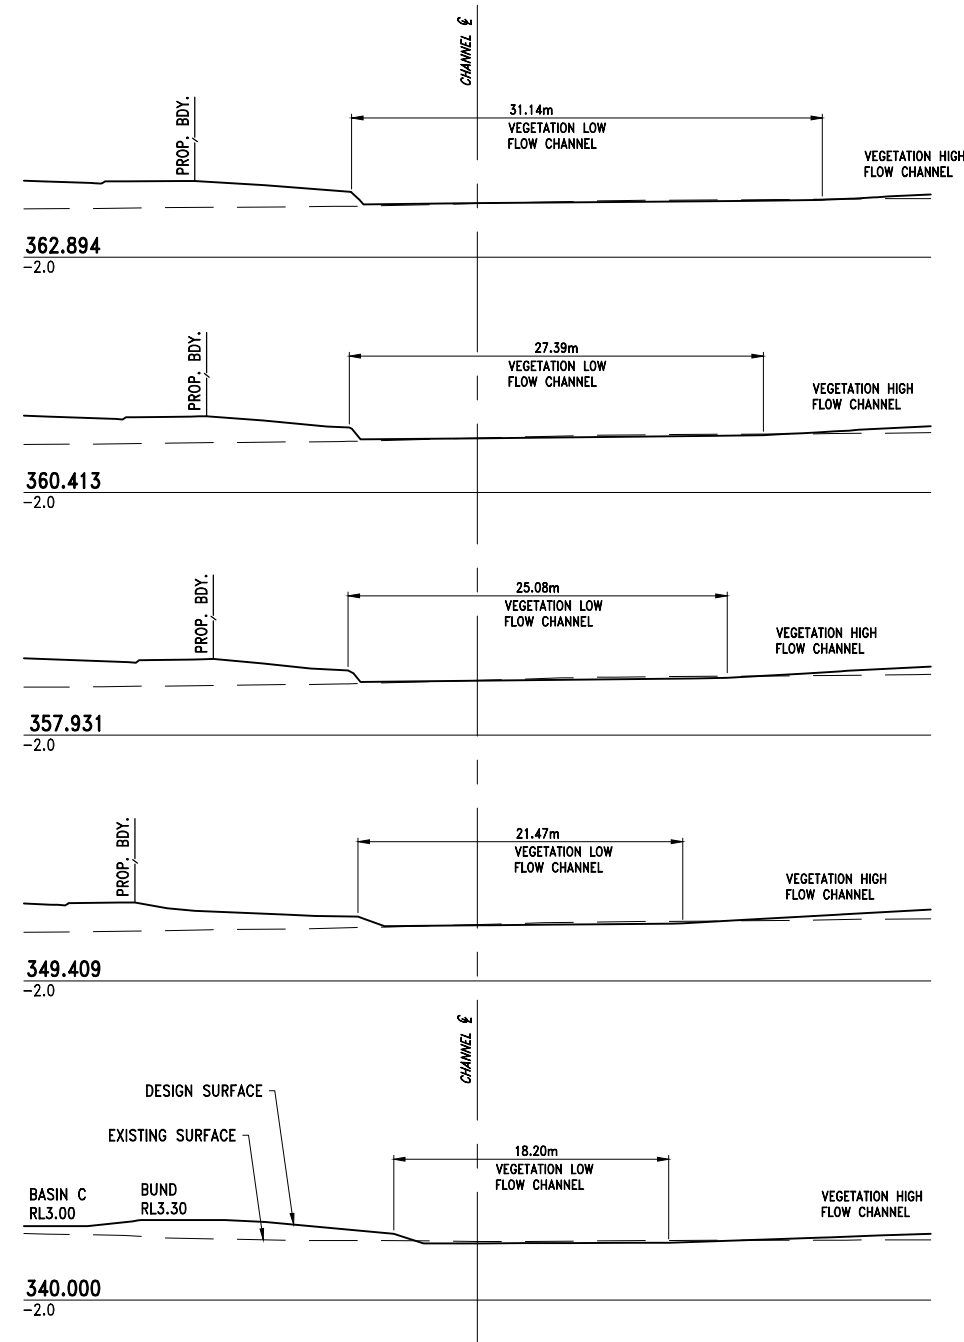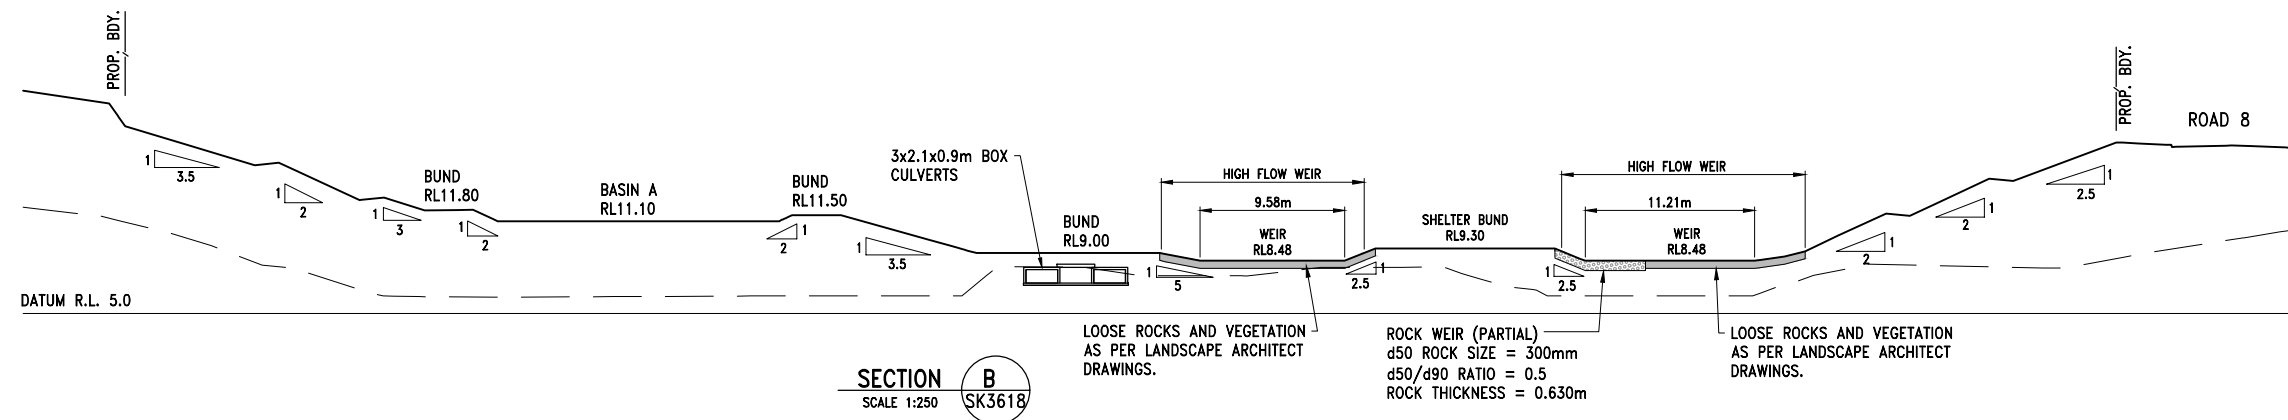

5 0 5 10m
1 : 250 (FULL SIZE)

NEWLAND DEVELOPERS PTY LTD

TERRANORA PRECINCT 1
CENTRAL OPEN DRAIN SWALE
CROSS SECTIONS SHEET 6 OF 6

09-374
21-09-2017

SK3625
REVISION D

Bradford Lees Pty Ltd
ABN 29 064 159 191
Ph 07 5528 6411
Fax 07 5528 6422
Web www.bradlees.com.au
Email mail@bradlees.com.au
Postal PO Box 2293, Southport QLD 4215
Gold Coast Office Level 1, 34 Thomas Drive, Chevron Island QLD 4217

Bradlees
Civil Consulting






NEWLAND DEVELOPERS PTY LTD
TERRANORA PRECINCT 1
WATER QUALITY TREATMENT AREAS

09-374
21-09-2017
SK3626
REVISION D



Bradford Lees Pty Ltd
ABN 29 064 159 191
Ph 07 5528 6411
Fax 07 5528 6422
Web www.bradlees.com.au
Email mail@bradlees.com.au
Postal PO Box 2293, Southport QLD 4215
Gold Coast Office Level 1, 34 Thomas Drive, Chevron Island QLD 4217

Bradlees
Civil Consulting

QUALITY ASSURED COMPANY
AS/NZS ISO 9001:2008
REG. NO. 23

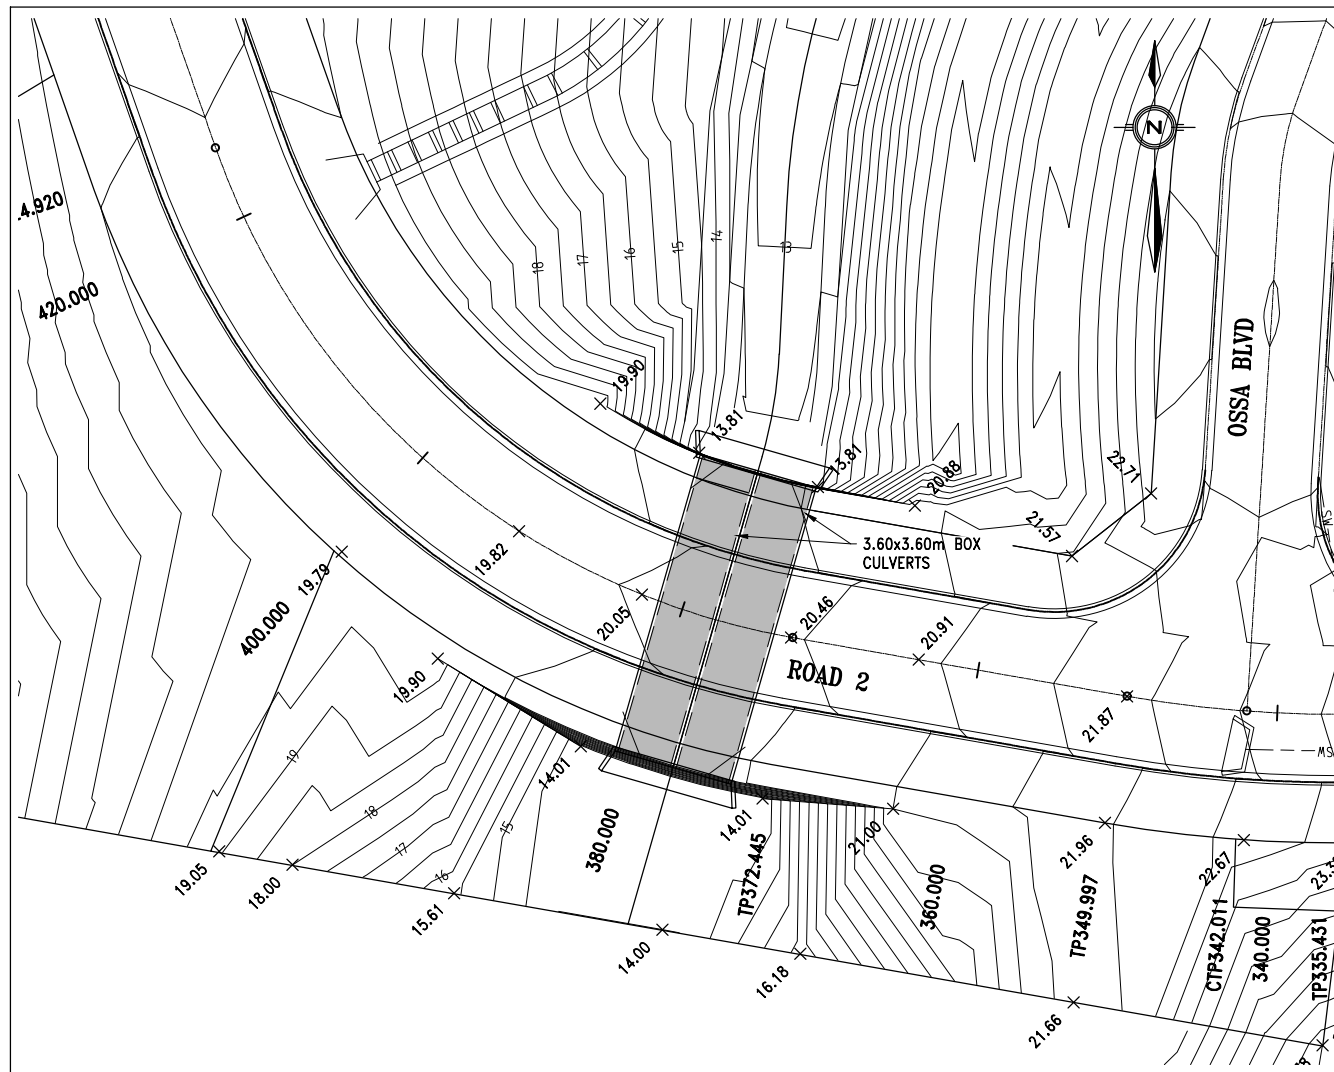

BOX CULVERT SECTIONS LAYOUT
SCALE 1:250

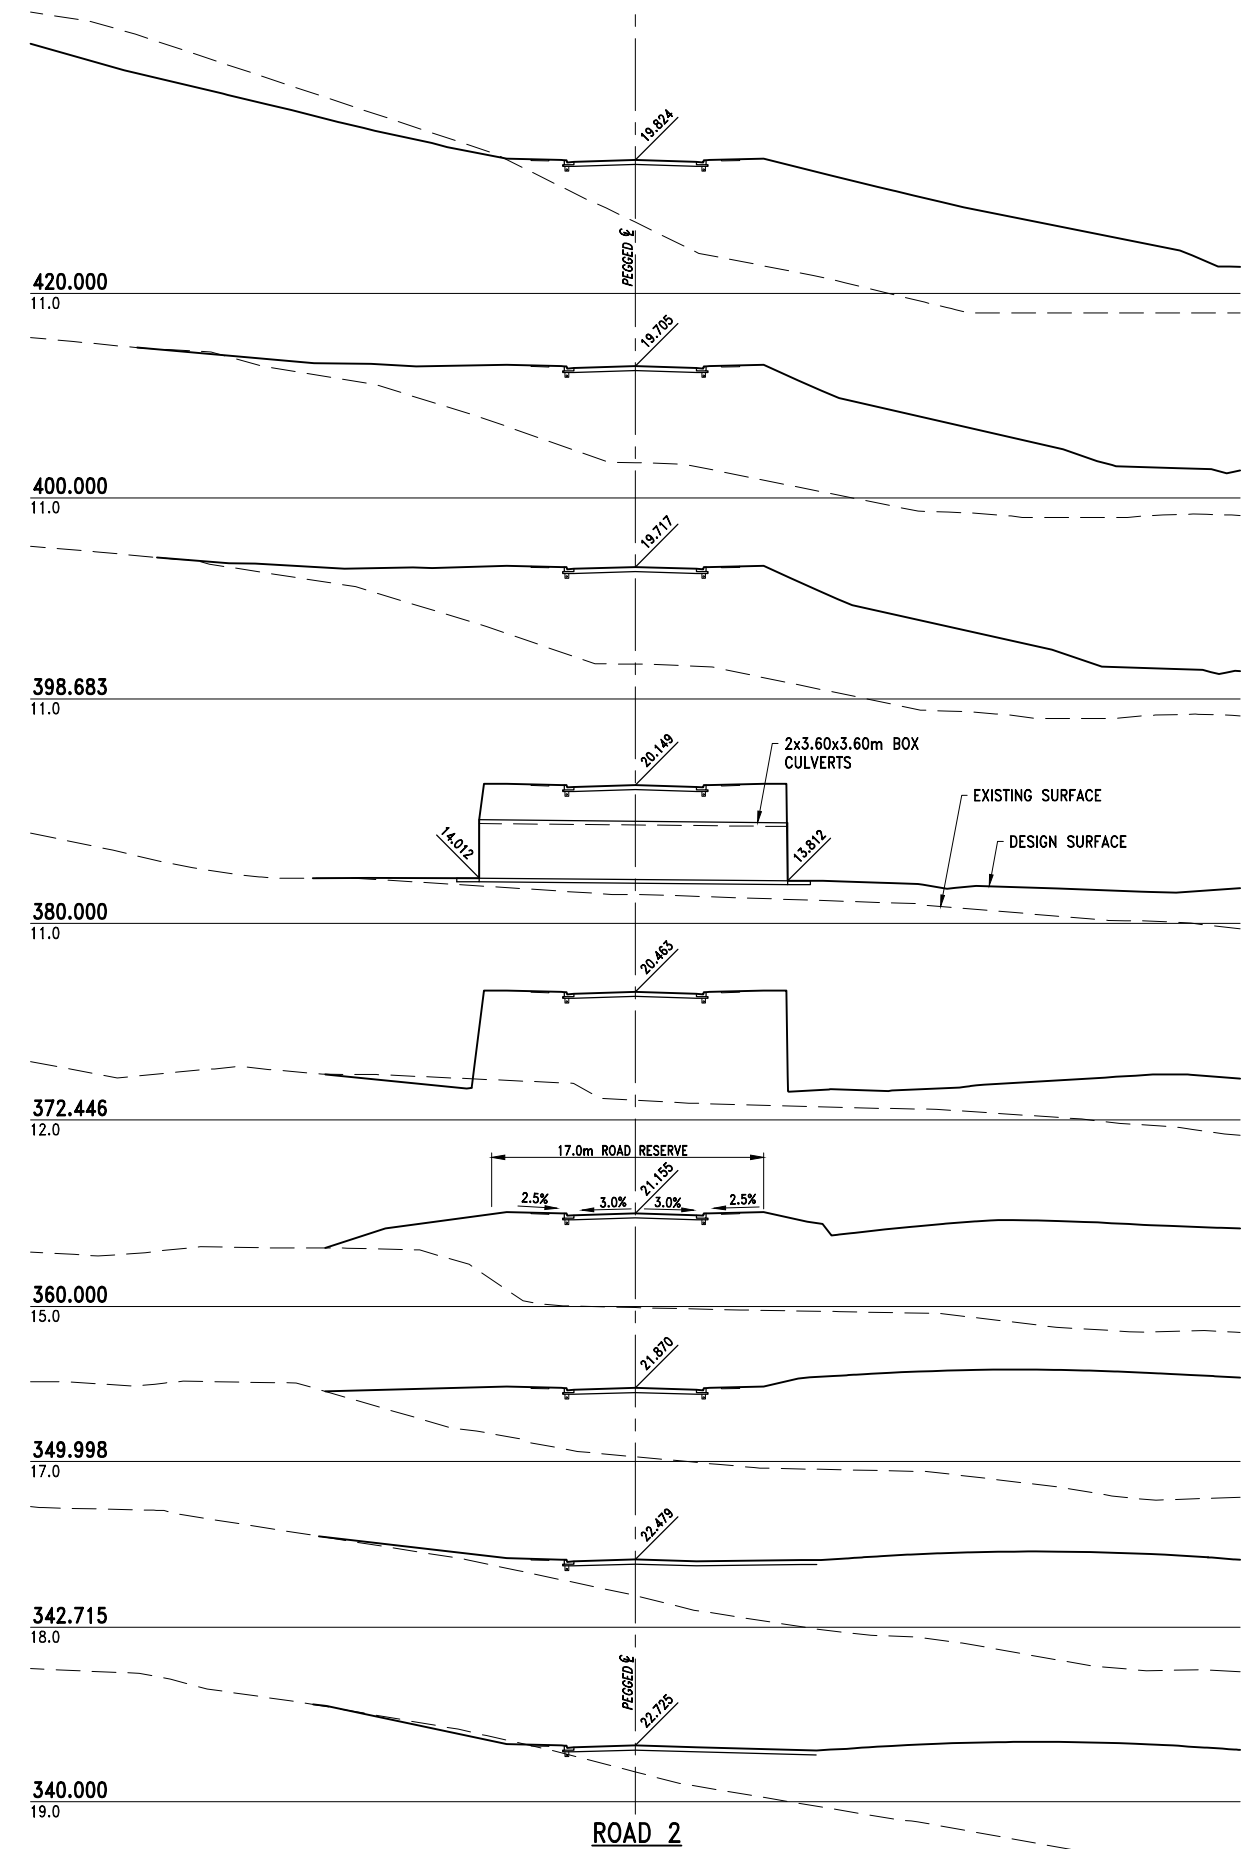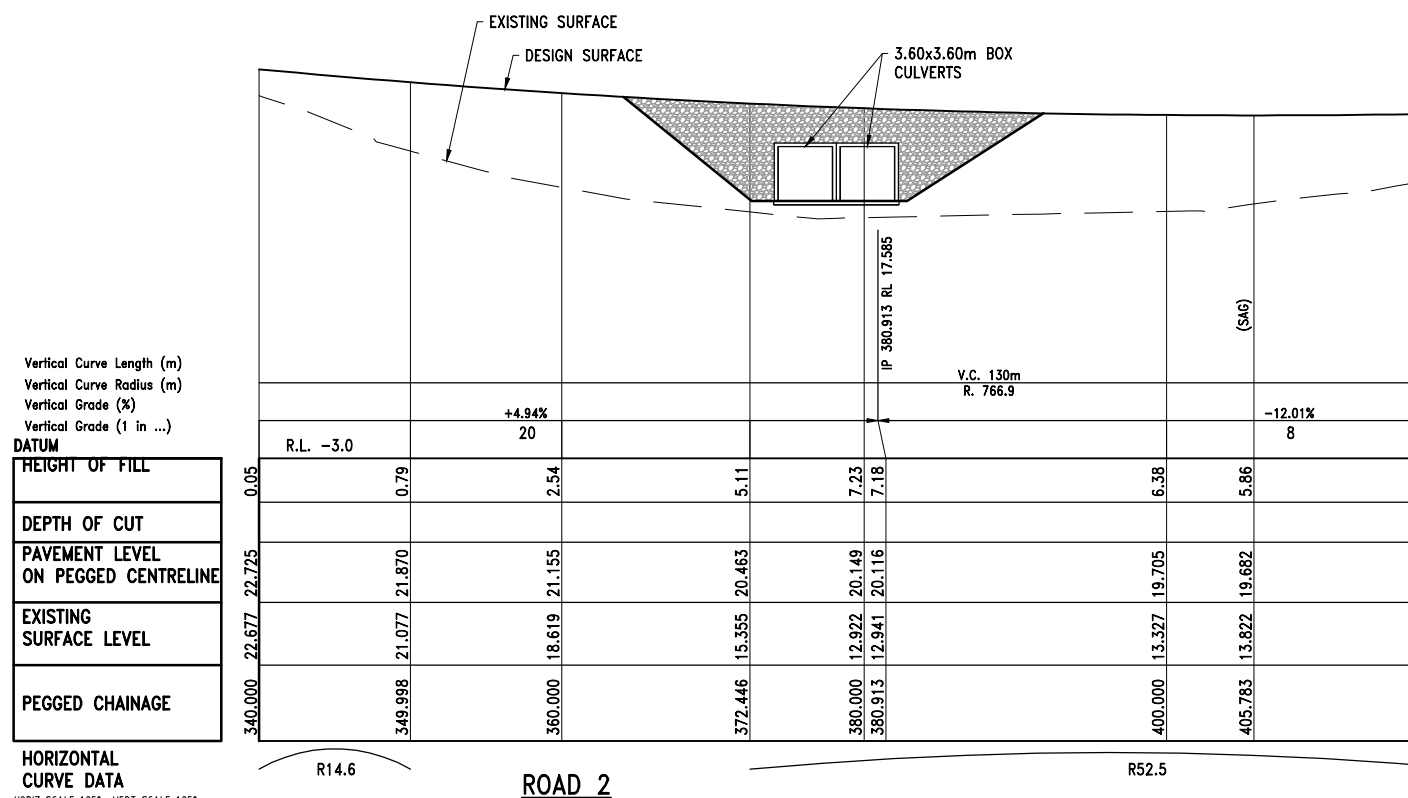

NEWLAND DEVELOPERS PTY LTD
ALTITUDE ASPIRE
BOX CULVERT SECTIONS

09-374
21-09-2017
SK 3487
REVISION D

Bradford Lees Pty Ltd
ABN 29 064 159 191
Ph 07 5528 6411
Fax 07 5528 6422
Web www.bradlees.com.au
Email mail@bradlees.com.au
Postal PO Box 2293, Southport QLD 4215
Gold Coast Office Level 1, 34 Thomas Drive, Chevron Island QLD 4217

Bradlees
Civil Consulting

QUALITY ASSURED COMPANY
AS/NZS ISO 9001:2008
REGD. NO. 233

