


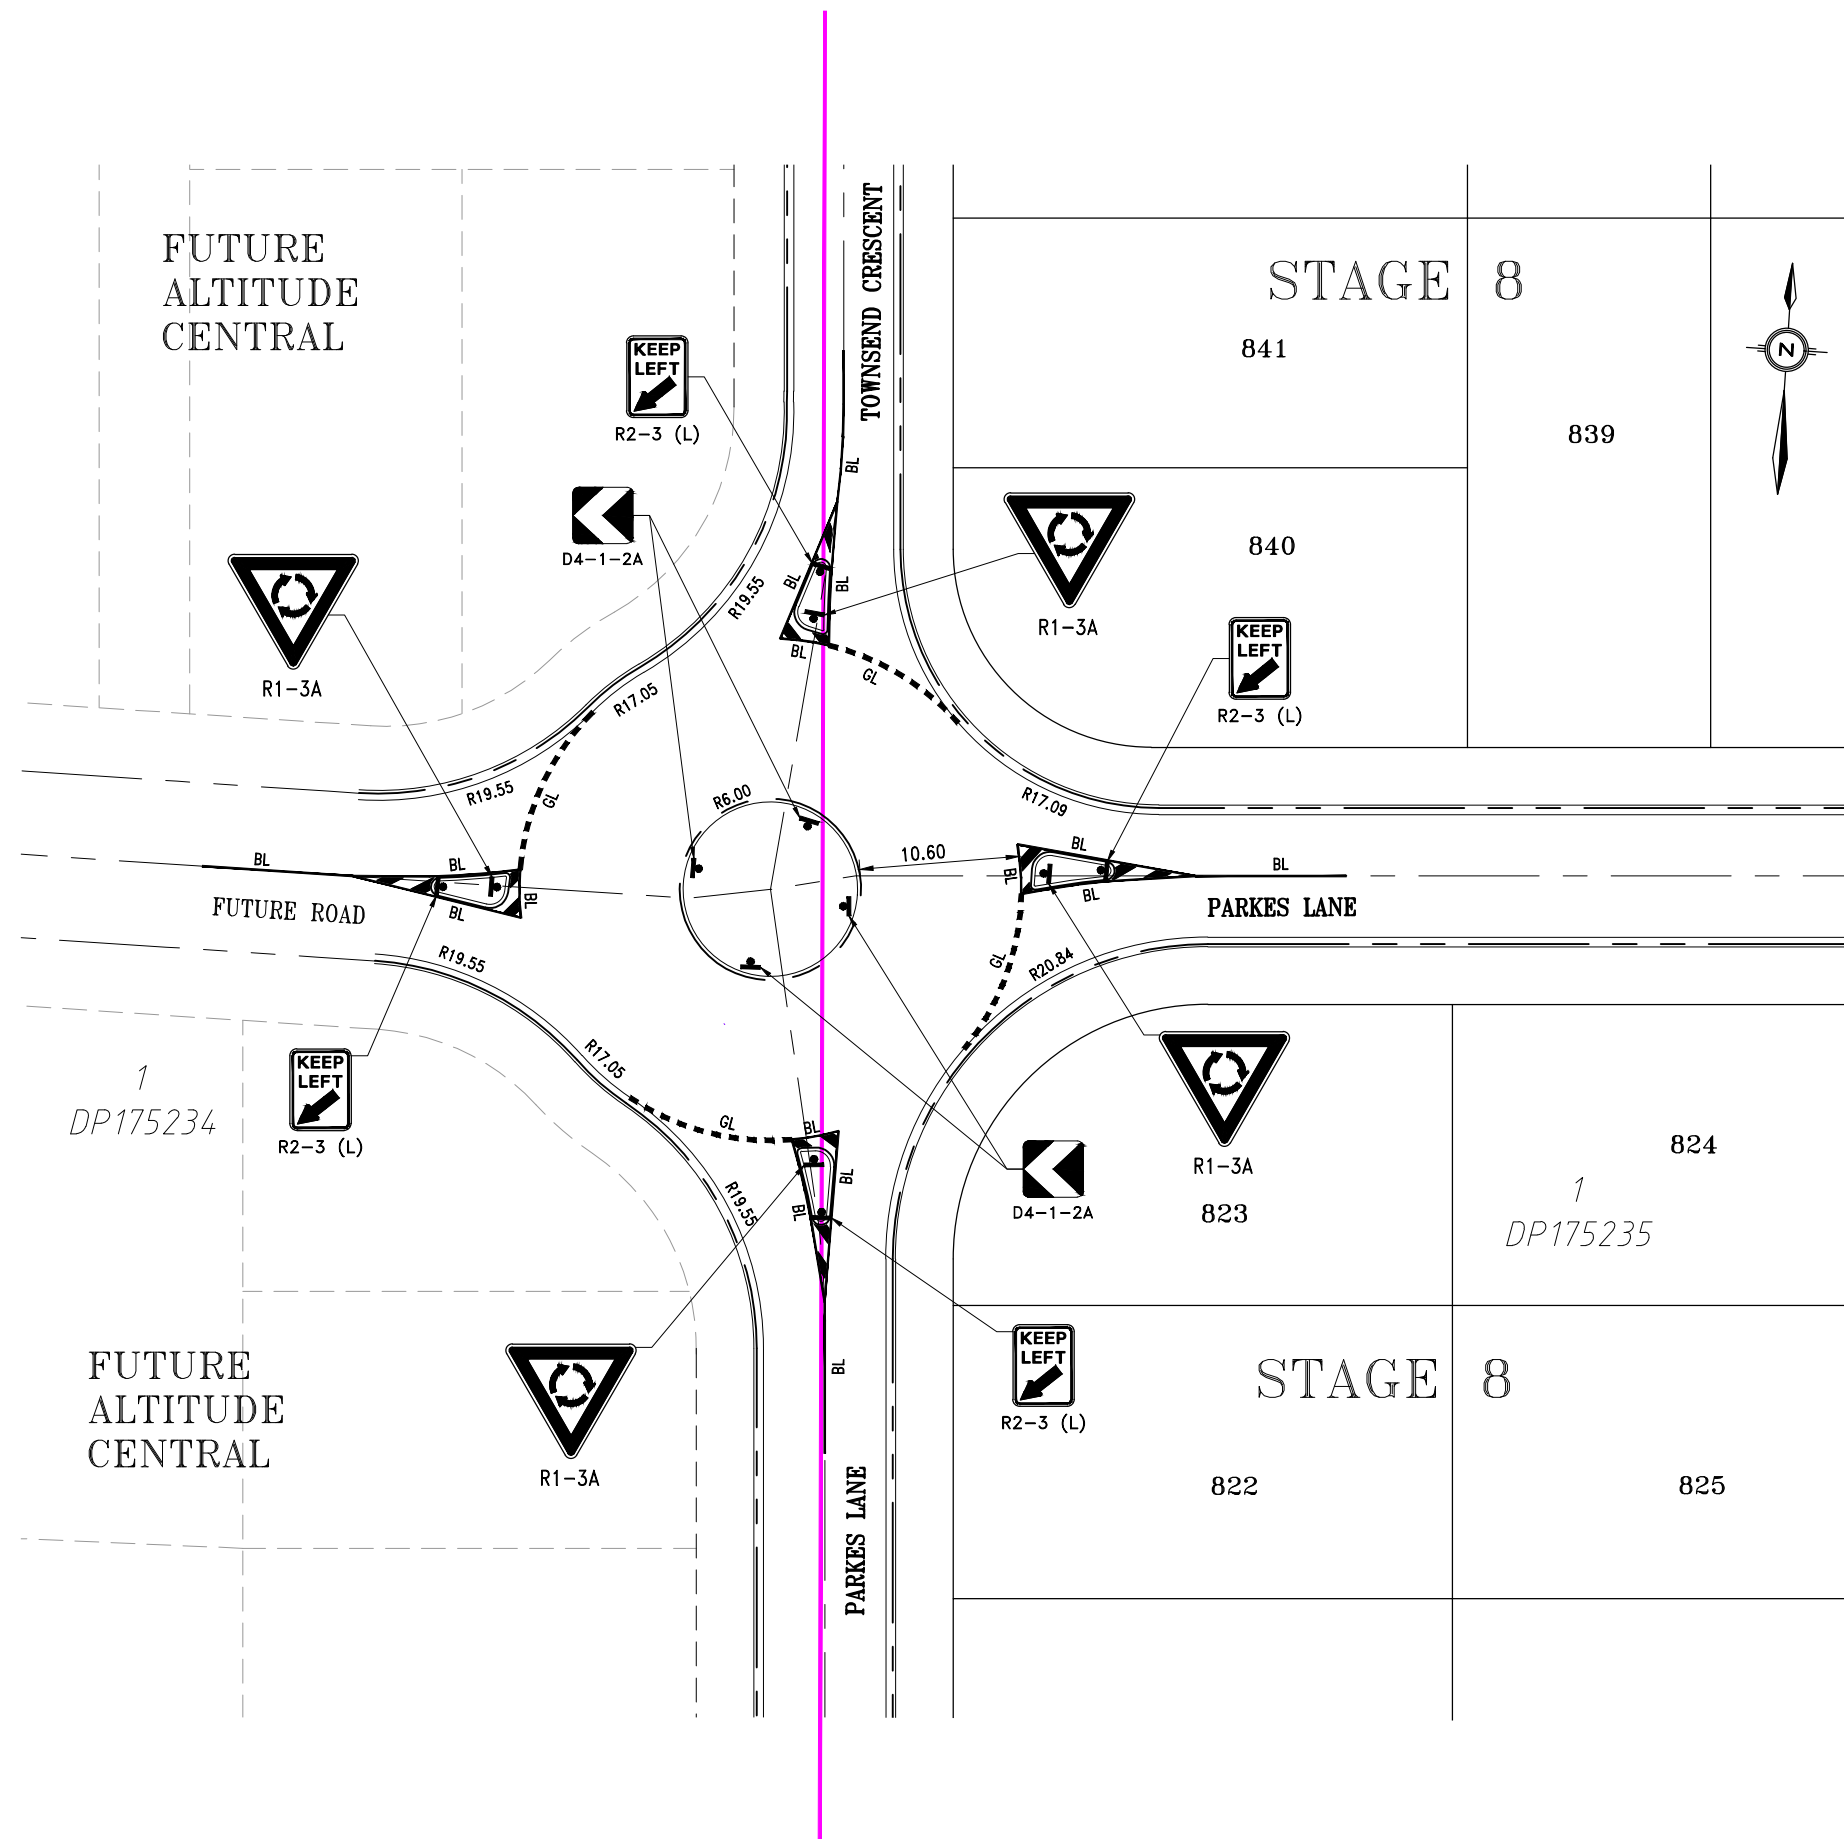

PAVEMENT-MARKING LEGEND :

CODE	LINE TYPE	LINE LENGTH	GAP	WIDTH
LL	DIVIDING LINES (TWO LANE ROADS)	3.0m	9.0m	100mm
EL	DIVIDING LINES/EDGE LINES	-	-	100mm
BL	BARRIER LINES (SINGLE)	-	-	100mm
CL	CONTINUITY LINES	1.0m	3.0m	120mm
TL	TURN LINES	0.6m	0.6m	100mm
SL	STOP LINES	-	-	300mm
GL	GIVE WAY LINES	0.6m	0.6m	300mm
BLO	BARRIER LINES (ONE DIRECTION)	3.0m	9.0m	100mm
BLB	BARRIER LINES (BOTH DIRECTIONS)	-	-	100mm
LLS	LANE LINES (SPECIAL)	3.0m	9.0m	100mm
BS	BUS STOP (YELLOW)	0.6m	0.3m	100mm

LEGEND

- 12 FINISHED SURFACE CONTOURS
- NOMINAL KERB LINE
- EXISTING PARCEL BOUNDARY

LAYOUT PLAN
SCALE 1:250

5 0 5 10m
1 : 250 (FULL SIZE)

NEWLAND DEVELOPERS PTY LTD

09-374
21-09-2017


TERRANORA PRECINCT 1
EXTENT OF PARKES LANE-TOWNSEND
CRESCENT ROUNDABOUT WORKS

SK 6460
REVISION A

Bradford Lees Pty Ltd
ABN 29 064 159 191
Ph 07 5528 6411
Fax 07 5528 6422
Web www.bradlees.com.au
Email mail@bradlees.com.au
Postal PO Box 2293, Southport QLD 4215
Gold Coast Office Level 1, 34 Thomas Drive, Chevron Island QLD 4217


Bradlees
Civil Consulting



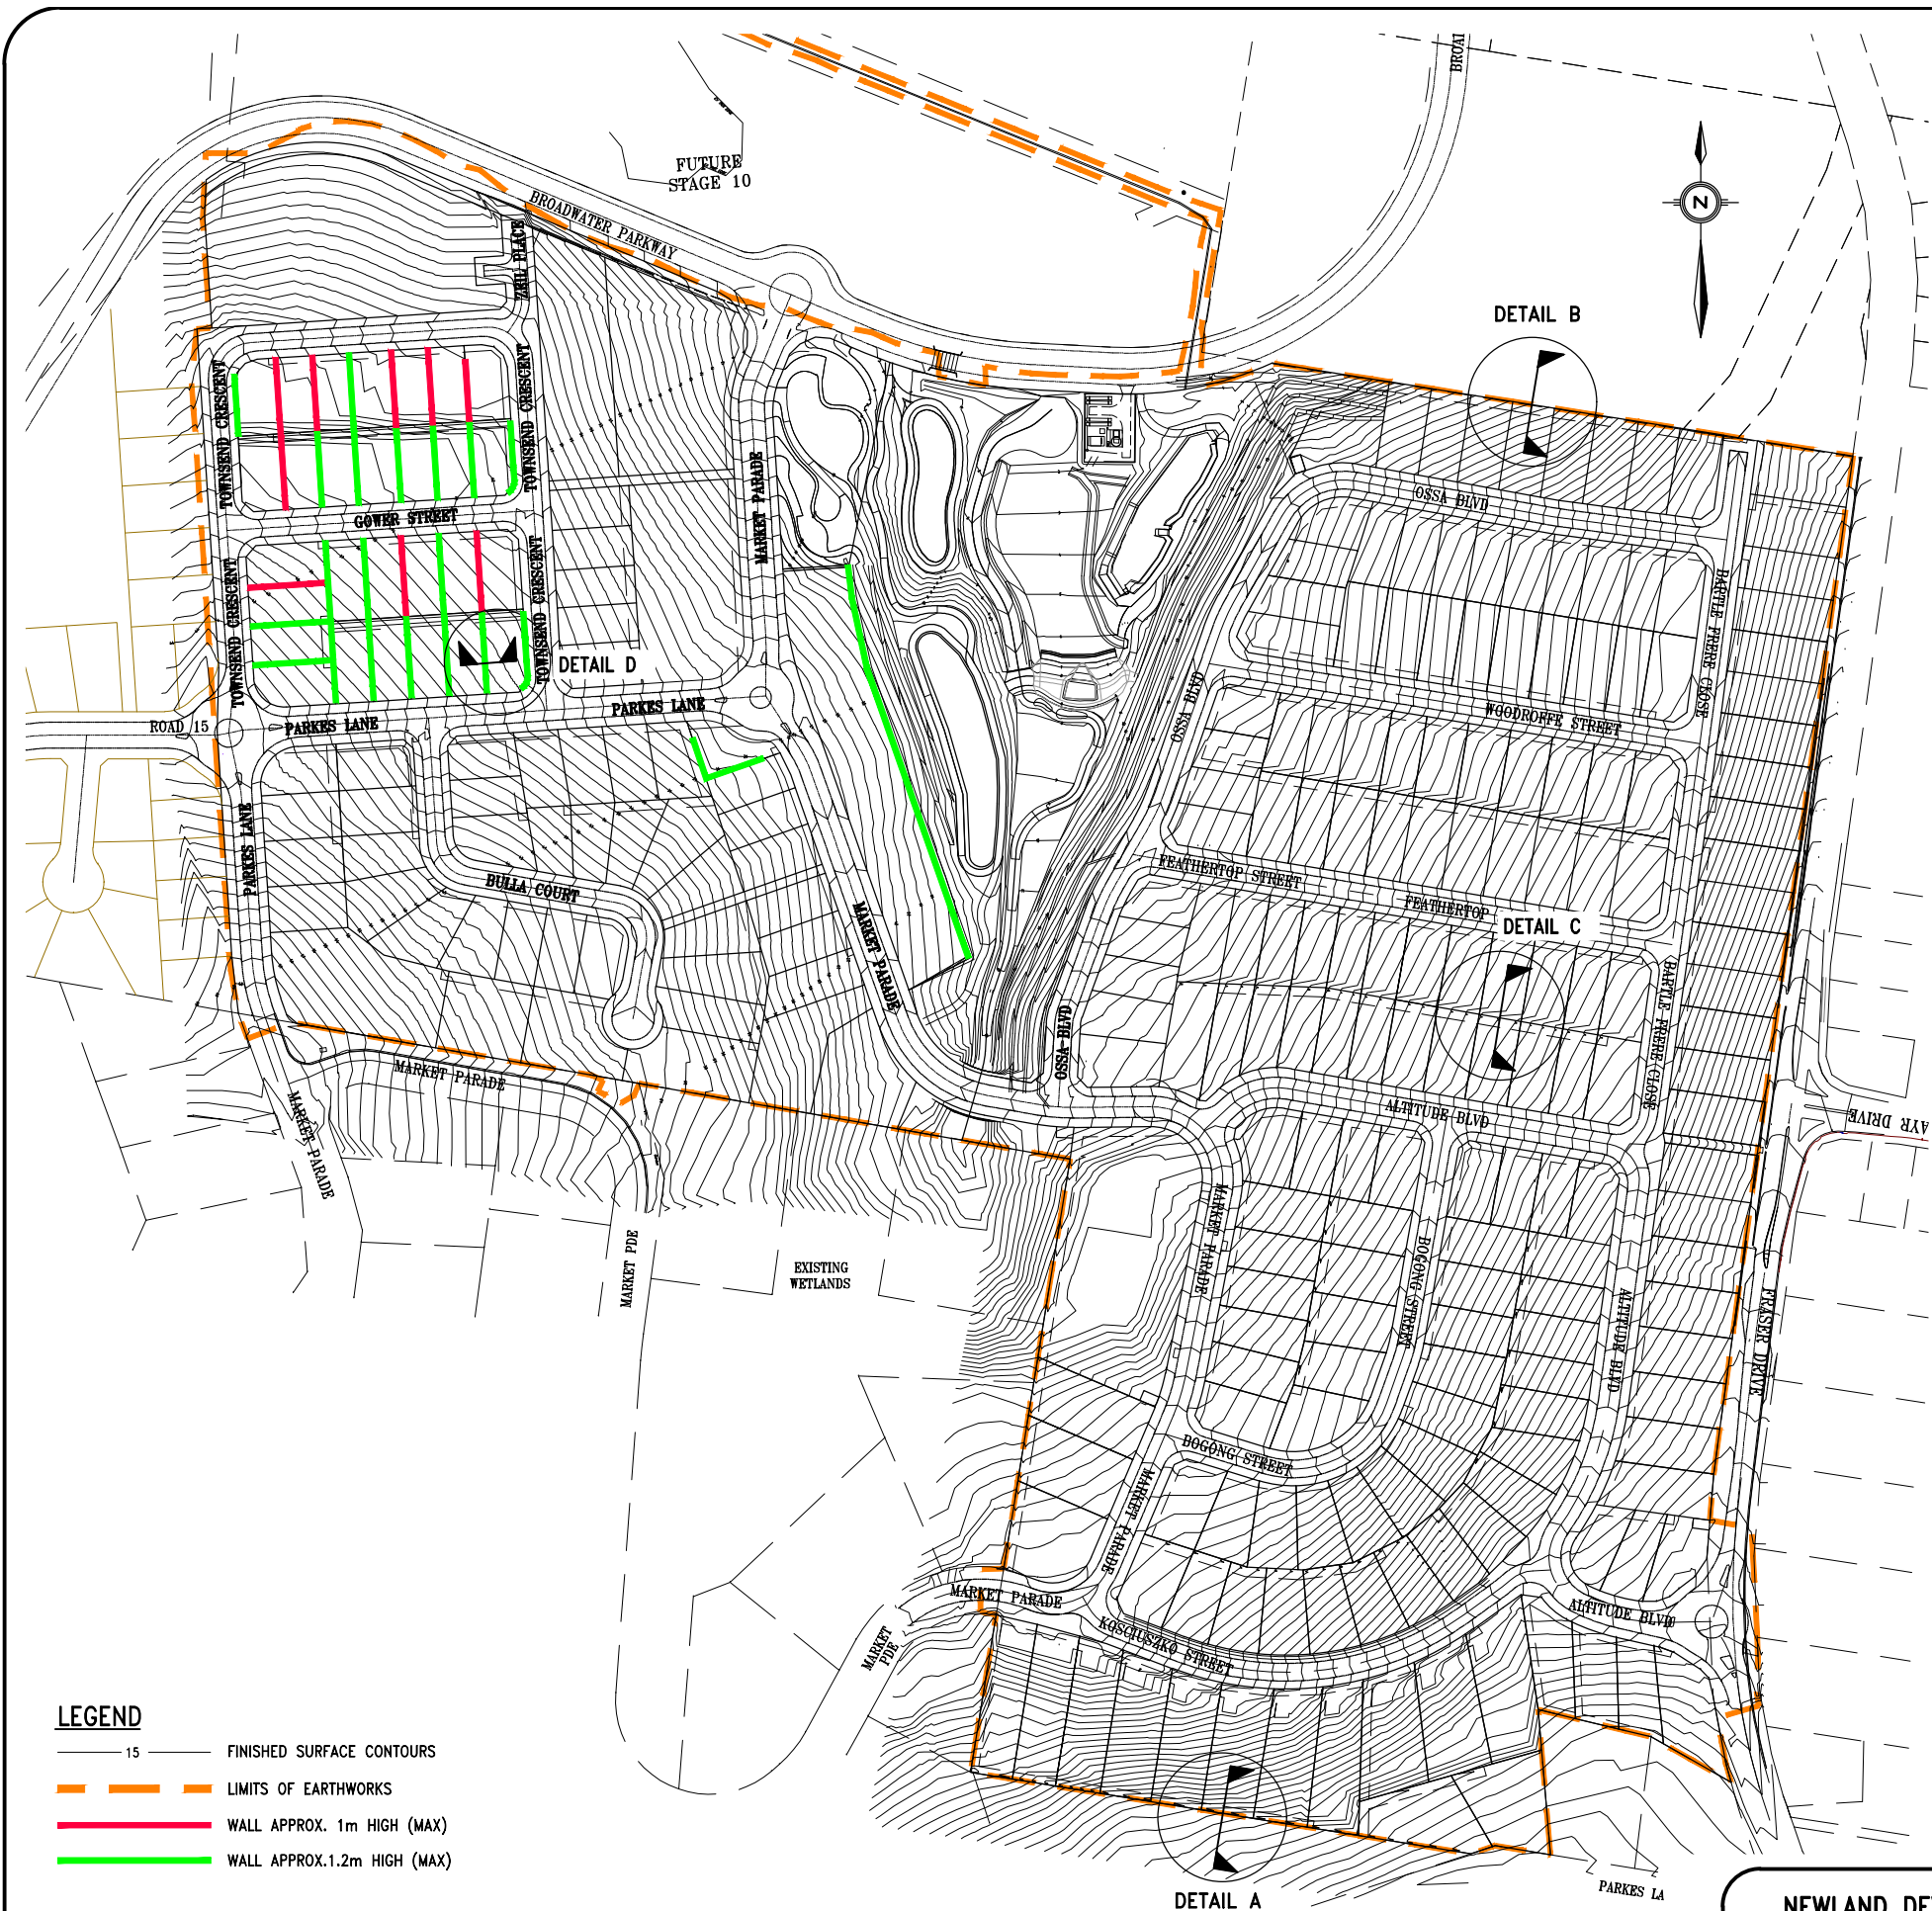


- LEGEND**
- 15 — FINISHED SURFACE CONTOURS
 - — — LIMITS OF EARTHWORKS
 - WALL APPROX. 1m HIGH (MAX)
 - WALL APPROX. 1.2m HIGH (MAX)

NTS

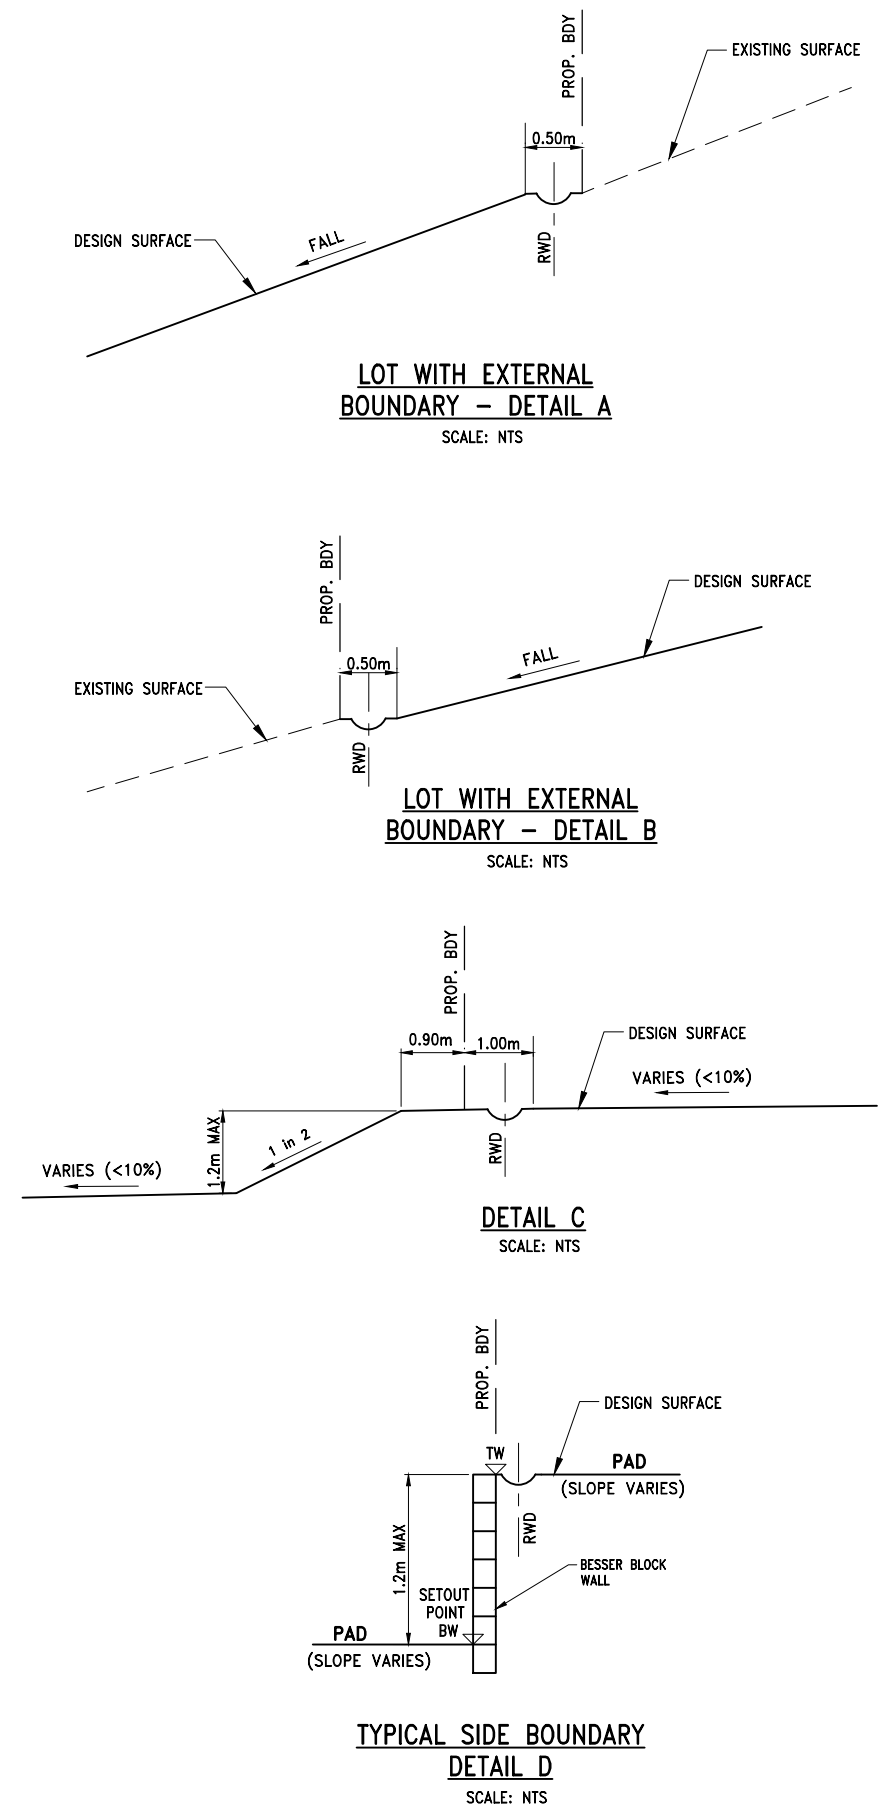

NEWLAND DEVELOPERS PTY LTD	09-374 16-11-2017
TERRANORA PRECINCT 1 RETAINING WALL LAYOUT	SK 3617 REVISION F


Bradford Lees Pty Ltd ABN 29 064 159 191 Ph 07 5528 6411 Fax 07 5528 6422 Web www.bradlees.com.au Email mail@bradlees.com.au Postal PO Box 2293, Southport QLD 4215 Gold Coast Office Level 1, 34 Thomas Drive, Chevron Island QLD 4217	Bradlees Civil Consulting	 QUALITY ASSURED COMPANY AS/NZS ISO 9001:2008 REG. NO. 233
--	-------------------------------------	---

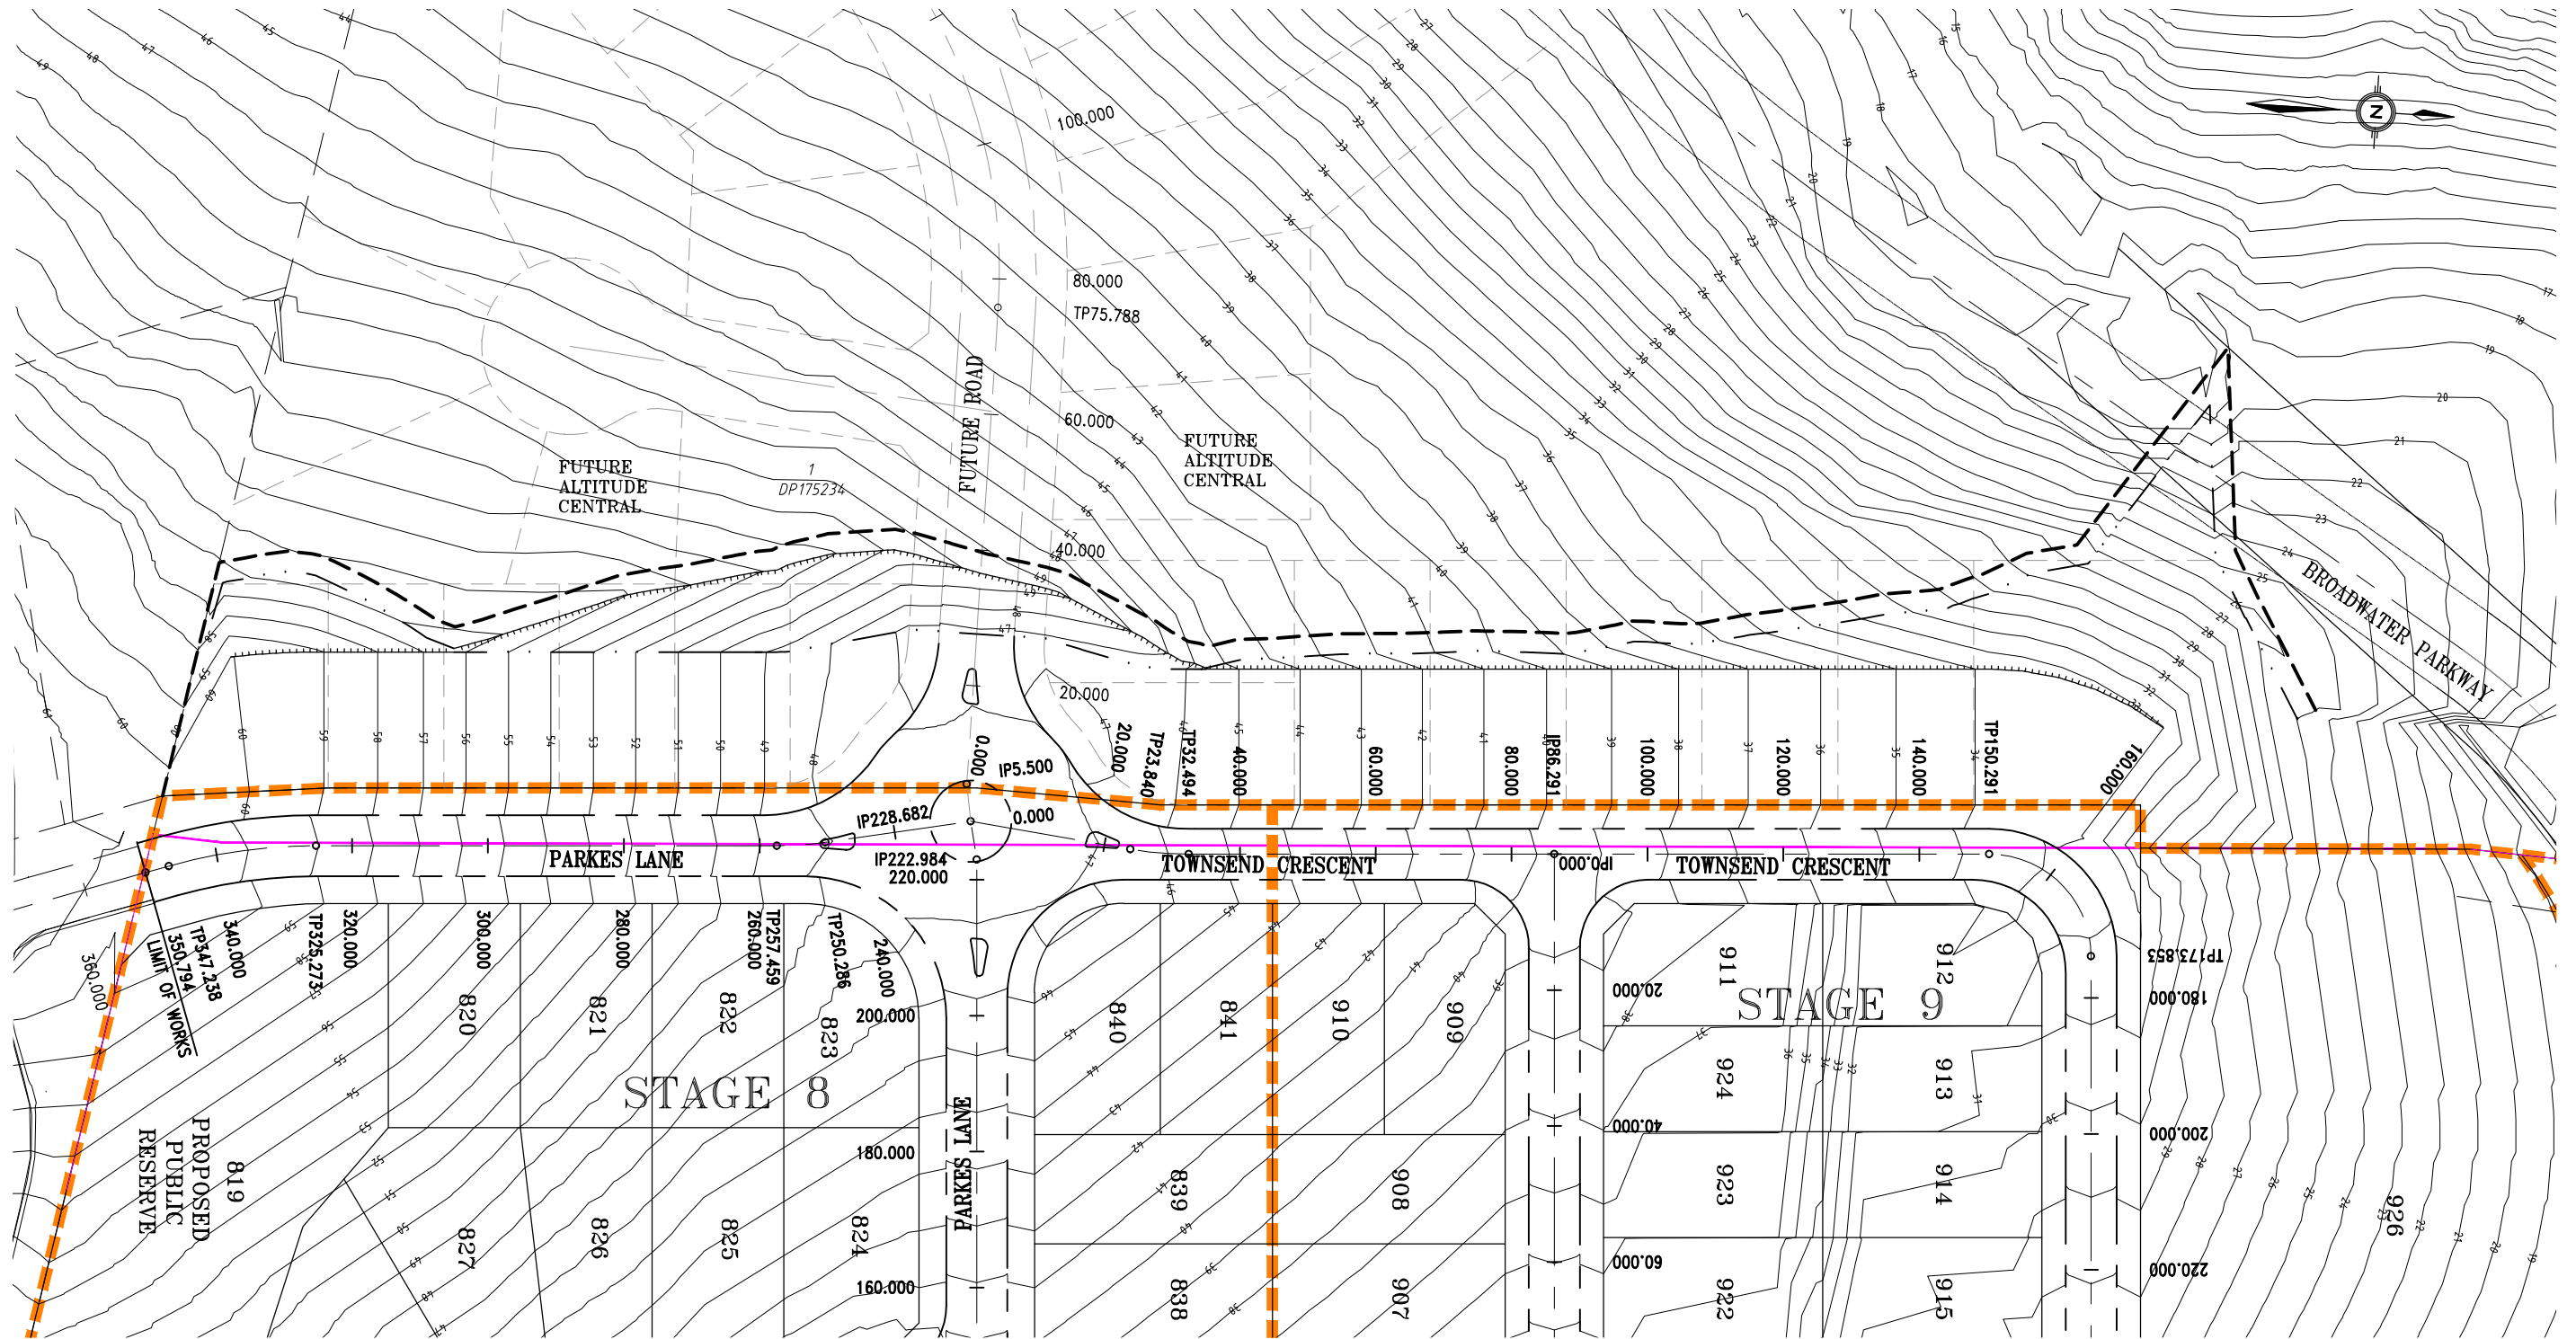

LAYOUT PLAN
SCALE 1:500

LEGEND

- 12 — FINISHED SURFACE CONTOURS
- NOMINAL KERB LINE
- EXISTING PARCEL BOUNDARY
- PROPOSED BATTER TOP
- PROPOSED BATTER TOE
- STAGE BOUNDARY
- LIMIT OF WORKS

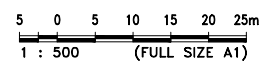


NEWLAND DEVELOPERS PTY LTD	09-374 16-11-2017
TERRANORA PRECINCT 1 WEST BOUNDARY EARTHWORKS EXTENT	SK 6524 REVISION A

Bradford Lees Pty Ltd
ABN 29 064 159 191
Ph 07 5528 6411
Fax 07 5528 6422
Web www.bradlees.com.au
Email mail@bradlees.com.au
Postal PO Box 2293, Southport QLD 4215
Gold Coast Office Level 1, 34 Thomas Drive, Chevron Island QLD 4217

Bradlees
Civil Consulting



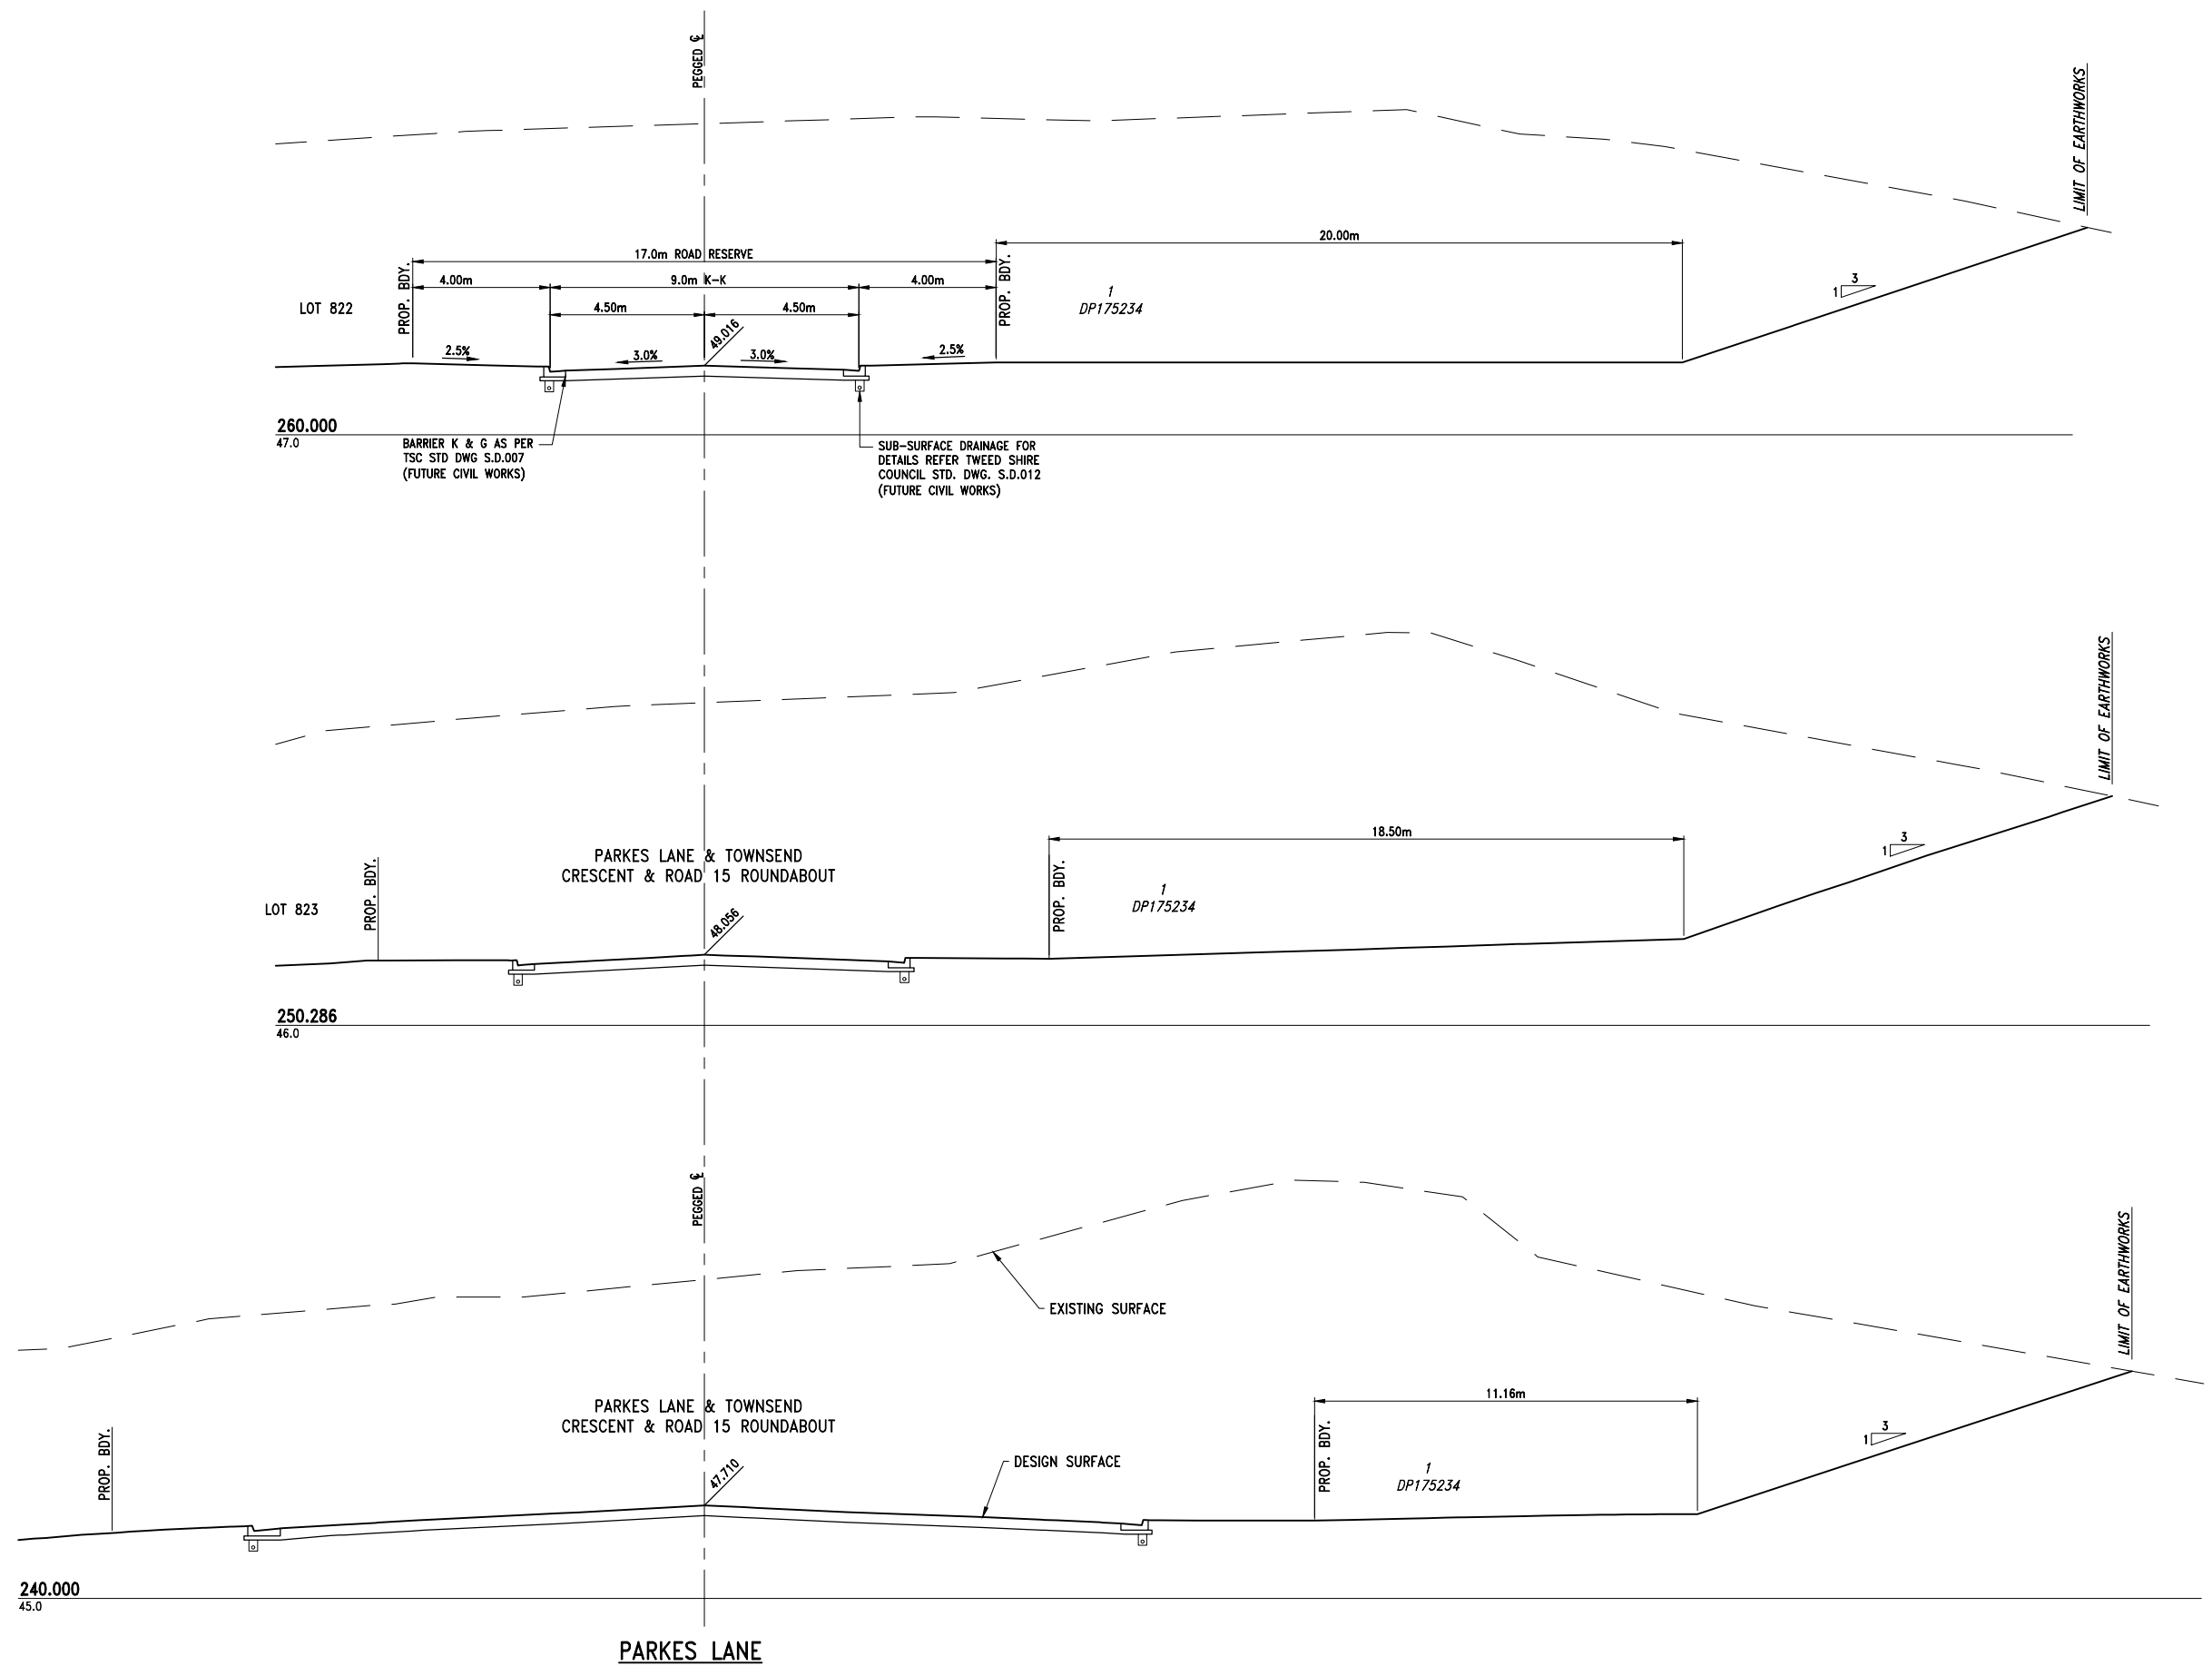

1 0 1 2 3 4 5m
1 : 100 (FULL SIZE A1)

NEWLAND DEVELOPERS PTY LTD

09-374
16-11-2017


TERRANORA PRECINCT 1
WEST BOUNDARY ROADS CROSS
SECTIONS EXTENT - SHEET 1 OF 4

SK 6525
REVISION A

Bradford Lees Pty Ltd
ABN 29 064 159 191
Ph 07 5528 6411
Fax 07 5528 6422
Web www.bradlees.com.au
Email mail@bradlees.com.au
Postal PO Box 2293, Southport QLD 4215
Gold Coast Office Level 1, 34 Thomas Drive, Chevron Island QLD 4217

Bradlees
Civil Consulting



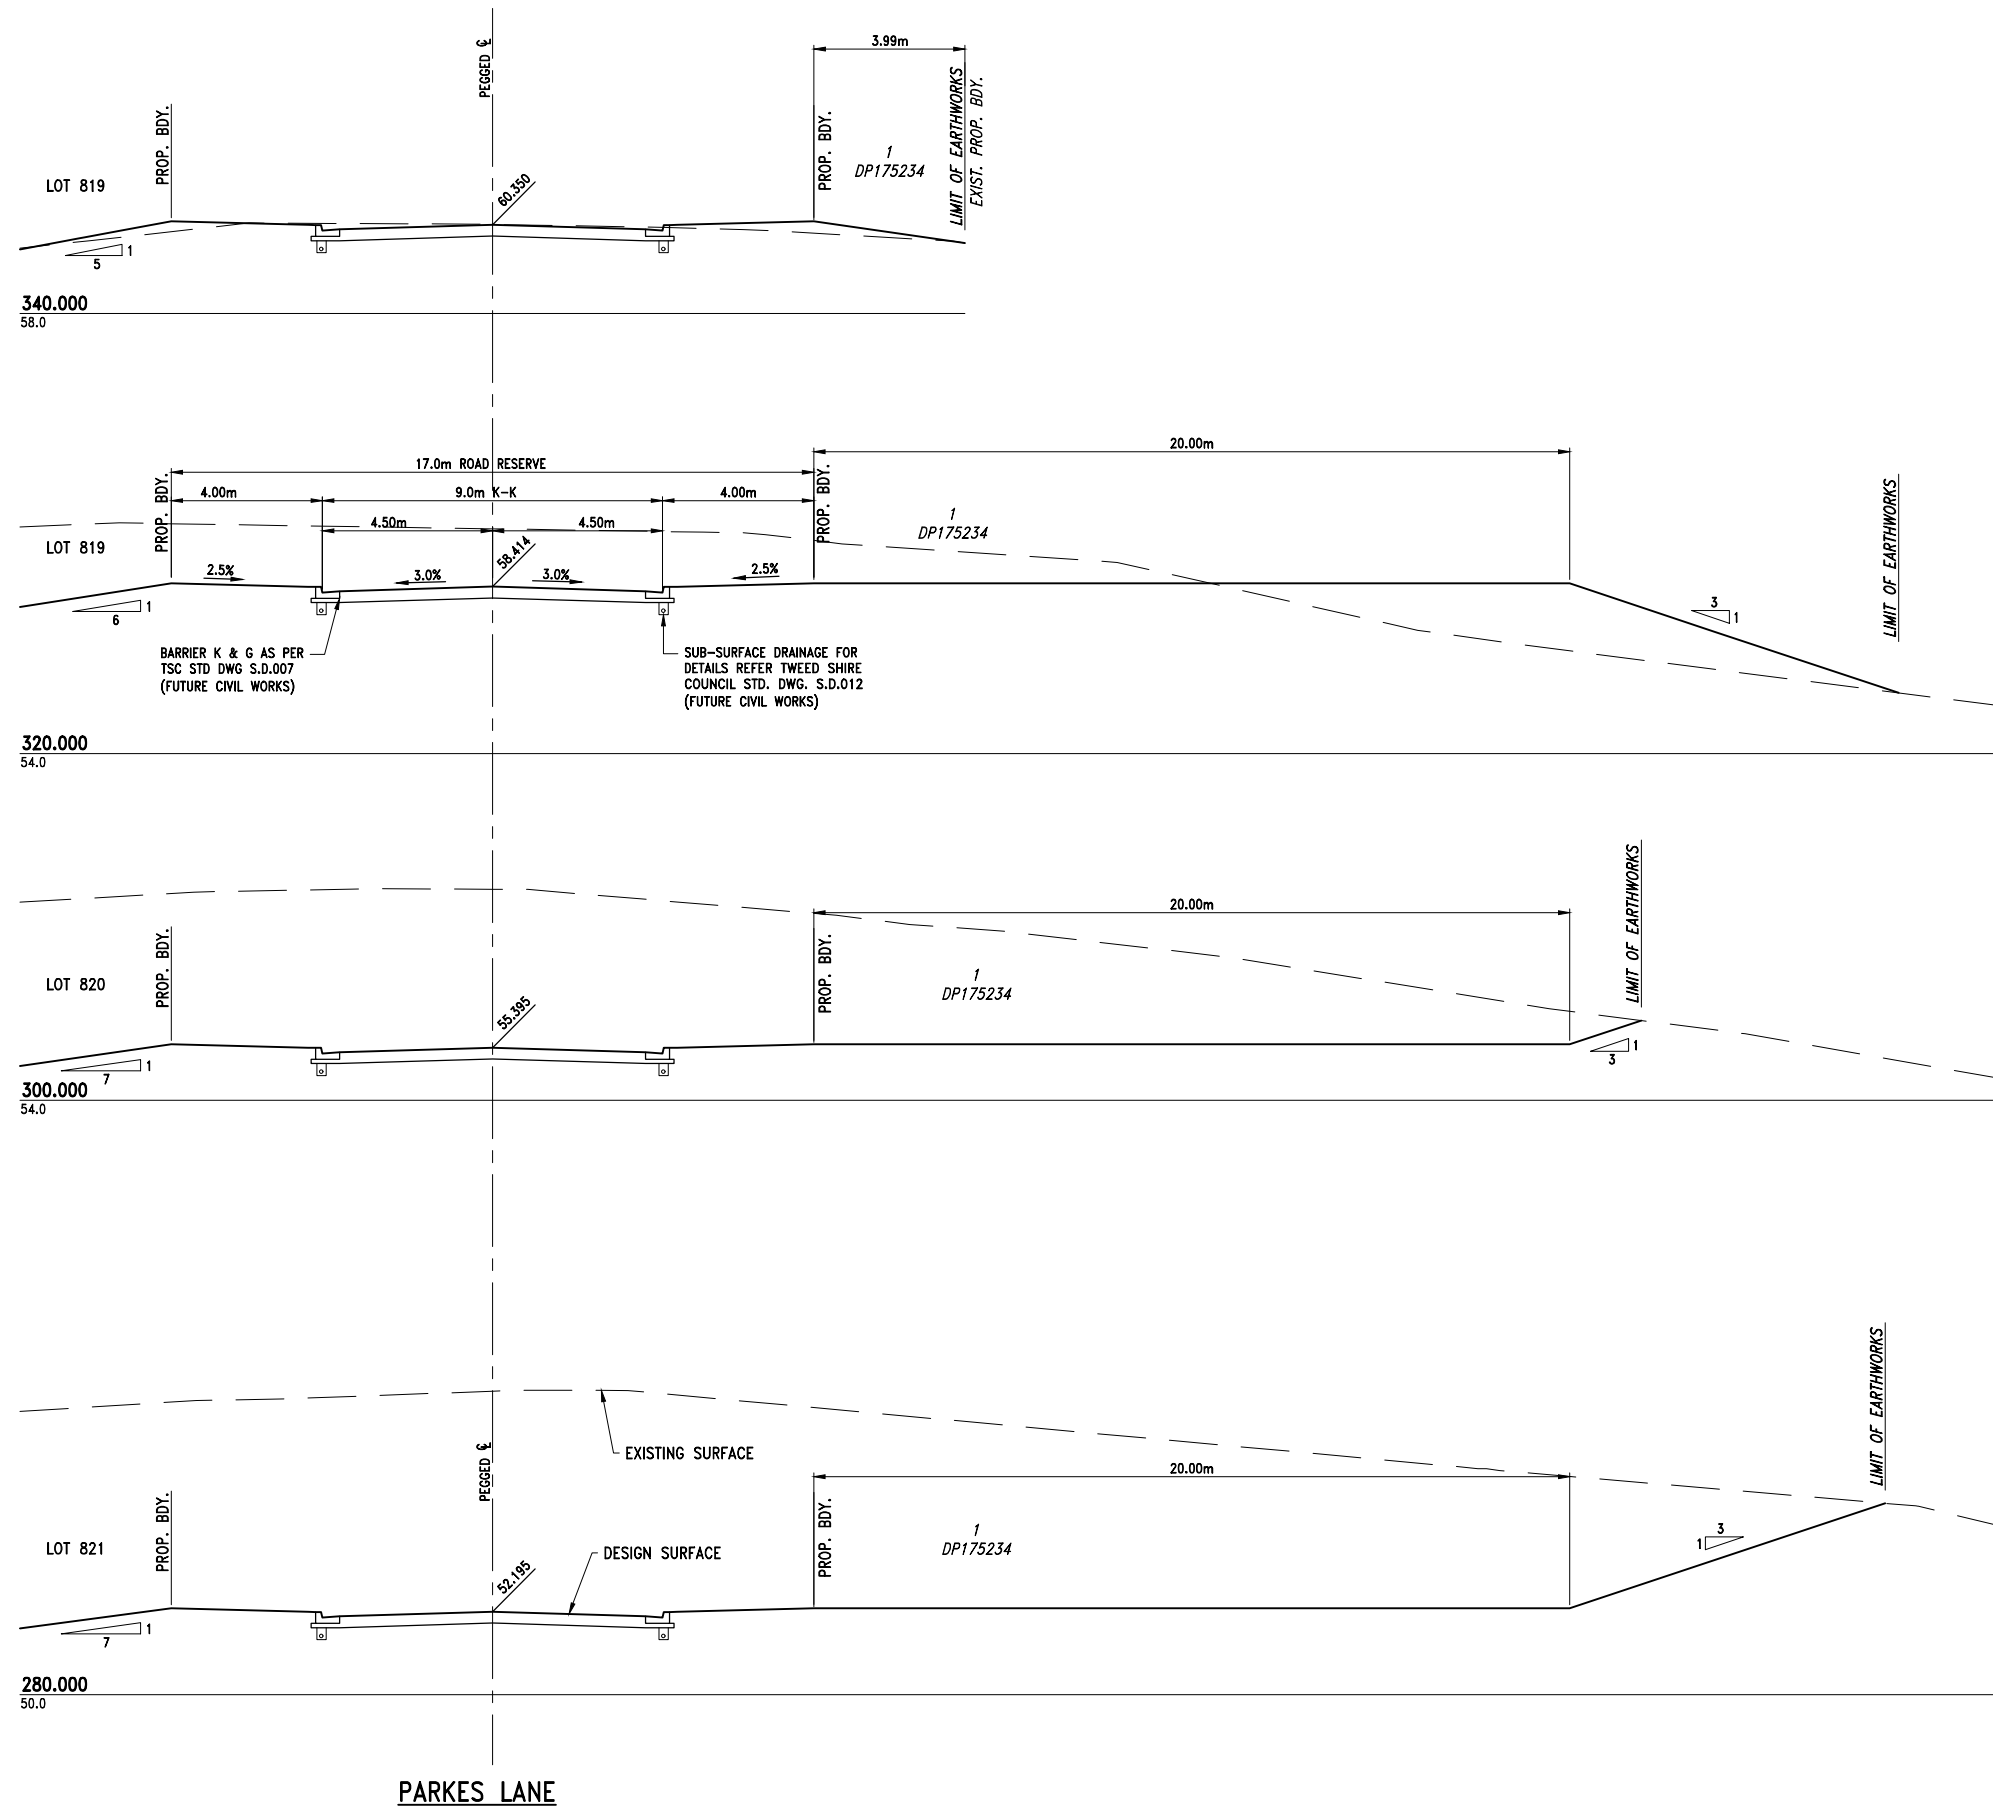

1 0 1 2 3 4 5m
1 : 100 (FULL SIZE A1)

NEWLAND DEVELOPERS PTY LTD

09-374
16-11-2017


TERRANORA PRECINCT 1
WEST BOUNDARY ROADS CROSS
SECTIONS EXTENT - SHEET 2 OF 4

SK 6526
REVISION A


Bradford Lees Pty Ltd
ABN 29 064 159 191
Ph 07 5528 6411
Fax 07 5528 6422
Web www.bradlees.com.au
Email mail@bradlees.com.au
Postal PO Box 2293, Southport QLD 4215
Gold Coast Office Level 1, 34 Thomas Drive, Chevron Island QLD 4217

Bradlees
Civil Consulting



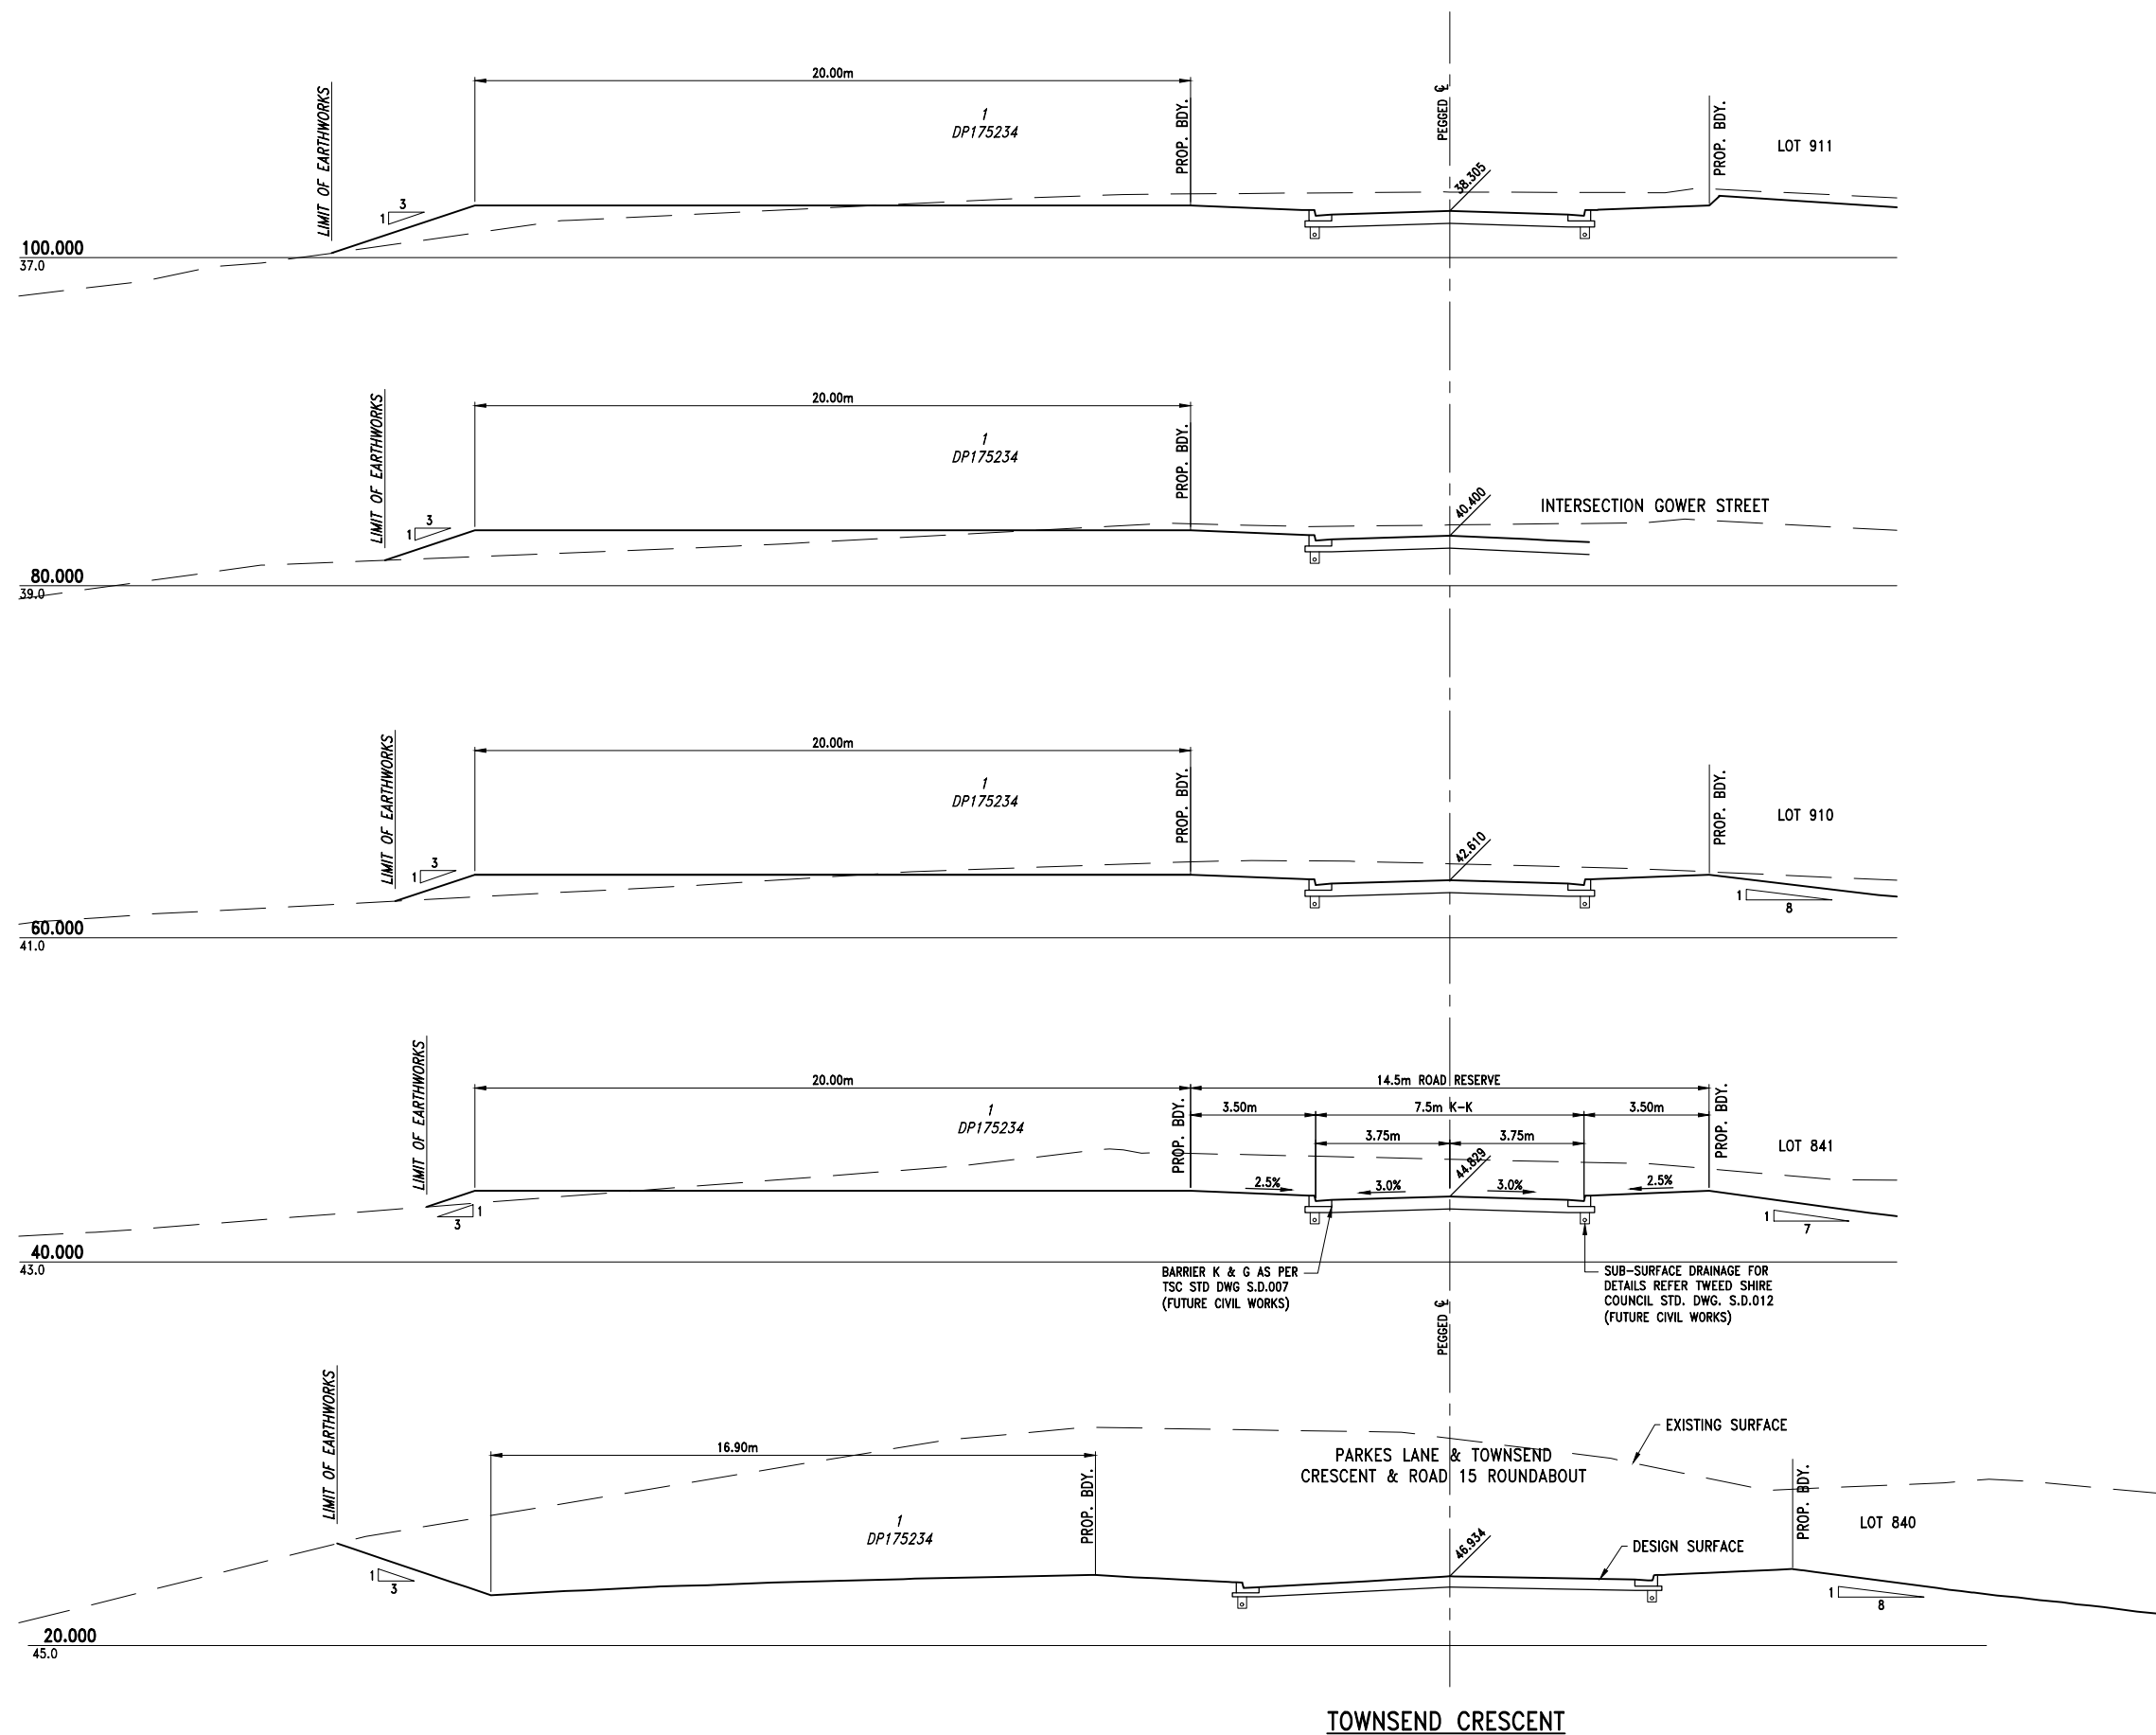

TOWNSEND CRESCENT

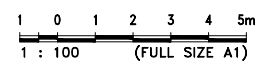

NEWLAND DEVELOPERS PTY LTD

09-374
16-11-2017


TERRANORA PRECINCT 1
WEST BOUNDARY ROADS CROSS
SECTIONS EXTENT - SHEET 3 OF 4

SK 6527
REVISION A

Bradford Lees Pty Ltd
ABN 29 064 159 191
Ph 07 5528 6411
Fax 07 5528 6422
Web www.bradlees.com.au
Email mail@bradlees.com.au
Postal PO Box 2293, Southport QLD 4215
Gold Coast Office Level 1, 34 Thomas Drive, Chevron Island QLD 4217

Bradlees
Civil Consulting



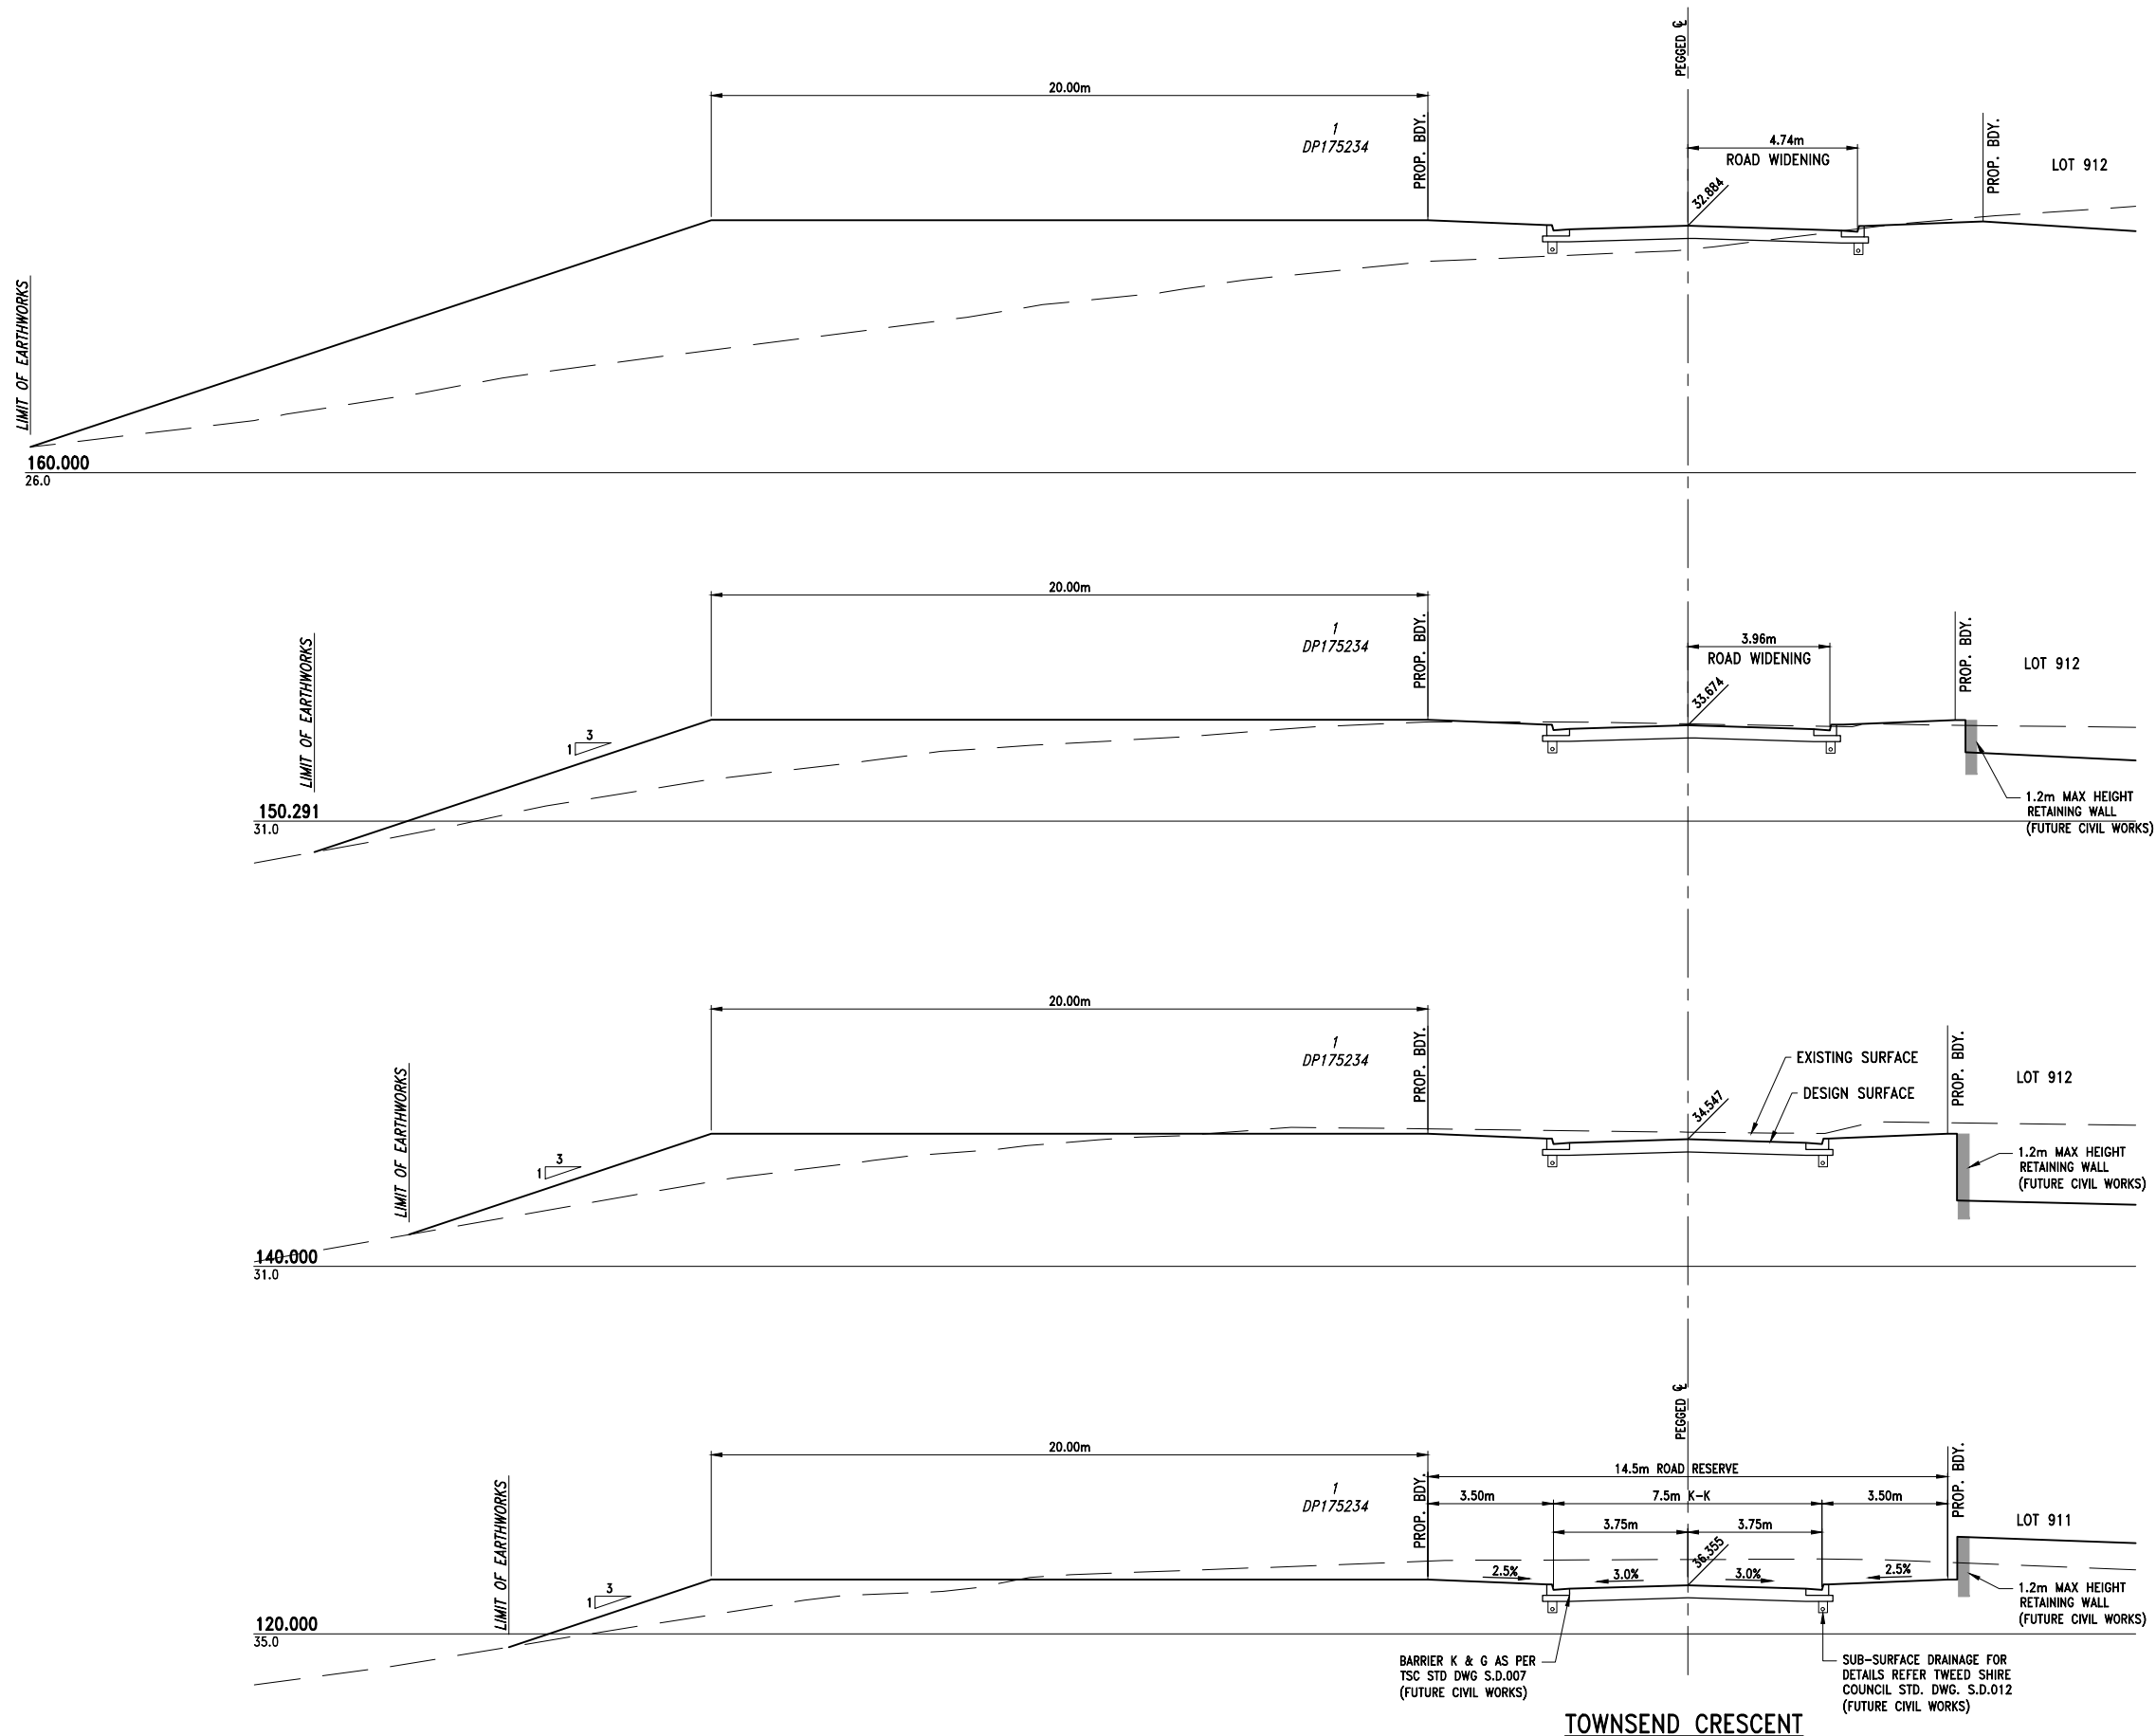

1 0 1 2 3 4 5m
1 : 100 (FULL SIZE A1)

NEWLAND DEVELOPERS PTY LTD

09-374
16-11-2017

TERRANORA PRECINCT 1
WEST BOUNDARY ROADS CROSS
SECTIONS EXTENT - SHEET 4 OF 4

SK 6528
REVISION A

Bradford Lees Pty Ltd
ABN 29 064 159 191
Ph 07 5528 6411
Fax 07 5528 6422
Web www.bradlees.com.au
Email mail@bradlees.com.au
Postal PO Box 2293, Southport QLD 4215
Gold Coast Office Level 1, 34 Thomas Drive, Chevron Island QLD 4217

Bradlees
Civil Consulting

