


7. Architectural Drawings

viii. Elevations

North Elevation (Macquarie Street)

1:400

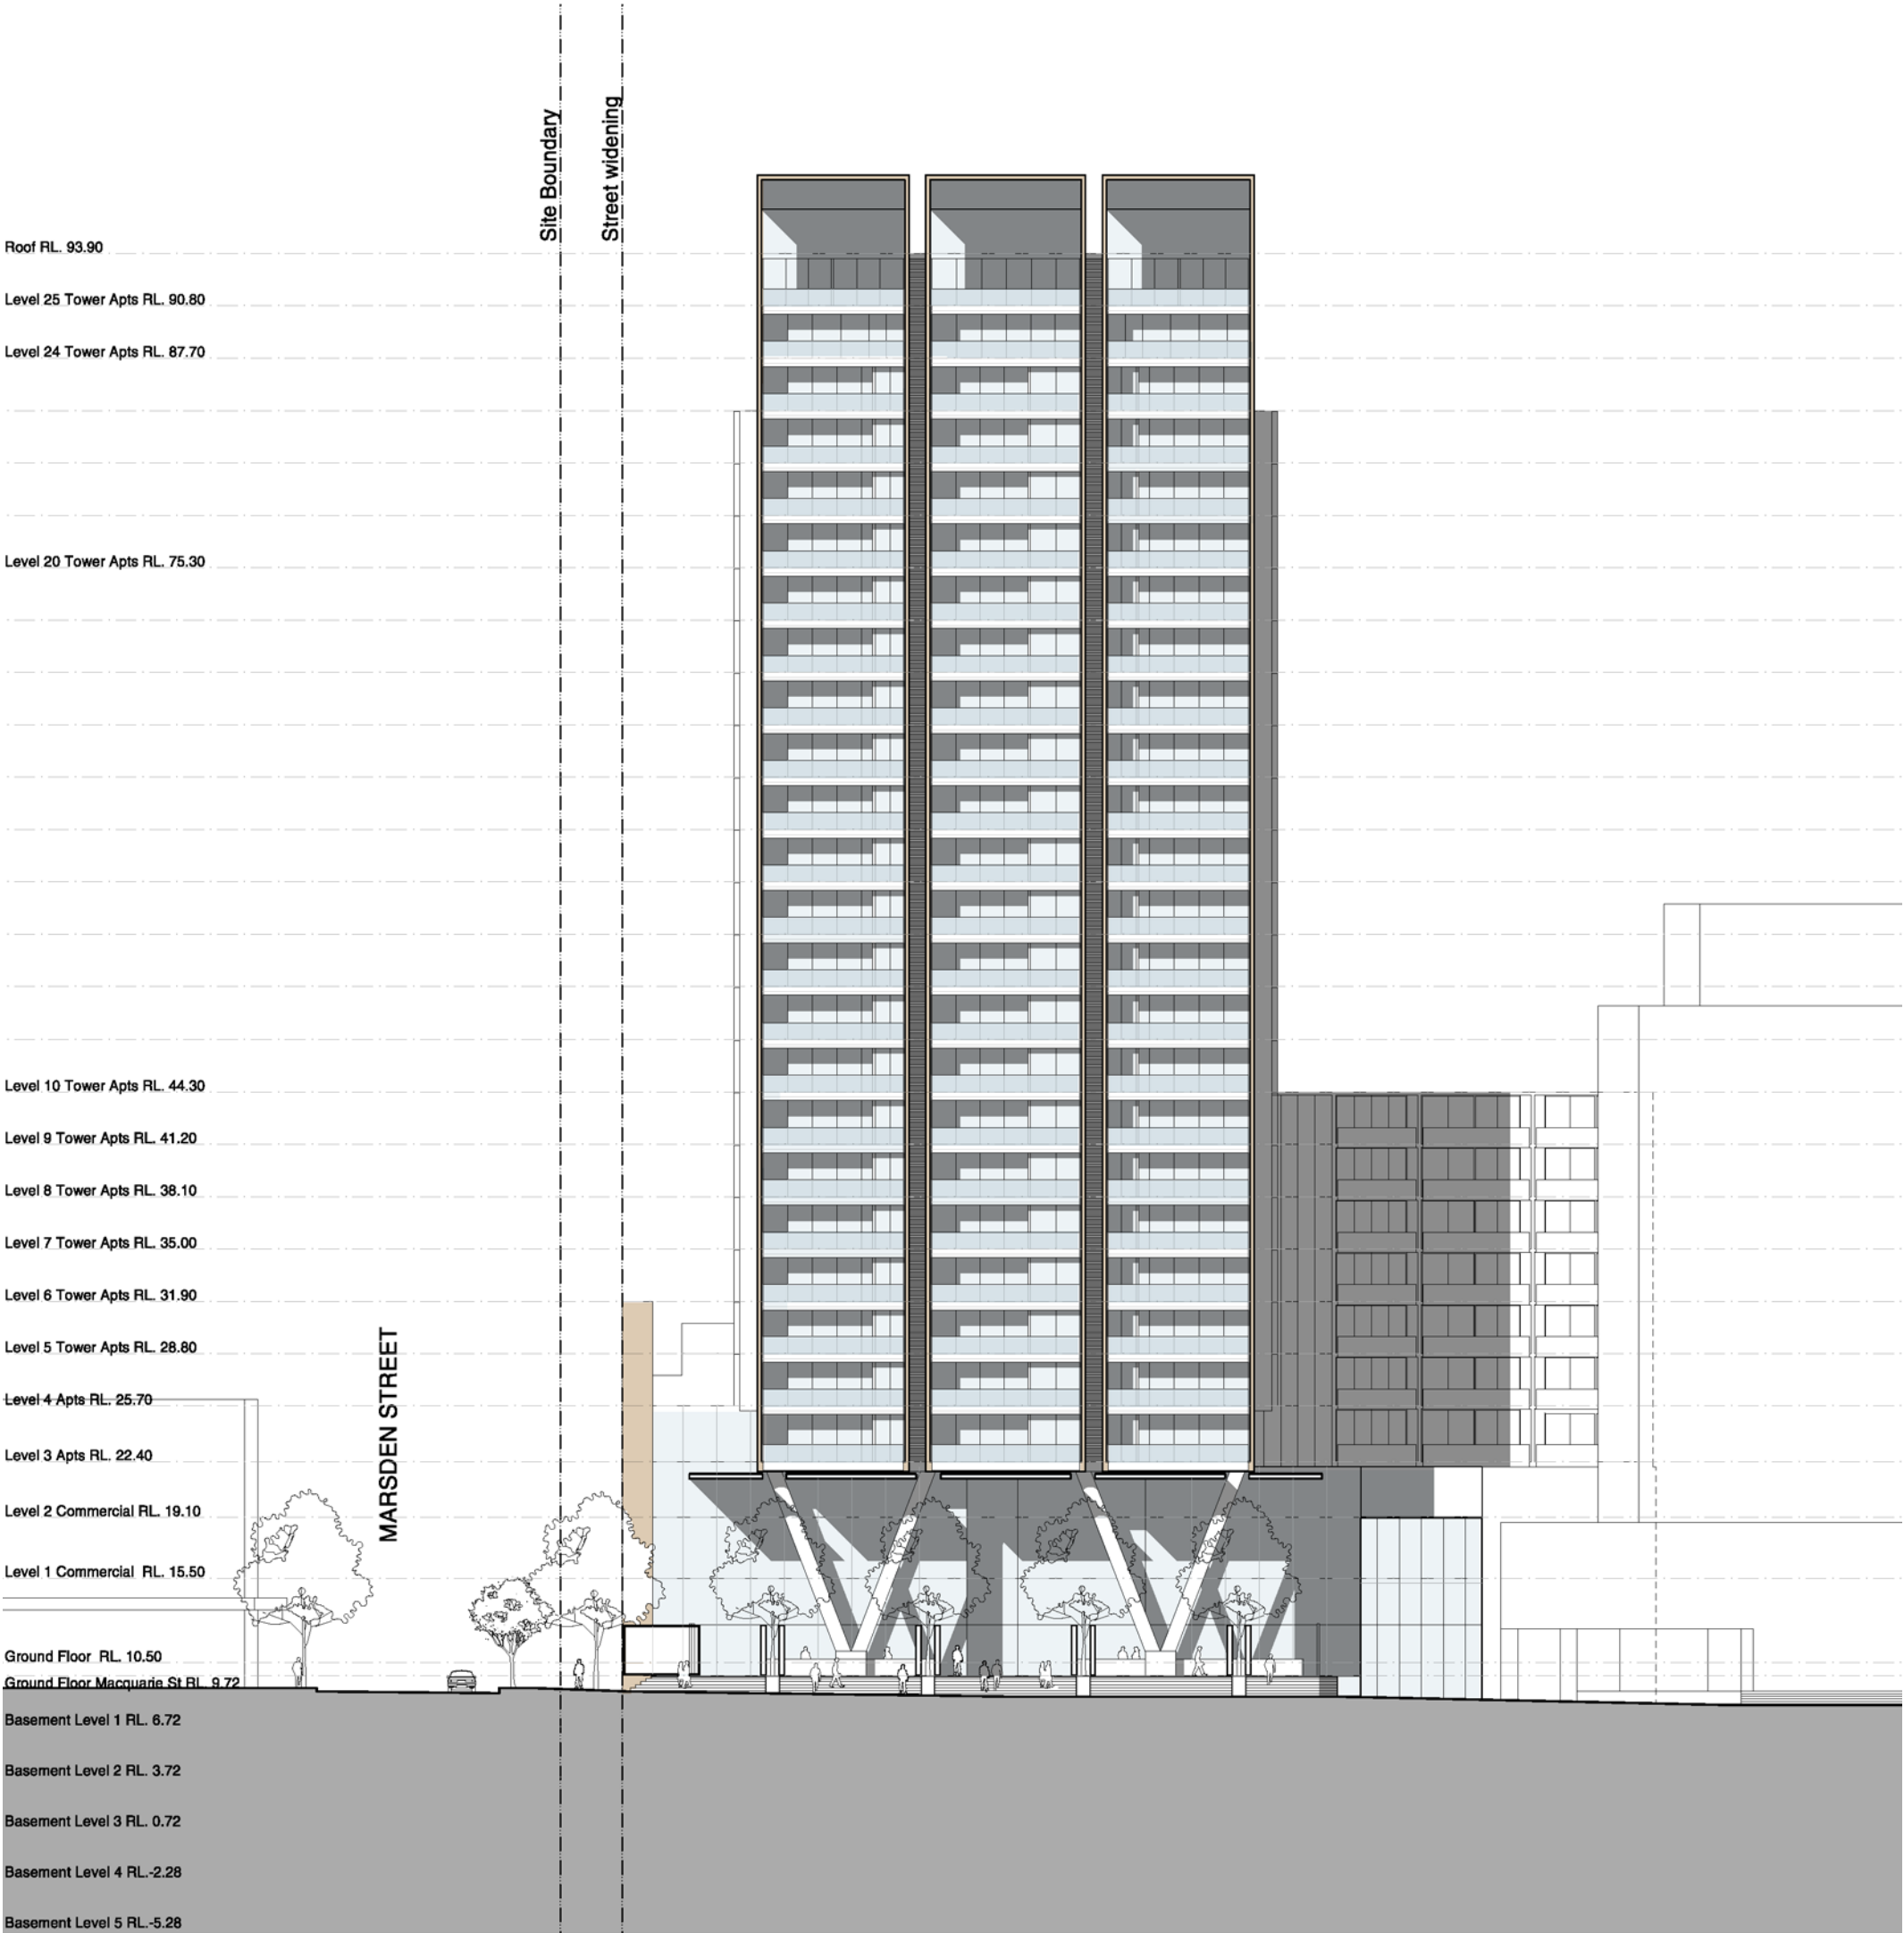


7. Architectural Drawings

viii. Elevations

East Elevation (Marsden Street)

1:400

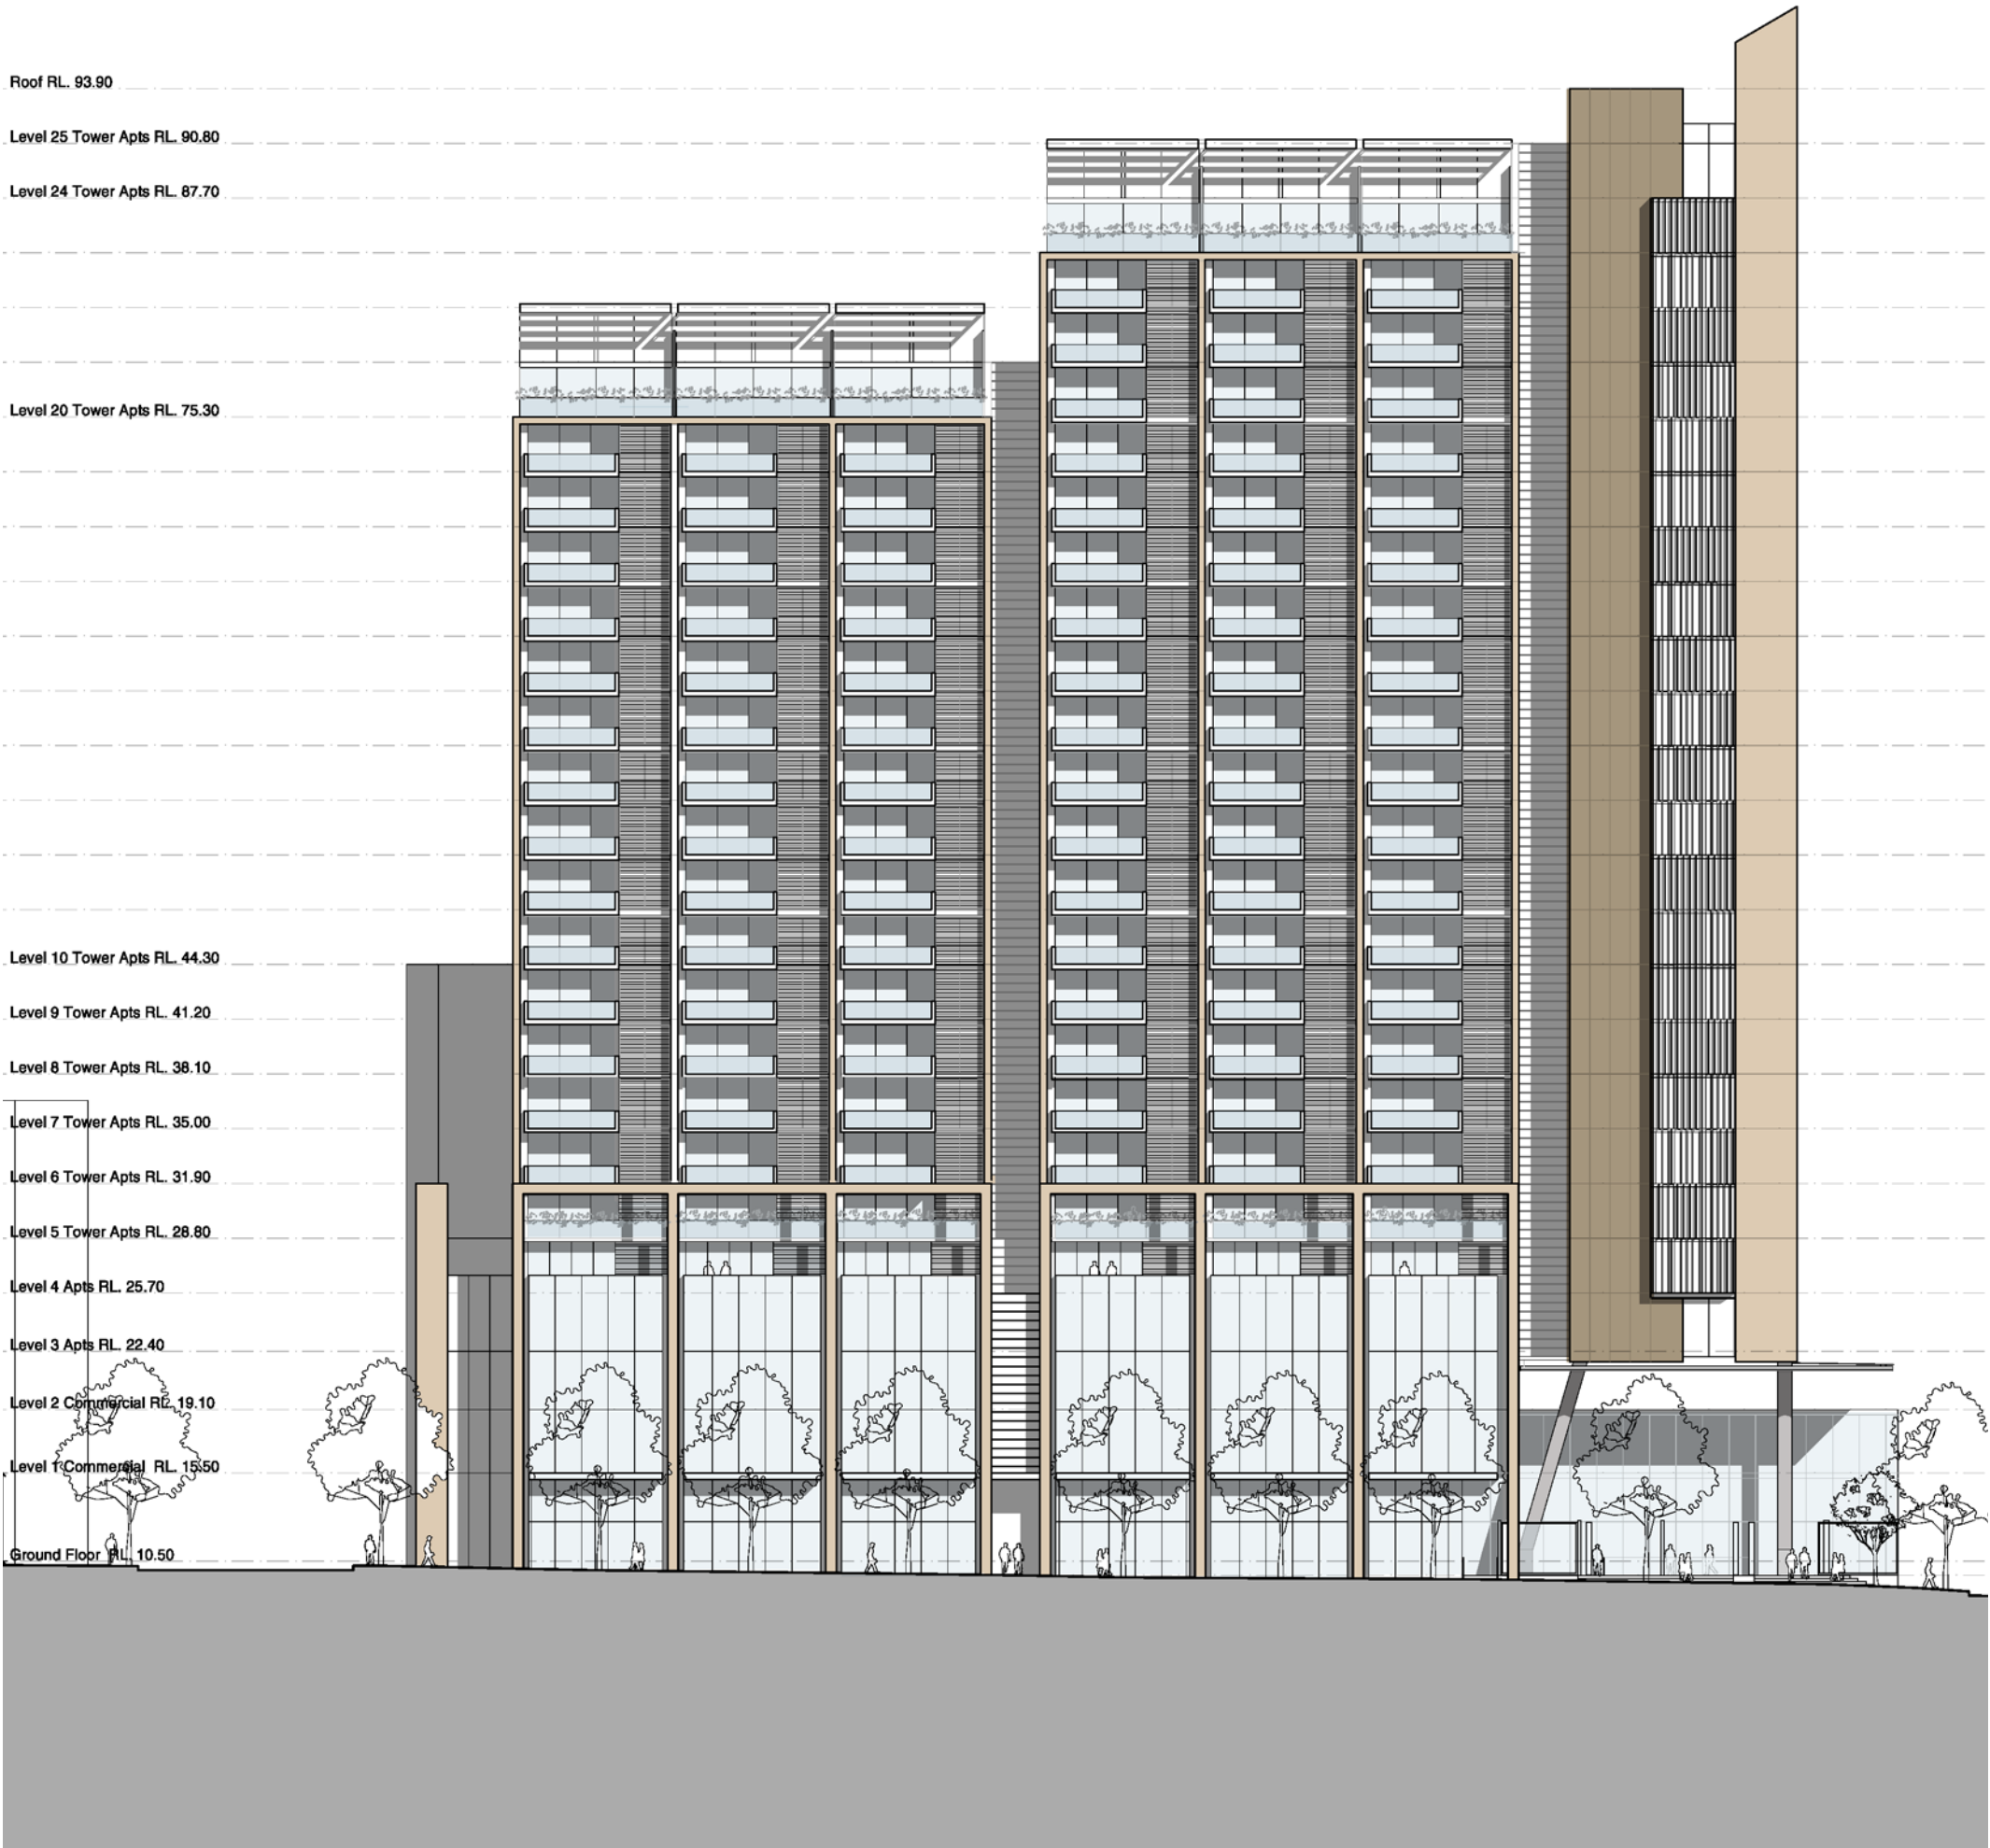


7. Architectural Drawings

viii. Elevations

South Elevation (Hunter Street)

1:400

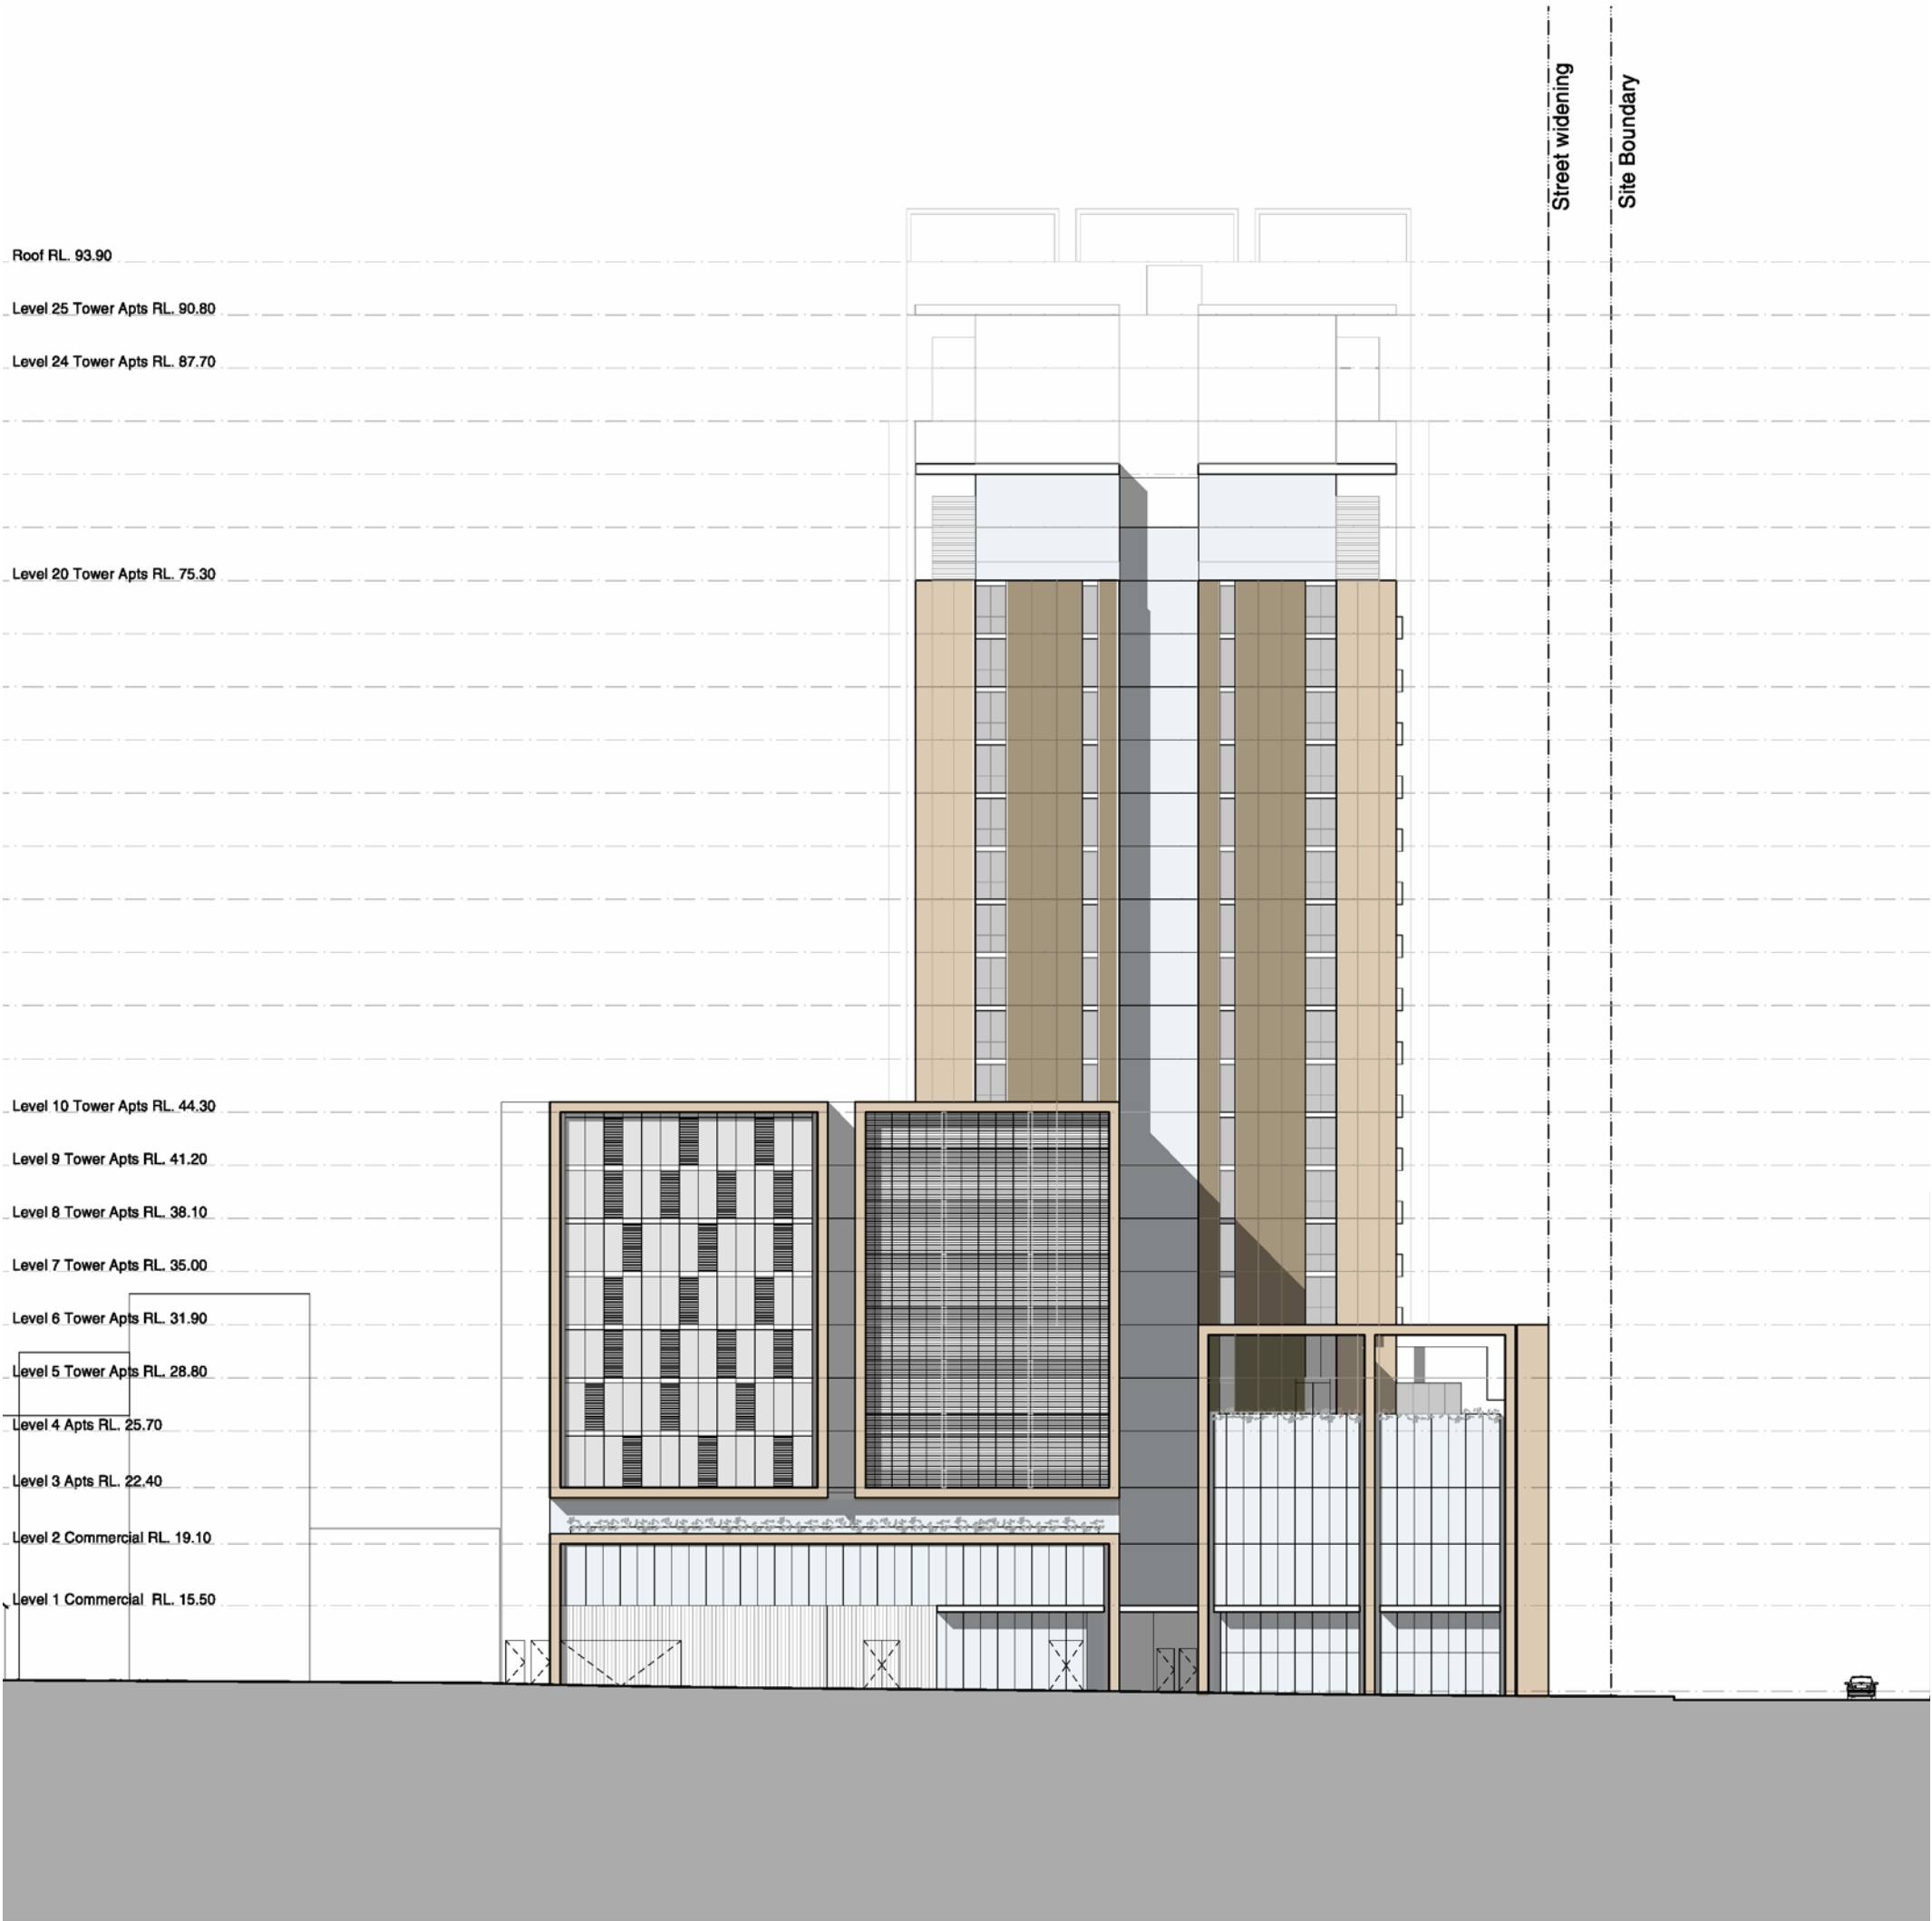

8. External Finishes

i. Materials and Finishes



Code	Element	Location	Description
PC-01	Concrete wall panel	Tower frames	Paint/ applied finish to exposed faces
PC-02	Concrete wall panel	Northern tower and recessed slots	Paint/ applied finish to exposed faces
PC-03	Solid panel	Balcony frame and soffit	White paint finish
S-01	Sandstone cladding	Podium Frames	Sandstone cladding mechanically concealed fixed to wall. Colour matched grouted joints
LV-01	Vertical blade within frame	East + west façade of north tower	Aluminium louvre blades
LV-02	Vertical louvre	West façade	Fixed vertical aluminium louvres on sliding track system
LV-03	Horizontal louvre screen	East facade externally to bedroom windows	Aluminium louvre screen
AL-01	Aluminium cladding	Columns and canopy frames over archaeology plaza	Prefinished aluminium cladding



View south down Marsden Street



View west down Macquarie Street

