


Check all dimensions and site conditions prior to commencement of any work, the purchase or ordering of any materials, fittings, plant, services or equipment and the preparation of shop drawings and/or the fabrication of any components.
 Do not scale drawings - refer to figured dimensions only. Any discrepancies shall immediately be referred to the architect for clarification.
 All drawings may not be reproduced or distributed without prior permission from the architect.



- ▽ Roof RL. 93.90
- ▽ Level 25 Tower Apts RL. 90.80
- ▽ Level 24 Tower Apts RL. 87.70
- ▽ Level 20 Tower Apts RL. 75.30
- ▽ Level 10 Tower Apts RL. 44.30
- ▽ Level 9 Tower Apts RL. 41.20
- ▽ Level 8 Tower Apts RL. 38.10
- ▽ Level 7 Tower Apts RL. 35.00
- ▽ Level 6 Tower Apts RL. 31.90
- ▽ Level 5 Tower Apts RL. 28.80
- ▽ Level 4 Apts RL. 25.70
- ▽ Level 3 Apts RL. 22.40
- ▽ Level 2 Commercial RL. 19.10
- ▽ Level 1 Commercial RL. 15.50

3100
3100
3100
3100
3100
3100
3100
3100
3100
3300
3300
3600
5780
5000

Street widening
Site Boundary

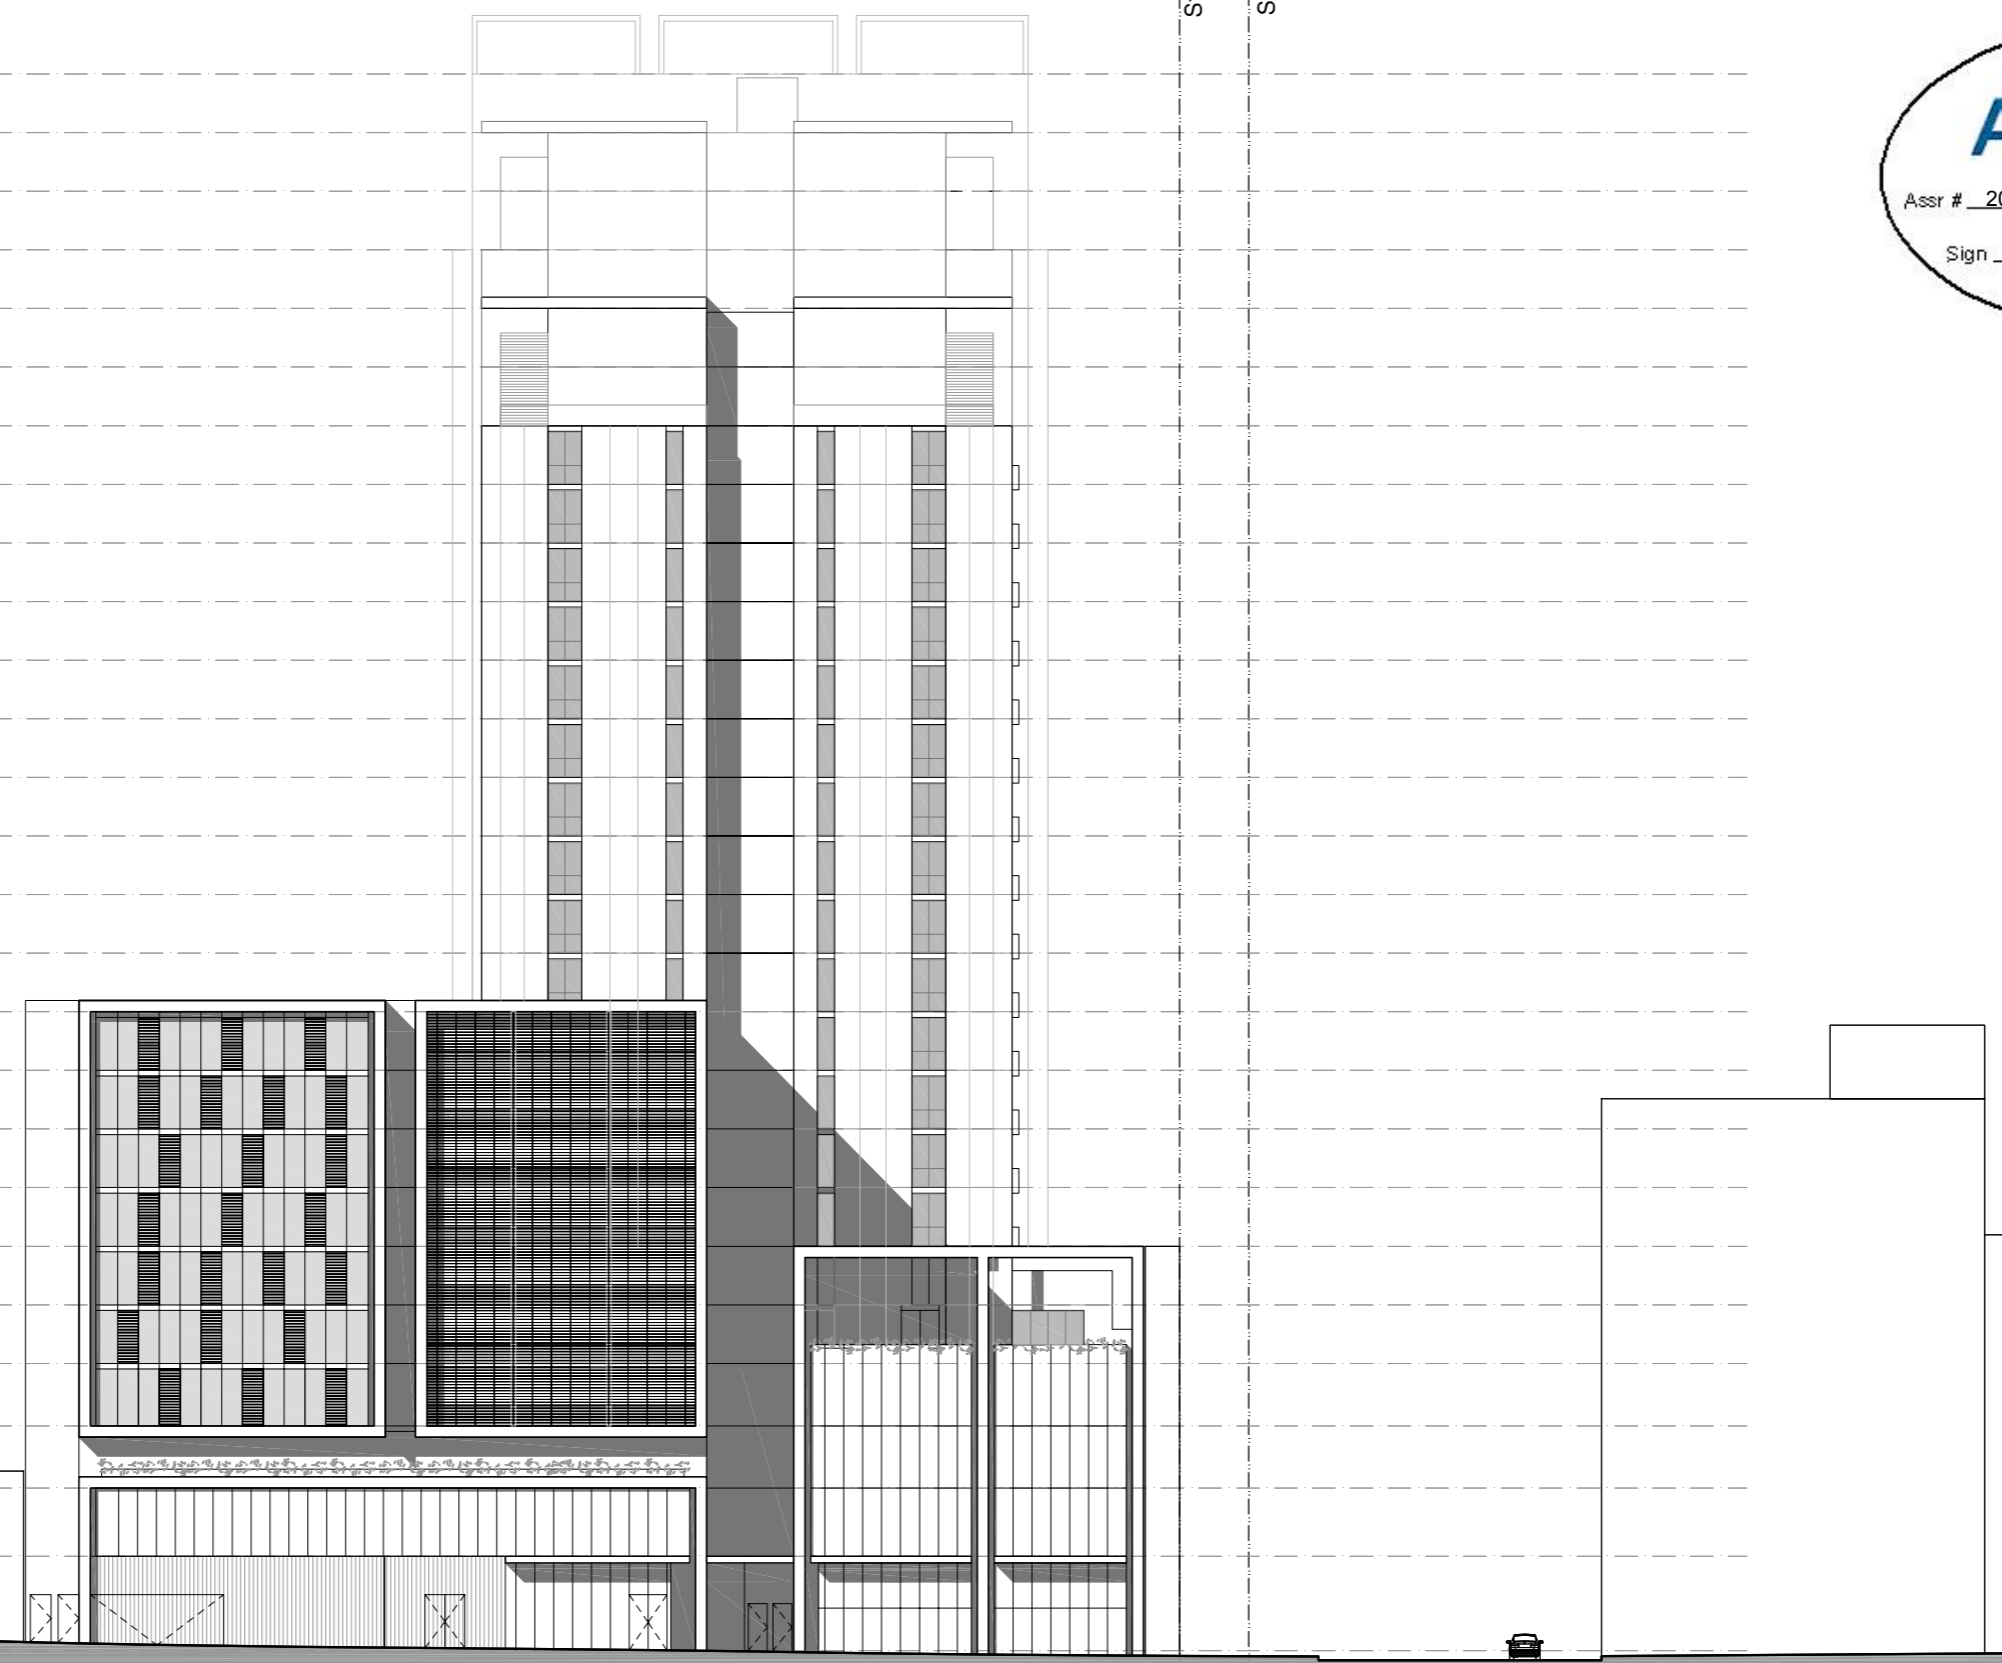

Revision	Date	Description	Initial	Checked
03	04/02/10	Major Project Application	AL	NM
02	02/10/09	Consultant Issue for Review	AL	NM
01	23/09/09	Consultant Issue for Review	AL	NM

Client
 Level 11, 68 Alfred Street, Milsons Point, NSW 2061

Interiors
 SYDNEY · SINGAPORE · JAKARTA · MANILLA
 Architecture · Interiors · Project Managers
 Level 11, 68 Alfred Street, Milsons Point, NSW 2061
 Ph: (02) 9922 5922
 Fax: (02) 9922 5977
 Email: jia@jia.com.au

**Macquarie Place
Parramatta**
 Hunter Street (South)
 Elevation

Scale: 1:200
 Drawn: Checked
 Project No.: S11174
 Status: PRELIMINARY DA
 Plot Date: 23/2/2010 12:00:54 PM
 Plot File: S:\11100-11199\11174_sing_parramatta\00_maicad\plots\DA...
 Drawing No.: EA5.02[03]

EA5.02[03]

Sydney 1/243 Liverpool Street East Sydney NSW 2010 Australia
 T 02 8354 5100 F 02 8354 5199
 email syd@batesmart.com.au
 http://www.batesmart.com.au

Melbourne 1 Nicholson Street Melbourne VIC 3000 Australia
 T 03 8664 6200 F 03 8664 6300
 email mel@batesmart.com.au
 http://www.batesmart.com.au

Bates Smart Pty Ltd ABN 70 004 999 400

