



© COPYRIGHT 2010 ALL RIGHTS RESERVED
 THIS DRAWING MAY NOT BE RE-PRODUCED OR TRANSMITTED IN ANY FORM OR BY ANY MEANS IN PARTS OR IN WHOLE WITHOUT PERMISSION FROM HARRIS PAGE & ASSOCIATES
 ALL LEVELS AND DIMENSIONS ARE TO BE VERIFIED ON THE SITE BEFORE COMMENCING ANY FABRICATION
 FIGURED DIMENSIONS ARE TO BE USED IN PREFERENCE TO SCALED MEASUREMENTS

NOTES
 READ IN CONJUNCTION WITH THE ARCHITECTURAL AND ASSOCIATED SERVICES DRAWINGS
 ALL WORK TO BE IN ACCORDANCE WITH THE SPECIFICATION, AUTHORITY'S REQUIREMENTS AND A3500
 CONFIRM LOCATION SIZE AND LEVELS OF ALL EXISTING SERVICES PRIOR TO COMMENCEMENT OF WORK
 DISCONNECT AND REMOVE ALL EXISTING SERVICES TO THE AUTHORITY'S APPROVAL
 PROVIDE SEWER DRAINAGE TO ALL MECHANICAL UNITS AS REQUIRED WHETHER SHOWN OR NOT
 REFER ALSO MECHANICAL SERVICES DOCUMENTS

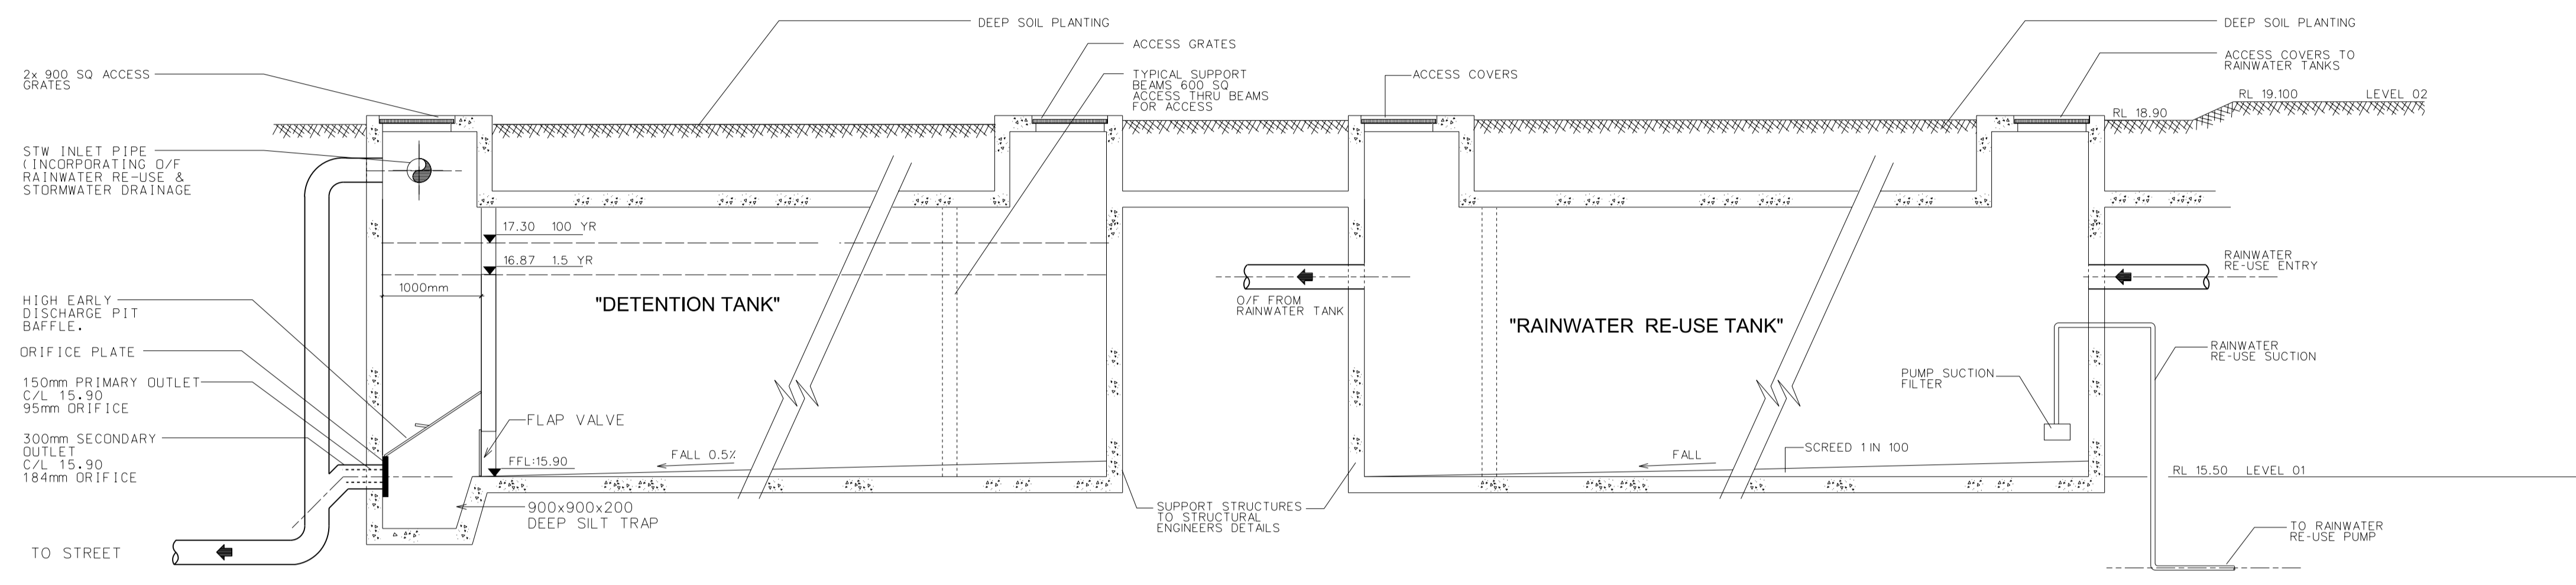

OSD TANK 1 SECTION A-A
 OSD/RAINWATER RE-USE TANK 1

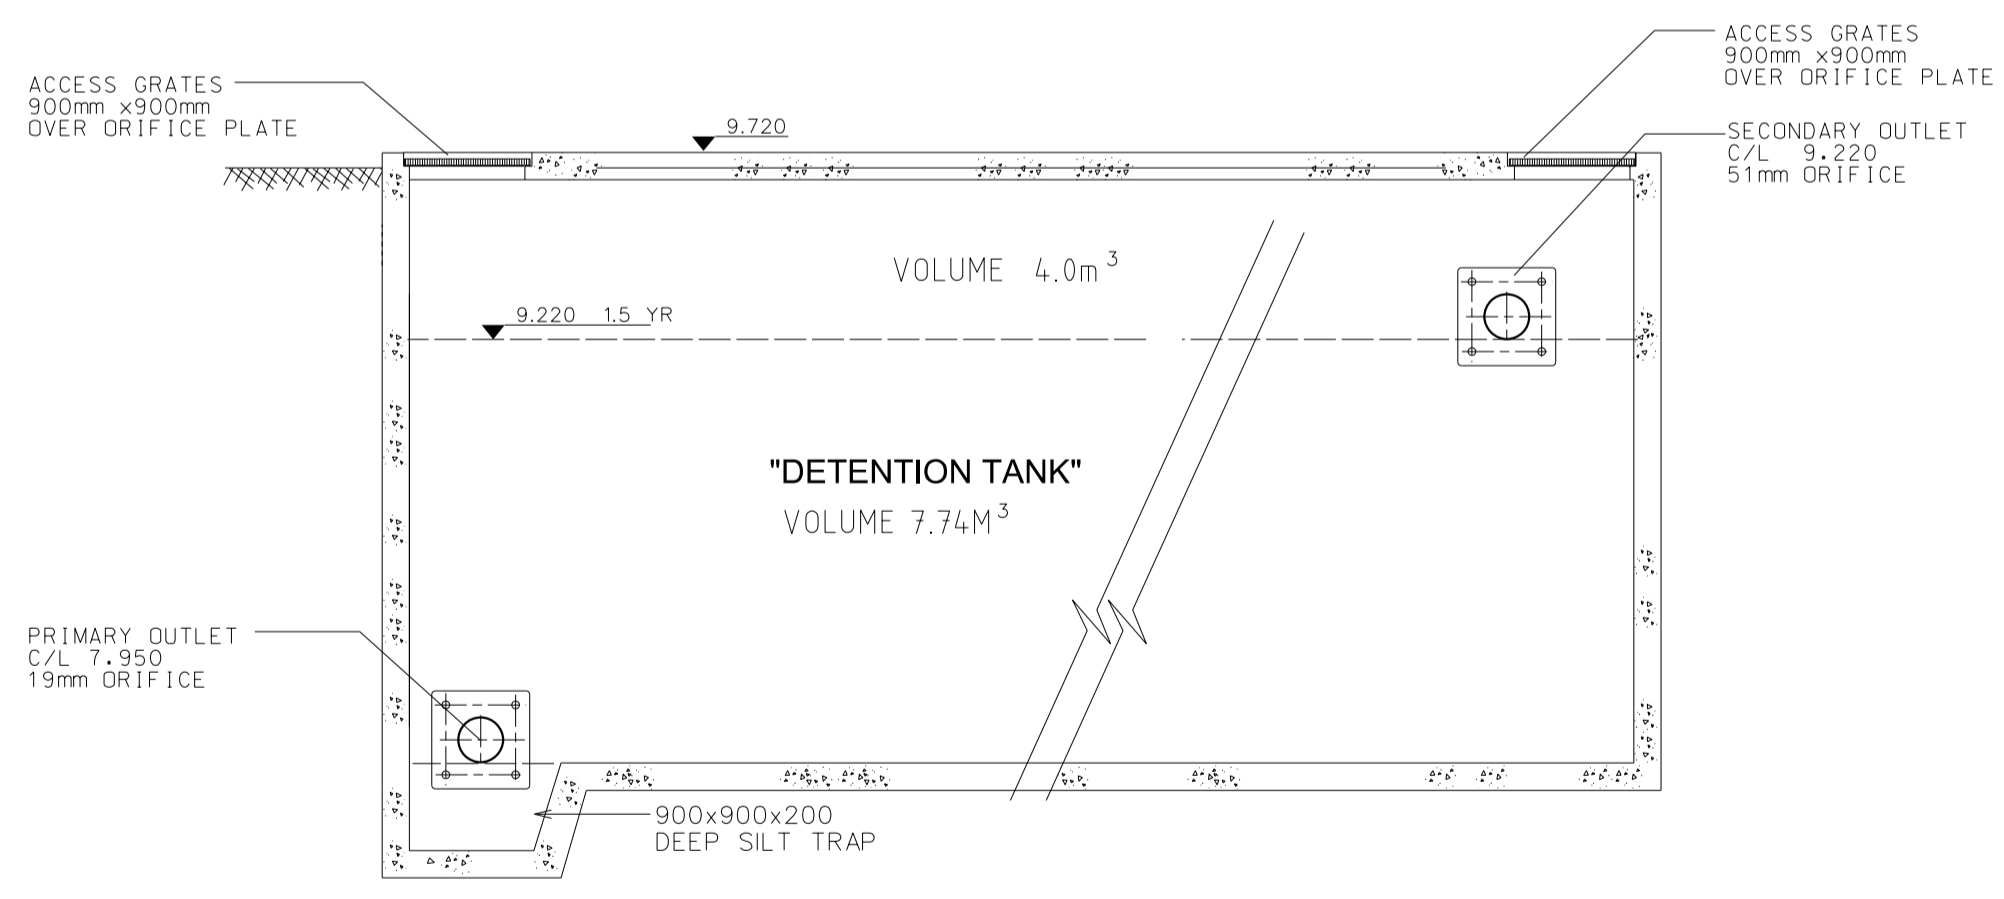

OSD TANK 2 SECTION A-A
 OSD TANK 2

A1
150
140
130
120
110
100
90
80
70
60
50
40
30
20
10
0

Revision	Date	Description	Initial	Checked
01	02/03/10	PA ISSUE	PR	SJ

Client

 Level 11, 66 Alfred Street, Milsom Point, NSW 2081

Interiors

 Level 11, 66 Alfred Street, Milsom Point, NSW 2081
 Ph: (02) 9922 5822
 Fax: (02) 9922 5877
 Email: jiaint@bigpond.com

HYDRAULIC/FIRE CONSULTANTS

 HARRIS PAGE & Associates PTY LIMITED
 HYDRAULIC & FIRE CONSULTANTS
 Level 12, 32 Carrington Street, Sydney, 2000
 Telephone: (02) 9252 1600 Fax: (02) 9252 6385
 Email: info@harrispage.com.au ABN 908 548 098

Hydraulic Services-Stormwater Drainage
STORMWATER CONCEPT PLAN

**Macquarie Place
 Parramatta**

**RAINWATER REUSE
 DETENTION TANKS**

Scale	1:200 @A1	
Drawn	PR/AF	Checked SJ
Project No.	5233	
Status	PA ISSUE	
Plot Date	05/02/2010	
Plot File	...	
Drawing No.	[Revision]	

STW 08 **01**

Sydney 1/243 Liverpool Street East Sydney NSW 2010 Australia
 T 02 8354 5100 F 02 8354 5199
 email syd@batessmart.com.au
 http://www.batessmart.com.au

Melbourne 1 Nicholson Street Melbourne VIC 3000 Australia
 T 03 8664 6200 F 03 8664 6300
 email melb@batessmart.com.au
 http://www.batessmart.com.au

Bates Smart Pty Ltd ABN 70 004 999 400

BATESSMART