


Check all dimensions and site conditions prior to commencement of any work, the purchase or ordering of any materials, fittings, plant, services or equipment and the preparation of shop drawings and/or the fabrication of any components.
 Do not scale drawings - refer to figured dimensions only. Any discrepancies shall immediately be referred to the architect for clarification.
 All drawings may not be reproduced or distributed without prior permission from the architect.

MACQUARIE STREET

E N O K
 10100 9200 10100

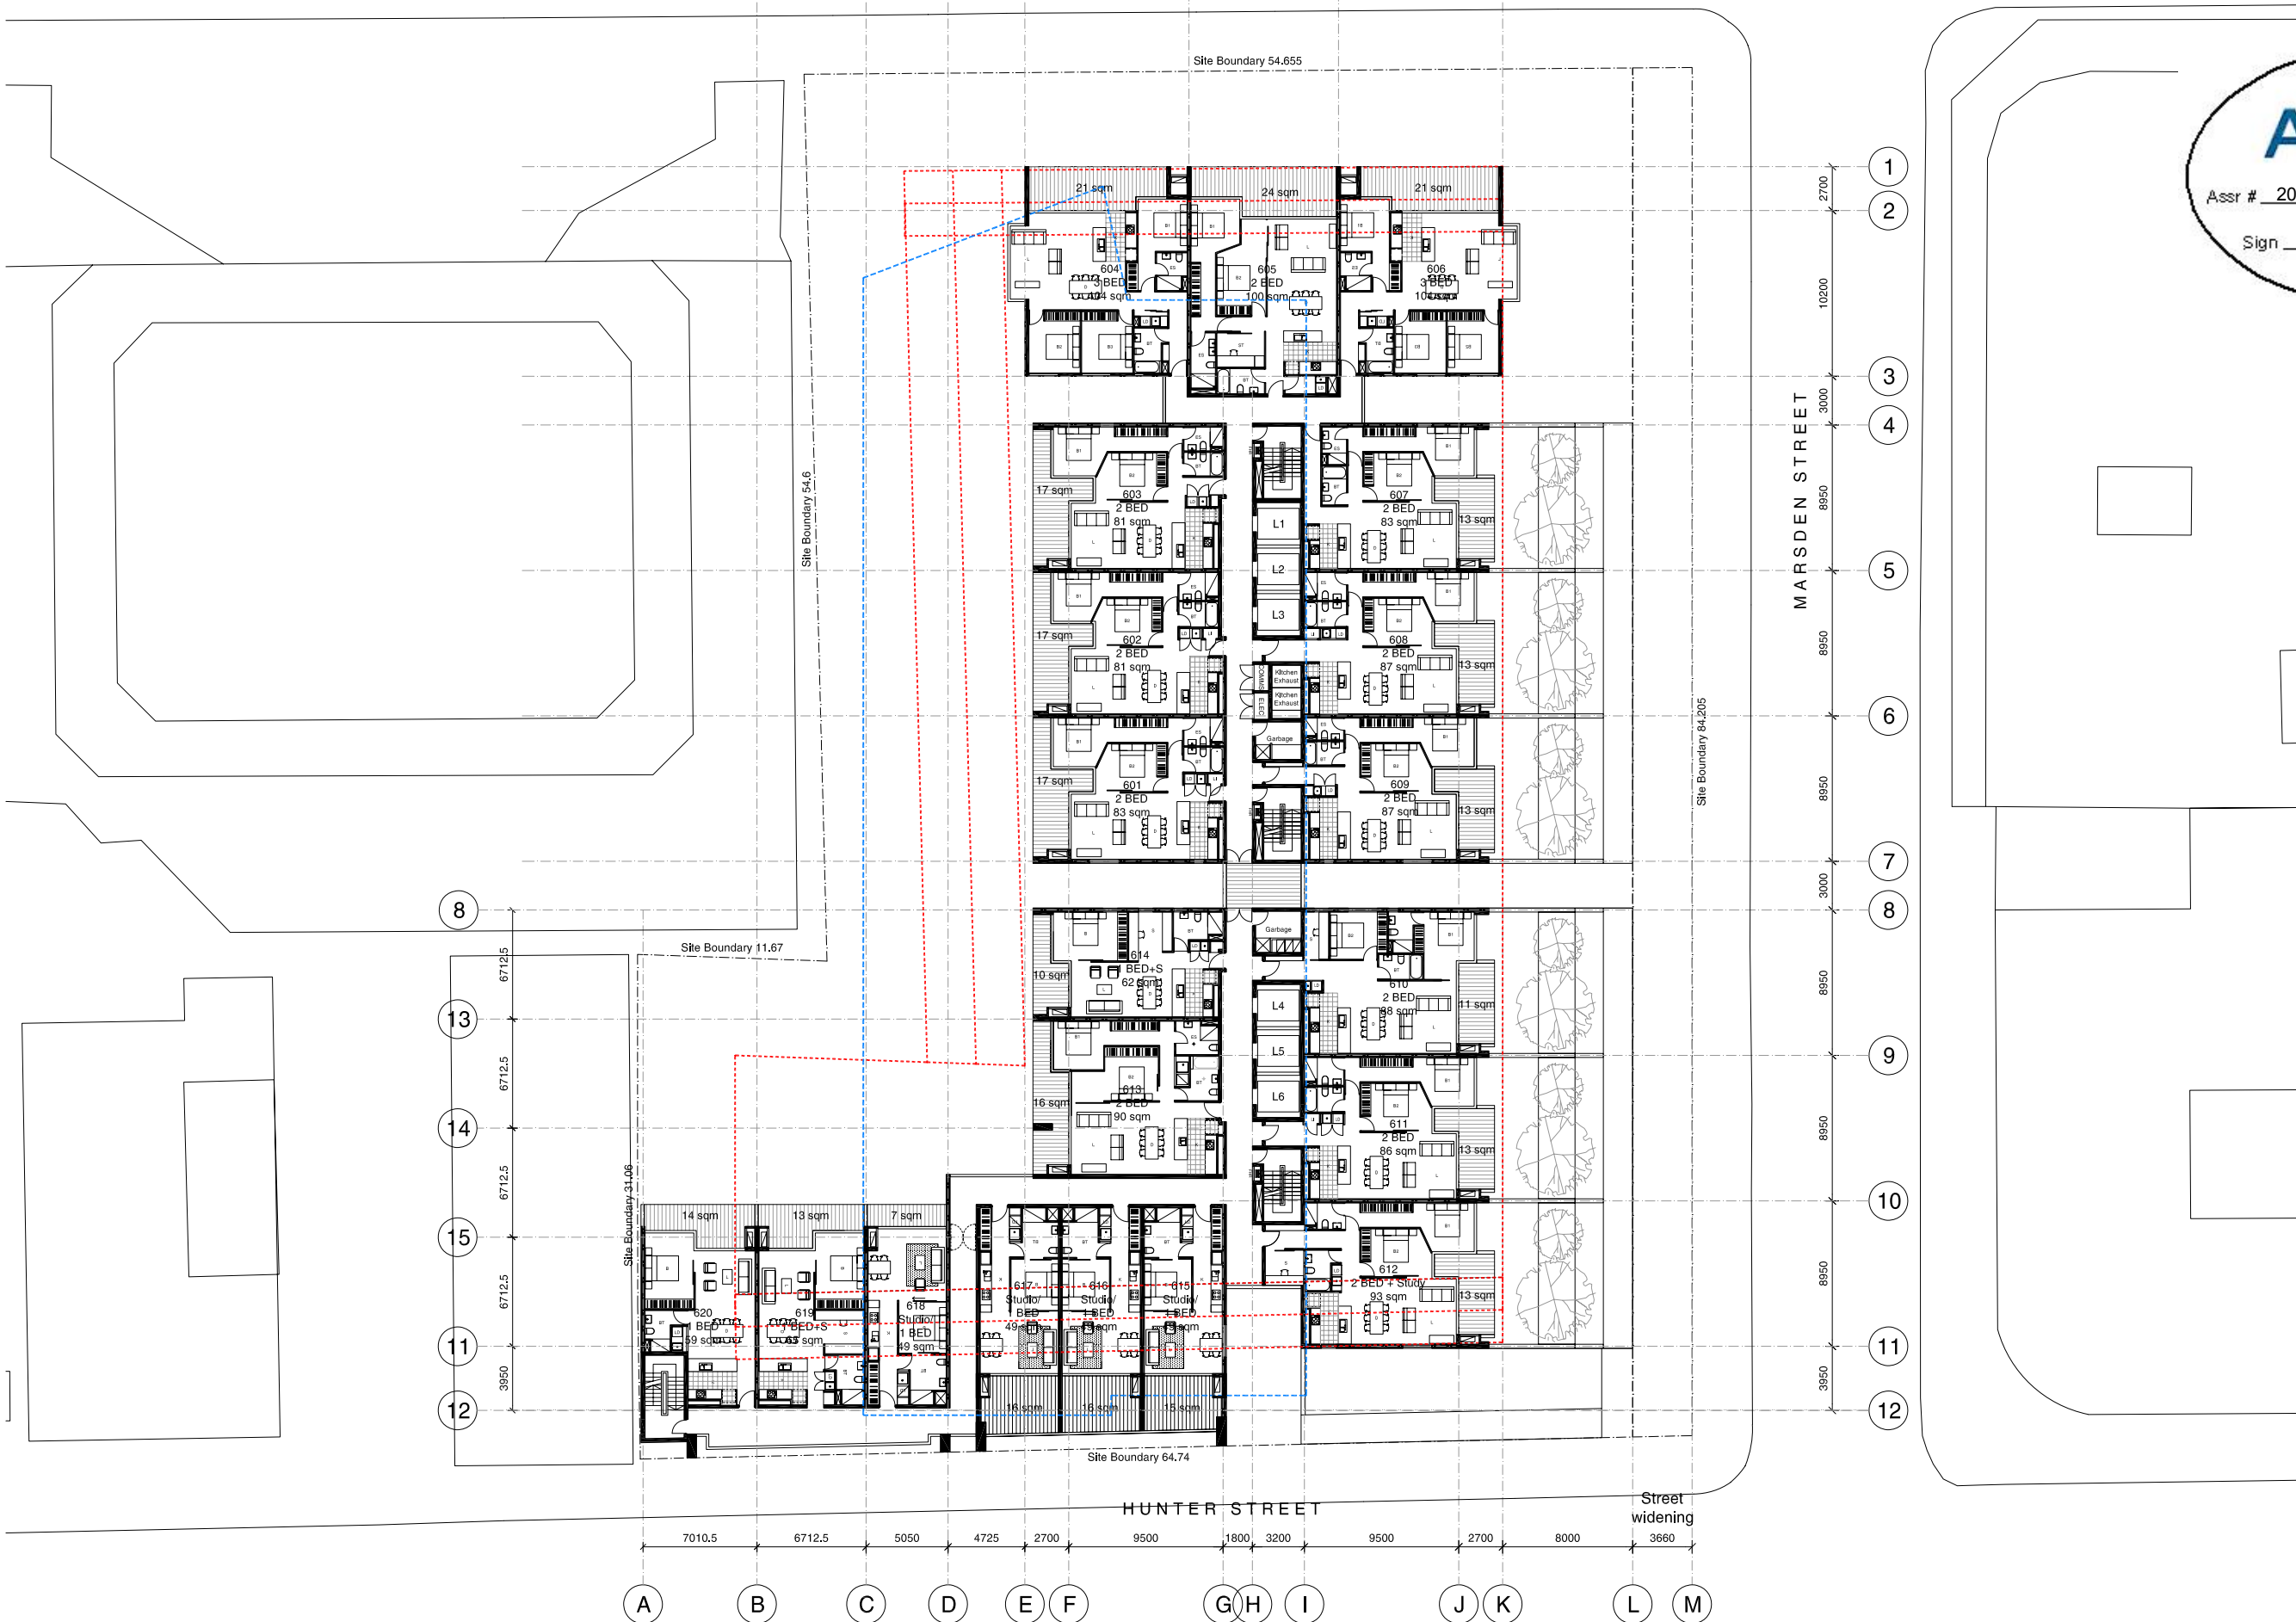

Revision Date	Description	Initial	Checked
02 02/10/09	Consultant Issue for Review	AL	NM
01 23/09/09	Consultant Issue for Review	AL	NM

Client
 Level 11, 68 Alfred Street, Milsions Point, NSW 2061

Interiors
 SYDNEY - SINGAPORE JARARTA - MANILLA Architecture - Interiors - Project Managers
 Level 11, 68 Alfred Street, Milsions Point, NSW 2061
 Ph: (02) 9922 5922
 Fax: (02) 9922 5977
 Email: josi@jia.com.au

Macquarie Place
 Parramatta
 Level 06
 Plan

Scale 1:200 @A1

Drawn AL Checked

Project No. S11174

Status PRELIMINARY

Plot Date 3/2/2010 1:05:03 PM

Plot File S:\11100-11199\11174_sing_parramatta\00_main\cad\plots\DA...
 ...EA2.13[02].dwg
 Drawing No. [Revision]

EA2.13[02]

Sydney 1/243 Liverpool Street East Sydney NSW 2010 Australia
 T 02 8354 5100 F 02 8354 5199
 email syd@batesmart.com.au
 http://www.batesmart.com.au

Melbourne 1 Nicholson Street Melbourne VIC 3000 Australia
 T 03 8664 6200 F 03 8664 6300
 email melb@batesmart.com.au
 http://www.batesmart.com.au

Bates Smart Pty Ltd ABN 70 004 999 400

