



Ground Level Floor Plan

1:400 @ A3





Level 01 Floor Plan


1:400 @ A3
0 1 2 5 10 16m





Level 02 Floor Plan

1:400 @ A3
0 1 2 5 10 16m

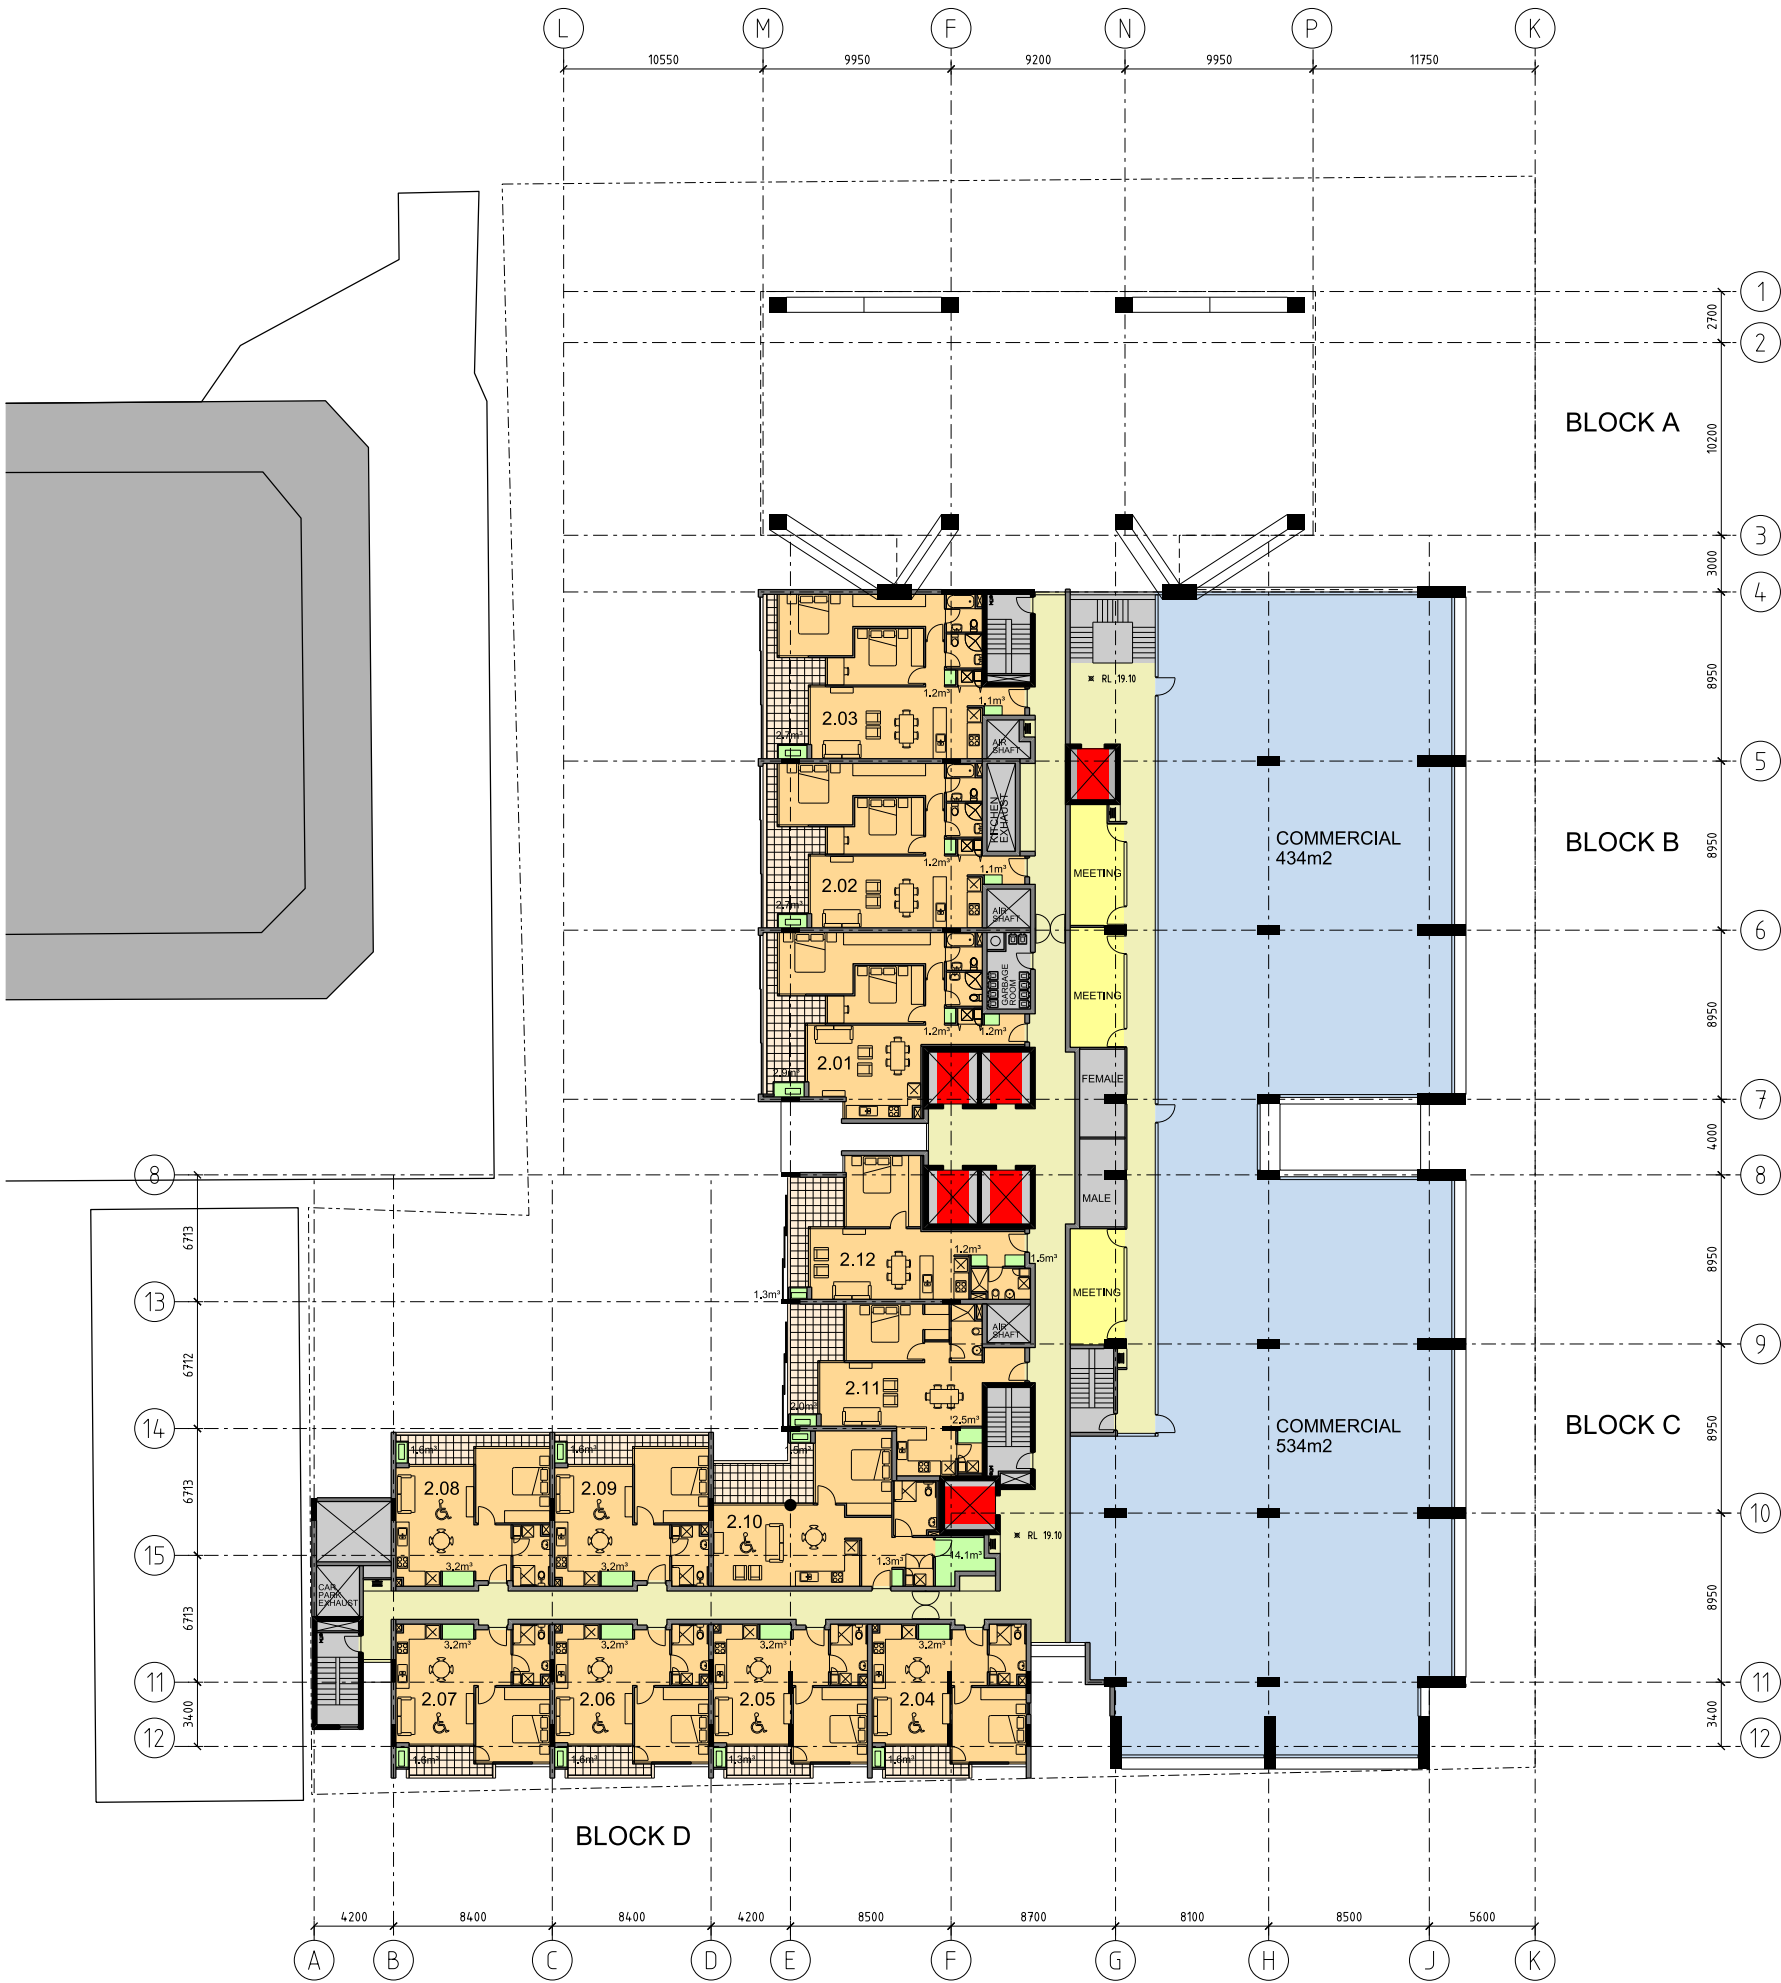



Level 03 Floor Plan


1:400 @ A3
0 1 2 5 10 16m





Level 04 Floor Plan

1:400 @ A3
0 1 2 5 10 16m

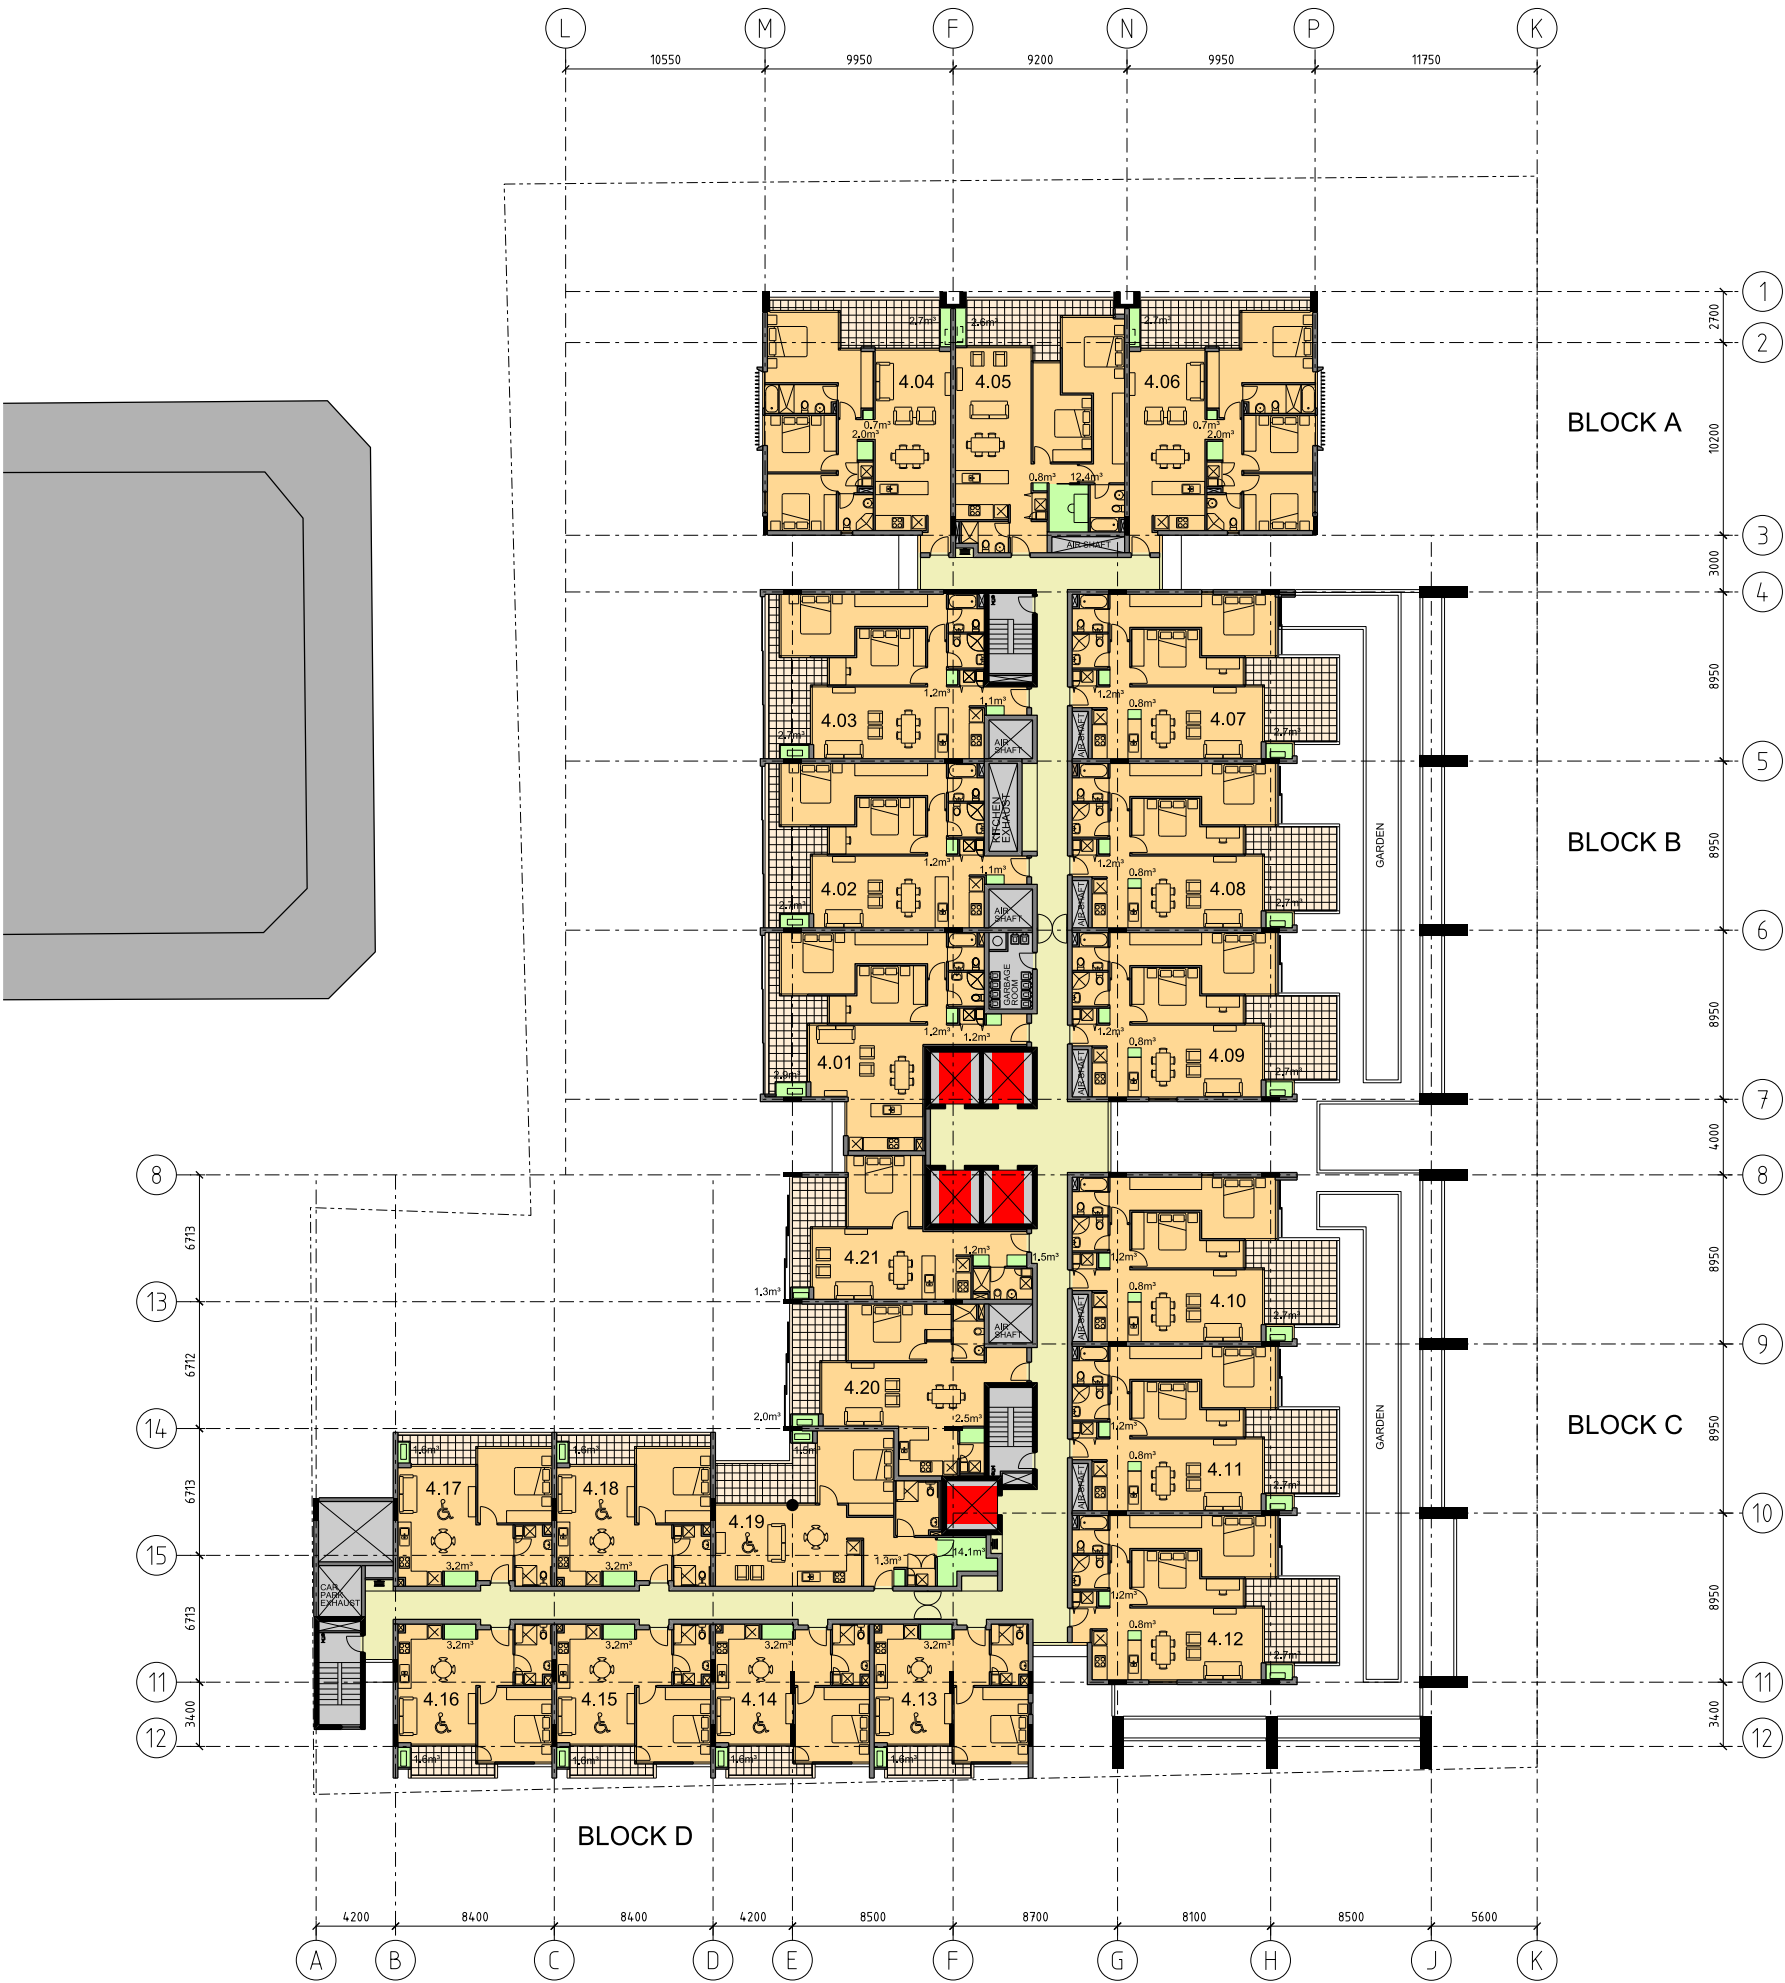



Levels 05 - 08 Floor Plan

1:400 @ A3





Level 09 Floor Plan

1:400 @ A3





Level 10 Floor Plan


1:400 @ A3
0 1 2 5 10 16m





Level 11 Floor Plan


1:400 @ A3
0 1 2 5 10 16m

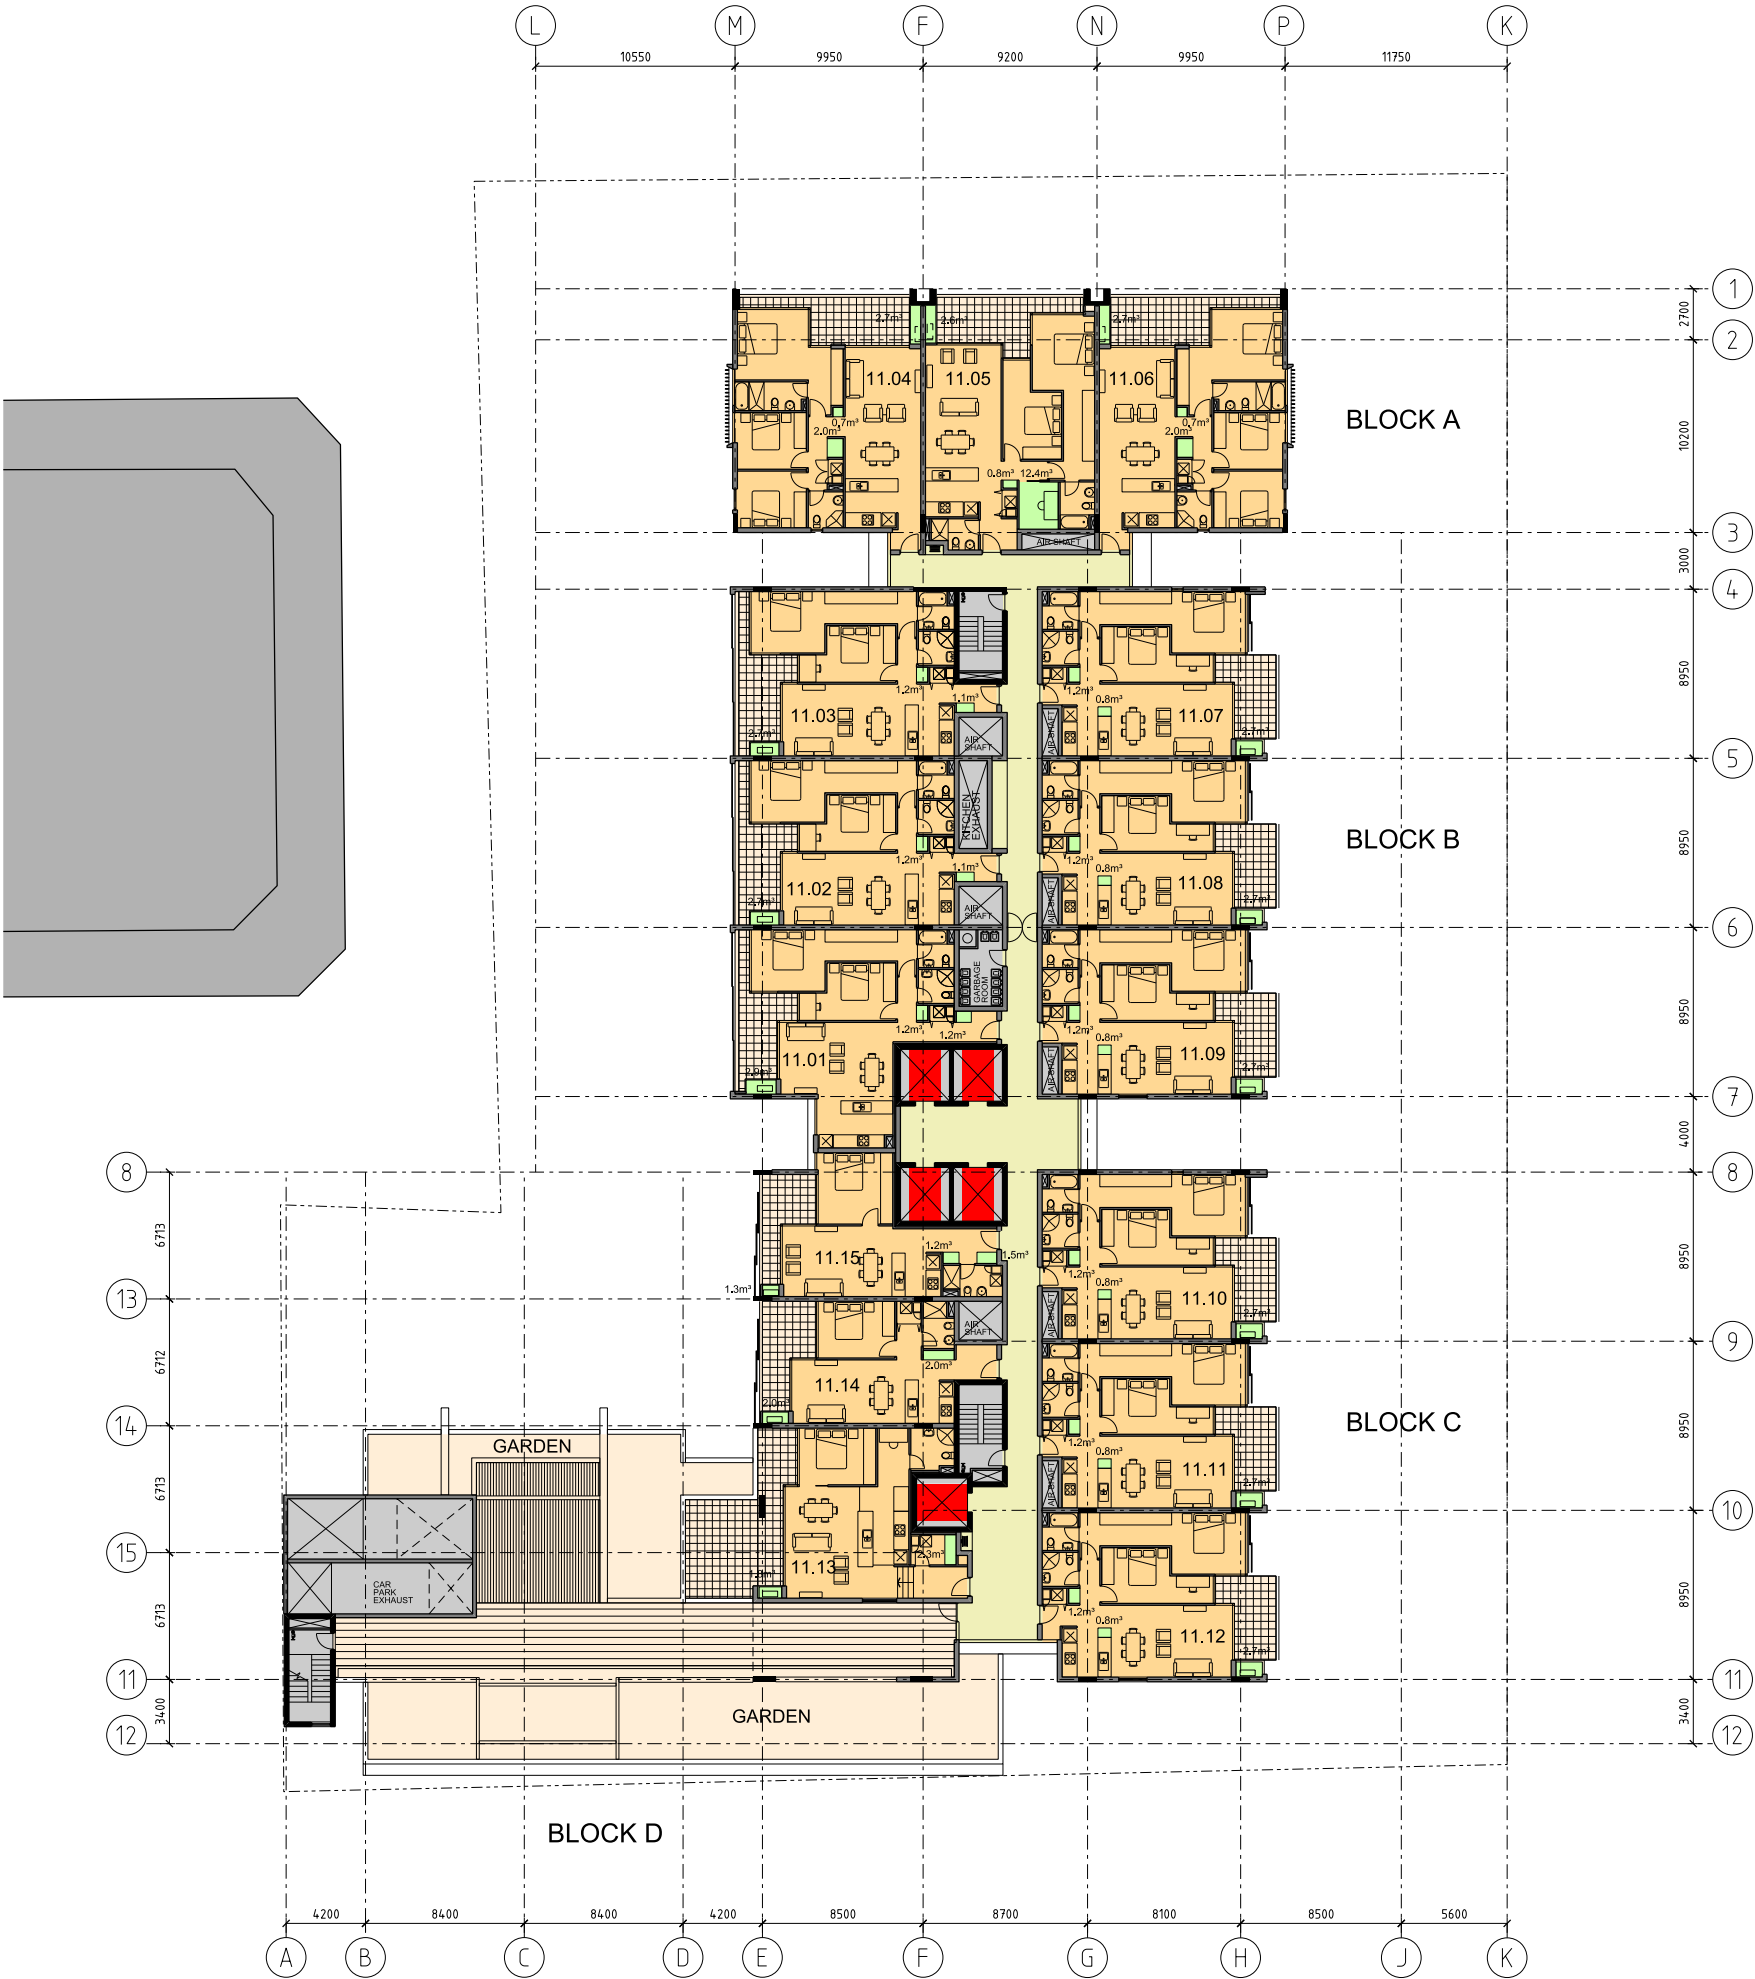



Level 12 Floor Plan

1:400 @ A3

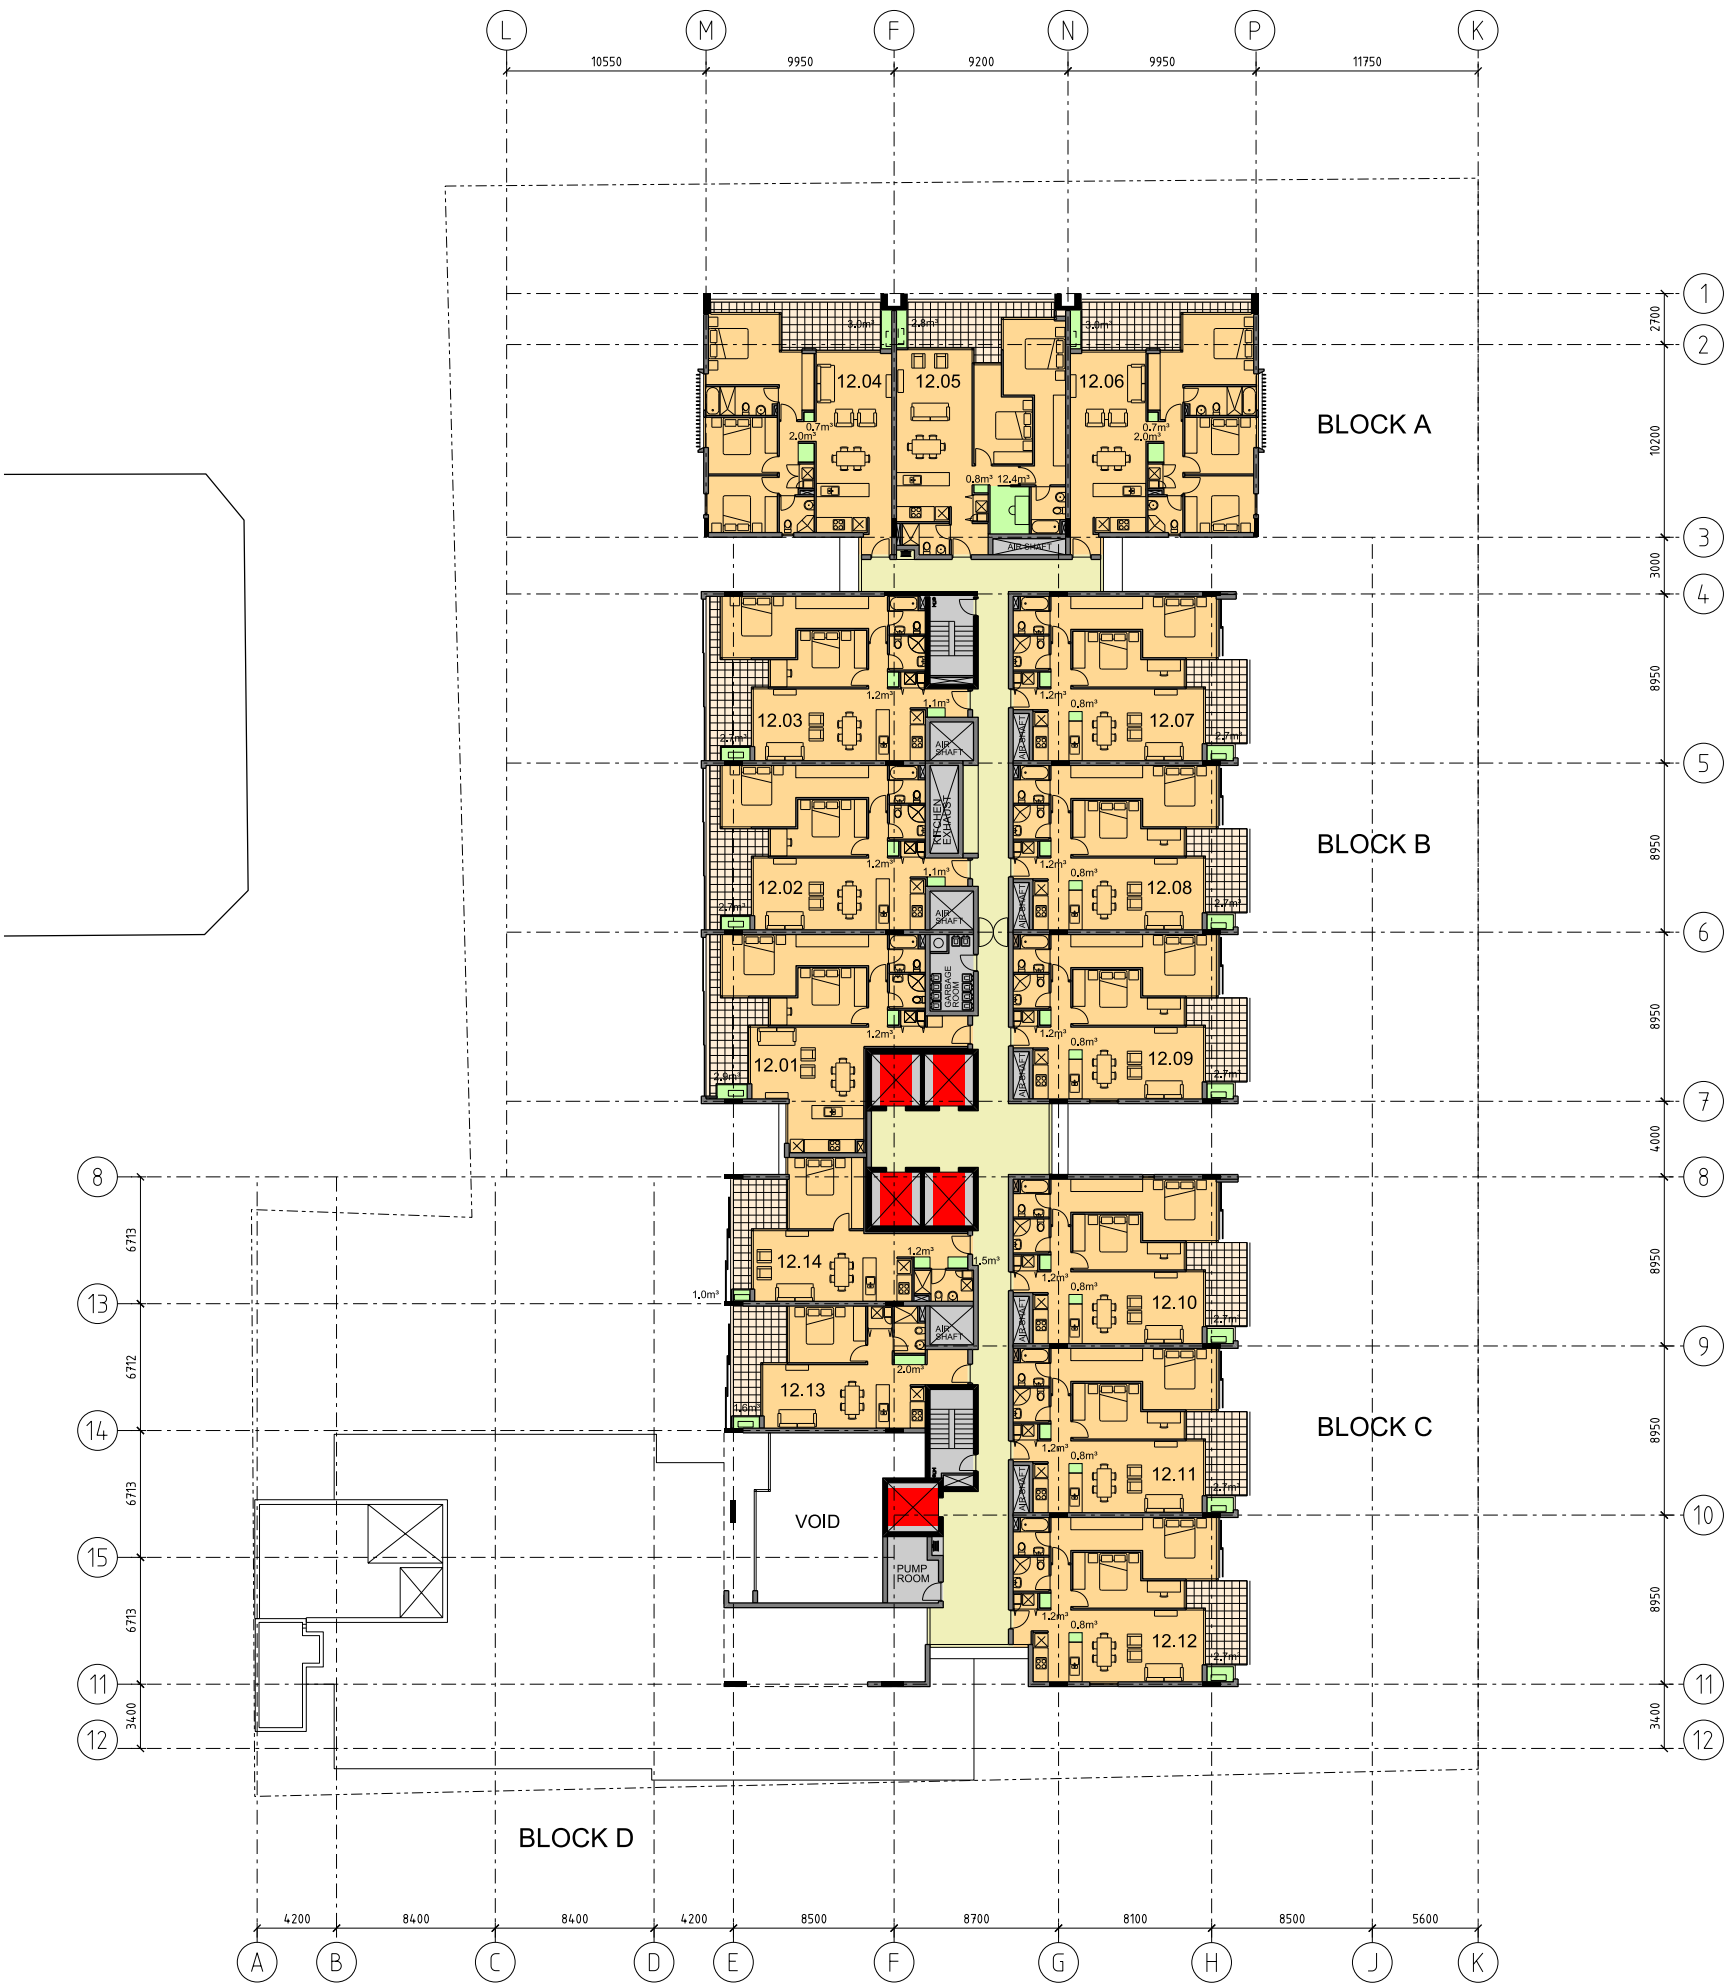



Levels 13 - 20 Floor Plan


1:400 @ A3
0 1 2 5 10 16m





Level 21 Floor Plan


1:400 @ A3

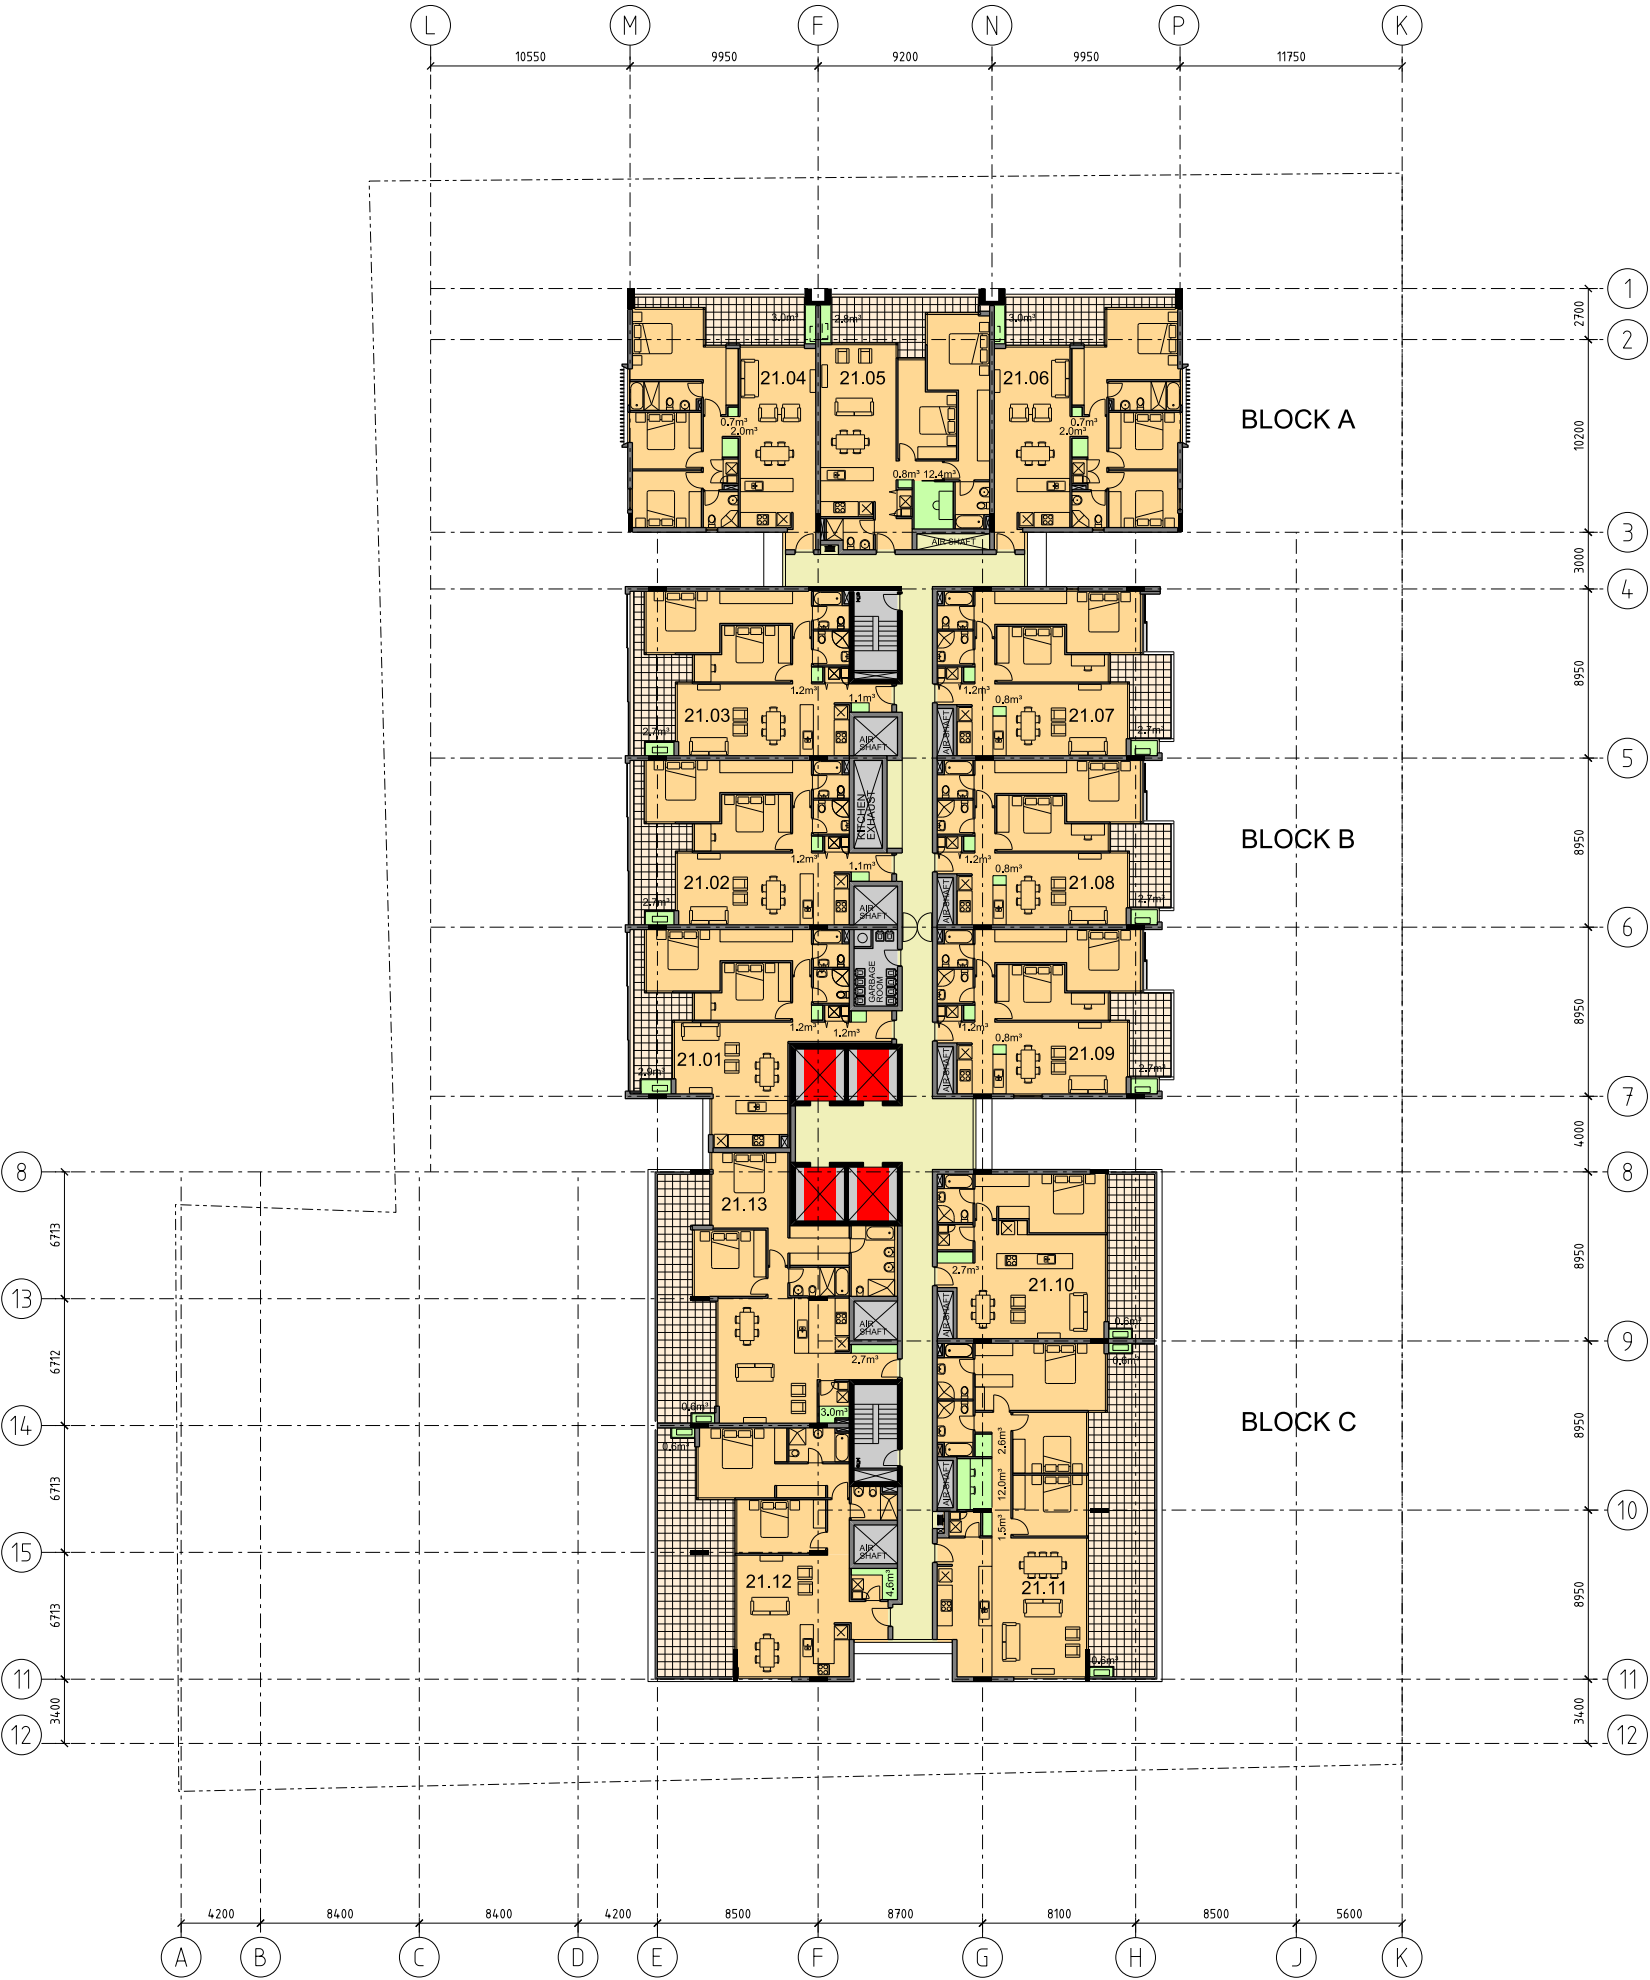



Level 22 Floor Plan


1:400 @ A3
0 1 2 5 10 16m

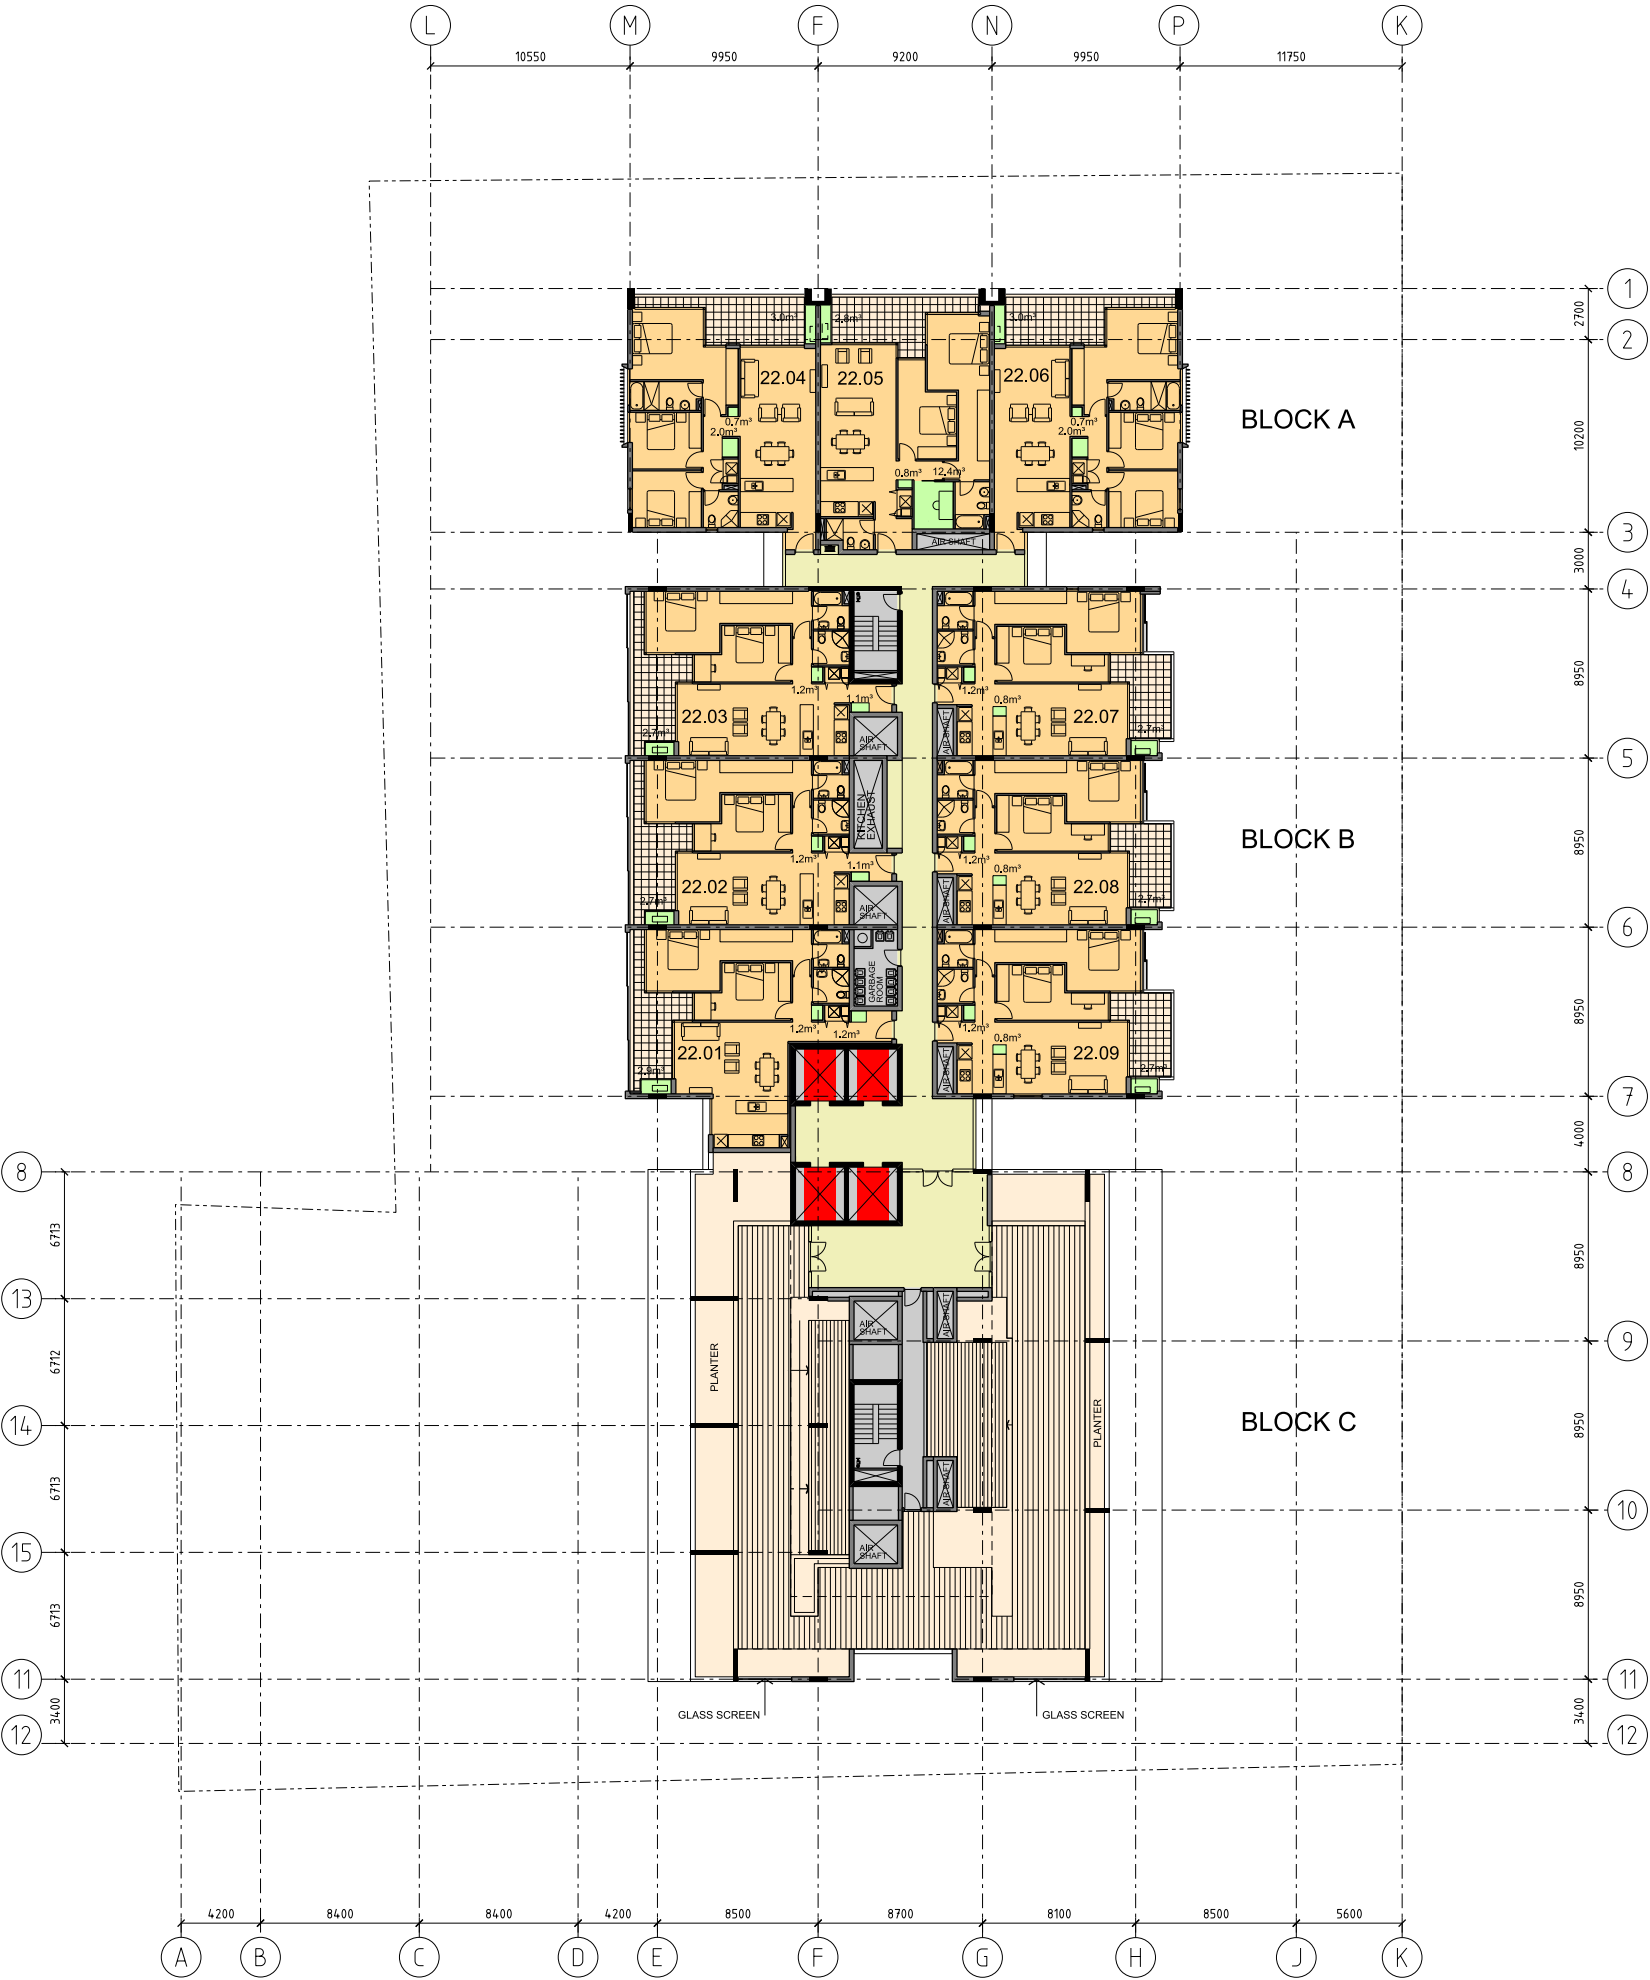



Level 23 Floor Plan

1:400 @ A3
0 1 2 5 10 16m

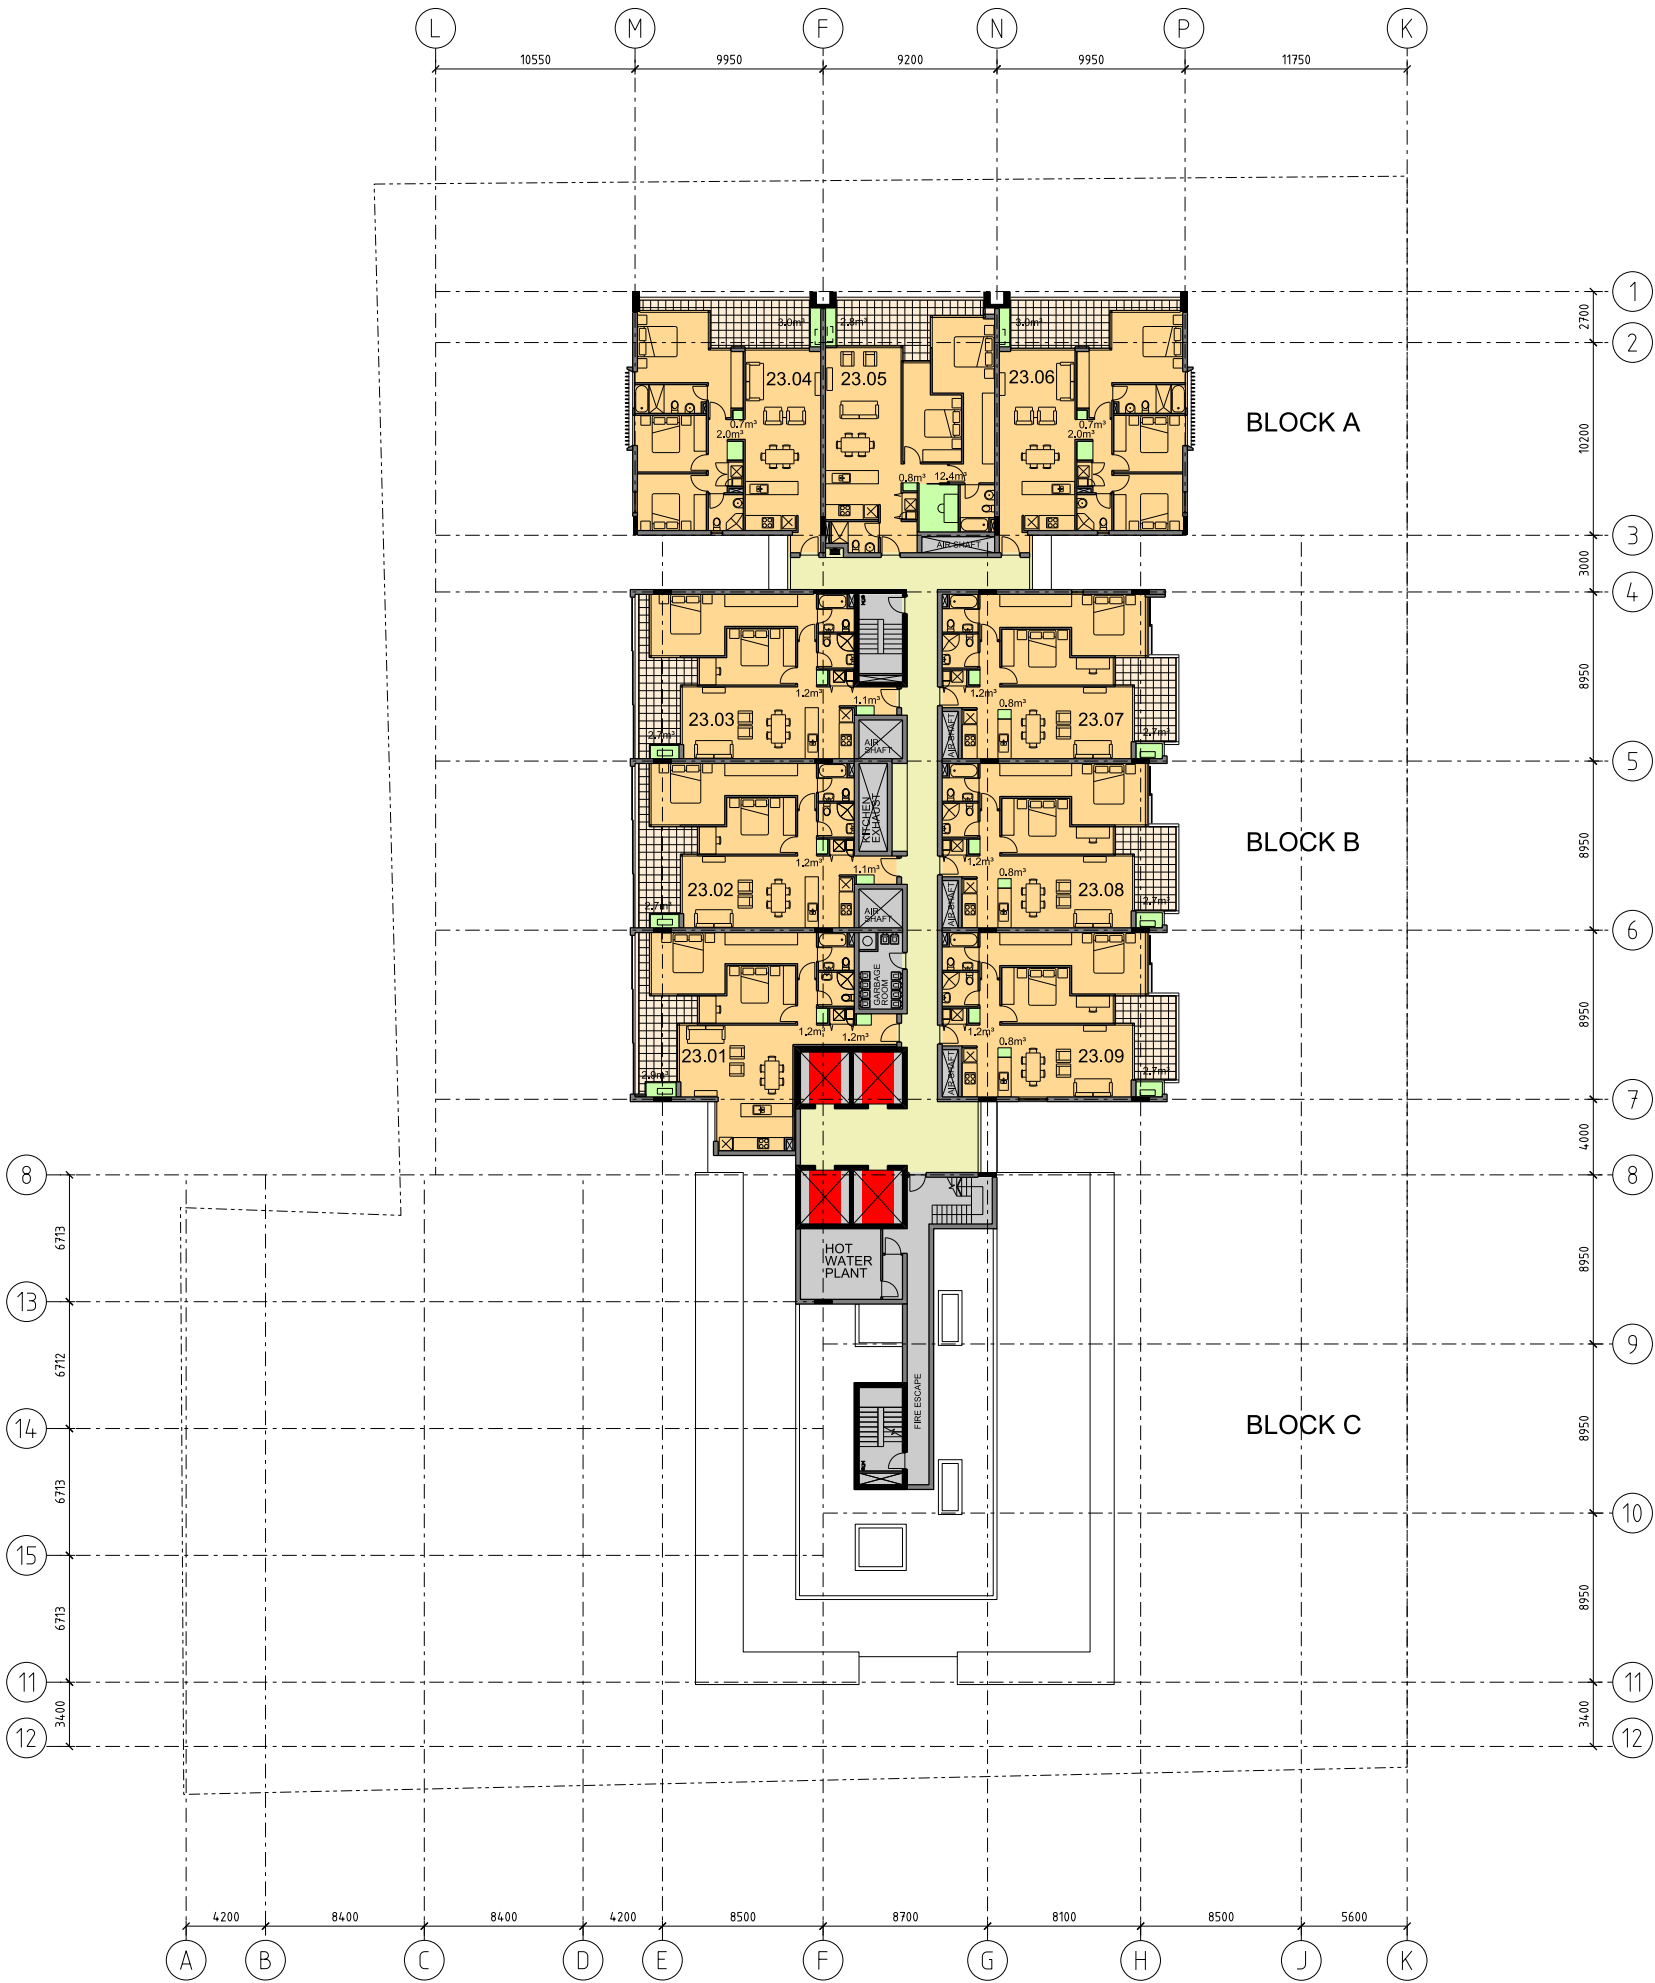




Level 24 Floor Plan

1:400 @ A3
0 1 2 5 10 16m



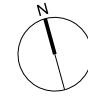

Level 25 Floor Plan

1:400 @ A3

