



NSW GOVERNMENT
Planning

Issued under the Environmental Planning and Assessment Act 1979

Approved Section 75W Modification Application

No. 4 granted on the 05/11/15

in respect to MP 09-0167

Signed HR

Sheet No. 11 of 74




Storage

0 20m @ 1:400

Level 3

2103

V by Crown, Parramatta
Crown International Holdings Group

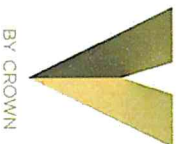

SCALE

1 : 400

AJ+C

ALLEN JACK COTTIER

79 Myrtle Street, Chippendale NSW 2008 AUSTRALIA
P +61 2 9511 8222 F +61 2 9511 8200
ABN 53 003 782 250



NSW GOVERNMENT
Planning

Issued under the Environmental Planning and Assessment Act 1979

Approved Section 75W Modification Application

No. 4 granted on the 05/11/15

in respect to MP 09-0167

Signed HR

Sheet No. 12 of 74




Storage

0 20m @ 1:400

Level 4-9

2104

V by Crown, Parramatta
Crown International Holdings Group

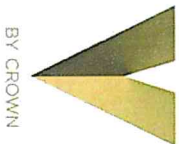

SCALE
1:400

AJ+C

ALLEN JACK COTTIER

79 Murla Street, Chippendale NSW 2008 AUSTRALIA
P 61 2 9811 8224 F 61 2 9811 8200
ABN 55 003 762 250



NSW GOVERNMENT
Planning

Issued under the Environmental Planning and Assessment Act 1979

Approved Section 75W Modification Application

No. 4 granted on the 05/01/15

in respect to MP. 09-0167

Signed HR


Sheet No. 13 of 74



Storage

0 20m @ 1:400

V by Crown, Parramatta
Crown International Holdings Group

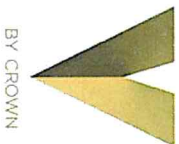

Levels 10-15

2112

REVISION 10 SCALE 1:400

AJ+C

79 Myrtle Street Chippendale NSW 2008 AUSTRALIA
P +61 2 9511 6222 F +61 2 9511 6200
ABN 55 003 782 250



NSW GOVERNMENT
Planning

Issued under the Environmental Planning and Assessment Act 1979

Approved Section 75W Modification Application

No. 4 granted on the 05/11/15

in respect to MP 09-0167


Signed MR

Sheet No. 14 of 74



Storage

V by Crown, Parramatta
Crown International Holdings Group

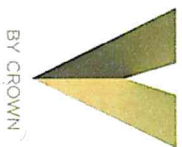

Level 16 & 17

2117

REVISION

SCALE

2

1:400



AJ+C

ALLEN JACK+COTTER

79 Myrie Street, Chippendale NSW 2008 AUSTRALIA
P: +61 2 9311 8222 K: +61 2 9311 8200
ABN 53 003 782 250



NSW GOVERNMENT
Planning

Issued under the Environmental Planning and Assessment Act 1979

Approved Section 75W Modification Application

No. 4 granted on the 05/11/15

In respect to MP 09-016.7

Signed LR

Sheet No. 15 of 74




Storage

0 20m @ 1:400

Levels 18

2118

V by Crown, Parramatta
Crown International Holdings Group

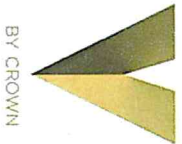

REVISION SCALE
10 1:400

AJ+C

79 Myrie Street, Chippendale NSW 2008 AUSTRALIA
P: +61 2 9311 6222 R: +61 2 9311 6200
ABN 53 003 762 250



NSW GOVERNMENT
Planning

Issued under the Environmental Planning and Assessment Act 1979

Approved Section 75W Modification Application

No. 4 granted on the 09/11/15

in respect to MP 09-0167

Signed MR

Sheet No. 16 of 74



Storage

V by Crown, Parramatta
Crown International Holdings Group



Level 19

2119

REVISION 10
SCALE 1:400



AJ+C
ARCHITECTS

79 Myle Street, Chippendale NSW 2008 AUSTRALIA
P: +61 2 9311 8222 F: +61 2 9311 8200
ABN 53 003 762 250



NSW GOVERNMENT
Planning

Issued under the Environmental Planning and Assessment Act 1979


Approved Section 75W Modification Application

No. 4 granted on the 05/11/15

in respect to MP 09-0167


Signed UR

Sheet No. 17 of 74

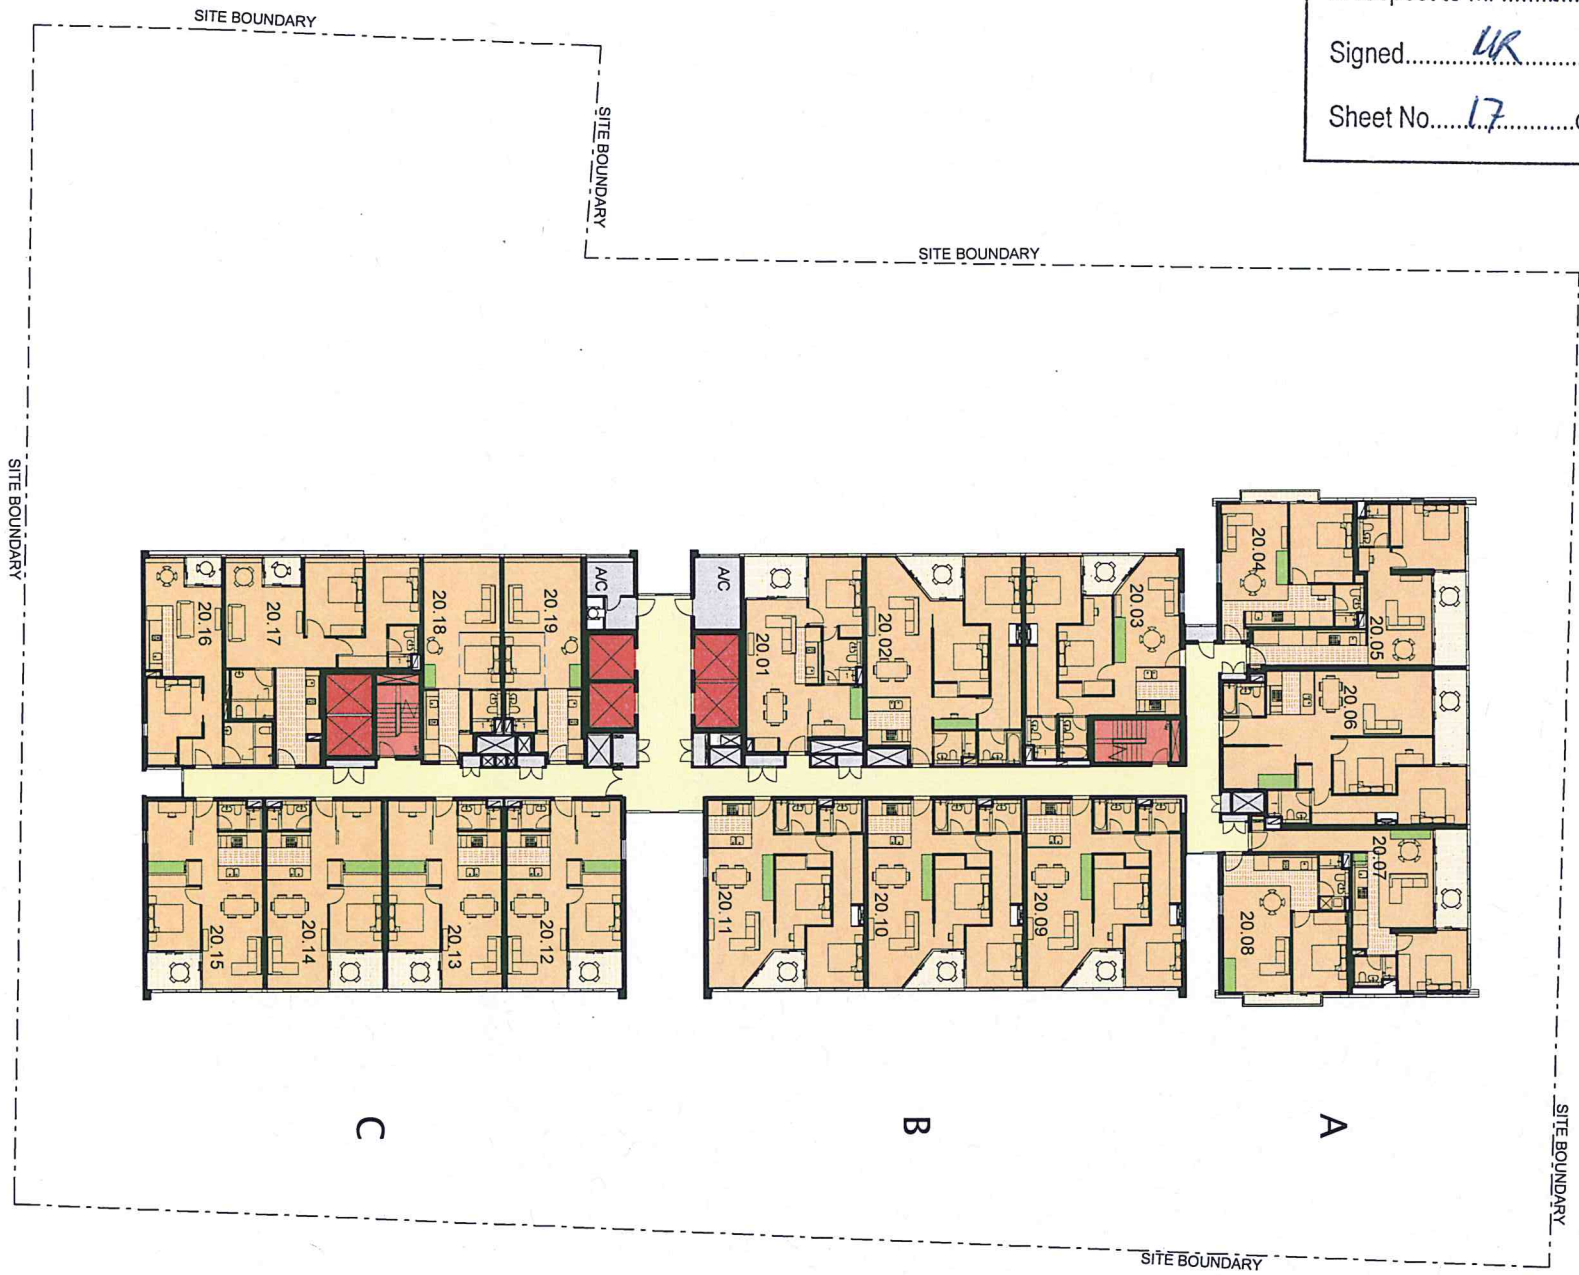

Storage

V by Crown, Parramatta
Crown International Holdings Group

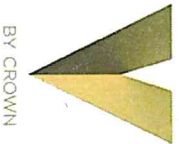

Level 20

2120

REVISION 10
SCALE 1:400



AJ+C

ALLEN JACK COTTIER
79 Myrtle Street, Chippendale NSW 2008 AUSTRALIA
P +61 2 9511 8222 F +61 2 9511 8200
ABN 55 003 782 250



NSW GOVERNMENT
Planning

Issued under the Environmental Planning and Assessment Act 1979

Approved Section 75W Modification Application

No. 4 granted on the 05/11/15

in respect to MP 09-0167

Signed MR

Sheet No. 18 of 74



Storage

0 20m @ 1:400

Levels 21-25

2121

REVISION SCALE

10 1:400

AJ+C

ALLEN JACK COTTIER

79 Myrie Street, Chippendale NSW 2008 AUSTRALIA
P: +61 2 9311 8222 F: +61 2 9311 8200
ABN 53 003 782 250

N

10

1:400

AJ+C

ALLEN JACK COTTIER

79 Myrie Street, Chippendale NSW 2008 AUSTRALIA
P: +61 2 9311 8222 F: +61 2 9311 8200
ABN 53 003 782 250

N

10

1:400

AJ+C

ALLEN JACK COTTIER

79 Myrie Street, Chippendale NSW 2008 AUSTRALIA
P: +61 2 9311 8222 F: +61 2 9311 8200
ABN 53 003 782 250

N

10

1:400

AJ+C

ALLEN JACK COTTIER

79 Myrie Street, Chippendale NSW 2008 AUSTRALIA
P: +61 2 9311 8222 F: +61 2 9311 8200
ABN 53 003 782 250



NSW GOVERNMENT
Planning

Issued under the Environmental Planning and Assessment Act 1979


Approved Section 75W Modification Application

No. 4 granted on the 05/11/15

in respect to MP 09-0167

Signed UK


Sheet No. 19 of 74

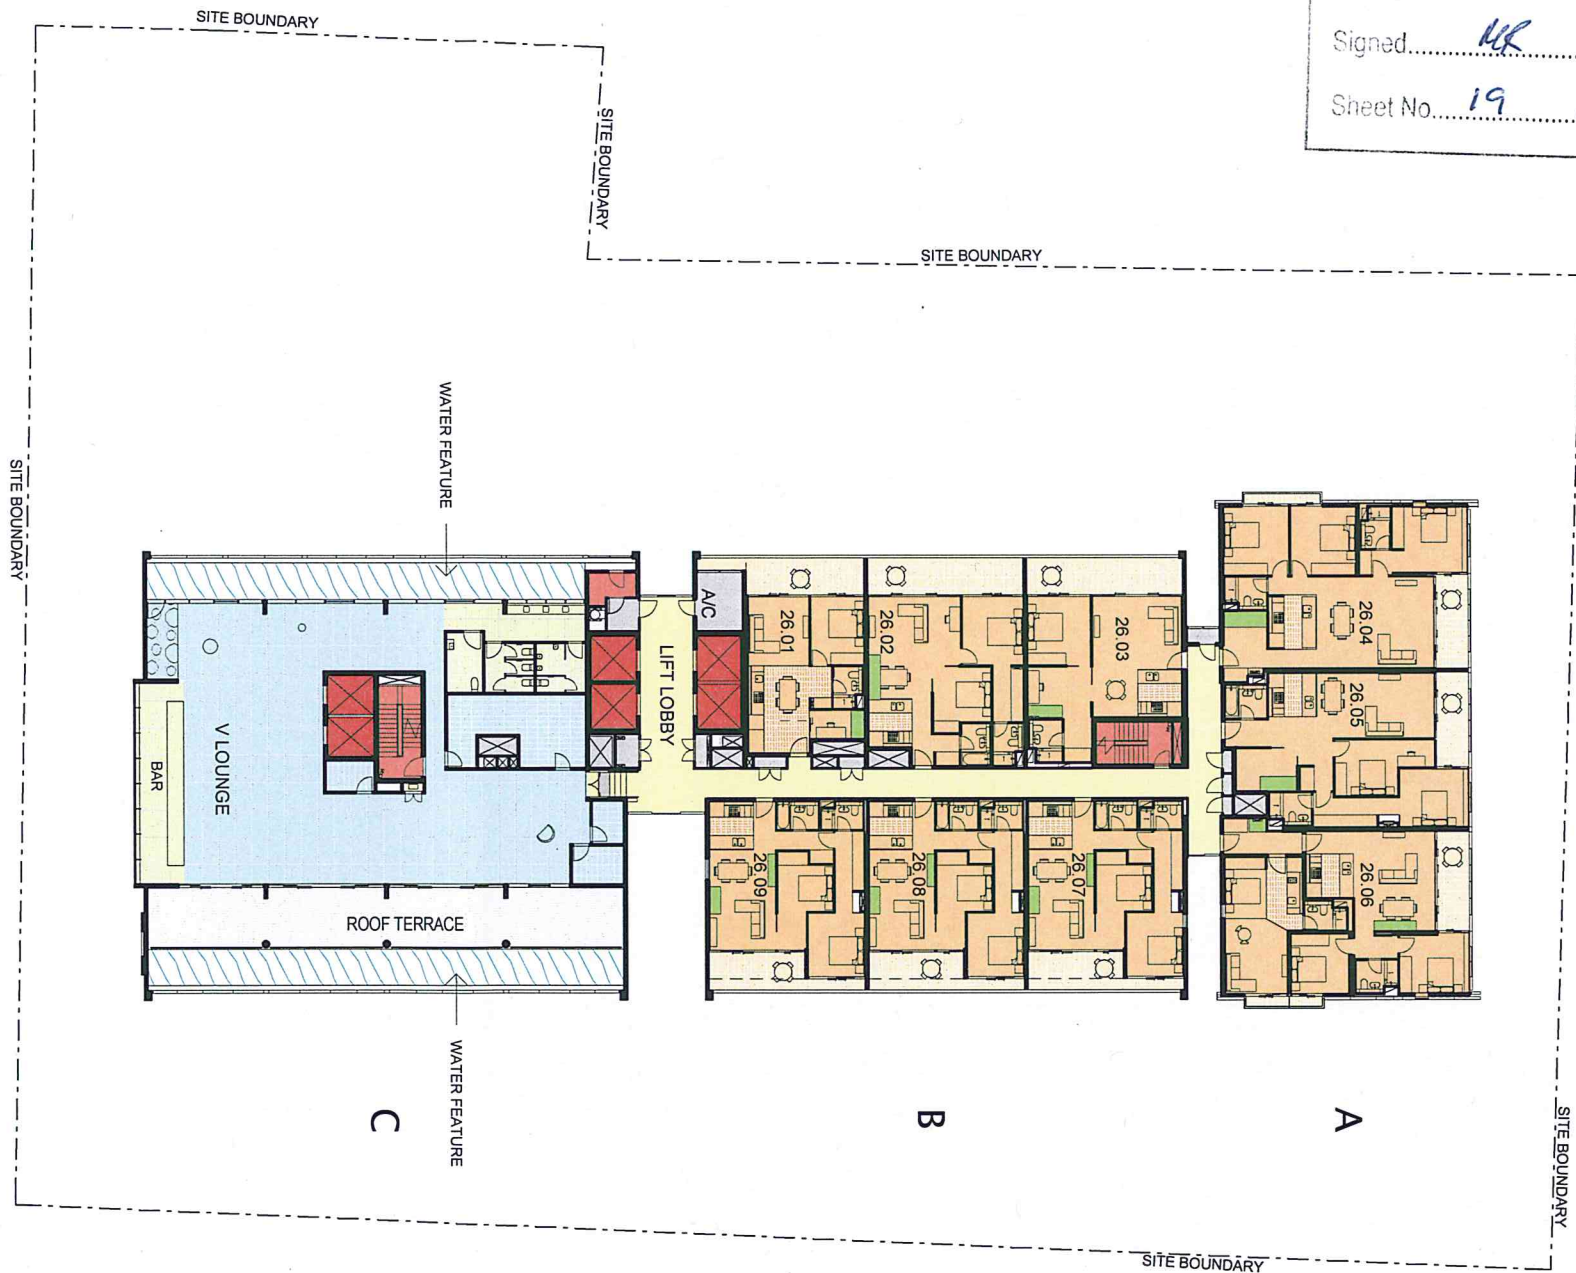

Storage

0 20m @ 1:400

V by Crown, Parramatta
Crown International Holdings Group

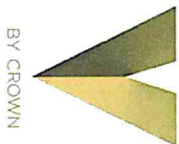

Level 26

2126

REVISION 10 SCALE 1:400

AJ+C
ALLEN JACK+COTTIER



79 Myrtle Street, Chippendale NSW 2008 AUSTRALIA
P +61 2 951 7822 K +61 2 9511 8200
ABN 55 003 782 250



NSW GOVERNMENT
Planning

Issued under the Environmental Planning and Assessment Act 1979


Approved Section 75W Modification Application

No. 4 granted on the 05/01/15

in respect to MP 09-0167

Signed MR


Sheet No. 20 of 74

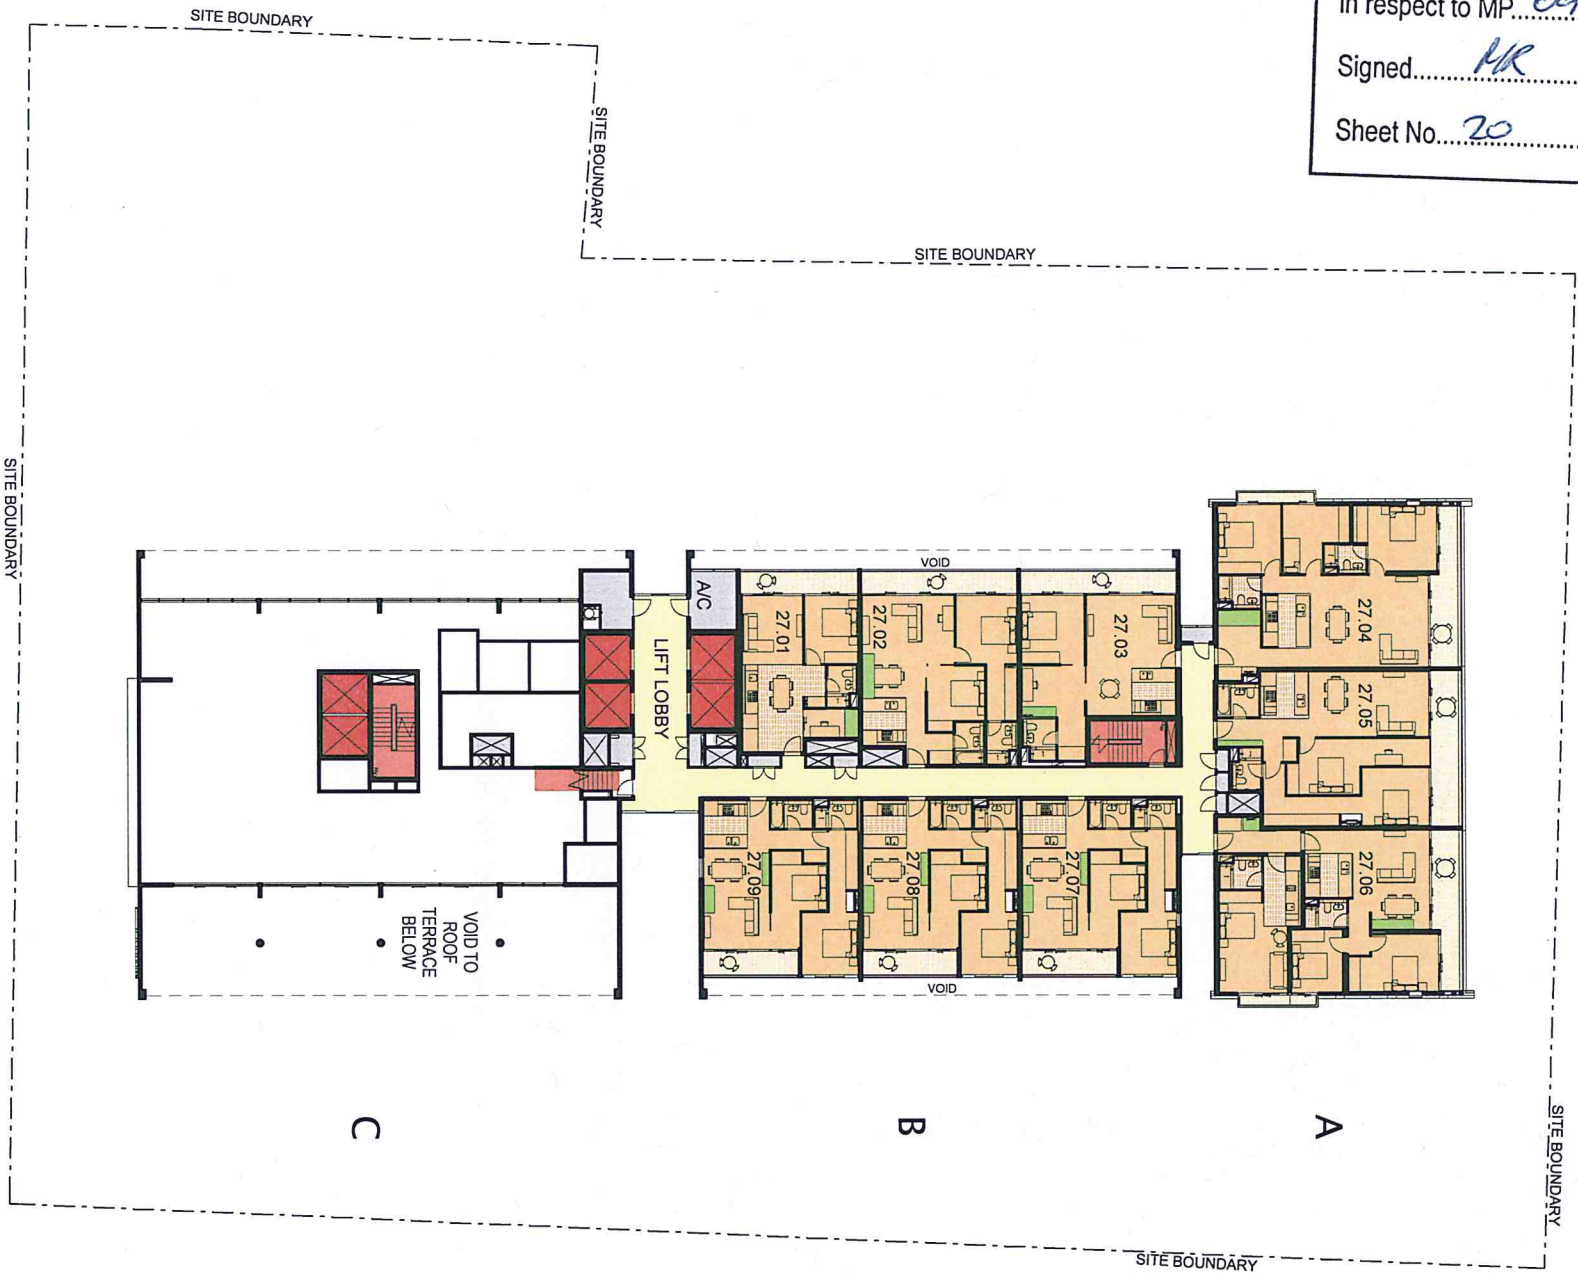

Storage

0 20m @ 1:400

V by Crown, Parramatta
Crown International Holdings Group

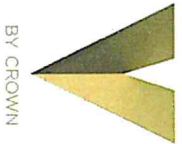

Level 27

2127

REVISION SCALE
10 1:400

AJ+C
ALLEN JACK & COOTNER

79 Myrtle Street, Chippendale NSW 2008 AUSTRALIA
PJ +61 2 9311 8222 FX +61 2 9311 8200
ABN 53 003 782 250

