

NOTE:

THIS IS A PRELIMINARY DRAFT STRATUM PLAN. THE LOTS SHOWN HEREON HAVE NOT BEEN SURVEYED AND ALL DIMENSIONS AND/OR AREAS SHOWN ARE APPROXIMATE AND SUBJECT TO SURVEY AND REGISTRATION OF THE FINAL STRATUM PLAN AT LAND AND PROPERTY INFORMATION.

HUNTER

MACQUARIE


STREET

STREET

MARSDEN

STREET

LEVEL 20

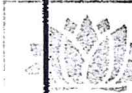NSW GOVERNMENT
Planning

Issued under the Environmental Planning and Assessment Act 1979

Approved Section 75W Modification Application

No. 4 granted on the 05/4/15in respect to MP. 09-0167Signed MKSheet No. 71 of 74LIFT
STAIRS
LIFTLIFT
LIFTLIFT
LIFT

Pt.1

STAIRS

MGA

NOTE:

• PLAN FOR ELECTRONIC LODGMENT ONLY

Surveyor : ANTHONY TODARELLO
Date of Survey : / /2014
Surveyor's Ref : 7782-startum

PLAN OF SUBDIVISION OF LOT 100 IN D.P. 1173658

LGA: PARRAMATTA
Locality : PARRAMATTA
Subdivision No:
Lengths are in metres. Reduction Ratio 1: 250

Registered

ISSUE F

00 10 20 30 40 50 100 110 120 130 140

15/10/2014 11:06:01

NOTE:

THIS IS A PRELIMINARY DRAFT STRATUM PLAN. THE LOTS SHOWN HEREON HAVE NOT BEEN SURVEYED AND ALL DIMENSIONS AND/OR AREAS SHOWN ARE APPROXIMATE AND SUBJECT TO SURVEY AND REGISTRATION OF THE FINAL STRATUM PLAN AT LAND AND PROPERTY INFORMATION.

HUNTER

MACQUARIE

NSW GOVERNMENT
Planning

Issued under the Environmental Planning and Assessment Act 1979


Approved Section 75W Modification Application

No. 4 granted on the 05/11/15

in respect to MP 09-0167

Signed MR

Sheet No. 72 of 75

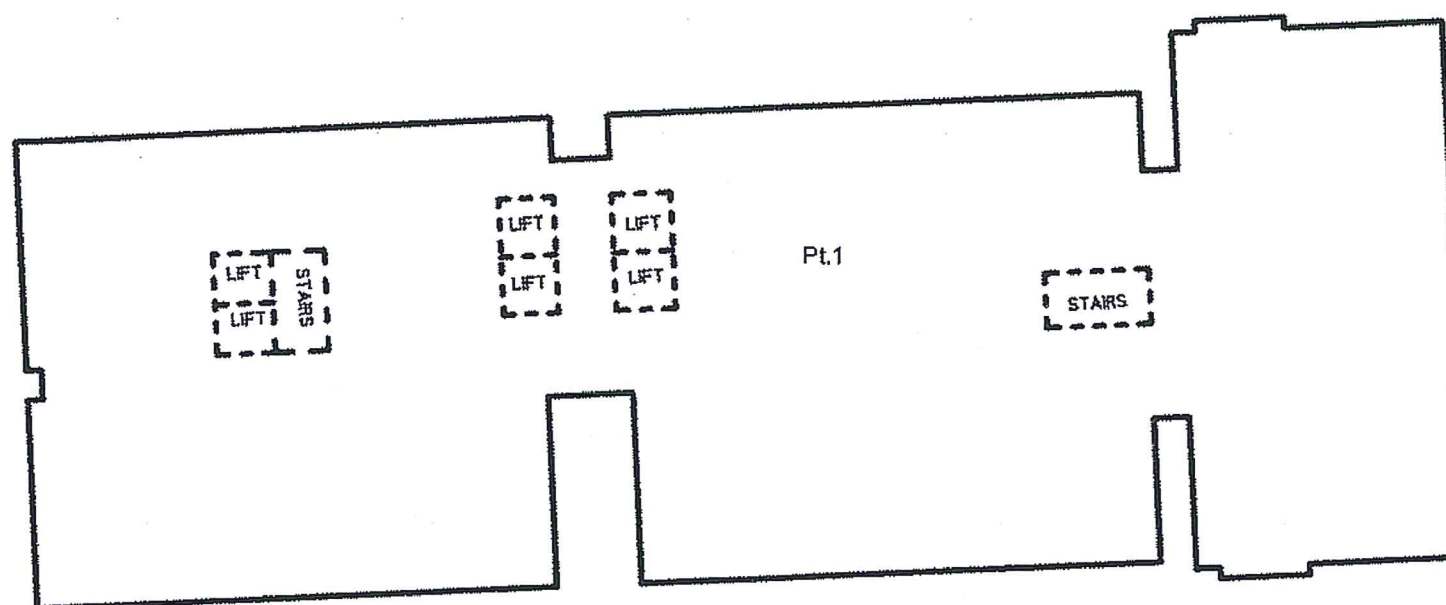

STREET

STREET

MARSDEN

STREET

LEVEL 21-25

MGA

NOTE:

• PLAN FOR ELECTRONIC LODGMENT ONLY

Surveyor : ANTHONY TODARELLO
Date of Survey : / /2014
Surveyor's Ref : 7782-startum

PLAN OF SUBDIVISION OF LOT 100 IN D.P. 1173658

LGA: PARRAMATTA
Locality : PARRAMATTA
Subdivision No:
Lengths are in metres. Reduction Ratio 1: 250

Registered

ISSUE F

NOTE:

THIS IS A PRELIMINARY DRAFT STRATUM PLAN. THE LOTS SHOWN HEREON HAVE NOT BEEN SURVEYED AND ALL DIMENSIONS AND/OR AREAS SHOWN ARE APPROXIMATE AND SUBJECT TO SURVEY AND REGISTRATION OF THE FINAL STRATUM PLAN AT LAND AND PROPERTY INFORMATION.

HUNTER

MACQUARIE

NSW GOVERNMENT
Planning

Issued under the Environmental Planning and Assessment Act 1979

Approved Section 75W Modification Application

No. 4 granted on the 05/11/15in respect to MP. 09-01.67Signed MRSheet No. 73 of 74

STREET

STREET

MARSDEN

STREET

LEVEL 26

MGA

NOTE

• PLAN FOR ELECTRONIC LODGMENT ONLY

Surveyor : ANTHONY TODARELLO
Date of Survey : / /2014
Surveyor's Ref : 7782-startum

PLAN OF SUBDIVISION OF LOT 100 IN D.P. 1173658

LGA: PARRAMATTA
Locality : PARRAMATTA
Subdivision No:
Lengths are in metres. Reduction Ratio 1: 250

Registered

ISSUE F

NOTE:

THIS IS A PRELIMINARY DRAFT STRATUM PLAN. THE LOTS SHOWN HEREON HAVE NOT BEEN SURVEYED AND ALL DIMENSIONS AND/OR AREAS SHOWN ARE APPROXIMATE AND SUBJECT TO SURVEY AND REGISTRATION OF THE FINAL STRATUM PLAN AT LAND AND PROPERTY INFORMATION.

HUNTER

MACQUARIE



STREET

STREET

MARSDEN

STREET

LEVEL 27 & ABOVE

MGA

NOTE

• PLAN FOR ELECTRONIC LODGMENT ONLY

Surveyor : ANTHONY TODARELLO
Date of Survey : / /2014
Surveyor's Ref : 7782-startum

PLAN OF SUBDIVISION OF LOT 100 IN D.P. 1173658

LGA: PARRAMATTA
Locality : PARRAMATTA
Subdivision No:
Lengths are in metres. Reduction Ratio 1: 250

Registered

ISSUE F