


LEGEND

	LOT BOUNDARY
	EXTENT OF WORKS
	BUILDING LINE



- Remove existing Magnolia spp. Trees & replace with new street trees & pits as per the RCC draft Public Domain Plan 2009.

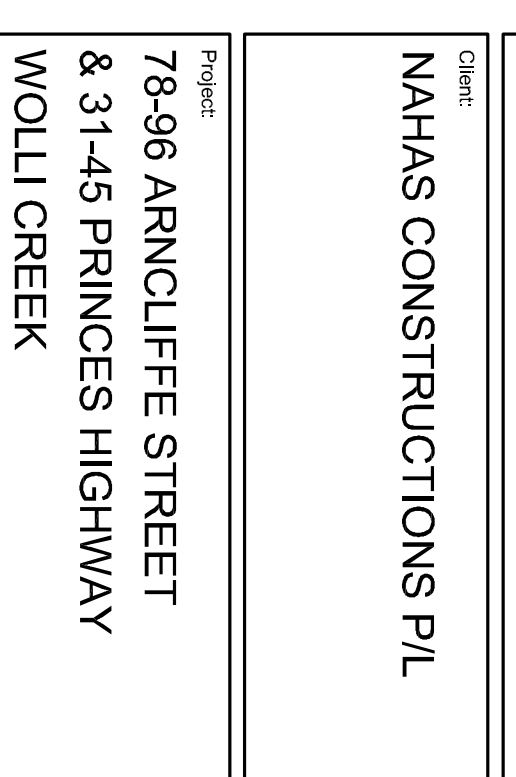

PART 3A

Sheet 1 of 1	
Scale: 1:250 @ A1	0 1 2 4 6 10m
Job Number:	Drawing Number:
SS09-1956	101 B