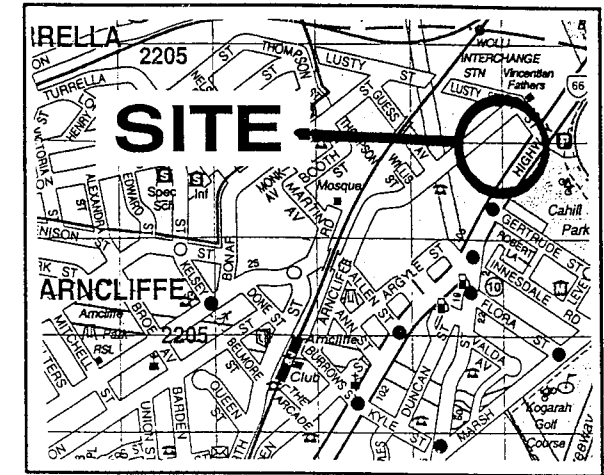
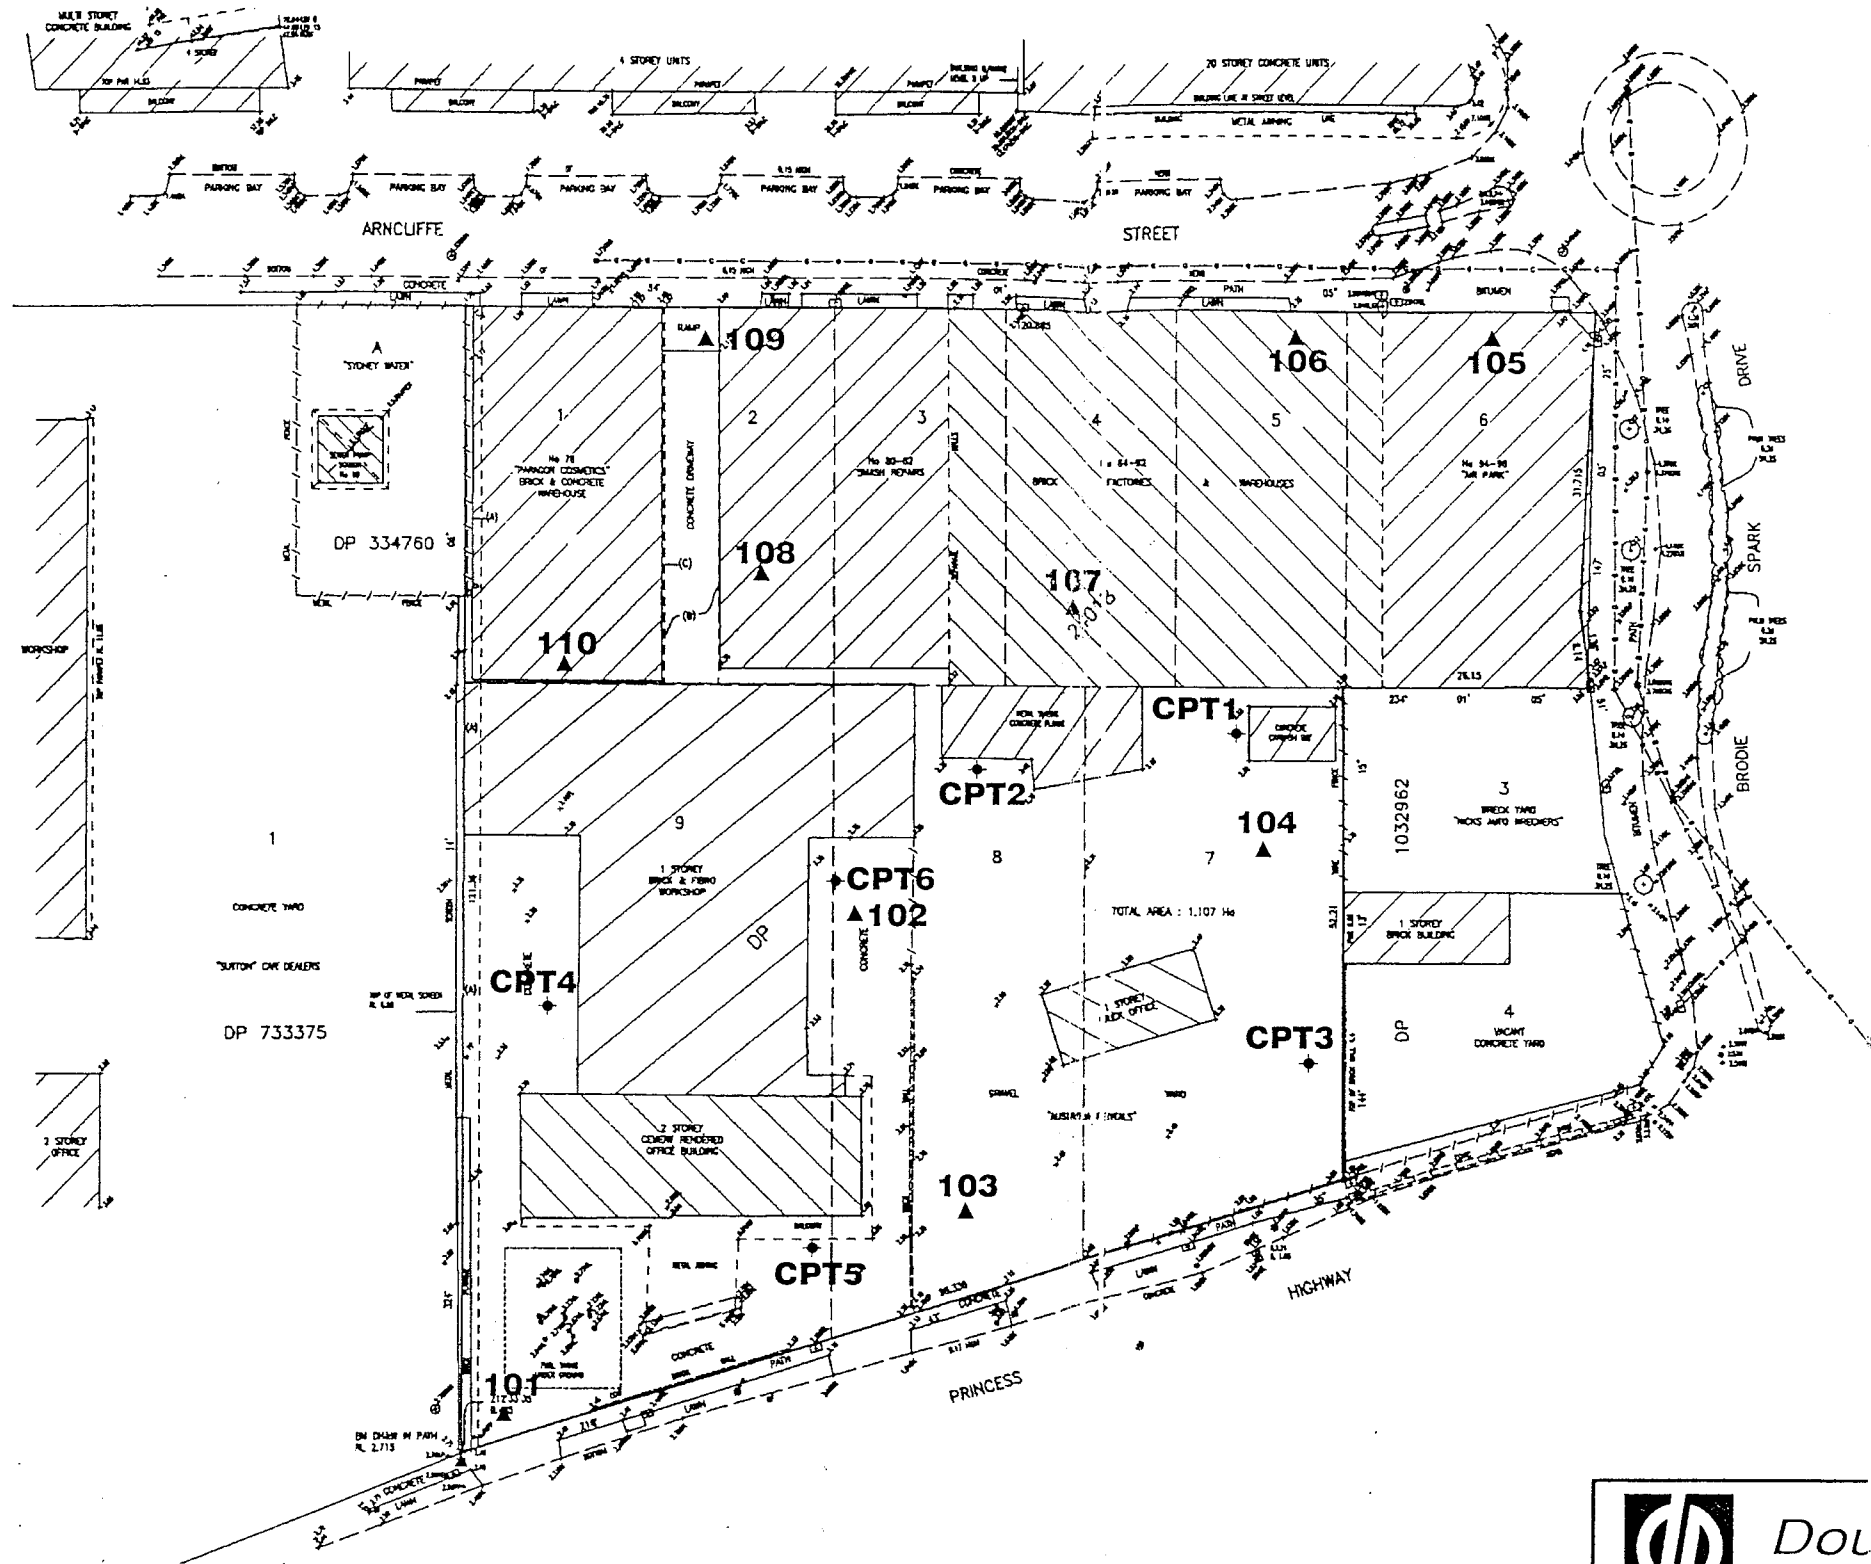
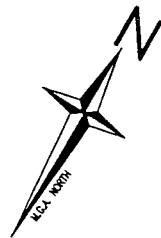
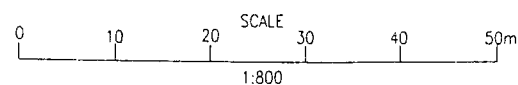

APPENDIX A
Site Drawing



LOCALITY PLAN

LEGEND

- ▲ ENVIRONMENTAL TEST BORE LOCATION
- ◆ CONE PENETRATION TEST LOCATION



Douglas Partners
Geotechnics, Environment, Groundwater

Sydney, Newcastle, Brisbane,
Melbourne, Perth, Wyong,
Campbelltown, Townsville
Cairns, Wollongong, Darwin

TITLE: Location of CPT's & Test Bore
Proposed Residential Development
Princess Highway & Arncliffe Street
ARNCLIFFE

CLIENT: Greencliff CPL Pty Ltd

DRAWN BY: PSCH SCALE: As shown

PROJECT No: 43034

OFFICE: SYDNEY

APPROVED BY: *[Signature]*

DATE: 20.5.2005

DRAWING No: 1