



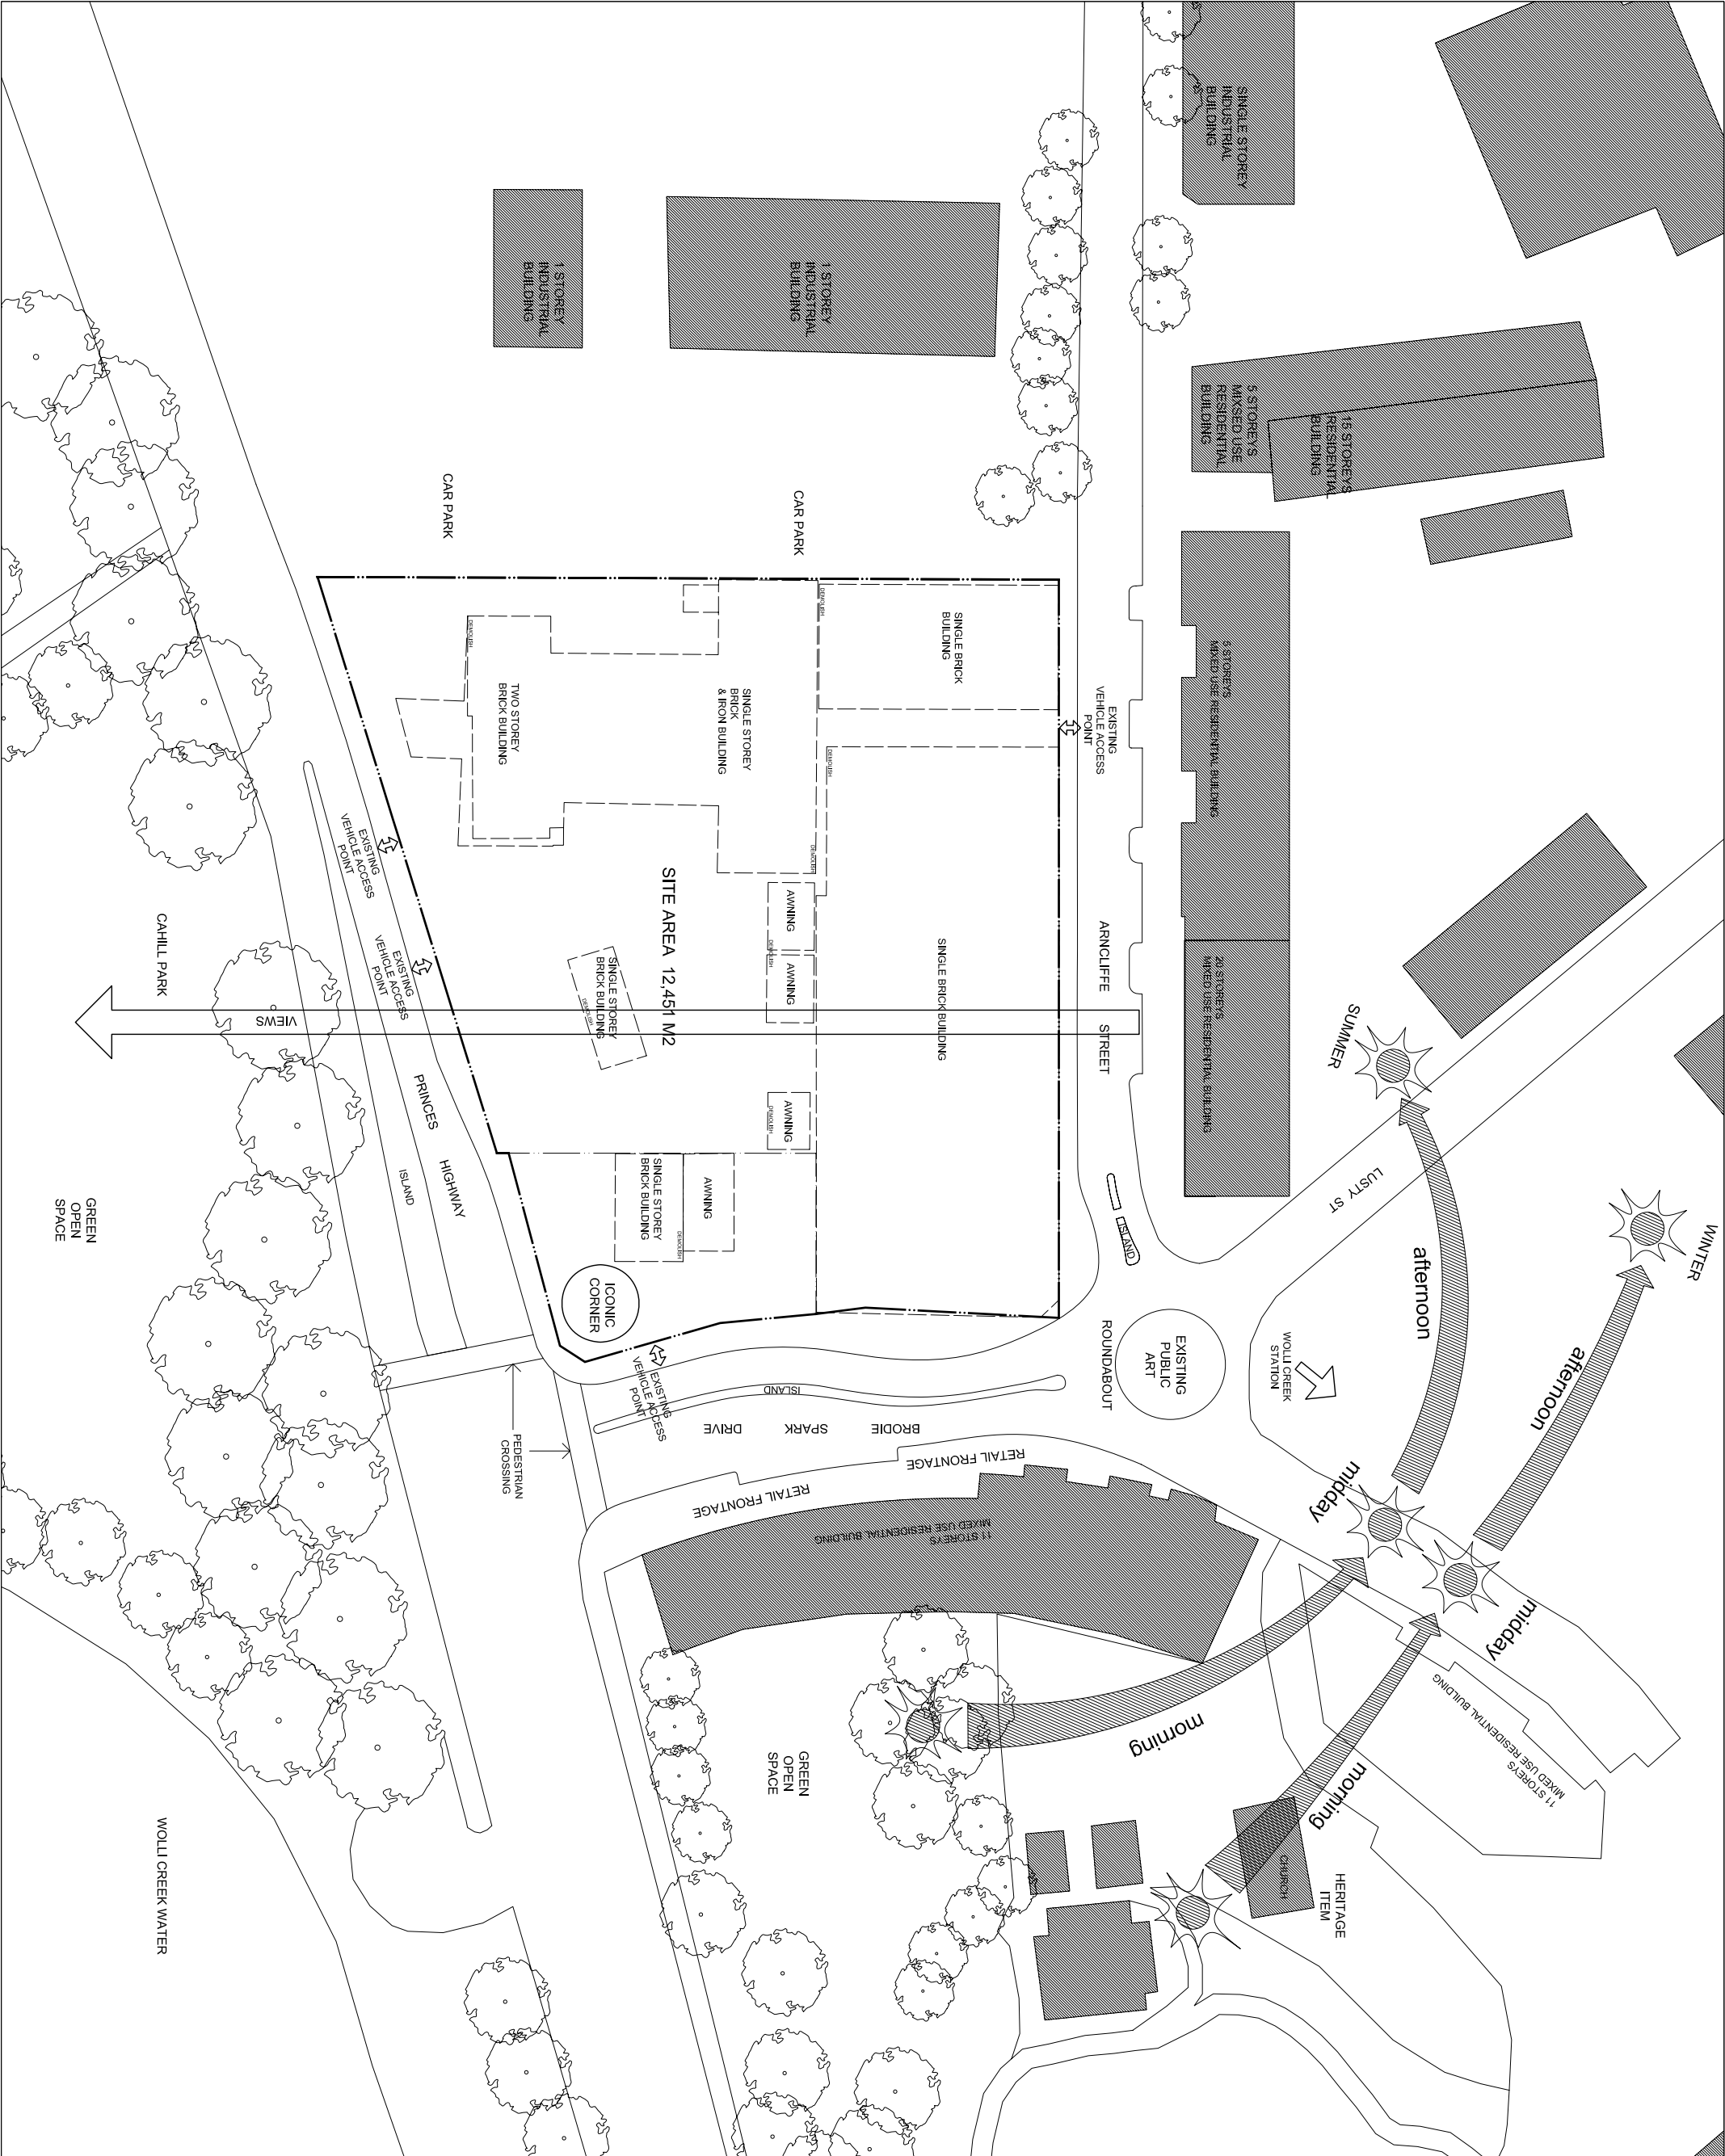

IMPORTANT NOTES:
Do not scale from drawings.
This drawing is to be checked on site before commencement of work.
All discrepancies are to be brought to the attention of the Architect.
This drawing is copyright and the property of the author, and is not to be reproduced without the written consent of the author.
Author: **MARCHESSE + PARTNERS INTERNATIONAL PTY. LTD.**

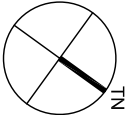

A			27.11.08	DA SUBMISSION	PS
ISSUE	DATE	DESCRIPTION	BY		

+
marchese + partners
International
Level 7, 107 Mount Street,
North Sydney NSW 2060 Australia
Ph: (02) 9922 4375 Fax: (02) 9929 5786
E: info@marchesepartners.com.au
Web: www.marchesepartners.com.au
Sydney • Melbourne • Brisbane • San Diego
ACN 088 582 15 / ABN 20 088 582 15

CLIENT
NAHAS CONSTRUCTION
PTY. LTD.

PROJECT
PRINCES HIGHWAY,
WOLL CREEK

DRAWING TITLE
SITE ANALYSIS &
LOCALITY CONTENT

SCALE	DATE	DESIGN	CHECKED
1:500 @ A1	21.05.08	FR	PS
JOB NO.	DRAWING NO.	ISSUE	
07047	DA 01.02	A	