
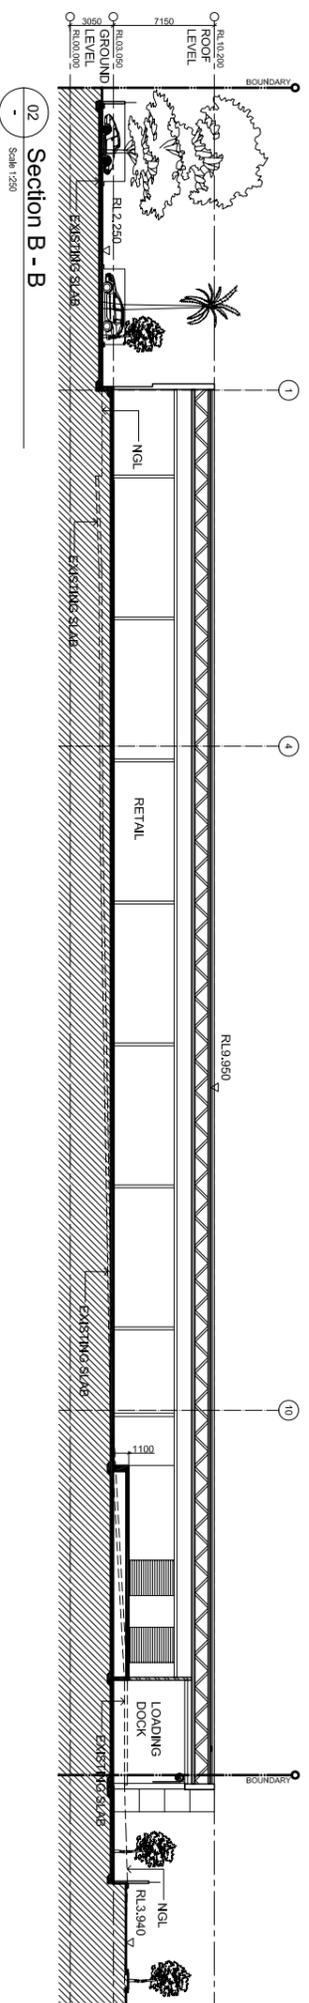


IMPORTANT NOTES:
 Do not scale from drawings
 All dimensions to be sought to the architect or the architect's representative to be checked on site before commencement of work
 This drawing is copyright and the property of the author, and may not be reproduced, stored in a retrieval system, or transmitted in any form or by any means, electronic, mechanical, photocopying, recording, or by any information storage and retrieval system, without the prior written permission of MARCHESSE + PARTNERS INTERNATIONAL PTY. LTD.

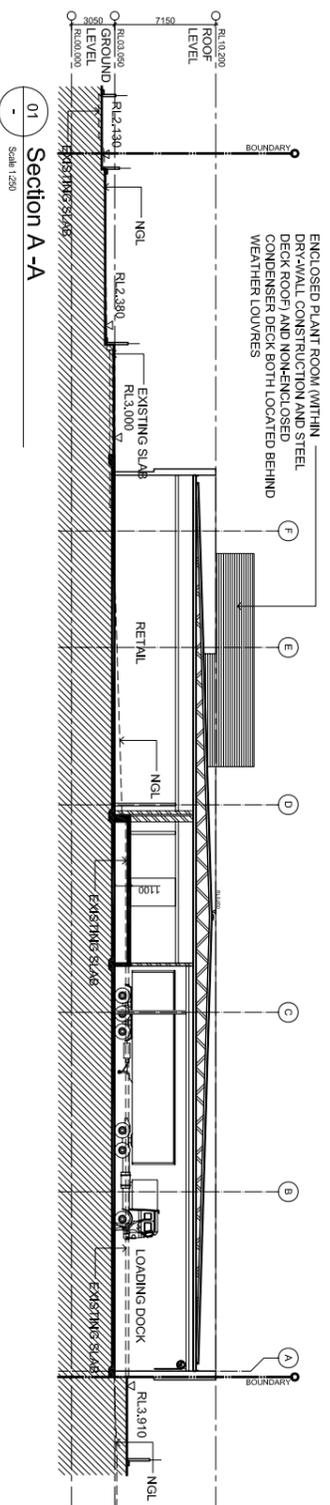

ISSUE	DATE	DESCRIPTION	BY
A	27.11.09	DA SUBMISSION	PS

+
marchese + partners international
 Level 7, 107 Meunn Street,
 North Sydney NSW 2060 Australia
 Ph: (02) 9922 4375 Fax: (02) 9929 5786
 E: info@marcheseandpartners.com.au
 Web: www.marcheseandpartners.com.au
 Sydney • Melbourne • Brisbane • San Diego
 A/CN 008 562 19 / ABN 20 098 562 19

CLIENT
NAHAS CONSTRUCTION PTY. LTD.

PROJECT
PRINCES HIGHWAY, WOLLI CREEK

DRAWING TITLE
SECTIONS AA & BB

SCALE	DATE	DRAWN	CHECKED
1:250 @ A1	21.05.08	FR	PS
JOB NO.	DRAWING NO.	ISSUE	
07047	DA 04.01	A	