
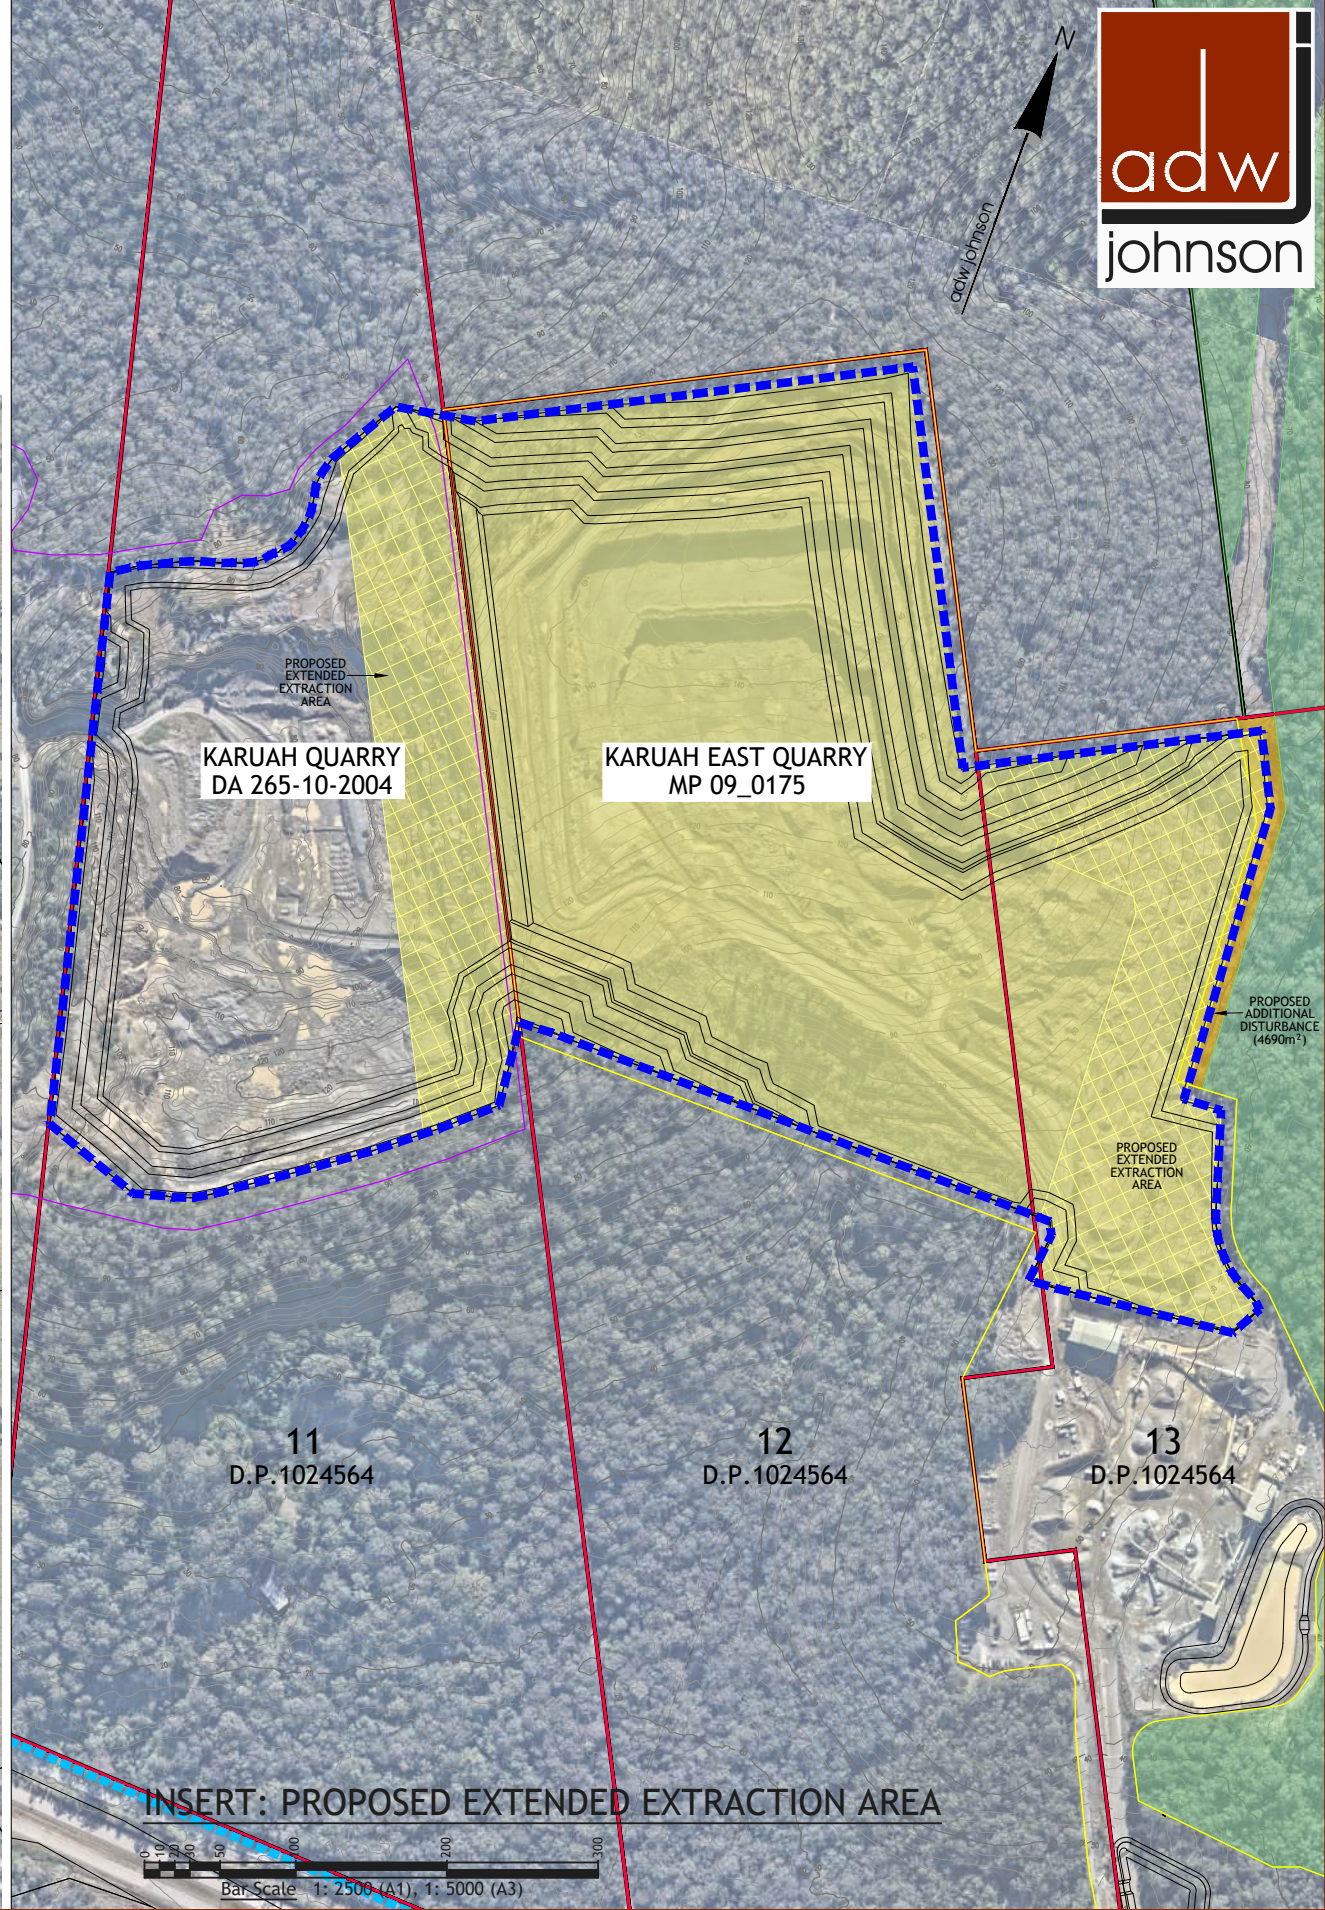



PROPOSED SITE PLAN
KARUAH EAST QUARRY
LOTS 11, 12 & 13 D.P.1024564
ANDERSITE ROAD & BLUE ROCK CLOSE, KARUAH

Location: Andersite Road &
Blue Rock Close
Karuah
Council: Mid Coast

Datum: A.H.D.
Origin: Lidar Data
Projection: M.G.A.
Origin: Grid
North Direction: Grid
Contour Interval: 2.0m
Create Date: 23rd July 2025
Sheet: 1 of 1
Plan By: ZJ
Project Manager: MR
Office: Hunter
Plan Purpose: Scoping
Version: E (05/02/2026)
Client: Hunter Quarries Pty Ltd
Survey: N/A
AutoCAD: Dwg\11819-SITE-018-E
Our Ref: 11819

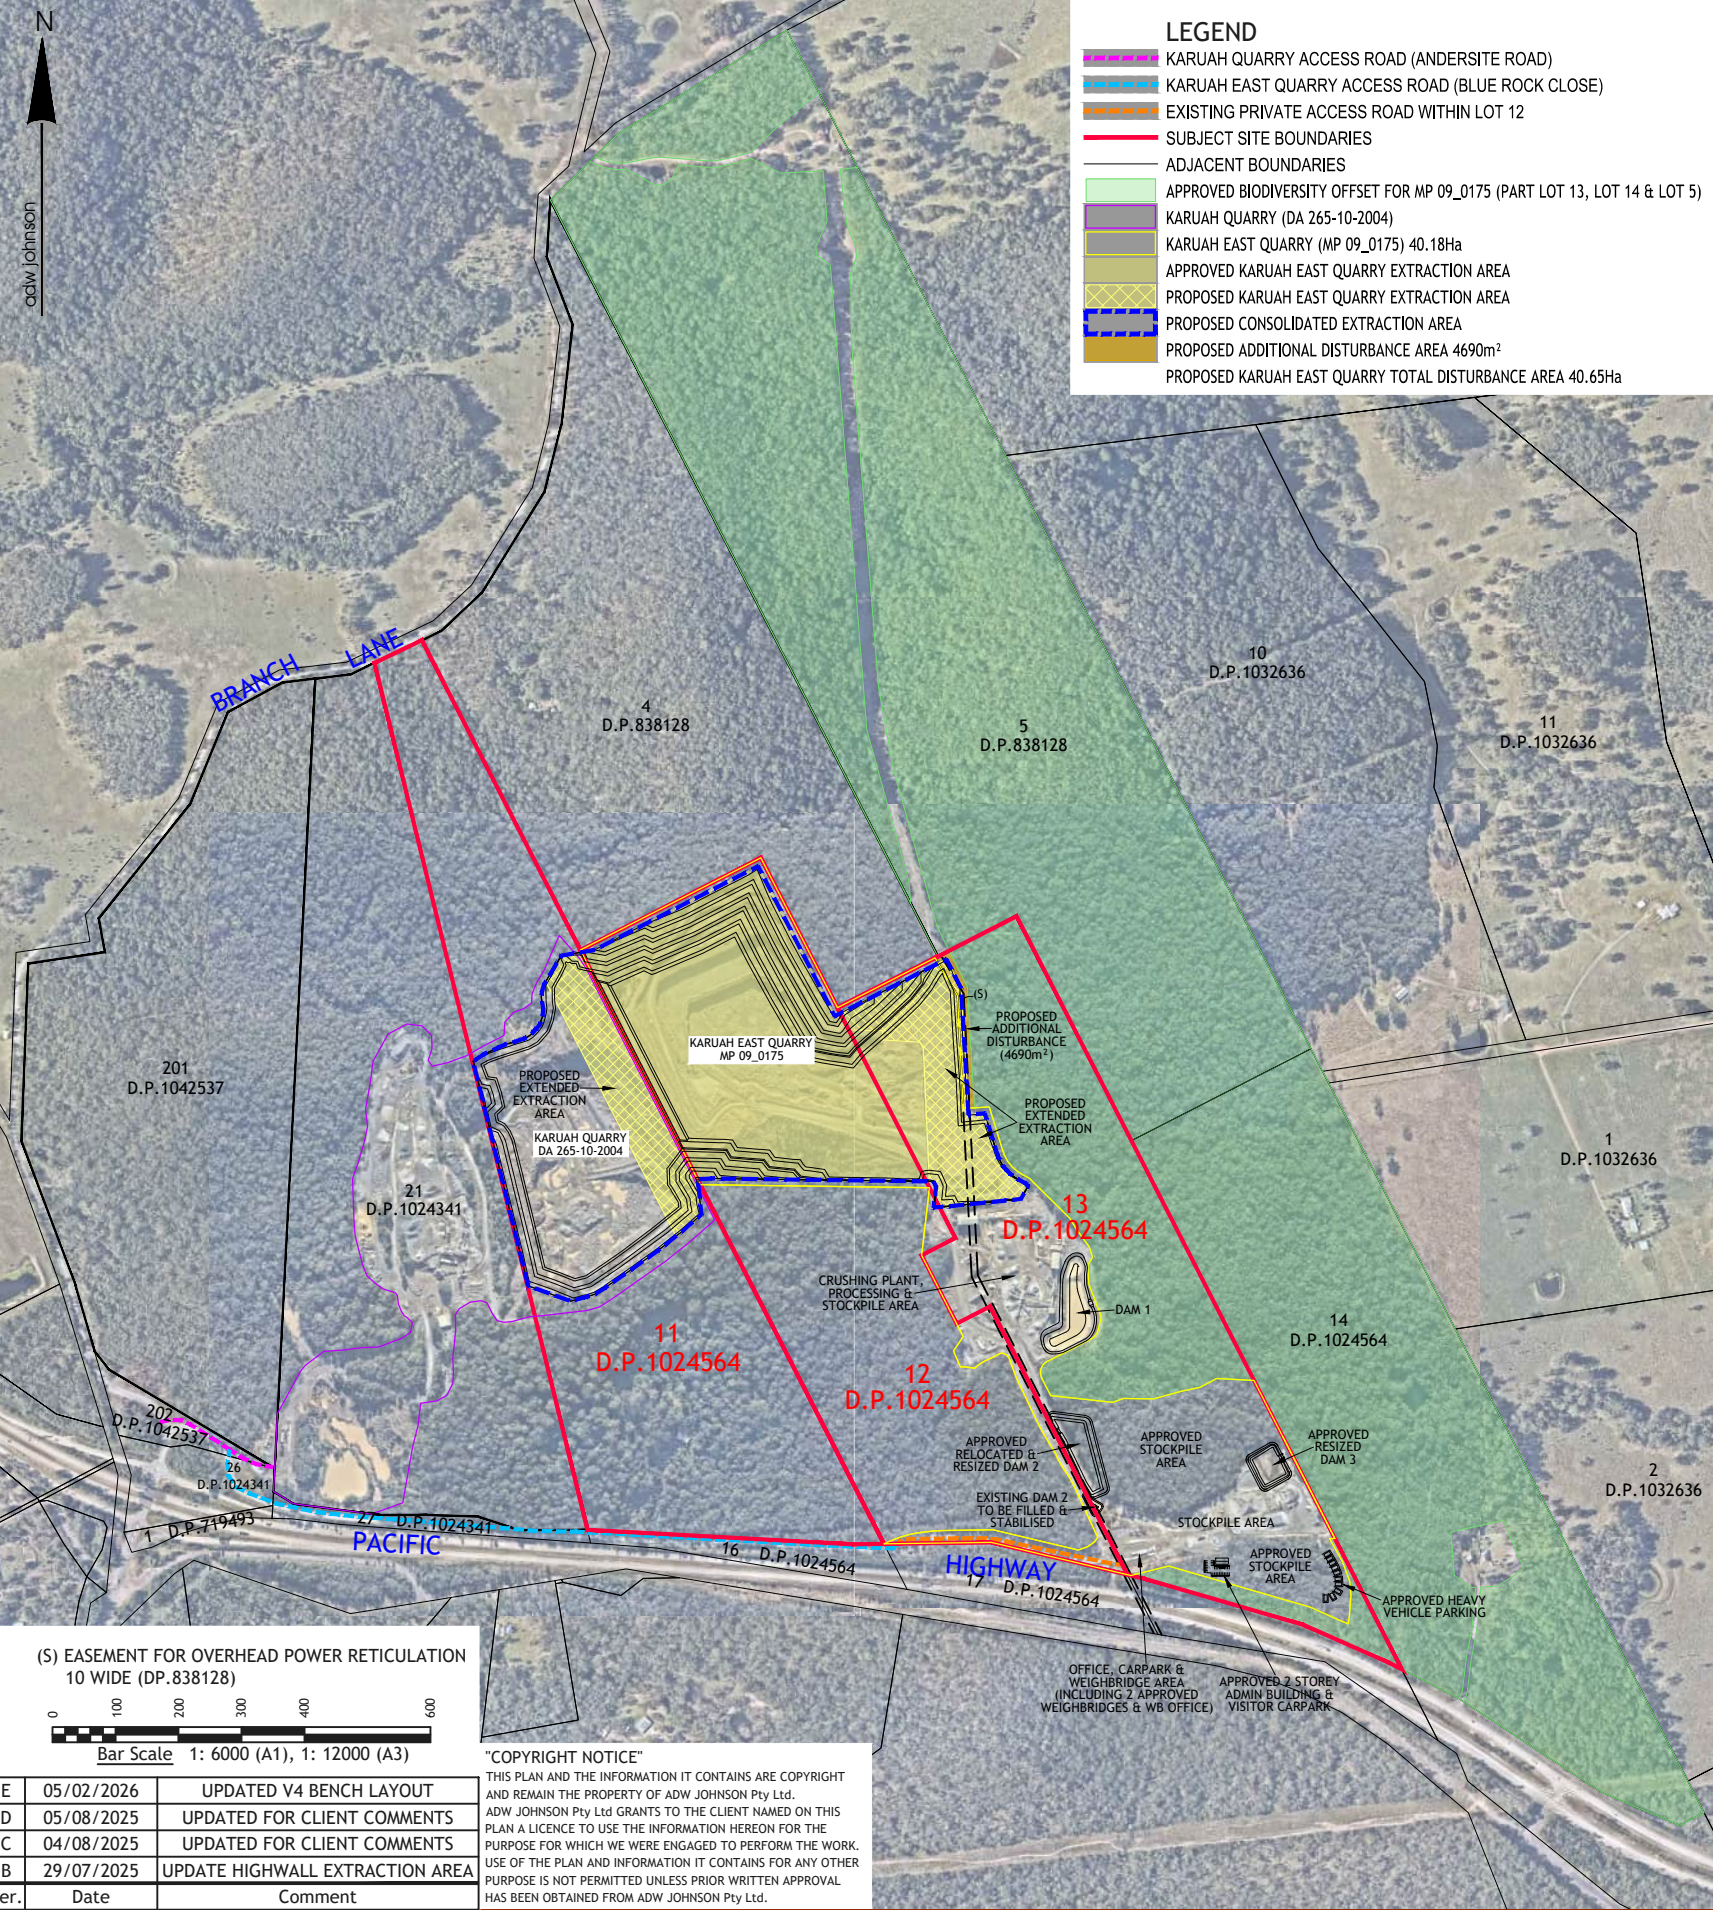

(S) EASEMENT FOR OVERHEAD POWER RETICULATION
10 WIDE (DP.838128)

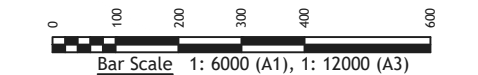

Ver.	Date	Comment
E	05/02/2026	UPDATED V4 BENCH LAYOUT
D	05/08/2025	UPDATED FOR CLIENT COMMENTS
C	04/08/2025	UPDATED FOR CLIENT COMMENTS
B	29/07/2025	UPDATE HIGHWALL EXTRACTION AREA

"COPYRIGHT NOTICE"
THIS PLAN AND THE INFORMATION IT CONTAINS ARE COPYRIGHT AND REMAIN THE PROPERTY OF ADW JOHNSON Pty Ltd.
ADW JOHNSON Pty Ltd GRANTS TO THE CLIENT NAMED ON THIS PLAN A LICENCE TO USE THE INFORMATION HEREON FOR THE PURPOSE FOR WHICH WE WERE ENGAGED TO PERFORM THE WORK.
USE OF THE PLAN AND INFORMATION IT CONTAINS FOR ANY OTHER PURPOSE IS NOT PERMITTED UNLESS PRIOR WRITTEN APPROVAL HAS BEEN OBTAINED FROM ADW JOHNSON Pty Ltd.

Council: Mid Coast

A.H.D.
Lidar Data
M.G.A.

Create Date: 16th June 2022
Sheet: 1 of 1
Plan By: ZJ
Project Manager: MR
Office: Hunter
Plan Purpose: Scoping

Version: G (05/08/2025)
Client: Hunter Quarries Pty Ltd
Survey: N/A
AutoCAD: Dwg\11819-SITE-011-G
Our Ref: 11819

