




### Deep Soil

Deep Soil Zone

Deep Soil: 1,111m<sup>2</sup>  
Stage 3 Site Area: 7,132m<sup>2</sup>

Achieved: 15%

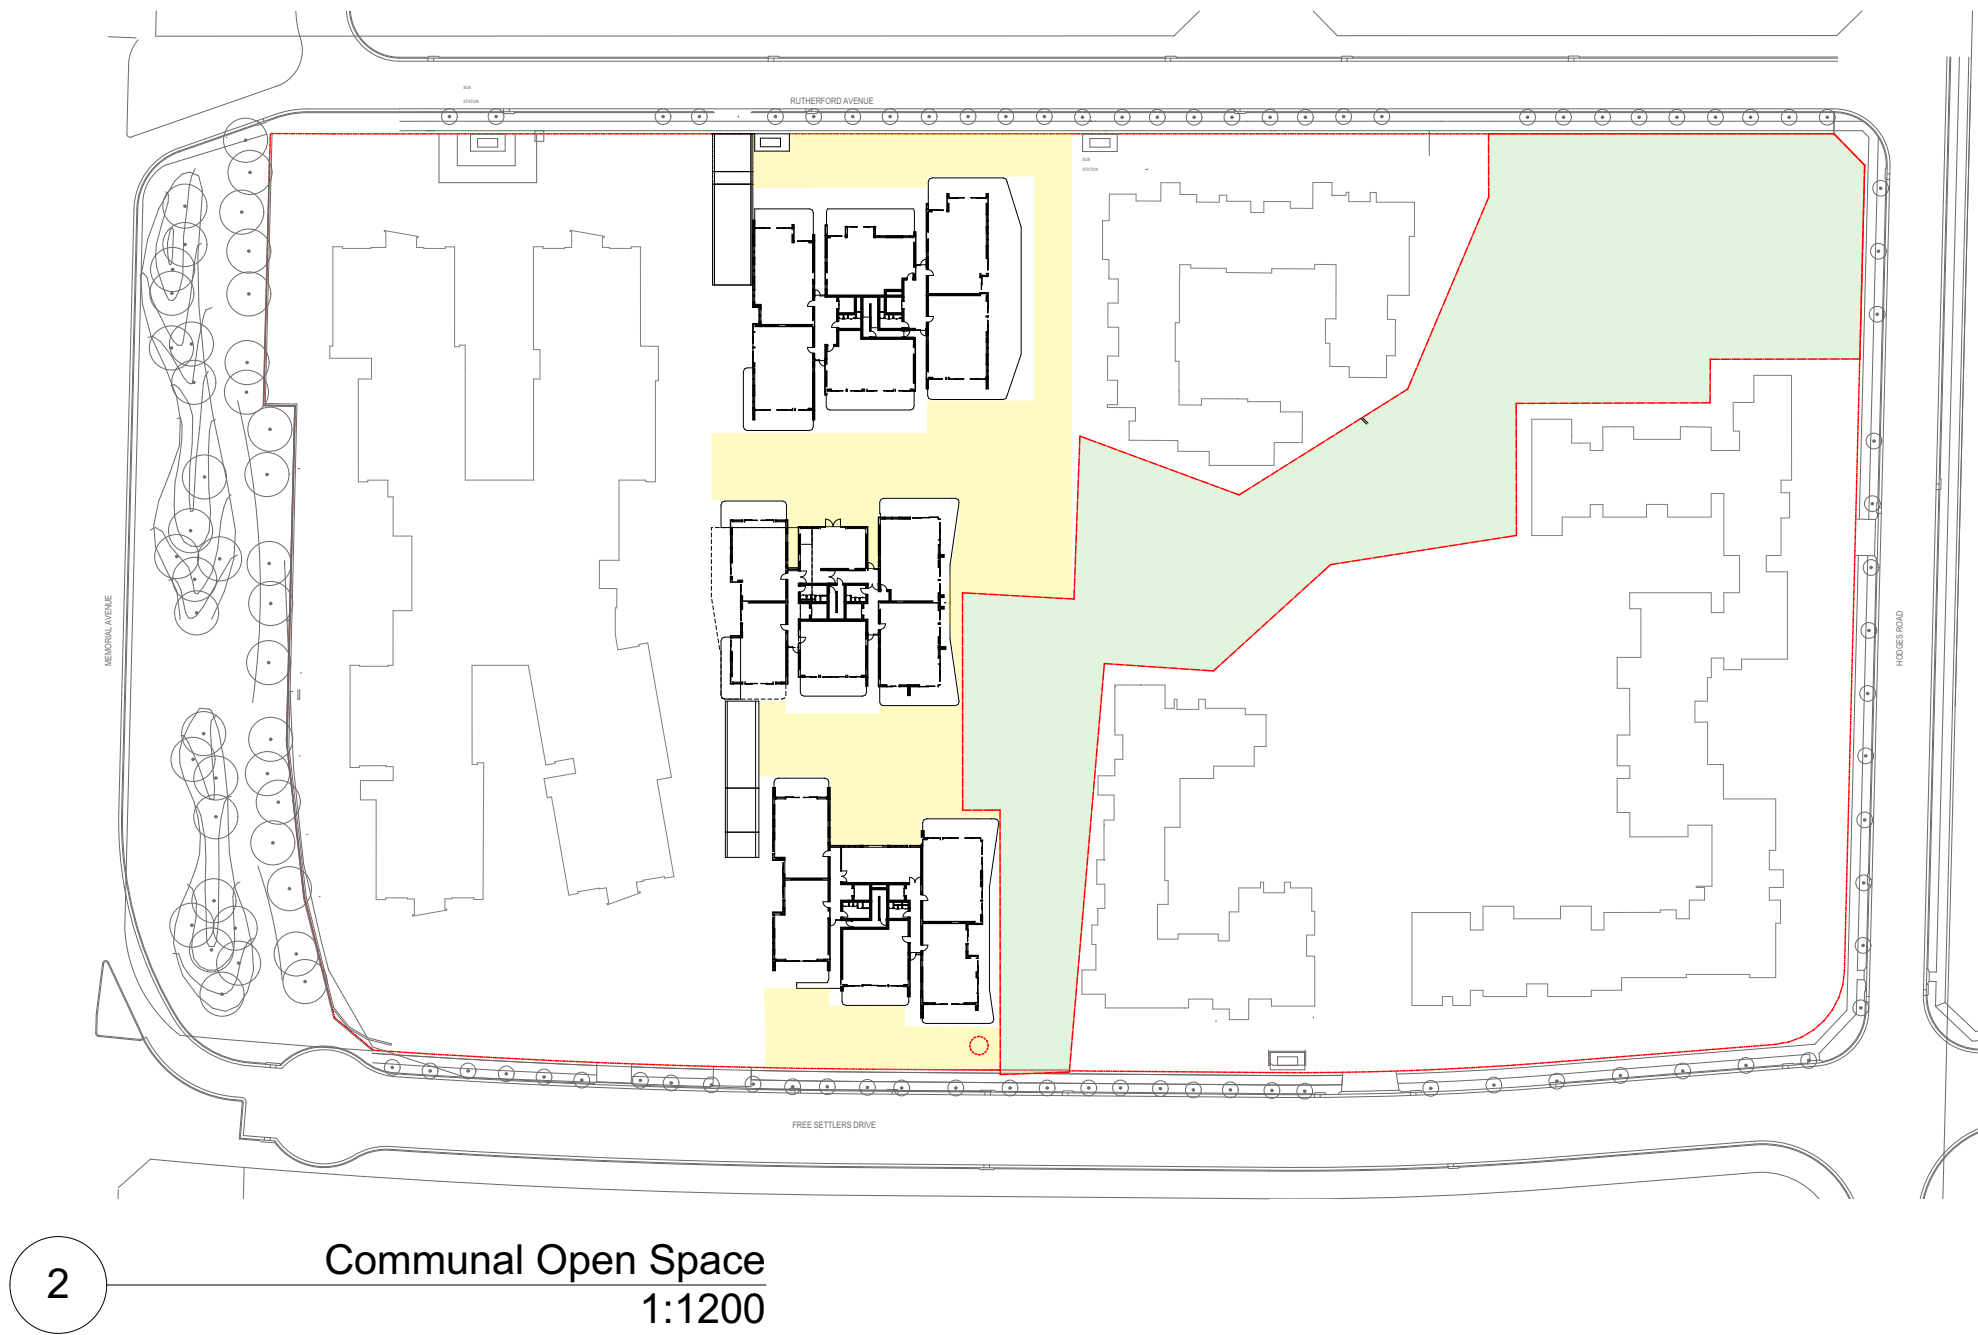


### Communal Open Space

Communal Space

Deep Soil: 2,638m<sup>2</sup>  
Stage 3 Site Area: 7,132m<sup>2</sup>

Achieved: 37%

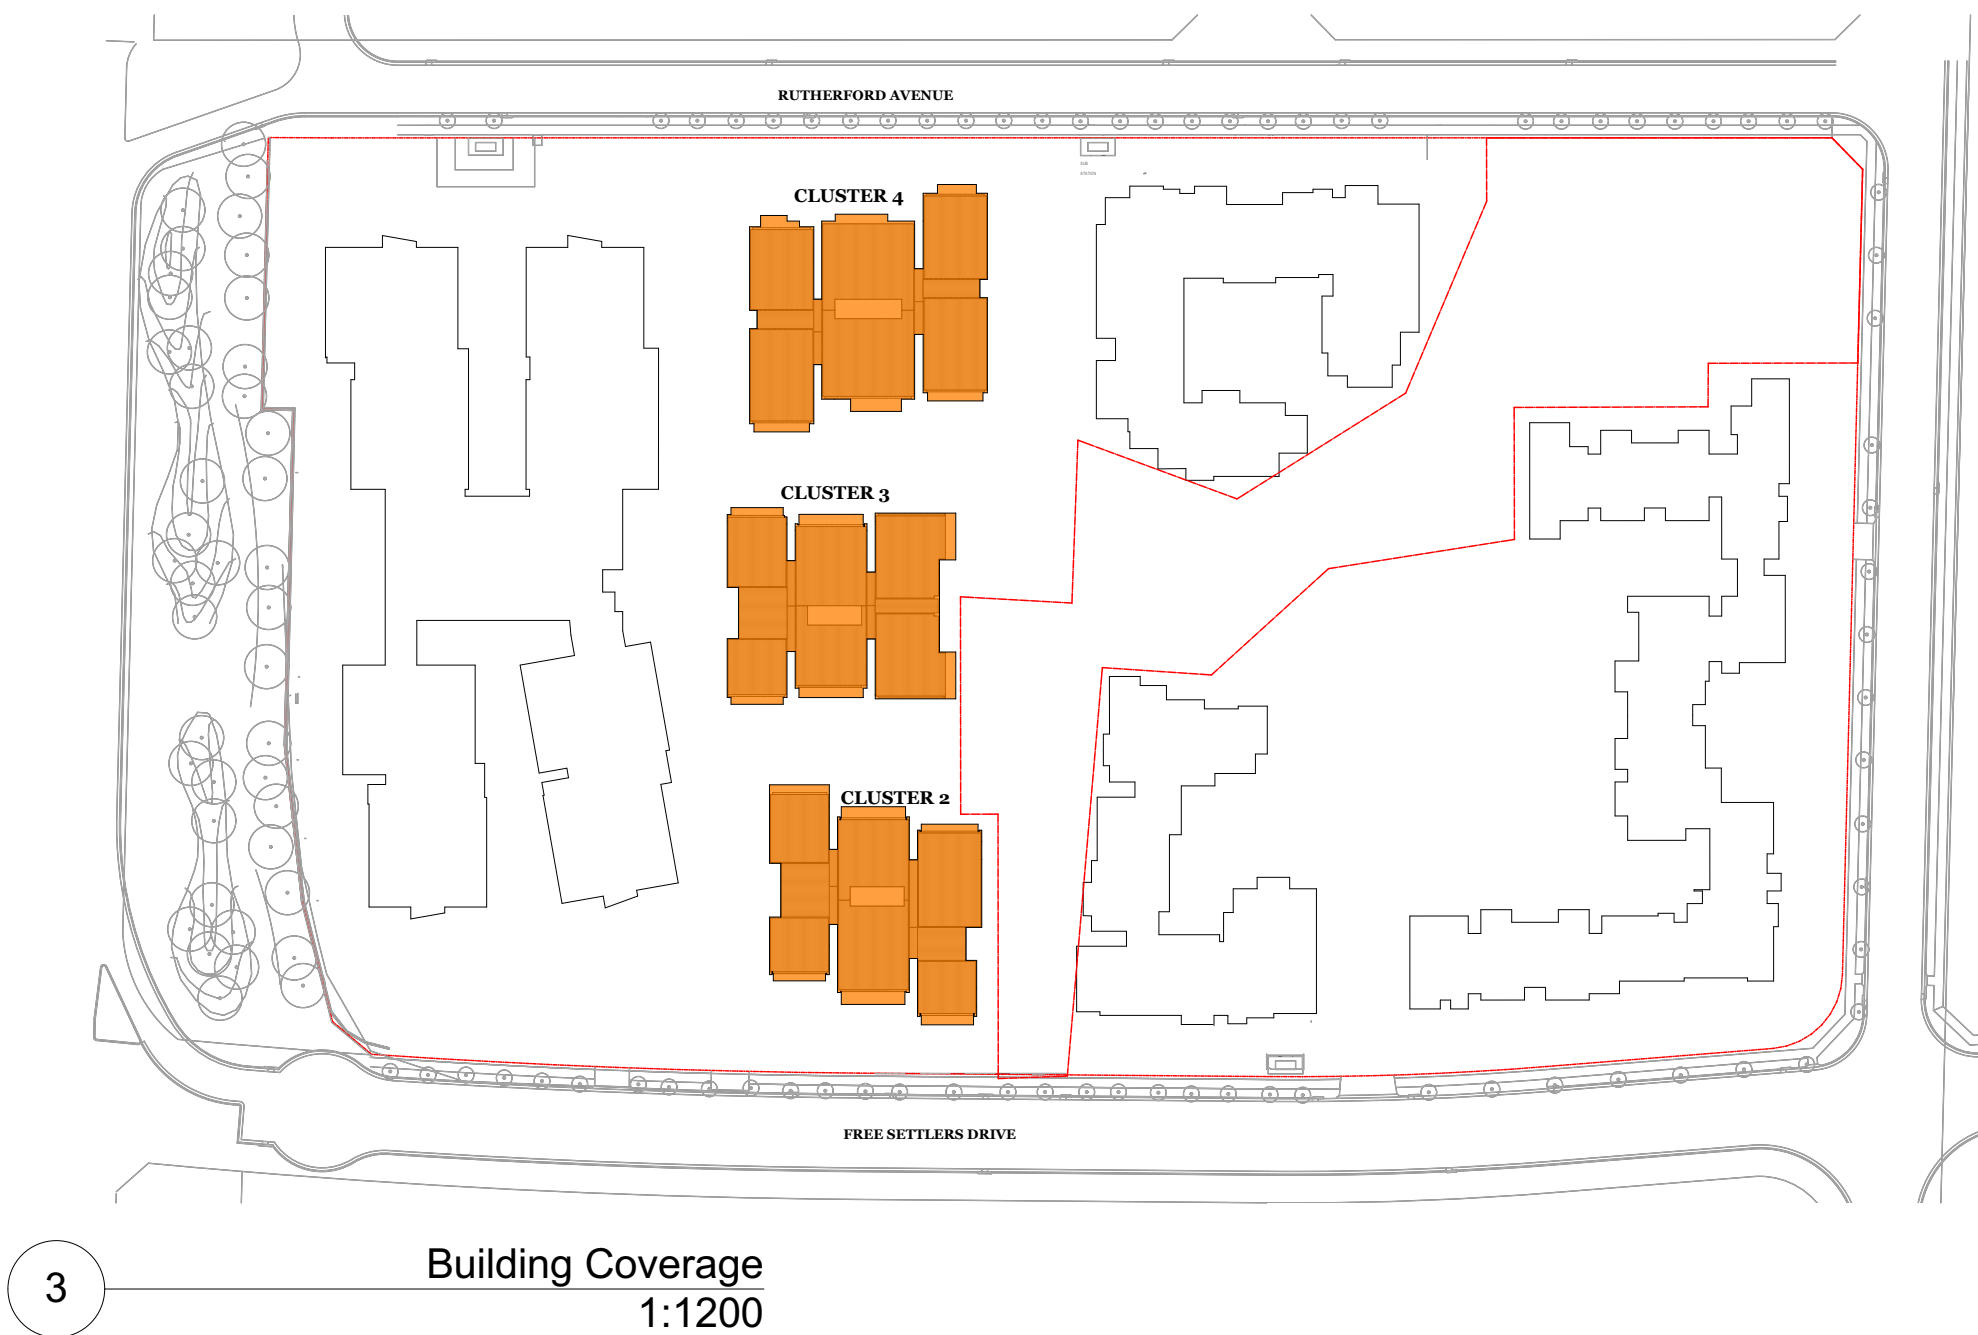


### Building Coverage

Building Coverage

Building Coverage: 3,090m<sup>2</sup>  
Stage 3 Site Area: 7,132m<sup>2</sup>

Achieved: 43%

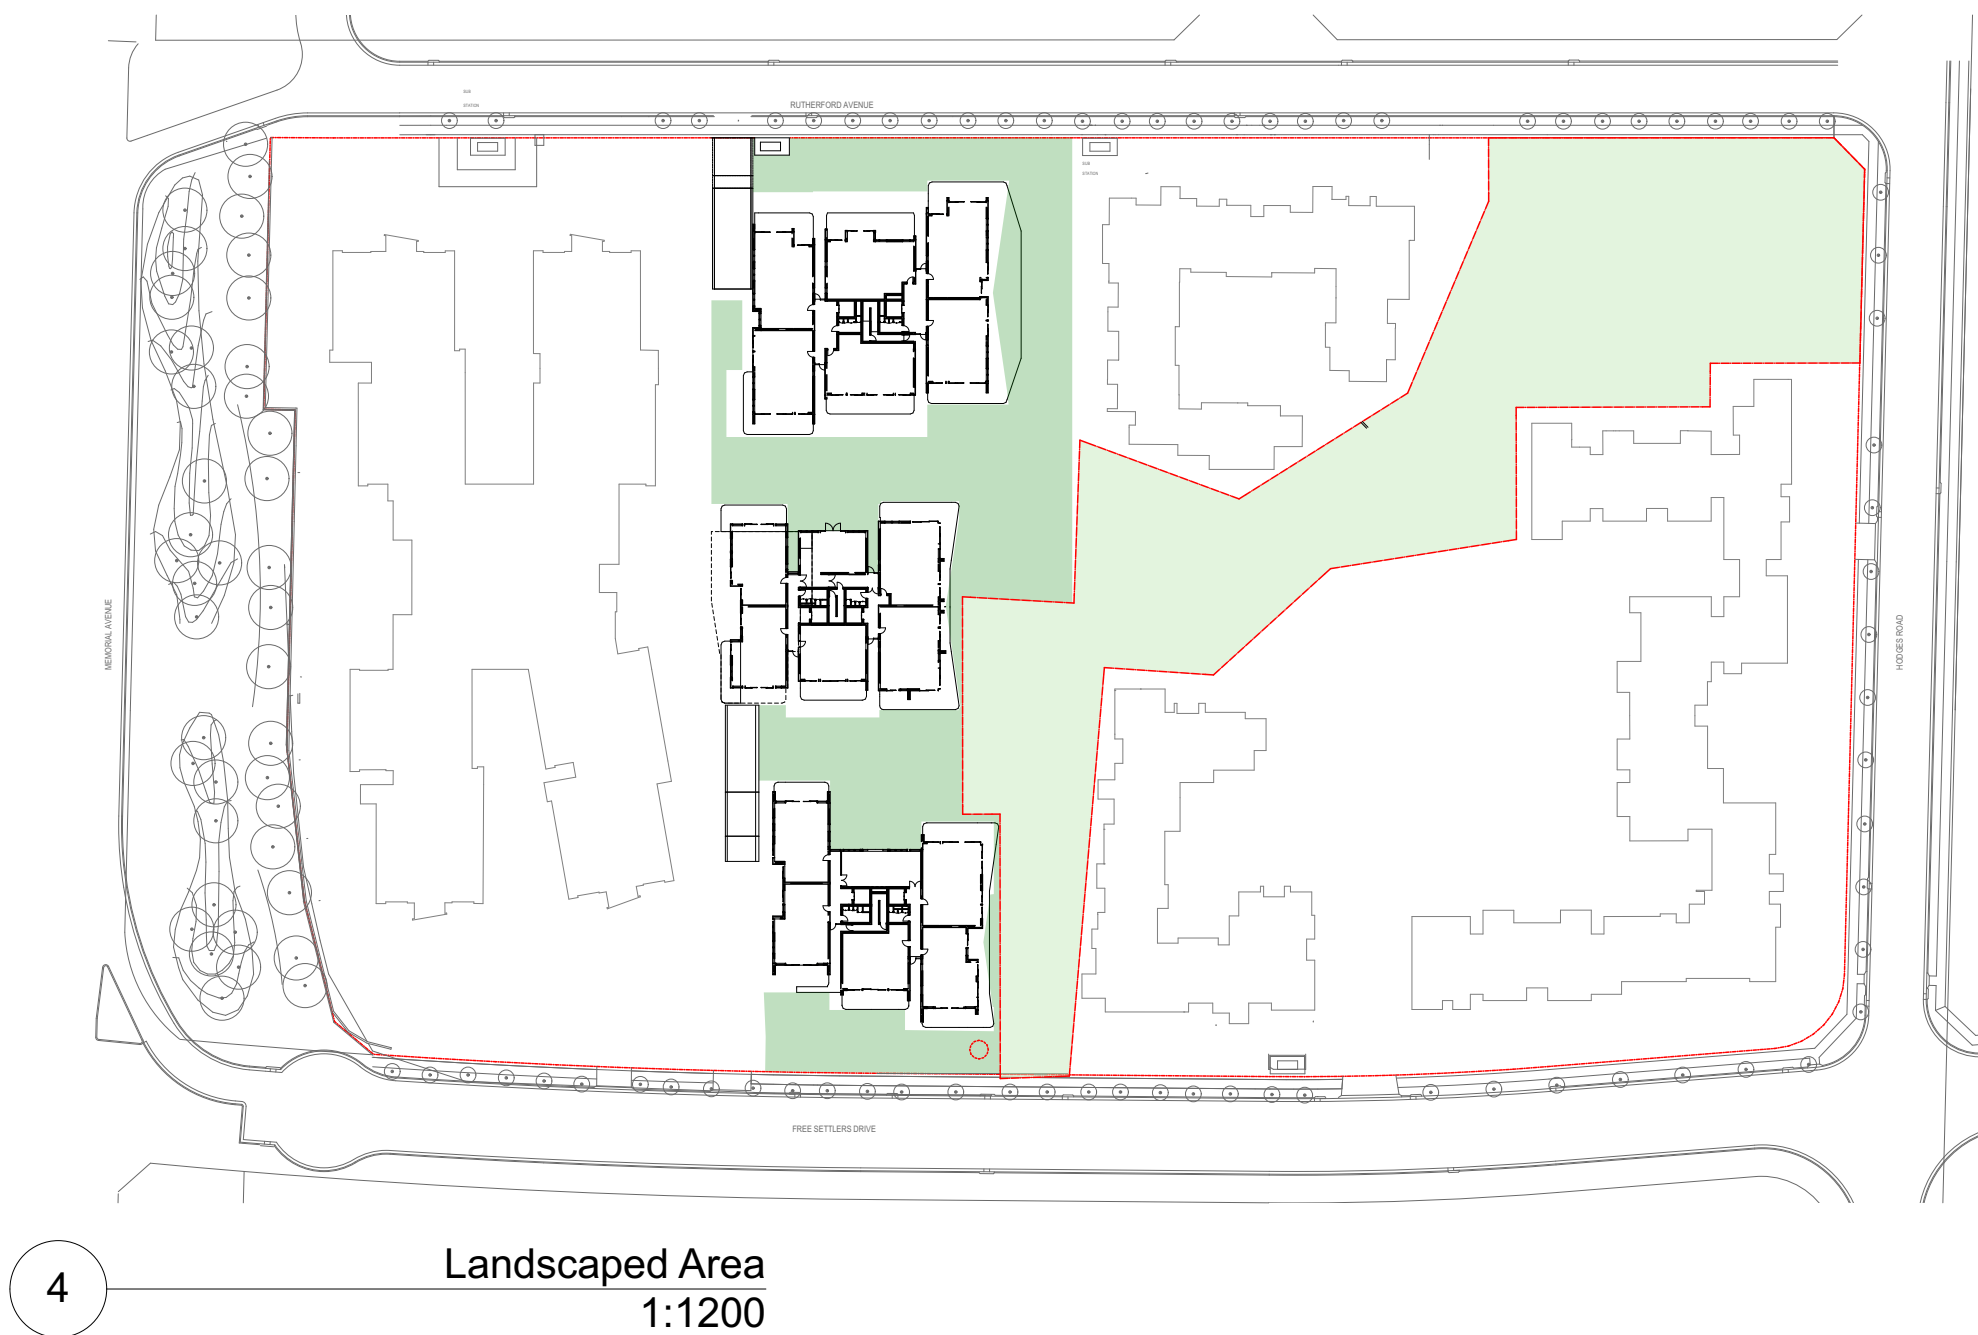

### Landscaped Area

Landscaped Area

Landscaped Area: 2,949m<sup>2</sup>  
Stage 3 Site Area: 7,132m<sup>2</sup>

Achieved: 41%

**Arborist/Bushfire**  
Travers Bushfire & Ecology  
M\_0408 25 280  
mshetherid@traverseecology.com.au

**BASIX**  
Efficient Living  
P\_02 9970 6181  
haylea@efficientliving.com.au

**BCA**  
BM+G  
P\_02 9211 7777  
paul@bmplusg.com.au

**Civil**  
Wood & Griev Engineers  
P\_02 8484 7047  
Jacky.Lee@wge.com.au

**Combined Services Engineer**  
Jones Nicholson  
P\_02 9521 3088  
DarrenL@jonesnicholson.com.au

**DDA**  
MGAC  
P\_02 9692 9322  
anthony@mgac.com.au

**Fire Engineering**  
Affinity Fire Engineering  
P\_02 9194 0590  
todwyer@affinity-eng.com

**Landscape Architect**  
Taylor Brammer  
P\_02 9387 8855  
lbrammer@taylorbrammer.com.au

**Structural Engineering**  
Wood & Griev Engineers  
P\_02 8484 7000  
francis.toledo.silva@wge.com.au

**Town Planner**  
DFP Planning  
P\_02 9980 6933  
erobertshaw@dfplanning.com.au

**Traffic**  
TTPA  
P\_02 9411 5660  
ross@ttpa.com.au

**Waste**  
Leigh Design  
P\_03 8516 5393  
leo@leighdesign.com.au

| Rev.       | Date       | By | Ckd   | Description                                     |
|------------|------------|----|-------|---|
| A - Prelim | 14/12/2017 | PP | IL/MR | Issue for Development Application - Preliminary |
| A          | 15/12/2017 | PP | IL/MR | Issue for Development Application               |

DKO Architecture (NSW) Pty Ltd  
119 Redfern Street  
Redfern, NSW 2016  
T +61 2 8346 4500  
info@dko.com.au  
www.dko.com.au  
ABN: 81956706590

© DKO Architecture (NSW) Pty Ltd  
Except as allowed under copyright act, no part of this  
drawing may be reproduced or otherwise dealt with  
without written permission of DKO Architecture.  
NSW: Nominated Architects  
Knox de Kijger 5767 | David Randerson 8542

**DKO**

Project Name  
Project Address

Gracewood Village Stg 3  
2-8 Free Settlers Drive,  
Kellyville, NSW 2155

Project Number  
Drawing Name  
Scale  
Date

11527  
Compliance Diagram  
1:1200@ A1,  
December 2017

Client

BaptistCare NSW

Drawing Number  
Revision

**DA409**  
**A**