
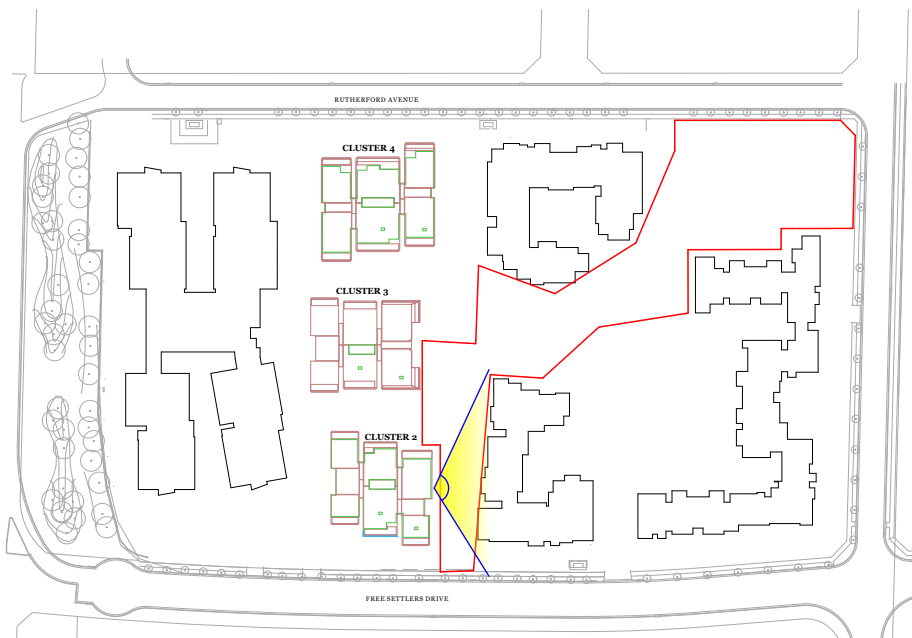
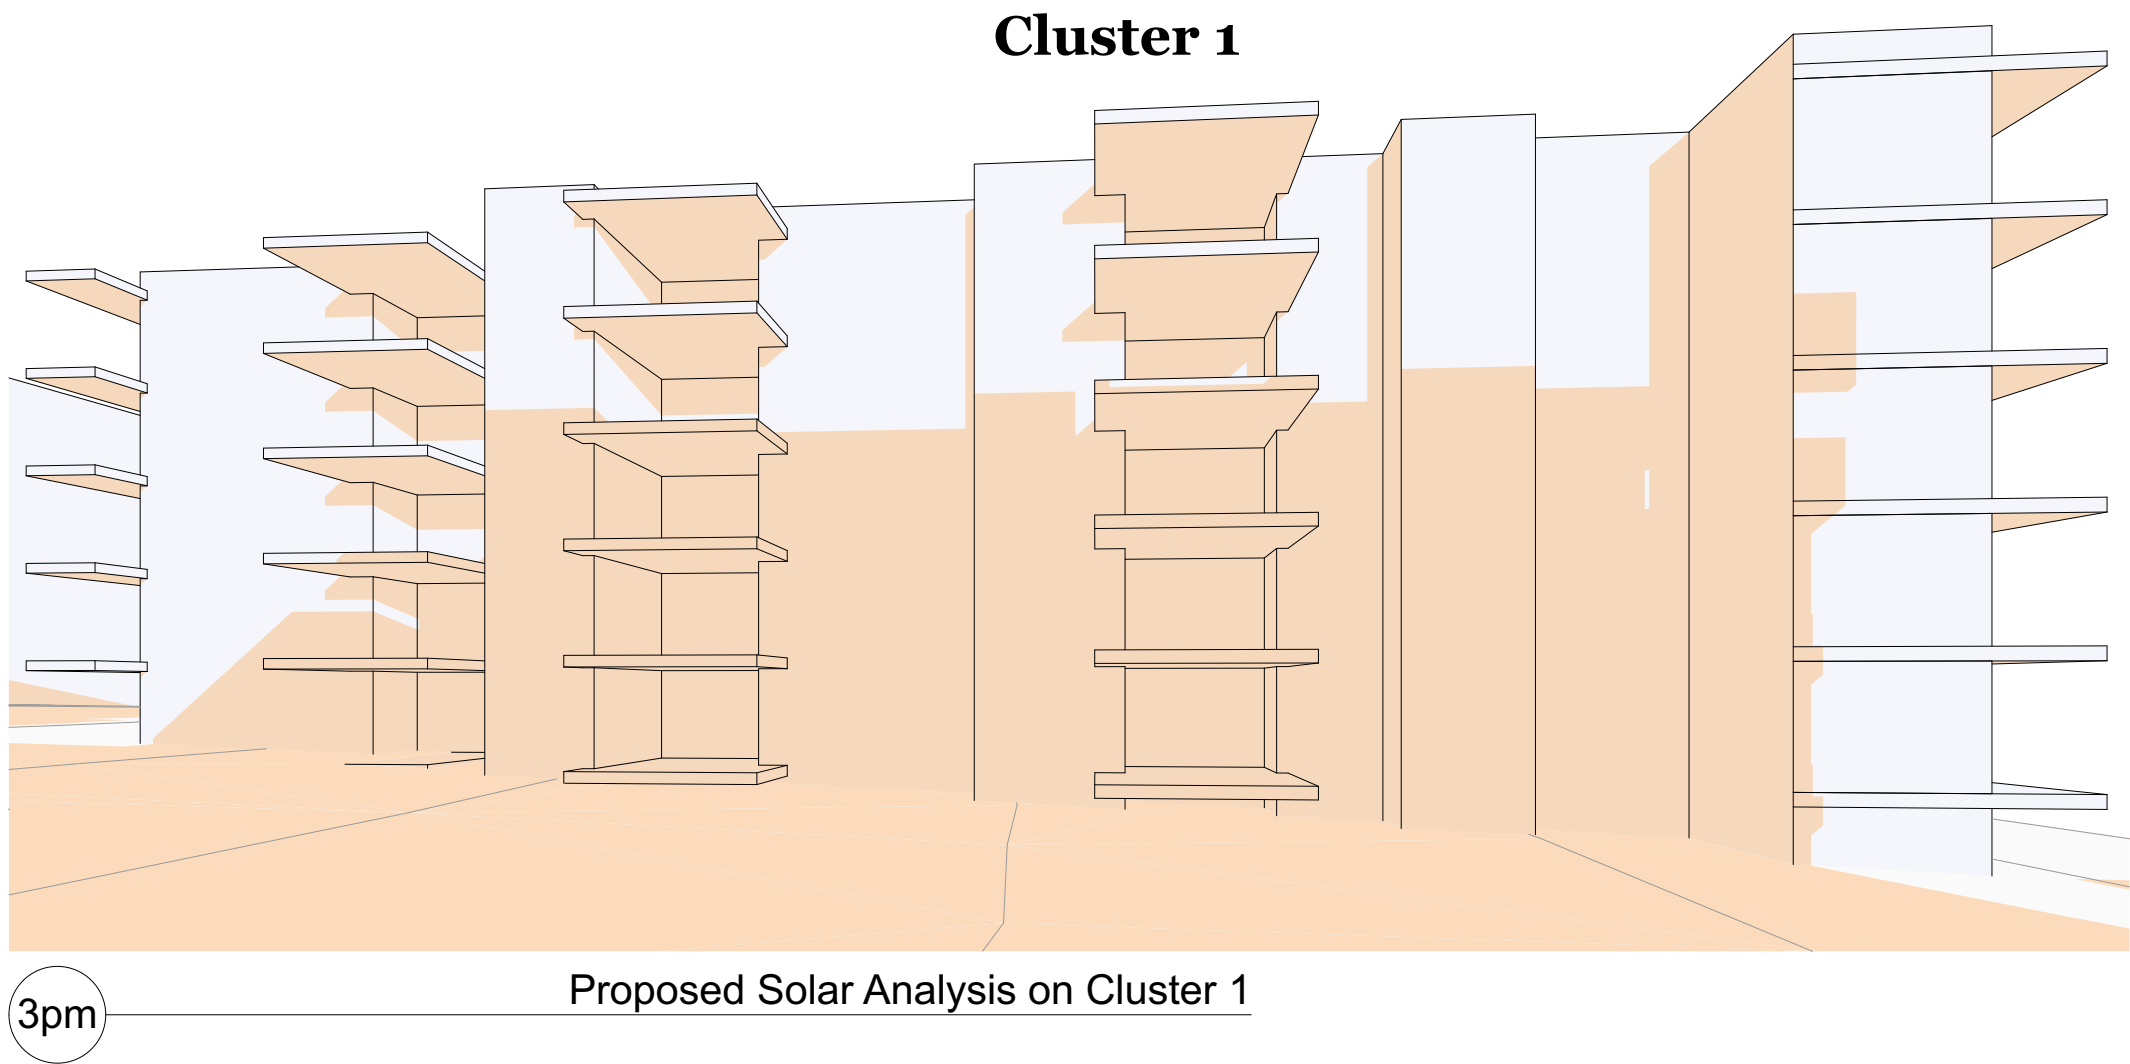


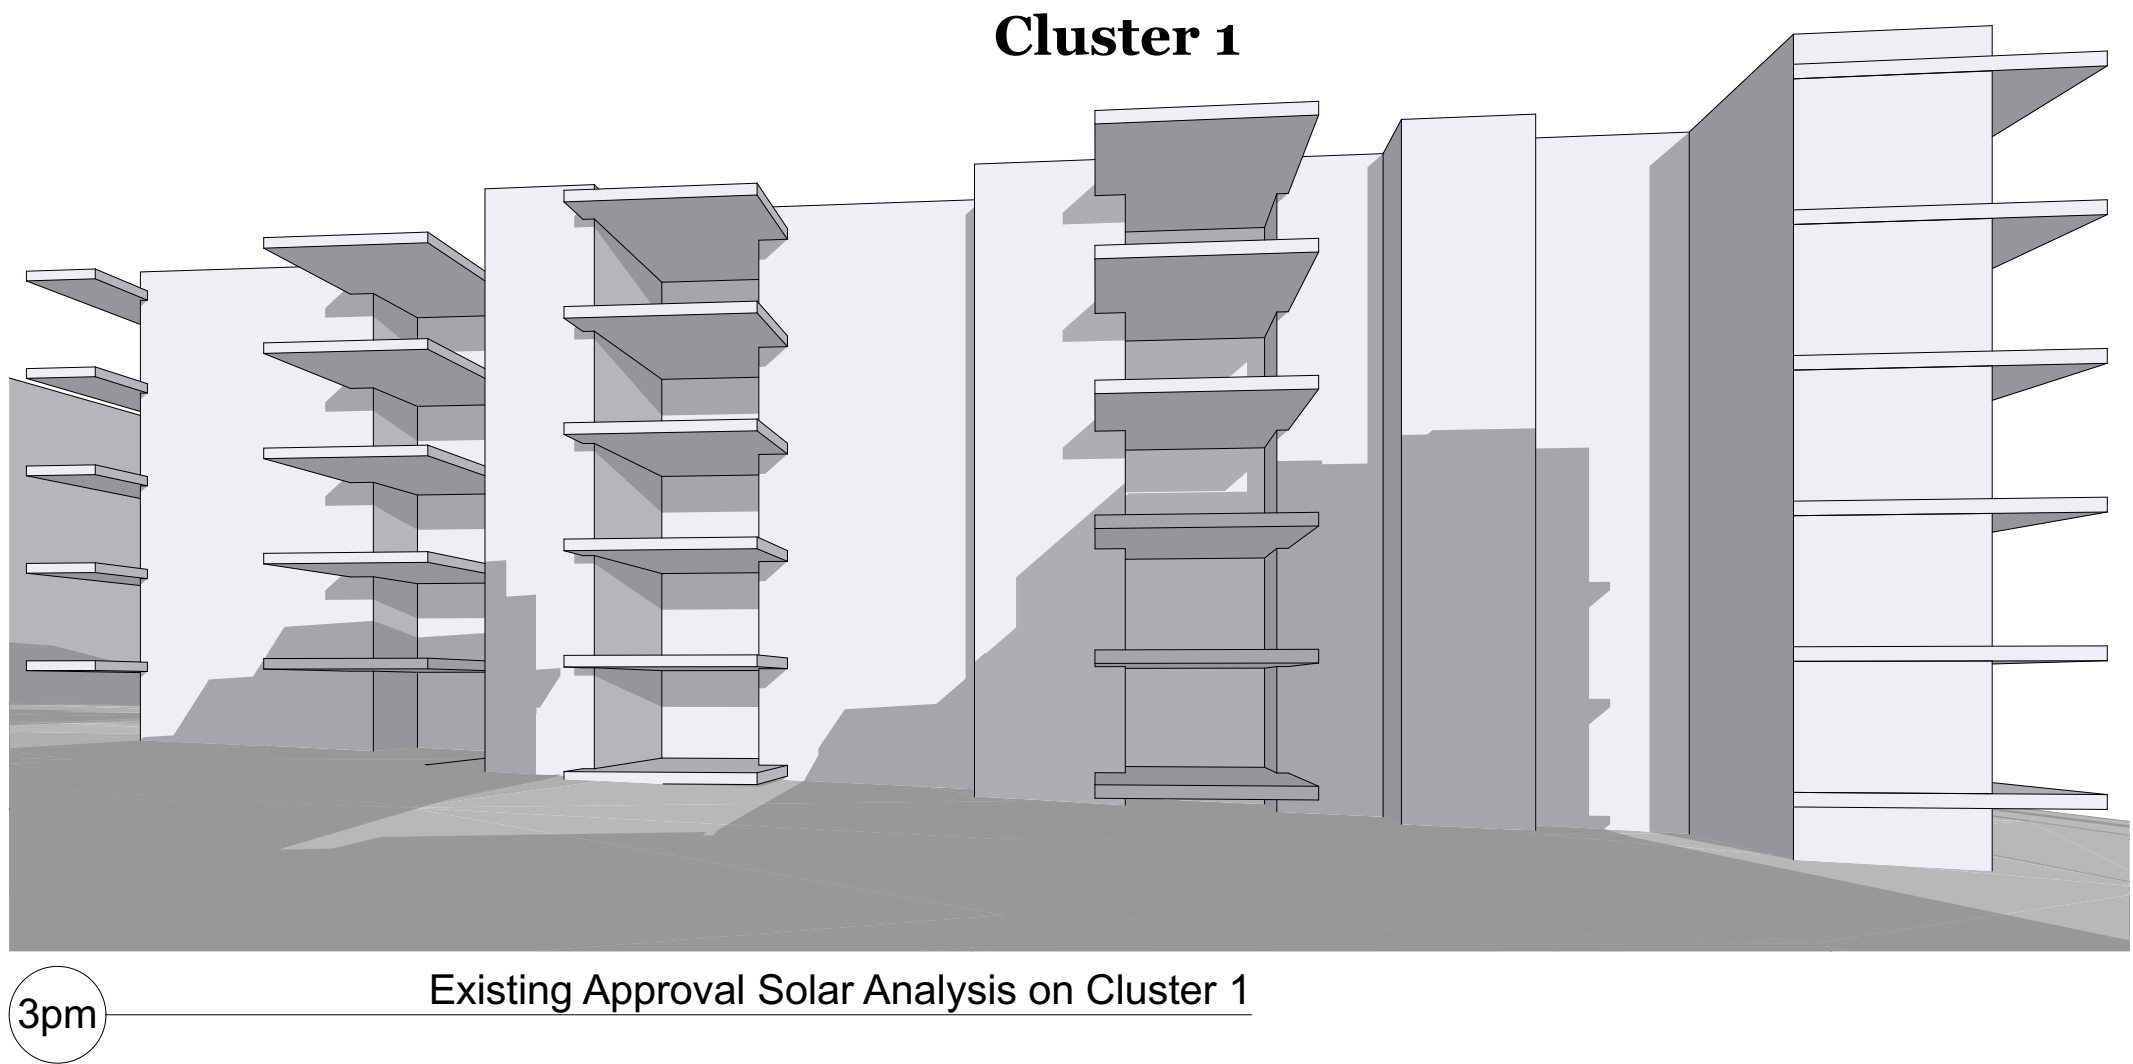

Legend

- Existing Approval Shadow
- Proposed Shadow

Arborist/Bushfire
Travers Bushfire & Ecology
M_0408 25 280
msheatherreid@traverseecology.com.au

BASIX
Efficient Living
P_02 9970 6181
haylea@efficientliving.com.au

BCA
BM+G
P_02 9211 7777
paul@bmplusg.com.au

Civil
Wood & Grieve Engineers
P_02 8484 7047
Jacky.Lee@wge.com.au

Combined Services Engineer
Jones Nicholson
P_02 9521 3088
DarrenL@jonesnicholson.com.au

DDA
MGAC
P_02 9692 9322
anthony@mgac.com.au

Fire Engineering
Affinity Fire Engineering
P_02 9194 0590
todwyer@affinity-eng.com

Landscape Architect
Taylor Brammer
P_02 9387 8855
lbrammer@taylorbrammer.com.au

Structural Engineering
Wood & Grieve Engineers
P_02 8484 7000
francis.toledo.silva@wge.com.au

Town Planner
DFP Planning
P_02 9980 6933
erobertshaw@dfplanning.com.au

Traffic
TTPA
P_02 9411 5660
ross@ttpa.com.au

Waste
Leigh Design
P_03 8516 5393
leo@leighdesign.com.au

Rev.	Date	By	Ckd	Description
A	12/15/2017	PP	ILMR	Issue for Development Application
B	4/24/2018	KL	IL	Issue for Section 75W

DKO Architecture (NSW) Pty Ltd
119 Redfern Street
Redfern, NSW 2016
T +61 2 8346 4500
info@DKO.com.au
www.DKO.com.au
ABN: 81956706590

© DKO Architecture (NSW) Pty Ltd
Except as allowed under copyright act, no part of this
drawing may be reproduced or otherwise dealt with
without written permission of DKO Architecture.
NSW: Nominated Architects
Knox de Keljeet 5767 | David Randerson 8542

DKO

Project Name
Project Address

Gracewood Village Stg 3
2-8 Free Settlers Drive,
Kellyville, NSW 2155

Project Number
Drawing Name
Scale
Date

11527
Sun Shadow Comparison
@ A1,
December 2017

Client

BaptistCare NSW

Drawing Number
Revision

DA405
B