


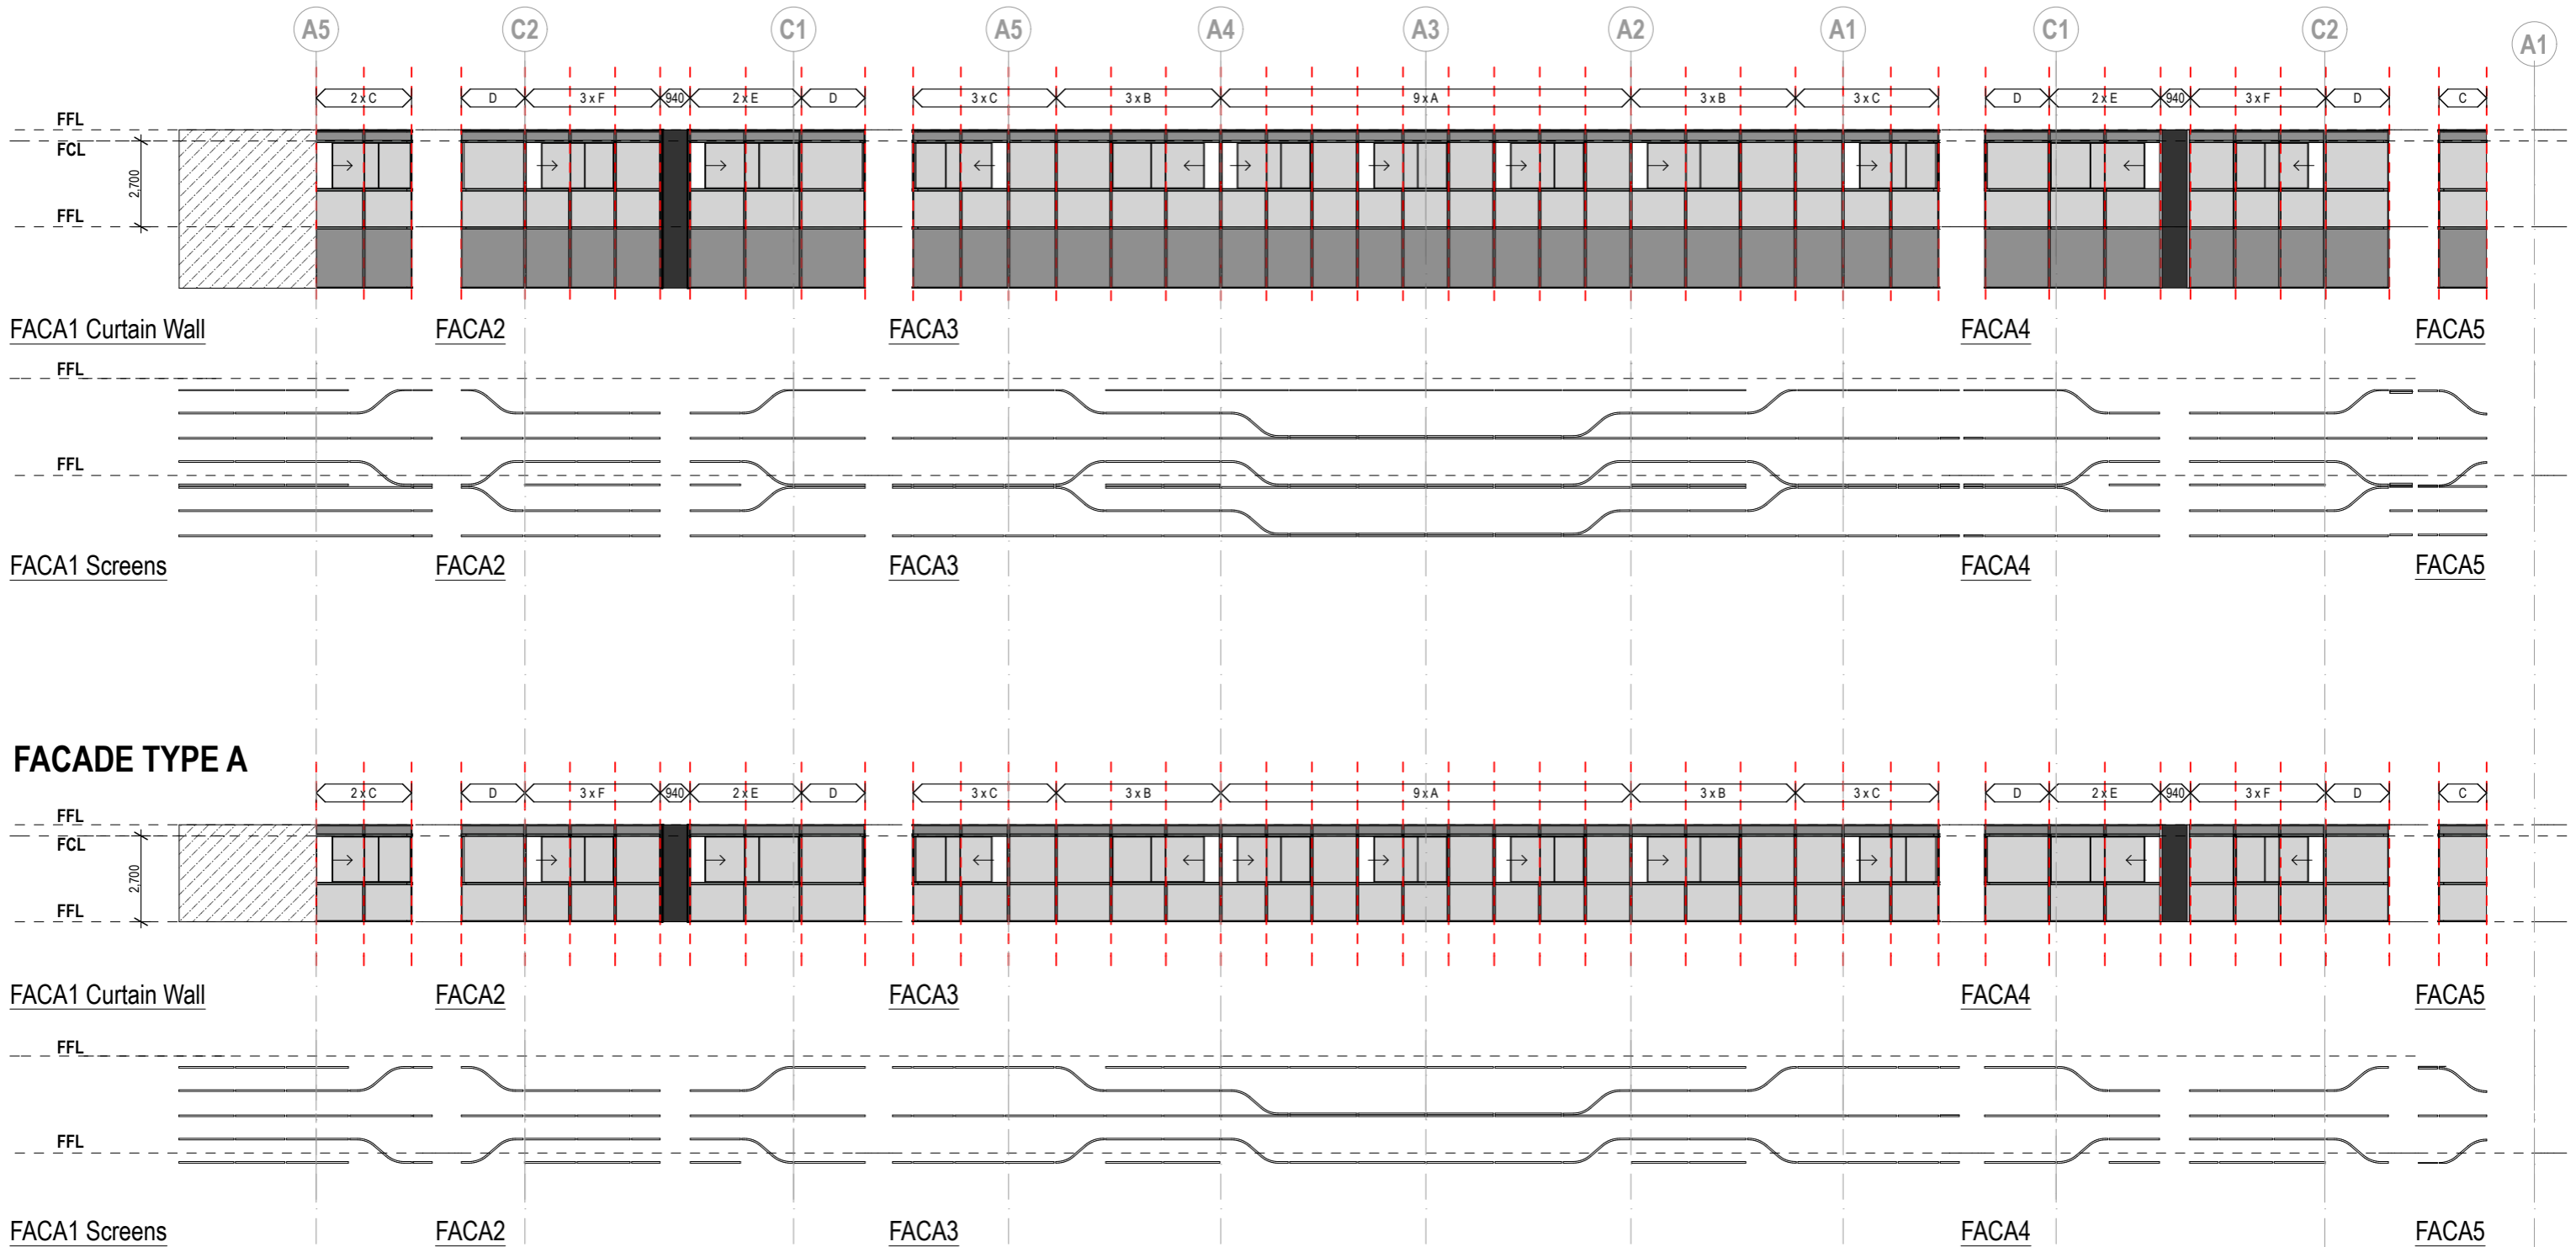


# FACADE TYPE A SOFFIT (BACKPAN AT GROUND FLOOR)


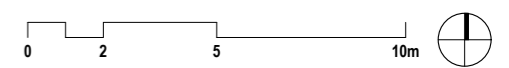




FACADE MODULE	WIDTH DIMENSION (mm)
A	1433
B	1725
C	1500
D	2000
E	1753
F	1418
G	1613
H	1225
I	1305
J	1325
K	915
L	1460

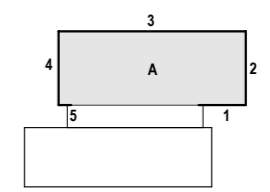


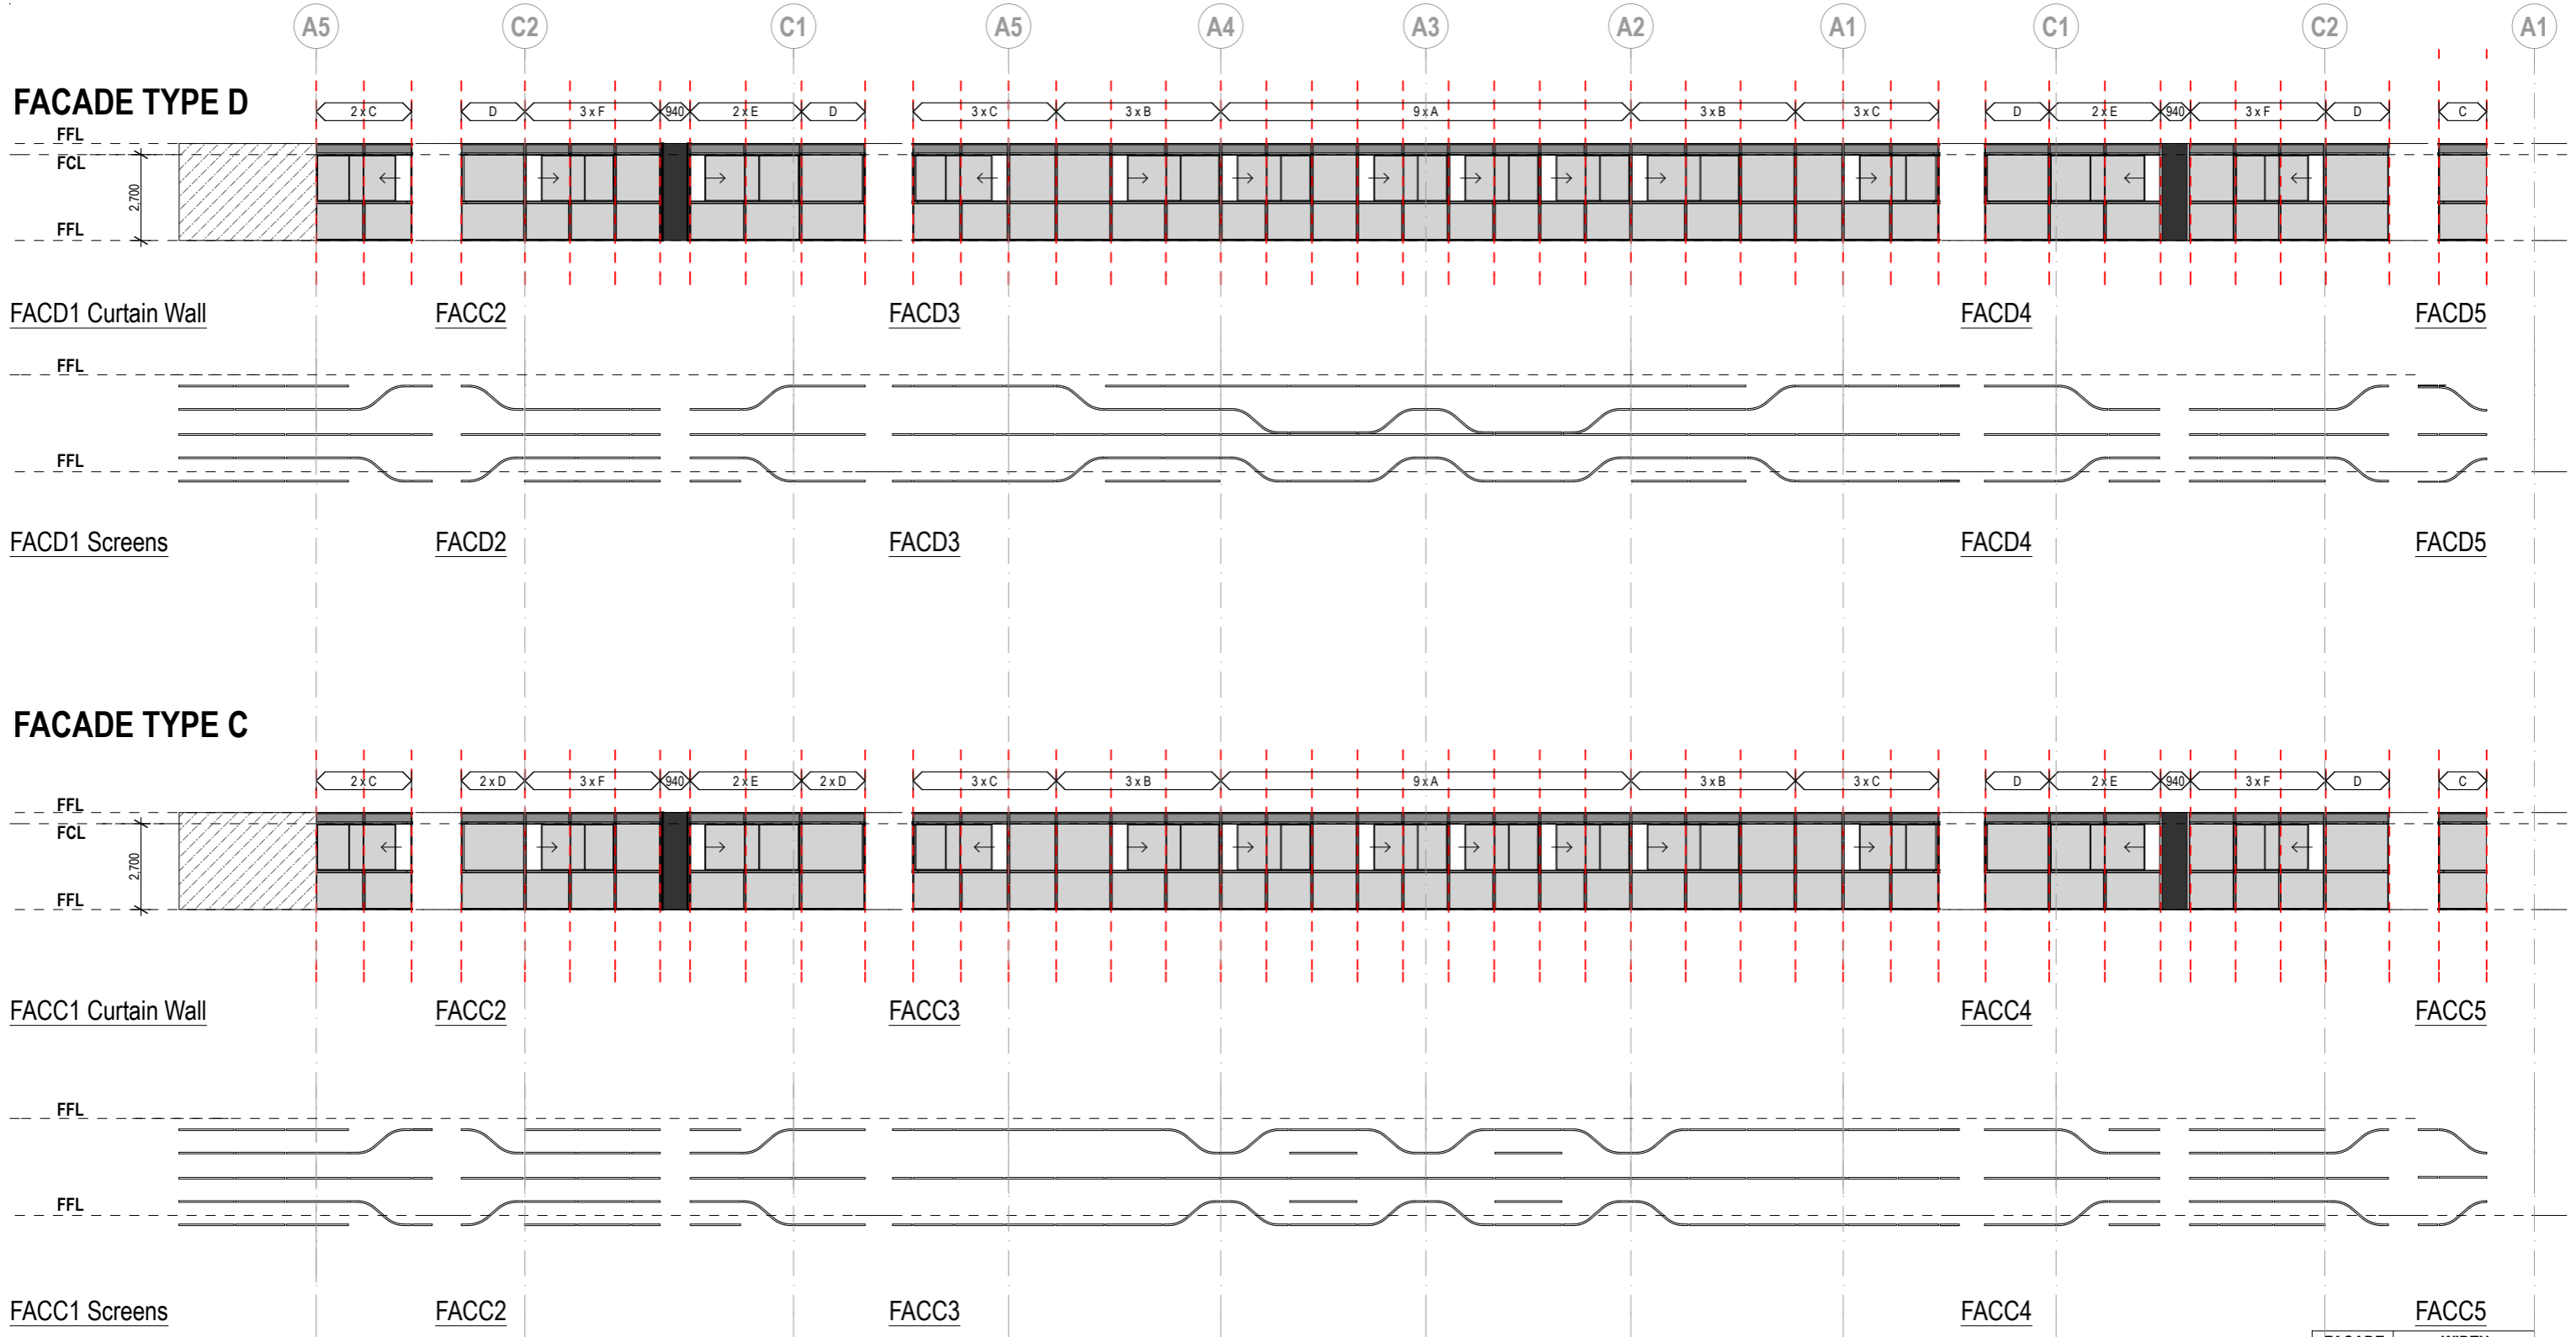


FACADE MODULE	WIDTH DIMENSION (mm)
A	1433
B	1725
C	1500
D	2000
E	1753
F	1418
G	1613
H	1225
I	1305
J	1325
K	915
L	1460

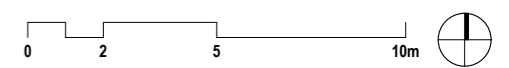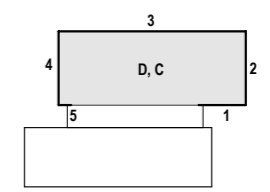

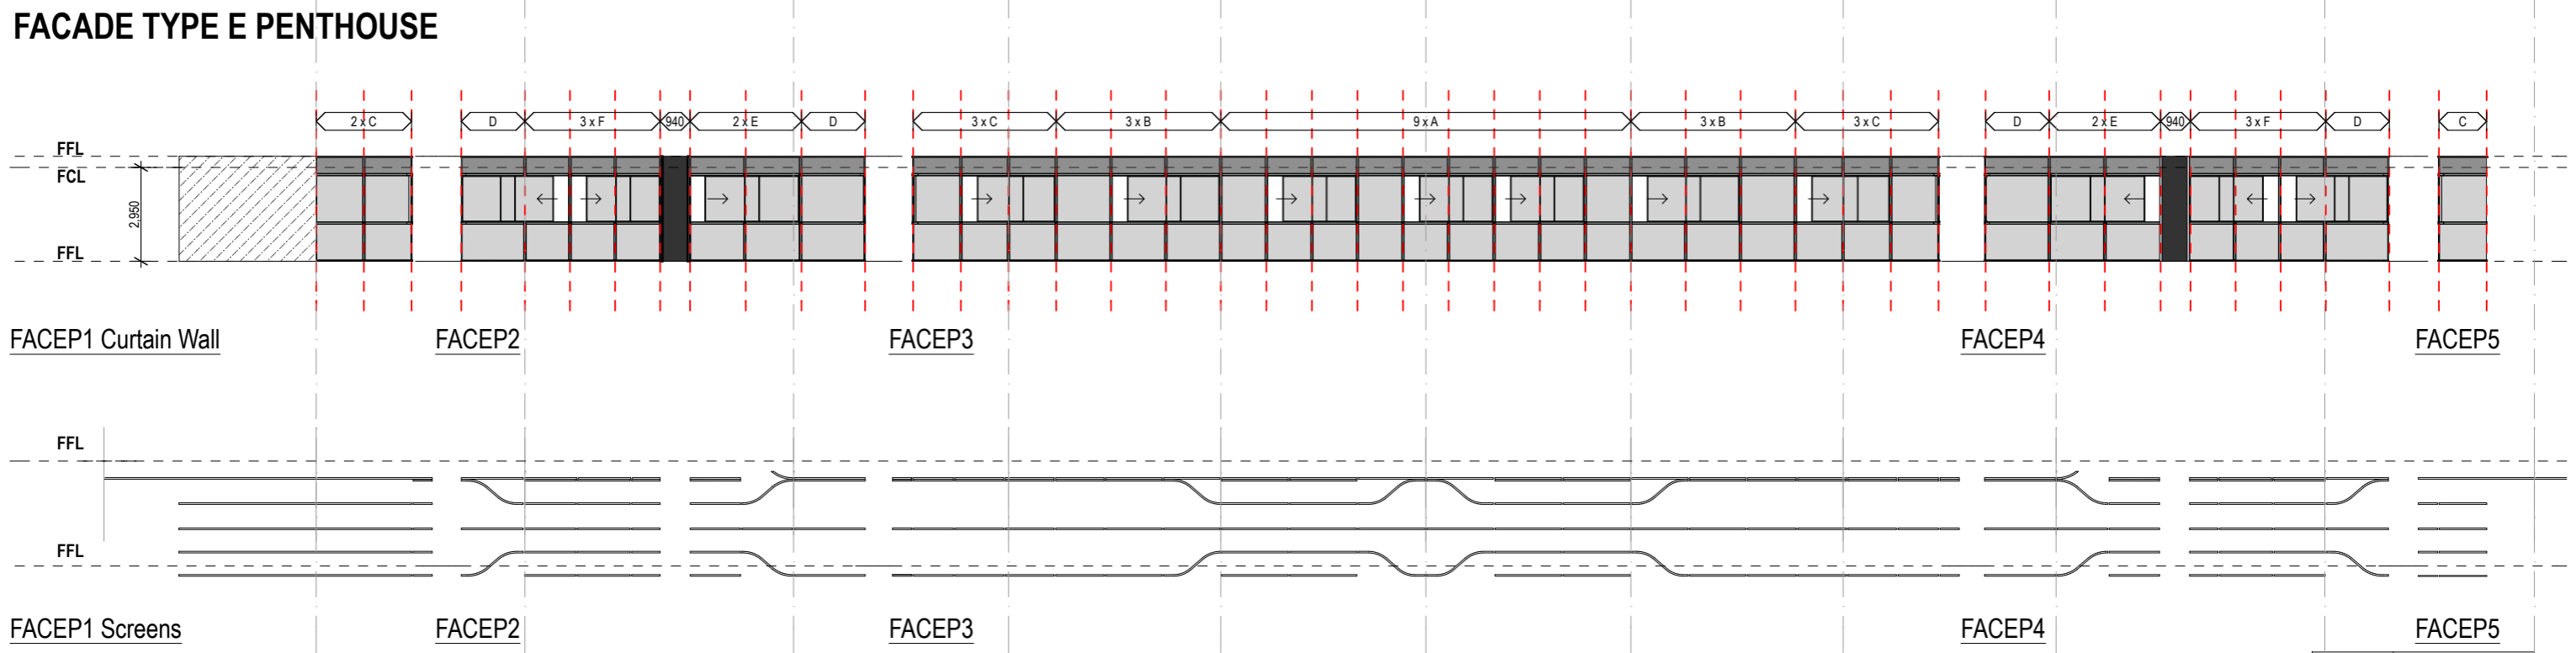
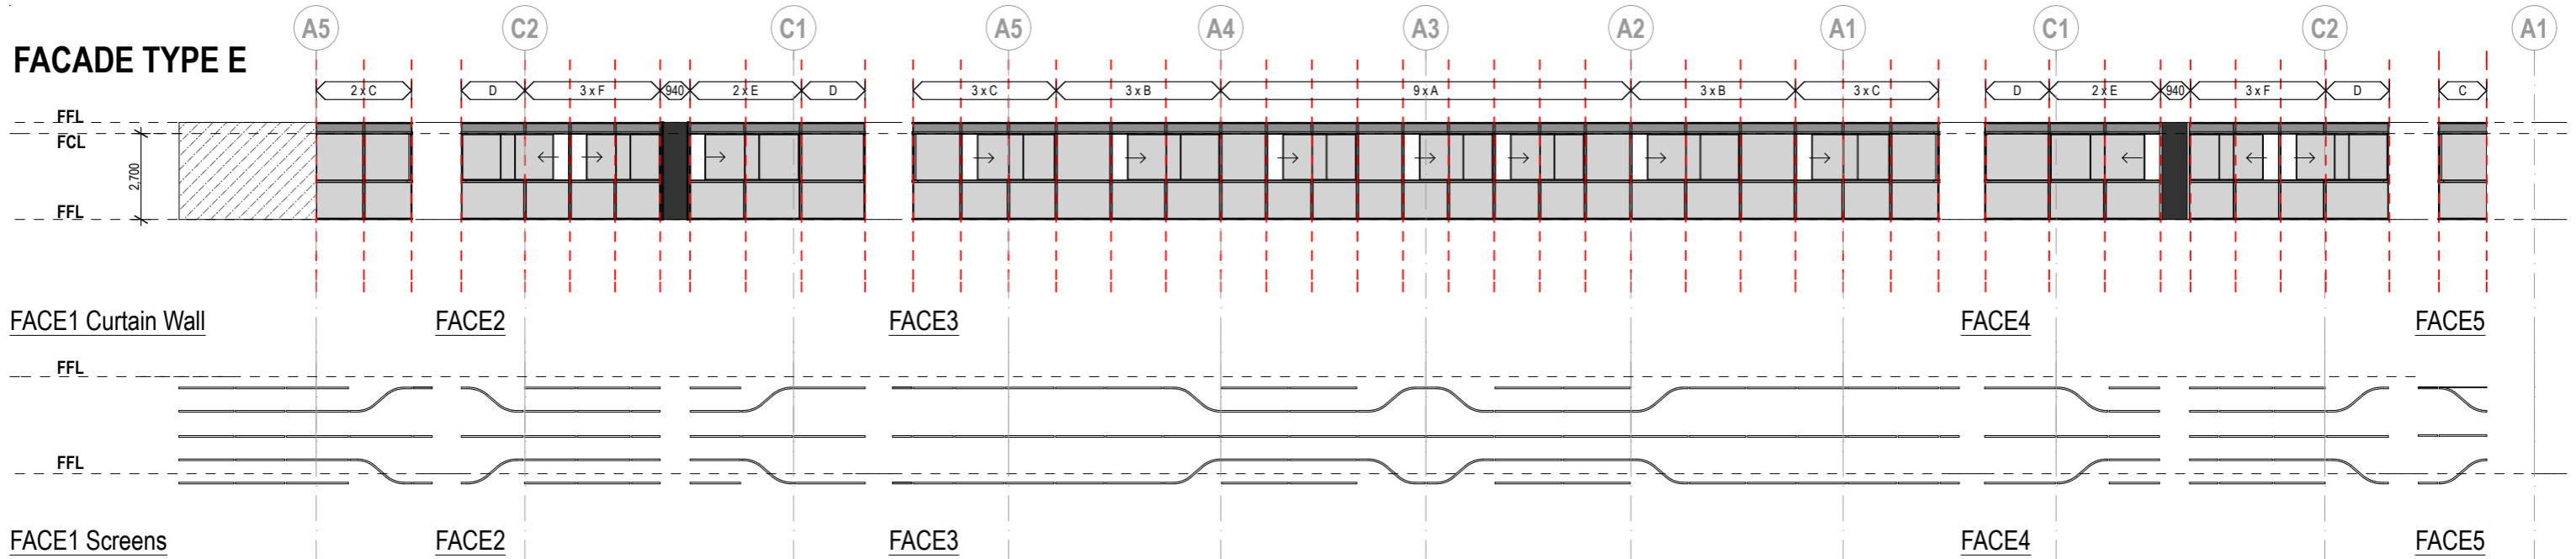


FACADE MODULE	WIDTH DIMENSION (mm)
A	1433
B	1725
C	1500
D	2000
E	1753
F	1418
G	1613
H	1225
I	1305
J	1325
K	915
L	1460

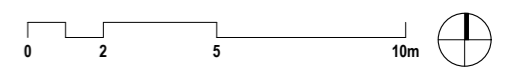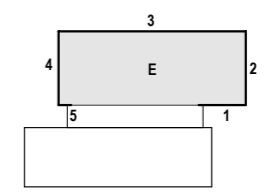


CURTAIN WALL AND FACADE SCREEN MODULE ANALYSIS SHEET 3


# FACADE TYPE F ROOF PLANT

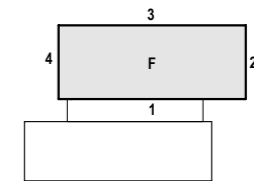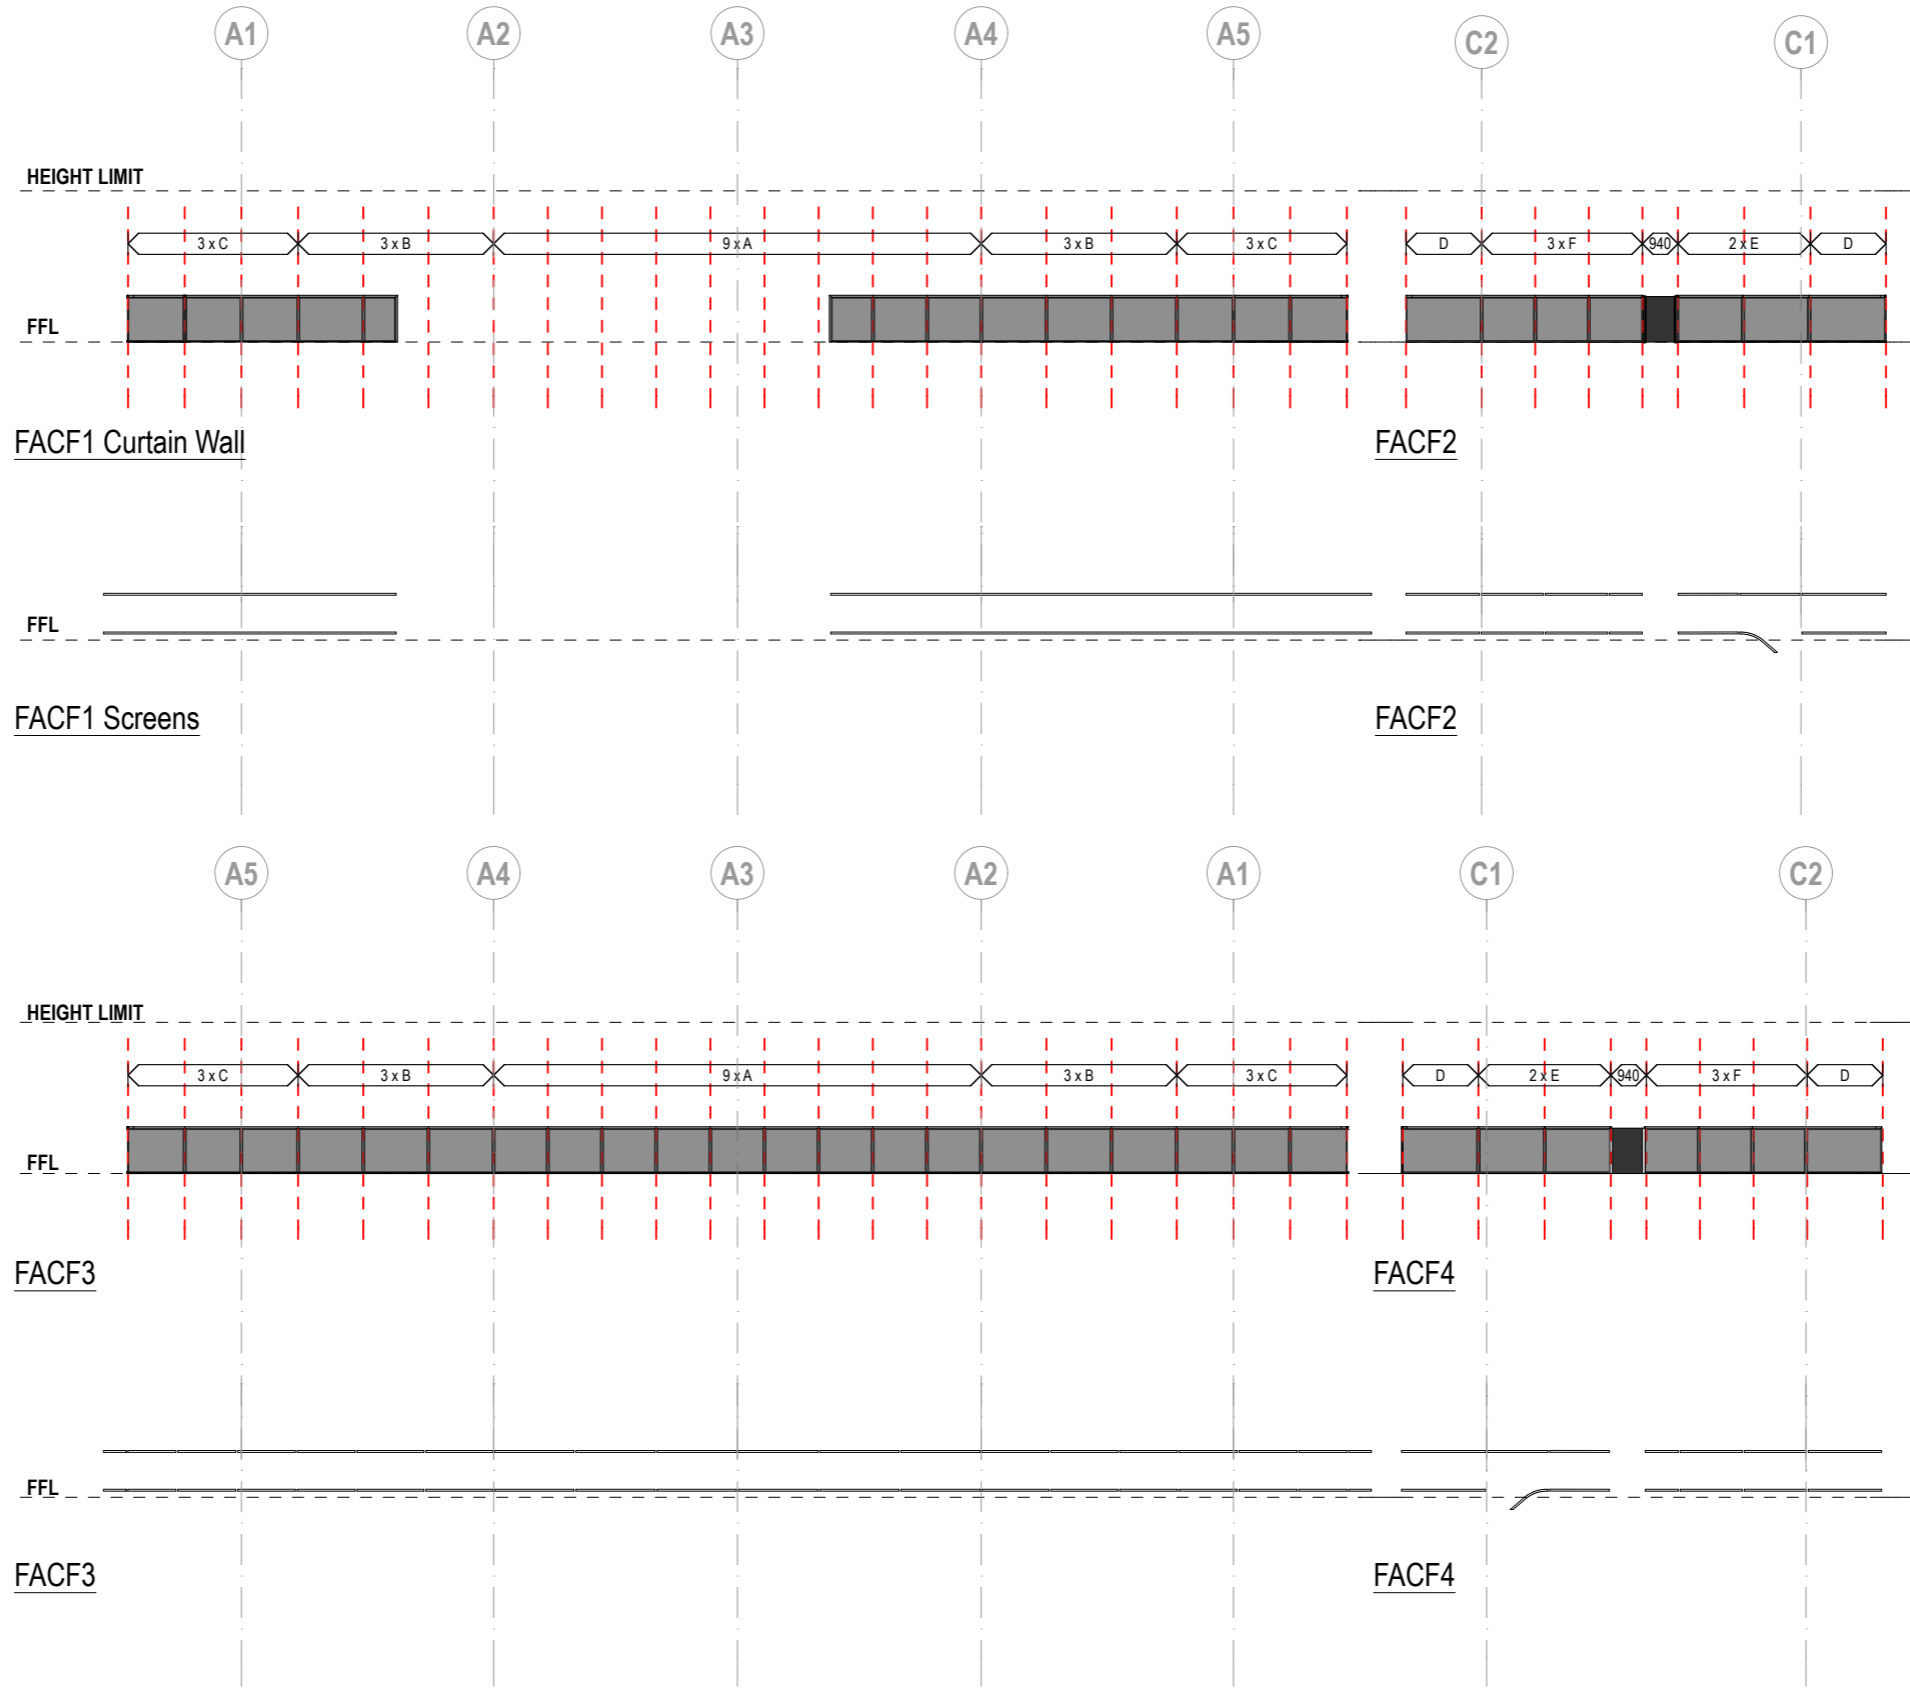


FACADE MODULE	WIDTH DIMENSION (mm)
A	1433
B	1725
C	1500
D	2000
E	1753
F	1418
G	1613
H	1225
I	1305
J	1325
K	915
L	1460

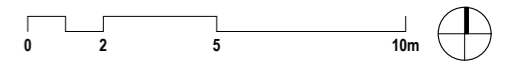



### FACADE TYPE 1

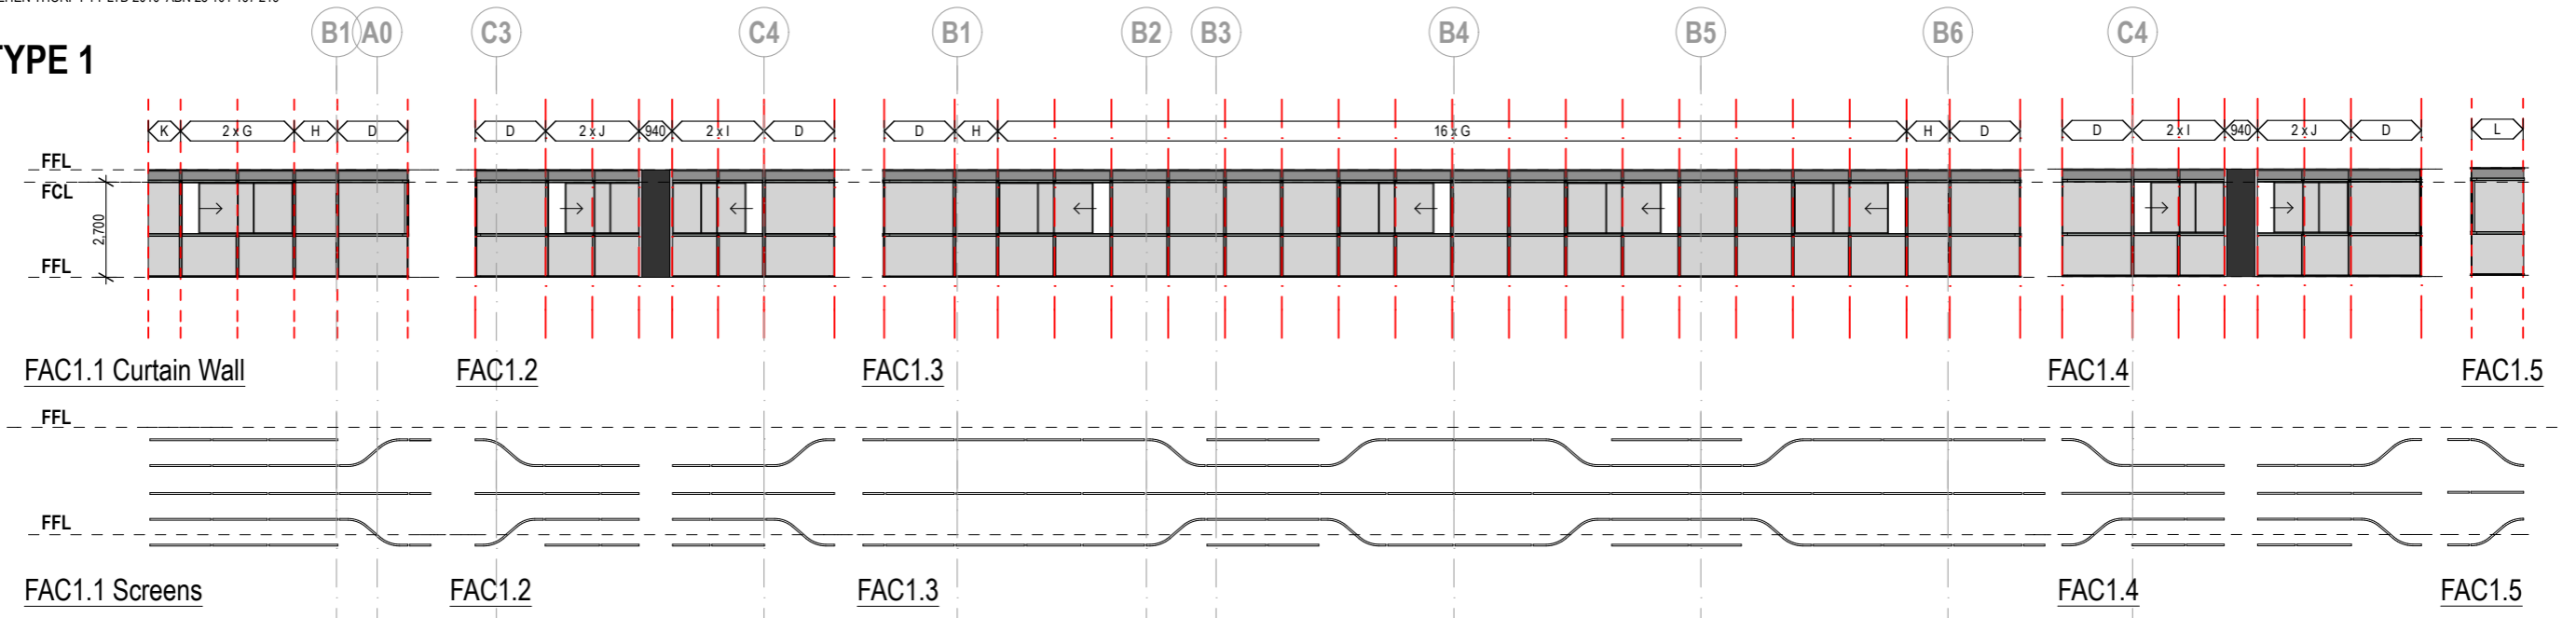


### FACADE TYPE 2

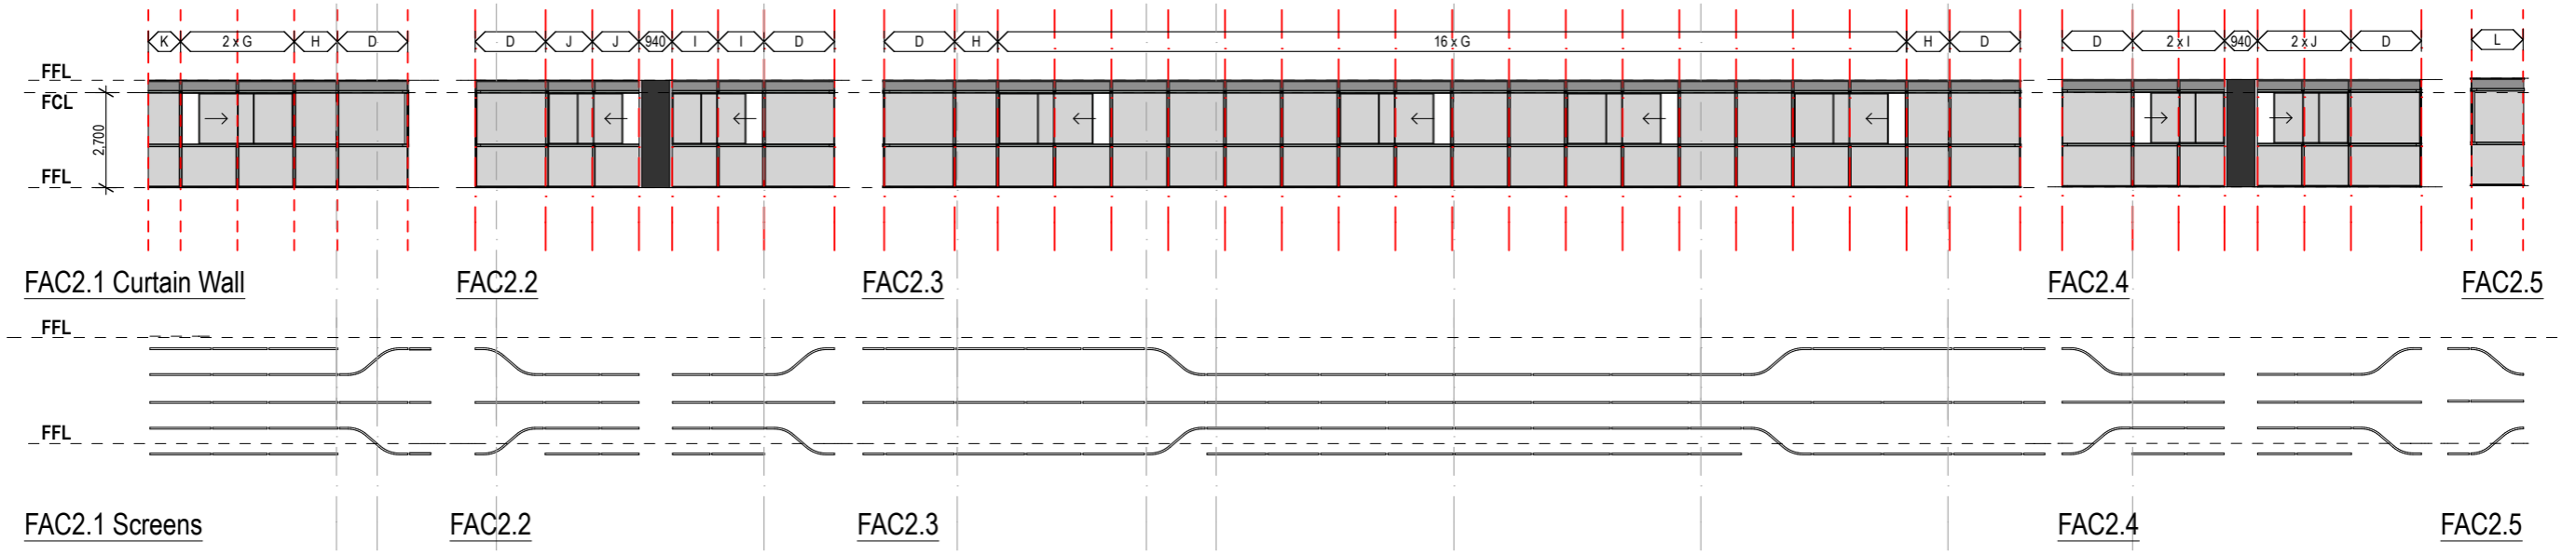


FACADE MODULE	WIDTH DIMENSION (mm)
A	1433
B	1725
C	1500
D	2000
E	1753
F	1418
G	1613
H	1225
I	1305
J	1325
K	915
L	1460

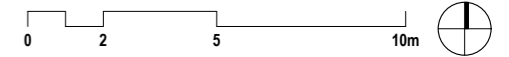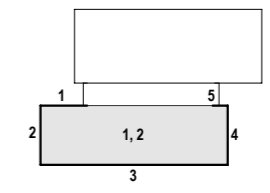



### FACADE TYPE 3

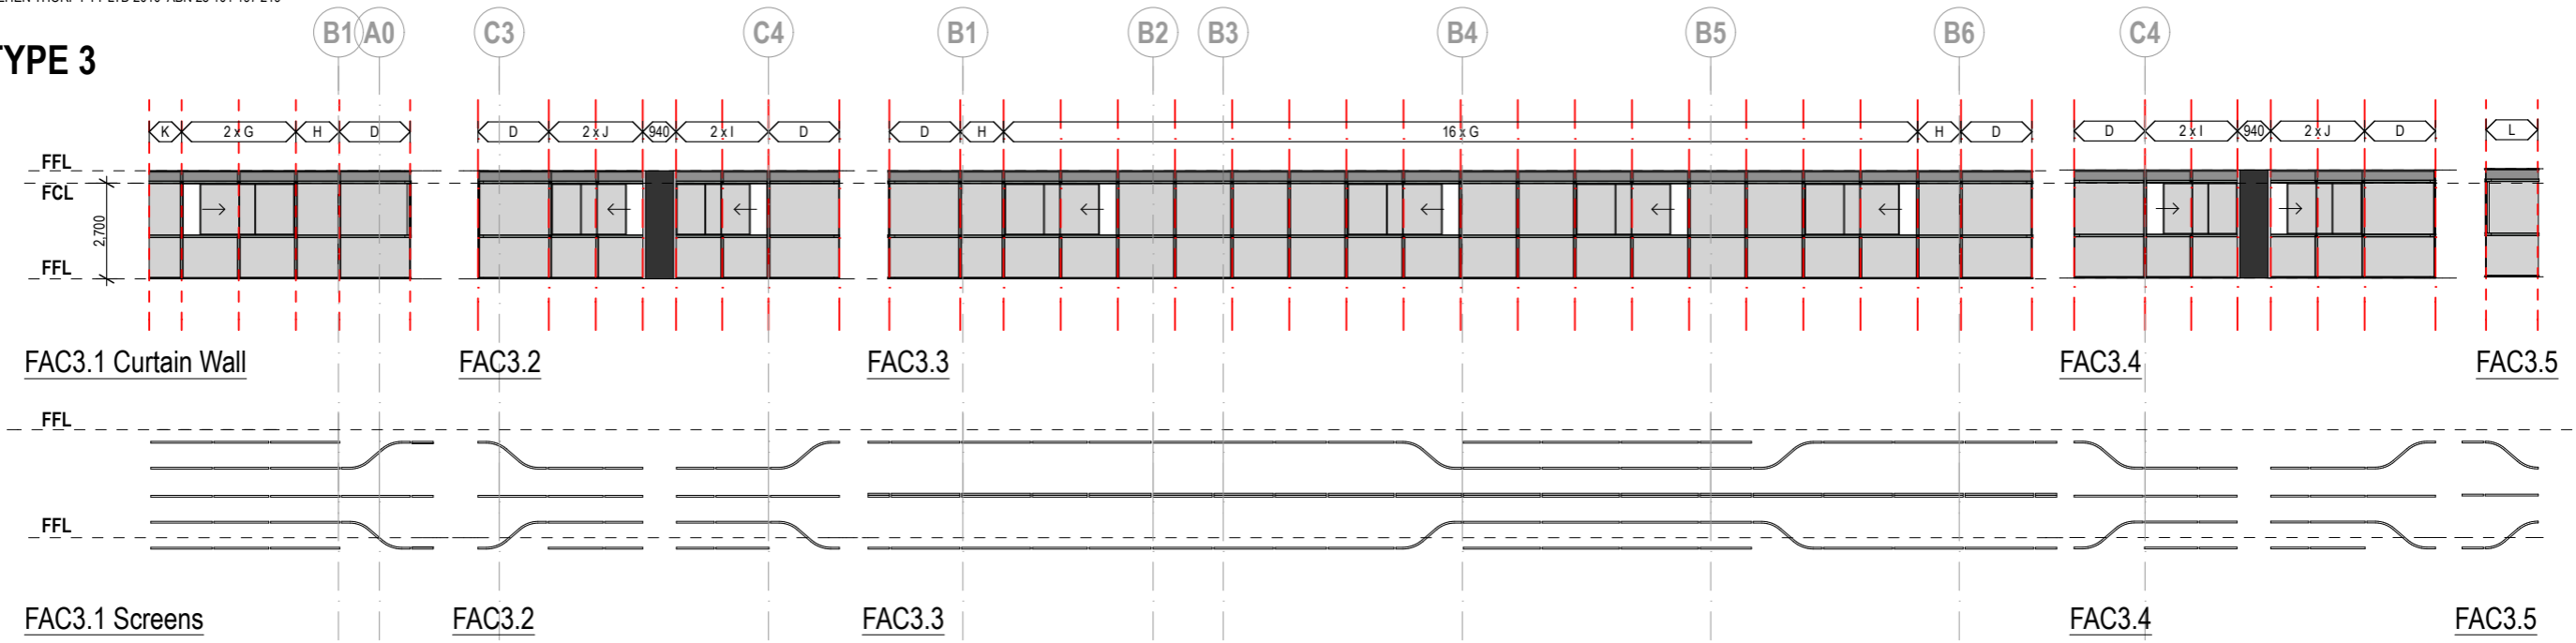


### FACADE TYPE 4

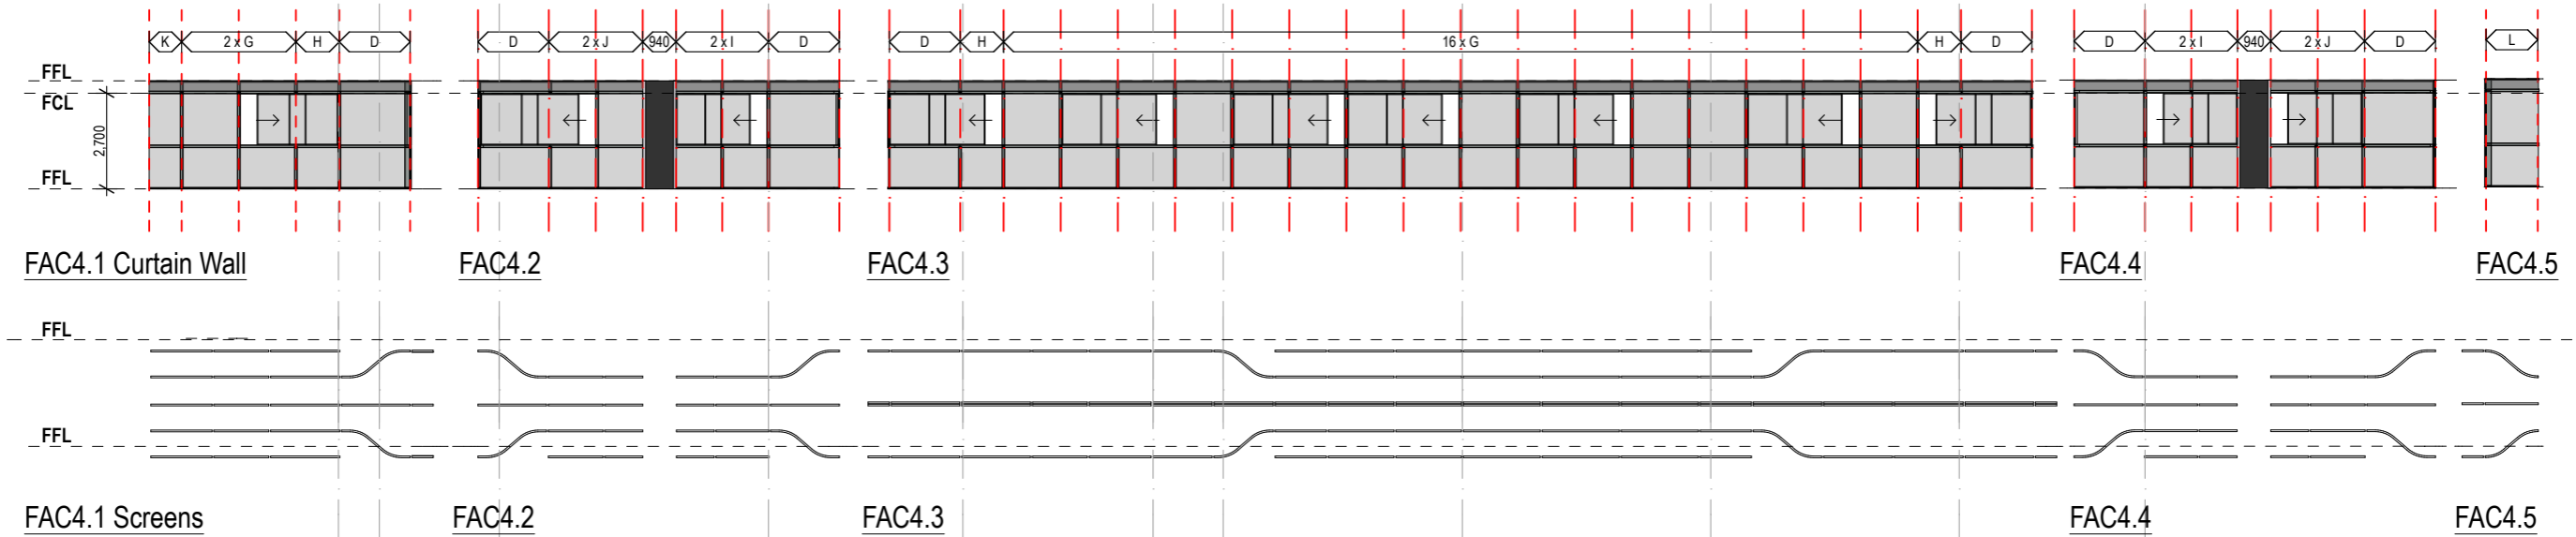



FACADE MODULE	WIDTH DIMENSION (mm)
A	1433
B	1725
C	1500
D	2000
E	1753
F	1418
G	1613
H	1225
I	1305
J	1325
K	915
L	1460

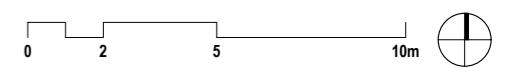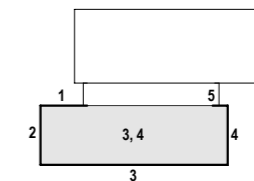


# FACADE TYPE 4 PENTHOUSE

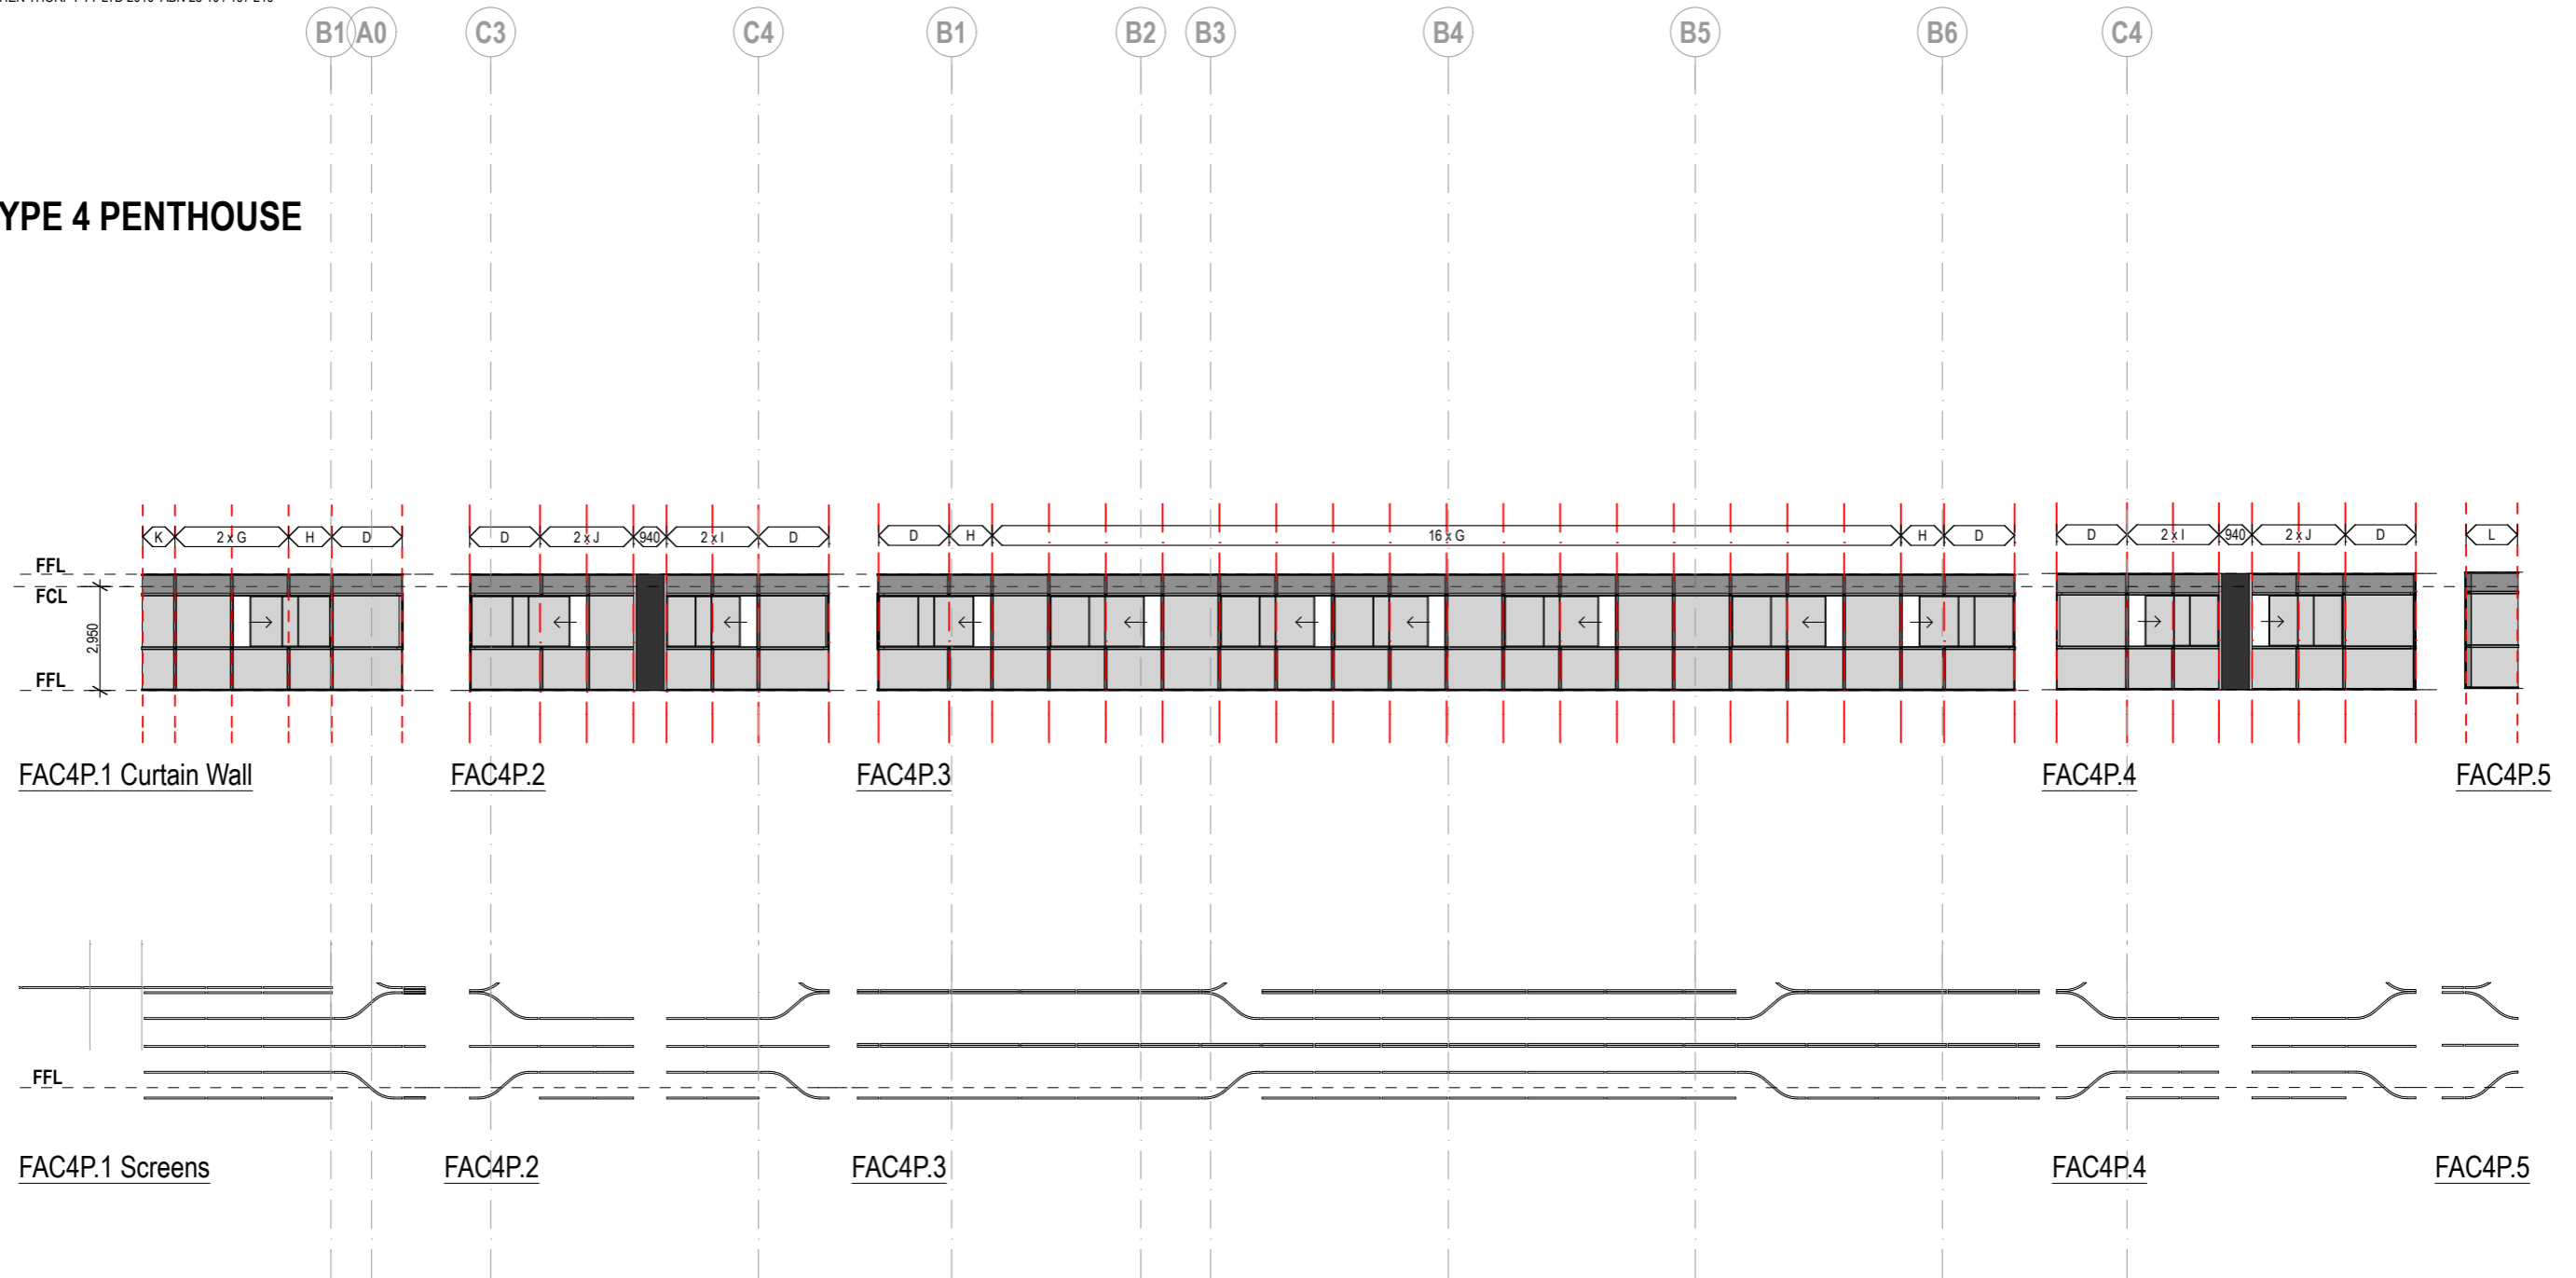



FACADE MODULE	WIDTH DIMENSION (mm)
A	1433
B	1725
C	1500
D	2000
E	1753
F	1418
G	1613
H	1225
I	1305
J	1325
K	915
L	1460

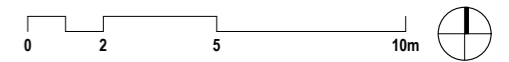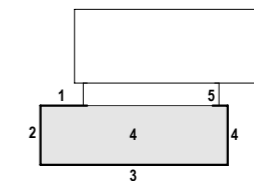

# FACADE TYPE 5 ROOF PLANT

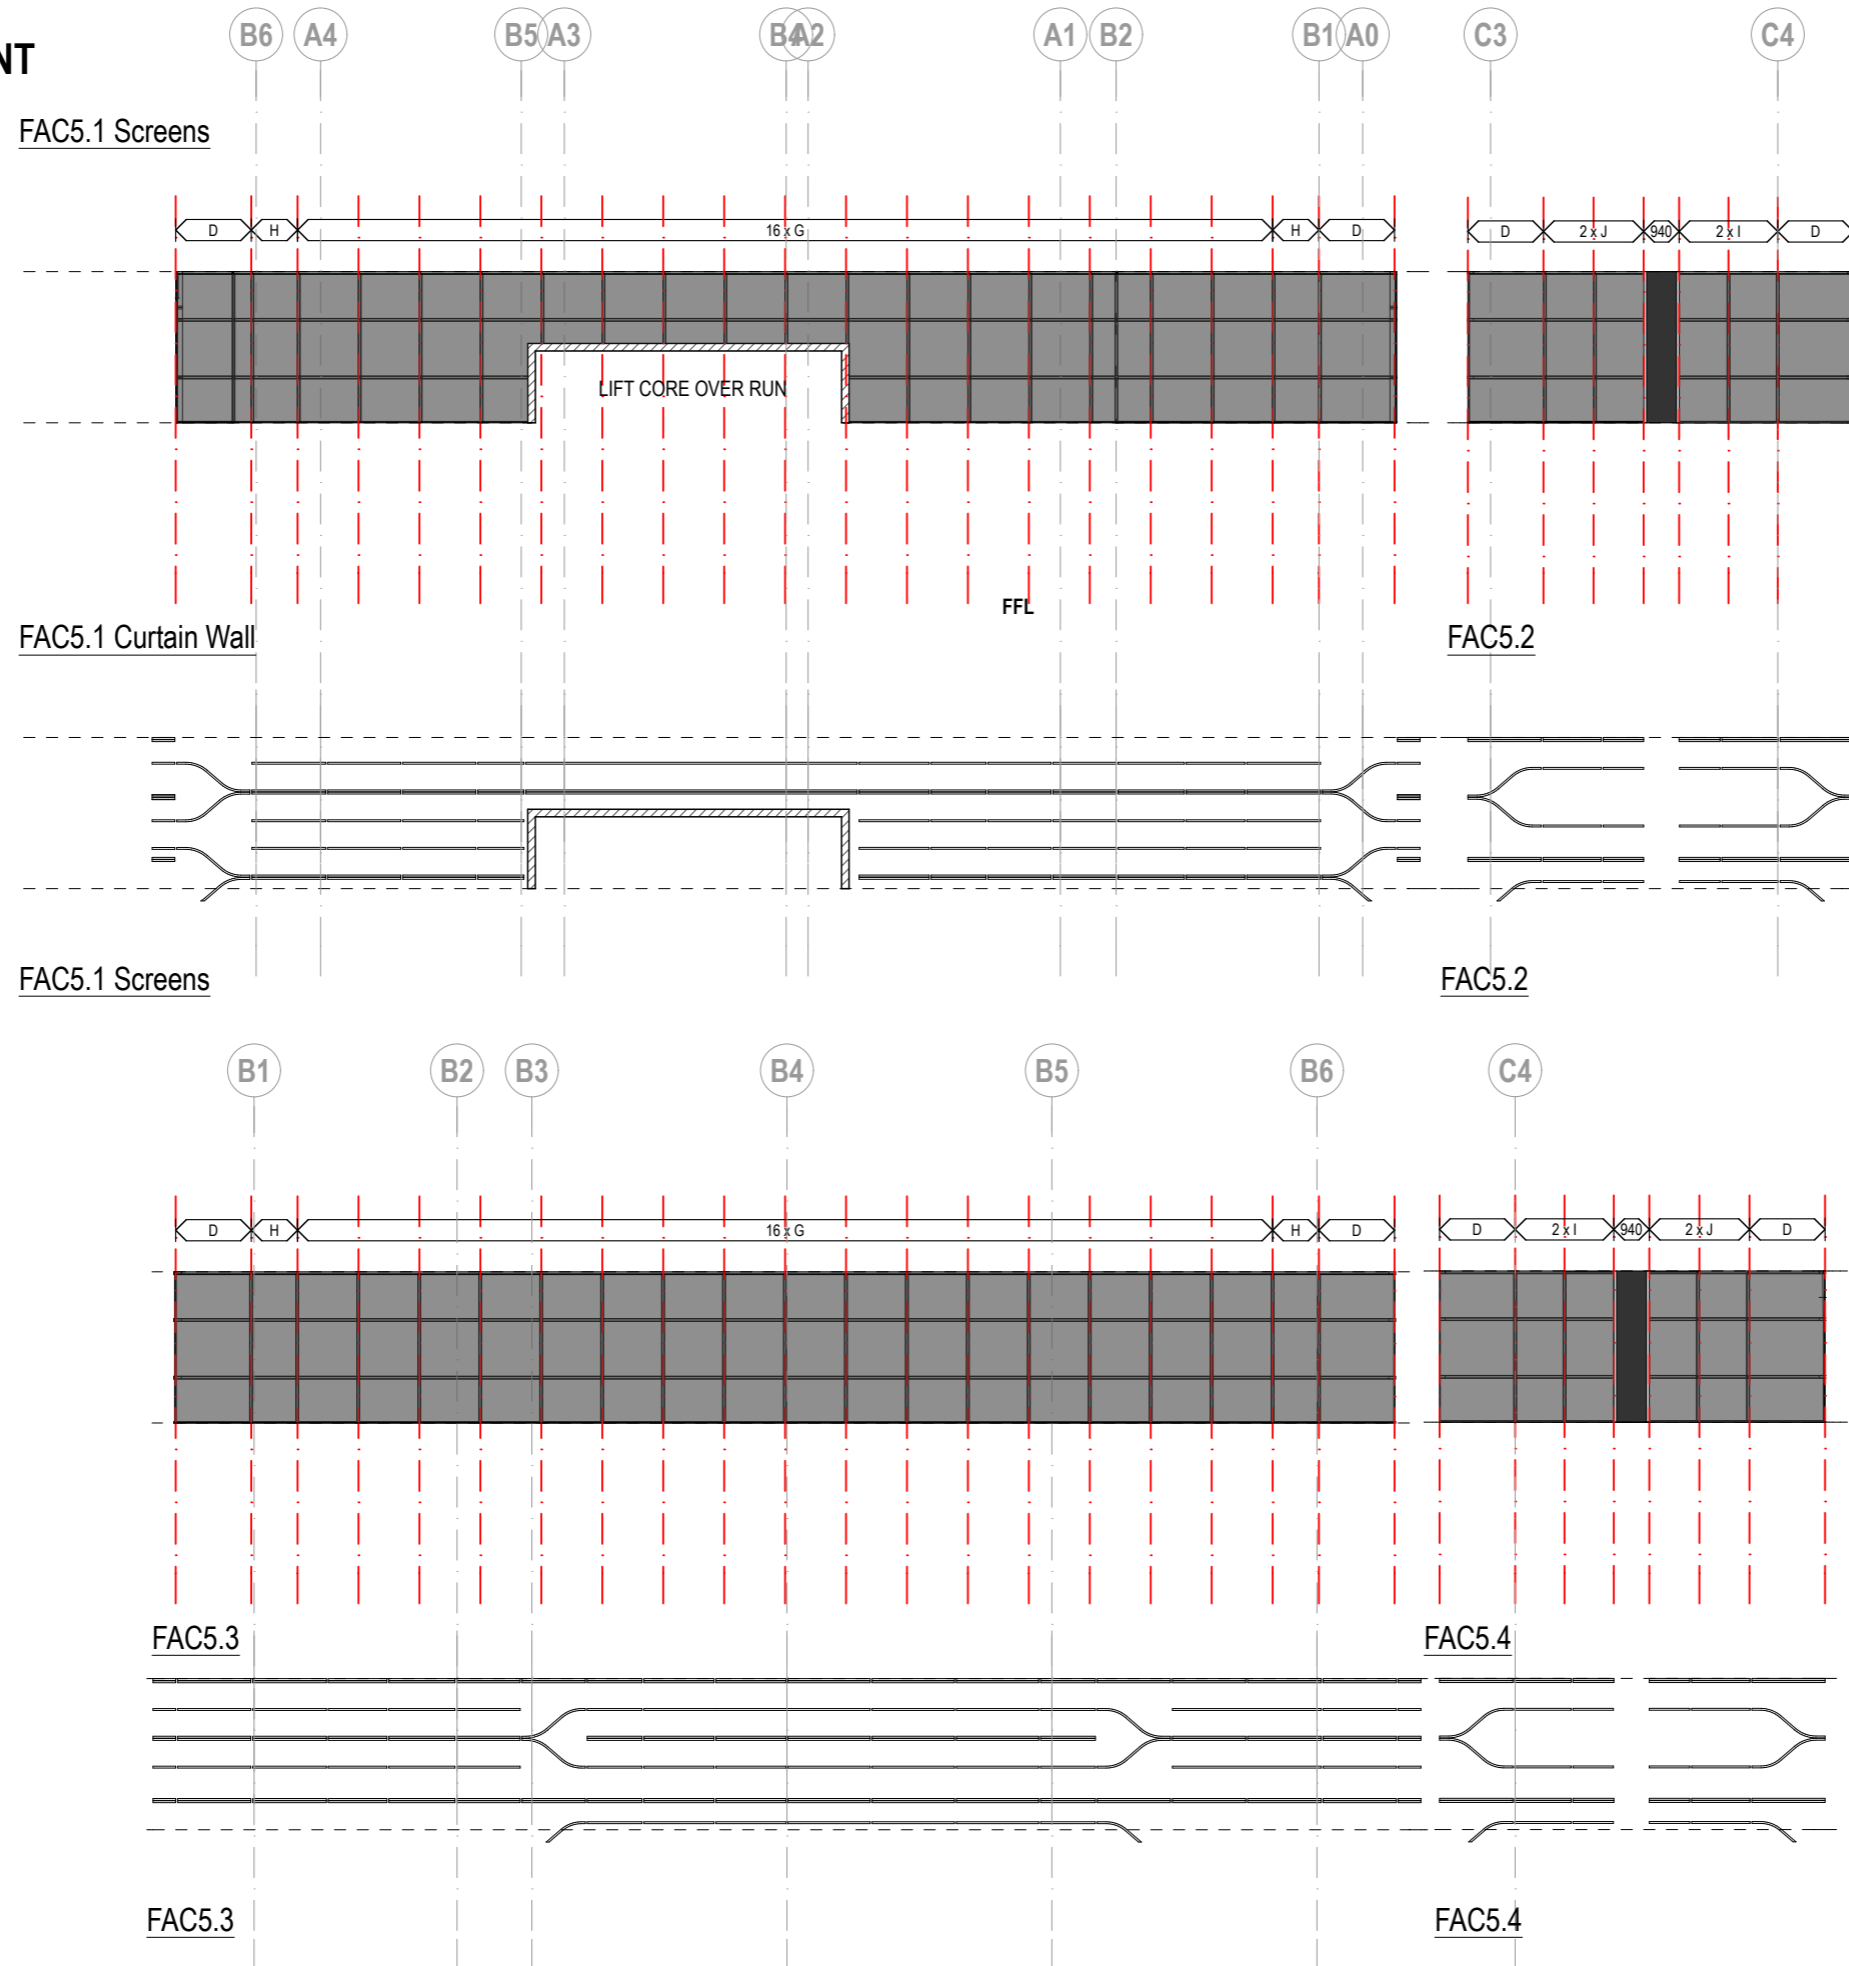

FACADE MODULE	WIDTH DIMENSION (mm)
A	1433
B	1725
C	1500
D	2000
E	1753
F	1418
G	1613
H	1225
I	1305
J	1325
K	915
L	1460

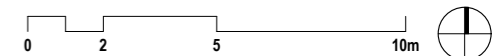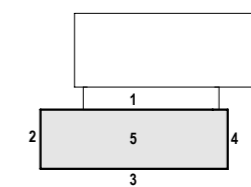

## CURTAIN WALL AND FACADE SCREEN MODULE ANALYSIS SHEET 8

Proposed Mixed Use Redevelopment - 6-16 Atchison St, St Leonards

1:200 @ A3

JULY 2010

PA-600-08



