

PROVIDE 800mm MIN WIDTH WORKSPACE ADJACENT TO COOKTOP AND SINK WITH SMALLER (300mm MIN) ADJACENT TO REFRIGERATOR AT PRE-ADAPTATION

CAPPED OFF WASTE CONNECTION FOR KITCHEN SINK  
 PROVIDE TILING UNDER JOINERY UNIT AT PRE-ADAPTATION TO ALLOW FOR EASY RELOCATION.


CAPPED OFF SEWER CONNECTION FOR TOILET PAN

PROVIDE CONTINUOUS WATERPROOFING & TILING BEHIND BATHROOM JOINERY UNIT AT PRE-ADAPTATION TO ALLOW FOR EASY REMOVAL IN FUTURE


850mm MIN CLEAR WIDTH AT PRE-ADAPTATION WITH PROVISION FOR DOOR CIRCULATION, COMPLIANT WITH AS1428.1 2009 AT POST-ADAPTATION

SHOWER FLOOR WASTE TO BE INSTALLED FROM THE OUTSET TO SUIT POST-ADAPTATION TO ALLEVIATE NEED TO RE-TILE BATHROOM FLOOR.

PROVIDE PLUMBING FOR THE POST ADAPTABLE WASH BASIN IN STUD WALL

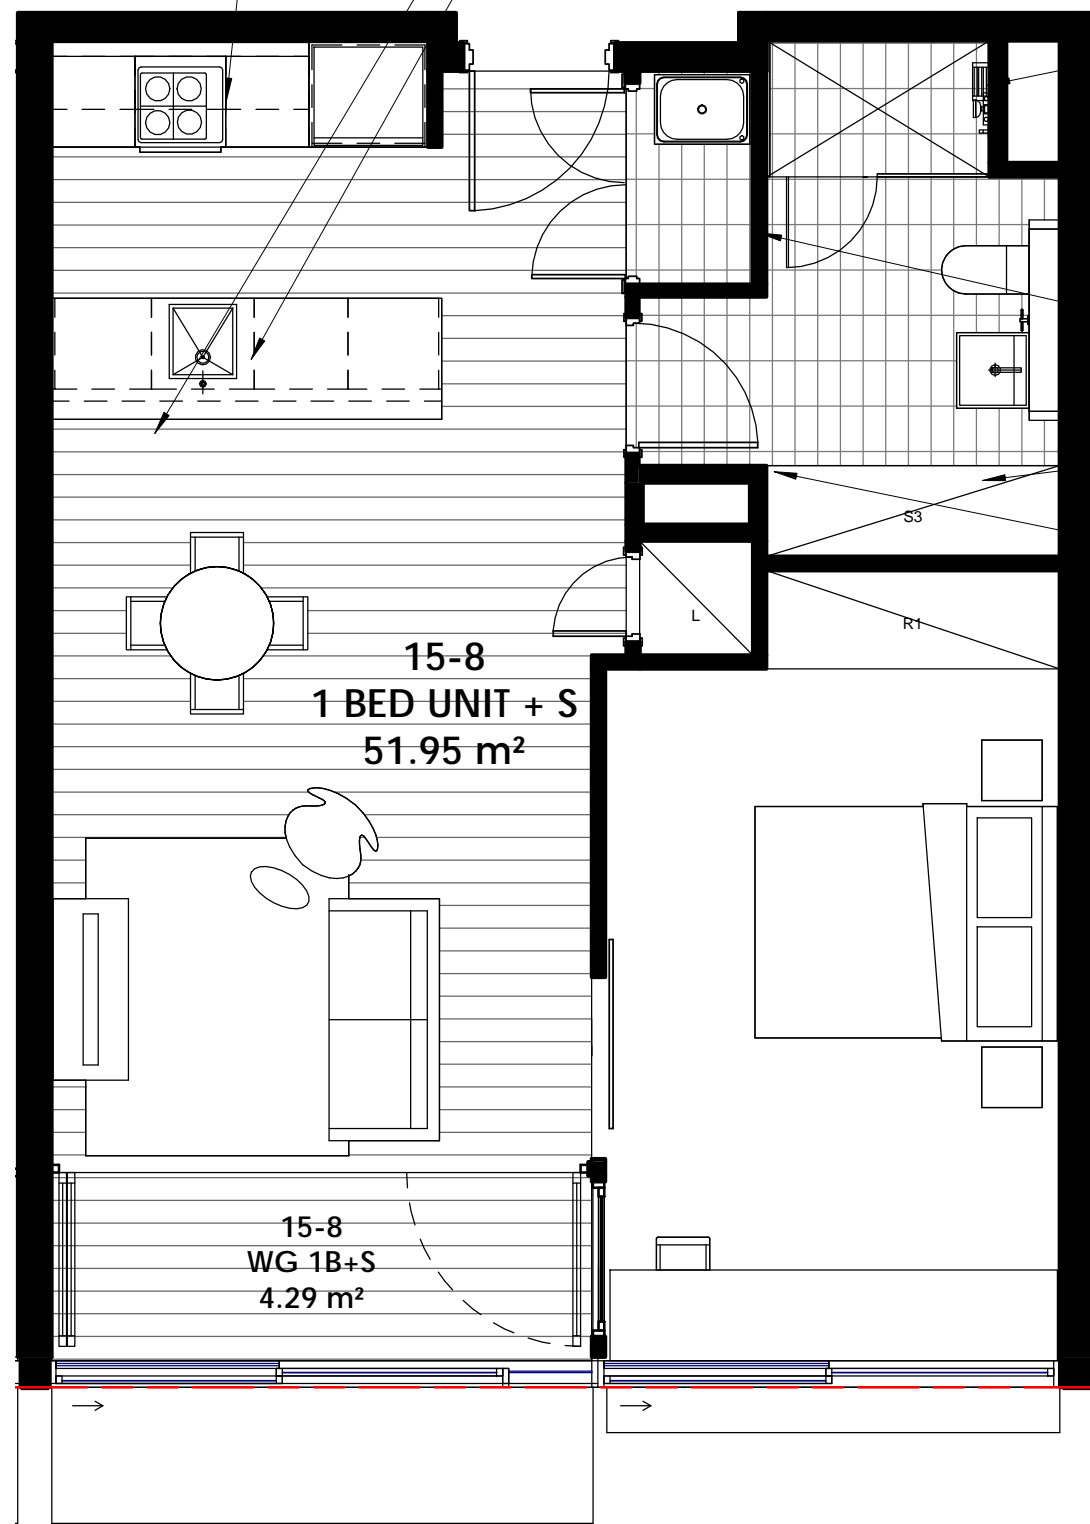

PRE-ADAPTABLE UNIT:

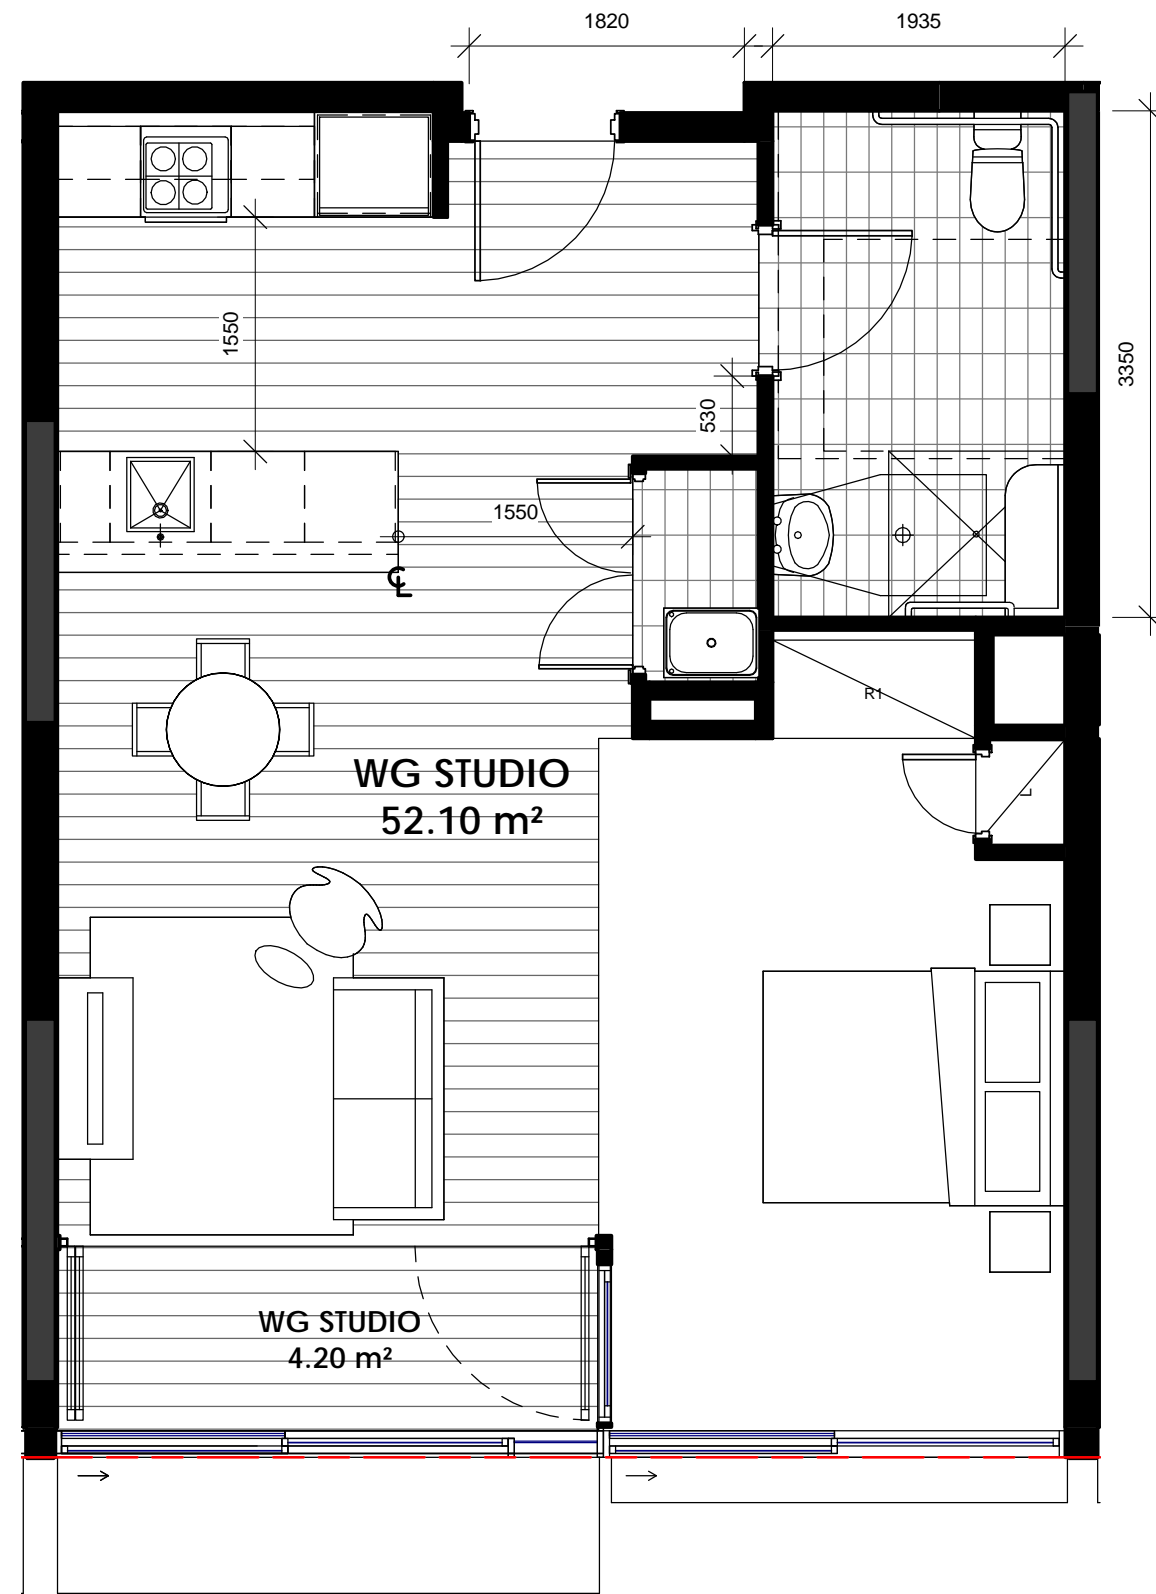

POST-ADAPTABLE UNIT: