



6-16 Atchison Street
St Leonards
75W Submission
Landscape Plan



SITE IMAGE
Landscape Architects

Sydney | Melbourne | Ho Chi Minh City



Feature trees to through site view lines

Steps to Atchison Lane



Timber shelter / pergola with climbers

Refer detail plan 003

Cafe seating area

Timber and concrete block bench seating with timber and steel vertical structures for climbing species

Planters may be removed in future to allow for permeability into 20 Atchison Street

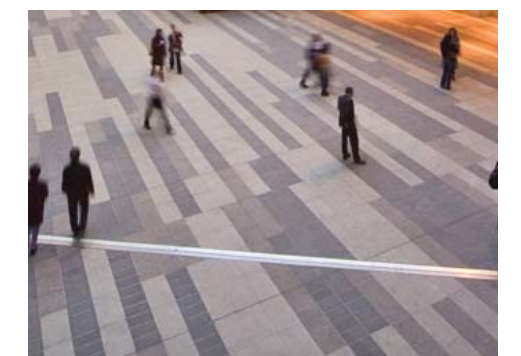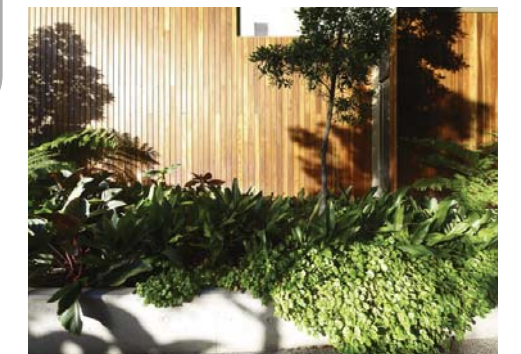


Informal seating edge to wall

Bike rack


Feature seating

Atchison Street footpath paving to to be retained or replaced to match existing if required




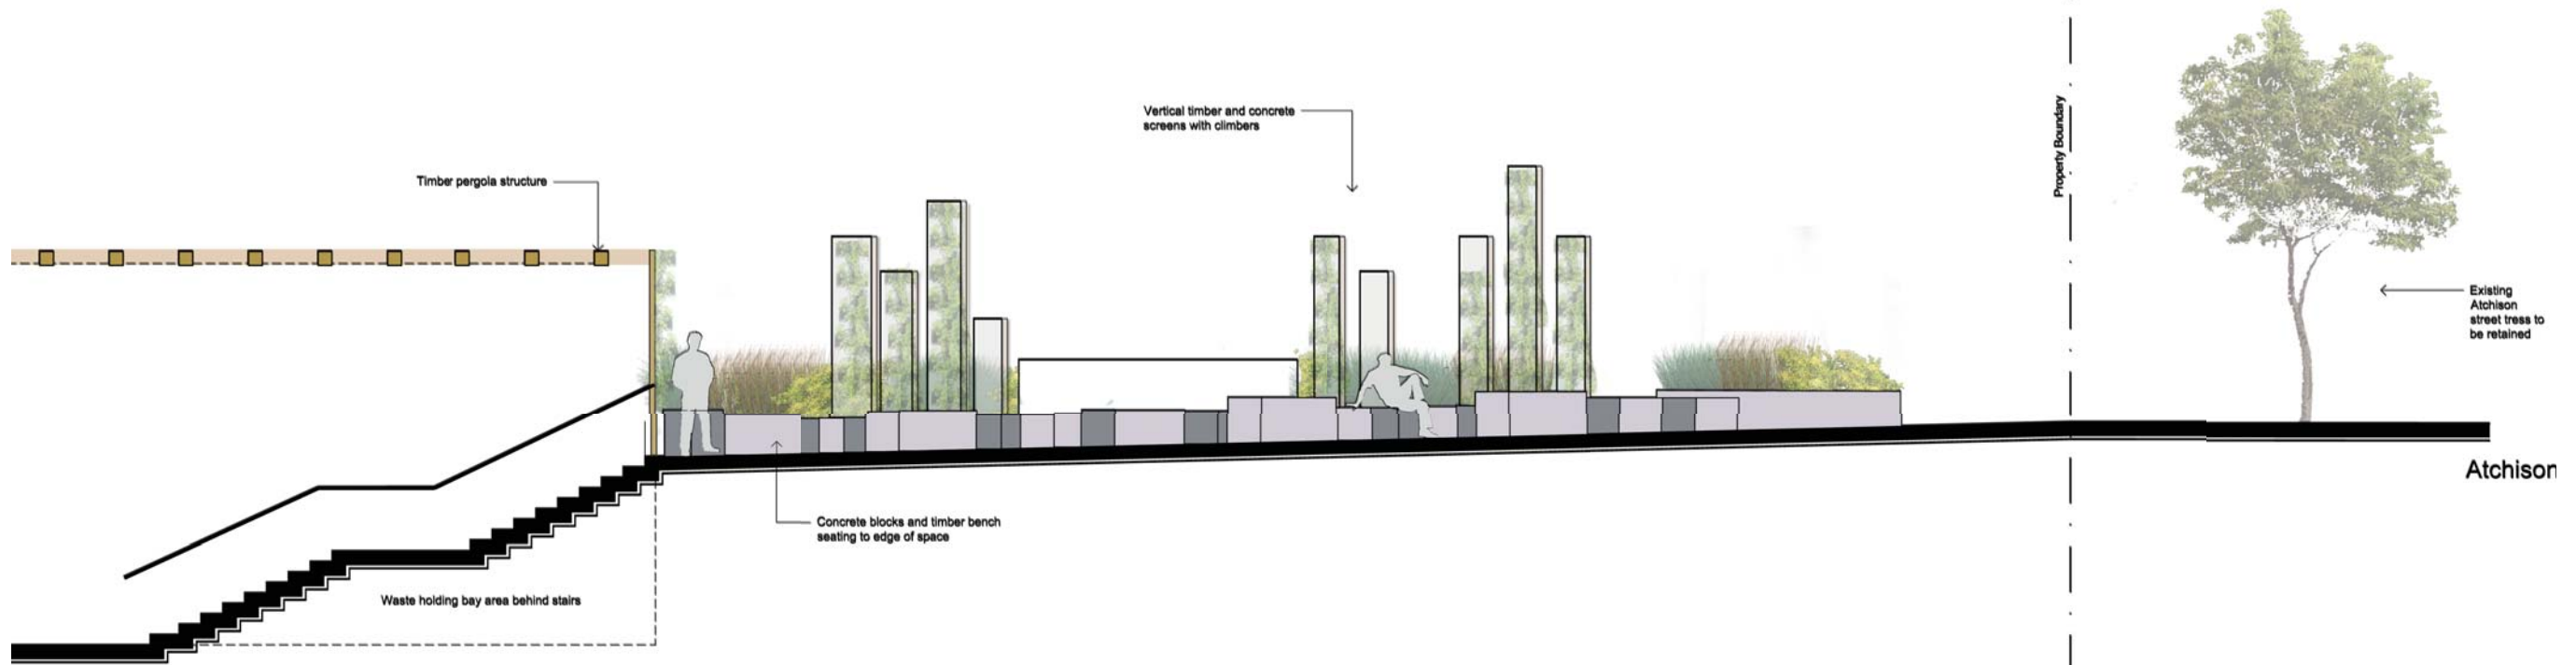




Section AA

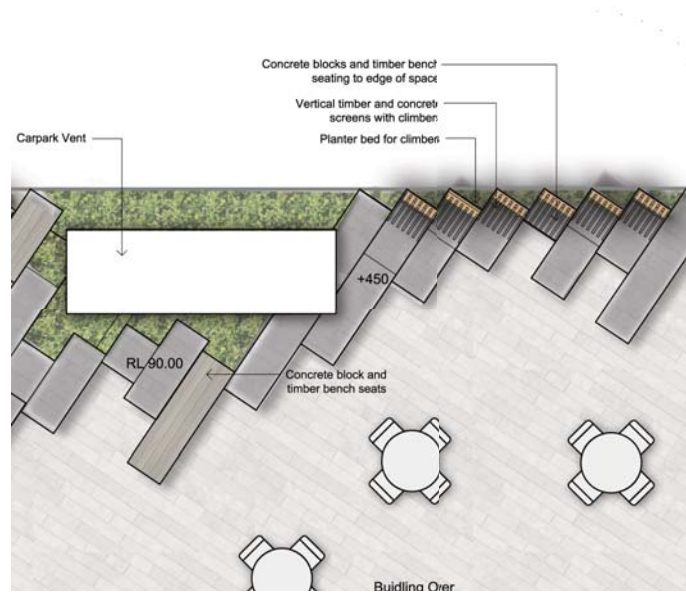

Detail Plan

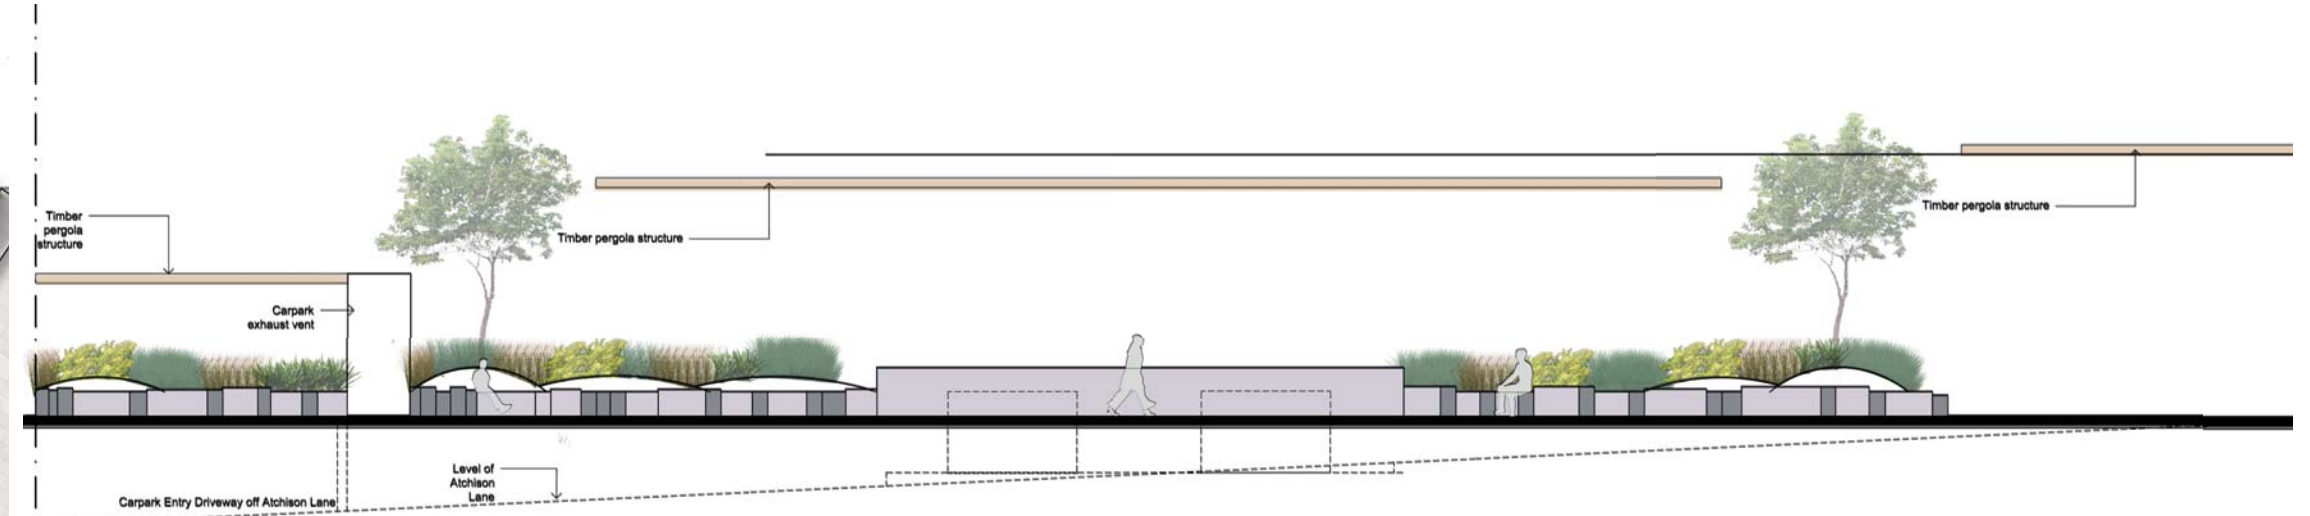

Section BB

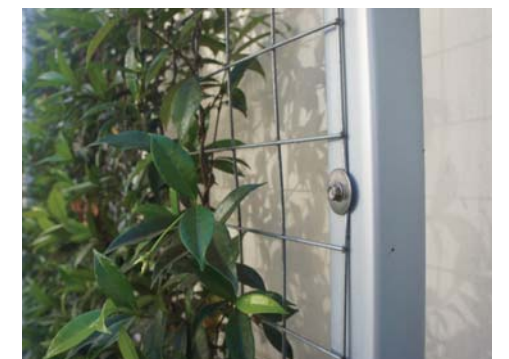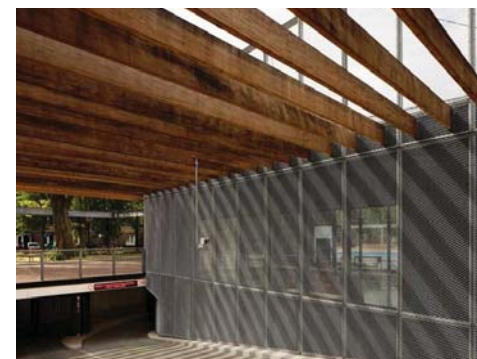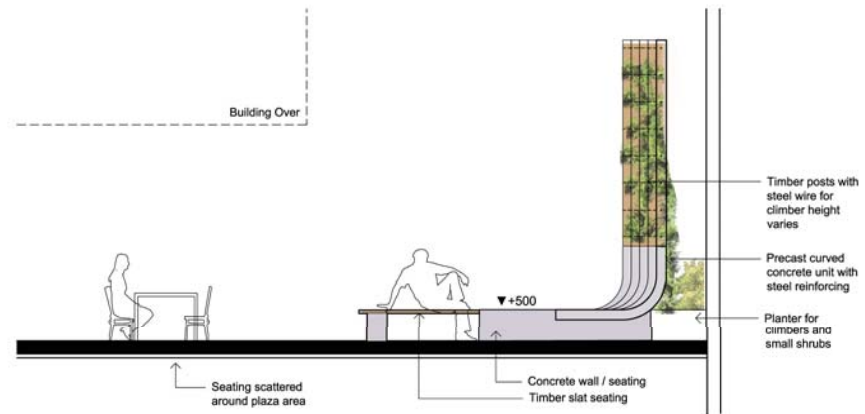

Section CC



SITE IMAGE
Landscape Architects

Sydney | Melbourne | Ho Chi Minh City

Atchison Street St Leonards | Landscape Sections

Client	Holdmark Developers Pty Ltd	Drawing Number	003
Architect	Robertson + Marks	Issue	G
Site Image Job Number	SS13-2590	Date	04.06.2013

Site Image (NSW) Pty Ltd ABN 44 801 262 380 as agent for Site Image NSW Partnership
Level 1, 3-5 Baptist Street Surry Hills NSW 2010 Australia | T +61 2 8332 5600



Botanical Name	Common Name	Mature Height (m.)	Mature Spread (m.)	Spacings	Pot Size
Trees					
<i>Cyathea cooperii</i>	Australian Tree Fern	6	5	As Shown	75Lt
<i>Livistona australis</i>	Cabbage Tree Palm	25	7	As Shown	75L
<i>Tristaniopsis laurina</i>	Watergum	10	6	As Shown	75Lt
Shrubs					
<i>Agave attenuata</i>	Agave	1.5	1.5	As Shown	200mm
<i>Aspidistra elatior</i>	Cast-iron Plant	0.7	0.5	As Shown	200mm
<i>Asplenium australasicum</i>	Bird's-Nest Fern	1	1	As Shown	200mm
<i>Acmena smithii</i> var. <i>minor</i>	Dwarf Lillypilly	3	2	As Shown	200mm
<i>Clivia miniata</i>	Bush lily	0.4	0.5	As Shown	200mm
<i>Cycas revoluta</i>	Japanese Sago	3	2	As Shown	200mm
<i>Murraya paniculata</i>	Mock Orange	3	2	As Shown	200mm
<i>Pittosporum tobira</i>	Japanese Pittosporum	0.8	1.5	As Shown	200mm
<i>Phormium tenax</i> 'Bronze Baby'	Bronze Baby Flax	0.75	0.8	As Shown	200mm
<i>Philodendron Xanadu</i>	Xanadu	0.8	1	As Shown	200mm
<i>Rhapis excelsa</i>	Broadleaf Lady Palm	2	1	As Shown	200mm
<i>Raphiolepis indica</i>	Rosea Indian Hawthorn	1.5	2	As Shown	200mm
<i>Syzigium australe</i> 'Elite'	Dwarf Magenta Cherry	3	1.5	As Shown	300mm
<i>Spathiphyllum</i> 'Sensation'	Giant Peace Lily	1	1	As Shown	300mm
<i>Viburnum odoratissimum</i>	Sweet Viburnum	5	3.5	As Shown	300mm
Groundcovers / Grasses					
<i>Bromeliad</i> Sp		0.4	0.4	As Shown	150mm
<i>Dianella</i> 'Breeze'	Blue Flax Lilly	0.6	0.6	4/m2	150mm
<i>Hibbertia scandens</i>	Snake Vine	0.3	2	4/m2	150mm
<i>Lomandra longifolia</i> 'Tanika'	Matt Rush Grass	0.7	0.6	5.00/m2	150mm
<i>Liriope muscari</i> 'Evergreen Giant'	Giant Liriope	0.6	0.5	5.00/m2	150mm
<i>Trachelospermum jasminoides</i>	Star Jasmine	0.2	0.5	5.00/m2	150mm
<i>Viola hederacea</i>	Native Violet	0.15	0.5	5.00/m3	150mm

