



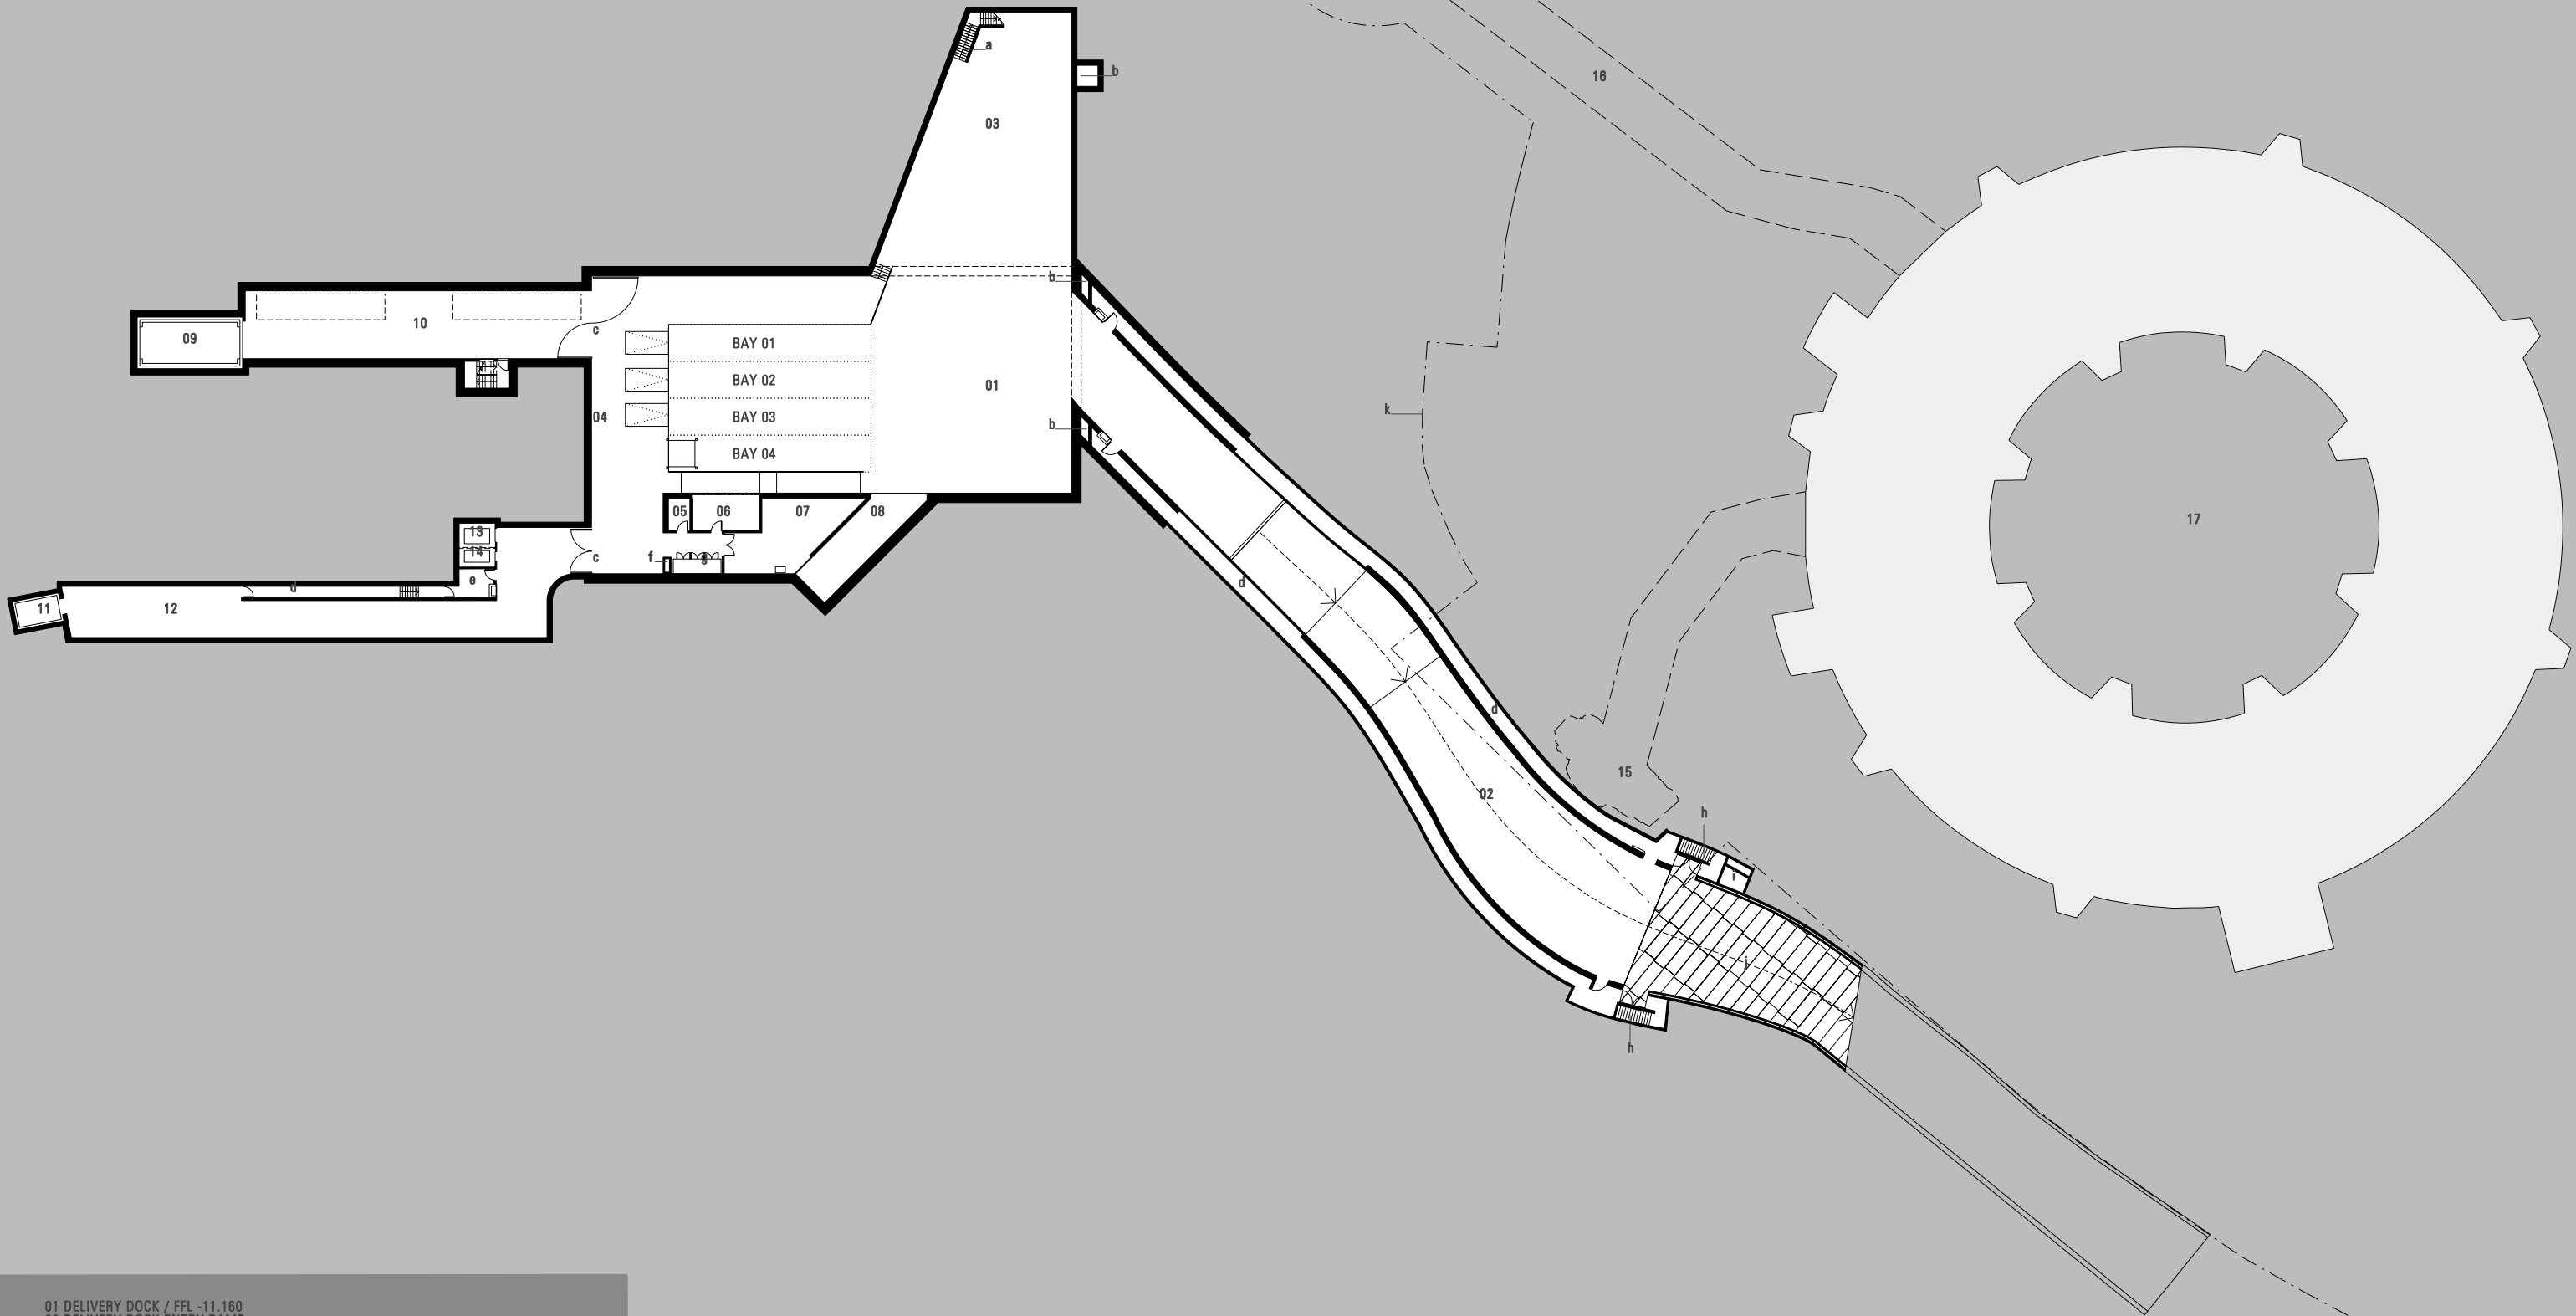

01 DELIVERY DOCK / FFL -11.160
02 DELIVERY DOCK ENTRY RAMP
03 TRUCK TURNING BAY
04 REAR LOADING DOCK
05 TOILET
06 DOCK CONTROL
07 GARBAGE COLLECTION
08 GARBAGE COMPACTOR
09 LIFT 21 TEMPORARY SCENERY LIFT
10 CONTAINER STORAGE / FFL -10.060
11 LIFT 12
12 LIFT 12 CORRIDOR / FFL -10.060
13 LIFT 22
14 LIFT 23
15 EXISTING SOH CARPARK
VENTILATION INTAKE SHAFT
16 EXISTING SOH CARPARK
VENTILATION EXHAUST TUNNEL
17 EXISTING SOH CARPARK

a Stair to Mechanical Plantroom
b Tunnel Exhaust Riser
c Security Door
d Fire Isolated Corridor
e Egress Stair
f Riser
g Cool Store
h Fire Egress
i Kitchen Exhaust
j Ramp Finish to match Precast Crushed
Granite Panels
k Boundary

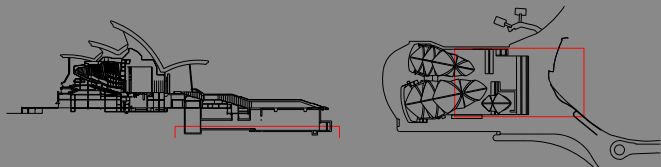

1:600 @ A3

0 6 12 18M



JPW
JOHNSON PILTON WALKER

Johnson Pilton Walker Pty Ltd ACN 095 778 988
Level 10 Plaza Building Australia Square, 95 Pitt Street, Sydney,
NSW 2000 Australia
Telephone +61 2 8259 5900
Facsimile +61 2 8259 5989

**SYDNEY OPERA HOUSE - VAPS PROJECT
ENVIRONMENTAL ASSESSMENT
BASEMENT 4 (LEVEL -038')**

EA-100 / REV.00
0934 2 JUNE 2010