


ARCHITECTURAL DRAWINGS
REV E

**UTS BROADWAY BUILDING
SYDNEY**

FEBRUARY 2011
UNIVERSITY OF TECHNOLOGY, SYDNEY

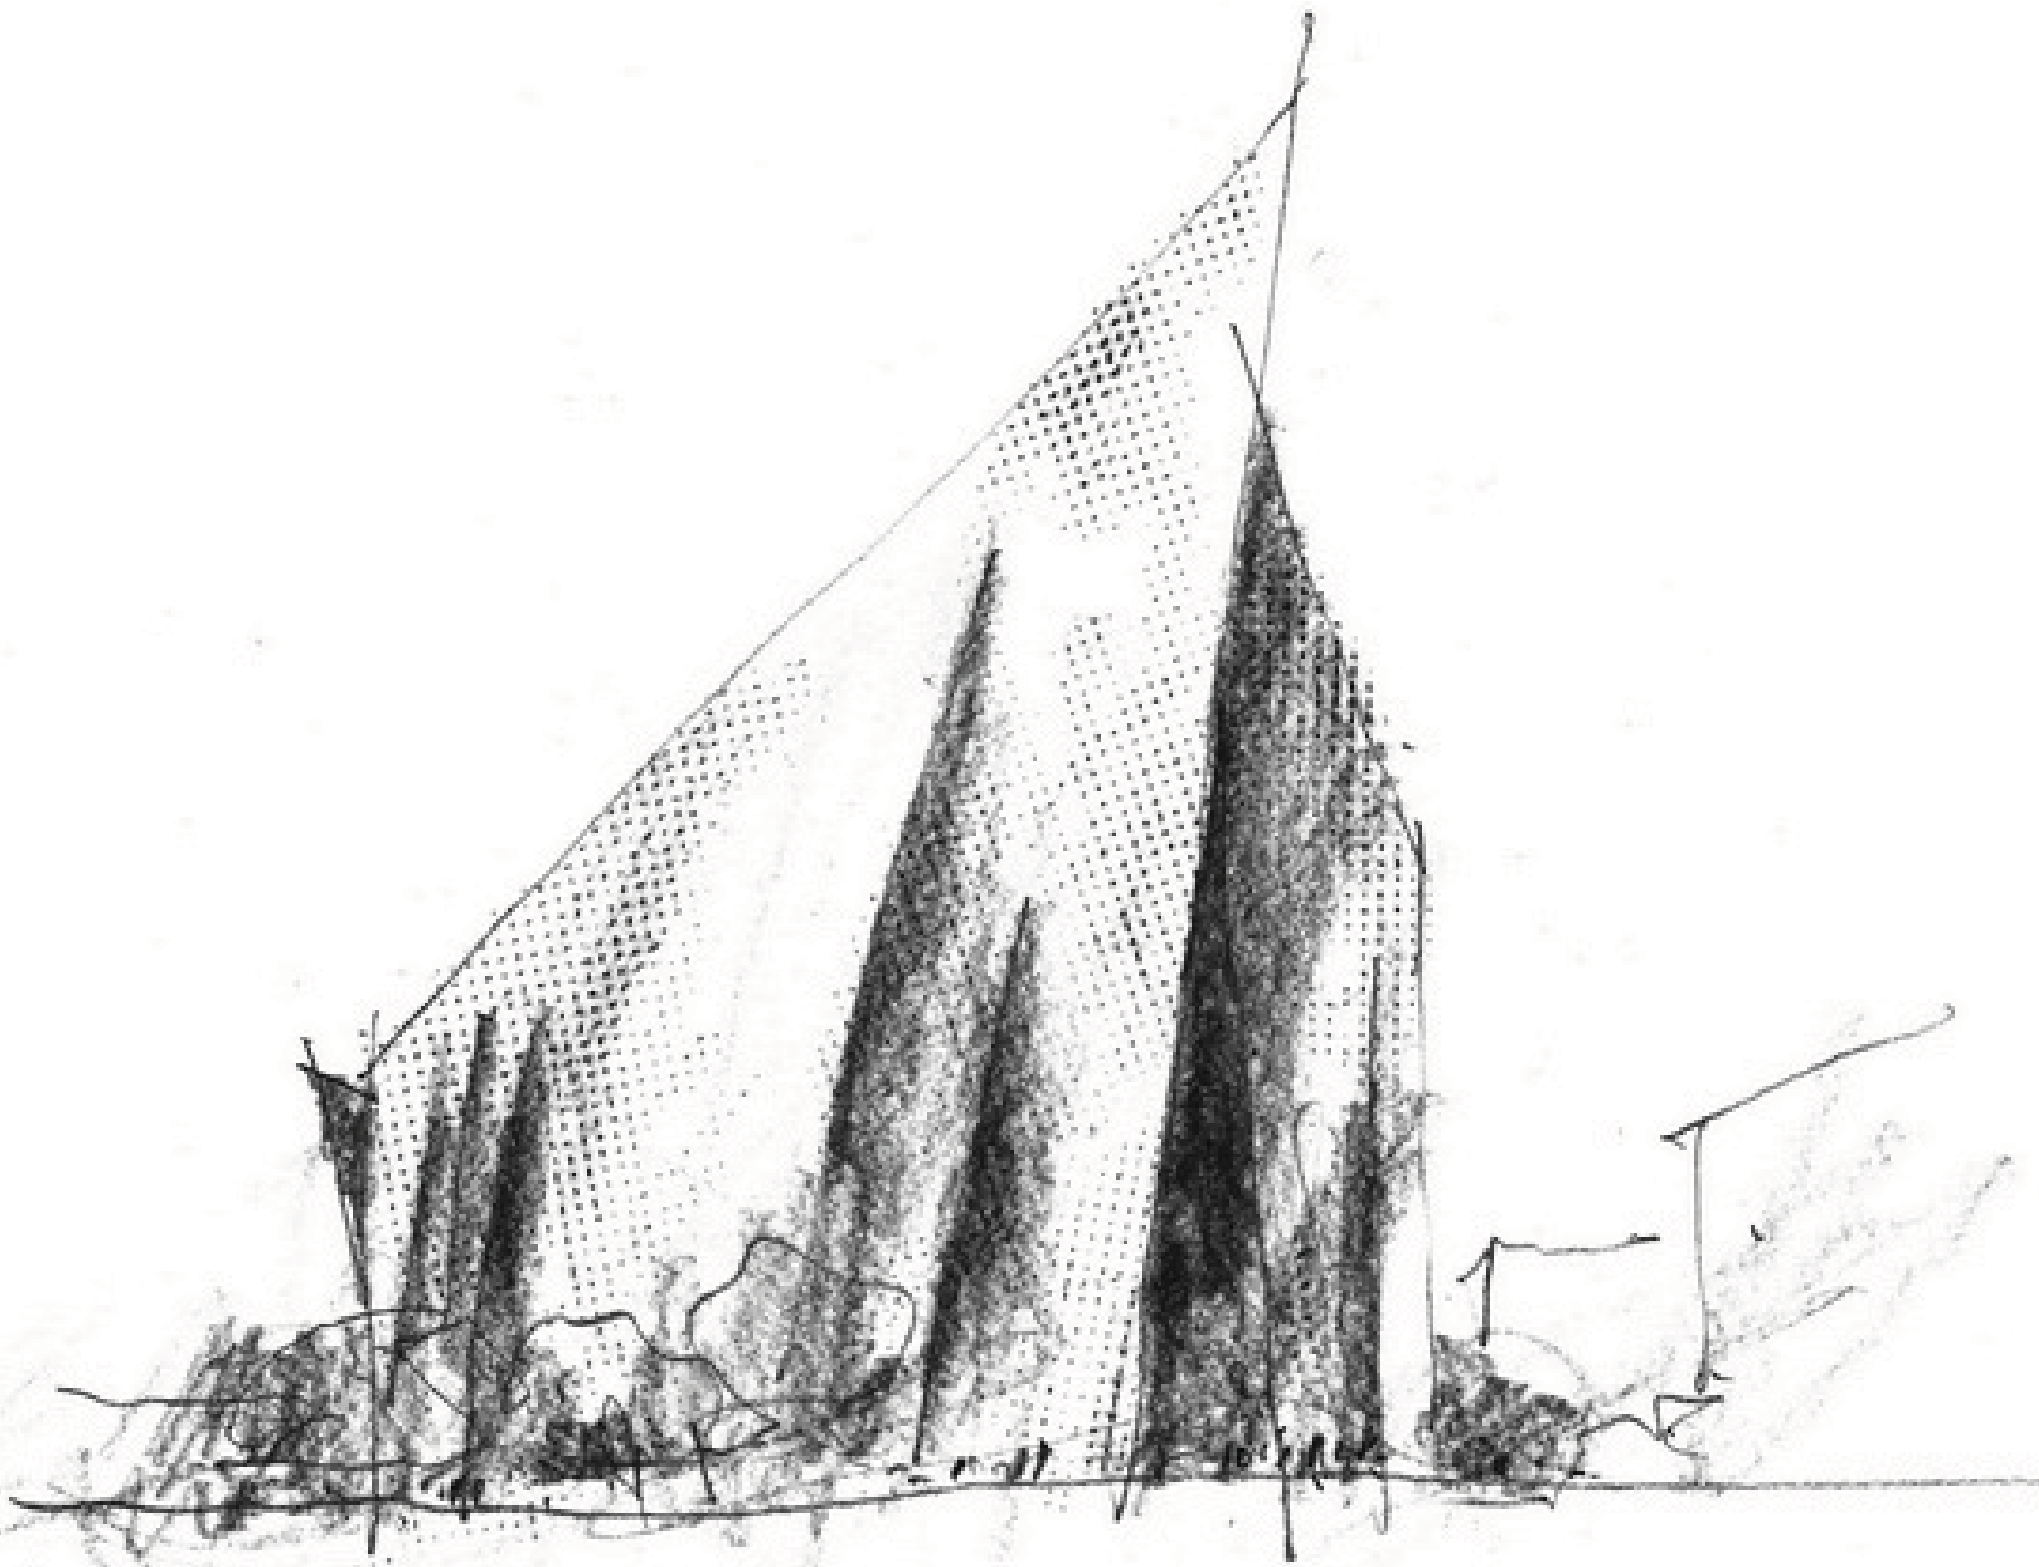

DENTON CORKER MARSHALL
49 EXHIBITION STREET
MELBOURNE, VICTORIA 3000

ARCHITECTURE URBAN DESIGN

Document Title		Design Report		File Reference	
				7352/ 4.01 EAR	
Document Reference					
Revision	Date	File Name	Design Report_Rev B_20110211		
B	11/02/2011	Description	Second Draft		
			Prepared by	Checked by	Approved by
		Name	AN	PN	PN
		Signature			
C	16/02/2011	File Name	Design Report_Rev C_20110216		
		Description	Third Draft		
			Prepared by	Checked by	Approved by
		Name	JW	IW	IW
		Signature			
D	22/02/2011	File Name	Design Report_Rev D_20110221		
		Description	Final Issue		
			Prepared by	Checked by	Approved by
		Name	JW	SS	IW
		Signature			
E	25/02/2011	File Name	Design Report_Rev E_20110225		
		Description	Final Issue		
			Prepared by	Checked by	Approved by
		Name	JW	SS	IW
		Signature			
					Issue Document Verification with Document ✓


CONTENTS

ARCHITECTURAL DRAWINGS

DRAWINGS

1

Site Plan
Level B4 Floor Plan
Level B3 Floor Plan
Level B2 Floor Plan
Level B2 Mezzanine Floor Plan
Level B1 Floor Plan
Level 00 Floor Plan
Level 01 Floor Plan
Level 02/03 Floor Plan
Level 04 Floor Plan
Level 05 Floor Plan
Level 06 Floor Plan
Level 07 Floor Plan
Level 08 Floor Plan
Level 09 Floor Plan
Level 10 Floor Plan
Level 11 Floor Plan
Level 12 Floor Plan
Level 13 (Plant) Floor Plan
Roof Plan
Section AA
Section CC
South Rendered Elevation
East Rendered Elevation
West Rendered Elevation
North Rendered Elevation
South Elevation
East Elevation
West Elevation
North Elevation
Typical Shopfront and Covered Walkway details
Typical Curtain Wall details
Typical Corner Glazing and Entry details
Wattle Street Bridge link details Sheet 1
Wattle Street Bridge link details Sheet 2
Jones Street Bridge link details Sheet 2
Jones Street Bridge link details Sheet 2
Laneway glazed roof detail

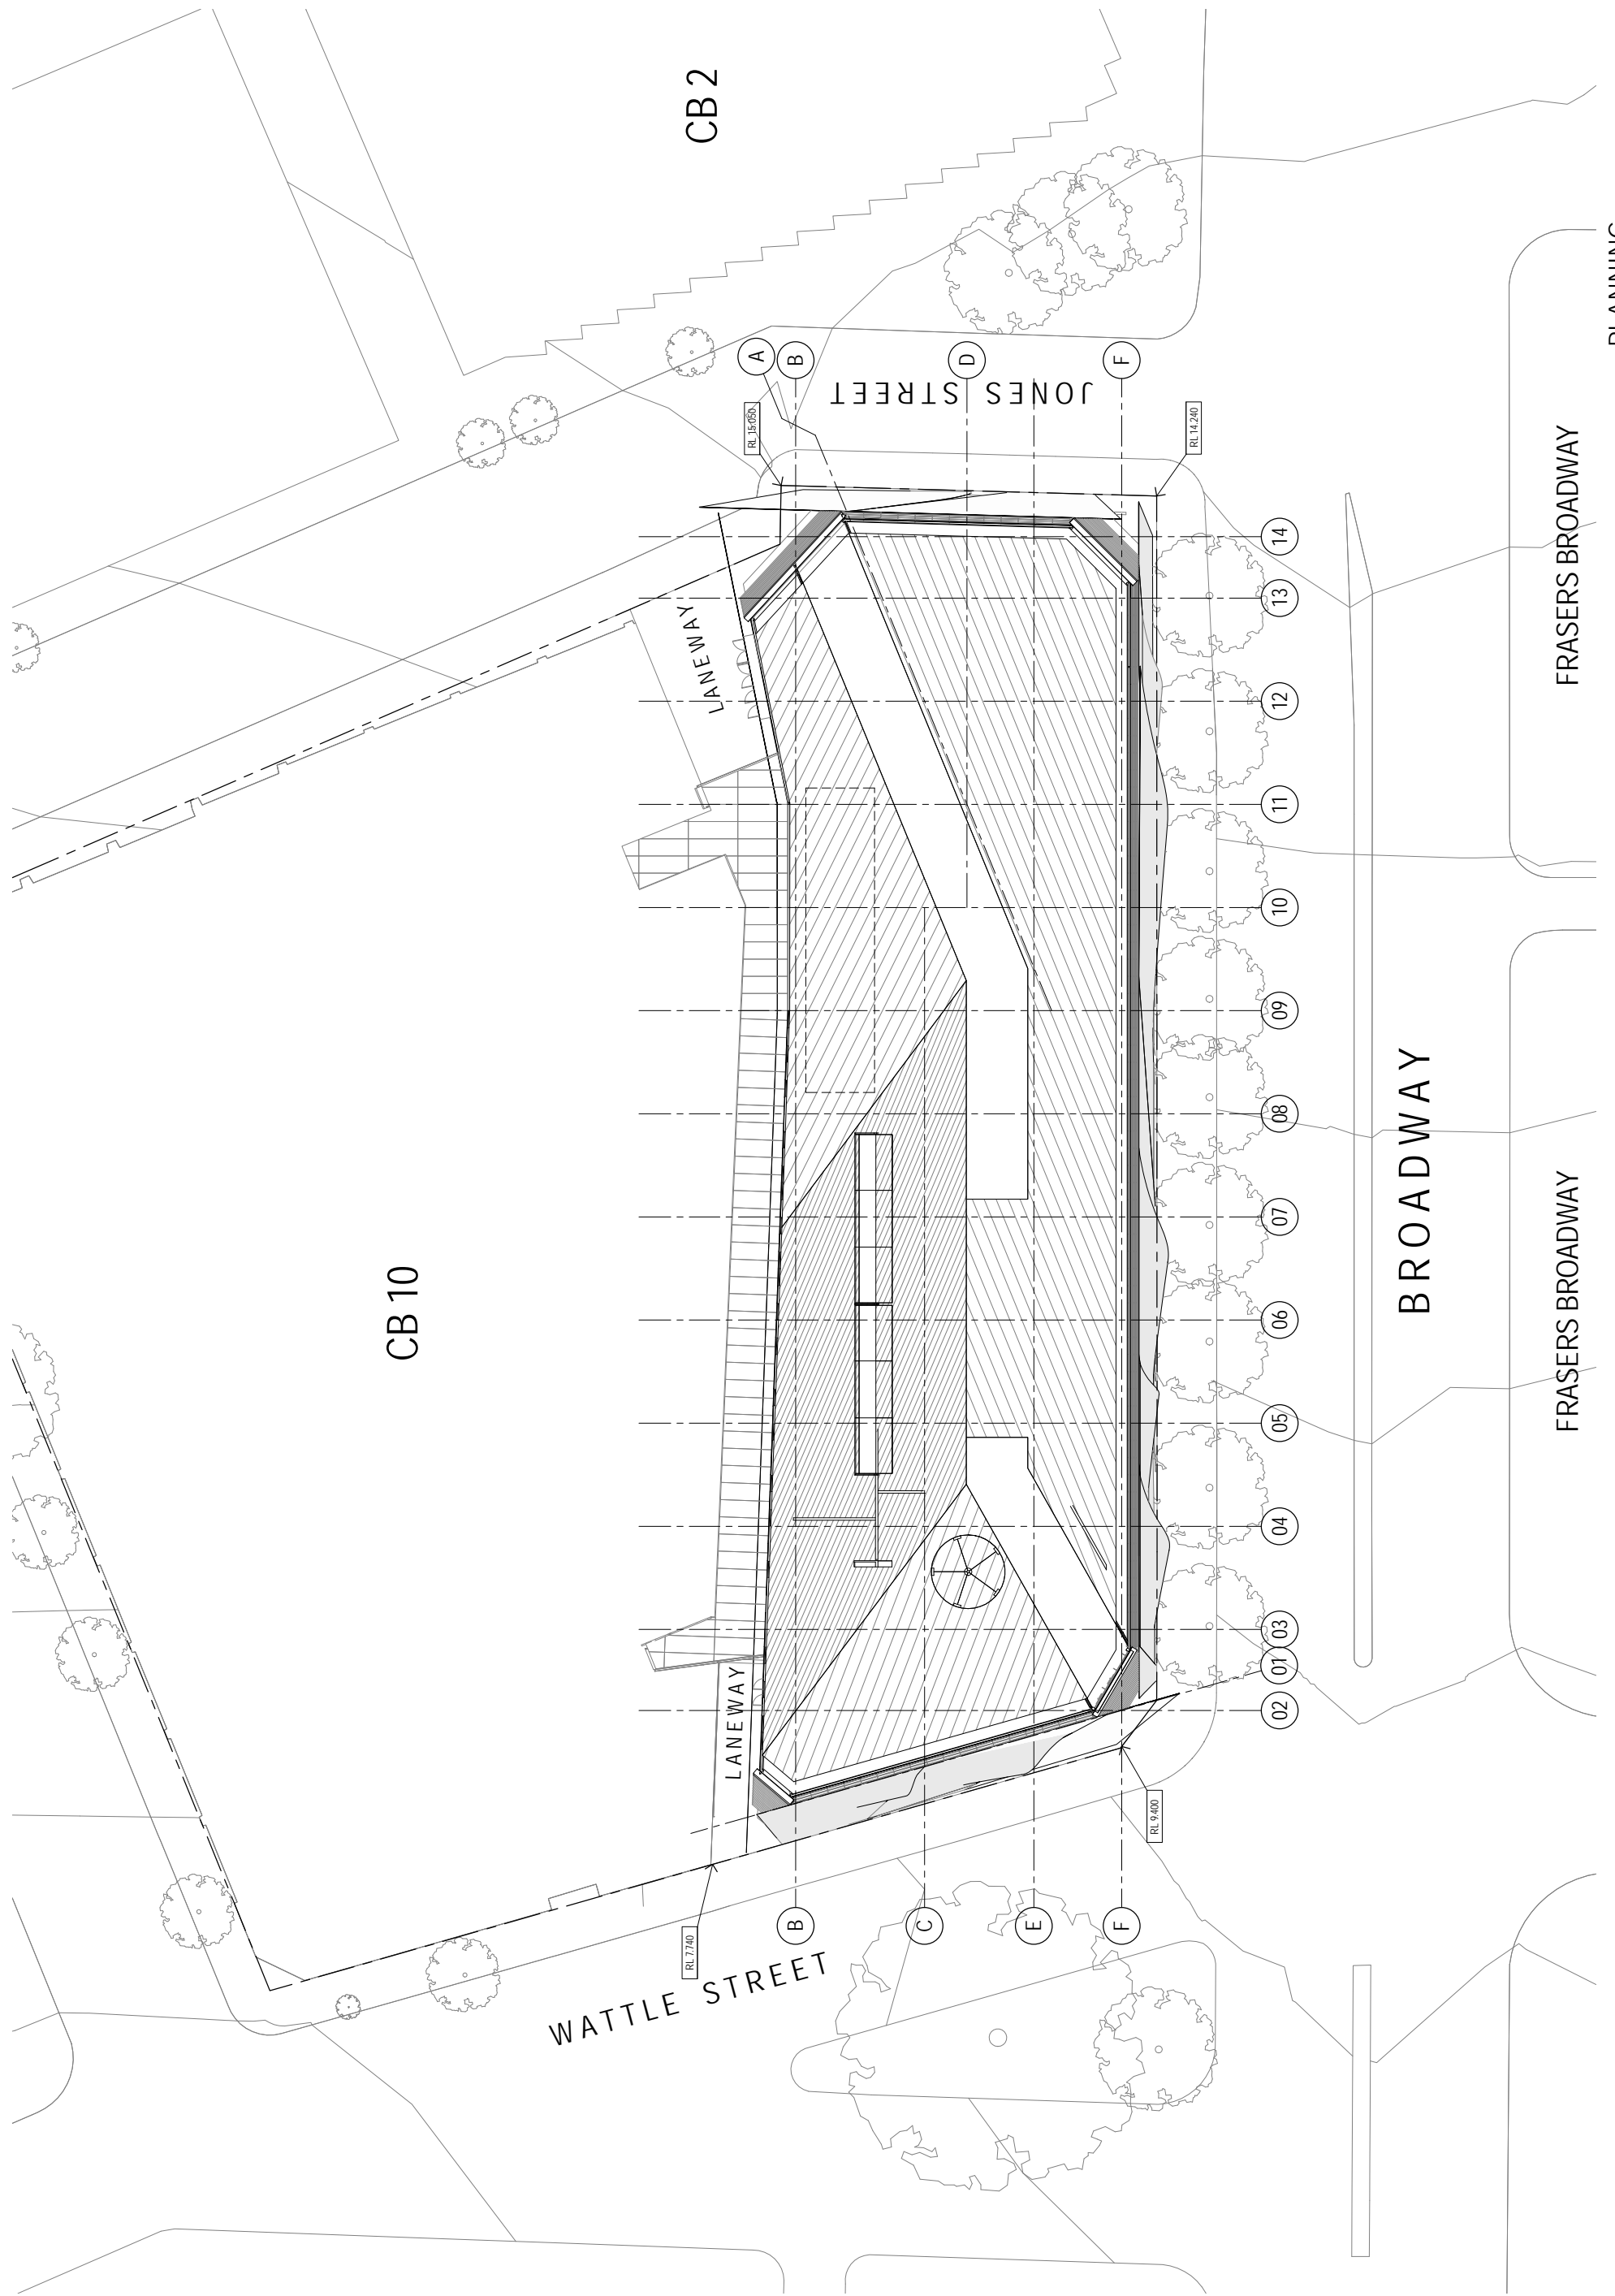

CB 10

CB 2

WATTLE STREET

JONES STREET

BROADWAY

FRASERS BROADWAY

FRASERS BROADWAY

PLANNING

UTS BROADWAY BUILDING
SYDNEY

SITE PLAN
752 CB15PAK-00146.D


25 FEBRUARY 2011



Denton Corker Marshall
architecture and urban design



1:250 @ A1 0 2.5 5 7.5 12.5M
1:500 @ A3

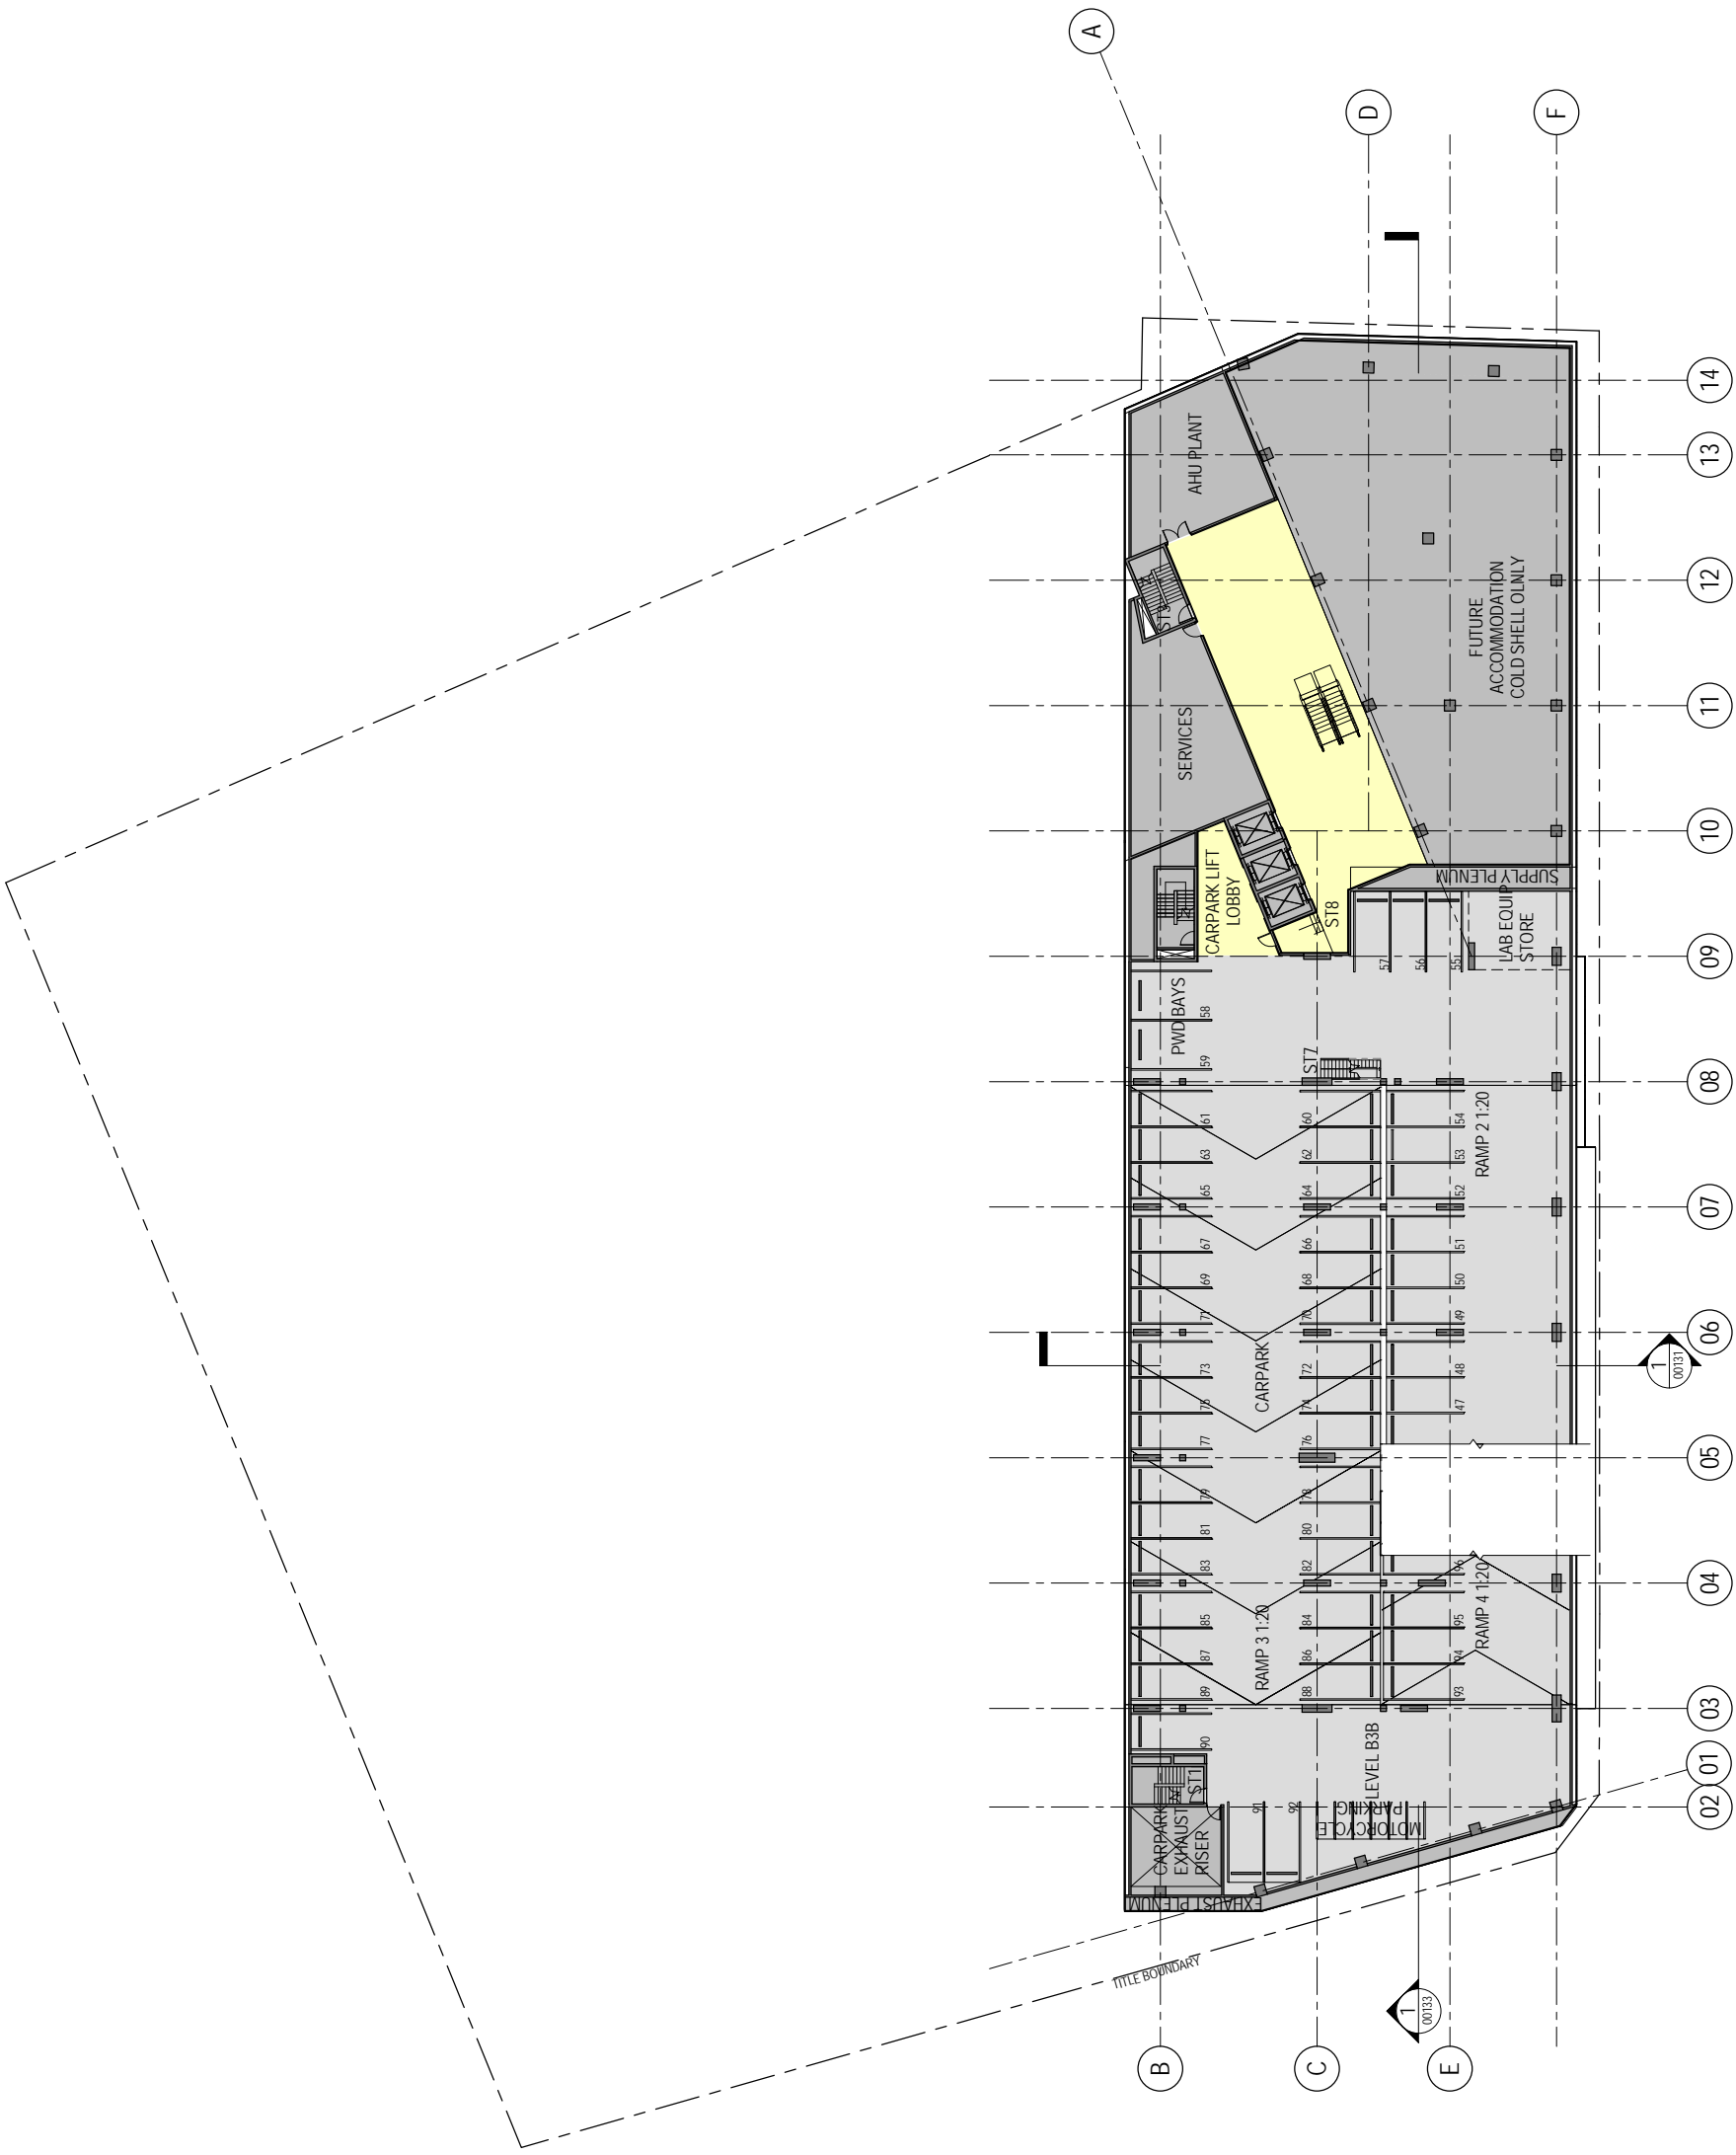

PLANNING

UTS BROADWAY BUILDING
SYDNEY
LEVEL B3 BASEMENT FLOOR PLAN
7352_CBT185AK-00117.J




Denton Corker Marshall
architecture and urban design



1:250 @ A1
1:500 @ A3
0 2.5 5 7.5 12.5M

CARPARK	CIRCULATION	CLASS SERVICES & PLANT	FACILITY OFFICE	GENERAL	GENERAL TEACHING	GENERAL LEARNING	LABORATORY	LECTURE THEATRES	RESEARCH LABS	RESEARCH OFFICE	STUDENT SUPPORT SERVICE & RETAIL	STUDENT UNION
---------	-------------	------------------------	-----------------	---------	------------------	------------------	------------	------------------	---------------	-----------------	----------------------------------	---------------

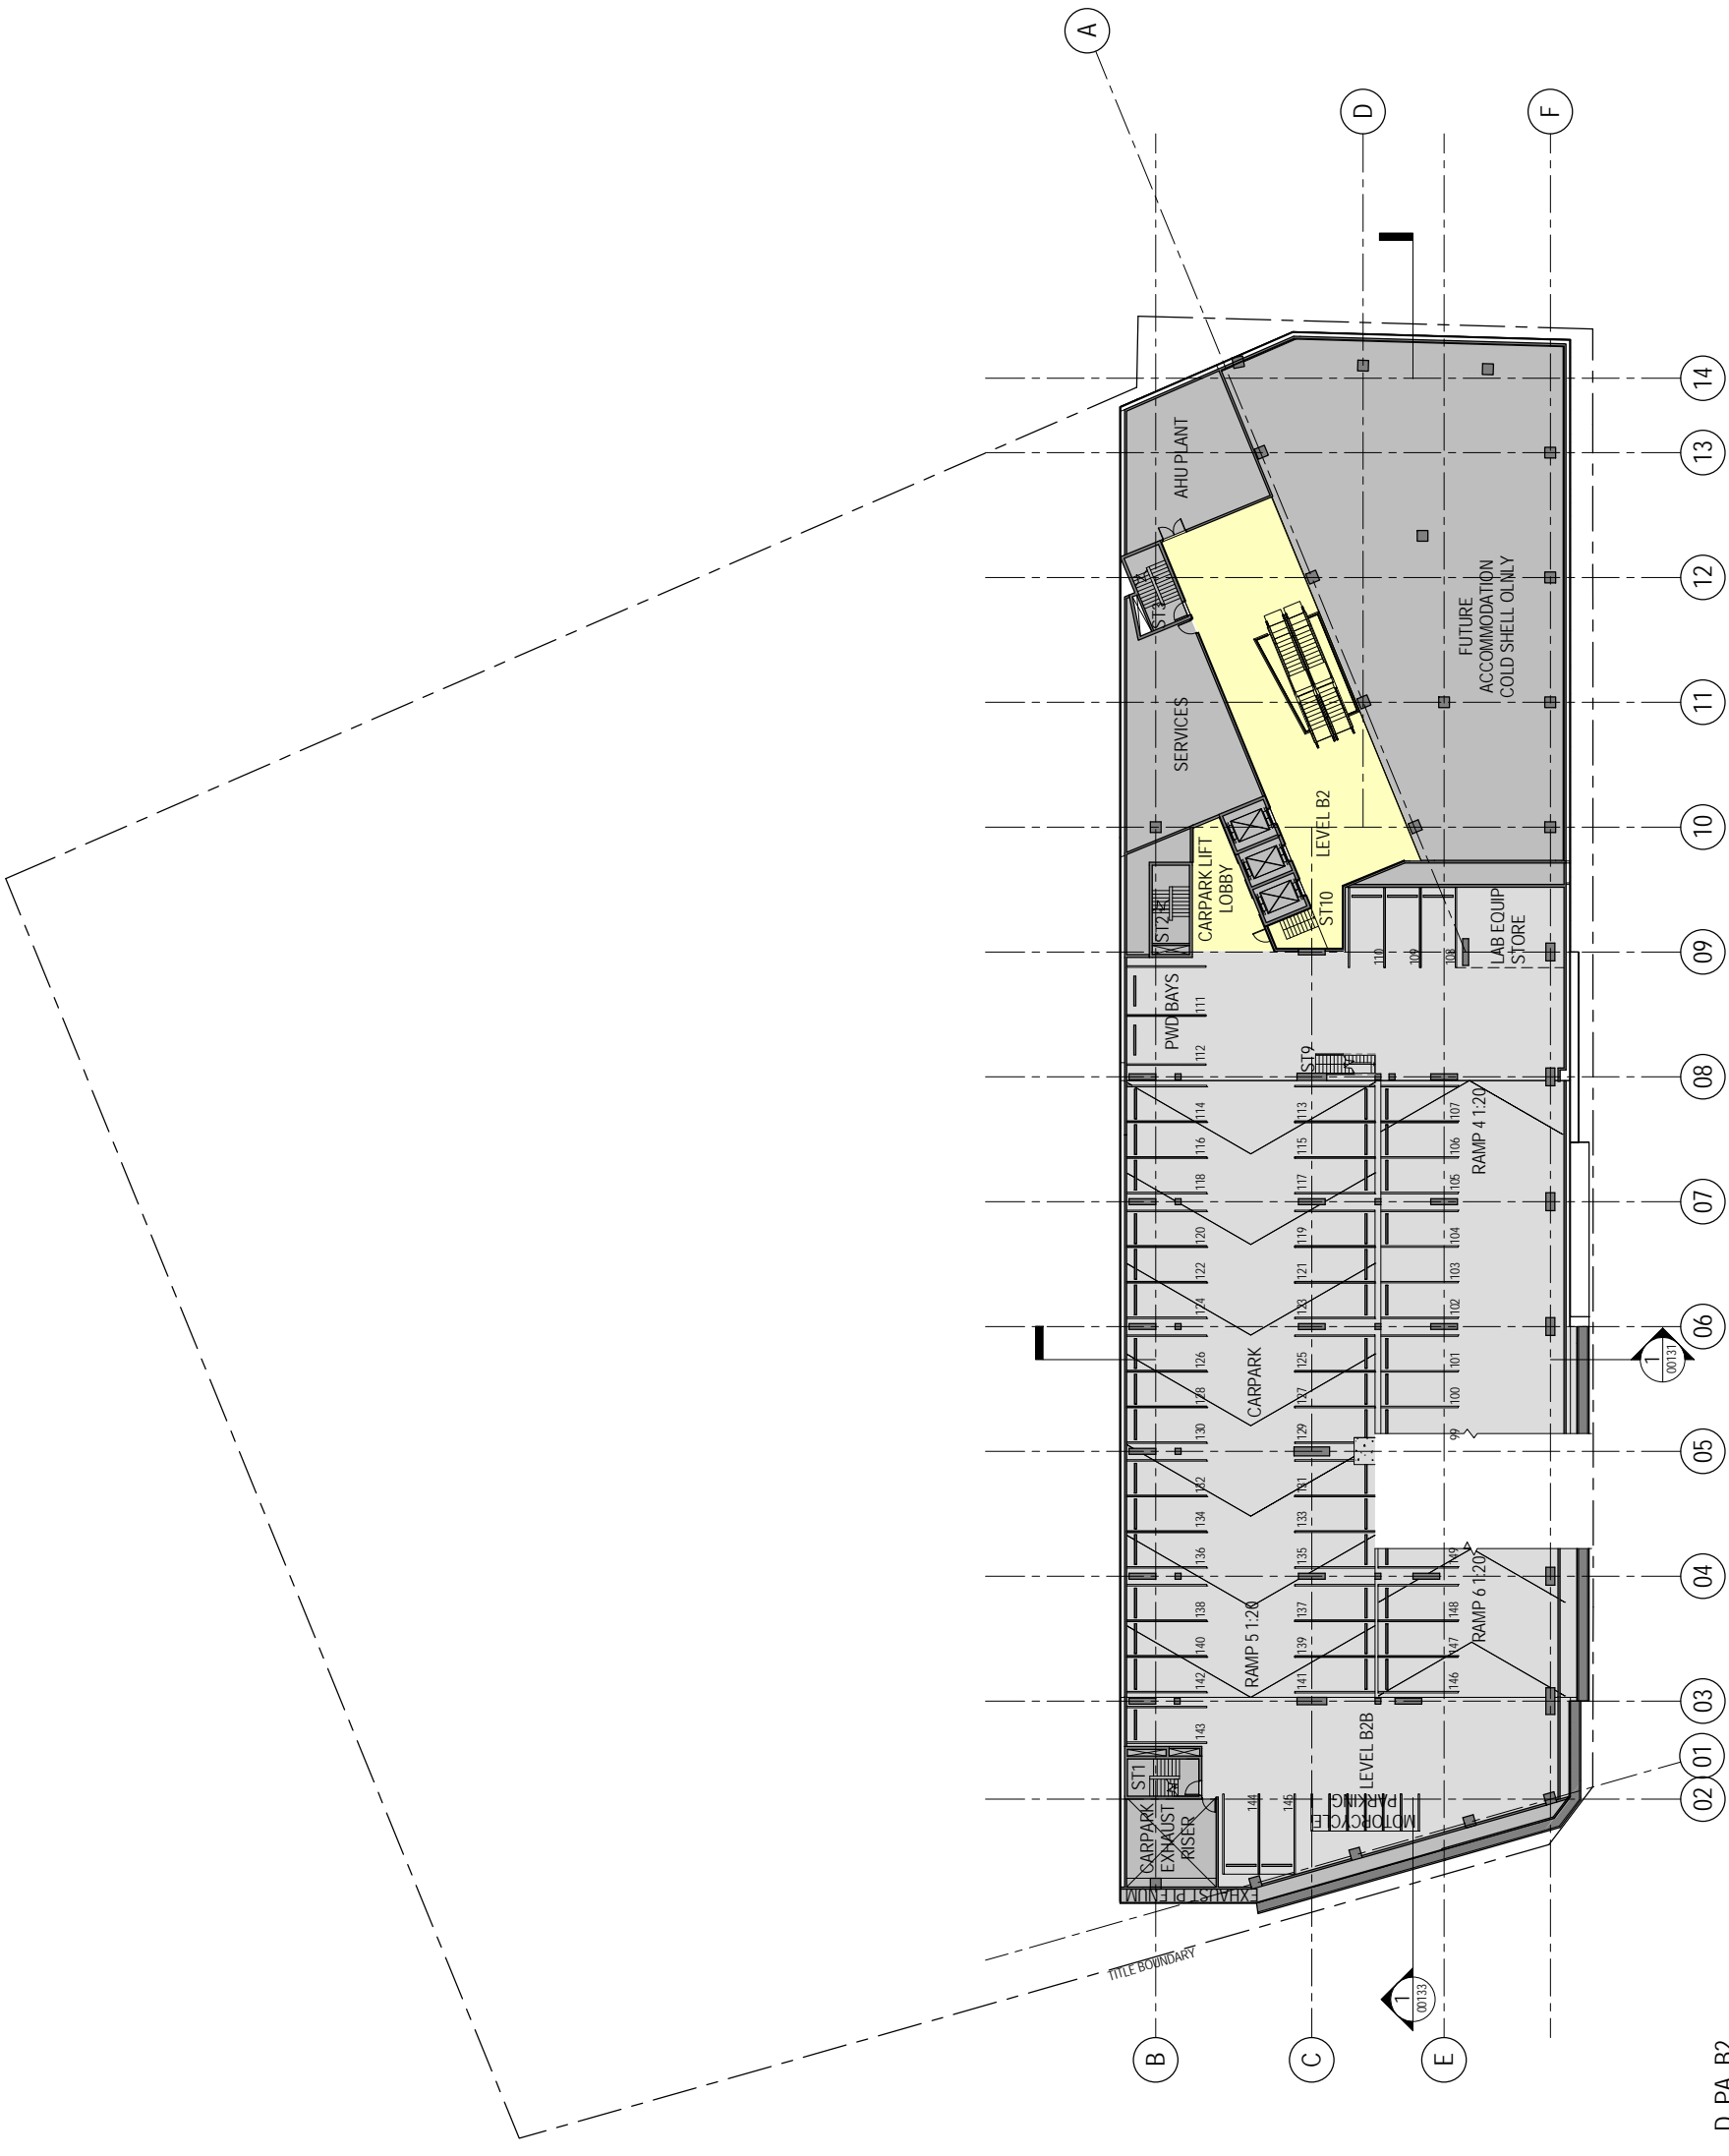

D_PA_B2

PLANNING


UTS BROADWAY BUILDING
 SYDNEY
 LEVEL B2 BASEMENT FLOOR PLAN
 732 CB1B2AK-00116.J
 21 FEBRUARY 2010




Denton Corker Marshall
 architecture and urban design



1:250 @ A1
 1:500 @ A3
 0 2.5 5 7.5 12.5M

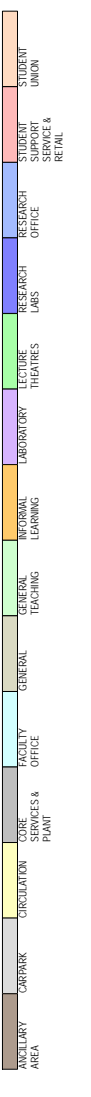

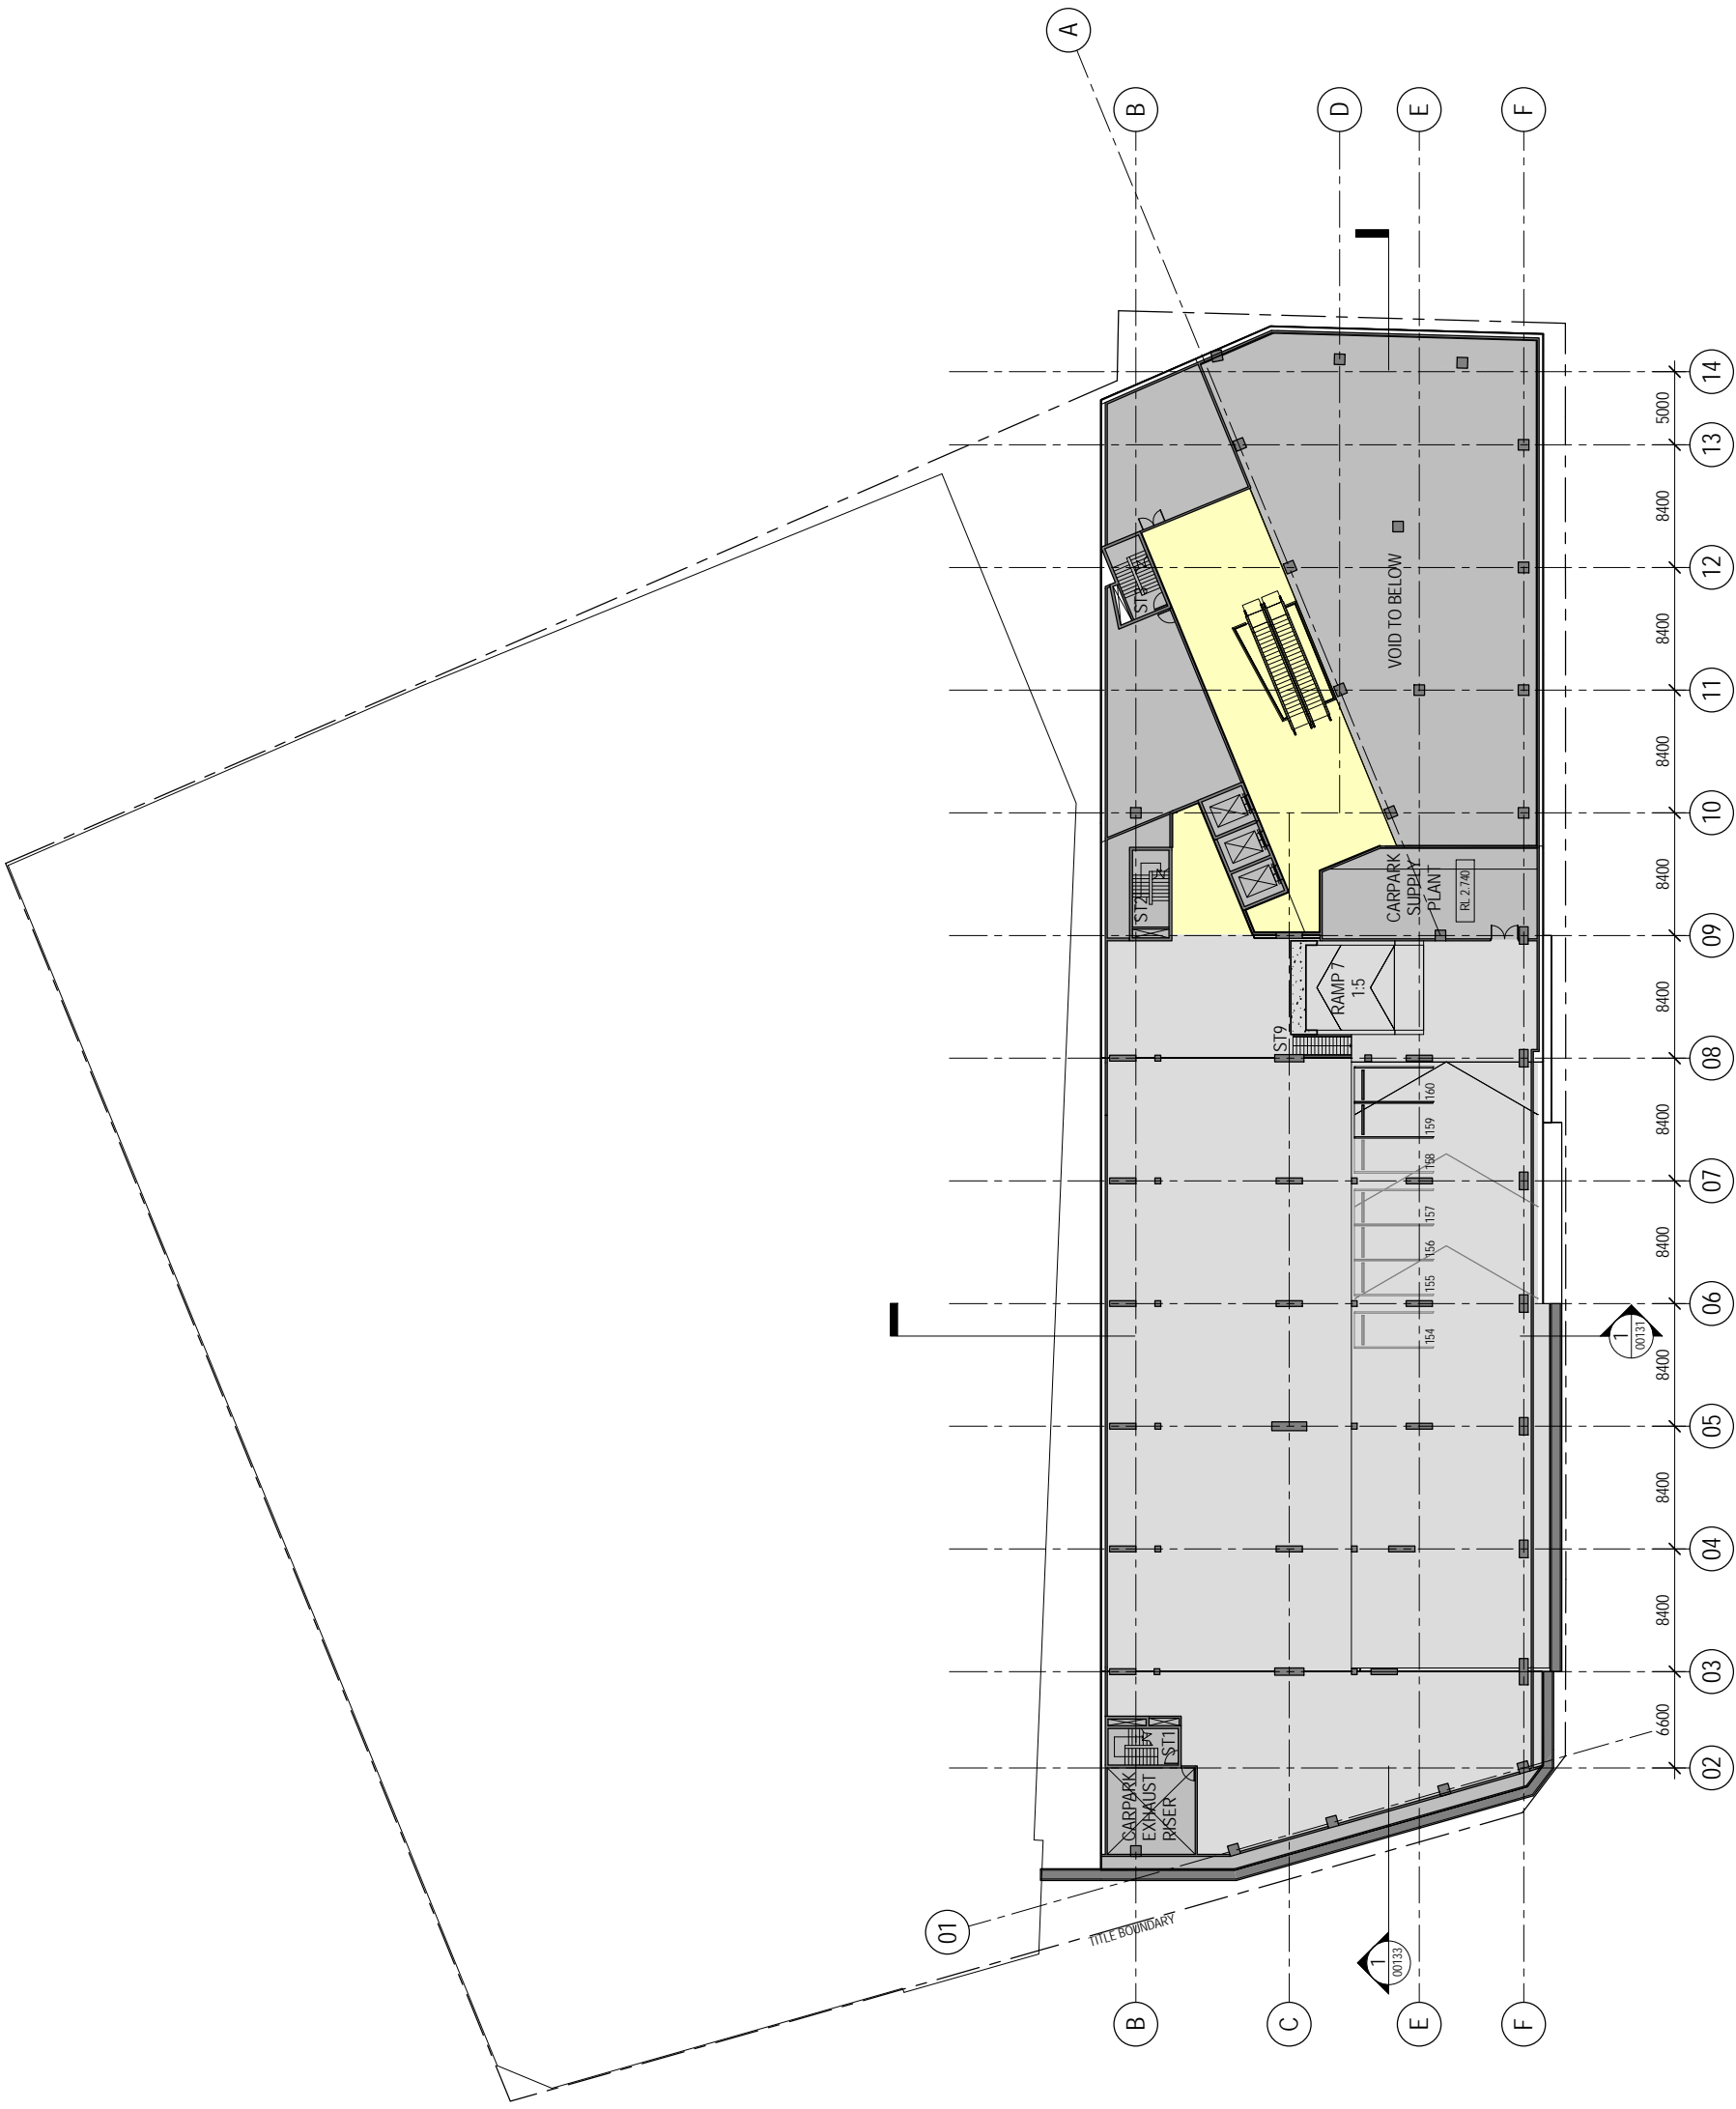


PLANNING


UTS BROADWAY BUILDING
 SYDNEY
 LEVEL B2 MEZZANINE FLOOR PLAN
 782_UB1M2AK-00119_J
 21 FEBRUARY 2010



Denton Corker Marshall
 architecture and urban design

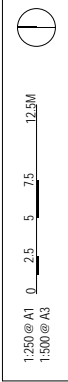

CARPARK	CIRCULATION	CLASS SERVICES & PLANT	GENERAL	LECTURE TEACHING	LABORATORY	LECTURE THEATRES	RESEARCH LABS	RESEARCH OFFICE	RESEARCH OFFICE	STUDENT SUPPORT SERVICE & RETAIL	STUDENT UNION
---------	-------------	------------------------	---------	------------------	------------	------------------	---------------	-----------------	-----------------	----------------------------------	---------------

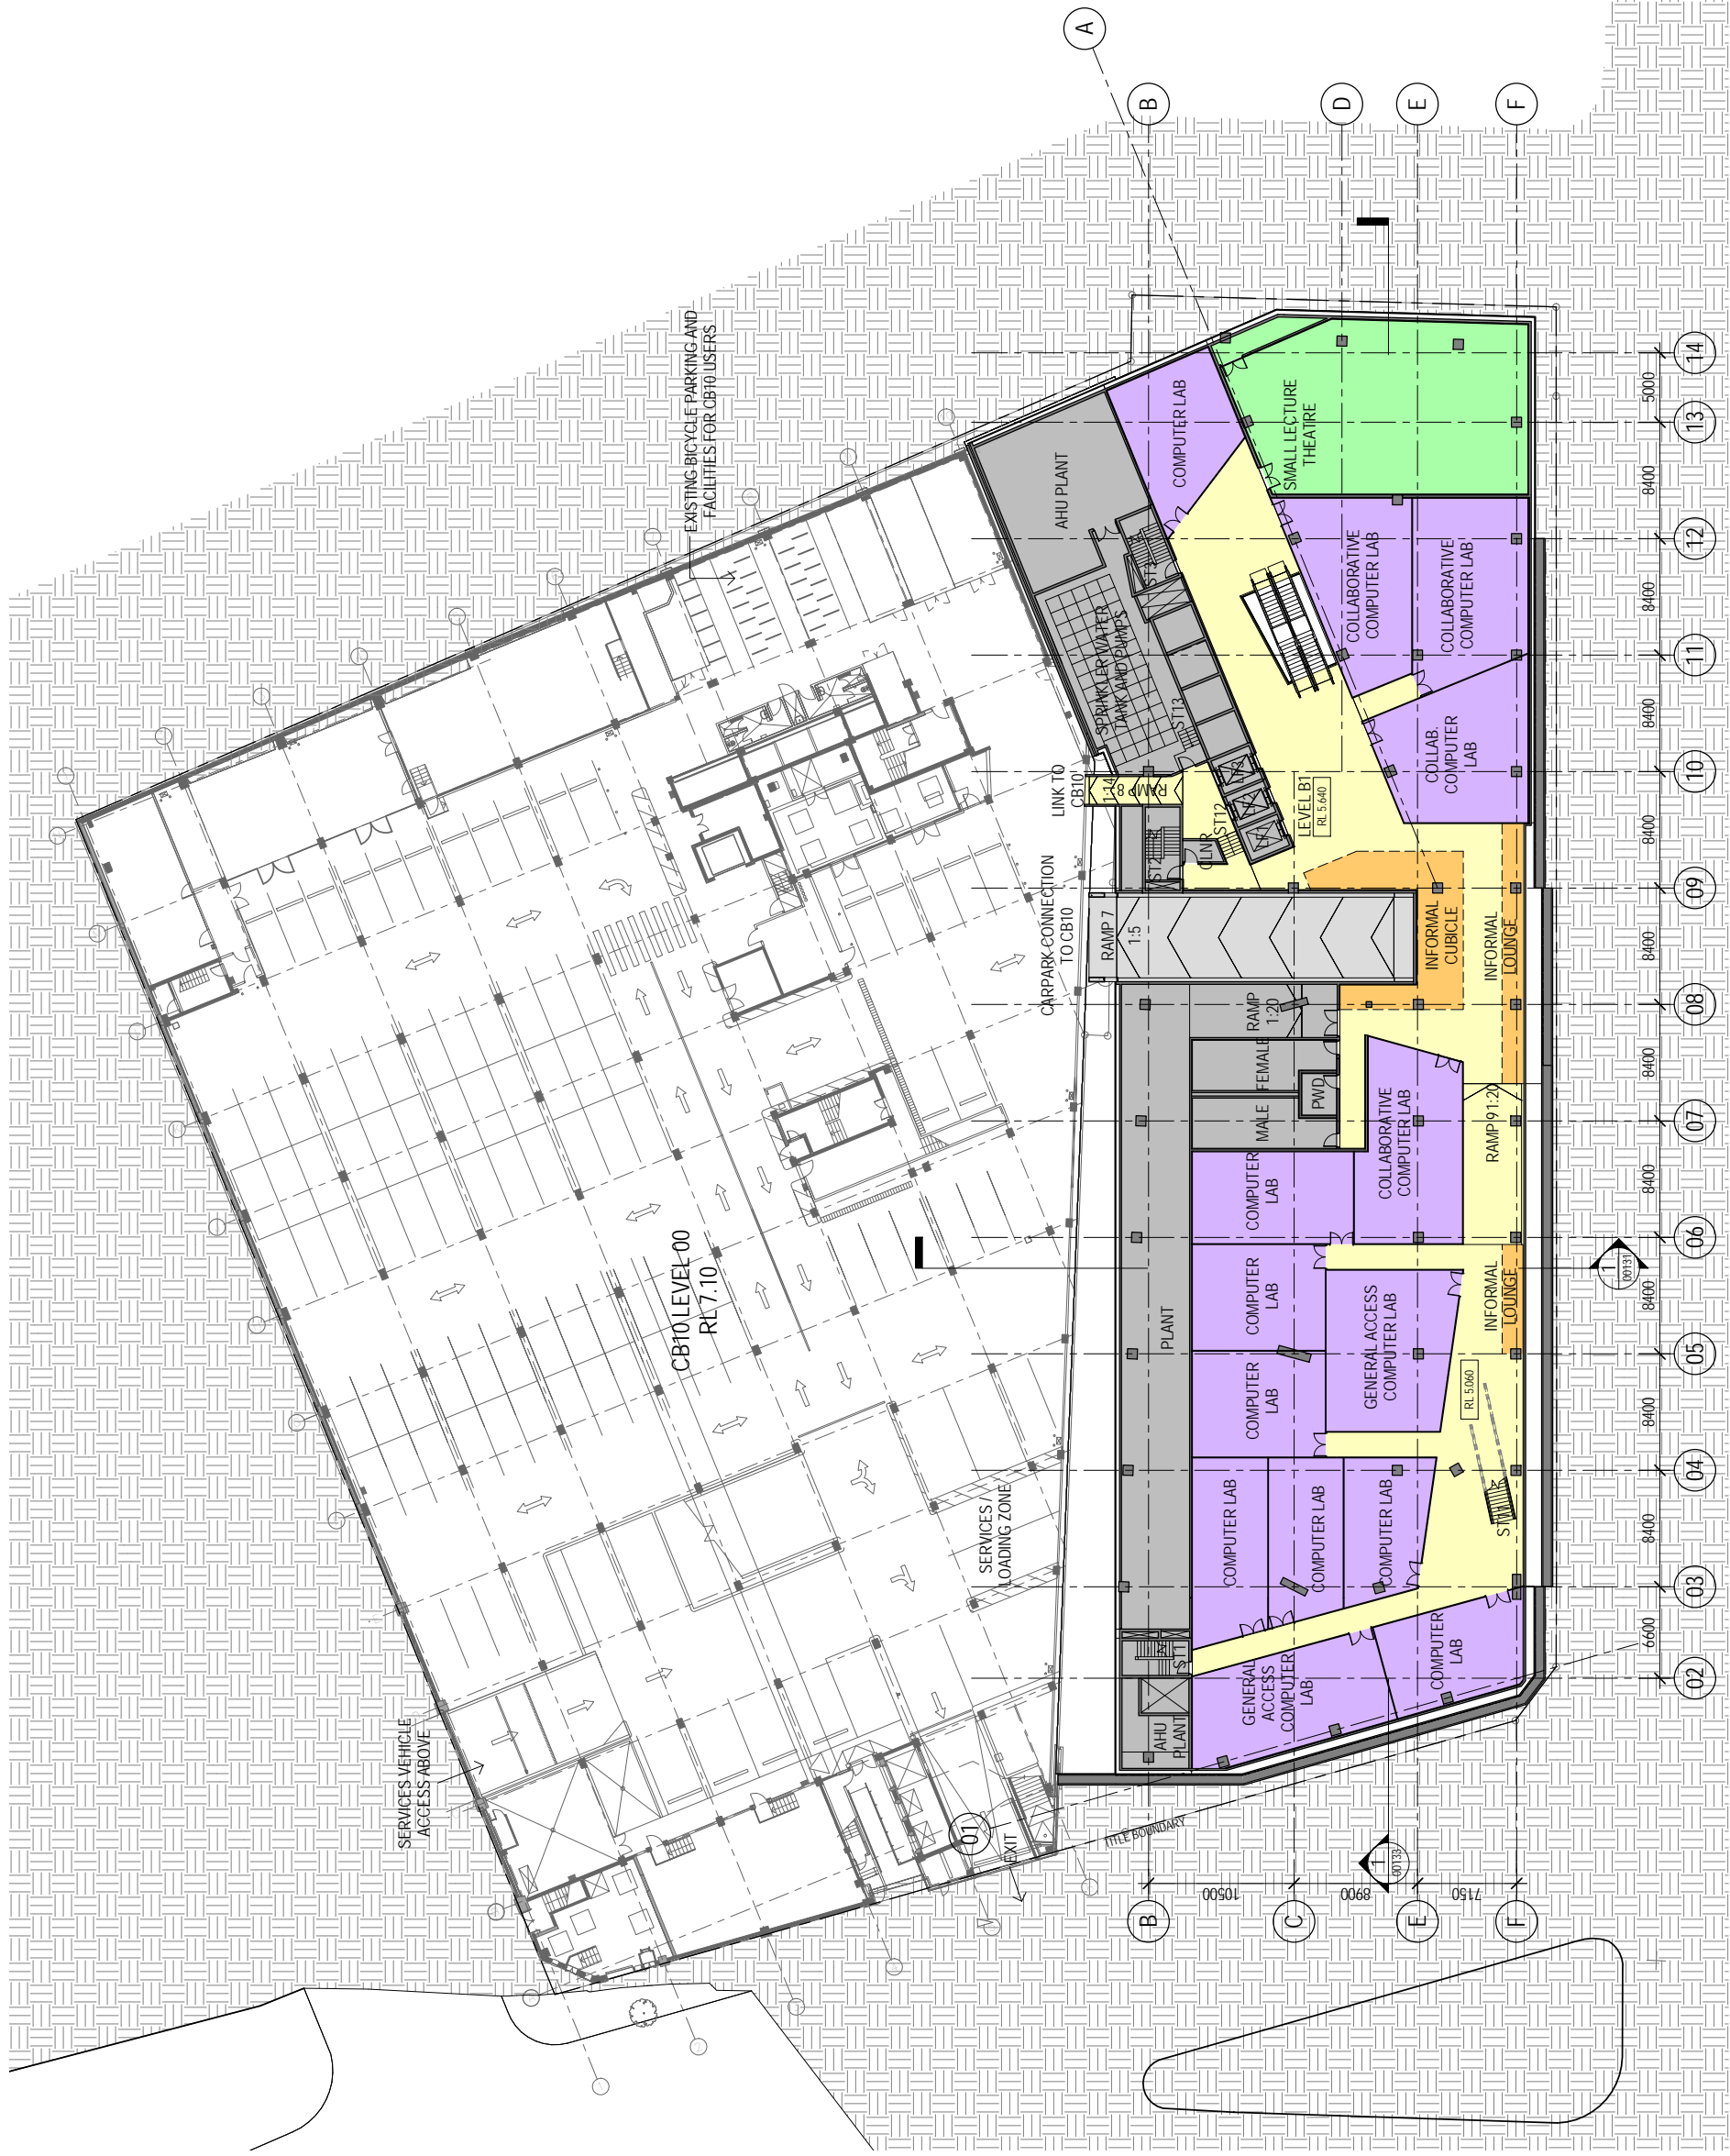

PLANNING


UTS BROADWAY BUILDING
 SYDNEY
 LEVEL B1 BASEMENT FLOOR PLAN
 732 CB10/BAK-00115J
 18 FEBRUARY 2010



Denton Corker Marshall
 architecture and urban design



1:250 @ A1
 1:500 @ A3
 0 2.5 5 7.5 12.5M

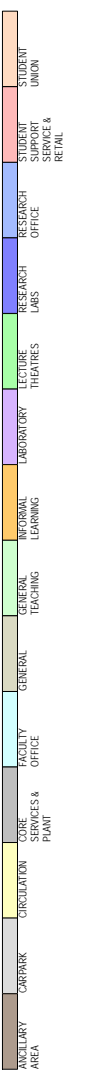

STUDENT UNION



CB10 LEVEL 05
RL 25.130

LINK TO CB10. REFER TO DRAWING CB11_AK-00468

LINK TO CB10. REFER TO DRAWING CB11_AK-00466


PLANNING

UTS BROADWAY BUILDING
SYDNEY

LEVEL 05 FLOOR PLAN
782 CB105AK-00105_J



Denton Corker Marshall
architecture and urban design

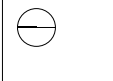

1:250 @ A1
1:500 @ A3
0 2.5 5 7.5 12.5M

CIRCULATION	GENERAL SERVICES & PLANT
GENERAL SERVICES & PLANT	GENERAL SERVICES & PLANT
GENERAL	GENERAL
TEACHING	TEACHING
GENERAL LEARNING	GENERAL LEARNING
LABORATORY	LABORATORY
LECTURE THEATRES	LECTURE THEATRES
RESEARCH LABS	RESEARCH LABS
RESEARCH OFFICE	RESEARCH OFFICE
STUDENT SUPPORT SERVICE & RETAIL	STUDENT SUPPORT SERVICE & RETAIL
STUDENT UNION	STUDENT UNION