
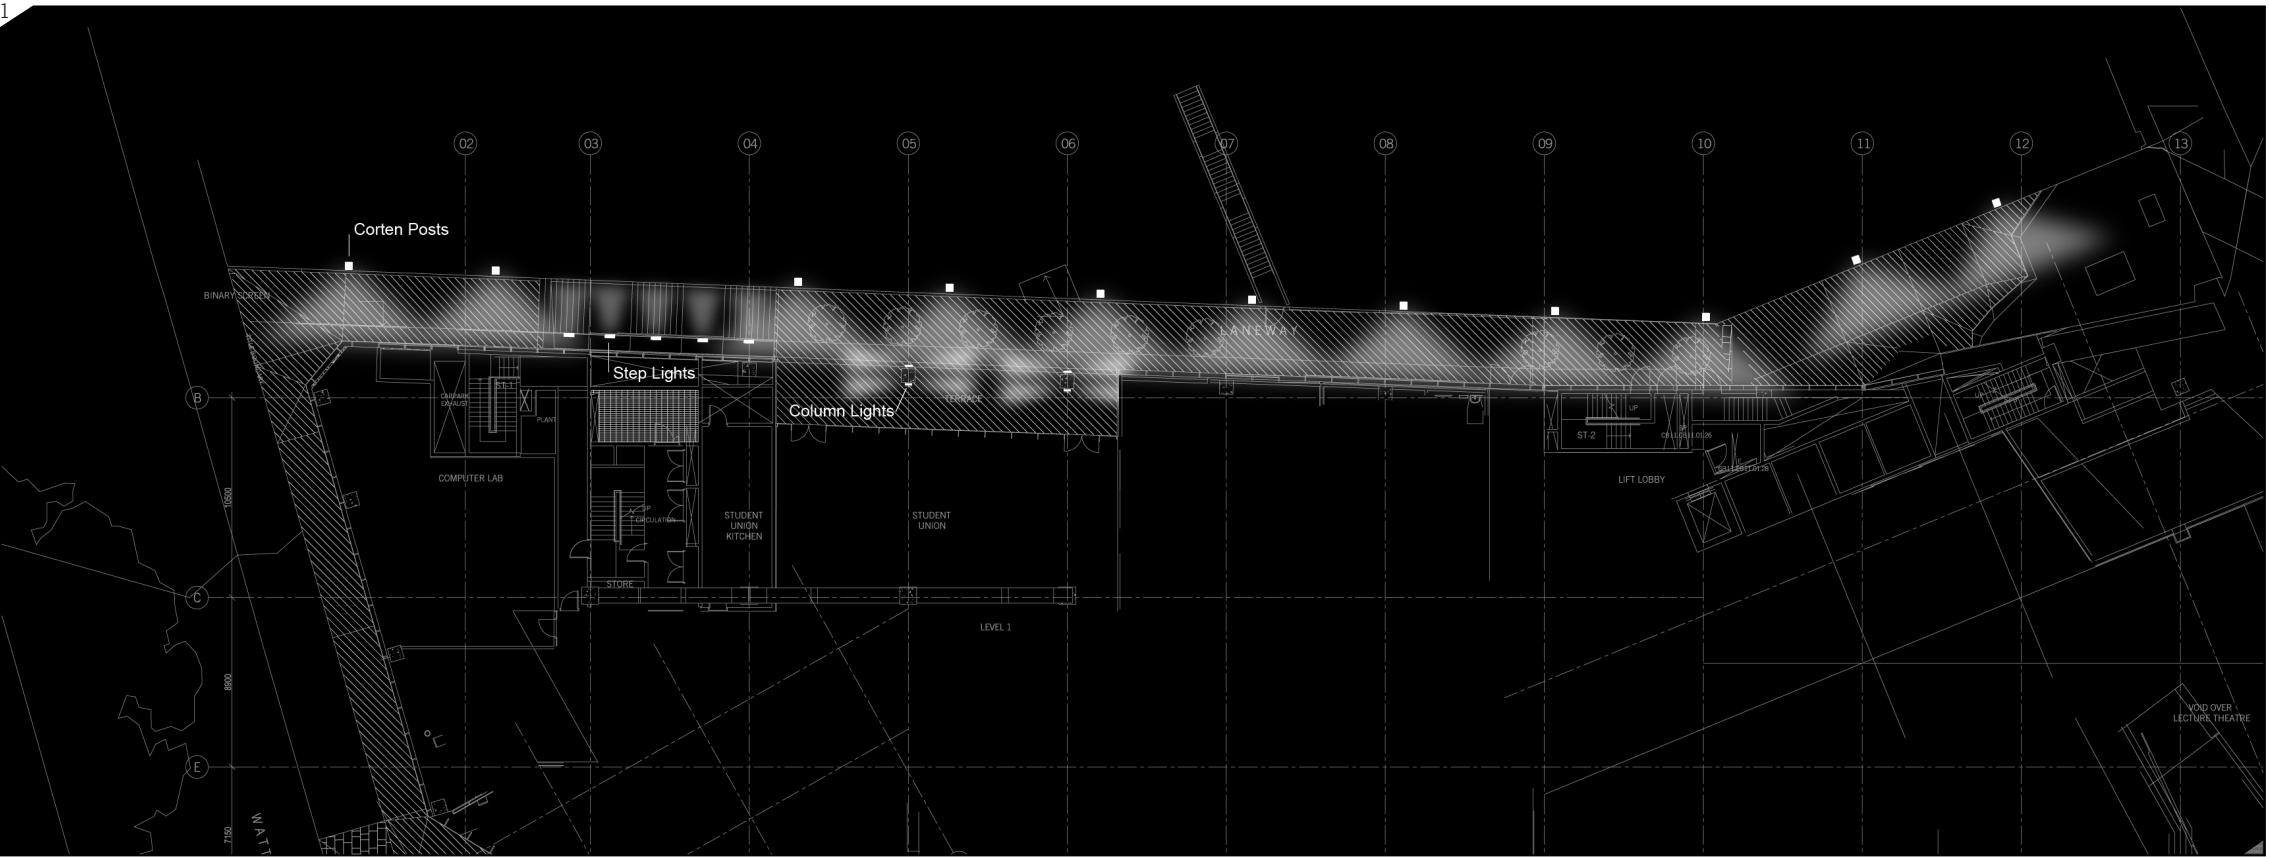


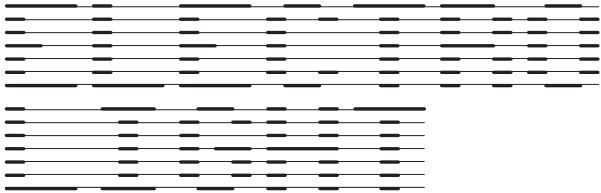

ARCADE, STAIRS & STUDENT UNION TERRACE

The proposed lighting scheme for the Arcade and Stairs consists of a series of 3.2 metre high Corten posts with integrated fluorescent fixtures and diffusers mounted within the square profile of the post. The posts are located at 8 metre intervals along the length of the Arcade.

The lighting to the the three flights of stairs is achieved with wall recessed fluorescent fittings mounted in the Broadway Building wall adjacent to the stairs. The Student Union Terrace has vertically mounted fluorescent wall luminaires with 2 sided light output which are located on the north and south sides of each of the concrete columns.

The schme has been designed to meet AS/NZS 1158.3.1 P7 which requires 14 lux average horizontal illuminance with a minimum of 4 lux.