



SUBDIVISION STAGES:



STAGE 1

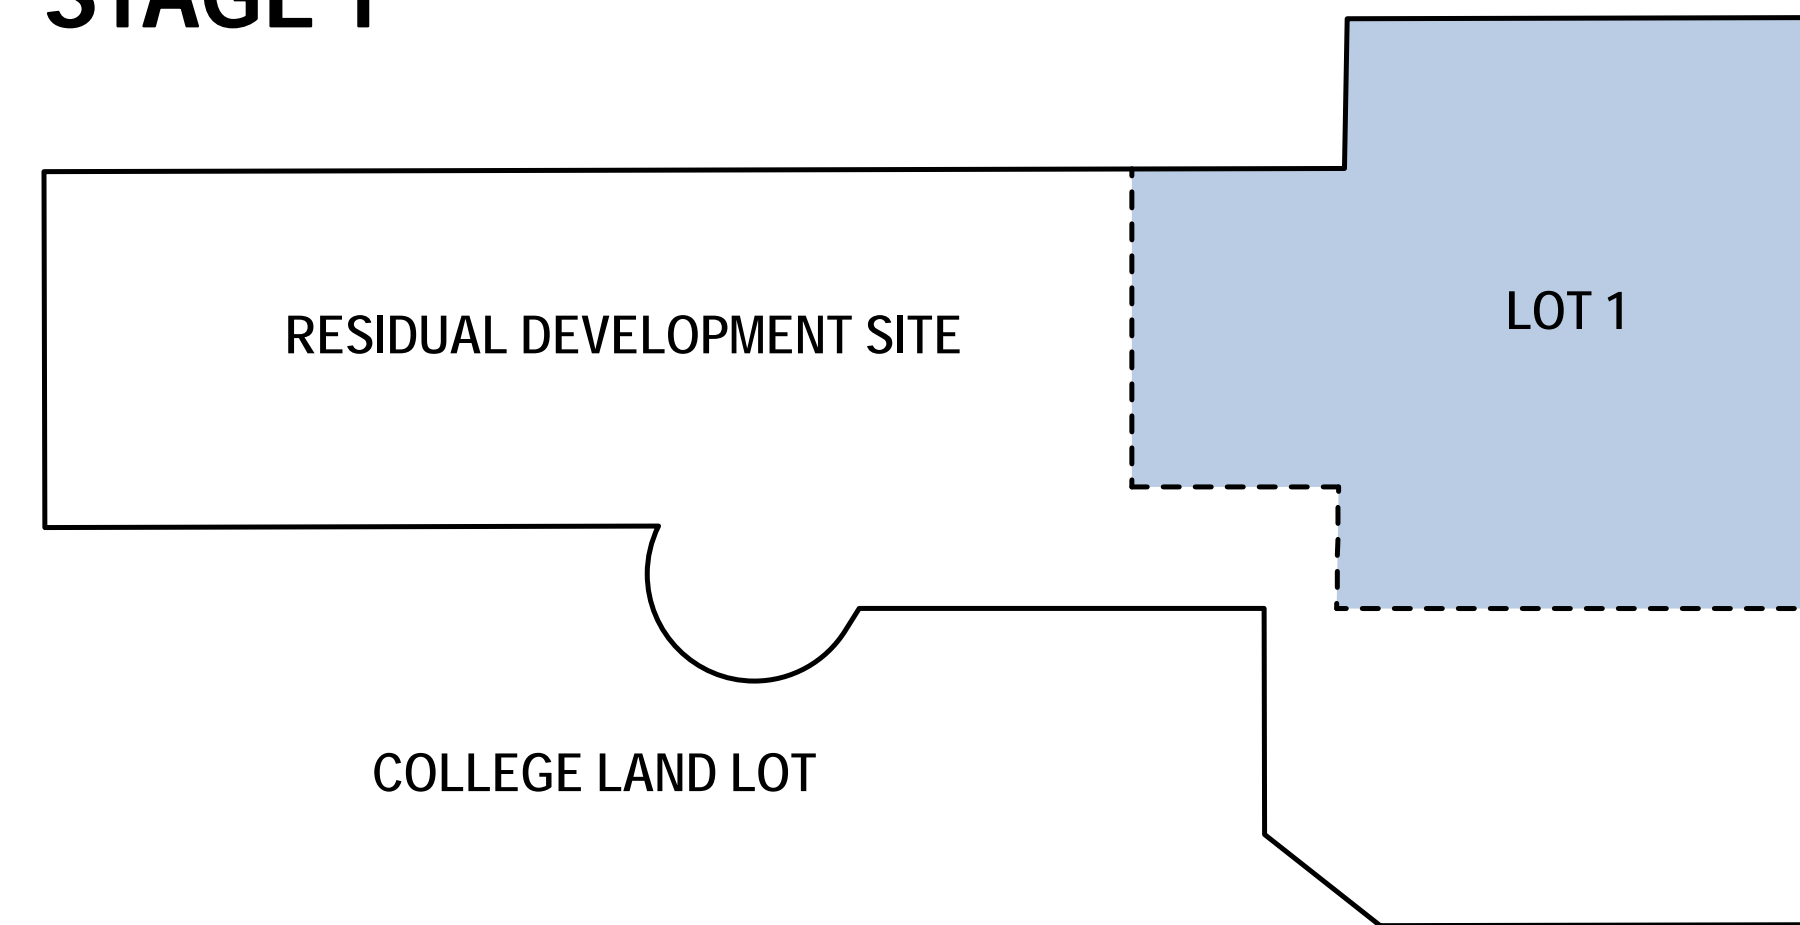

STAGE 1A

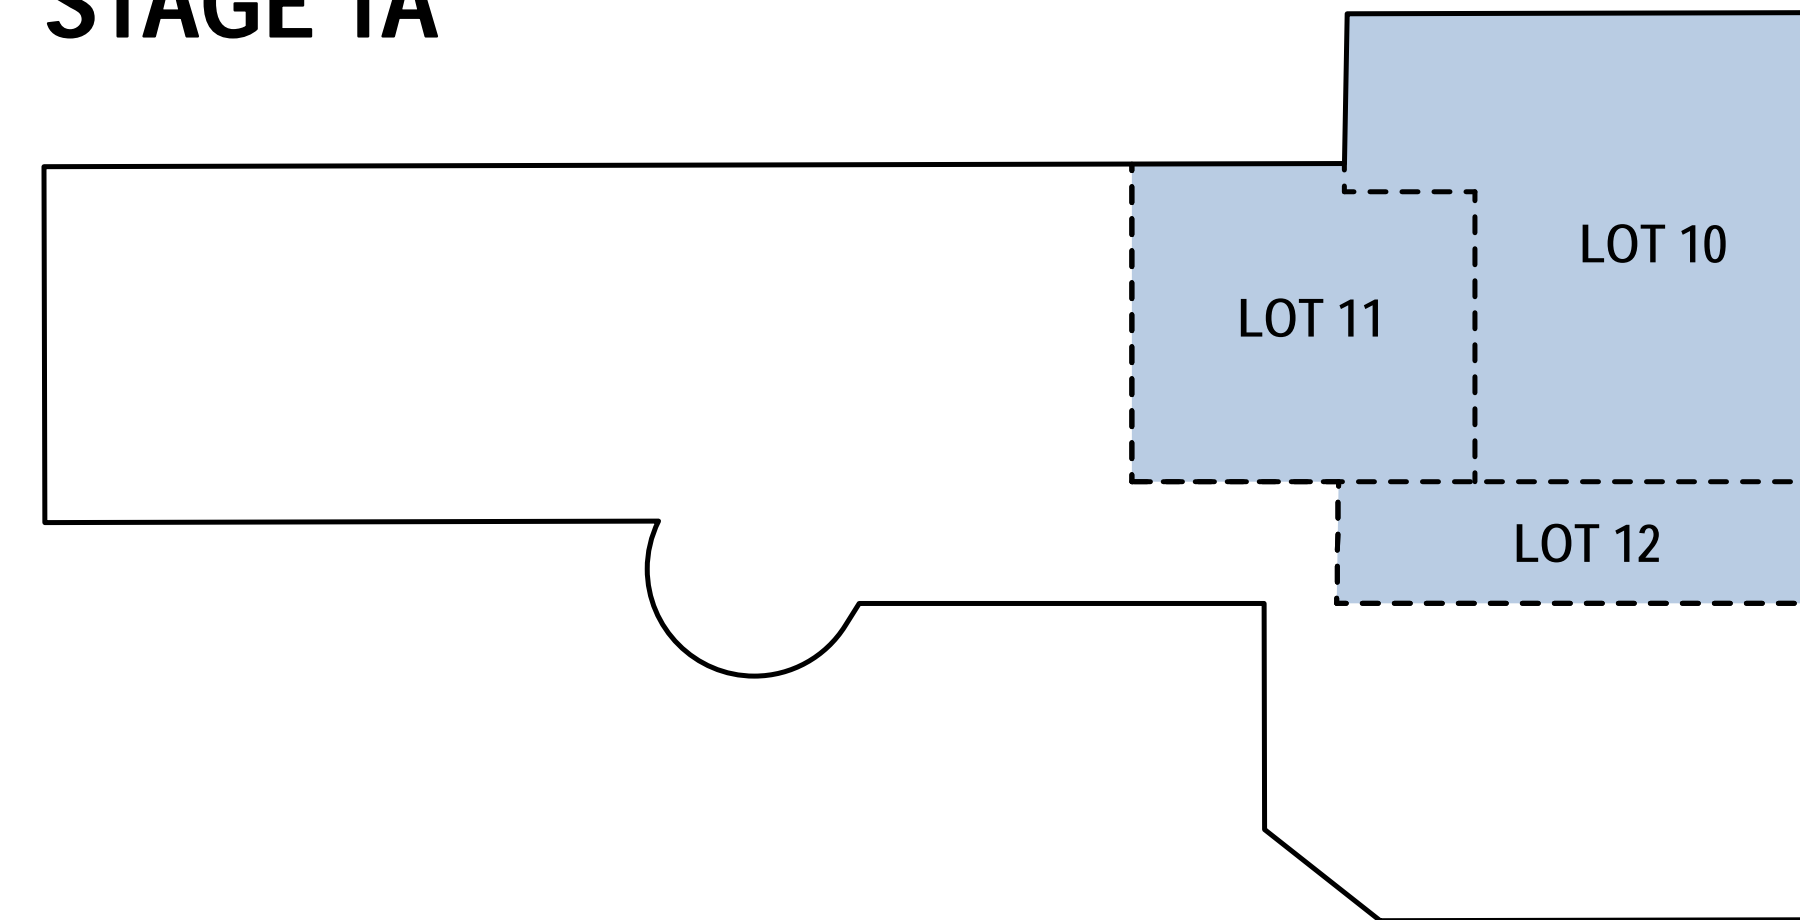

STAGE 2

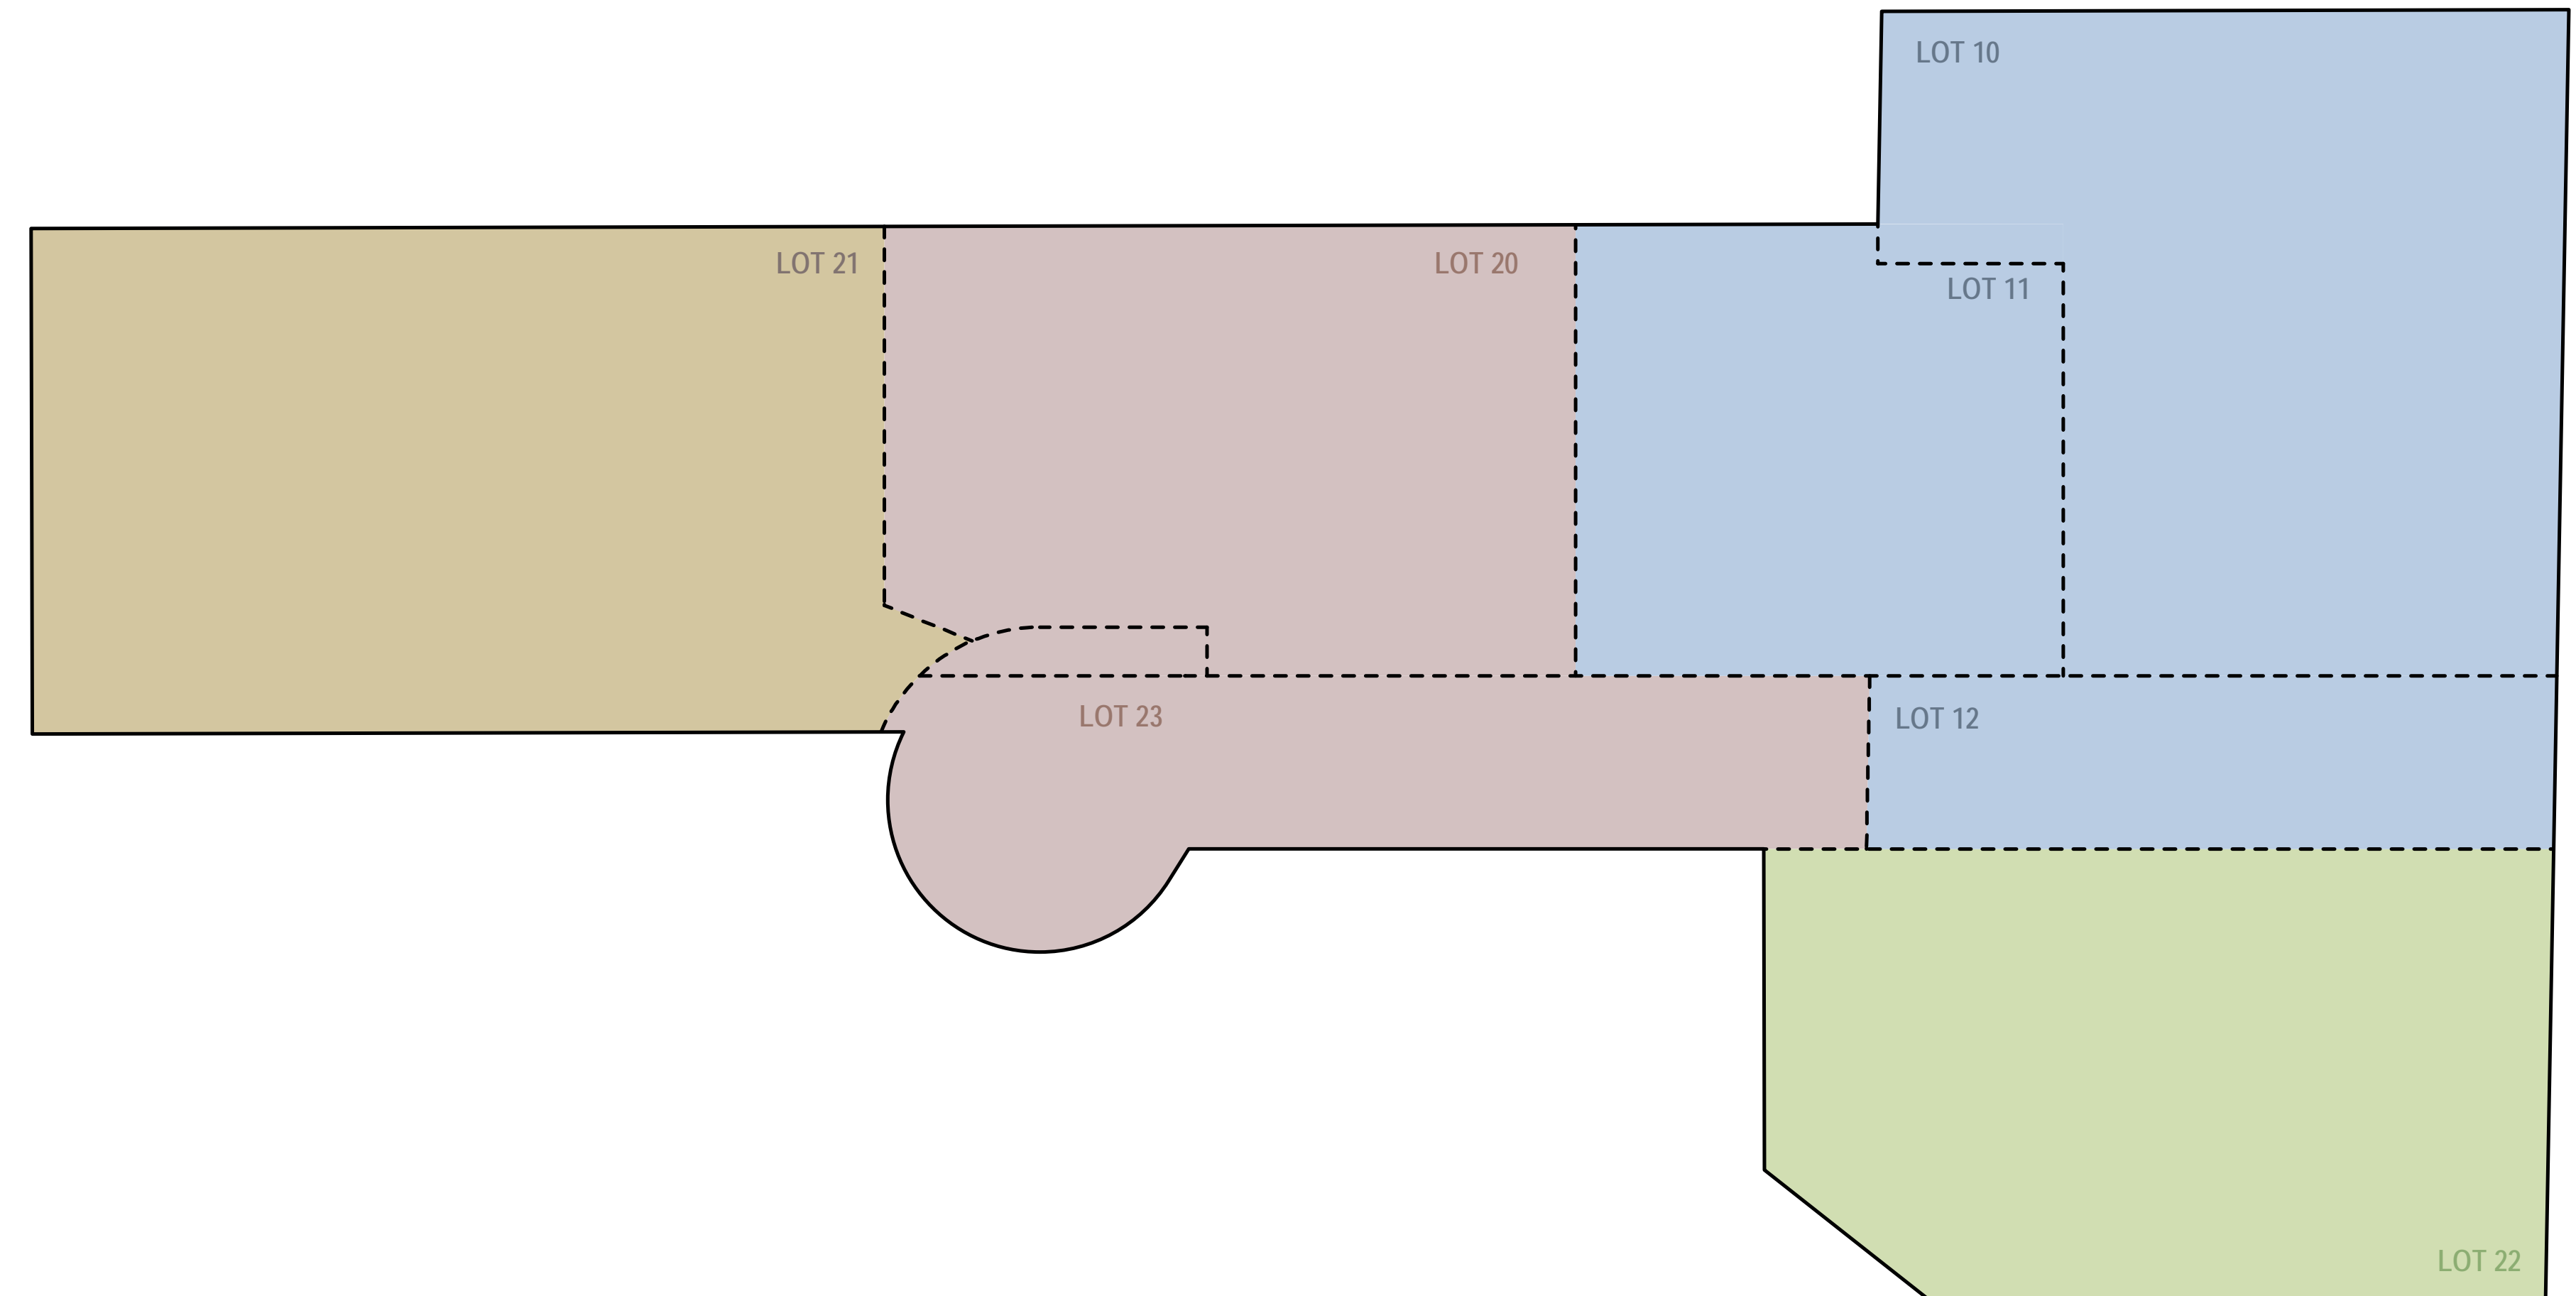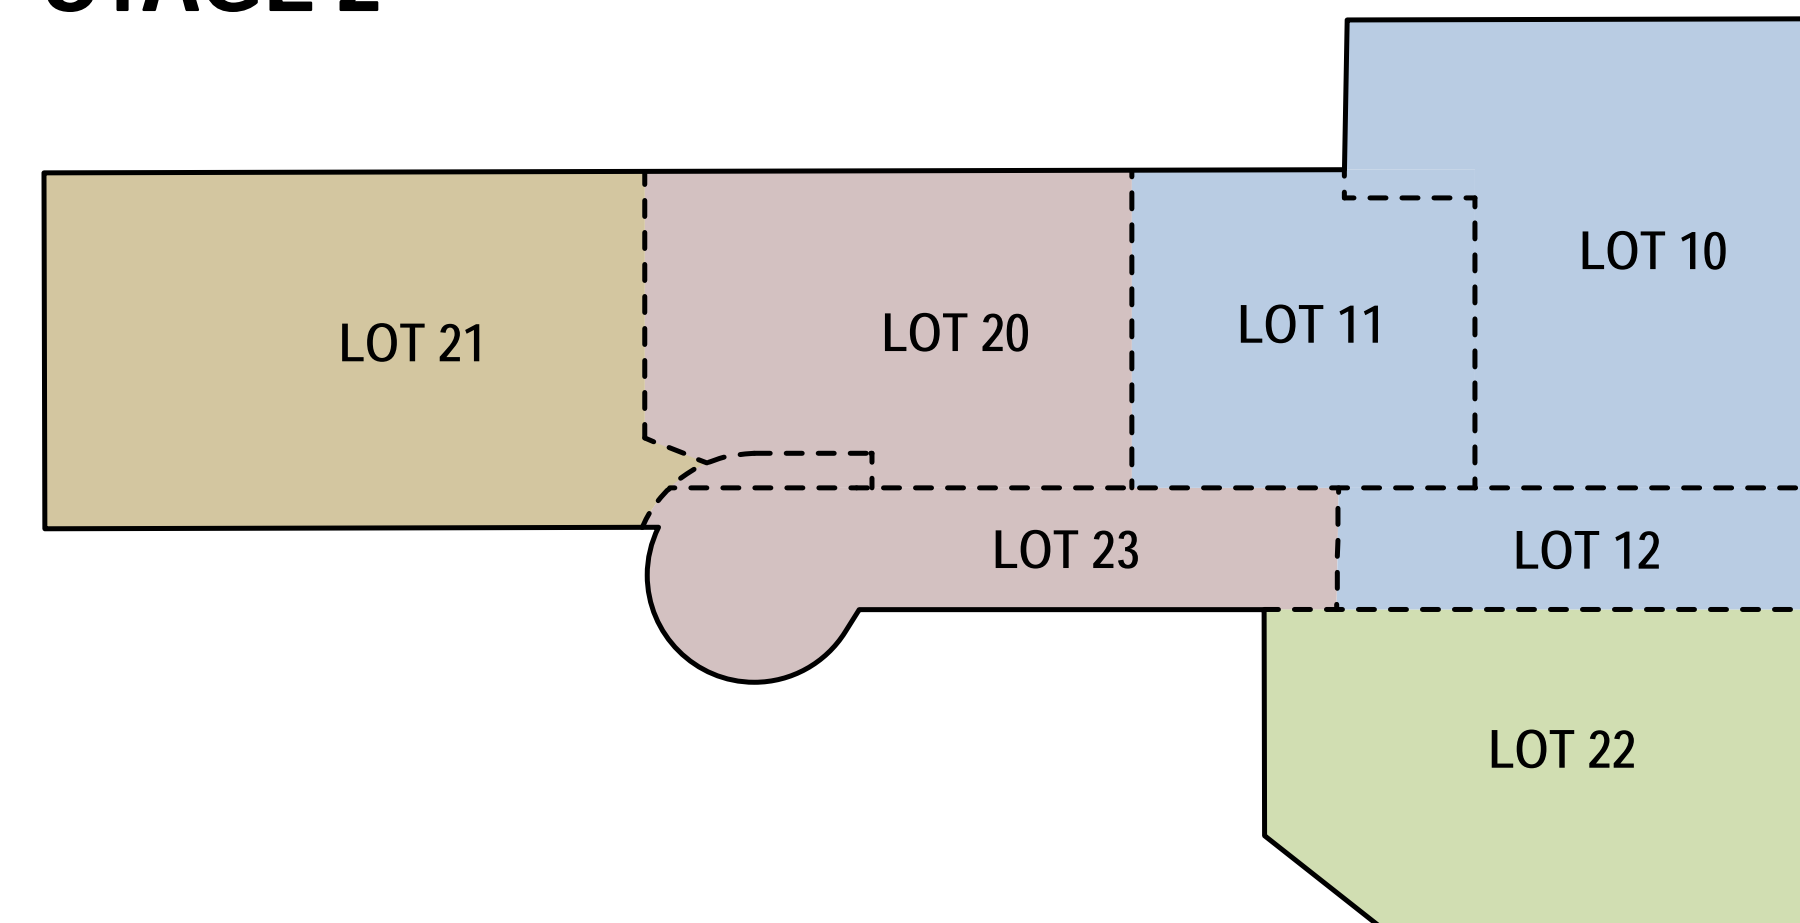

	CURRENT PROPOSAL LOT NUMBERS	CURRENT PROPOSAL AREAS
	LOT 10 LOT 12 LOT 11	6,165 sqm
	LOT 20 LOT 23	4,321 sqm
	LOT 21	3,777 sqm
	LOT 22	2,990 sqm
TOTAL DEVELOPMENT SITE AREA		17,253 sqm

D	3/9/70	kgd	Annex updated		
D	6/9/70	kgd	Avion updated		
C	3/6/70	kgd	General update		
B	5/3/70	kgd	Project Application Submission		
A	1/3/70	kgd	Issued for Information		
Rev		Approved by	Revision/Notes		
SCALE		JOB No.	09047	DATE	MONTH
NTS				AM	
STATUS		DWG No.	A 311	REV	E
FOR INFORMATION					
TURNER & ASSOCIATES L1 410 Crown Street Surry Hills NSW 2010 Australia T +61 2 8668 0000 F +61 2 8668 0088					