


128 Herring Road, Macquarie Park


Project Application - Stage Subdivision Landscape Plans


LANDSCAPE RESPONSE TO STAGING


Landscape works will be in accordance with the staged subdivision plans as prepared by Turner Associates. Each stage of development will be completed with landscape finishes.


The landscape structure and lot boundaries have been rationalised to ensure seamless transition between stages. Successive stages will attach to previous stages without obvious signs of connection.

 	Client		Architect		Landscape Architect		Project	128 Herring Road, Macquarie Park	Drawing Title	INTRODUCTION	Project No.	0924	Dwg No.	L14	Revision	A
											Scale		Date	08/03/10		
												Dwg Status	Preliminary			

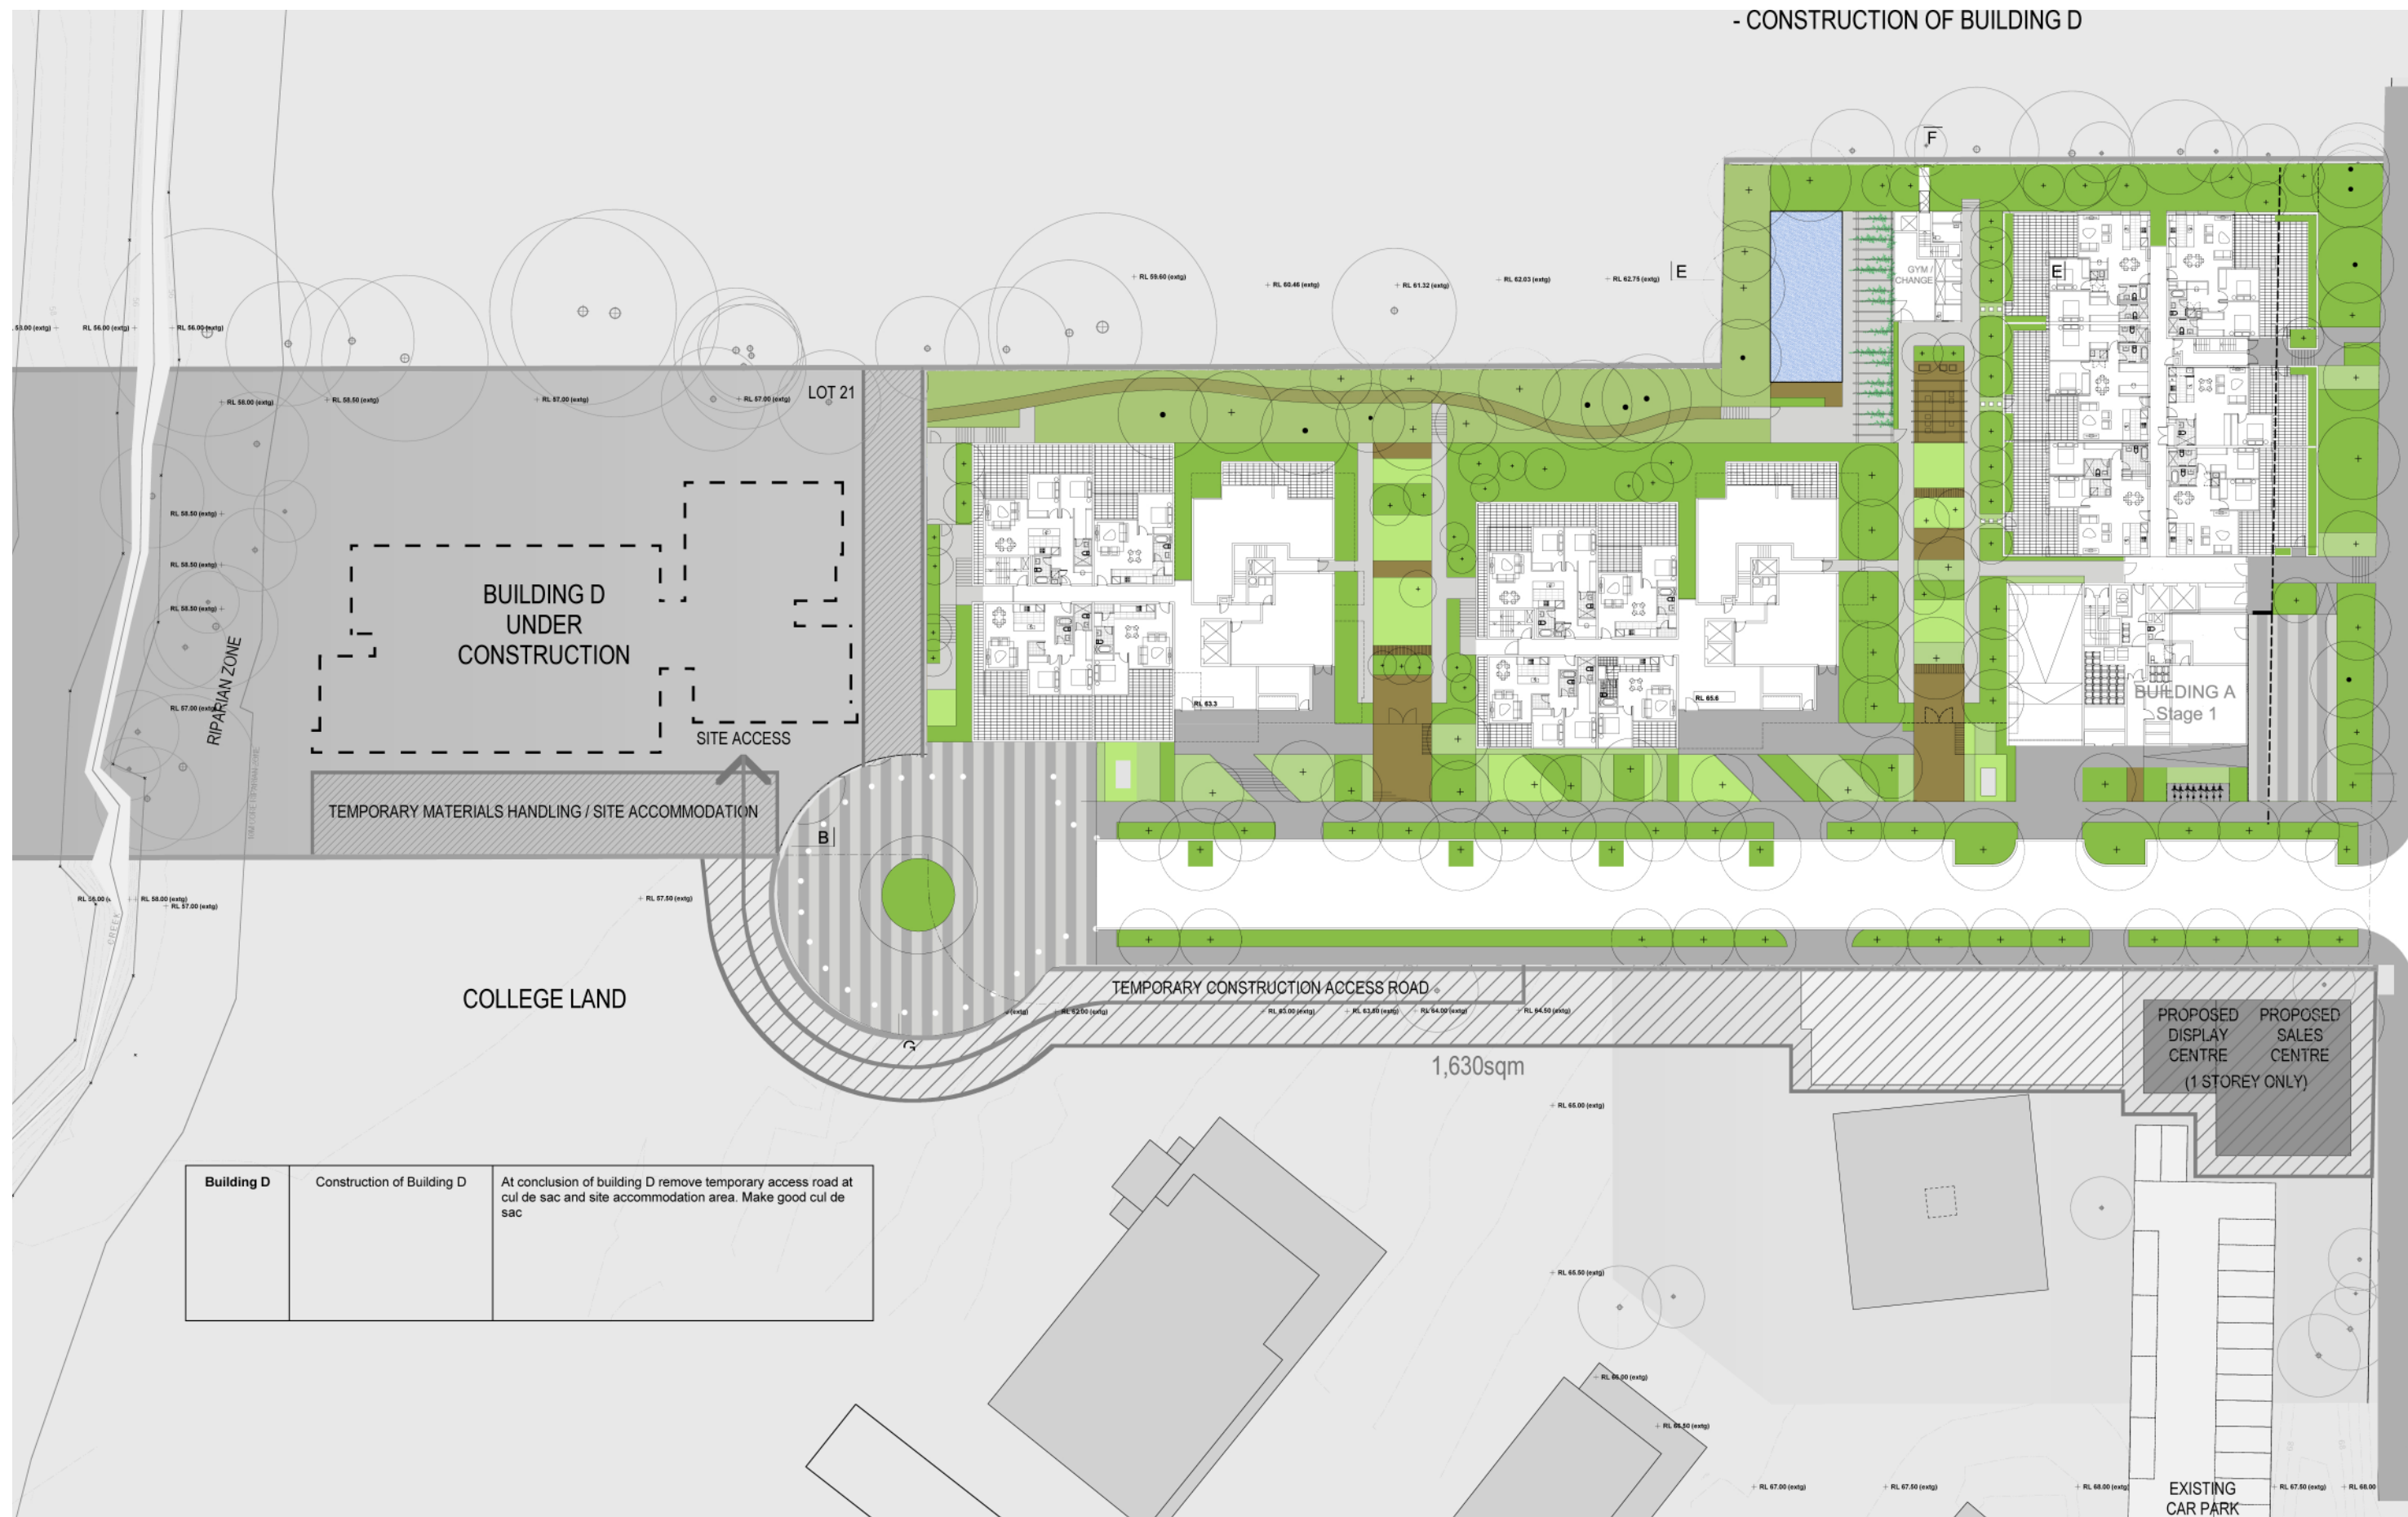

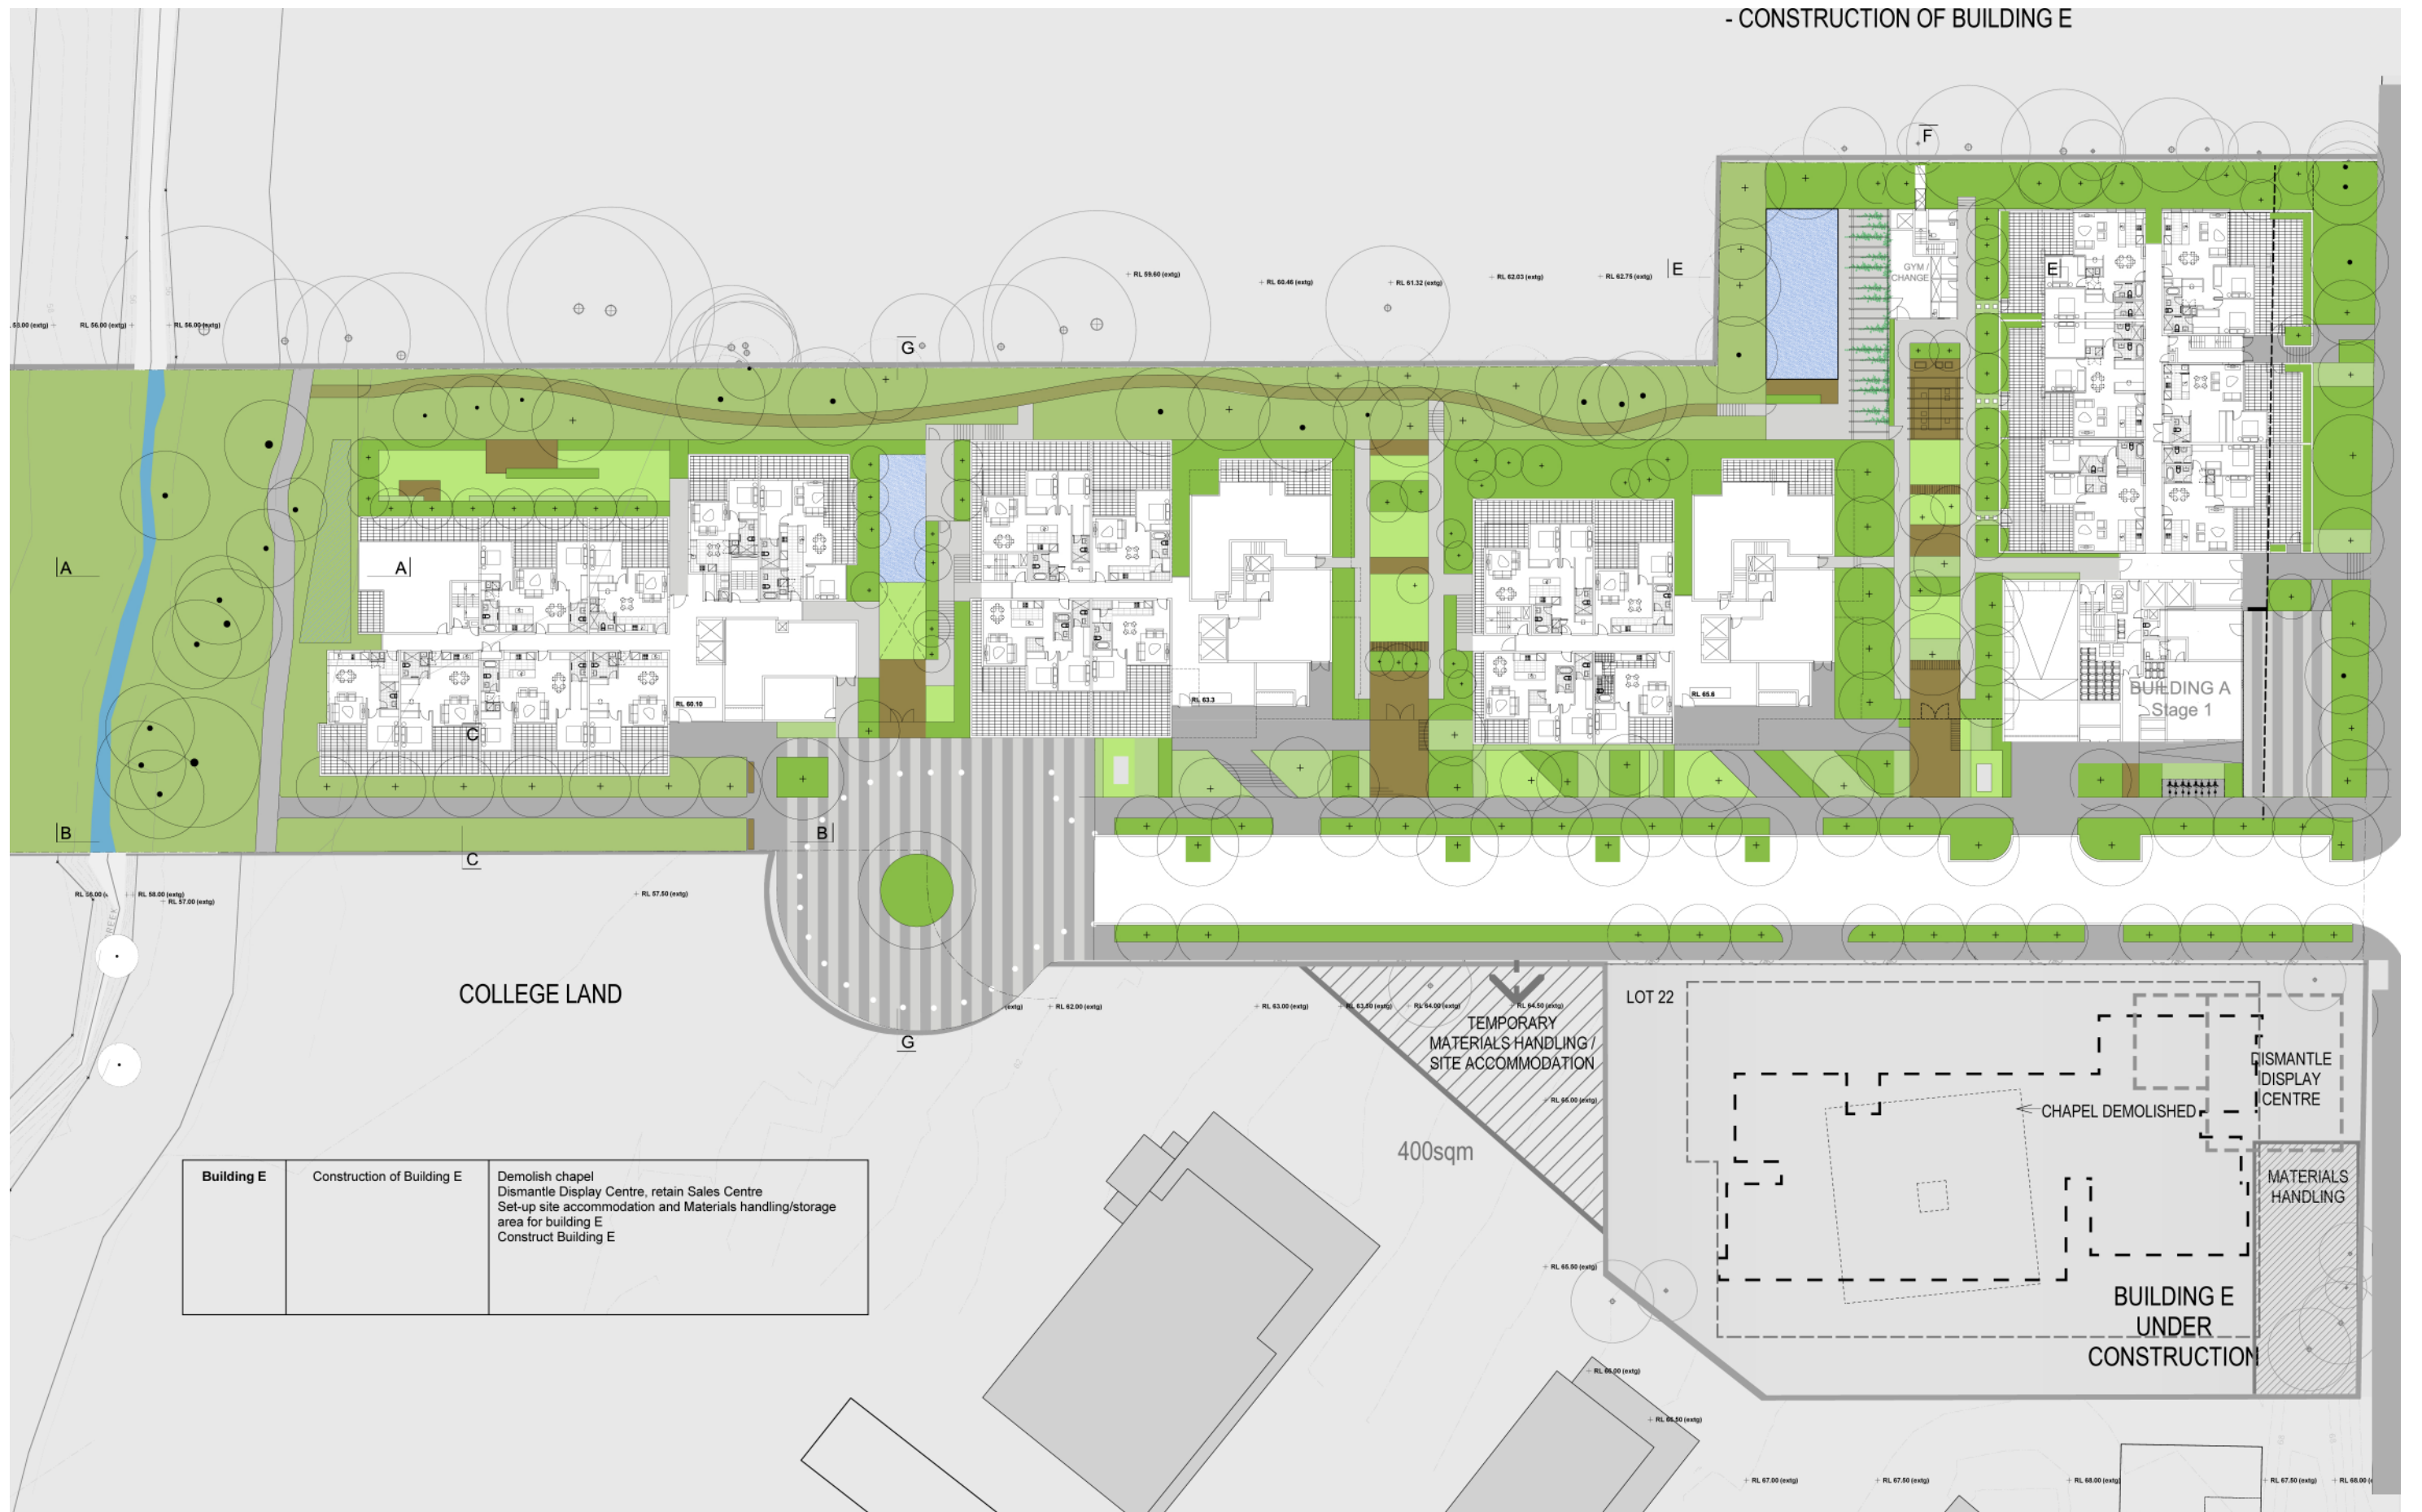

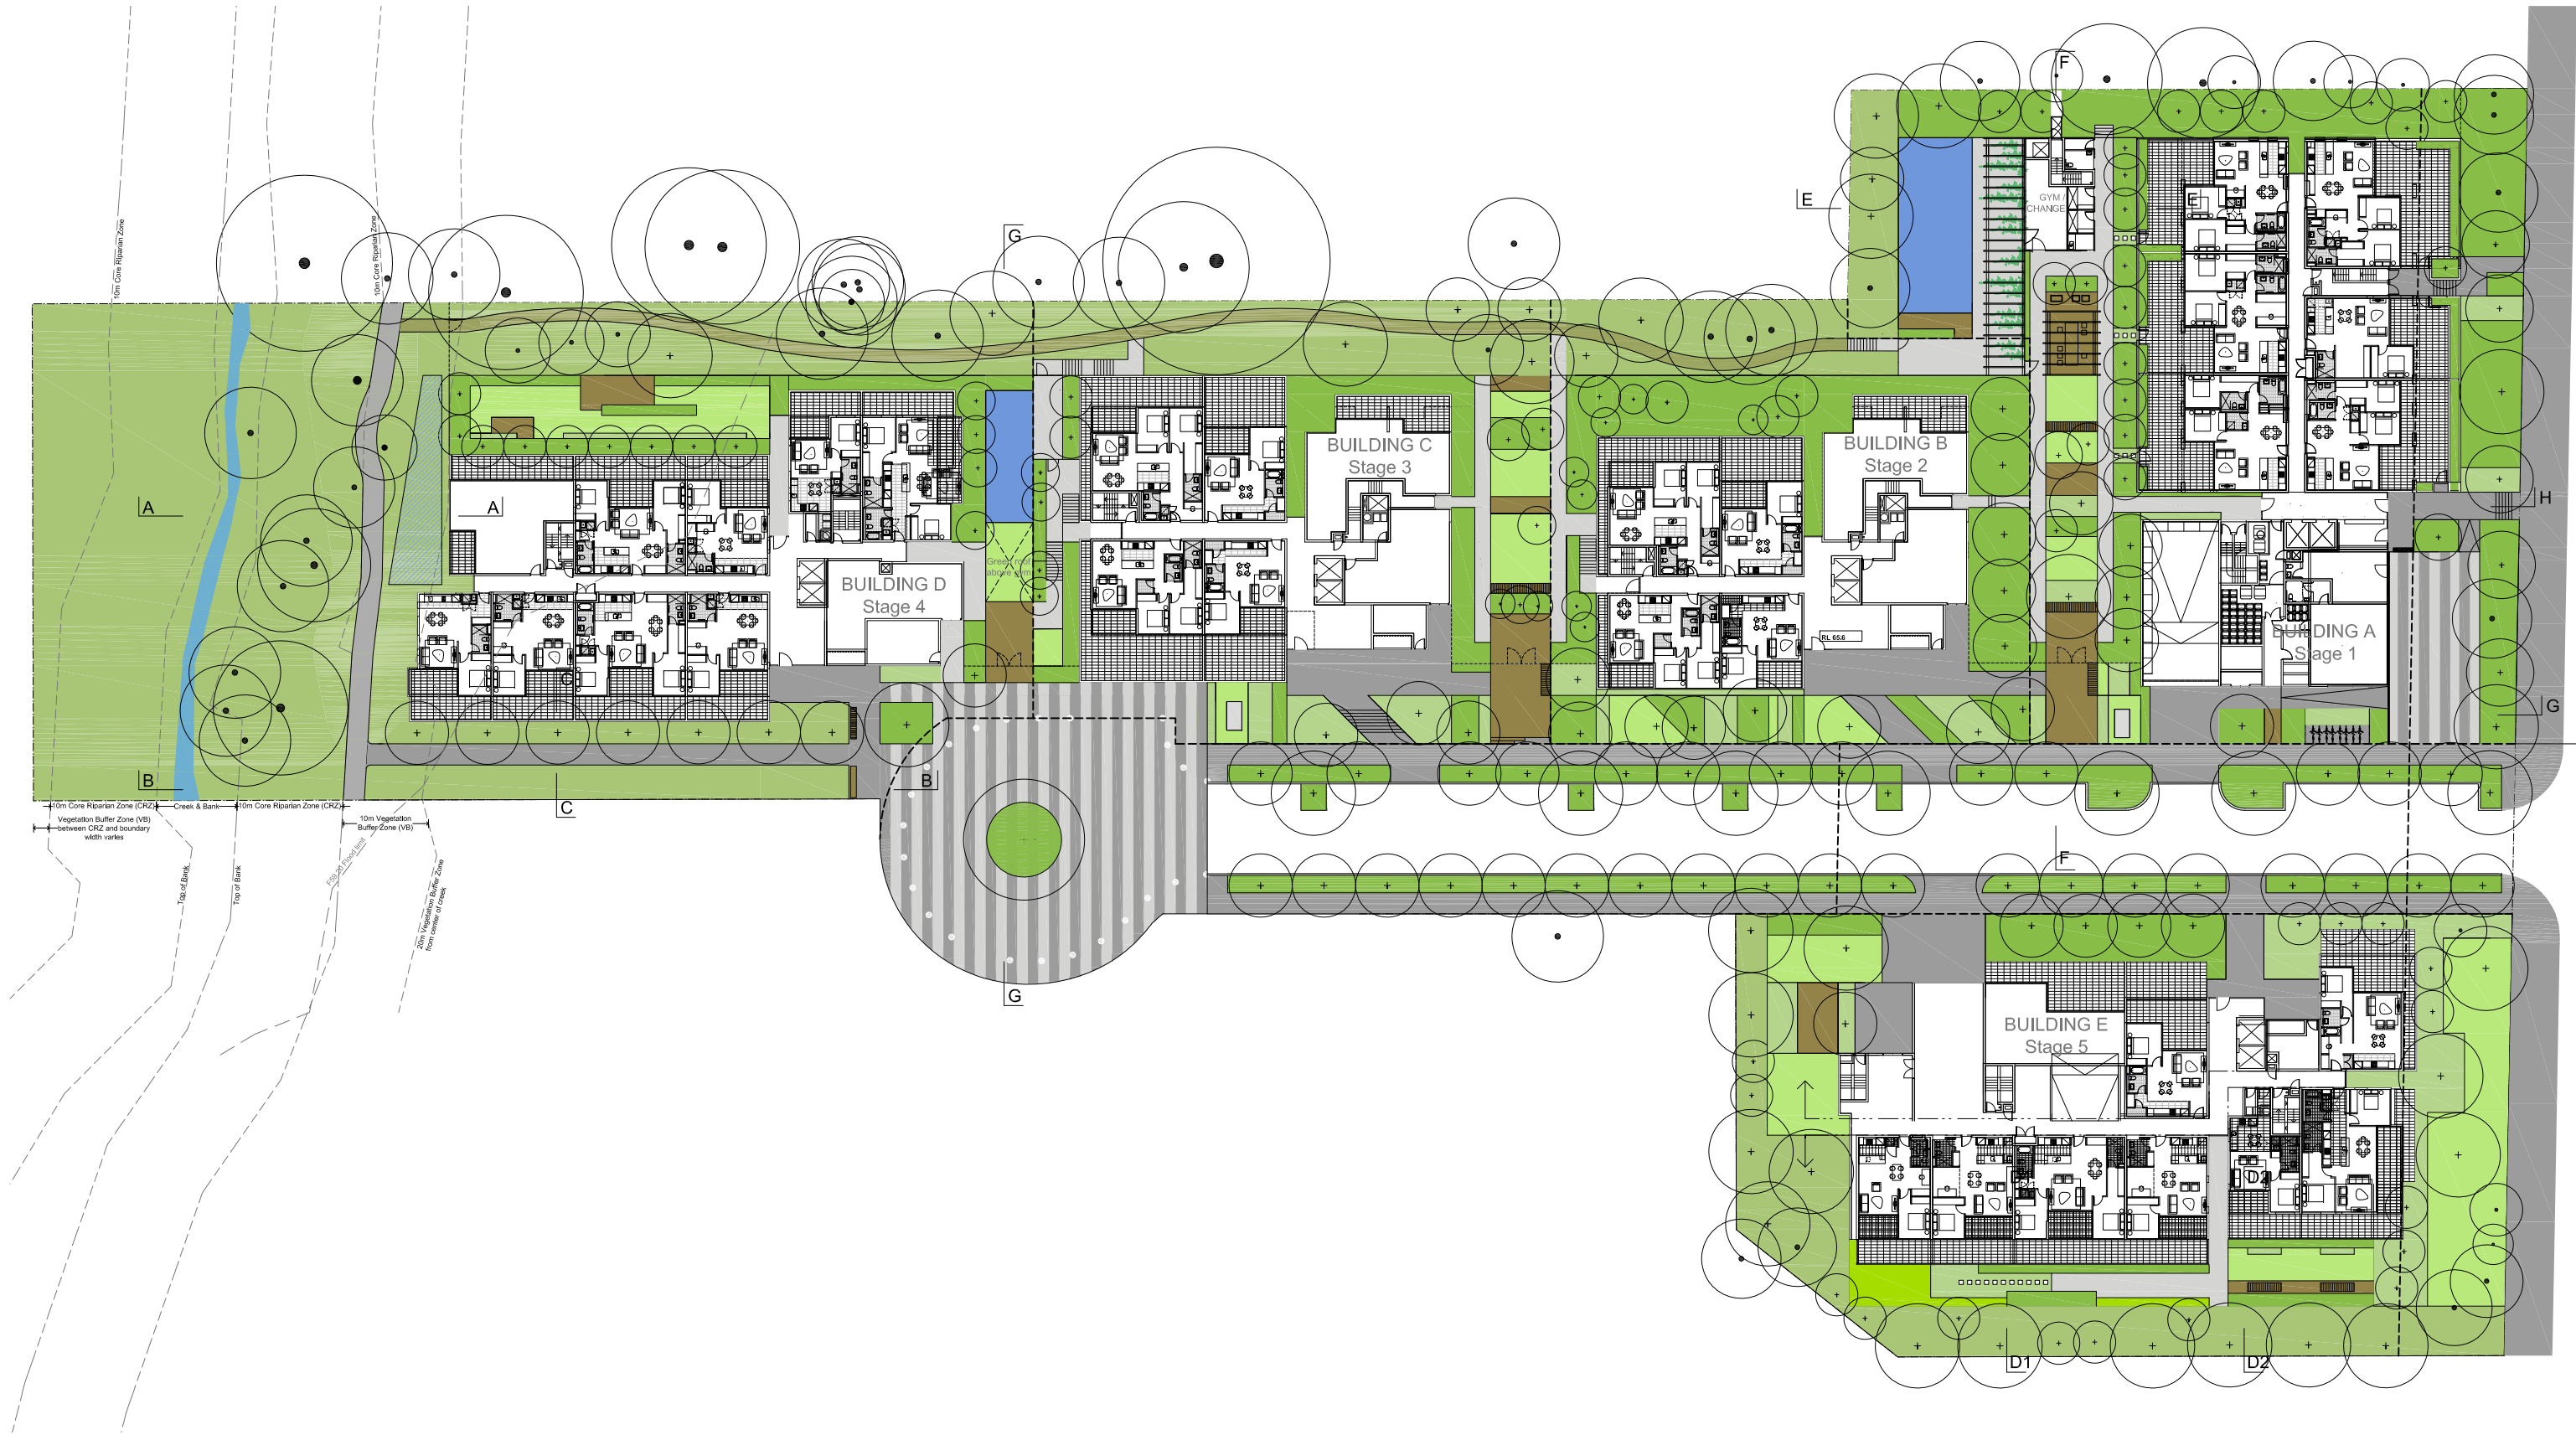

 Client	 LIPMAN <i>the obvious choice in property</i>	Architect		Landscape Architect		Project	128 Herring Road, Macquarie Park	Drawing Title	BUILDING A, B, C ,D & E LANDSCAPE	Project No.	0924	Dwg No.	L19	Revision	C
										Scale	1:600@A3	Date	30/04/10		
										Dwg Status		Preliminary			