


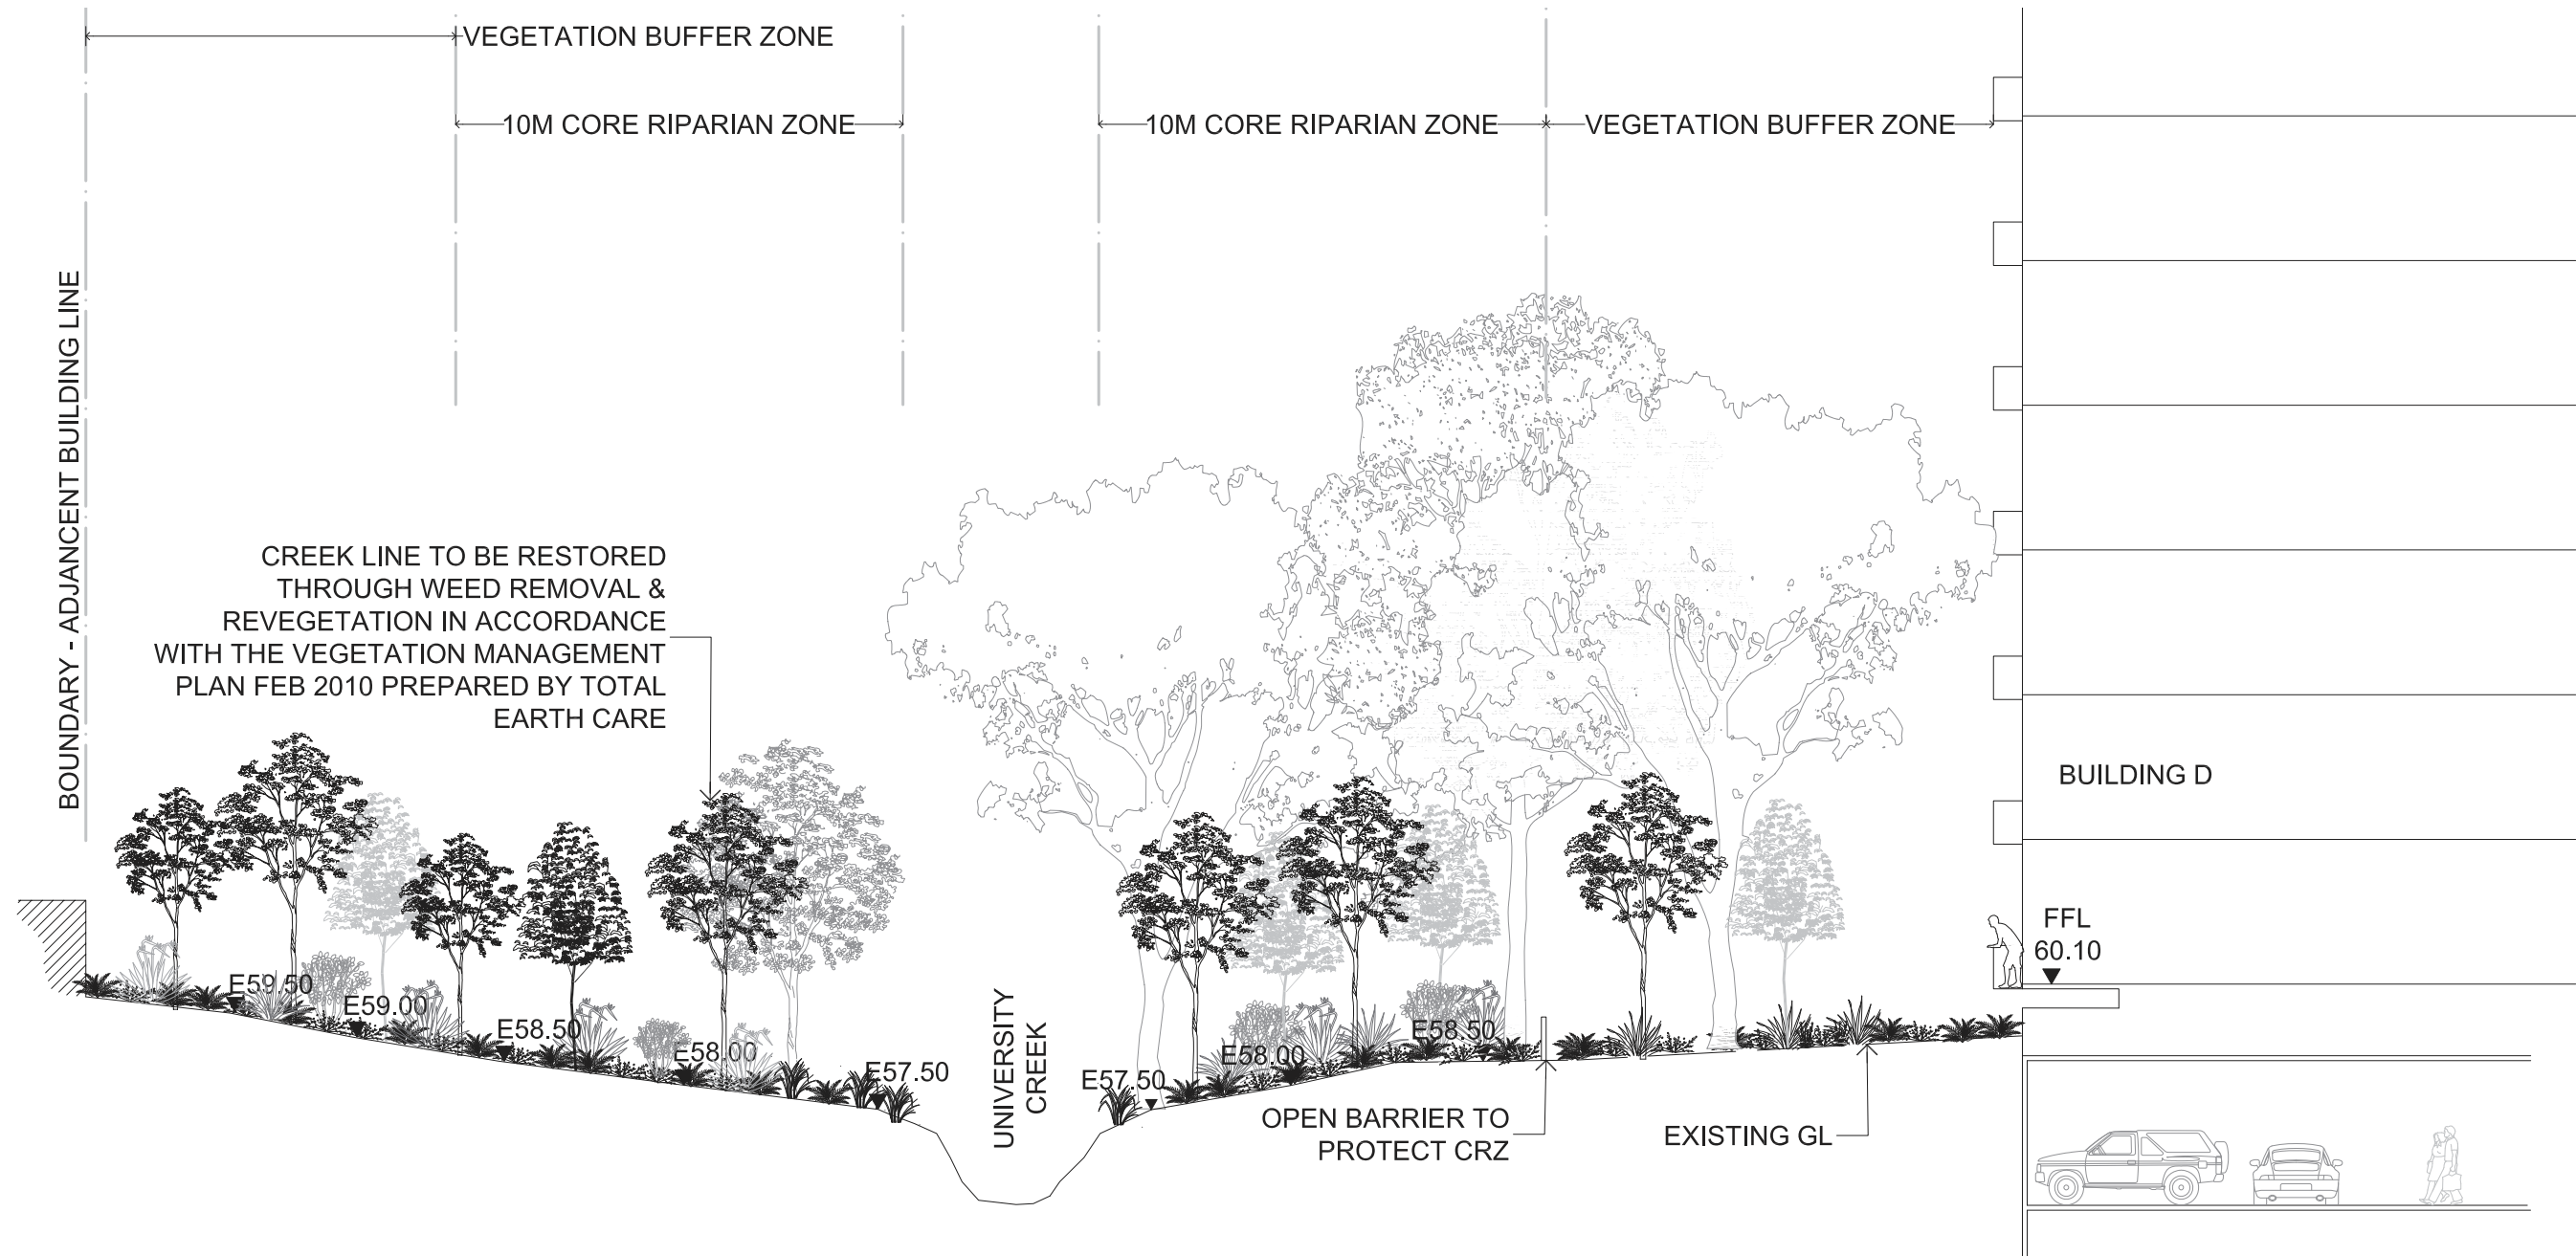
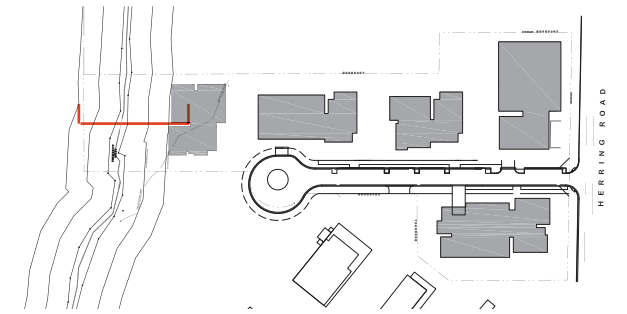
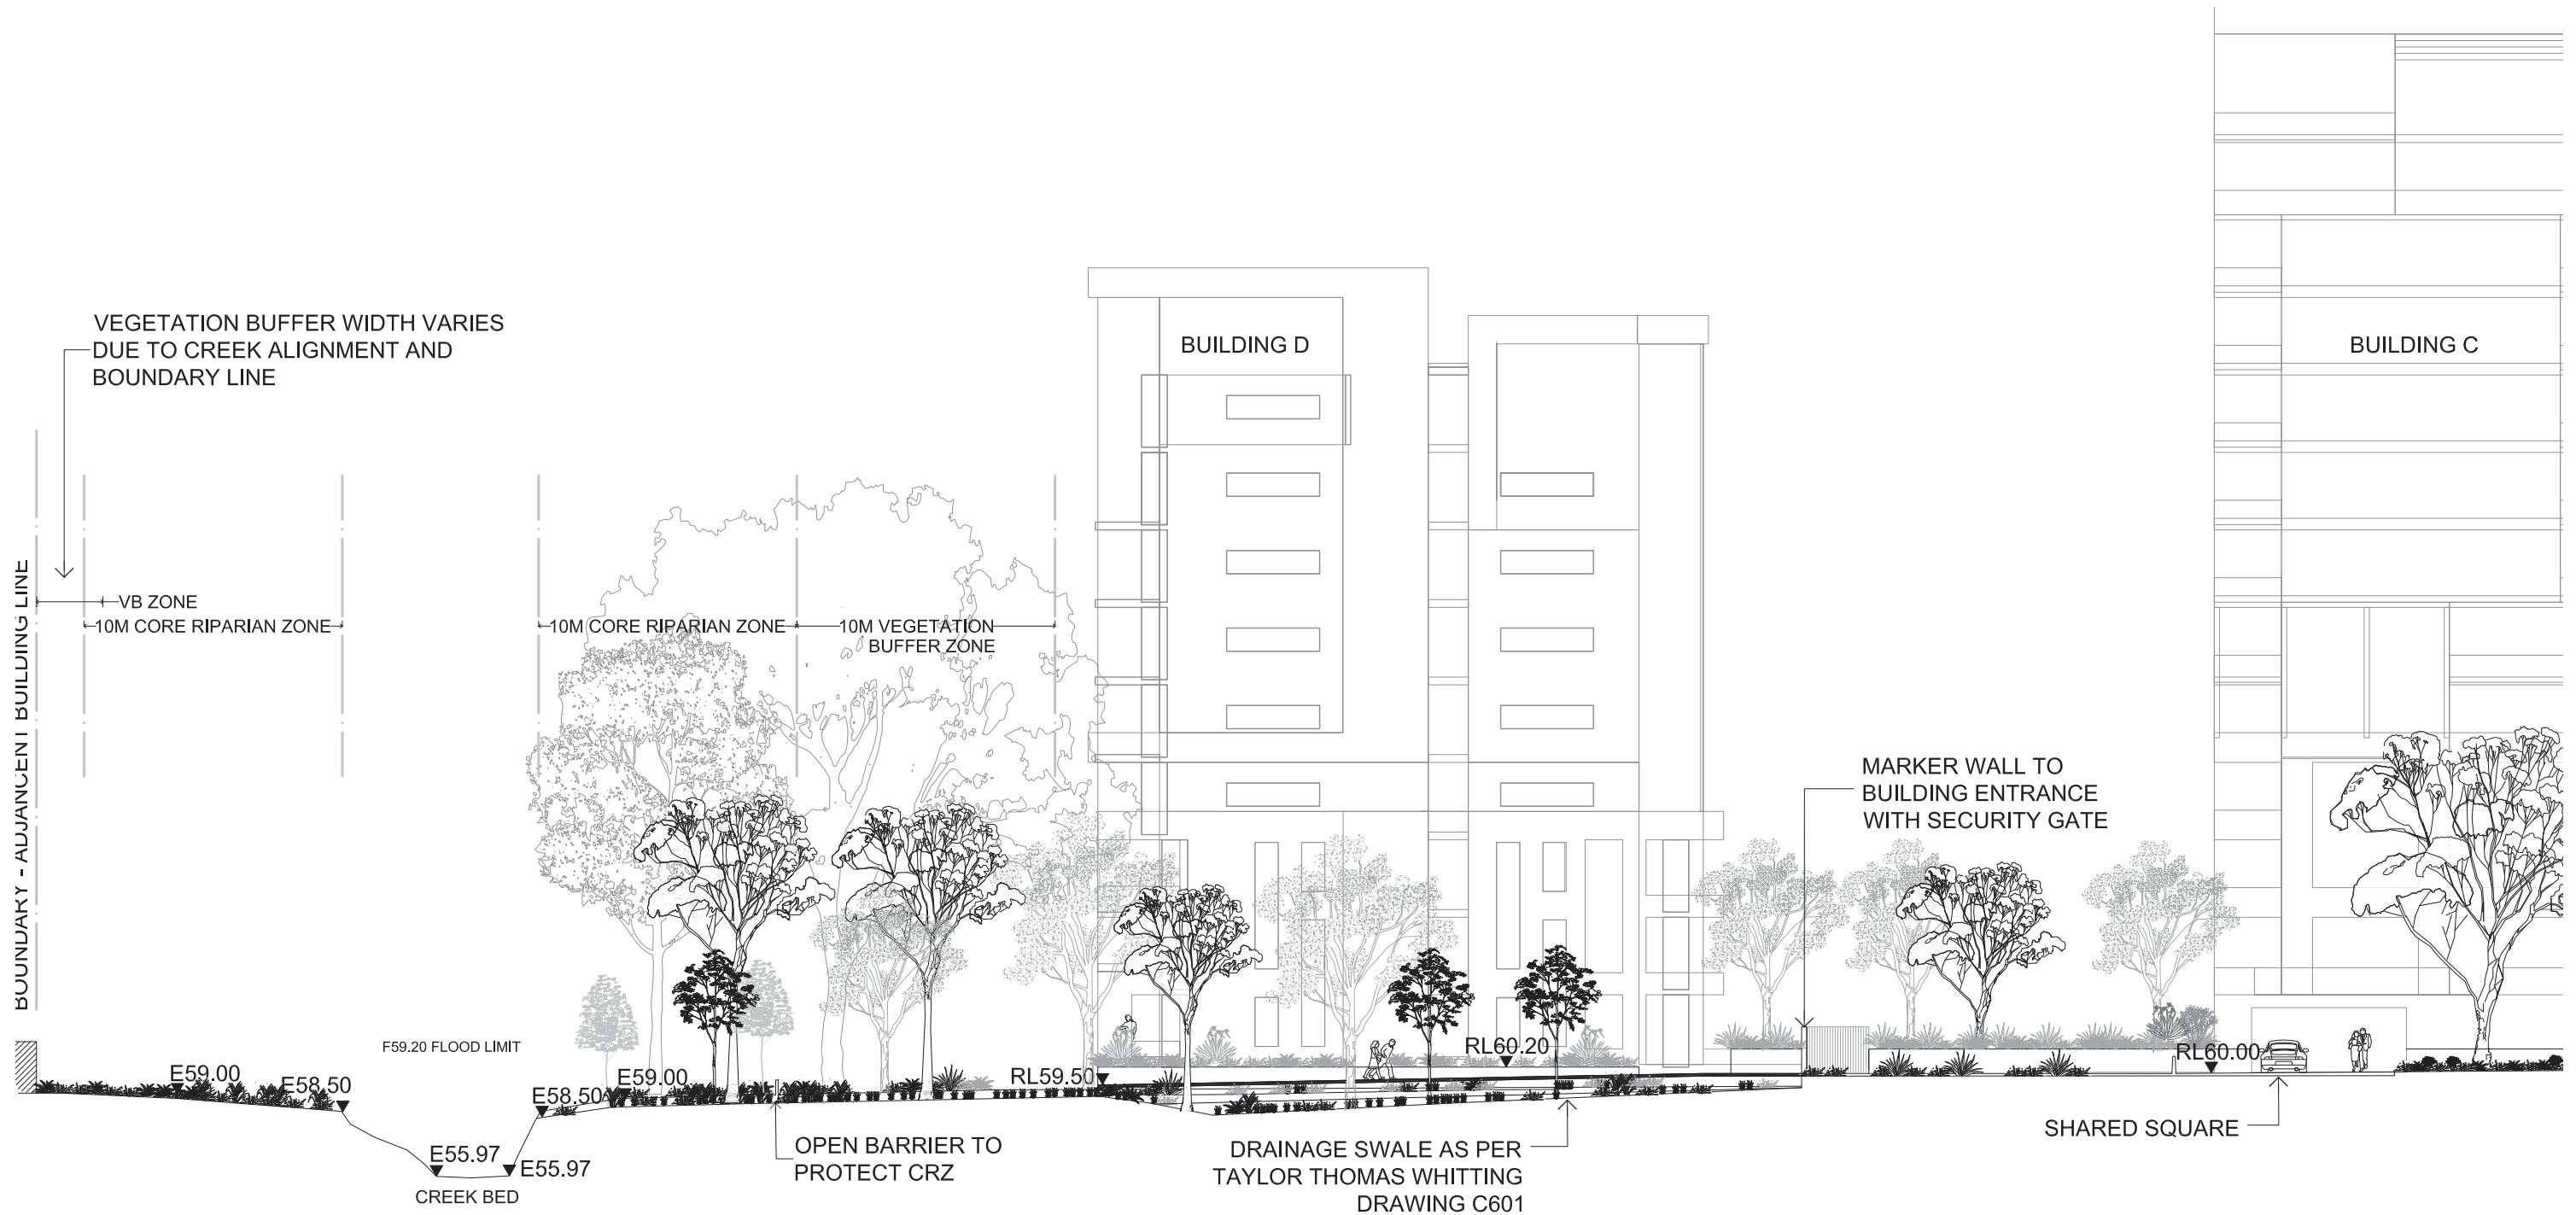


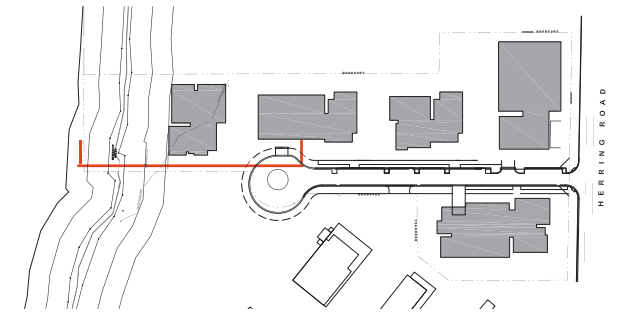



Client	 LIPMAN <i>the obvious choice in property</i>	Architect	 TURNER+ASSOCIATES	Landscape Architect	 turf design	Project	128 Herring Road, Macquarie Park	Drawing Title	SECTION A - Riparian zone	Project No.	0924	Dwg No.	L7	Revision	C
										Scale	1:100 @A3	Date	13/09/10		
										Dwg Status	Preliminary				

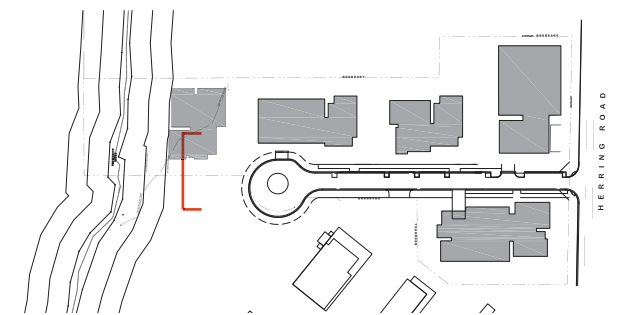


Client		Architect		Landscape Architect		Project	128 Herring Road, Macquarie Park	Drawing Title	SECTION B - Creek connection path	Project No.	0924	Dwg No.	L8	Revision	D
										Scale	1:250 @A3	Date	24/09/10		
										Dwg Status	Preliminary				

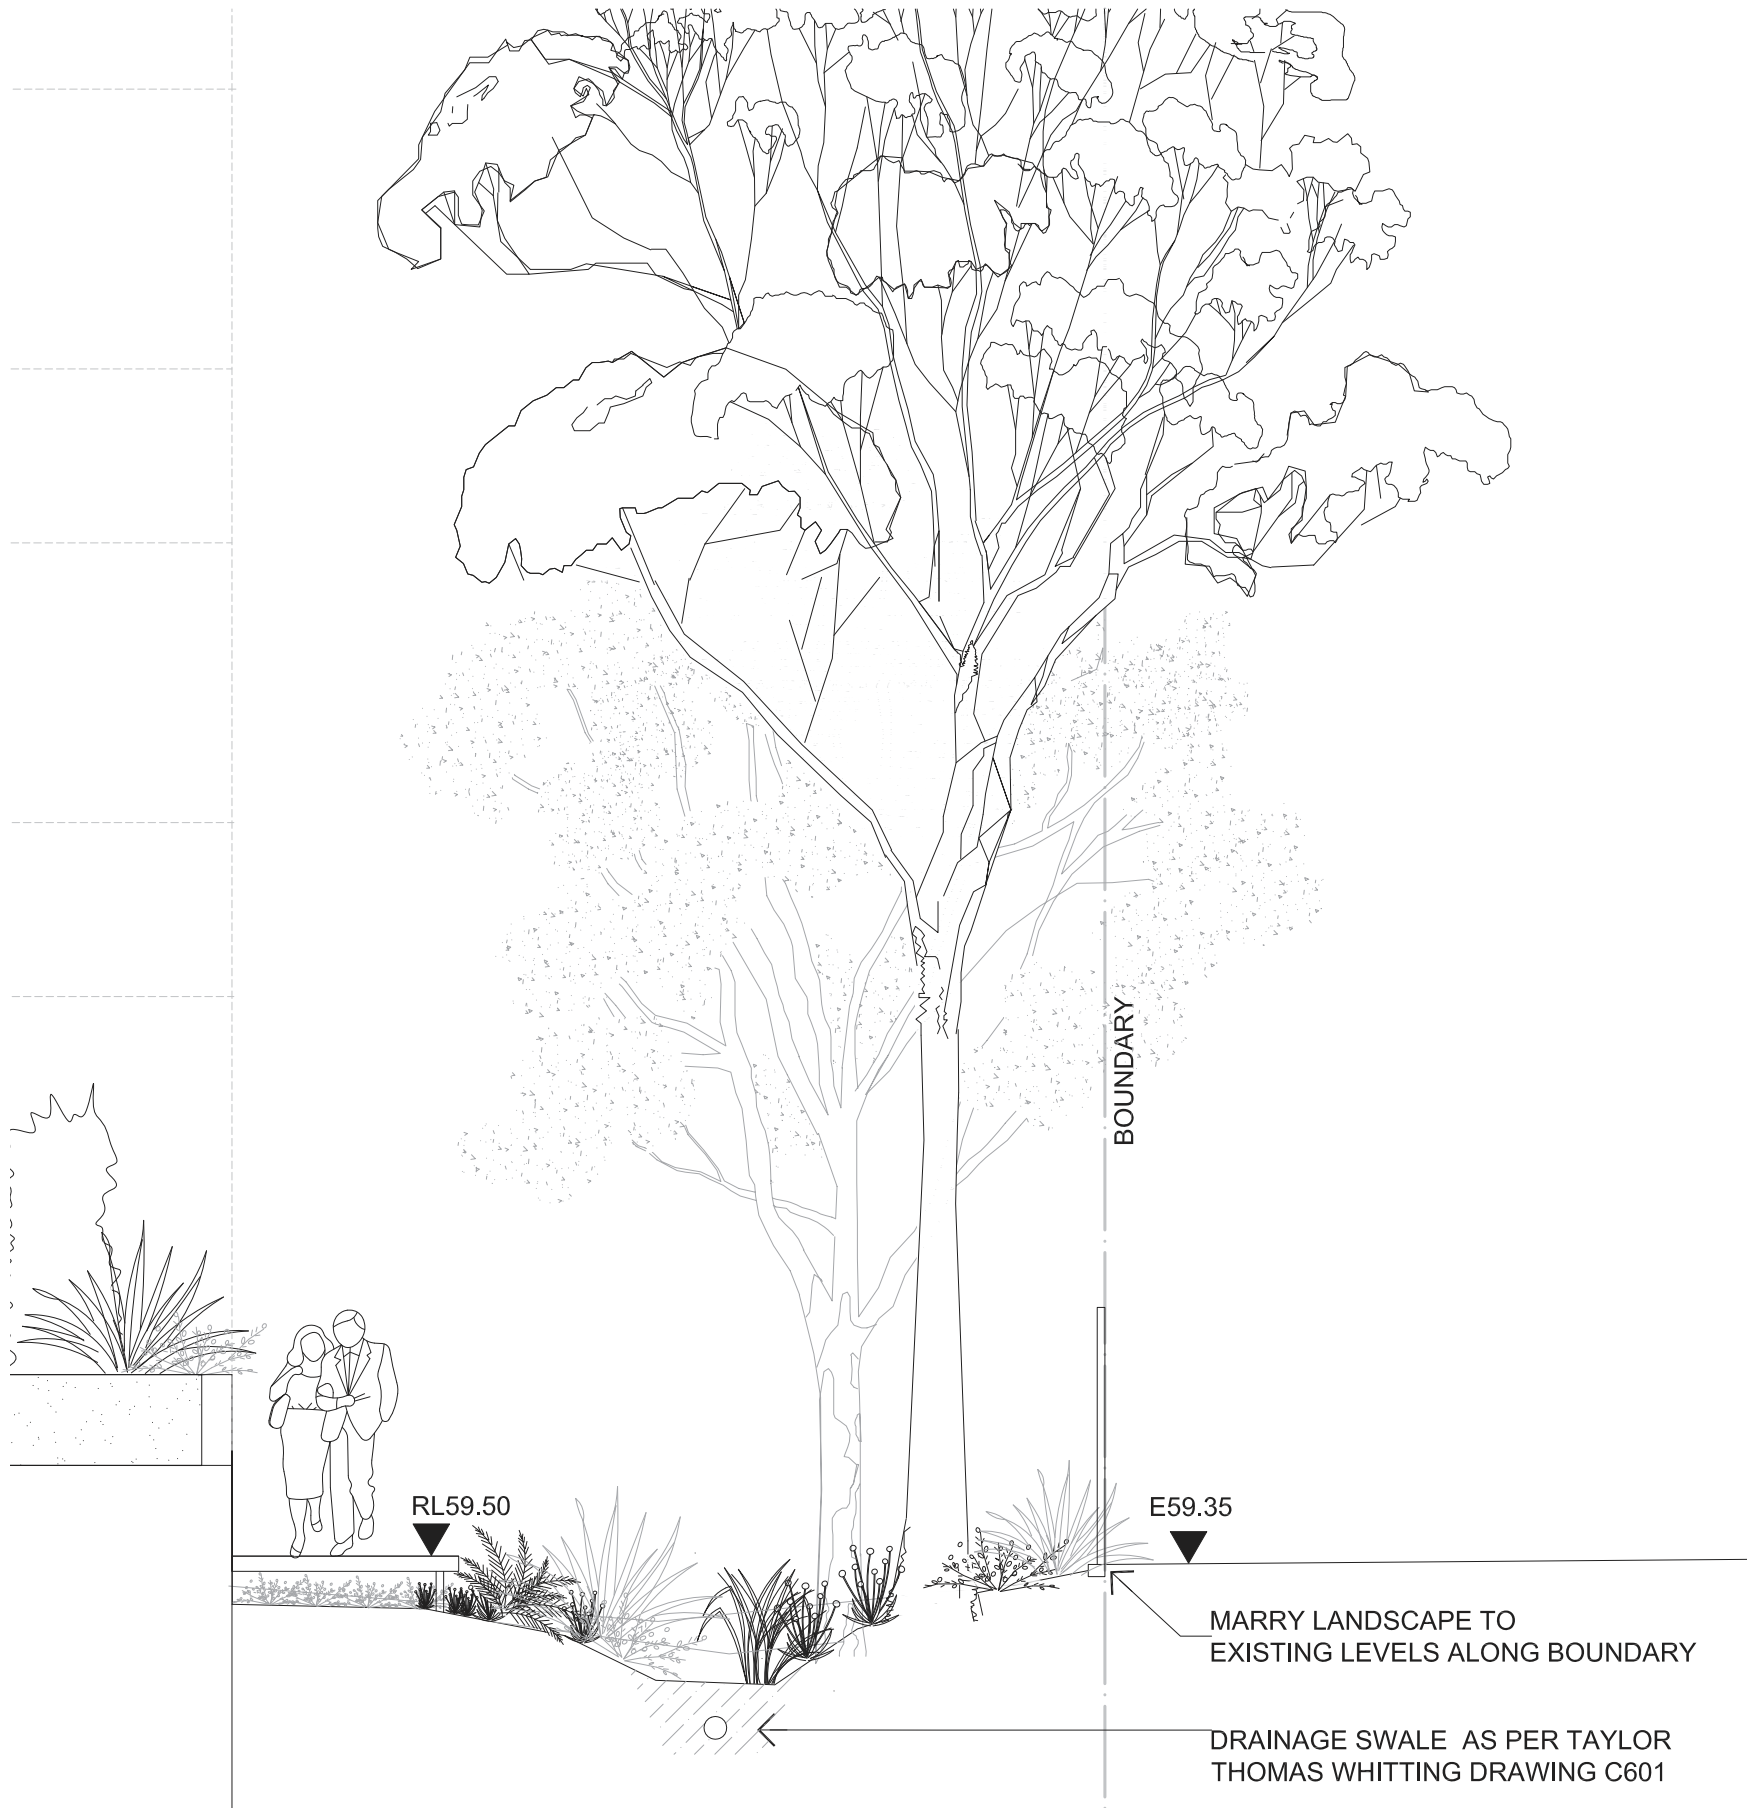

Client		Architect		Landscape Architect		Project	128 Herring Road, Macquarie Park	Drawing Title	SECTION C - Creek connection path	Project No.	0924	Dwg No.	L9	Revision	C
										Scale	1:50 @A3	Date	13/09/10		
										Dwg Status	Preliminary				

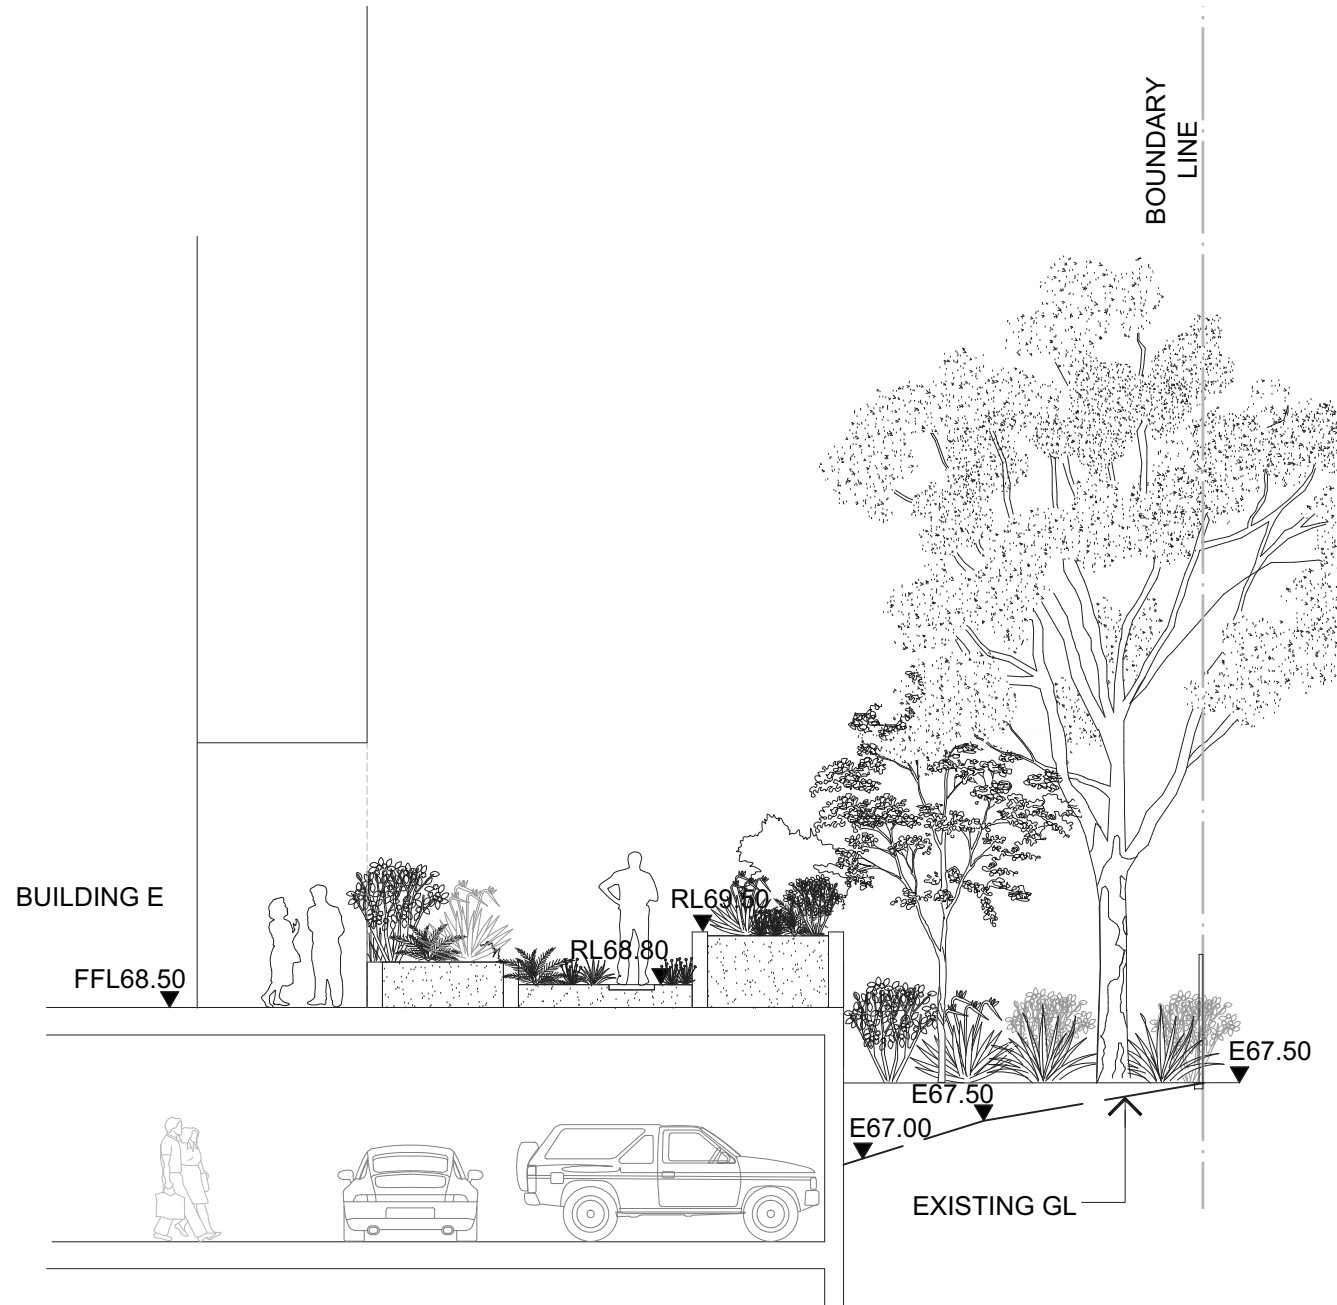
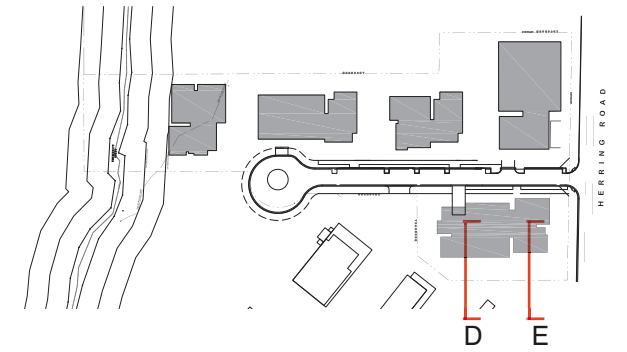


SECTION D

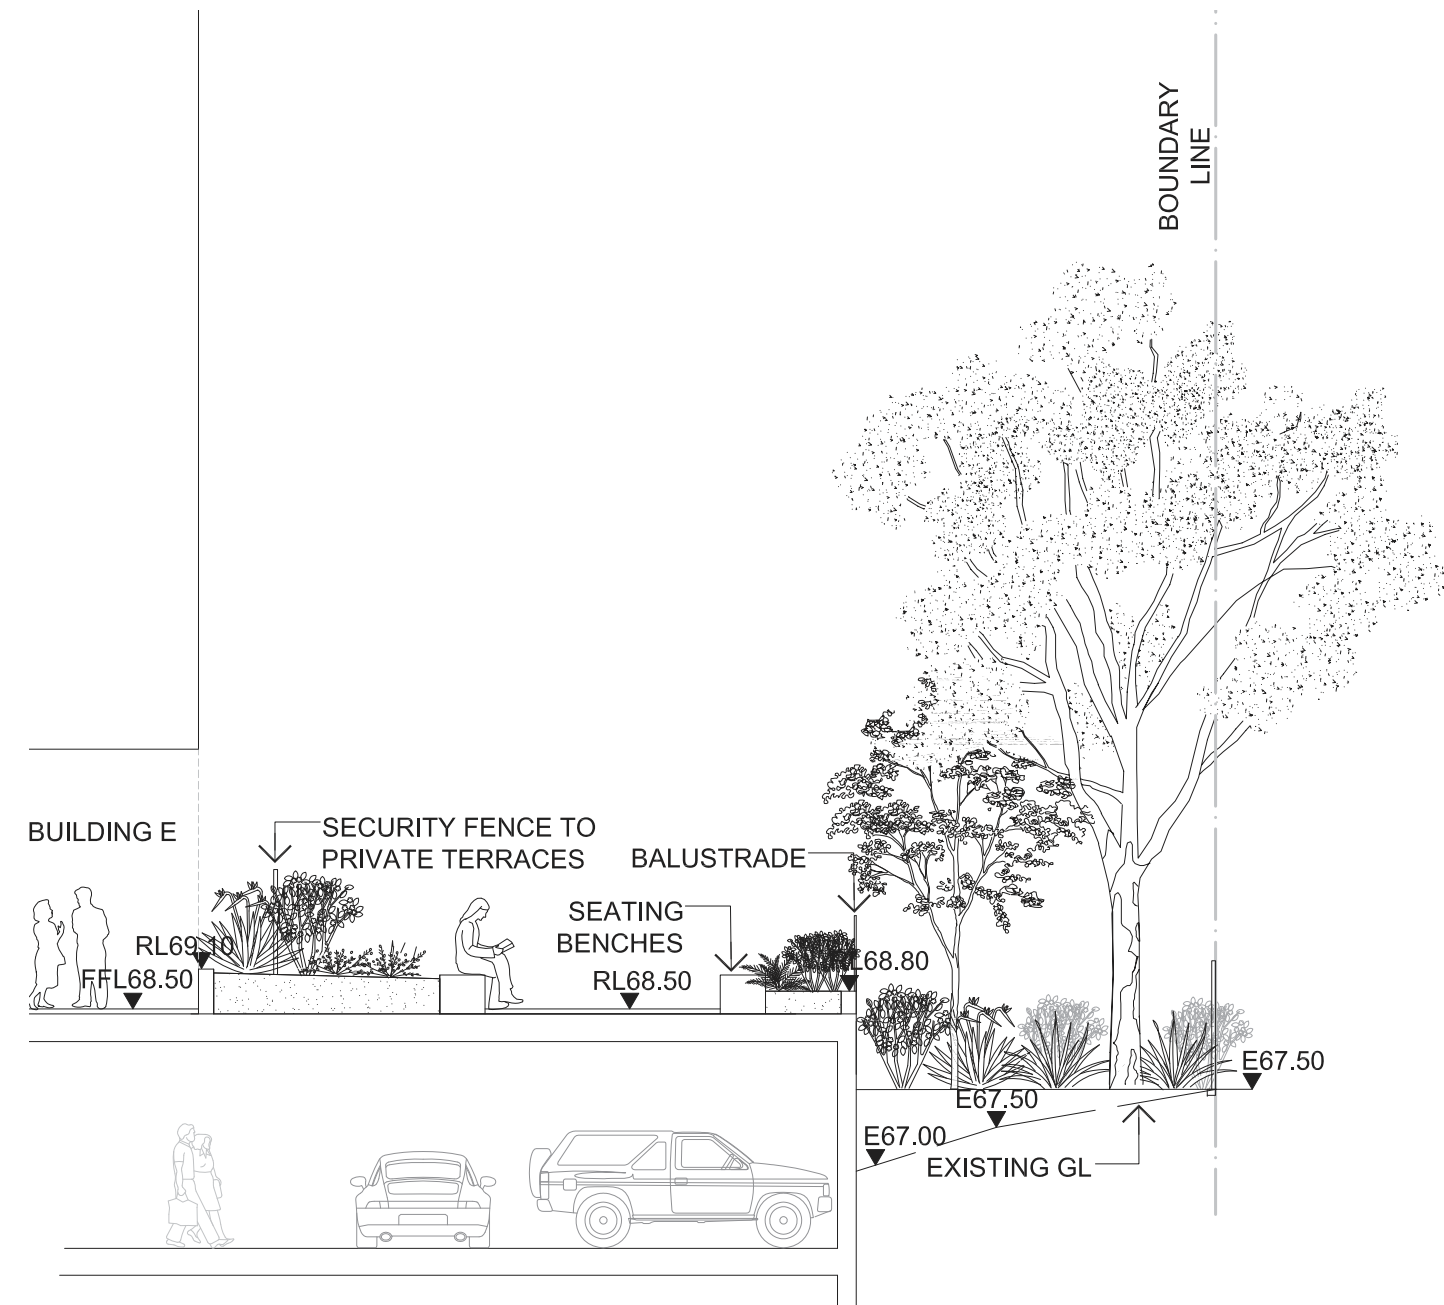


SECTION E


Client		Architect		Landscape Architect		Project	128 Herring Road, Macquarie Park	Drawing Title	SECTION D & E - Morling College Interface	Project No.	0924	Dwg No.	L10	Revision	C
										Scale	1:100 @A3	Date	13/09/10		
										Dwg Status	Preliminary				

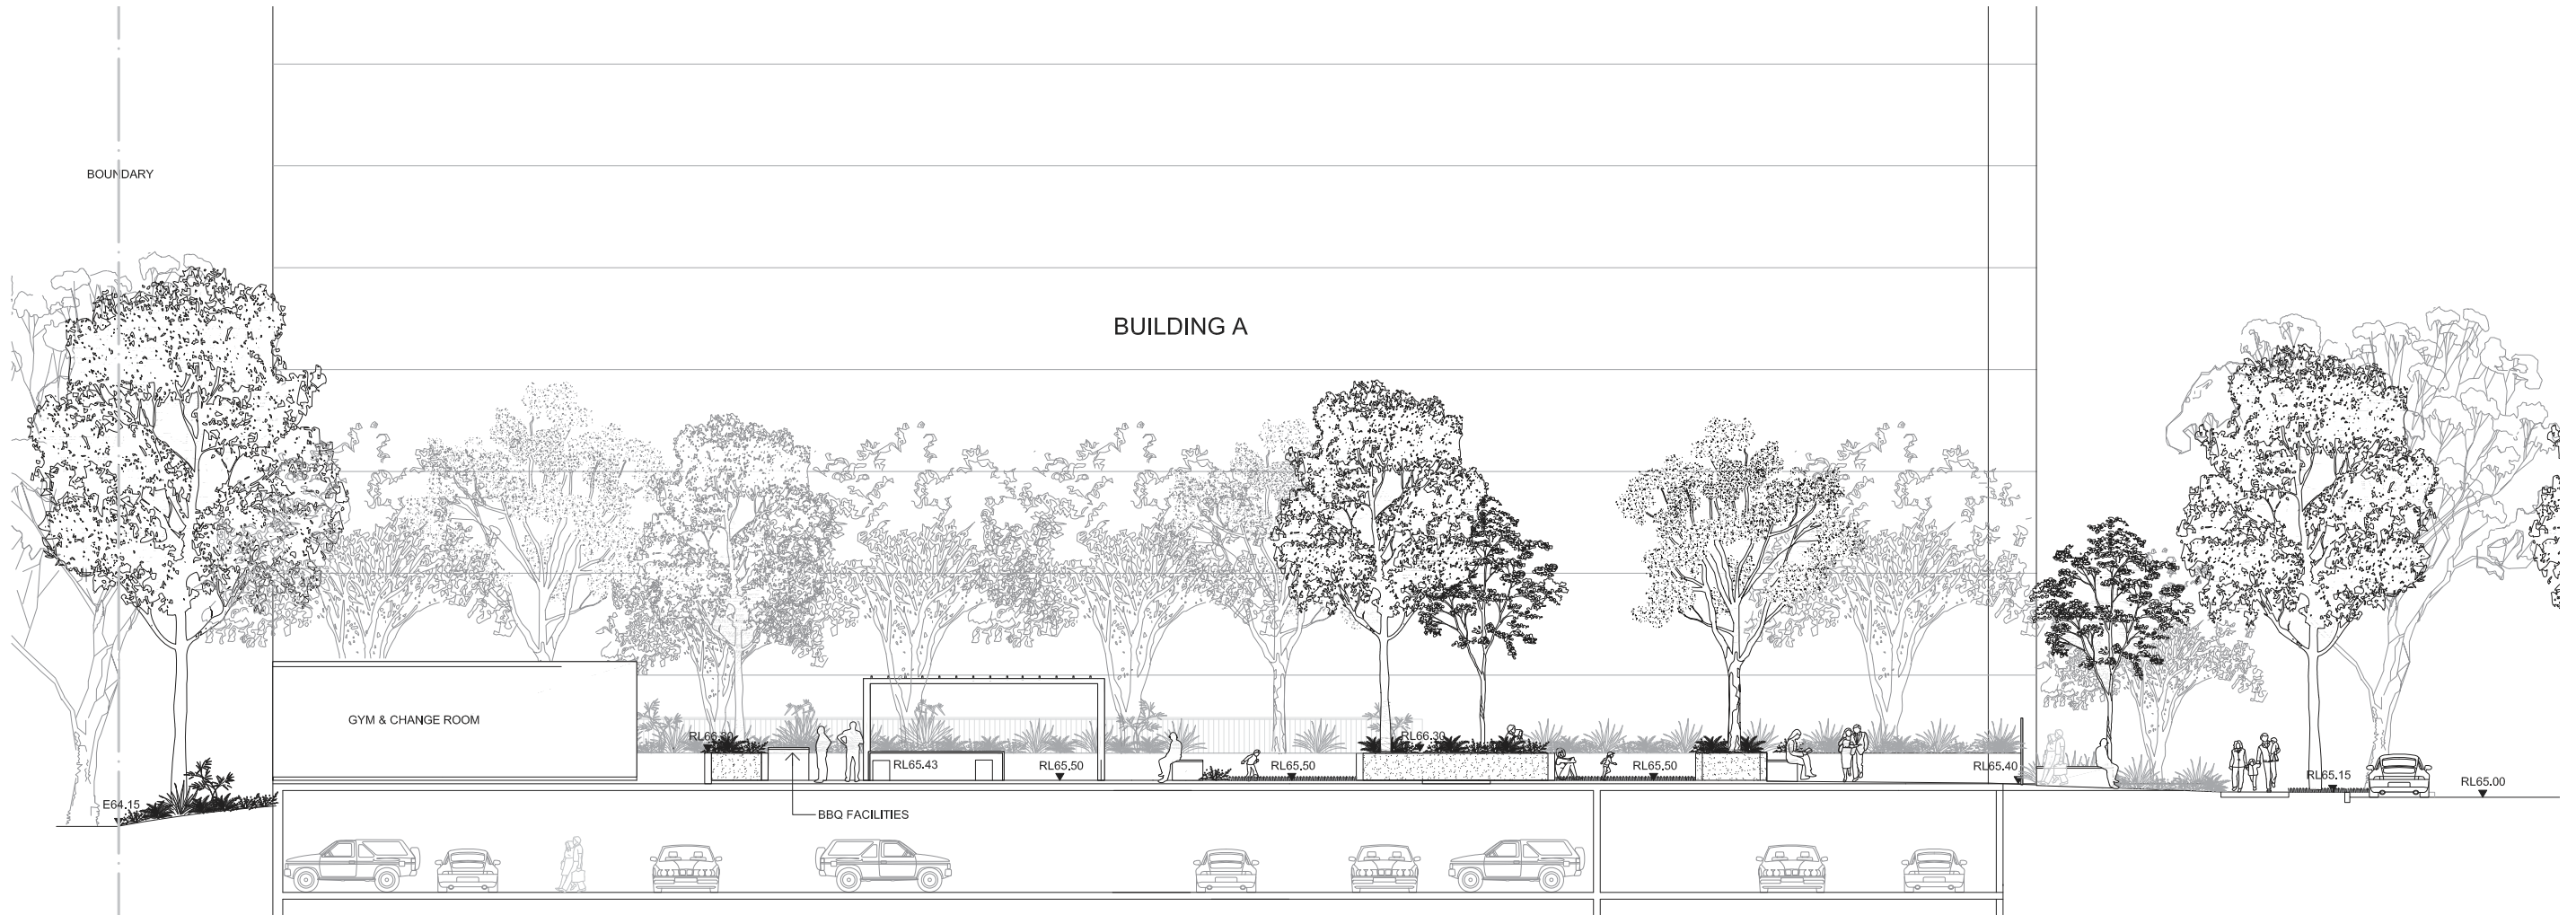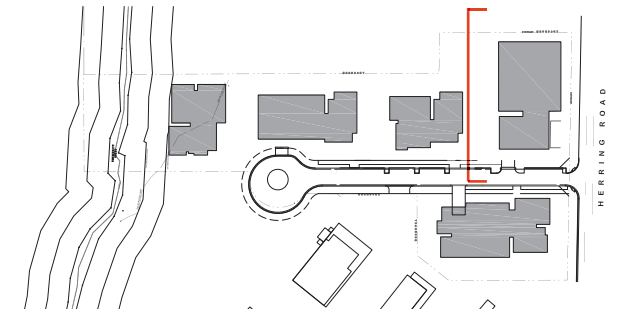

Client		Architect		Landscape Architect		Project	128 Herring Road, Macquarie Park	Drawing Title	SECTION F - Building A court N/S	Project No.	Dwg No.	Revision
										0924	L11	
										Scale 1:200 @A3	Date 13/09/10	

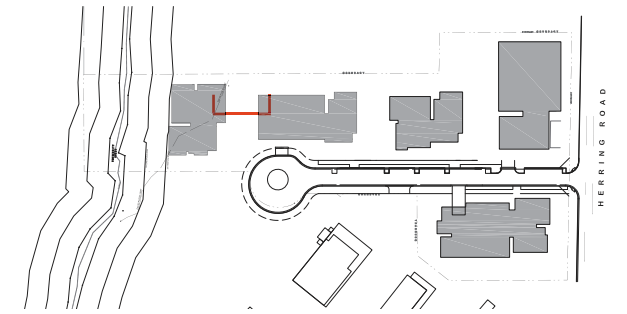

Client		Architect		Landscape Architect		Project	128 Herring Road, Macquarie Park	Drawing Title	SECTION G - Building C & D, Shared Plaza	Project No.	0924	Dwg No.	L12	Revision	C
										Scale	1:200 @A3	Date	13/09/10		
										Dwg Status	Preliminary				

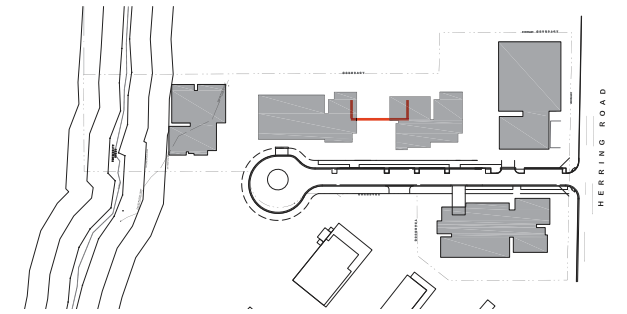

Client		Architect		Landscape Architect		Project	128 Herring Road, Macquarie Park	Drawing Title	SECTION H - Building B & C, Public Footpath	Project No.	Dwg No.	Revision
										0924	L13	
										Scale 1:200 @A3	Date 13/09/10	