



GENERAL NOTES:

THIS DRAWING IS THE EXCLUSIVE PROPERTY OF MERITON APARTMENTS PTY. LTD. AND THE REPRODUCTION OF ANY PART WITHOUT THE PRIOR WRITTEN CONSENT OF MERITON APARTMENTS PTY. LTD. IS A VIOLATION OF APPLICABLE LAWS. IN NO EVENT SHALL MERITON APARTMENTS PTY. LTD. BE HELD LIABLE FOR SPECIAL COLLATERAL, INCIDENTAL OR CONSEQUENTIAL LIABILITY IN CONNECTION WITH THE USE OF THIS DIGITAL DATA ONCE RELEASED FROM THE MERITON APARTMENTS PTY. LTD. OFFICES. THIS DRAWING IS TO BE READ AND UNDERSTOOD IN CONJUNCTION WITH THE STRUCTURAL, MECHANICAL, ELECTRICAL AND / OR ANY OTHER CONSULTANTS DOCUMENTATION AS MAY BE APPLICABLE TO THE PROJECT PRIOR TO THE START OF ANY WORKS AND FOR ITS DURATION.

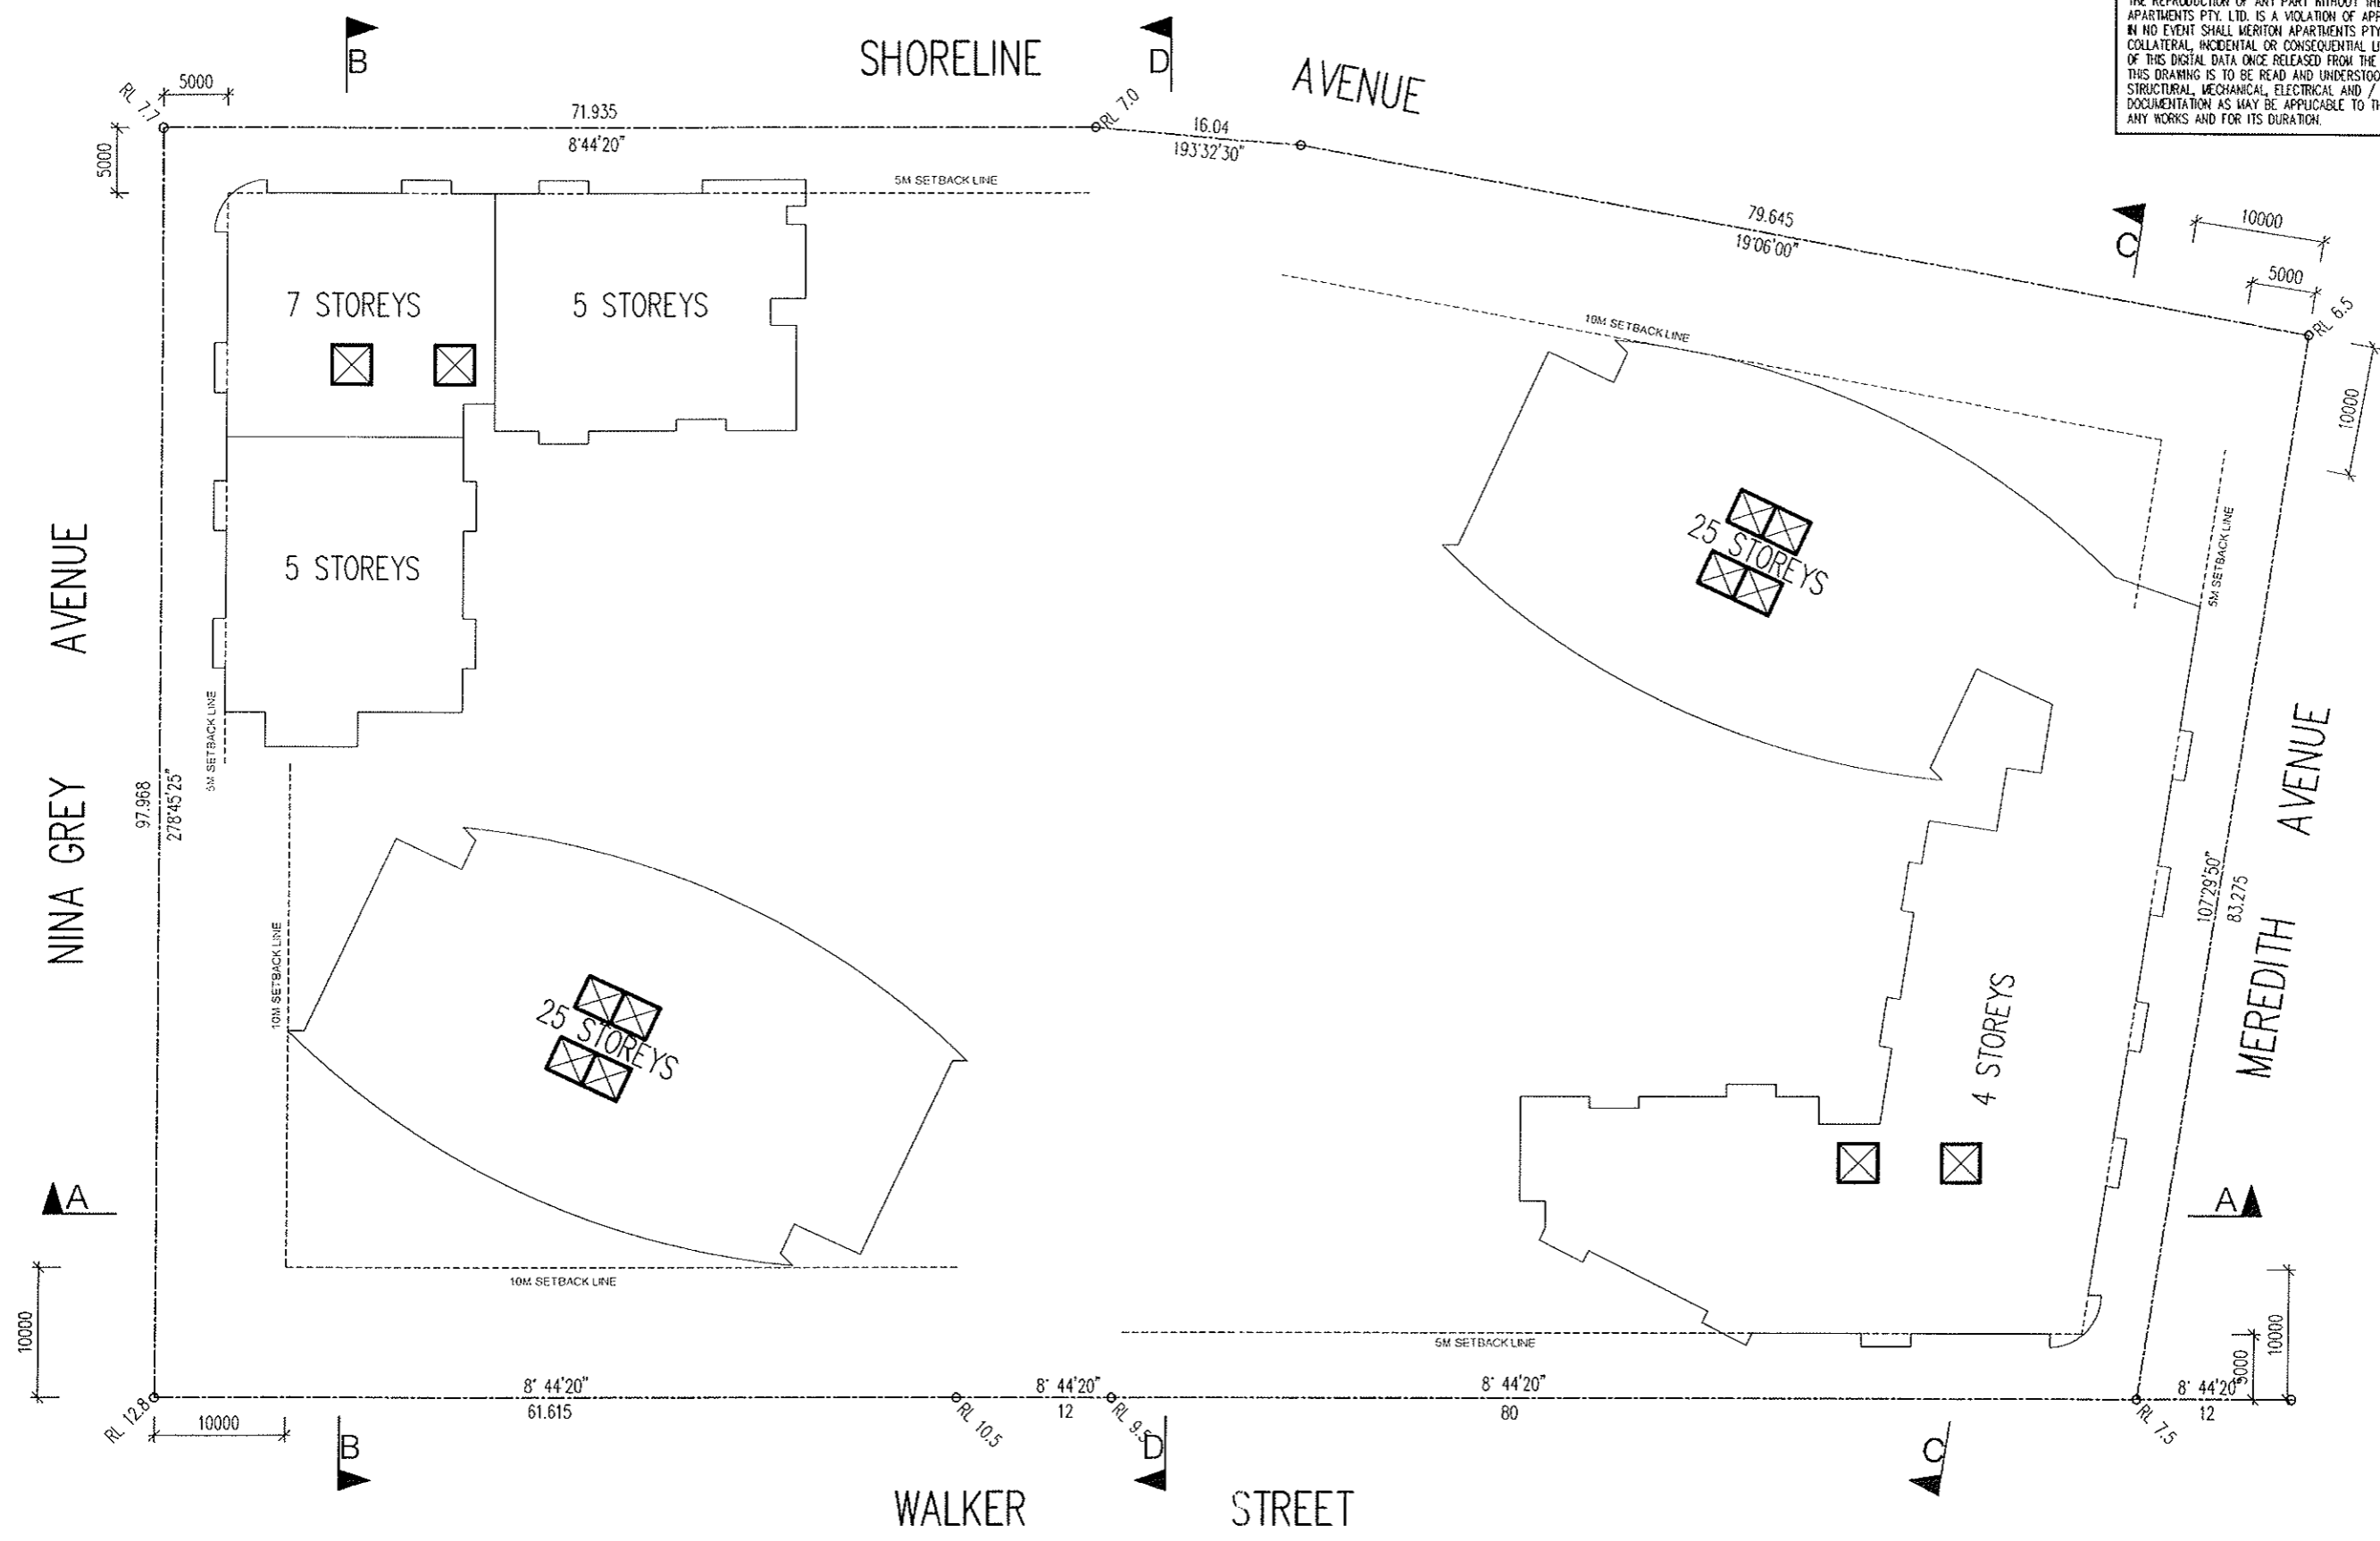

DO NOT SCALE
 USE FIGURED DIMENSIONS AT ALL TIMES. IF IN DOUBT CHECK WITH MERITON APARTMENTS PTY. LTD. CONTRACTOR/S TO CHECK AND VERIFY ALL LEVELS, DATUMS AND DIMENSIONS ON SITE AND SHALL REPORT ANY DISCREPANCIES OR OMISSIONS TO MERITON APARTMENTS PTY. LTD. PRIOR TO COMMENCEMENT OF WORK AND DURING THE CONSTRUCTION PHASE.

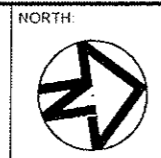

Meriton
Apartments Pty. Ltd.
 Builders & Developers

Level 11, 528 Kent Street, Sydney NSW 2000
 Tel: (02) 9287 2688 Fax: (02) 9287 2777

Email: nl@design.meriton.com.au
 Internet: <http://www.meriton.com.au>


PROJECT:
 PROPOSED RESIDENTIAL AND COMMERCIAL DEVELOPMENT
 LOT 101-102
 42 WALKER ST,
 RHODES, NSW 2138

DRAWING TITLE:
BUILDING HEIGHTS PLAN


PROJECT No. N/A	DATE: 16-02-2010	DRAWING No.: 01	REV.: A
DRAWN BY: TWJ	SCALE: 1:500		
CAD FILE: s:\42-walker\ARCH\lot-101 and 102\PLAN & SECTIONS.DWG			

GENERAL NOTES:

THIS DRAWING IS THE EXCLUSIVE PROPERTY OF MERITON APARTMENTS PTY. LTD. AND THE REPRODUCTION OF ANY PART WITHOUT THE PRIOR WRITTEN CONSENT OF MERITON APARTMENTS PTY. LTD. IS A VIOLATION OF APPLICABLE LAWS. IN NO EVENT SHALL MERITON APARTMENTS PTY. LTD. BE HELD LIABLE FOR SPECIAL, COLLATERAL, INCIDENTAL OR CONSEQUENTIAL LIABILITY IN CONNECTION WITH THE USE OF THIS DIGITAL DATA ONCE RELEASED FROM THE MERITON APARTMENTS PTY. LTD. OFFICES. THIS DRAWING IS TO BE READ AND UNDERSTOOD IN CONJUNCTION WITH THE STRUCTURAL, MECHANICAL, ELECTRICAL AND / OR ANY OTHER CONSULTANTS DOCUMENTATION AS MAY BE APPLICABLE TO THE PROJECT PRIOR TO THE START OF ANY WORKS AND FOR ITS DURATION.

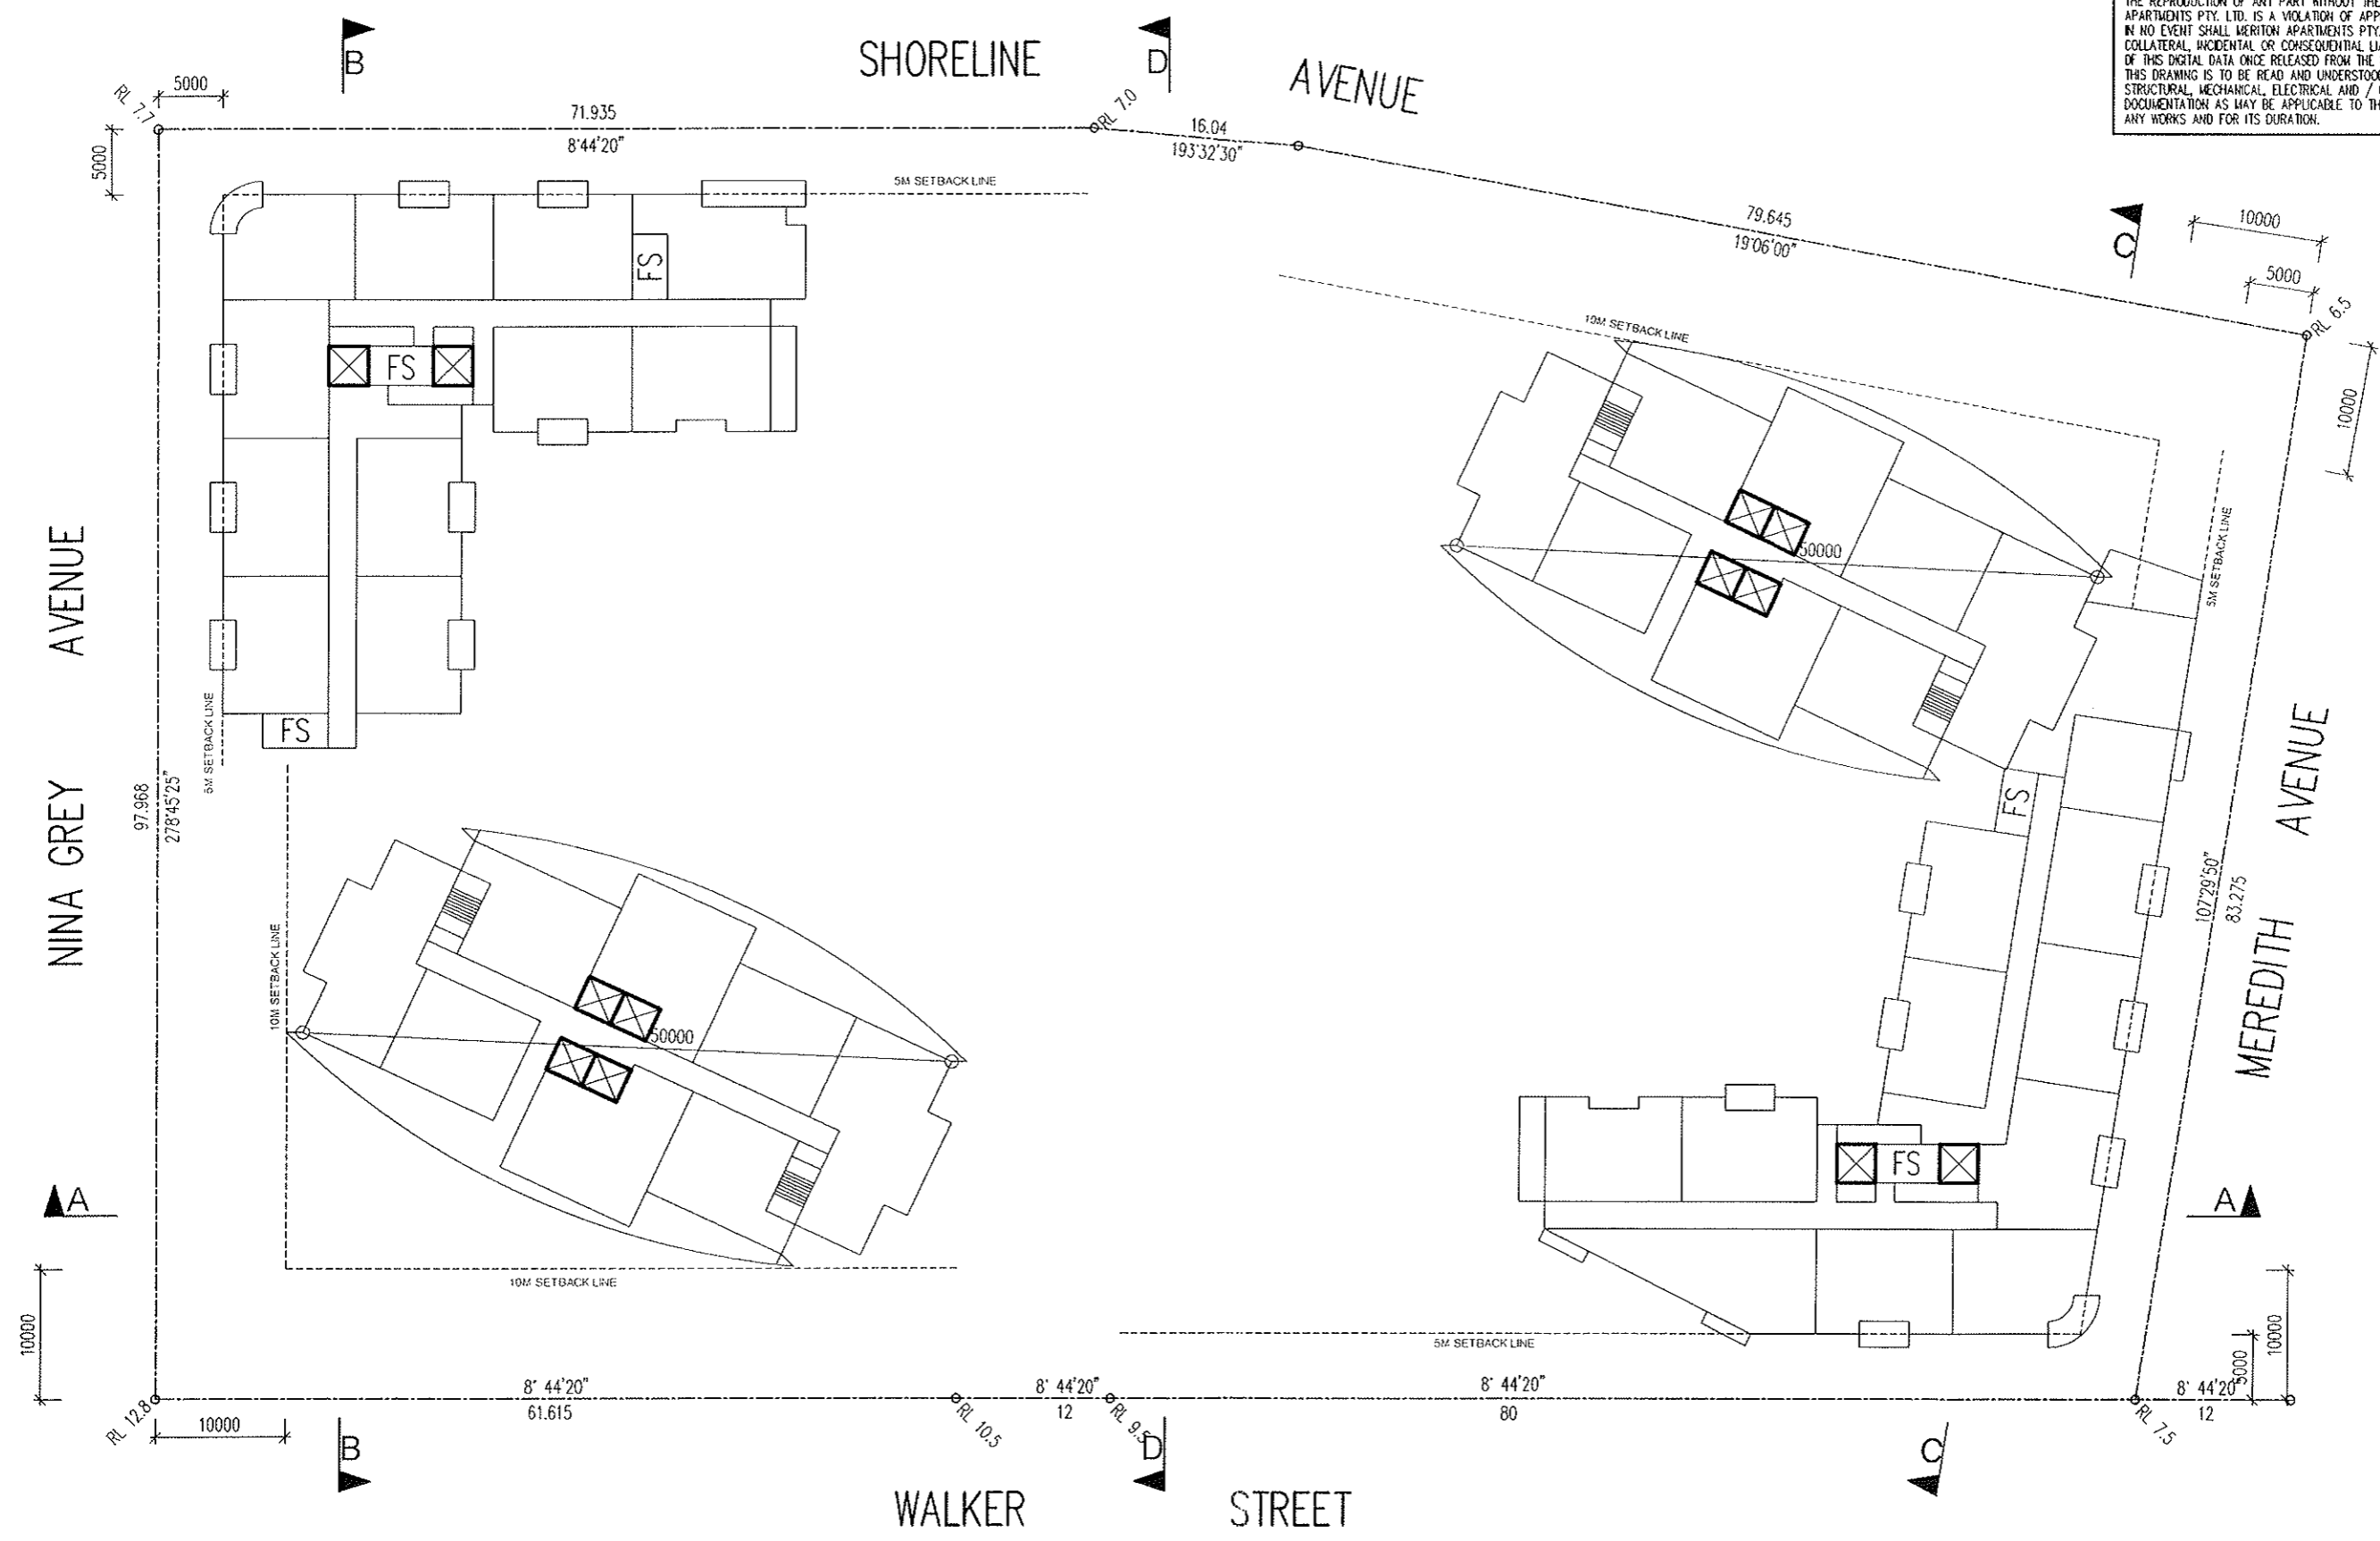

DO NOT SCALE.
USE FIGURED DIMENSIONS AT ALL TIMES. IF IN DOUBT CHECK WITH MERITON APARTMENTS PTY. LTD. CONTRACTOR/S TO CHECK AND VERIFY ALL LEVELS, DATUMS AND DIMENSIONS ON SITE AND SHALL REPORT ANY DISCREPANCIES OR OMISSIONS TO MERITON APARTMENTS PTY. LTD. PRIOR TO COMMENCEMENT OF WORK AND DURING THE CONSTRUCTION PHASE.

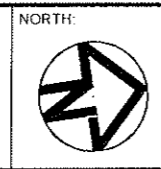

Meriton
Apartments Pty. Ltd.
Builders & Developers

Level 11, 528 Kent Street, Sydney NSW 2000
Tel: (02) 9287 2888 Fax: (02) 9287 2777
Email: nl@design.meriton.com.au
Internet: <http://www.meriton.com.au>


PROJECT:
PROPOSED RESIDENTIAL AND COMMERCIAL DEVELOPMENT
LOT 101-102
42 WALKER ST,
RHODES, NSW 2138

DRAWING TITLE:
TYPICAL PLAN


PROJECT No. N/A	DATE: 16-02-2010	DRAWING No. 02	REV. A
DRAWN BY: TWJ	SCALE: 1:500		
CAD FILE: s:\42-walker\ARCH\101-101 and 102\PLAN & SECTIONS.DWG			

GENERAL NOTES:

THIS DRAWING IS THE EXCLUSIVE PROPERTY OF MERITON APARTMENTS PTY. LTD. AND THE REPRODUCTION OF ANY PART WITHOUT THE PRIOR WRITTEN CONSENT OF MERITON APARTMENTS PTY. LTD. IS A VIOLATION OF APPLICABLE LAWS. IN NO EVENT SHALL MERITON APARTMENTS PTY. LTD. BE HELD LIABLE FOR SPECIAL COLLATERAL, INCIDENTAL OR CONSEQUENTIAL LIABILITY IN CONNECTION WITH THE USE OF THIS DIGITAL DATA ONCE RELEASED FROM THE MERITON APARTMENTS PTY. LTD. OFFICES. THIS DRAWING IS TO BE READ AND UNDERSTOOD IN CONJUNCTION WITH THE STRUCTURAL, MECHANICAL, ELECTRICAL AND / OR ANY OTHER CONSULTANTS DOCUMENTATION AS MAY BE APPLICABLE TO THE PROJECT PRIOR TO THE START OF ANY WORKS AND FOR ITS DURATION.

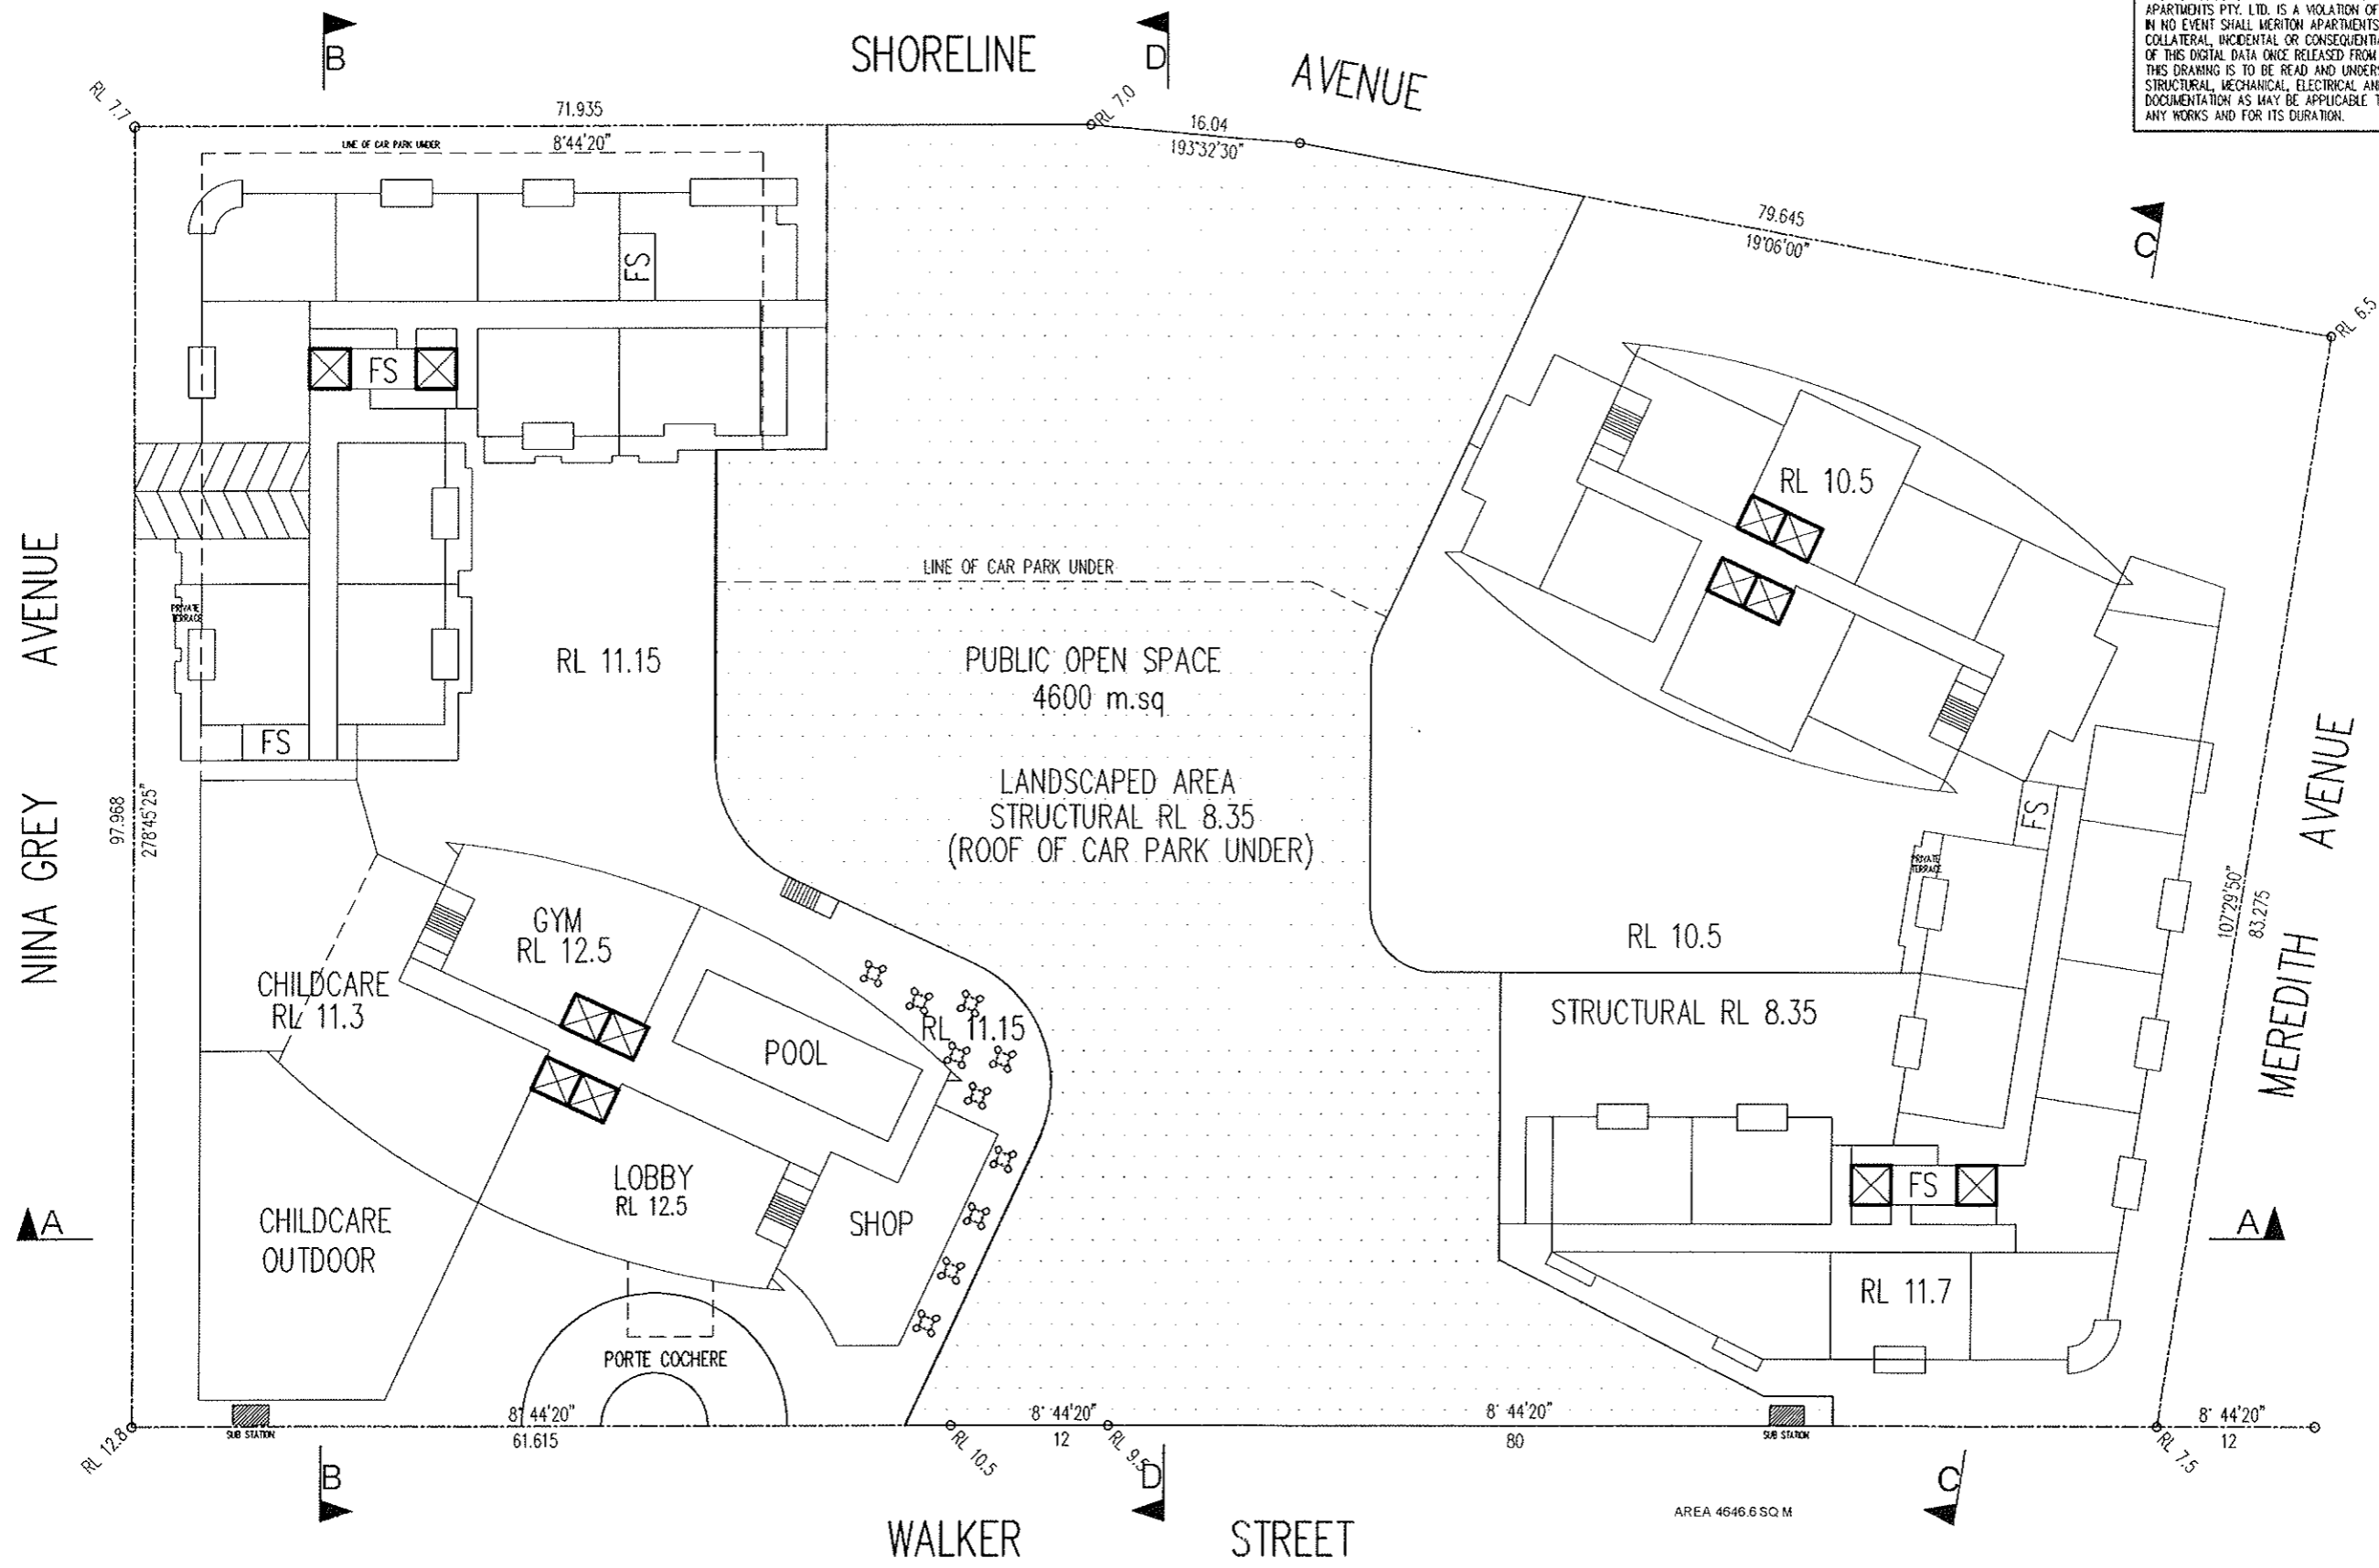

DO NOT SCALE
 USE FIGURED DIMENSIONS AT ALL TIMES. IF IN DOUBT CHECK WITH MERITON APARTMENTS PTY. LTD. CONTRACTOR/S TO CHECK AND VERIFY ALL LEVELS, DATUMS AND DIMENSIONS ON SITE AND SHALL REPORT ANY DISCREPANCIES OR OMISSIONS TO MERITON APARTMENTS PTY. LTD. PRIOR TO COMMENCEMENT OF WORK AND DURING THE CONSTRUCTION PHASE.

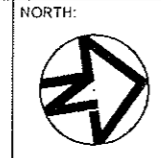

Meriton
Apartments Pty. Ltd.
 Builders & Developers

Level 11, 528 Kent Street, Sydney NSW 2000
 Tel: (02) 9287 2888 Fax: (02) 9287 2777
 Email: rl@design.meriton.com.au
 Internet: <http://www.meriton.com.au>


PROJECT:
 PROPOSED RESIDENTIAL AND COMMERCIAL DEVELOPMENT
 LOT 101-102
 42 WALKER ST,
 RHODES, NSW 2138

DRAWING TITLE:
PODIUM PLAN


PROJECT No. N/A	DATE: 16-01-2010	DRAWING No. 03	REV. A
DRAWN BY: TWJ	SCALE: 1:500		
CAD FILE: s:\42-walker\ARCH\lot-101 and 102\PLAN & SECTIONS.DWG			

GENERAL NOTES:

THIS DRAWING IS THE EXCLUSIVE PROPERTY OF MERITON APARTMENTS PTY. LTD. AND THE REPRODUCTION OF ANY PART WITHOUT THE PRIOR WRITTEN CONSENT OF MERITON APARTMENTS PTY. LTD. IS A VIOLATION OF APPLICABLE LAWS. IN NO EVENT SHALL MERITON APARTMENTS PTY. LTD. BE HELD LIABLE FOR SPECIAL COLLATERAL, INCIDENTAL OR CONSEQUENTIAL LIABILITY BY CONNECTION WITH THE USE OF THIS DIGITAL DATA ONCE RELEASED FROM THE MERITON APARTMENTS PTY. LTD. OFFICES. THIS DRAWING IS TO BE READ AND UNDERSTOOD IN CONJUNCTION WITH THE STRUCTURAL, MECHANICAL, ELECTRICAL AND / OR ANY OTHER CONSULTANTS DOCUMENTATION AS MAY BE APPLICABLE TO THE PROJECT PRIOR TO THE START OF ANY WORKS AND FOR ITS DURATION.

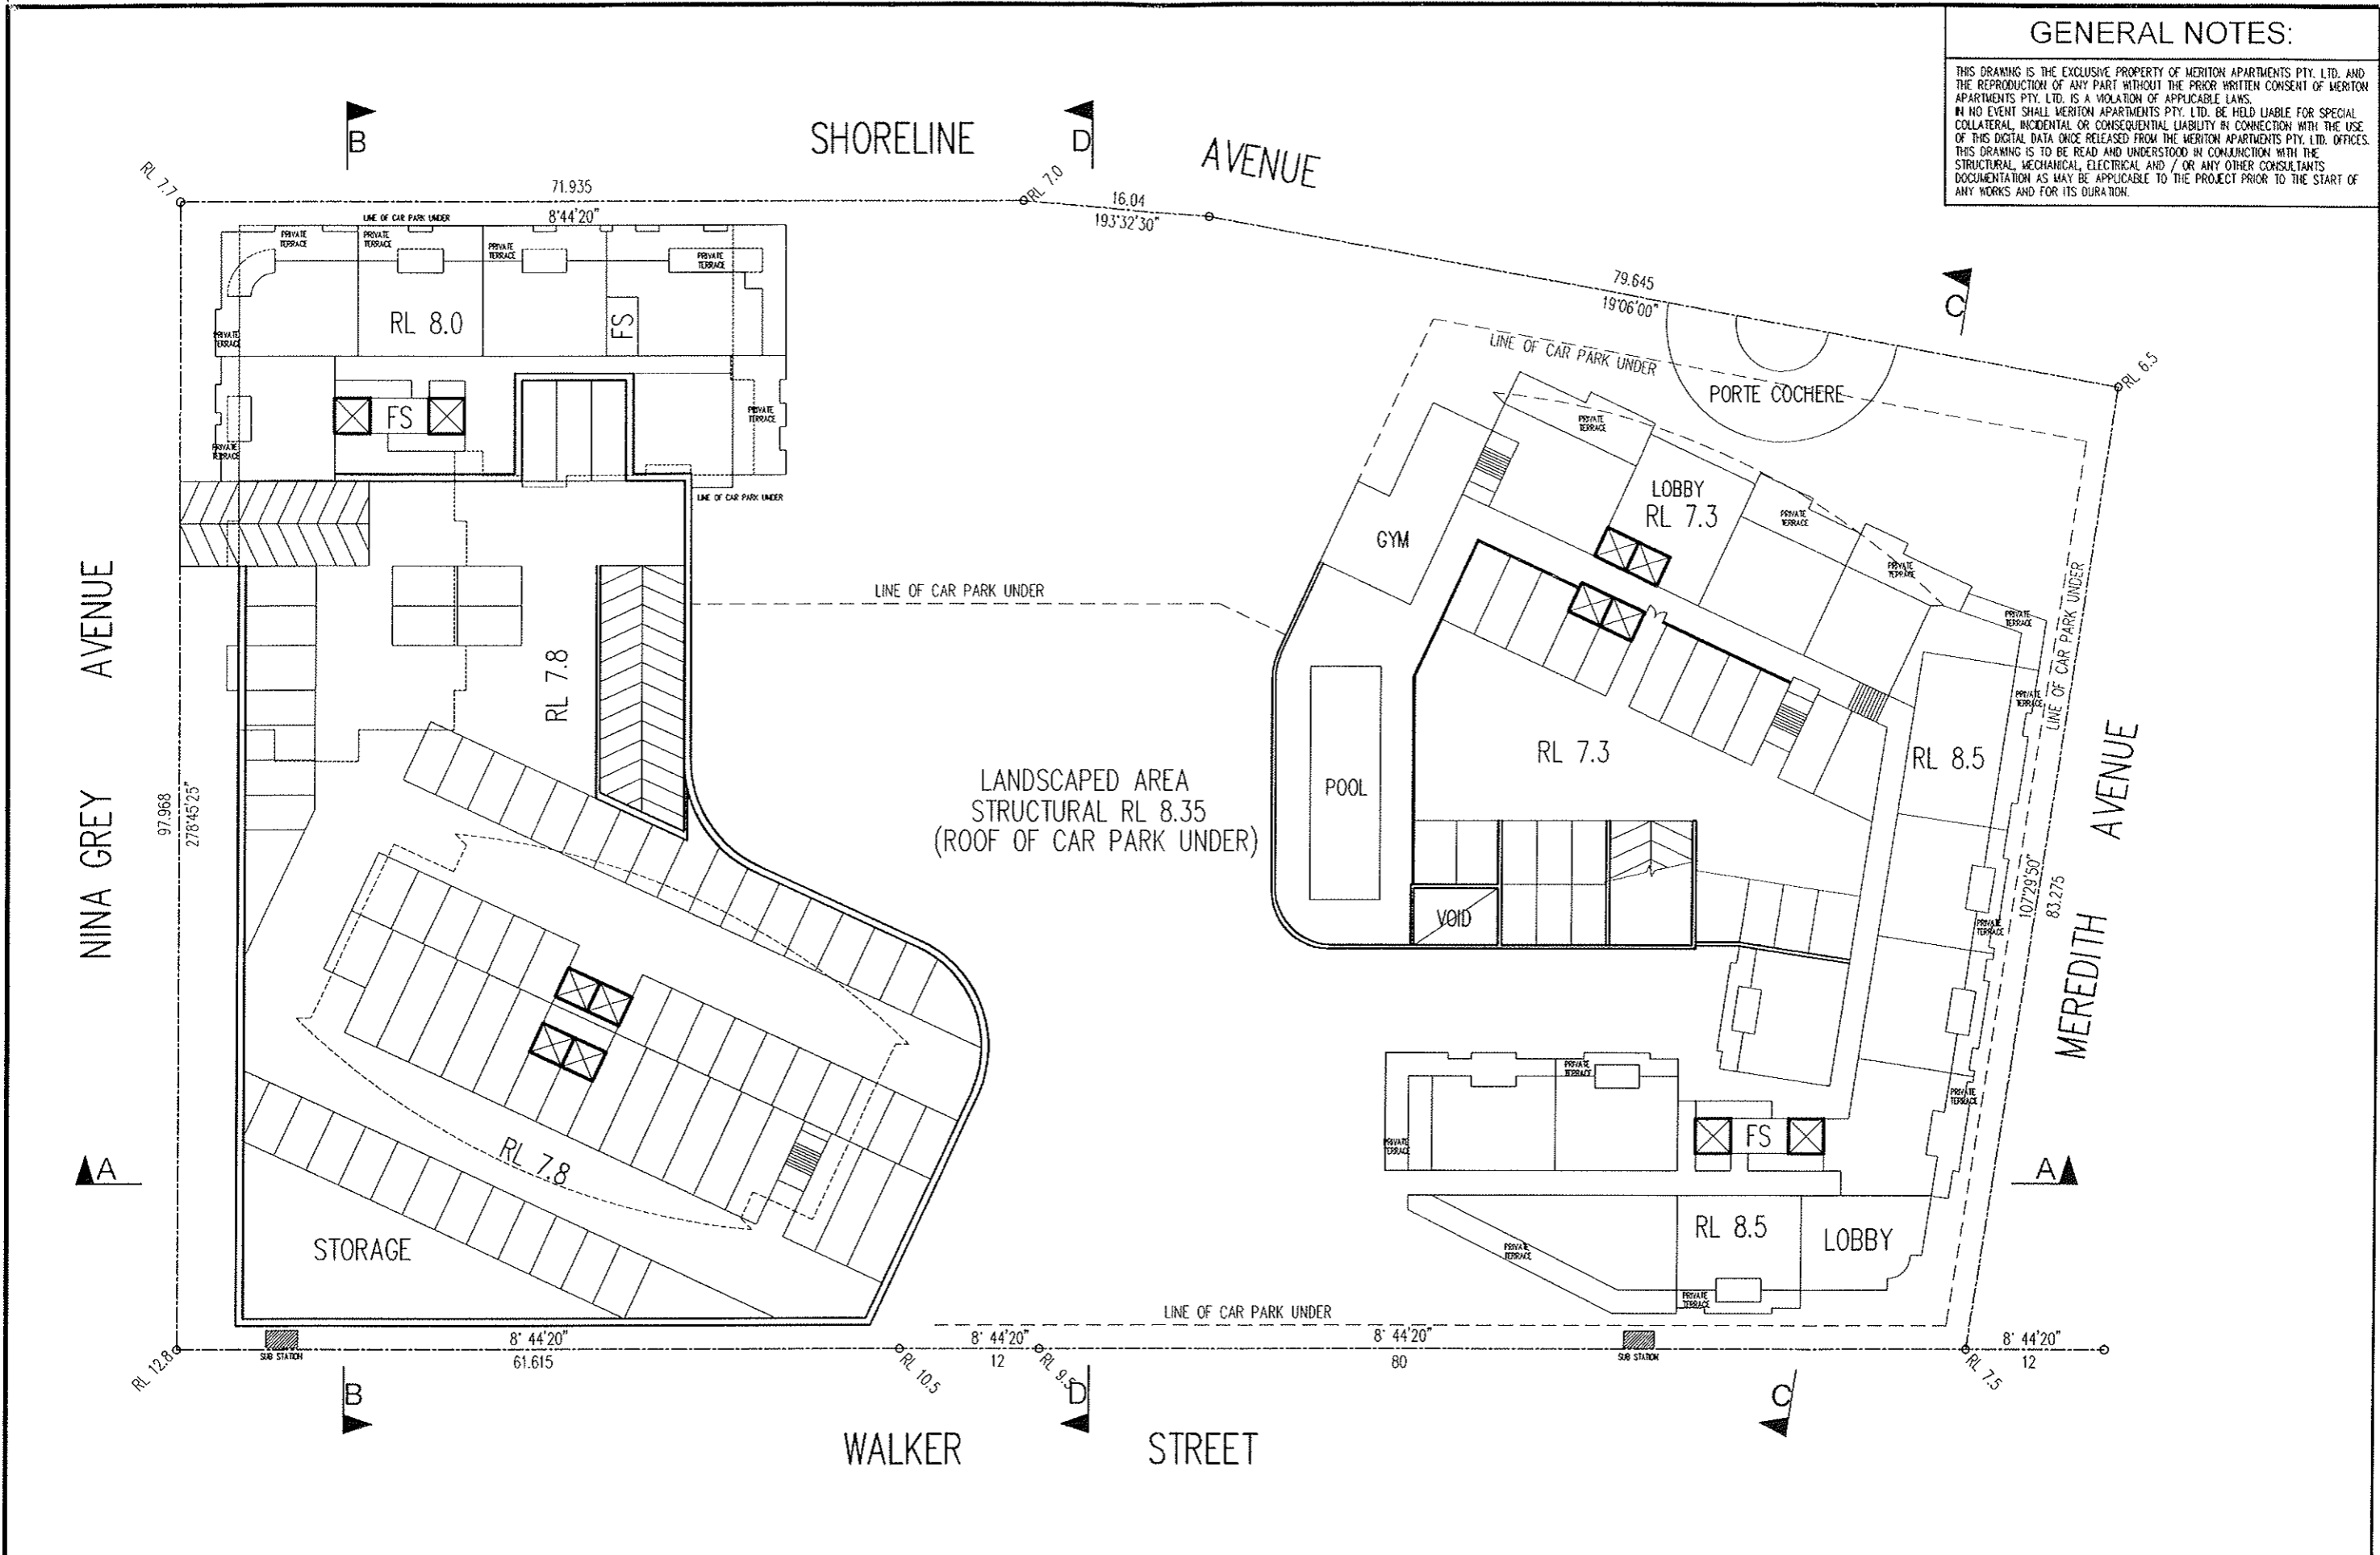

DO NOT SCALE.
 USE FIGURED DIMENSIONS AT ALL TIMES. IF IN DOUBT CHECK WITH MERITON APARTMENTS PTY. LTD. CONTRACTOR/S TO CHECK AND VERIFY ALL LEVELS, DATUMS AND DIMENSIONS ON SITE AND SHALL REPORT ANY DISCREPANCIES OR OMISSIONS TO MERITON APARTMENTS PTY. LTD. PRIOR TO COMMENCEMENT OF WORK AND DURING THE CONSTRUCTION PHASE.

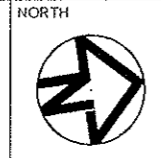

Meriton
Apartments Pty. Ltd.
 Builders & Developers
 Level 11, 528 Kent Street, Sydney NSW 2000
 Tel: (02) 9287 2888 Fax: (02) 9287 2777
 Email: nl@design.meriton.com.au
 Internet: <http://www.meriton.com.au>


PROJECT:
 PROPOSED RESIDENTIAL AND COMMERCIAL DEVELOPMENT
 LOT 101-102
 42 WALKER ST,
 RHODES, NSW 2138

DRAWING TITLE:
CARPARK-1


PROJECT No. N/A	DATE: 16-02-2010	DRAWING No.: 04	REV.: A
DRAWN BY: TWJ	SCALE: 1:500		
CAD FILE: s:\42-walker\ARCH\lot-101 and 102\PLAN & SECTIONS.DWG			

GENERAL NOTES:

THIS DRAWING IS THE EXCLUSIVE PROPERTY OF MERITON APARTMENTS PTY. LTD. AND THE REPRODUCTION OF ANY PART WITHOUT THE PRIOR WRITTEN CONSENT OF MERITON APARTMENTS PTY. LTD. IS A VIOLATION OF APPLICABLE LAWS. IN NO EVENT SHALL MERITON APARTMENTS PTY. LTD. BE HELD LIABLE FOR SPECIAL COLLATERAL, INCIDENTAL OR CONSEQUENTIAL LIABILITY IN CONNECTION WITH THE USE OF THIS DIGITAL DATA ONCE RELEASED FROM THE MERITON APARTMENTS PTY. LTD. OFFICES. THIS DRAWING IS TO BE READ AND UNDERSTOOD IN CONJUNCTION WITH THE STRUCTURAL, MECHANICAL, ELECTRICAL AND / OR ANY OTHER CONSULTANTS DOCUMENTATION AS MAY BE APPLICABLE TO THE PROJECT PRIOR TO THE START OF ANY WORKS AND FOR ITS DURATION.

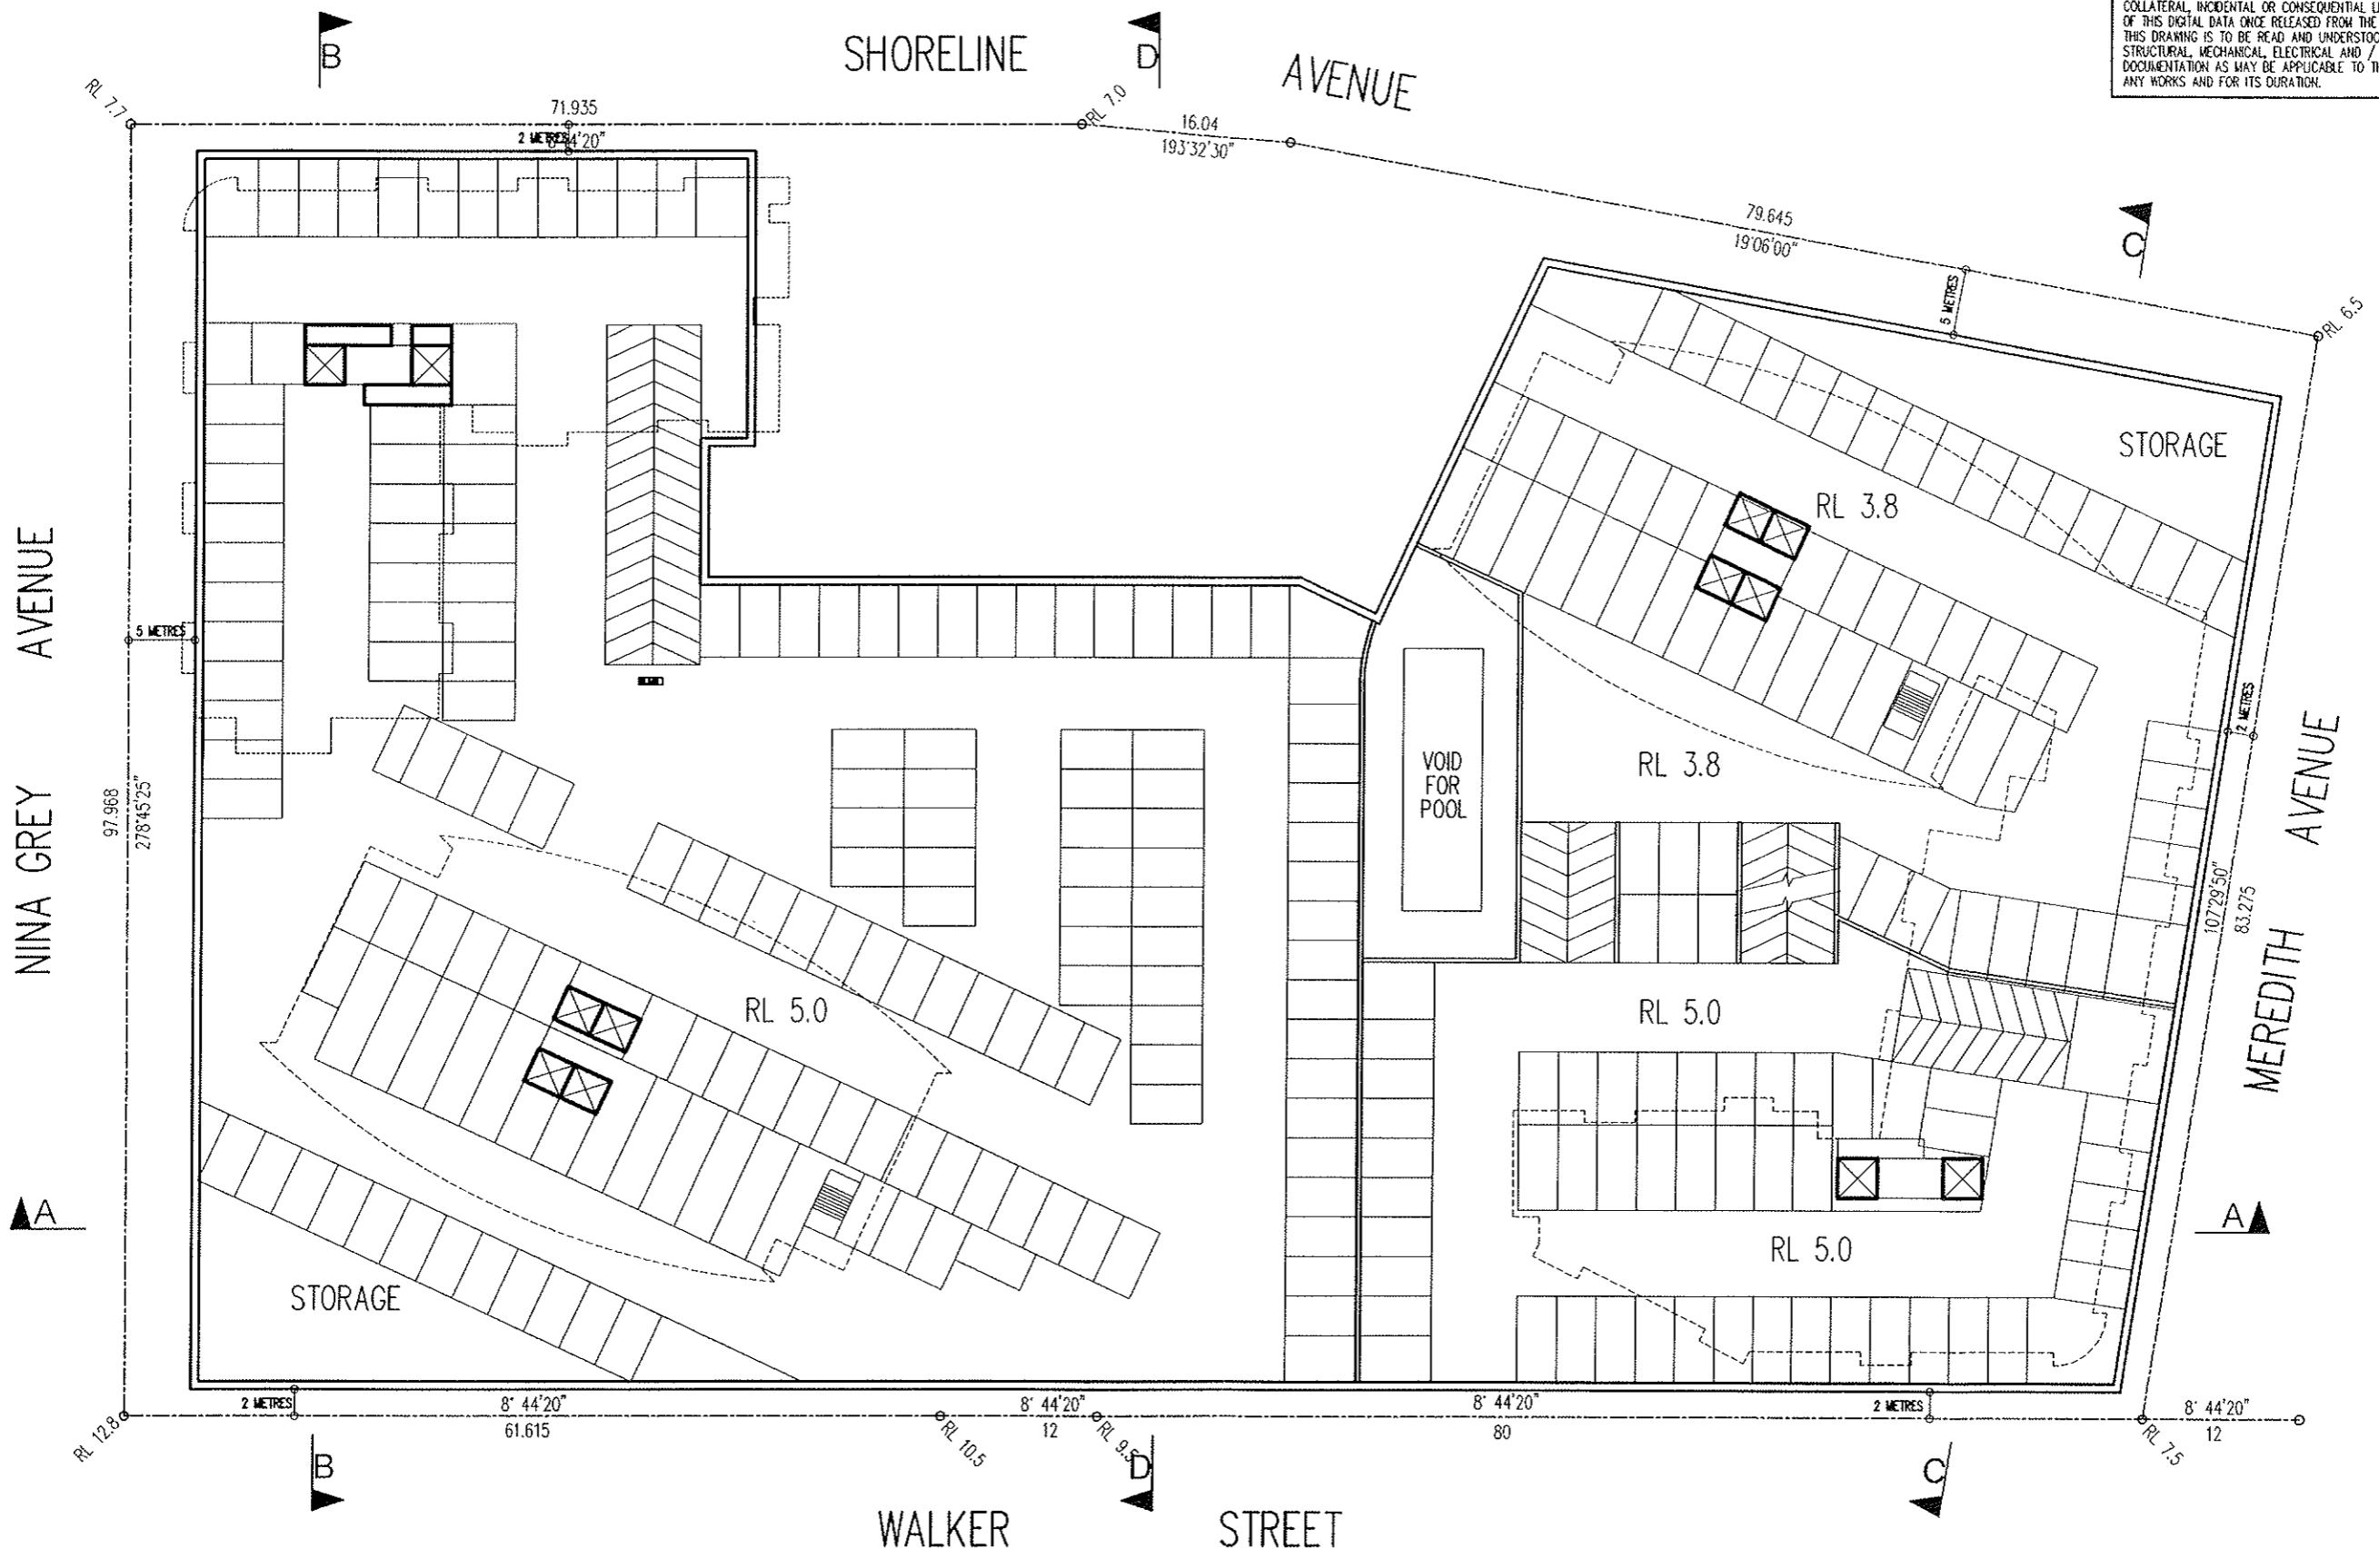

DO NOT SCALE.
 USE FIGURED DIMENSIONS AT ALL TIMES. IF IN DOUBT CHECK WITH MERITON APARTMENTS PTY. LTD. CONTRACTOR/S TO CHECK AND VERIFY ALL LEVELS, DATUMS AND DIMENSIONS ON SITE AND SHALL REPORT ANY DISCREPANCIES OR OMISSIONS TO MERITON APARTMENTS PTY. LTD. PRIOR TO COMMENCEMENT OF WORK AND DURING THE CONSTRUCTION PHASE.

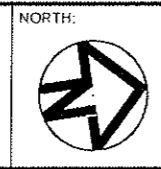

Meriton
Apartments Pty. Ltd.
 Builders & Developers

Level 11, 528 Kent Street, Sydney NSW 2000
 Tel: (02) 9287 2888 Fax: (02) 9287 2777
 Email: rl@design.meriton.com.au
 Internet: <http://www.meriton.com.au>


PROJECT:
 PROPOSED RESIDENTIAL AND COMMERCIAL DEVELOPMENT
 LOT 101-102
 42 WALKER ST,
 RHODES, NSW 2138

DRAWING TITLE:
CARPARK - LOWER LEVELS

PROJECT No. N/A	DATE: 16-02-2010	DRAWING No. 05	REV. A
DRAWN BY: TWJ	SCALE: 1:500		
CAD FILE: s:\42-walker\ARCH\lot-101 and 102\PLAN & SECTIONS.DWG			

GENERAL NOTES:

THIS DRAWING IS THE EXCLUSIVE PROPERTY OF MERITON APARTMENTS PTY. LTD. AND THE REPRODUCTION OF ANY PART WITHOUT THE PRIOR WRITTEN CONSENT OF MERITON APARTMENTS PTY. LTD. IS A VIOLATION OF APPLICABLE LAWS. IN NO EVENT SHALL MERITON APARTMENTS PTY. LTD. BE HELD LIABLE FOR SPECIAL COLLATERAL, INCIDENTAL OR CONSEQUENTIAL LIABILITY IN CONNECTION WITH THE USE OF THIS DIGITAL DATA ONCE RELEASED FROM THE MERITON APARTMENTS PTY. LTD. OFFICES. THIS DRAWING IS TO BE READ AND UNDERSTOOD IN CONJUNCTION WITH THE STRUCTURAL, MECHANICAL, ELECTRICAL AND / OR ANY OTHER CONSULTANTS DOCUMENTATION AS MAY BE APPLICABLE TO THE PROJECT PRIOR TO THE START OF ANY WORKS AND FOR ITS DURATION.

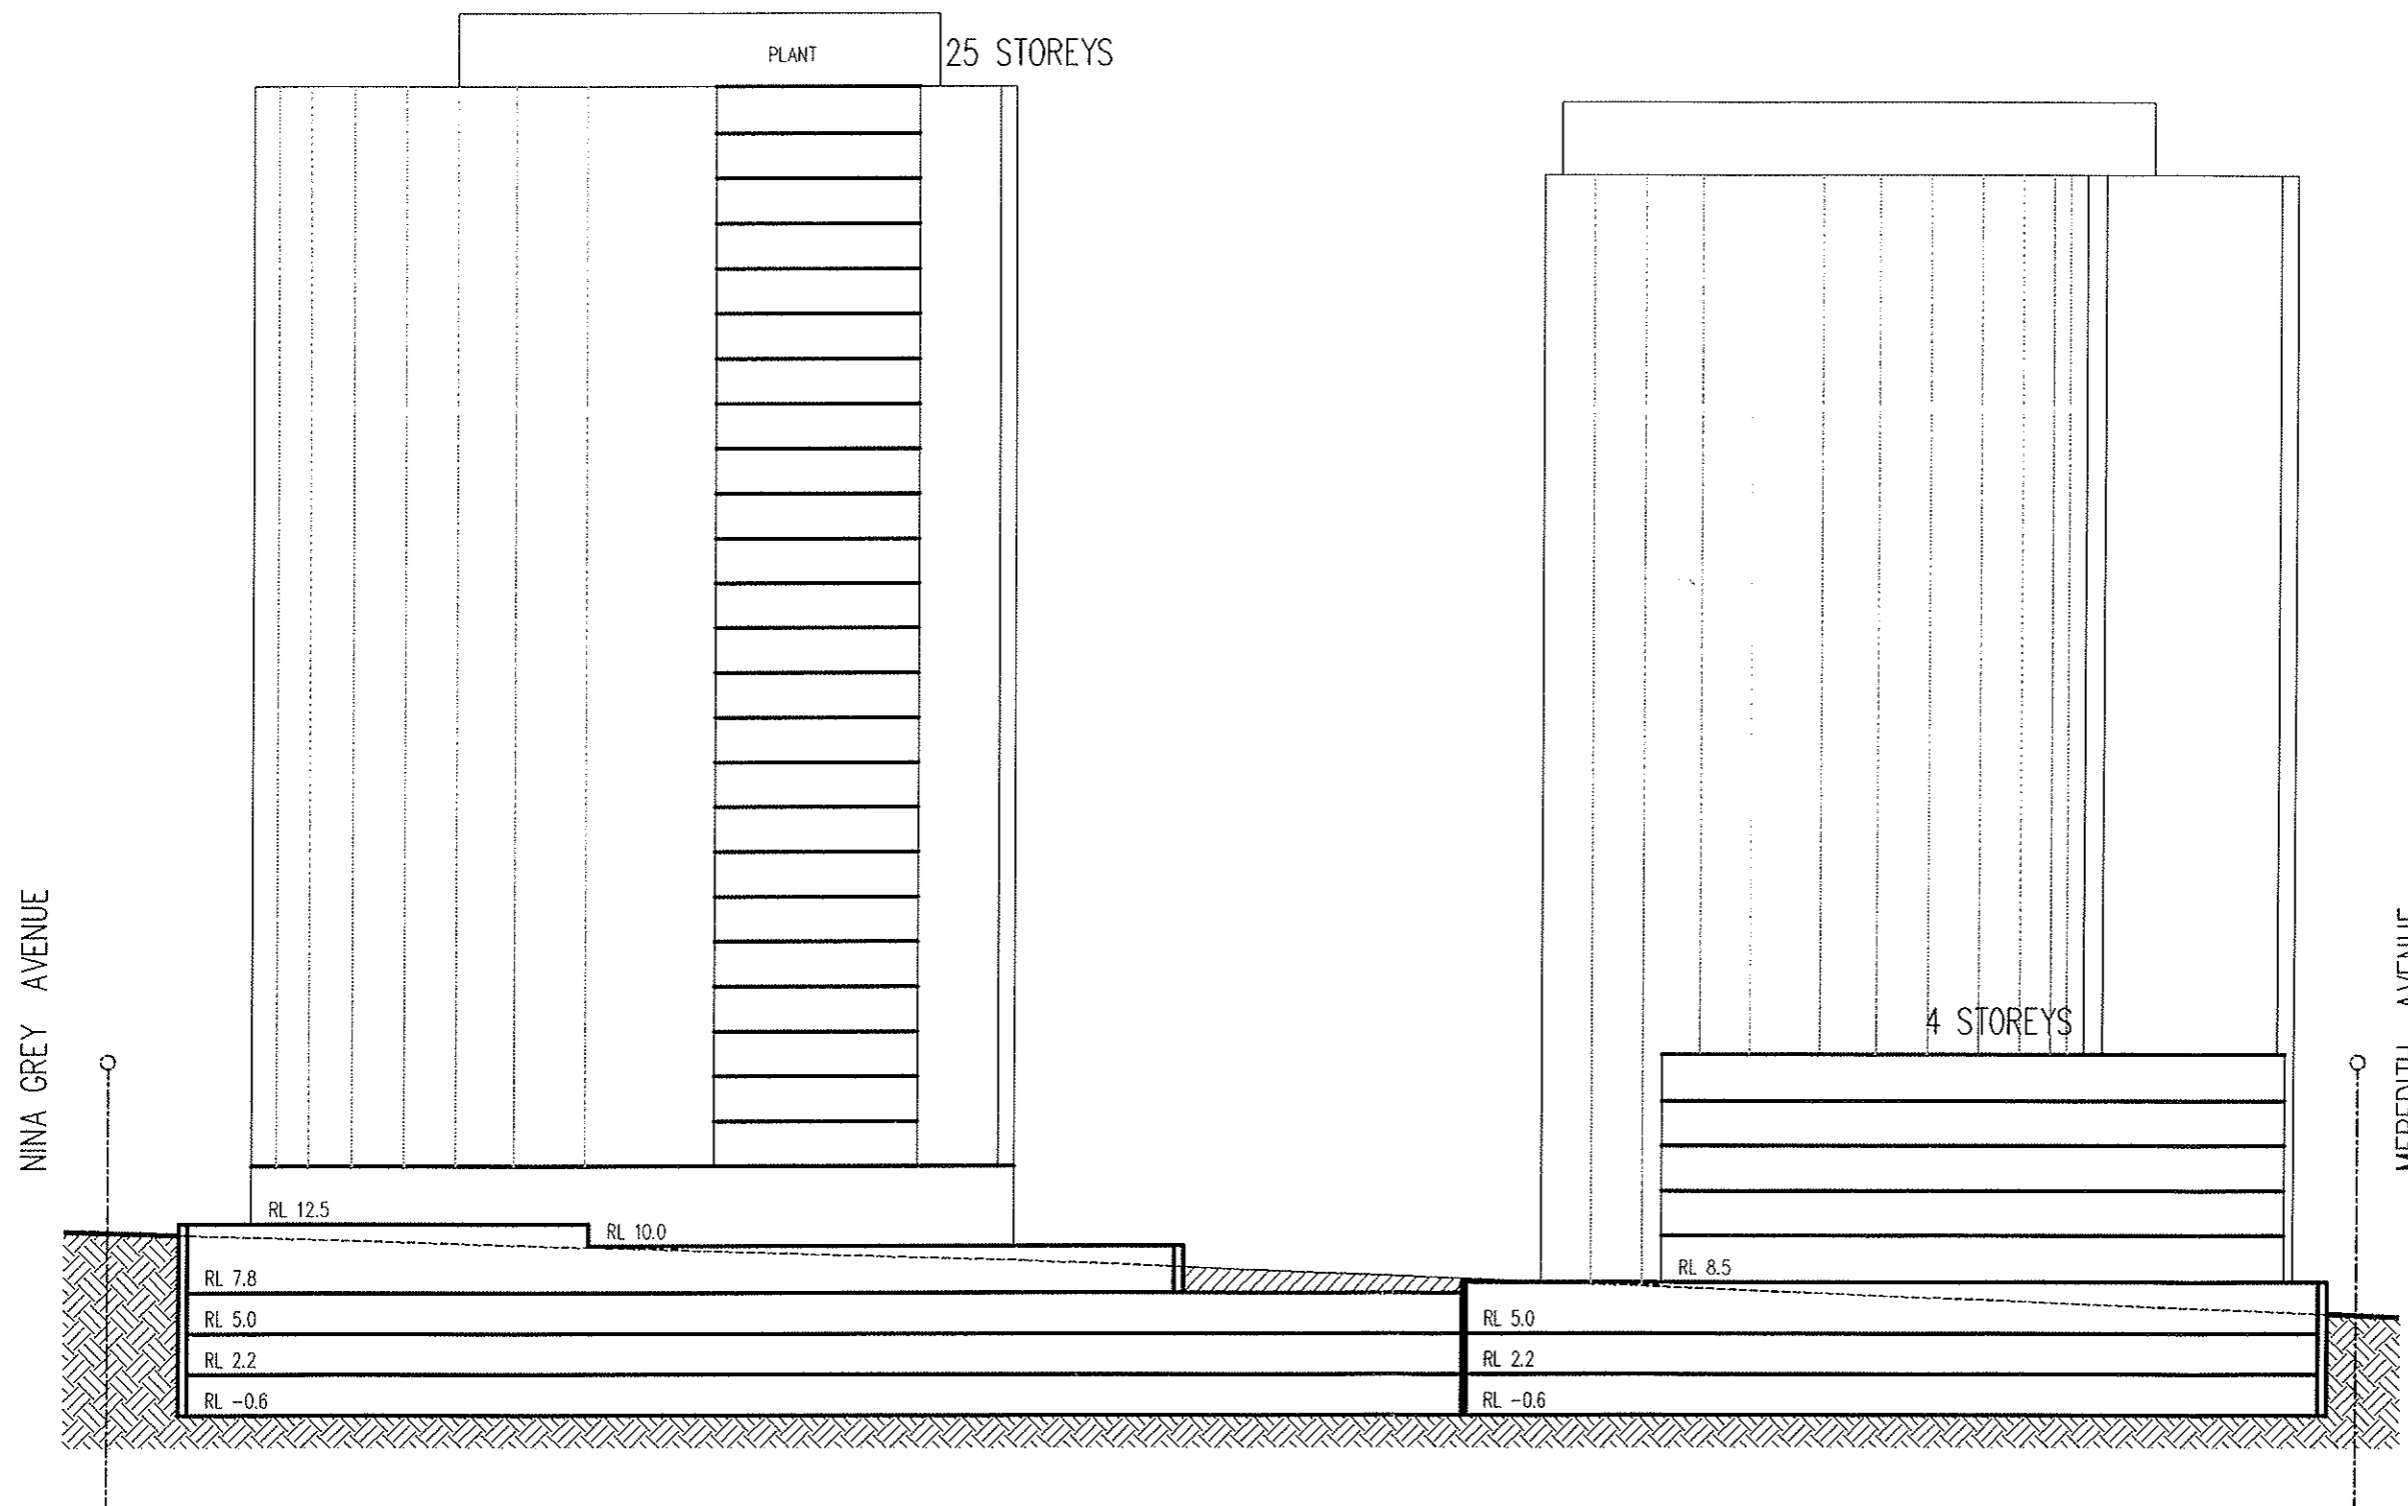

SECTION A-A

DO NOT SCALE
 USE FIGURED DIMENSIONS AT ALL TIMES. IF IN DOUBT CHECK WITH MERITON APARTMENTS PTY. LTD. CONTRACTOR/S TO CHECK AND VERIFY ALL LEVELS, DATUMS AND DIMENSIONS ON SITE AND SHALL REPORT ANY DISCREPANCIES OR OMISSIONS TO MERITON APARTMENTS PTY. LTD. PRIOR TO COMMENCEMENT OF WORK AND DURING THE CONSTRUCTION PHASE.



NORTH:



Meriton
Apartments Pty. Ltd.
 Builders & Developers

Level 11, 528 Kent Street, Sydney NSW 2000 Email: nl@design.meriton.com.au
 Tel: (02) 9287 2888 Fax: (02) 9287 2777 Internet: <http://www.meriton.com.au>

PROJECT:

PROPOSED RESIDENTIAL AND COMMERCIAL DEVELOPMENT
 LOT 101-102
 42 WALKER ST,
 RHODES, NSW 2138


DRAWING TITLE:

SECTION A-A

PROJECT No. N/A	DATE: 16-02-2010	DRAWING No. 06	REV. A
DRAWN BY: TWJ	SCALE: 1:500		
CAD FILE: s:\42-walker\ARCH\lot-101 and 102\PLAN & SECTIONS.DWG			

GENERAL NOTES:

THIS DRAWING IS THE EXCLUSIVE PROPERTY OF MERITON APARTMENTS PTY. LTD. AND THE REPRODUCTION OF ANY PART WITHOUT THE PRIOR WRITTEN CONSENT OF MERITON APARTMENTS PTY. LTD. IS A VIOLATION OF APPLICABLE LAWS. IN NO EVENT SHALL MERITON APARTMENTS PTY. LTD. BE HELD LIABLE FOR SPECIAL COLLATERAL, INCIDENTAL OR CONSEQUENTIAL LIABILITY IN CONNECTION WITH THE USE OF THIS DIGITAL DATA ONCE RELEASED FROM THE MERITON APARTMENTS PTY. LTD. OFFICES. THIS DRAWING IS TO BE READ AND UNDERSTOOD IN CONJUNCTION WITH THE STRUCTURAL, MECHANICAL, ELECTRICAL AND / OR ANY OTHER CONSULTANTS DOCUMENTATION AS MAY BE APPLICABLE TO THE PROJECT PRIOR TO THE START OF ANY WORKS AND FOR ITS DURATION.

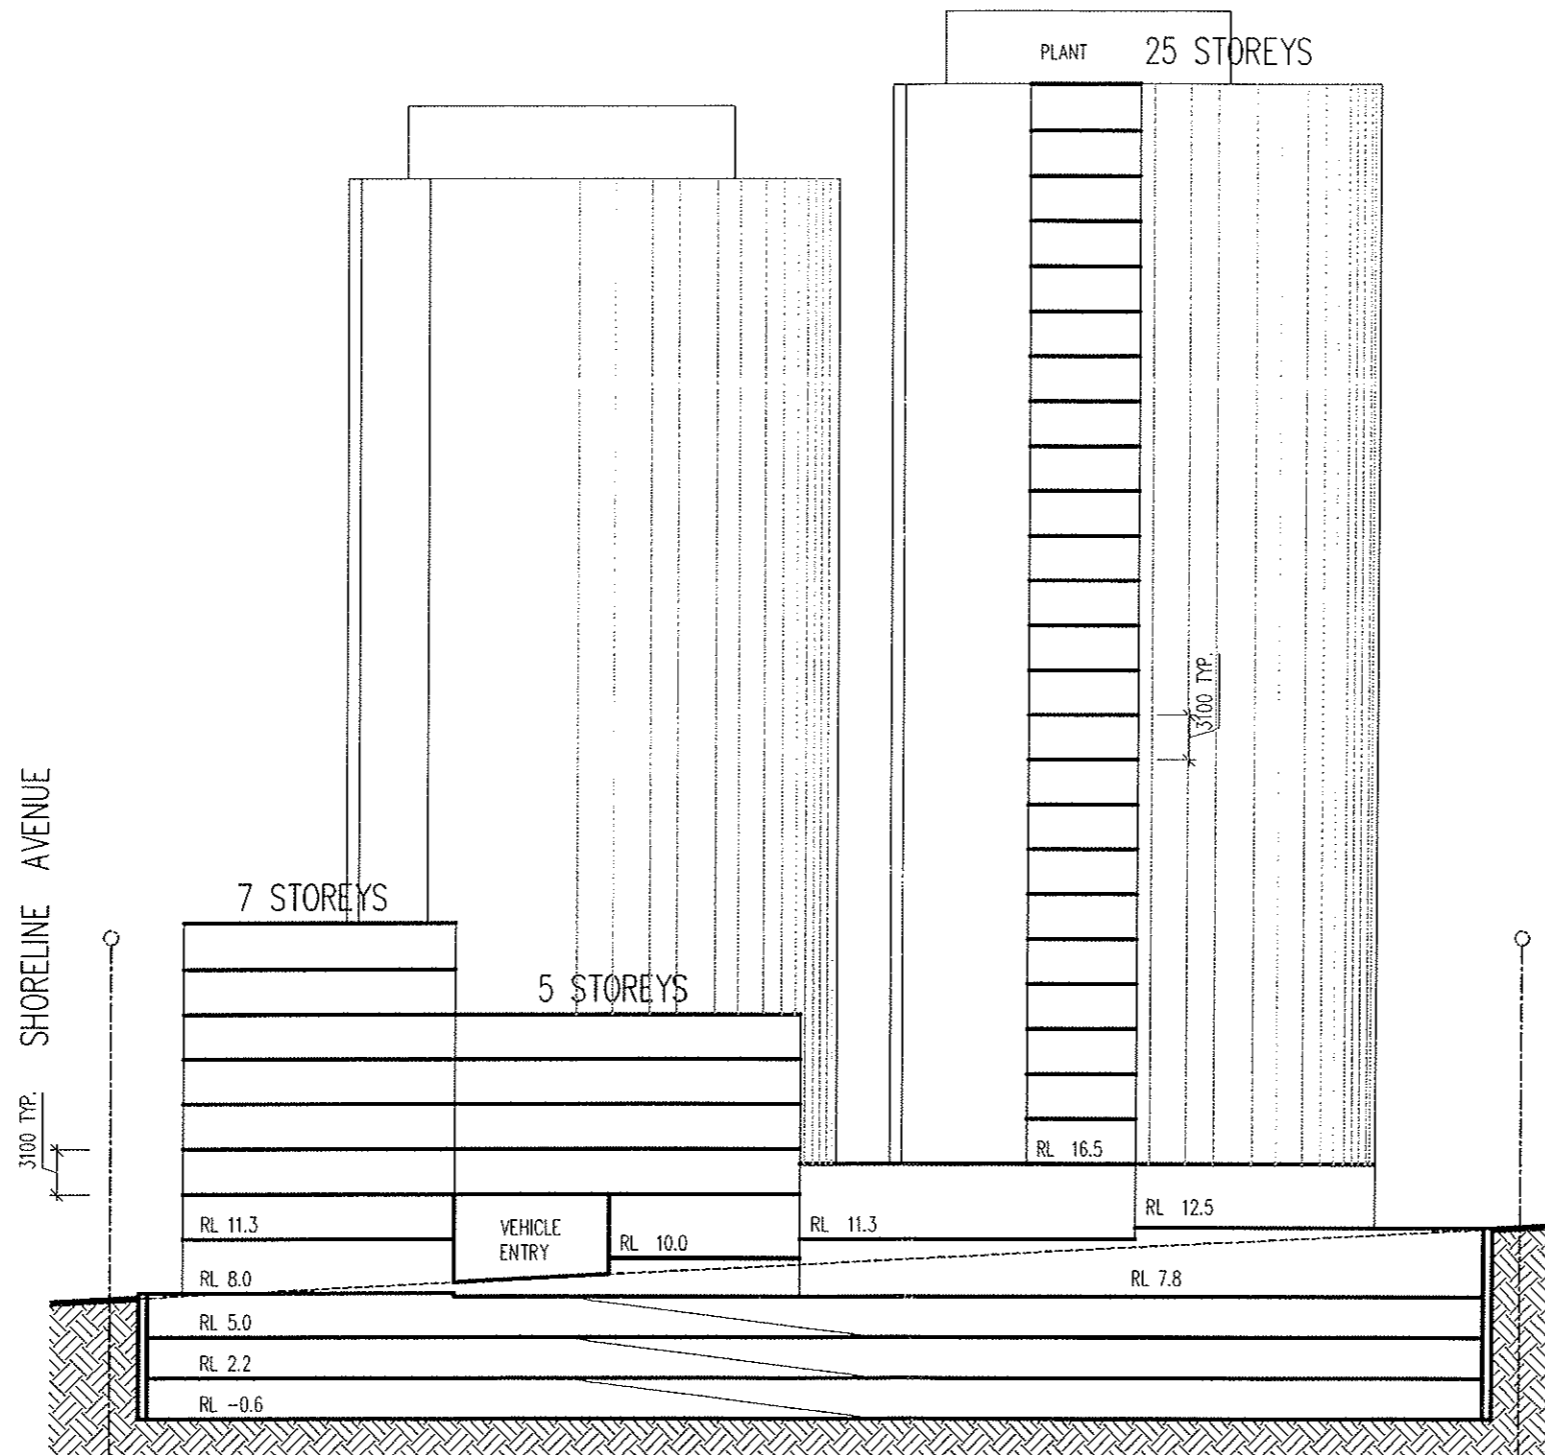

SECTION B-B

DO NOT SCALE
 USE FIGURED DIMENSIONS AT ALL TIMES. IF IN DOUBT CHECK WITH MERITON APARTMENTS PTY. LTD. CONTRACTOR/S TO CHECK AND VERIFY ALL LEVELS, DATUMS AND DIMENSIONS ON SITE AND SHALL REPORT ANY DISCREPANCIES OR OMISSIONS TO MERITON APARTMENTS PTY. LTD. PRIOR TO COMMENCEMENT OF WORK AND DURING THE CONSTRUCTION PHASE.



NORTH:



Meriton
Apartments Pty. Ltd.
 Builders & Developers

Level 11, 528 Kent Street, Sydney NSW 2000 Email: info@design.meriton.com.au
 Tel: (02) 9287 2888 Fax: (02) 9287 2777 Internet: <http://www.meriton.com.au>

PROJECT

PROPOSED RESIDENTIAL AND COMMERCIAL DEVELOPMENT
 LOT 101-102
 42 WALKER ST,
 RHODES, NSW 2138


DRAWING TITLE

SECTION B-B

PROJECT No. N/A	DATE: 16-02-2010	DRAWING No. 07	REV: A
DRAWN BY: TWJ	SCALE: 1:500		
CAD FILE: s:\42-walker\ARCH\lot-101 and 102\PLAN & SECTIONS.DWG			

GENERAL NOTES:

THIS DRAWING IS THE EXCLUSIVE PROPERTY OF MERITON APARTMENTS PTY. LTD. AND THE REPRODUCTION OF ANY PART WITHOUT THE PRIOR WRITTEN CONSENT OF MERITON APARTMENTS PTY. LTD. IS A VIOLATION OF APPLICABLE LAWS.
 IN NO EVENT SHALL MERITON APARTMENTS PTY. LTD. BE HELD LIABLE FOR SPECIAL COLLATERAL, INCIDENTAL OR CONSEQUENTIAL LIABILITY IN CONNECTION WITH THE USE OF THIS DIGITAL DATA ONCE RELEASED FROM THE MERITON APARTMENTS PTY. LTD. OFFICES.
 THIS DRAWING IS TO BE READ AND UNDERSTOOD IN CONJUNCTION WITH THE STRUCTURAL, MECHANICAL, ELECTRICAL AND / OR ANY OTHER CONSULTANTS DOCUMENTATION AS MAY BE APPLICABLE TO THE PROJECT PRIOR TO THE START OF ANY WORKS AND FOR ITS DURATION.

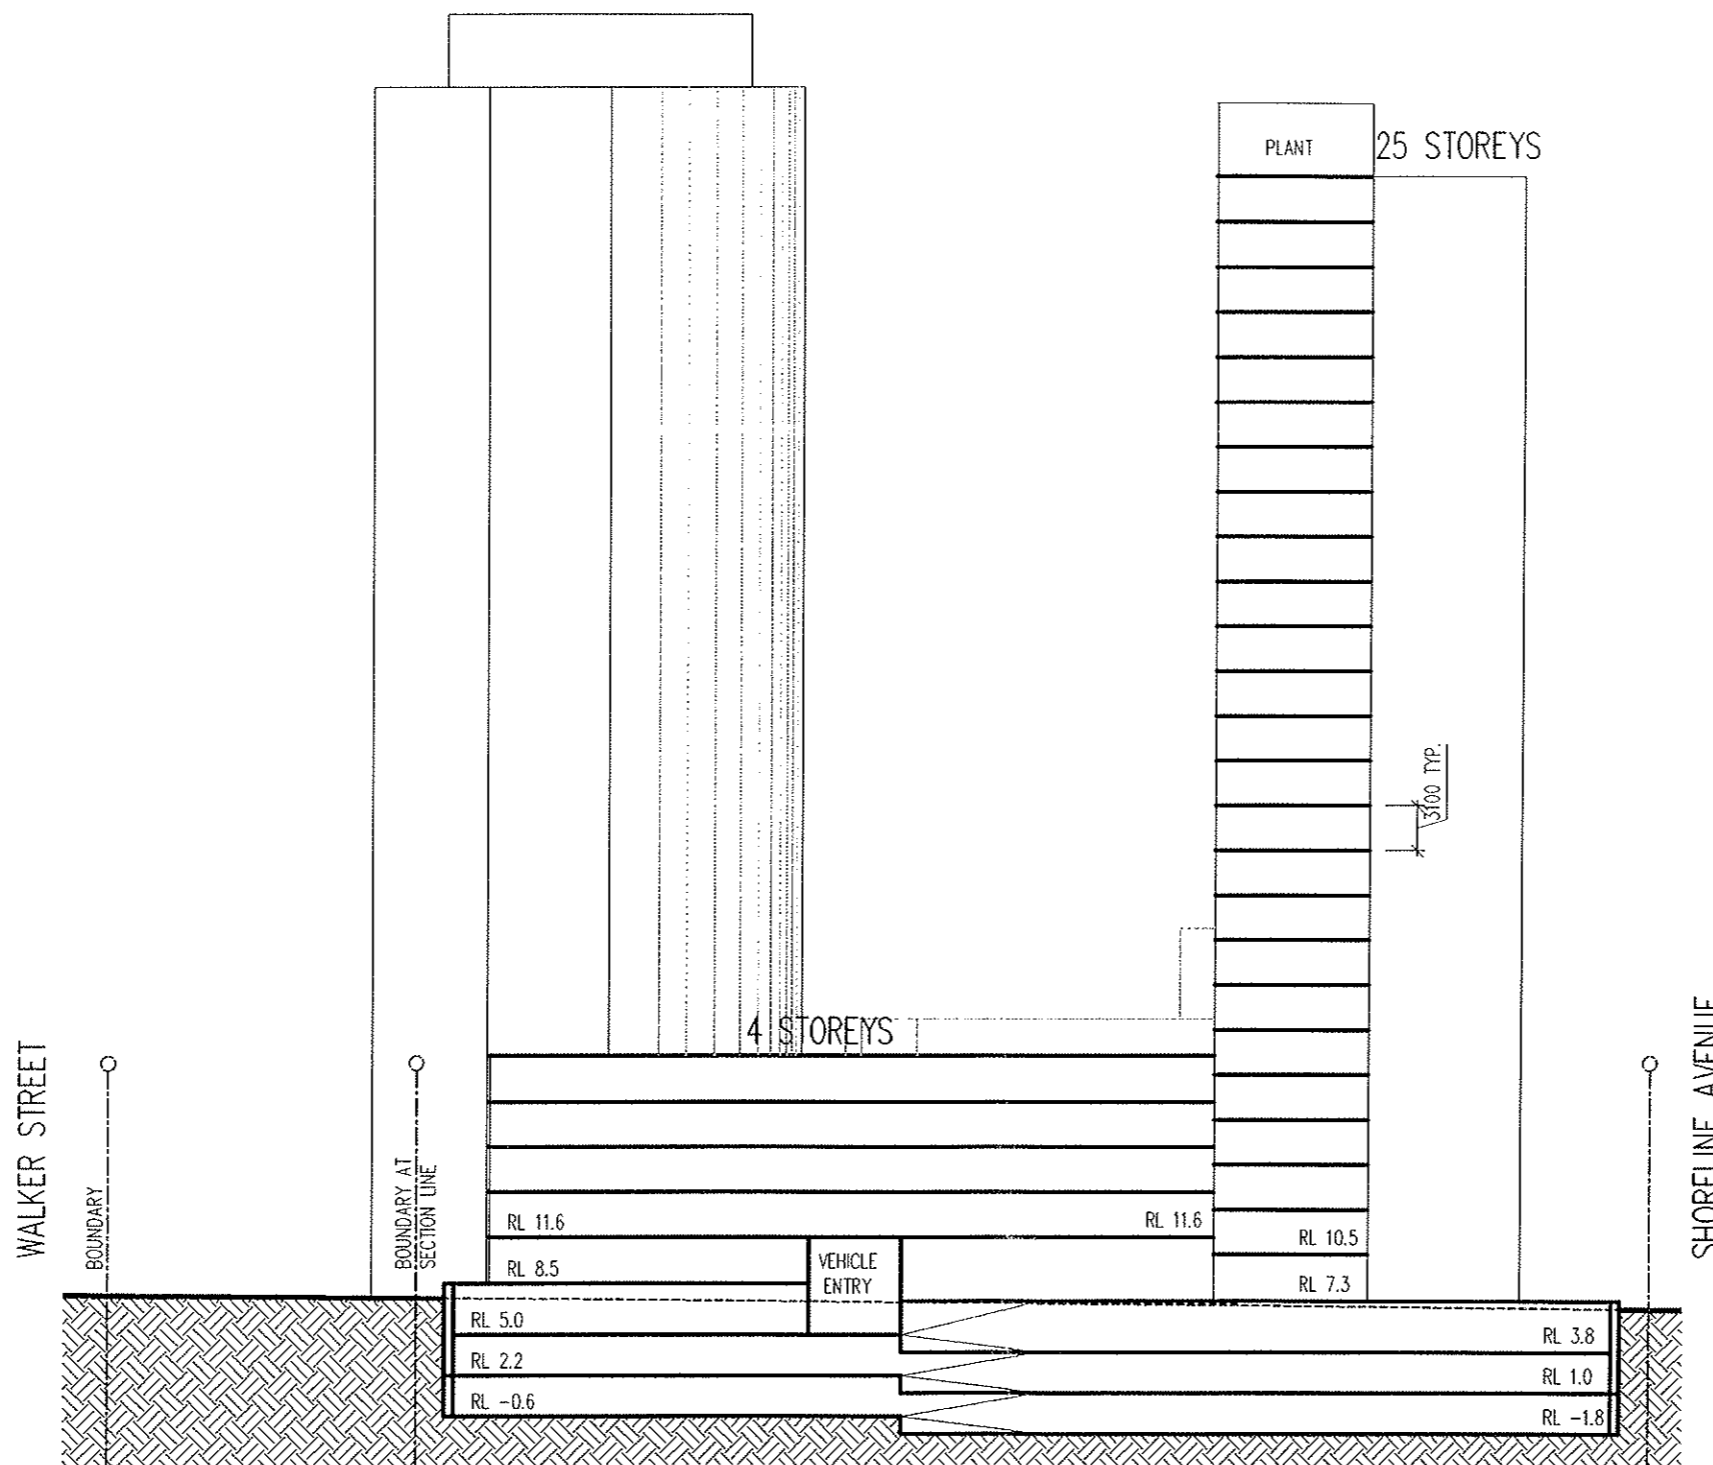

SECTION C-C

DO NOT SCALE

USE FIGURED DIMENSIONS AT ALL TIMES. IF IN DOUBT CHECK WITH MERITON APARTMENTS PTY. LTD. CONTRACTOR/S TO CHECK AND VERIFY ALL LEVELS, DATUMS AND DIMENSIONS ON SITE AND SHALL REPORT ANY DISCREPANCIES OR OMISSIONS TO MERITON APARTMENTS PTY. LTD. PRIOR TO COMMENCEMENT OF WORK AND DURING THE CONSTRUCTION PHASE.



NORTH:



Meriton
Apartments Pty. Ltd.
 Builders & Developers

Level 11, 528 Kent Street, Sydney NSW 2000
 Tel: (02) 9287 2888 Fax: (02) 9287 2777
 Email: inf@design.meriton.com.au
 Internet: <http://www.meriton.com.au>

PROJECT:

PROPOSED RESIDENTIAL AND COMMERCIAL DEVELOPMENT
 LOT 101-102
 42 WALKER ST,
 RHODES, NSW 2138


DRAWING TITLE:

SECTION C-C

PROJECT No. N/A	DATE: 16-02-2010	DRAWING No. 08	REV. A
DRAWN BY: TWJ	SCALE: 1:500		
CAD FILE: s:\42-walker\ARCH\lot-101 and 102\PLAN & SECTIONS.DWG			

GENERAL NOTES:

THIS DRAWING IS THE EXCLUSIVE PROPERTY OF MERITON APARTMENTS PTY. LTD. AND THE REPRODUCTION OF ANY PART WITHOUT THE PRIOR WRITTEN CONSENT OF MERITON APARTMENTS PTY. LTD. IS A VIOLATION OF APPLICABLE LAWS. IN NO EVENT SHALL MERITON APARTMENTS PTY. LTD. BE HELD LIABLE FOR SPECIAL COLLATERAL, INCIDENTAL OR CONSEQUENTIAL LIABILITY IN CONNECTION WITH THE USE OF THIS DIGITAL DATA ONCE RELEASED FROM THE MERITON APARTMENTS PTY. LTD. OFFICES. THIS DRAWING IS TO BE READ AND UNDERSTOOD IN CONJUNCTION WITH THE STRUCTURAL, MECHANICAL, ELECTRICAL AND / OR ANY OTHER CONSULTANTS DOCUMENTATION AS MAY BE APPLICABLE TO THE PROJECT PRIOR TO THE START OF ANY WORKS AND FOR ITS DURATION.

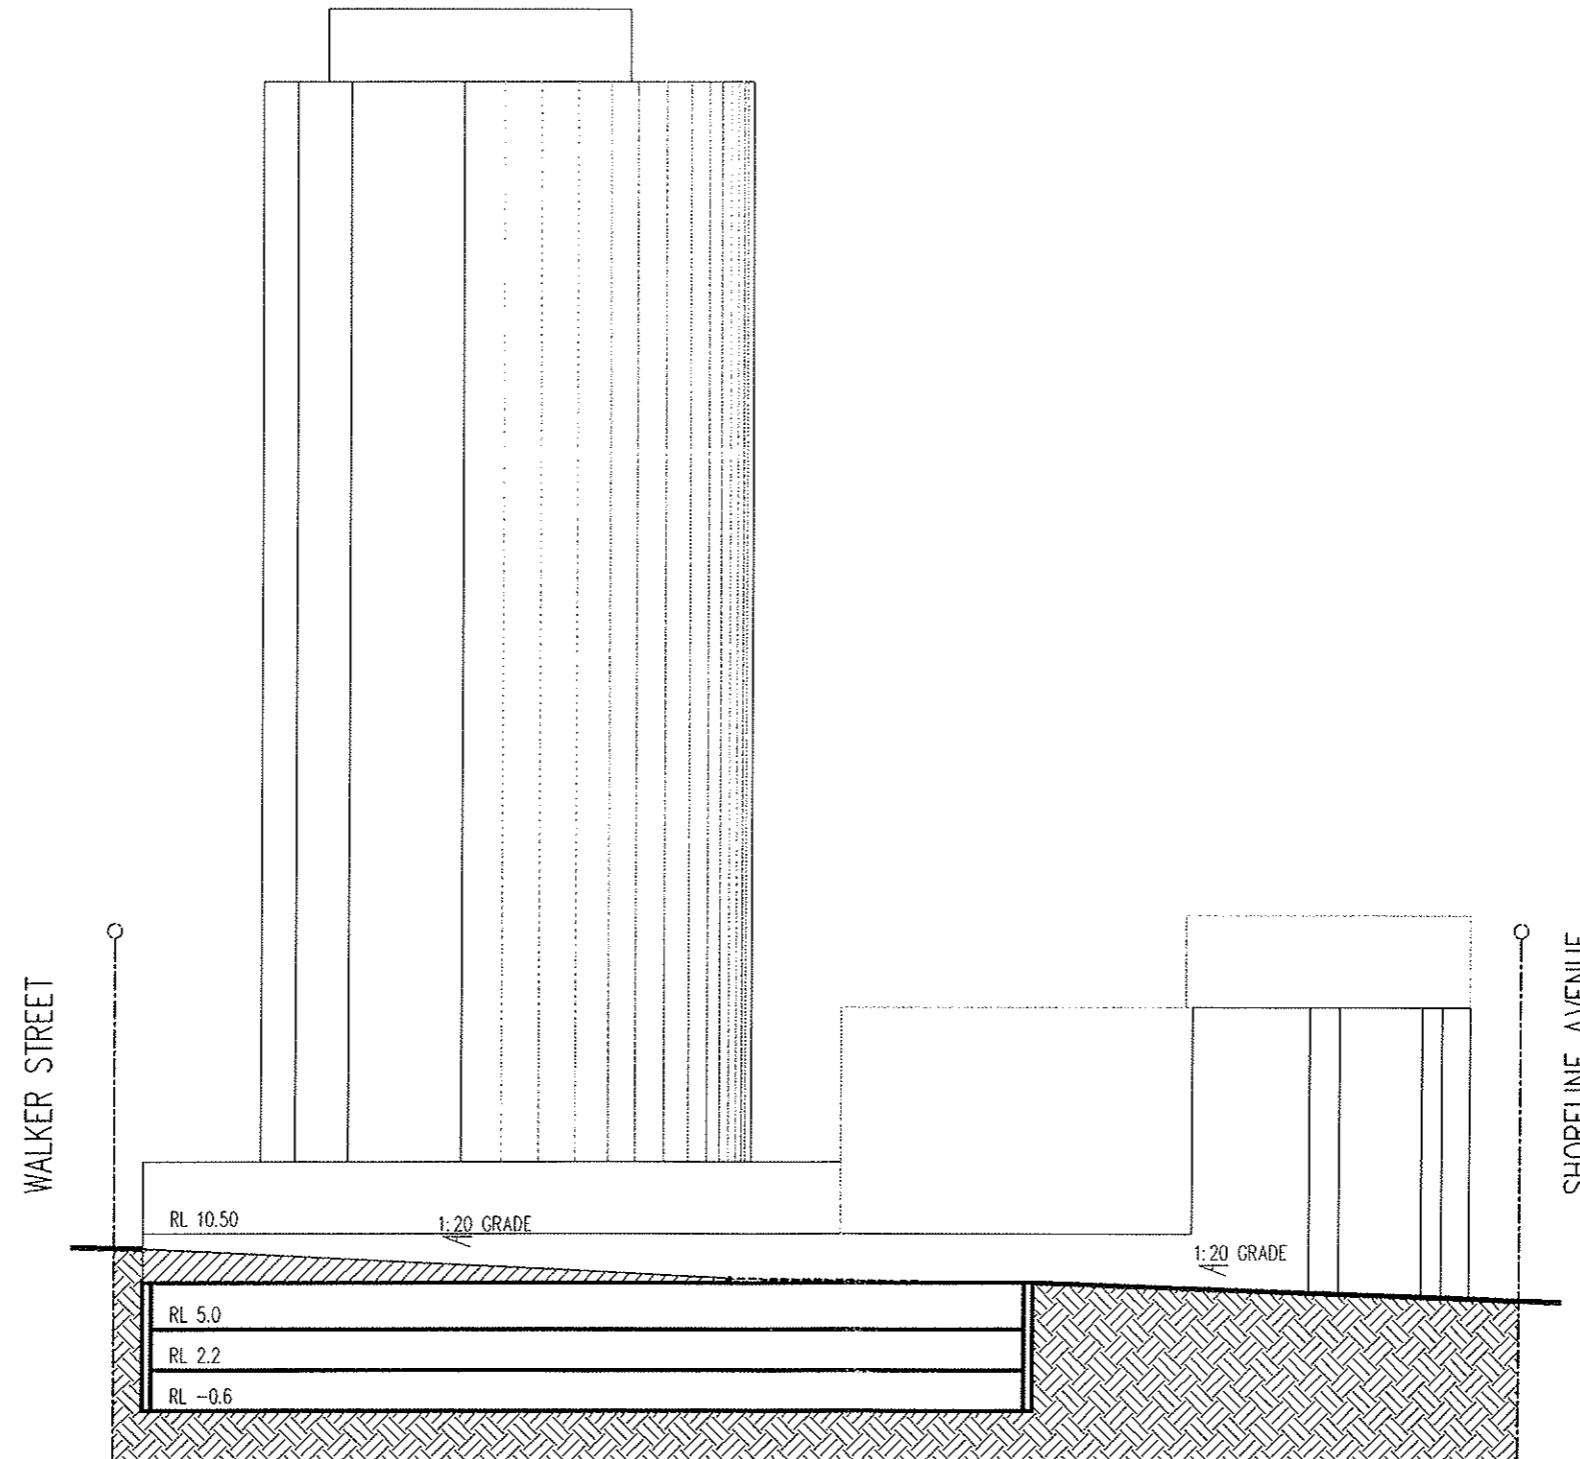

SECTION D-D

DO NOT SCALE
 USE FIGURED DIMENSIONS AT ALL TIMES. IF IN DOUBT CHECK WITH MERITON APARTMENTS PTY. LTD. CONTRACTOR/S TO CHECK AND VERIFY ALL LEVELS, DATUMS AND DIMENSIONS ON SITE AND SHALL REPORT ANY DISCREPANCIES OR OMISSIONS TO MERITON APARTMENTS PTY. LTD. PRIOR TO COMMENCEMENT OF WORK AND DURING THE CONSTRUCTION PHASE.

20 10 0 10 20 30 40 50 70mm

NORTH:

M
Meriton
Apartments Pty. Ltd.
 Builders & Developers

Level 11, 528 Kent Street, Sydney NSW 2000 Email: nl@design.meriton.com.au
 Tel: (02) 9287 2888 Fax: (02) 9287 2777 Internet: <http://www.meriton.com.au>

PROJECT:
 PROPOSED RESIDENTIAL AND COMMERCIAL DEVELOPMENT
 LOT 101-102
 42 WALKER ST,
 RHODES, NSW 2138

DRAWING TITLE:
SECTION D-D

PROJECT No. N/A	DATE: 16-02-2010	DRAWING No. 09	REV: A
DRAWN BY: TWJ	SCALE: 1:500		
CAD FILE: c:\42-walker\ARCH\lot-101 and 102\PLAN & SECTIONS.DWG			