
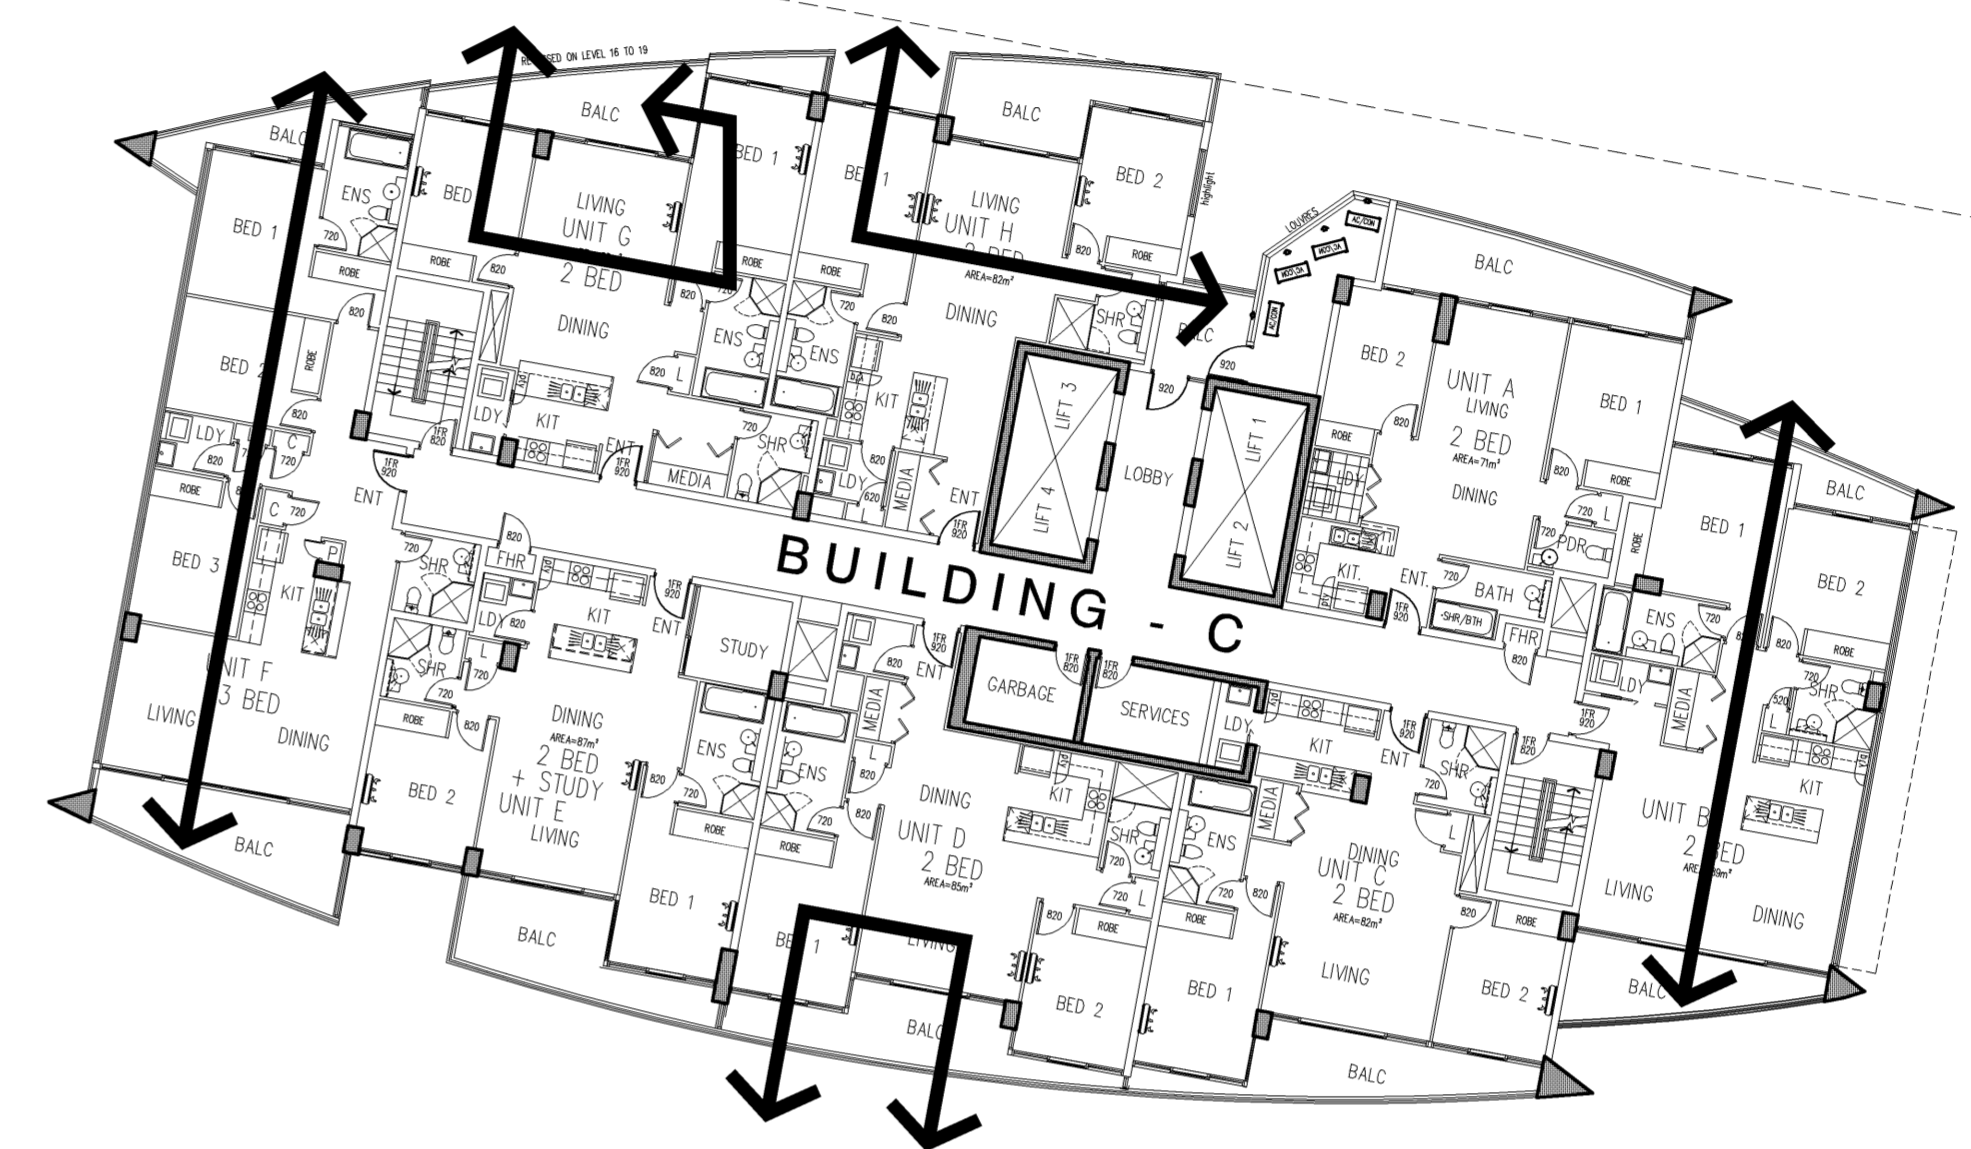


BUILDING C UNIT NUMBERS												
LEVEL	A	B	C	D	E	F	G	H				
7	701	702	703	704	705	706	707	708	709	710	711	712
8	801	802	803	804	805	806	807	808	809	810	811	812
9	901	902	903	904	905	906	907	908	909	910	911	912
10	1001	1002	1003	1004	1005	1006	1007	1008	1009	1010	1011	1012
11	1101	1102	1103	1104	1105	1106	1107	1108	1109	1110	1111	1112
12	1201	1202	1203	1204	1205	1206	1207	1208	1209	1210	1211	1212
13	1301	1302	1303	1304	1305	1306	1307	1308	1309	1310	1311	1312
14	1401	1402	1403	1404	1405	1406	1407	1408	1409	1410	1411	1412
15	1501	1502	1503	1504	1505	1506	1507	1508	1509	1510	1511	1512
16	1601	1602	1603	1604	1605	1606	1607	1608	1609	1610	1611	1612
17	1701	1702	1703	1704	1705	1706	1707	1708	1709	1710	1711	1712
18	1801	1802	1803	1804	1805	1806	1807	1808	1809	1810	1811	1812
19	1901	1902	1903	1904	1905	1906	1907	1908	1909	1910	1911	1912
20	2001	2002	2003	2004	2005	2006	2007	2008	2009	2010	2011	2012
21	2101	2102	2103	2104	2105	2106	2107	2108	2109	2110	2111	2112
22	2201	2202	2203	2204	2205	2206	2207	2208	2209	2210	2211	2212

UNIT NUMBERS								
LEVEL	A	B	C	D	E	F	G	H
22	2201	2202	2203	2204	2205	2206	2207	2208
23	2301	2302	2303	2304	2305	2306	2307	2308

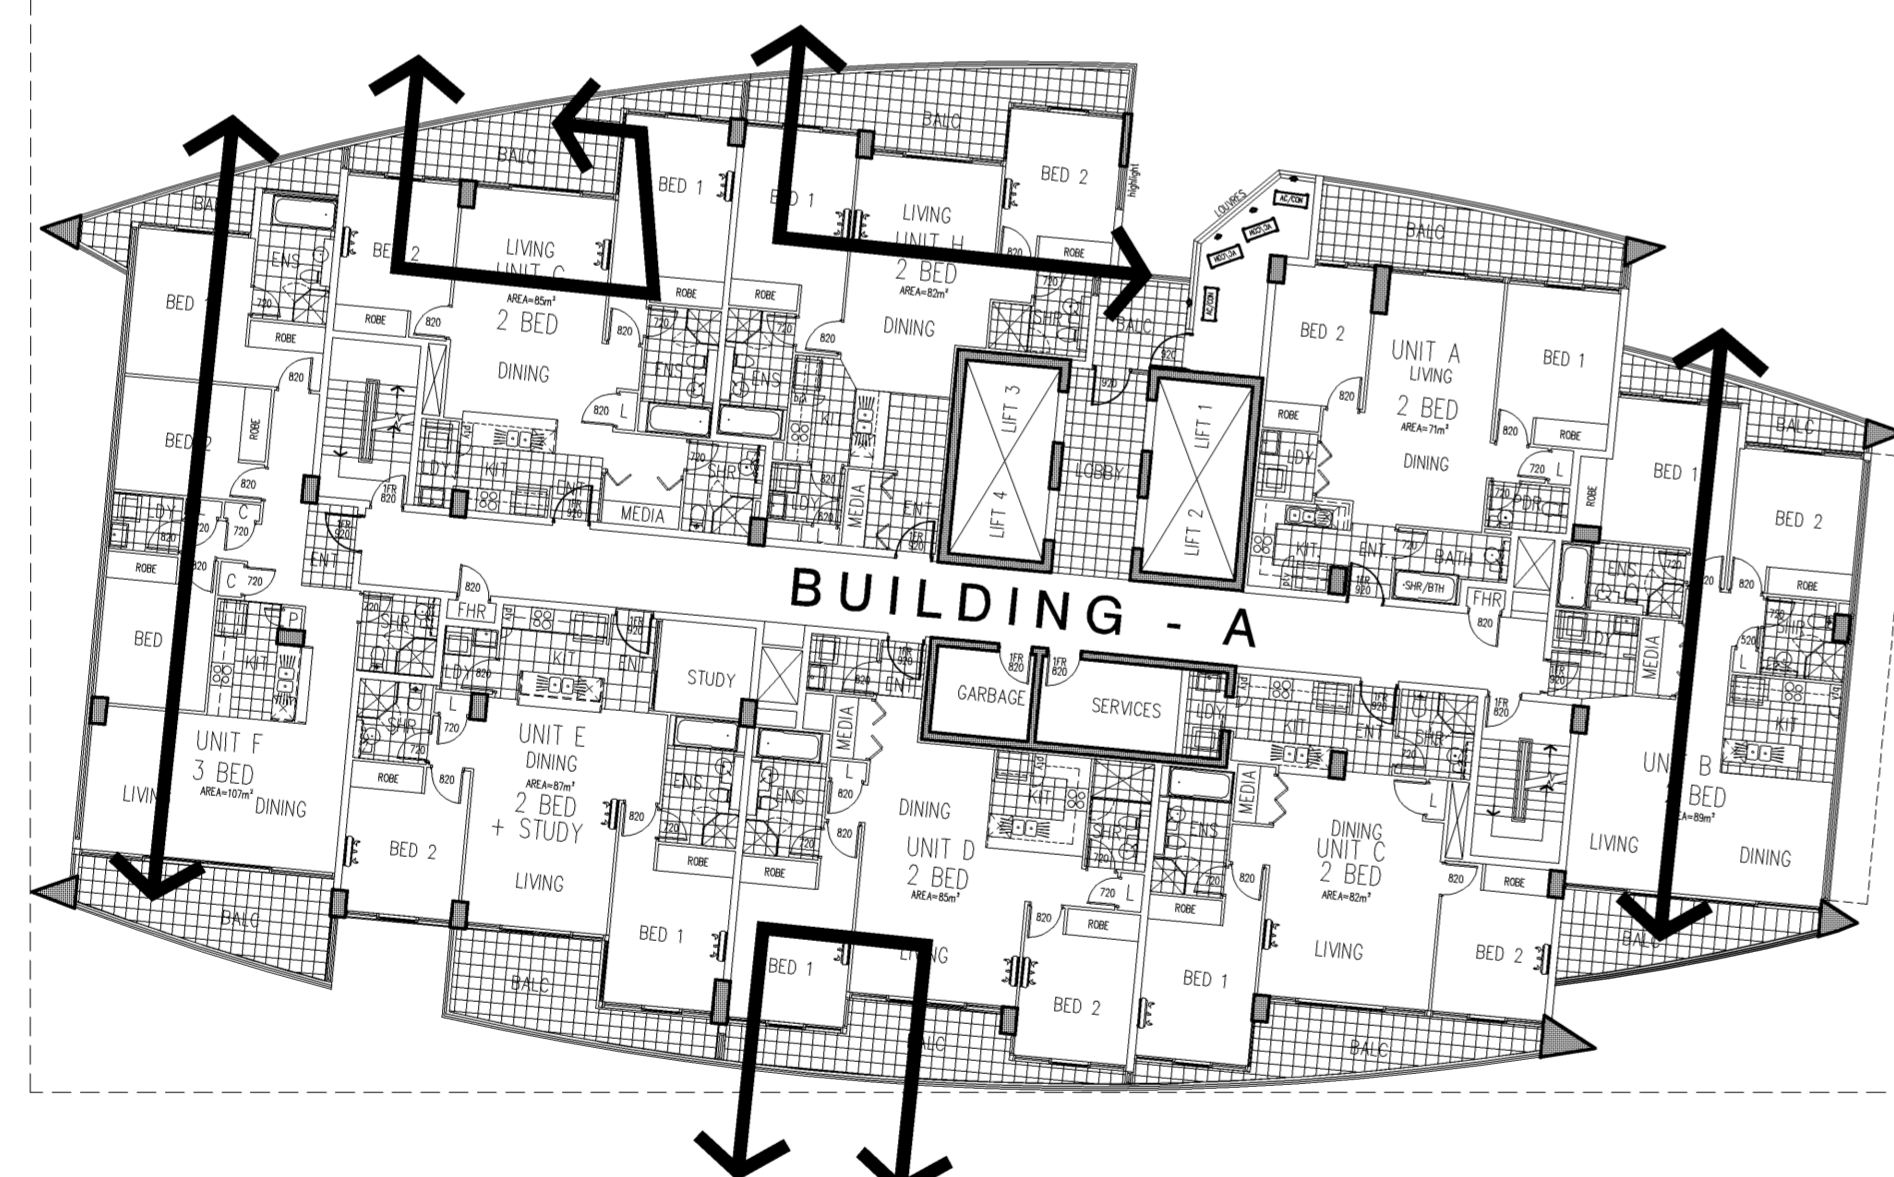

CROSS VENTILATION LEVEL 21-22 PLAN
SCALE 1:200

<p>DO NOT SCALE</p> <p>USE FIGURED DIMENSIONS AT ALL TIMES. IF IN DOUBT CHECK WITH MERITON APARTMENTS PTY. LTD. CONTRACTOR/S TO CHECK AND VERIFY ALL LEVELS, DATINGS AND DIMENSIONS ON SITE AND SHALL REPORT ANY DISCREPANCIES OR OMISSIONS TO MERITON APARTMENTS PTY. LTD. PRIOR TO COMMENCEMENT OF WORK AND DURING THE CONSTRUCTION PHASE.</p>		<p>NORTH</p>		<p>GENERAL NOTES:</p> <p>THIS DRAWING IS THE EXCLUSIVE PROPERTY OF MERITON APARTMENTS PTY. LTD. AND THE REPRODUCTION OF ANY PART WITHOUT THE PRIOR WRITTEN CONSENT OF MERITON APARTMENTS PTY. LTD. IS A VIOLATION OF APPLICABLE LAWS. IN NO EVENT SHALL MERITON APARTMENTS PTY. LTD. BE HELD LIABLE FOR SPECIAL, COLLATERAL, INCIDENTAL OR CONSEQUENTIAL LIABILITY IN CONNECTION WITH THE USE OF THIS DIGITAL DATA ONCE RELEASED FROM THE MERITON APARTMENTS PTY. LTD. OFFICES.</p> <p>THIS DRAWING IS TO BE READ AND UNDERSTOOD IN CONJUNCTION WITH THE STRUCTURAL, MECHANICAL, ELECTRICAL AND / OR ANY OTHER CONSULTANTS DOCUMENTATION AS MAY BE APPLICABLE TO THE PROJECT PRIOR TO THE START OF ANY WORKS AND FOR ITS DURATION.</p>		<p>Meriton Apartments Pty. Ltd.</p> <p>Builders & Developers</p> <p>Level 11, 528 Kent Street, Sydney NSW 2000 Email: info@meriton.com.au Tel: (02) 9287 2888 Fax: (02) 9287 2777 Internet: http://www.meriton.com.au</p>		<p>PROJECT:</p> <p>PROPOSED RESIDENTIAL DEVELOPMENT LOT 101 AND 102 52 WALKER STREET RHODES, NSW XX</p>		<p>DRAWING TITLE:</p> <p>CROSS VENTILATION LEVEL 21-22 PLAN</p>		<p>PROJECT No. 749 & 750 DATE: 5/31/2010 DRAWN BY: [Name] SCALE: AS SHOWN</p>		<p>DRAWING No. DA-110 REV. A</p>	
ISSUE	DATE	REVISION	BY	ISSUE	DATE	REVISION	BY								