
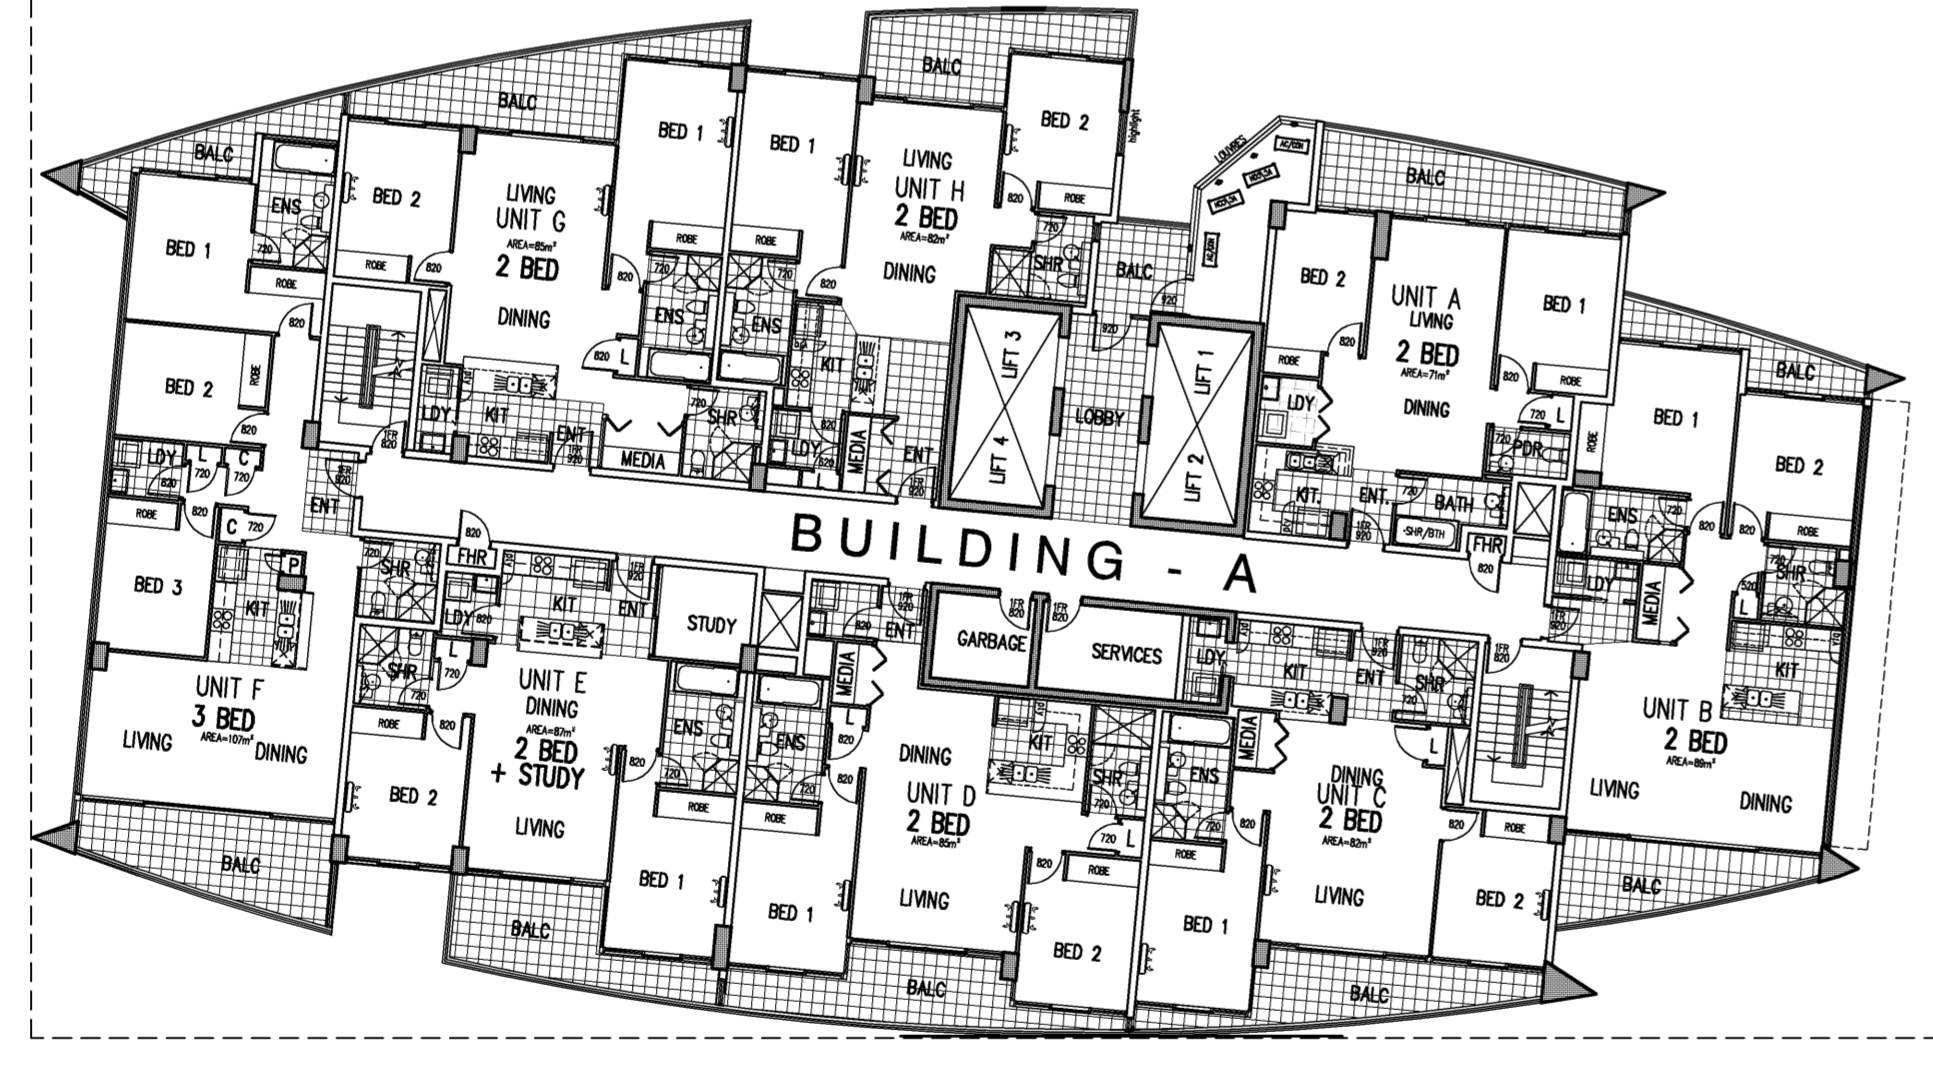
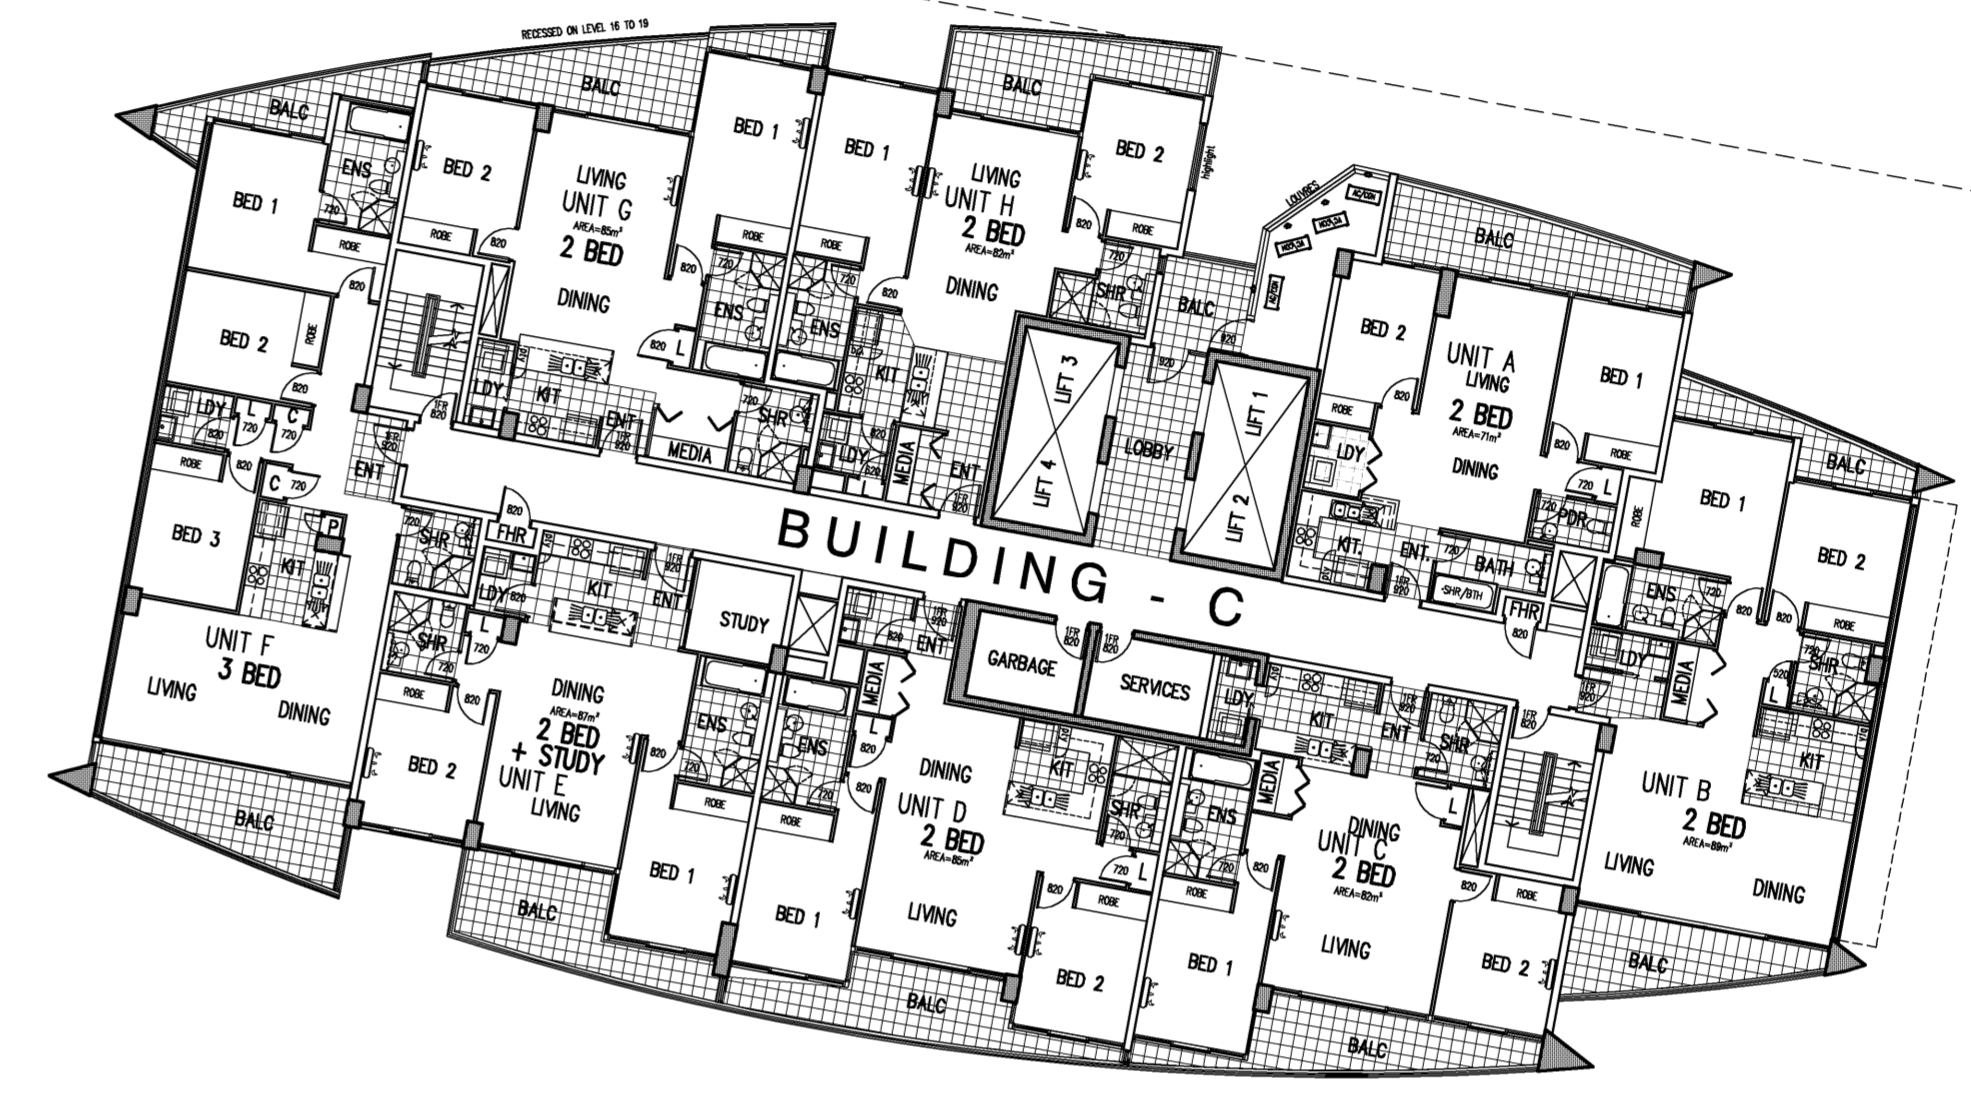


BUILDING C UNIT NUMBERS								
LEVEL	UNIT TYPE							
	A	B	C	D	E	F	G	H
7	771	772	773	774	775	776	777	778
8	871	872	873	874	875	876	877	878
9	971	972	973	974	975	976	977	978
10	1071	1072	1073	1074	1075	1076	1077	1078
11	1171	1172	1173	1174	1175	1176	1177	1178
12	1271	1272	1273	1274	1275	1276	1277	1278
13	1371	1372	1373	1374	1375	1376	1377	1378
14	1471	1472	1473	1474	1475	1476	1477	1478
15	1571	1572	1573	1574	1575	1576	1577	1578
16	1671	1672	1673	1674	1675	1676	1677	1678
17	1771	1772	1773	1774	1775	1776	1777	1778
18	1871	1872	1873	1874	1875	1876	1877	1878
19	1971	1972	1973	1974	1975	1976	1977	1978
20	2071	2072	2073	2074	2075	2076	2077	2078
21	2171	2172	2173	2174	2175	2176	2177	2178
22	2271	2272	2273	2274	2275	2276	2277	2278

UNIT NUMBERS								
LEVEL	UNIT TYPE							
	A	B	C	D	E	F	G	H
6	611	612	613	614	615	616	617	618
7	711	712	713	714	715	716	717	718
8	811	812	813	814	815	816	817	818
9	911	912	913	914	915	916	917	918
10	1011	1012	1013	1014	1015	1016	1017	1018
11	1111	1112	1113	1114	1115	1116	1117	1118
12	1211	1212	1213	1214	1215	1216	1217	1218
13	1311	1312	1313	1314	1315	1316	1317	1318
14	1411	1412	1413	1414	1415	1416	1417	1418
15	1511	1512	1513	1514	1515	1516	1517	1518
16	1611	1612	1613	1614	1615	1616	1617	1618

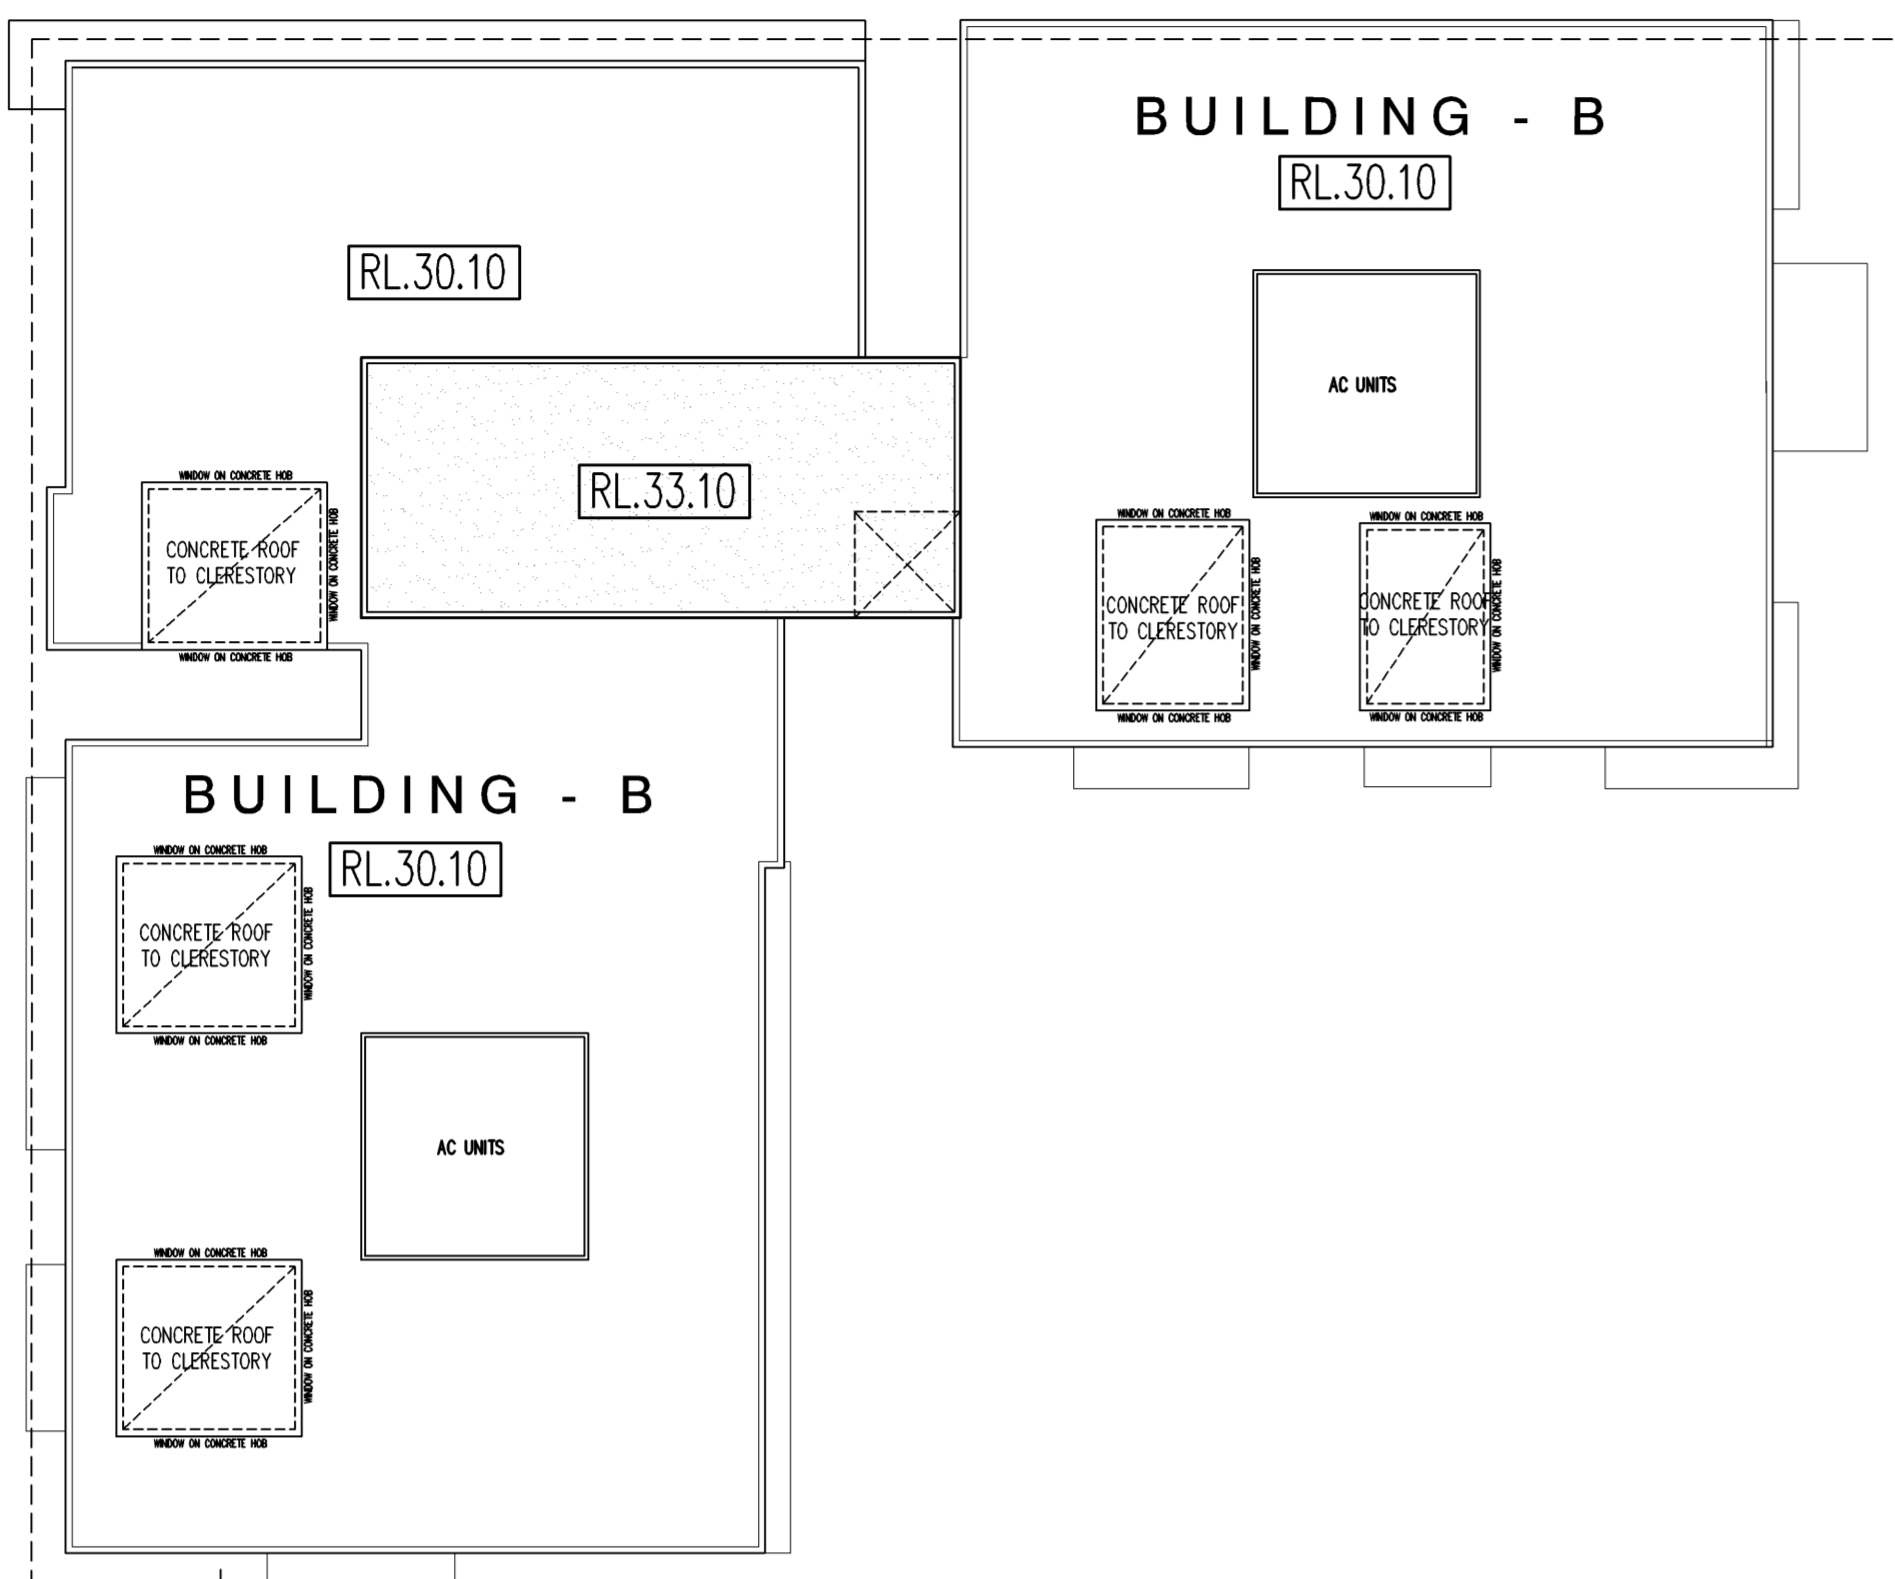

LEVEL 7 PLAN  
SCALE 1:200

<p>DO NOT SCALE.</p> <p>USE FIGURED DIMENSIONS AT ALL TIMES. IF IN DOUBT CHECK WITH MERITON APARTMENTS PTY. LTD. CONTRACTOR/S TO CHECK AND VERIFY ALL LEVELS, DATINGS AND DIMENSIONS ON SITE AND SHALL REPORT ANY DISCREPANCIES OR OMISSIONS TO MERITON APARTMENTS PTY. LTD. PRIOR TO COMMENCEMENT OF WORK AND DURING THE CONSTRUCTION PHASE.</p>		<p>GENERAL NOTES:</p> <p>THIS DRAWING IS TO BE READ AND UNDERSTOOD IN CONJUNCTION WITH THE STRUCTURAL, MECHANICAL, ELECTRICAL AND / OR ANY OTHER CONSULTANTS DOCUMENTATION AS MAY BE APPLICABLE TO THE PROJECT PRIOR TO THE START OF ANY WORKS AND FOR ITS DURATION.</p>		<p><b>Meriton</b> Apartments Pty. Ltd. Builders &amp; Developers</p> <p>Level 11, 528 Kent Street, Sydney NSW 2000 Email: info@meriton.com.au Tel: (02) 9287 2888 Fax: (02) 9287 2777 Internet: http://www.meriton.com.au</p>		<p>PROJECT:</p> <p>PROPOSED RESIDENTIAL DEVELOPMENT LOT 101 AND 102 52 WALKER STREET RHODES, NSW XX</p>		<p>DRAWING TITLE:</p> <p>LEVEL 7 PLAN</p>		<p>PROJECT No. 749 &amp; 750 DATE: 5/7/2010 DRAWING No. DA-37 REV. A</p> <p>DRAWN BY: AH SCALE: AS SHOWN</p>	
<p>ISSUE DATE REVISION</p>		<p>BY ISSUE DATE REVISION</p>		<p>BY</p>		<p>REVISION</p>		<p>REVISION</p>		<p>REVISION</p>	