



EASTERN ELEVATION

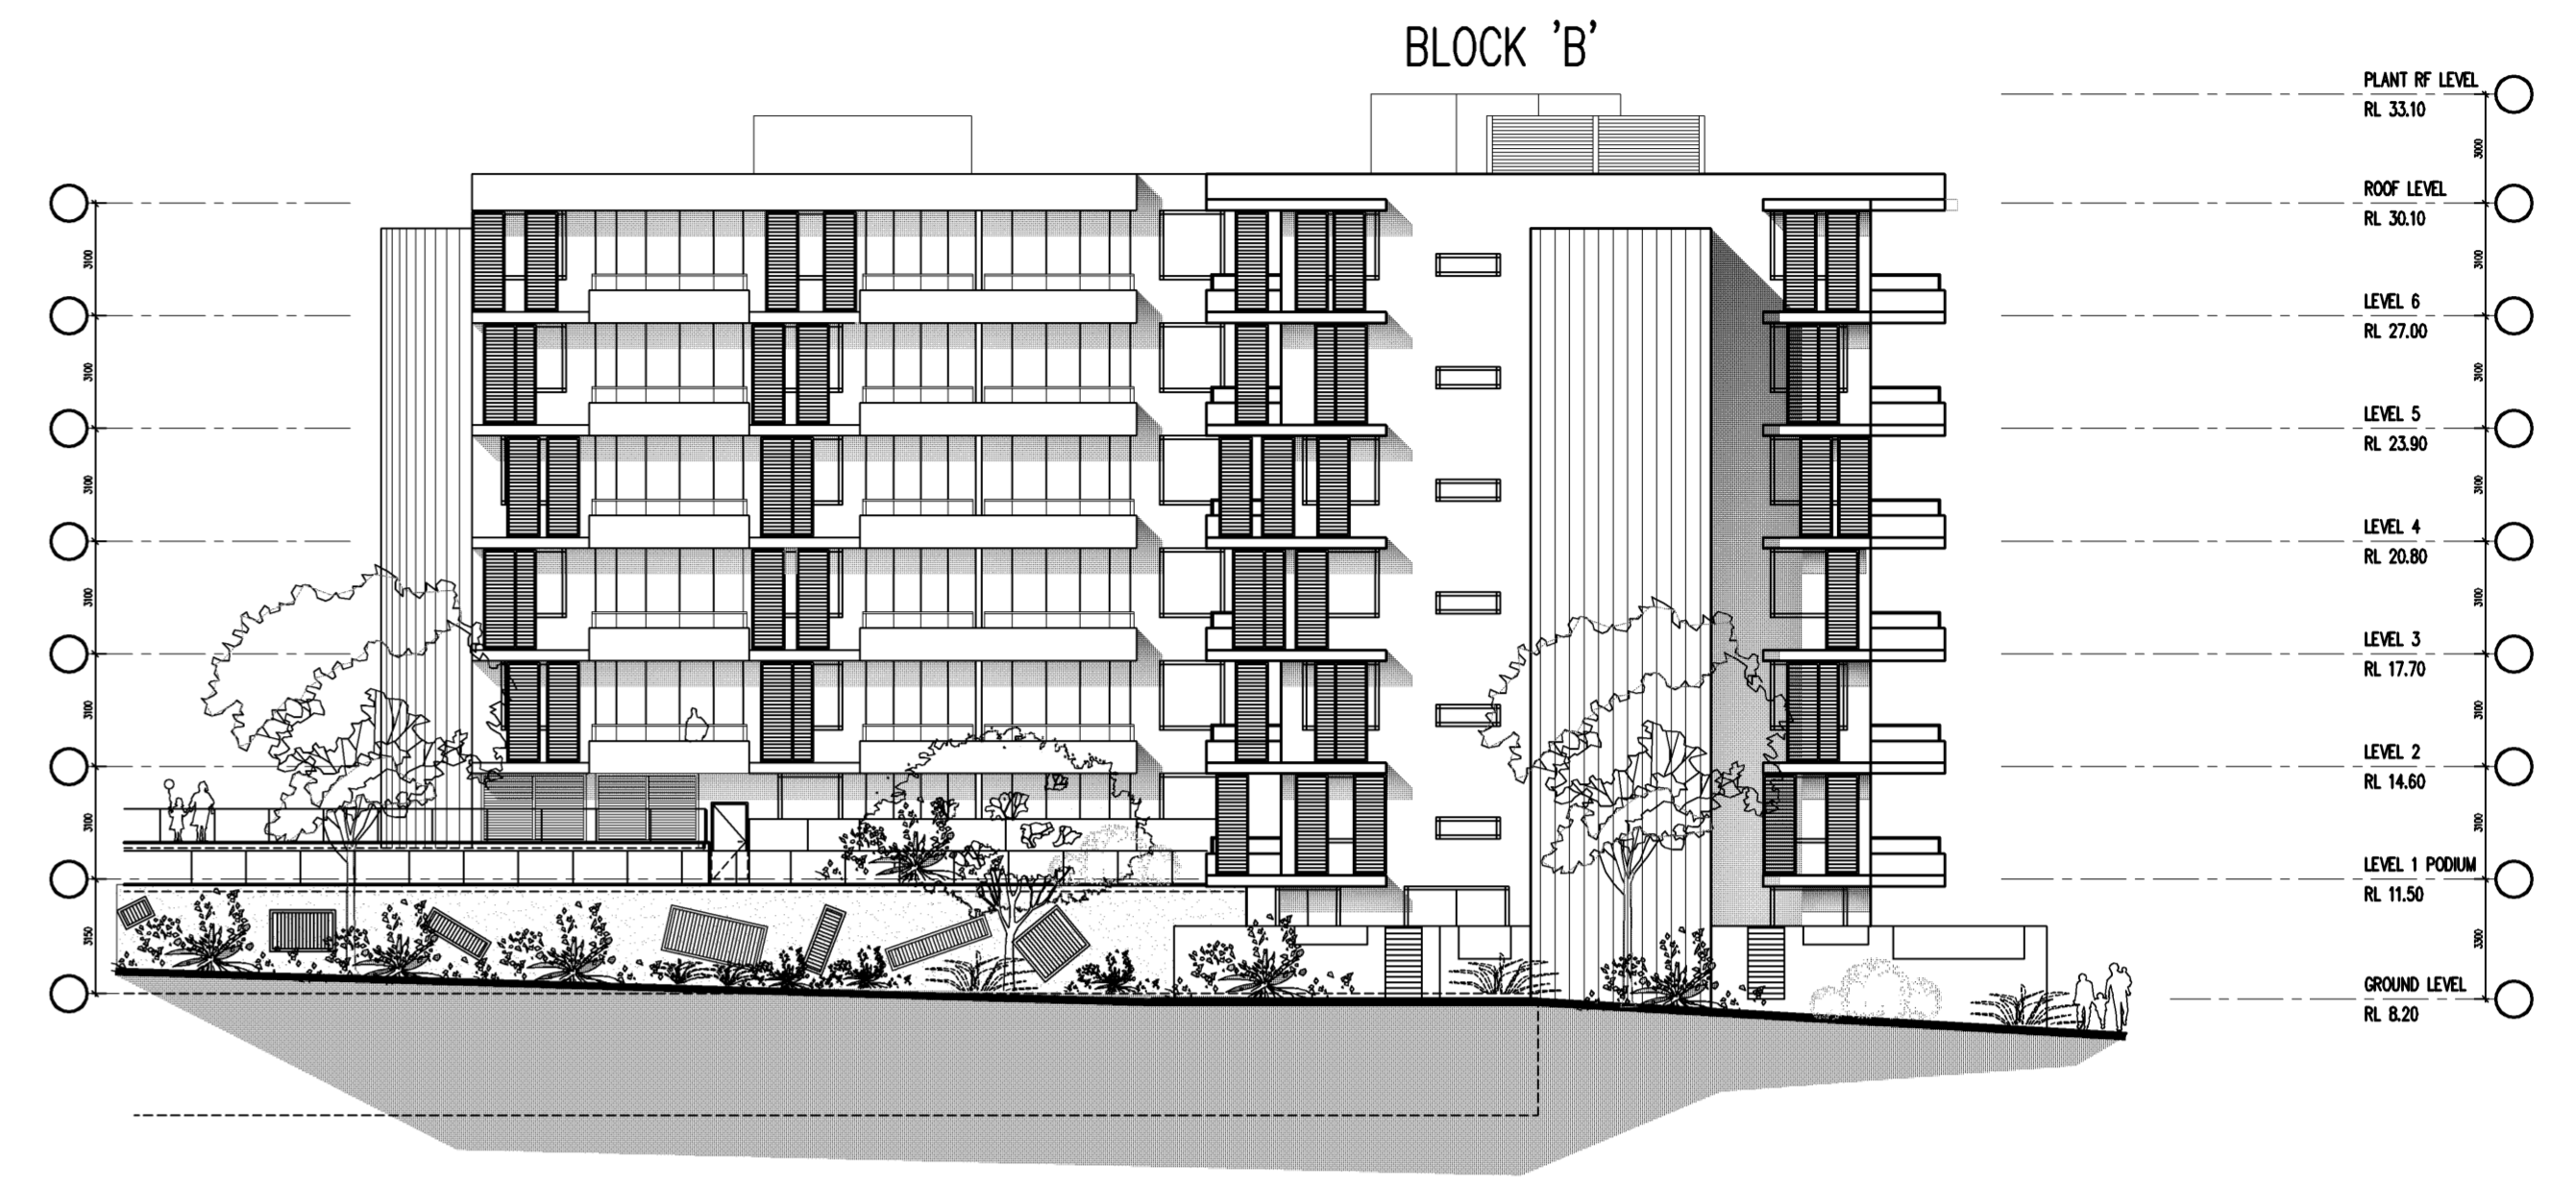

NORTHERN ELEVATION



WESTERN ELEVATION

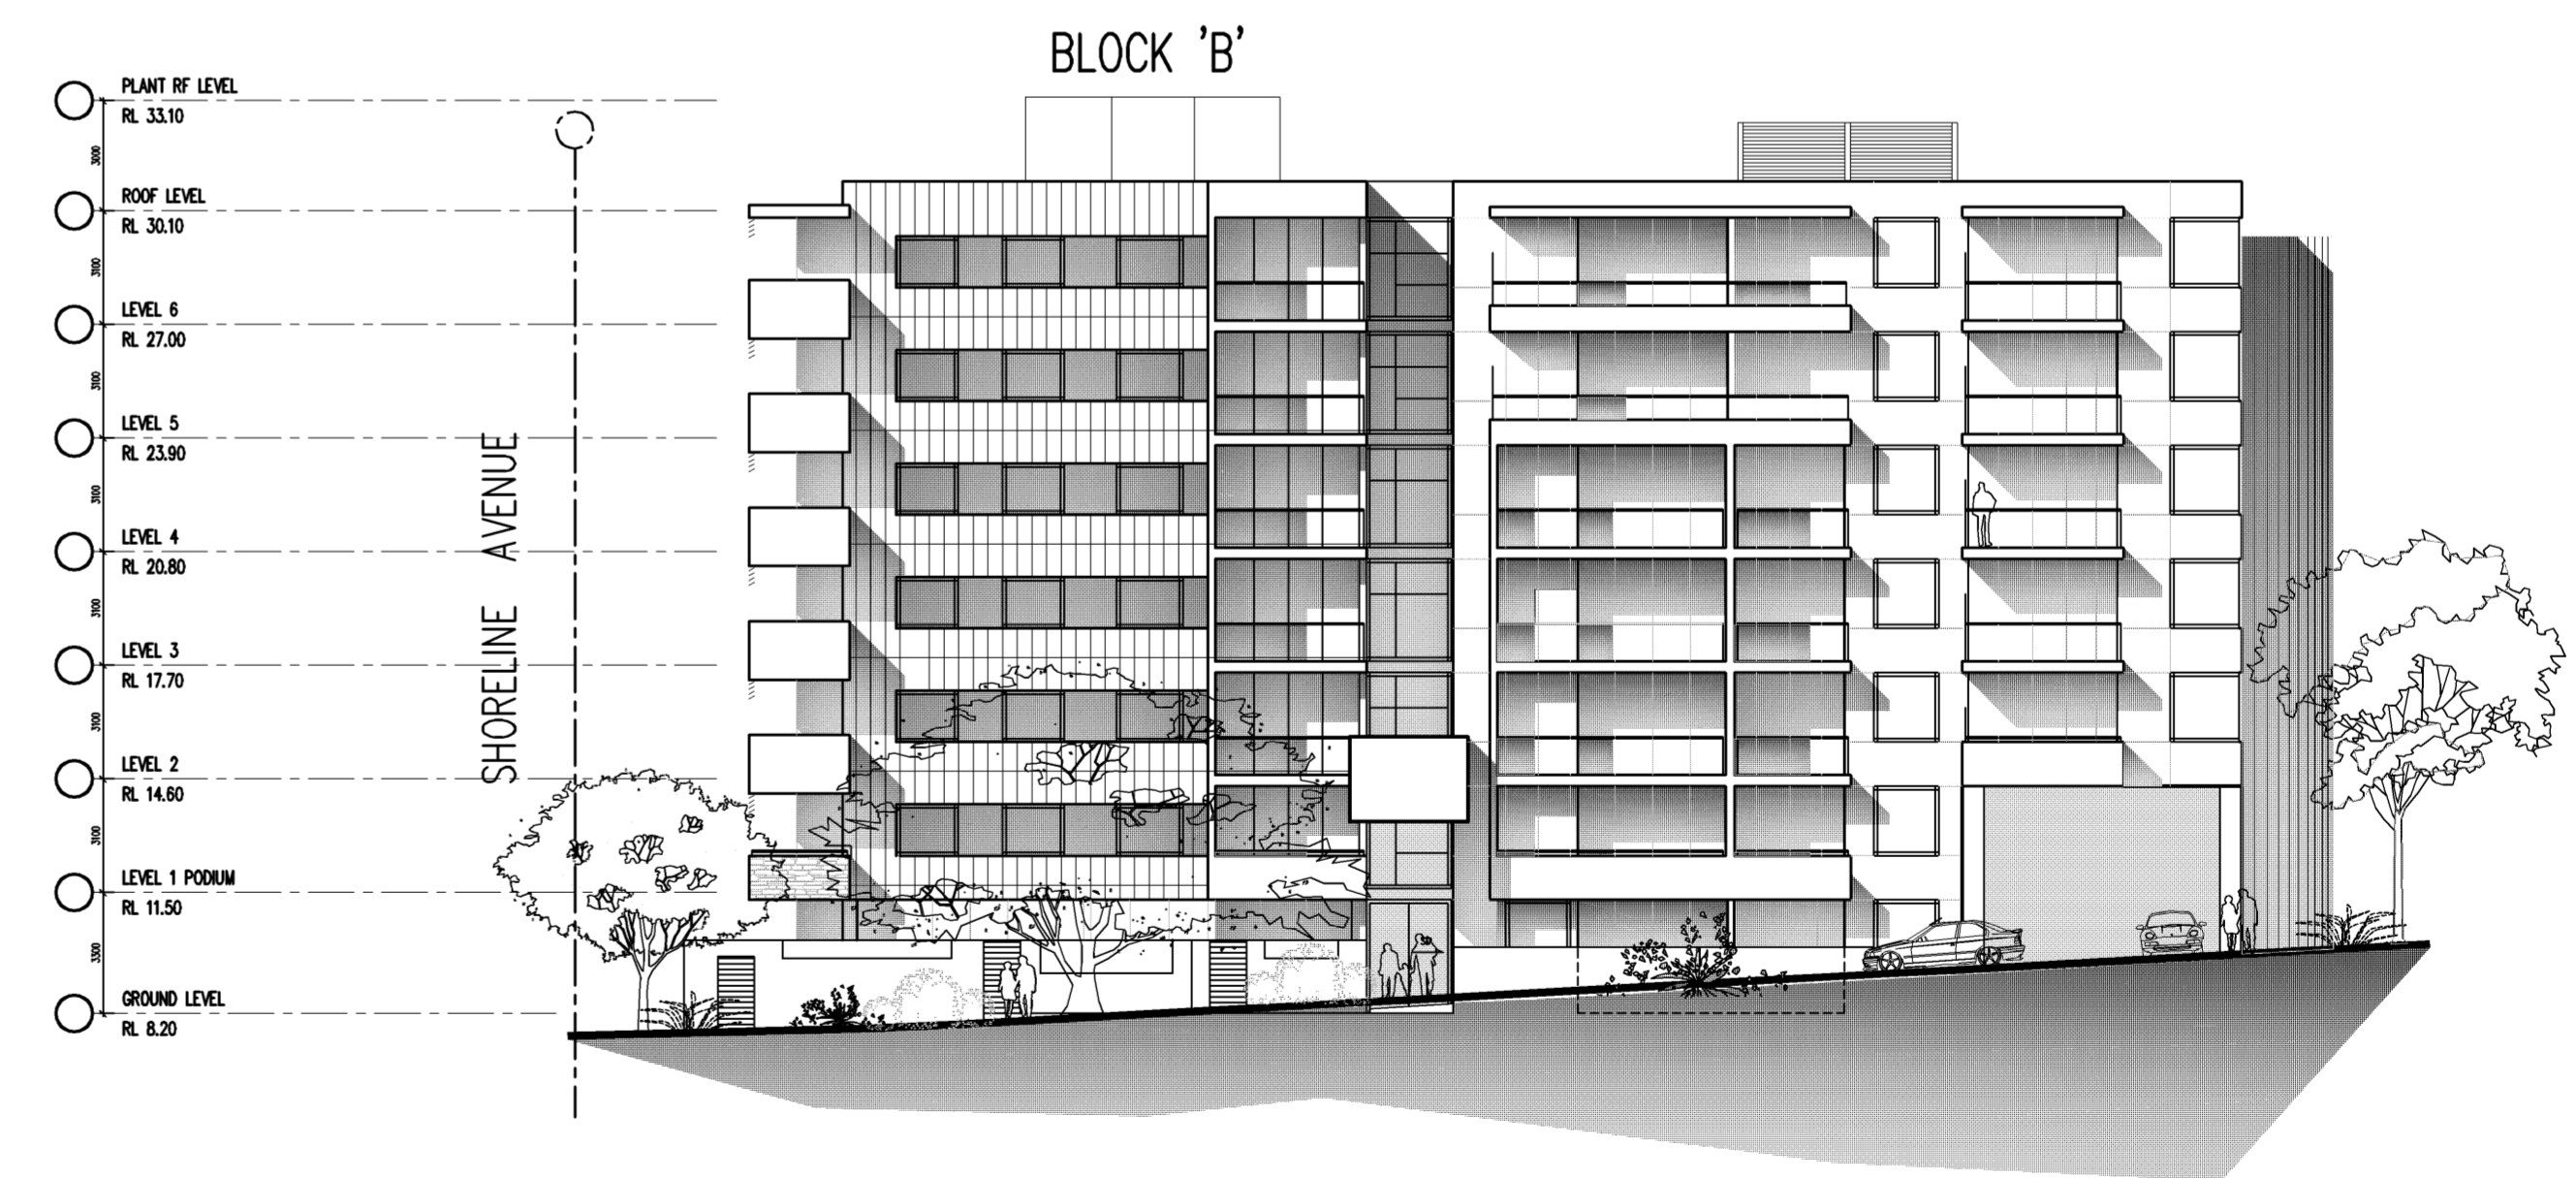

SOUTHERN ELEVATION

**BUILDING B ELEVATIONS**

SCALE 1:200

ISSUE	DATE	REVISION	BY	ISSUE	DATE	REVISION	BY
B	29.04.10	NORTHERN LOUVRES REDUCED	MV				
A	15.04.10	ISSUED TO COUNCIL	MV				

**DO NOT SCALE**  
 USE FIGURED DIMENSIONS AT ALL TIMES. IF IN DOUBT CHECK WITH MERITON APARTMENTS PTY. LTD. CONTRACTOR/S TO CHECK AND VERIFY ALL LEVELS, DATINGS AND DIMENSIONS ON SITE AND SHALL REPORT ANY DISCREPANCIES OR OMISSIONS TO MERITON APARTMENTS PTY. LTD. PRIOR TO COMMENCEMENT OF WORK AND DURING THE CONSTRUCTION PHASE.

**NORTH:**

**GENERAL NOTES:**  
 THIS DRAWING IS THE EXCLUSIVE PROPERTY OF MERITON APARTMENTS PTY. LTD. AND THE REPRODUCTION OF ANY PART WITHOUT THE WRITTEN CONSENT OF MERITON APARTMENTS PTY. LTD. IS A VIOLATION OF APPLICABLE LAWS. IN NO EVENT SHALL MERITON APARTMENTS PTY. LTD. BE HELD LIABLE FOR SPECIAL, COLLATERAL, INCIDENTAL OR CONSEQUENTIAL LIABILITY IN CONNECTION WITH THE USE OF THIS DIGITAL DATA ONCE RELEASED FROM THE MERITON APARTMENTS PTY. LTD. OFFICES.  
 THIS DRAWING IS TO BE READ AND UNDERSTOOD IN CONJUNCTION WITH THE STRUCTURAL, MECHANICAL, ELECTRICAL AND / OR ANY OTHER CONSULTANTS DOCUMENTATION AS MAY BE APPLICABLE TO THE PROJECT PRIOR TO THE START OF ANY WORKS AND FOR ITS DURATION.

**Meriton**  
 Apartments Pty. Ltd.  
 Builders & Developers  
 Level 11, 528 Kent Street, Sydney NSW 2000 Email: info@meriton.com.au  
 Tel: (02) 9287 2888 Fax: (02) 9287 2777 Internet: http://www.meriton.com.au

**PROJECT:**  
 PROPOSED RESIDENTIAL DEVELOPMENT  
 LOT 101 AND 102  
 52 WALKER STREET  
 RHODES, NSW XX

**DRAWING TITLE:**  
 BUILDING B ELEVATIONS

PROJECT No.	DATE:	DRAWING No.	REV.
749 & 750	5/7/2010	DA-62	B

CAD FILE: S:\V2-WALKER\ARCH\LOT-101 AND 102\DA-62 BUILDING B ELEVATIONS.dwg