



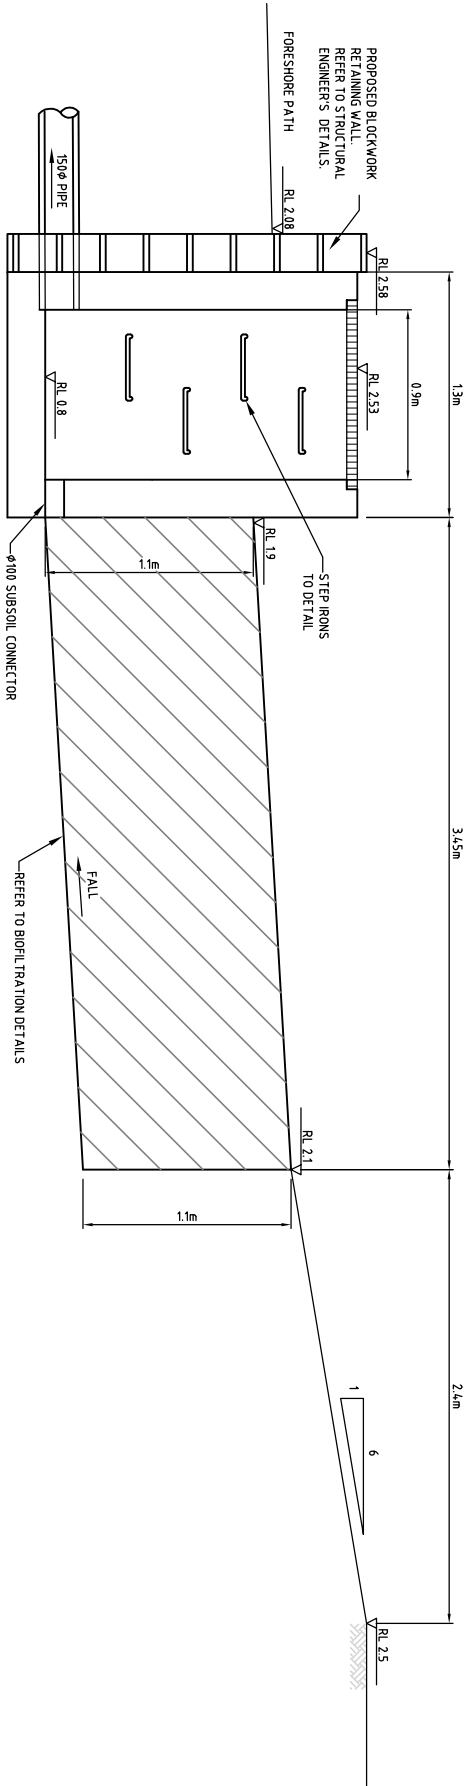


SECTION 28
SCALE 1:10

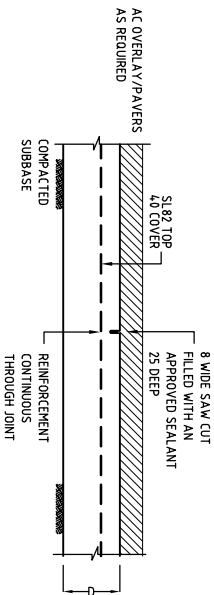


NOTE:
SAWCUT IS TO BE CONDUCTED BETWEEN 6 AND 24
HOURS AFTER SLAB IS POURED


SAW CUT JOINT
N.T.S.

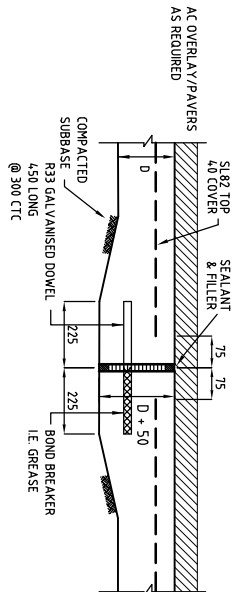


EXPANSION JOINT
N.T.S.

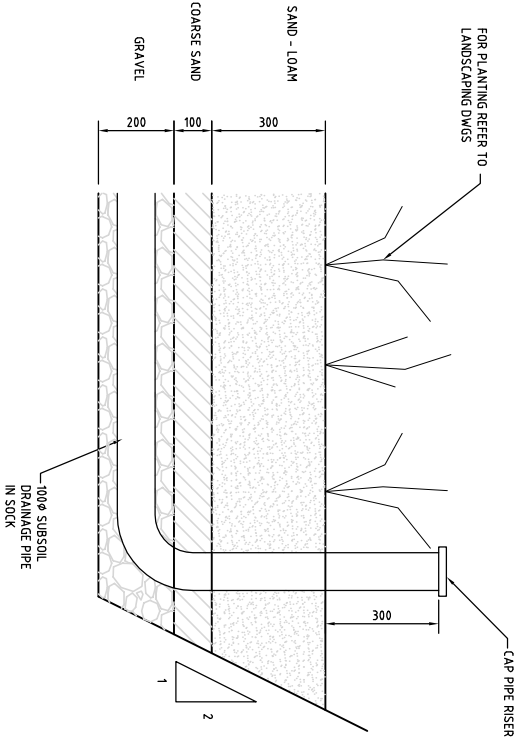

DETAIL
BACKFLUSH/END CAP CONNECTION
SCALE 1:100

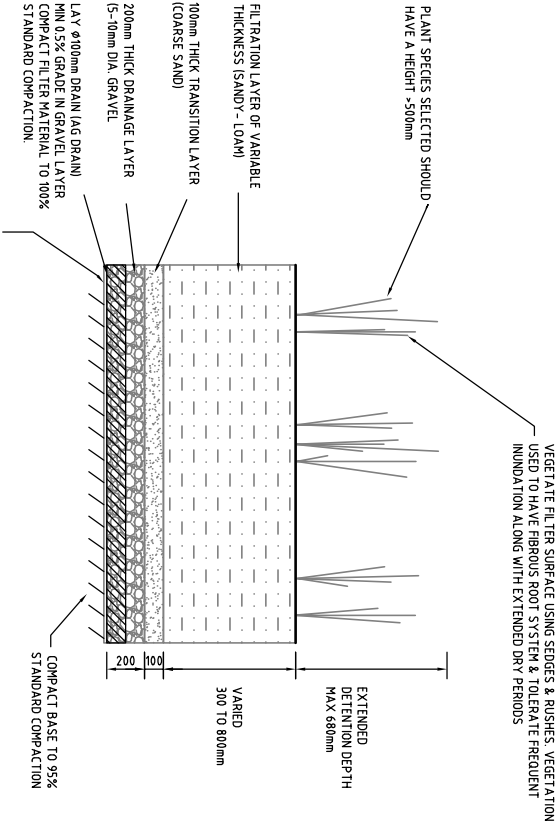

BIOFILTRATION FILTER
DETAIL
SCALE 1:20

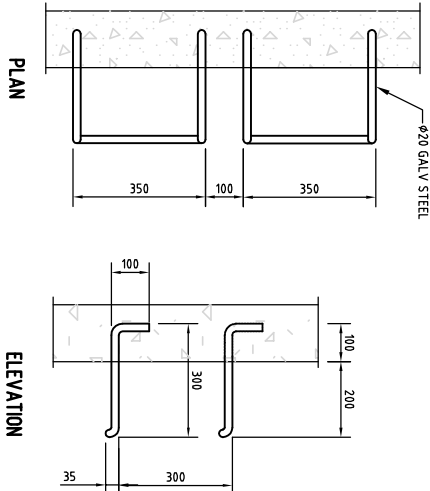

DETAILS OF STEP IRONS
SCALE 1:10
STEP IRONS SHALL BE SPACED AT 300 CENTRES

REVISION	DATE	APPROVED	CHECK	DESIGN	DATE	AMENDMENT DETAILS
1	15/08/07			RS	15/08/07	DRAINAGE AMENDED
2	18/03/08			RS	18/03/08	DRAINAGE AMENDED
3				RS		
4				RS		
5				RS		
6				RS		
7				RS		
8				RS		

AS PLOT	SCALE (METRES)	AT PLOT

MICROFILM No.	PROJECT No.
	L05092.....

CLIENT	MENTON APARTMENTS PTY LTD
PROJECT	PRECINCT C, RHODES FORESHORE AND POINT PARK DEVELOPMENT APPLICATION

Level 2, 2 Burbank Place, Norwest Business Park, Boulton Hills, NSW, Australia 2153 Telephone: 02 8808 5000, Facsimile: 02 8808 5099	Brown Consulting (NSW) Pty Ltd Sydney Melbourne Auckland Singapore
---	--

DRAWING NUMBER	MISCELLANEOUS DETAILS SHEET 1 OF 2	SHEET	13 of 14	MARK	02
----------------	---------------------------------------	-------	----------	------	----