

BUILDING C UNIT NUMBERS								
LEVEL	UNIT TYPE							
	A	B	C	D	E	F	G	H
17	1701	1702	1703	1704	1705	1706	1707	1708
18	1801	1802	1803	1804	1805	1806	1807	1808
19	1901	1902	1903	1904	1905	1906	1907	1908
20	2001	2002	2003	2004	2005	2006	2007	2008
21	2101	2102	2103	2104	2105	2106	2107	2108

SHORELINE

AVENUE

NINA GREY AVENUE

MEREDITH AVENUE



5M SETBACK LINE

10M SETBACK LINE

5M SETBACK

10M SETBACK

BUILDING A UNIT NUMBERS								
LEVEL	UNIT TYPE							
	A	B	C	D	E	F	G	H
17	1701	1702	1703	1704	1705	1706	1707	1708
18	1801	1802	1803	1804	1805	1806	1807	1808
19	1901	1902	1903	1904	1905	1906	1907	1908
20	2001	2002	2003	2004	2005	2006	2007	2008

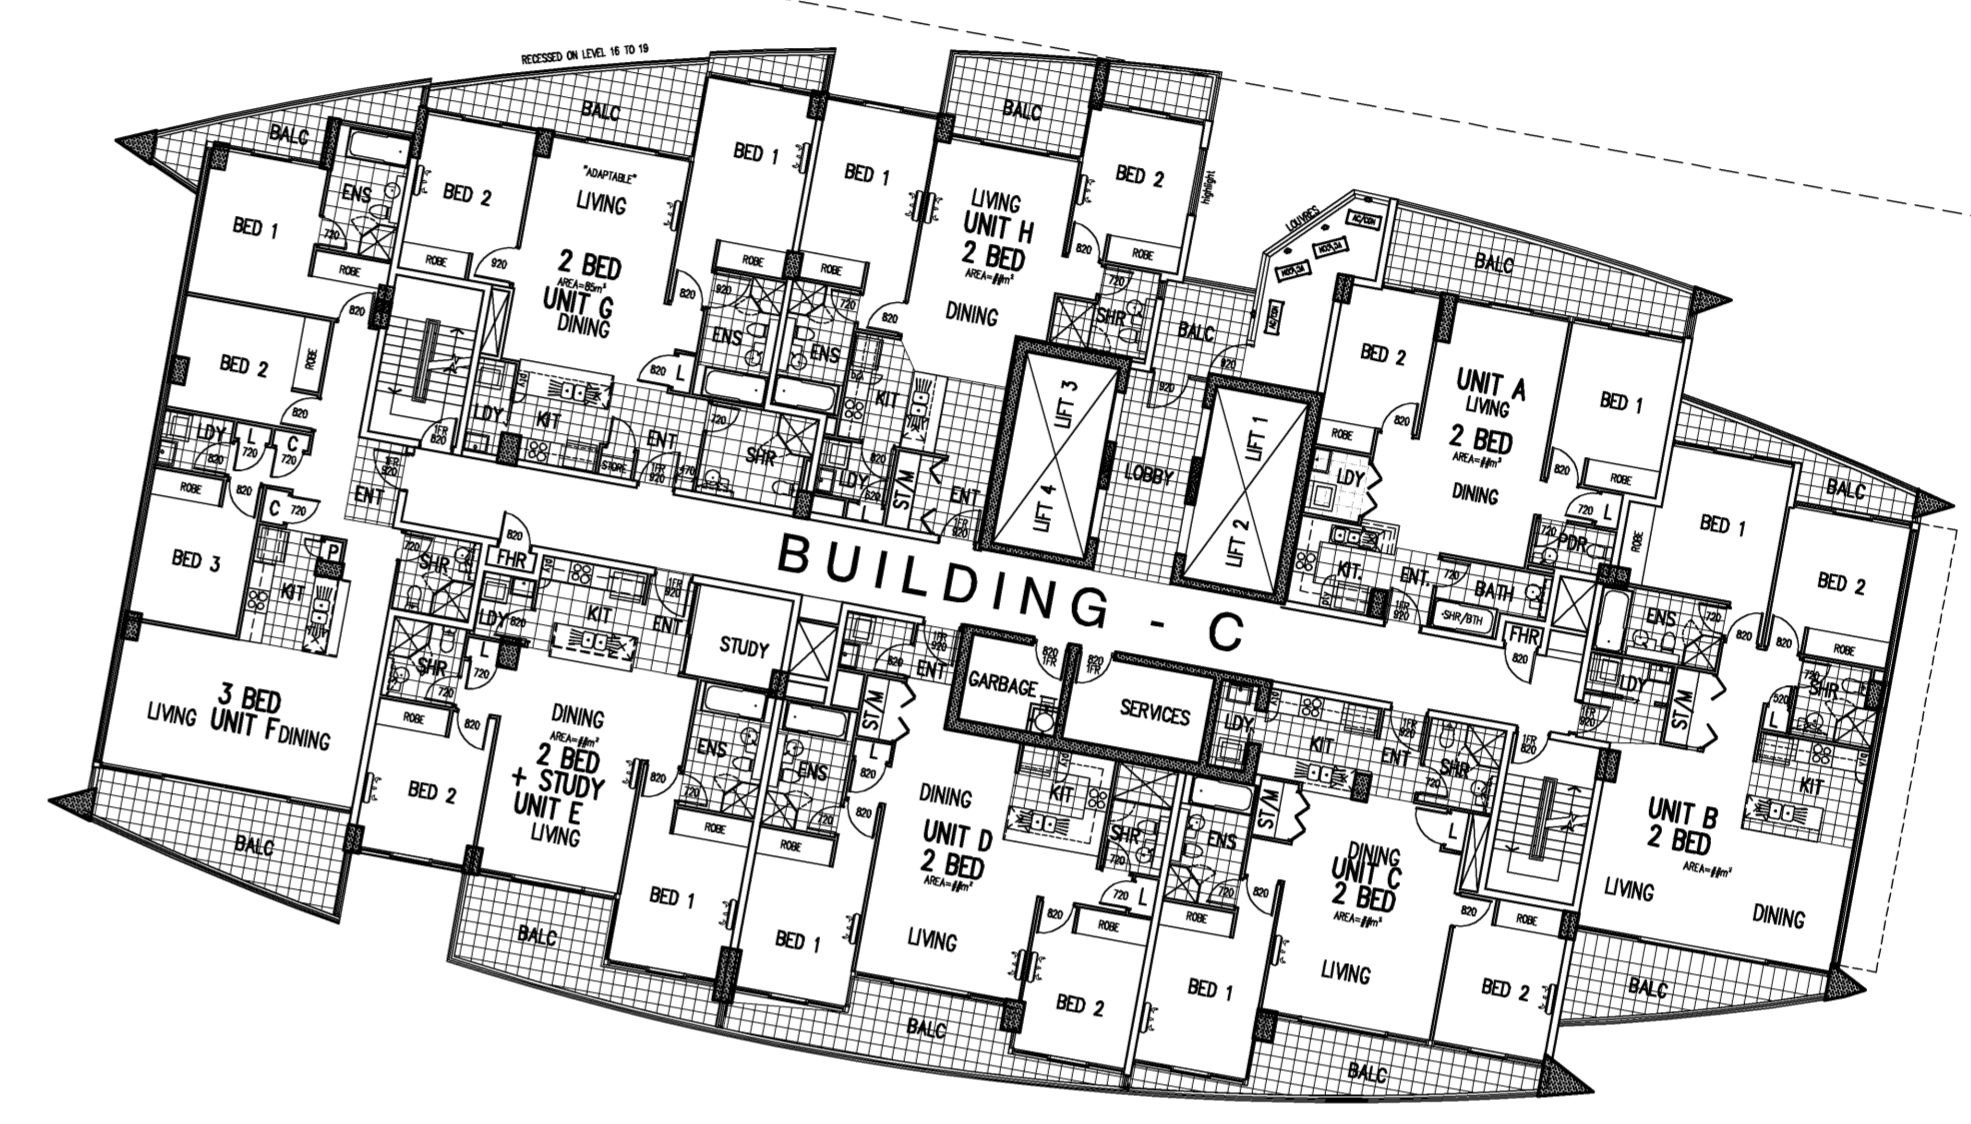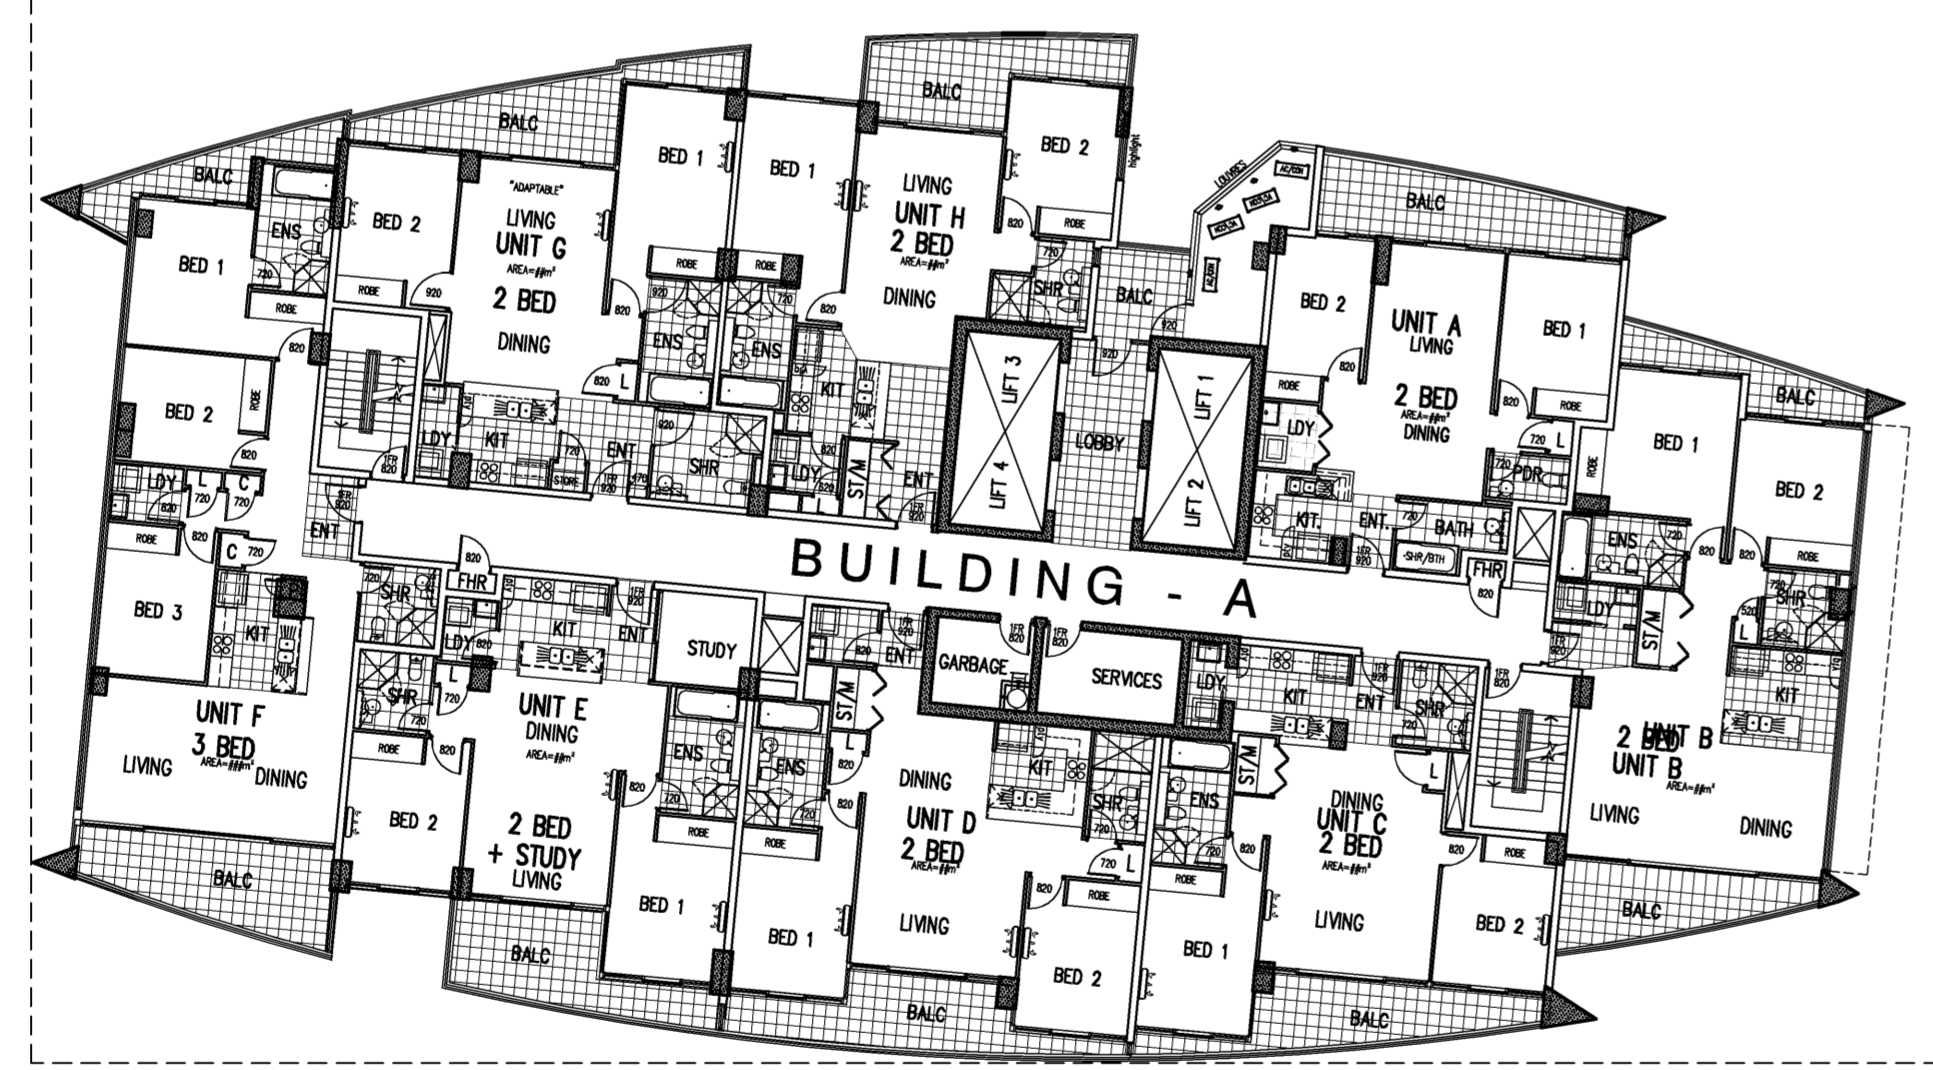


WALKER STREET

STREET

LEVEL 17-21 PLAN
SCALE 1:200

ISSUE	DATE	REVISION	BY	ISSUE	DATE	REVISION	BY
C	14.09.10	GARBAGE CHUTES ADDED BLOCKS A AND C.	AJH				
B	28.04.10	PLANS AMENDED TO MATCH FACADE	KBA				
A	16.04.10	ISSUE FOR DEVELOPMENT APPLICATION	JK				

DO NOT SCALE.
USE FIGURED DIMENSIONS AT ALL TIMES. IF IN DOUBT CHECK WITH MERITON APARTMENTS PTY. LTD. CONTRACTOR/S TO CHECK AND VERIFY ALL LEVELS, DATINGS AND DIMENSIONS ON SITE AND SHALL REPORT ANY DISCREPANCIES OR OMISSIONS TO MERITON APARTMENTS PTY. LTD. PRIOR TO COMMENCEMENT OF WORK AND DURING THE CONSTRUCTION PHASE.

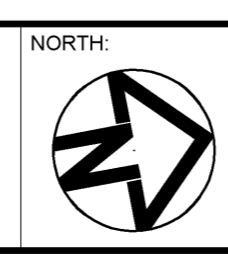

GENERAL NOTES:
THIS DRAWING IS THE EXCLUSIVE PROPERTY OF MERITON APARTMENTS PTY. LTD. AND THE REPRODUCTION OF ANY PART WITHOUT THE WRITTEN CONSENT OF MERITON APARTMENTS PTY. LTD. IS A VIOLATION OF APPLICABLE LAWS. IN NO EVENT SHALL MERITON APARTMENTS PTY. LTD. BE HELD LIABLE FOR SPECIAL, COLLATERAL, INCIDENTAL OR CONSEQUENTIAL LIABILITY IN CONNECTION WITH THE USE OF THIS DIGITAL DATA ONCE RELEASED FROM THE MERITON APARTMENTS PTY. LTD. OFFICES.
THIS DRAWING IS TO BE READ AND UNDERSTOOD IN CONJUNCTION WITH THE STRUCTURAL, MECHANICAL, ELECTRICAL AND / OR ANY OTHER CONSULTANTS DOCUMENTATION AS MAY BE APPLICABLE TO THE PROJECT PRIOR TO THE START OF ANY WORKS AND FOR ITS DURATION.

Meriton
Apartments Pty. Ltd.
Builders & Developers
Level 11, 528 Kent Street, Sydney NSW 2000
Tel: (02) 9287 2888 Fax: (02) 9287 2777 Email: info@meriton.com.au

PROJECT:
PROPOSED RESIDENTIAL DEVELOPMENT
LOT 101 AND 102
52 WALKER STREET
RHODES, NSW XX

DRAWING TITLE:
LEVEL 17-21 PLAN

PROJECT No.	DATE	DRAWING No.	REV.
749 & 750	9/15/2010	DA-39	C
DRAWN BY:	SCALE:		
AH	AS SHOWN		

CAD FILE: S:\VE-WALKER\ARCH\LOT-101-102-AMENDED-DA-NOT-LODGED-AUG-2010\LOT-101 AND 102\DA-39 LE