




**LEGEND**

-  STAR PICKET
-  PROPOSED PIT

**NOTE:**  
THE POSITION OF PROPOSED PIT 3 IS FROM "CSR BC GRND OPT06.DWG" SUPPLIED BY CSR.

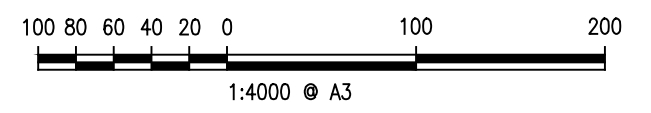

**DIAL 1100 BEFORE YOU DIG**  
**APPROVED COMPANY**  
**APPROVED COMPANY**  
**APPROVED COMPANY**

Project:  
**SETOUT OF PROPOSED PIT 3**  
**CRS BADGERYS CREEK**  
**MARTIN ROAD, BADGERYS CREEK**

Principal: <b>CSR LIMITED</b>				
Scale: 1:4000	Date: 06/11/2020	Council Ref.		
Datum: A.H.D.		L.G.A. LIVERPOOL		
Calc's: L.H.	Drawn: A.K.P.	Proj.Man: D.J.S.	Client Ref:	

**CRAIG & RHODES**  
TAKE THE LEAD

ABN 77 050 209 991 ACN 050 209 991  
 Suite 701, Level 7, 3 Rider Boulevard,  
 Rhodes, NSW, 2138  
 PO Box 3220, Rhodes NSW 2138  
 Tel. 9869-1855  
 reception@crhodes.com.au  
 www.craigandrhodes.com.au  
 © Craig & Rhodes

Our Ref. **064-17**  
 Dwg File Ref. [Rev] - Sheet Ref.  
**064-17G 102 [00]**  
**- PLAN**