




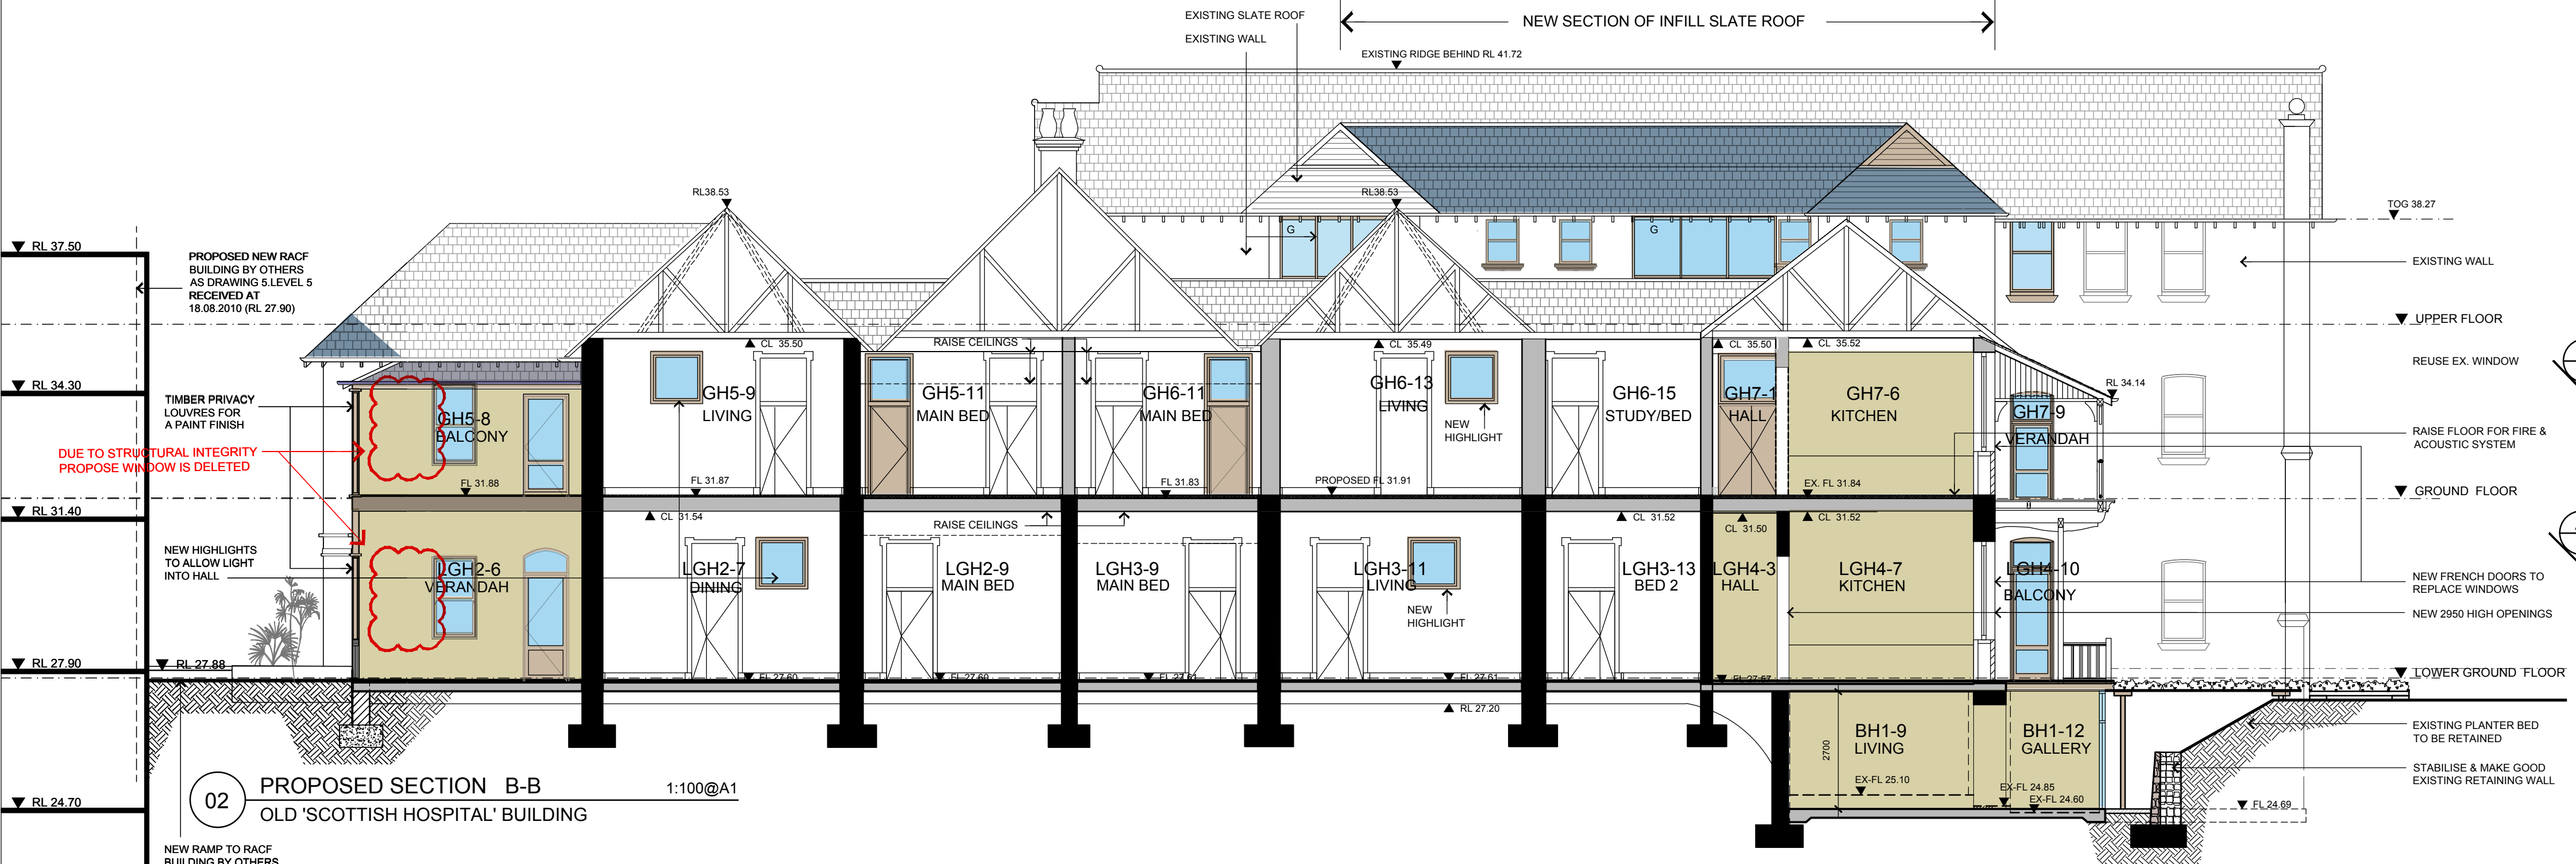



02 PROPOSED SECTION B-B
OLD 'SCOTTISH HOSPITAL' BUILDING
1:100@A1

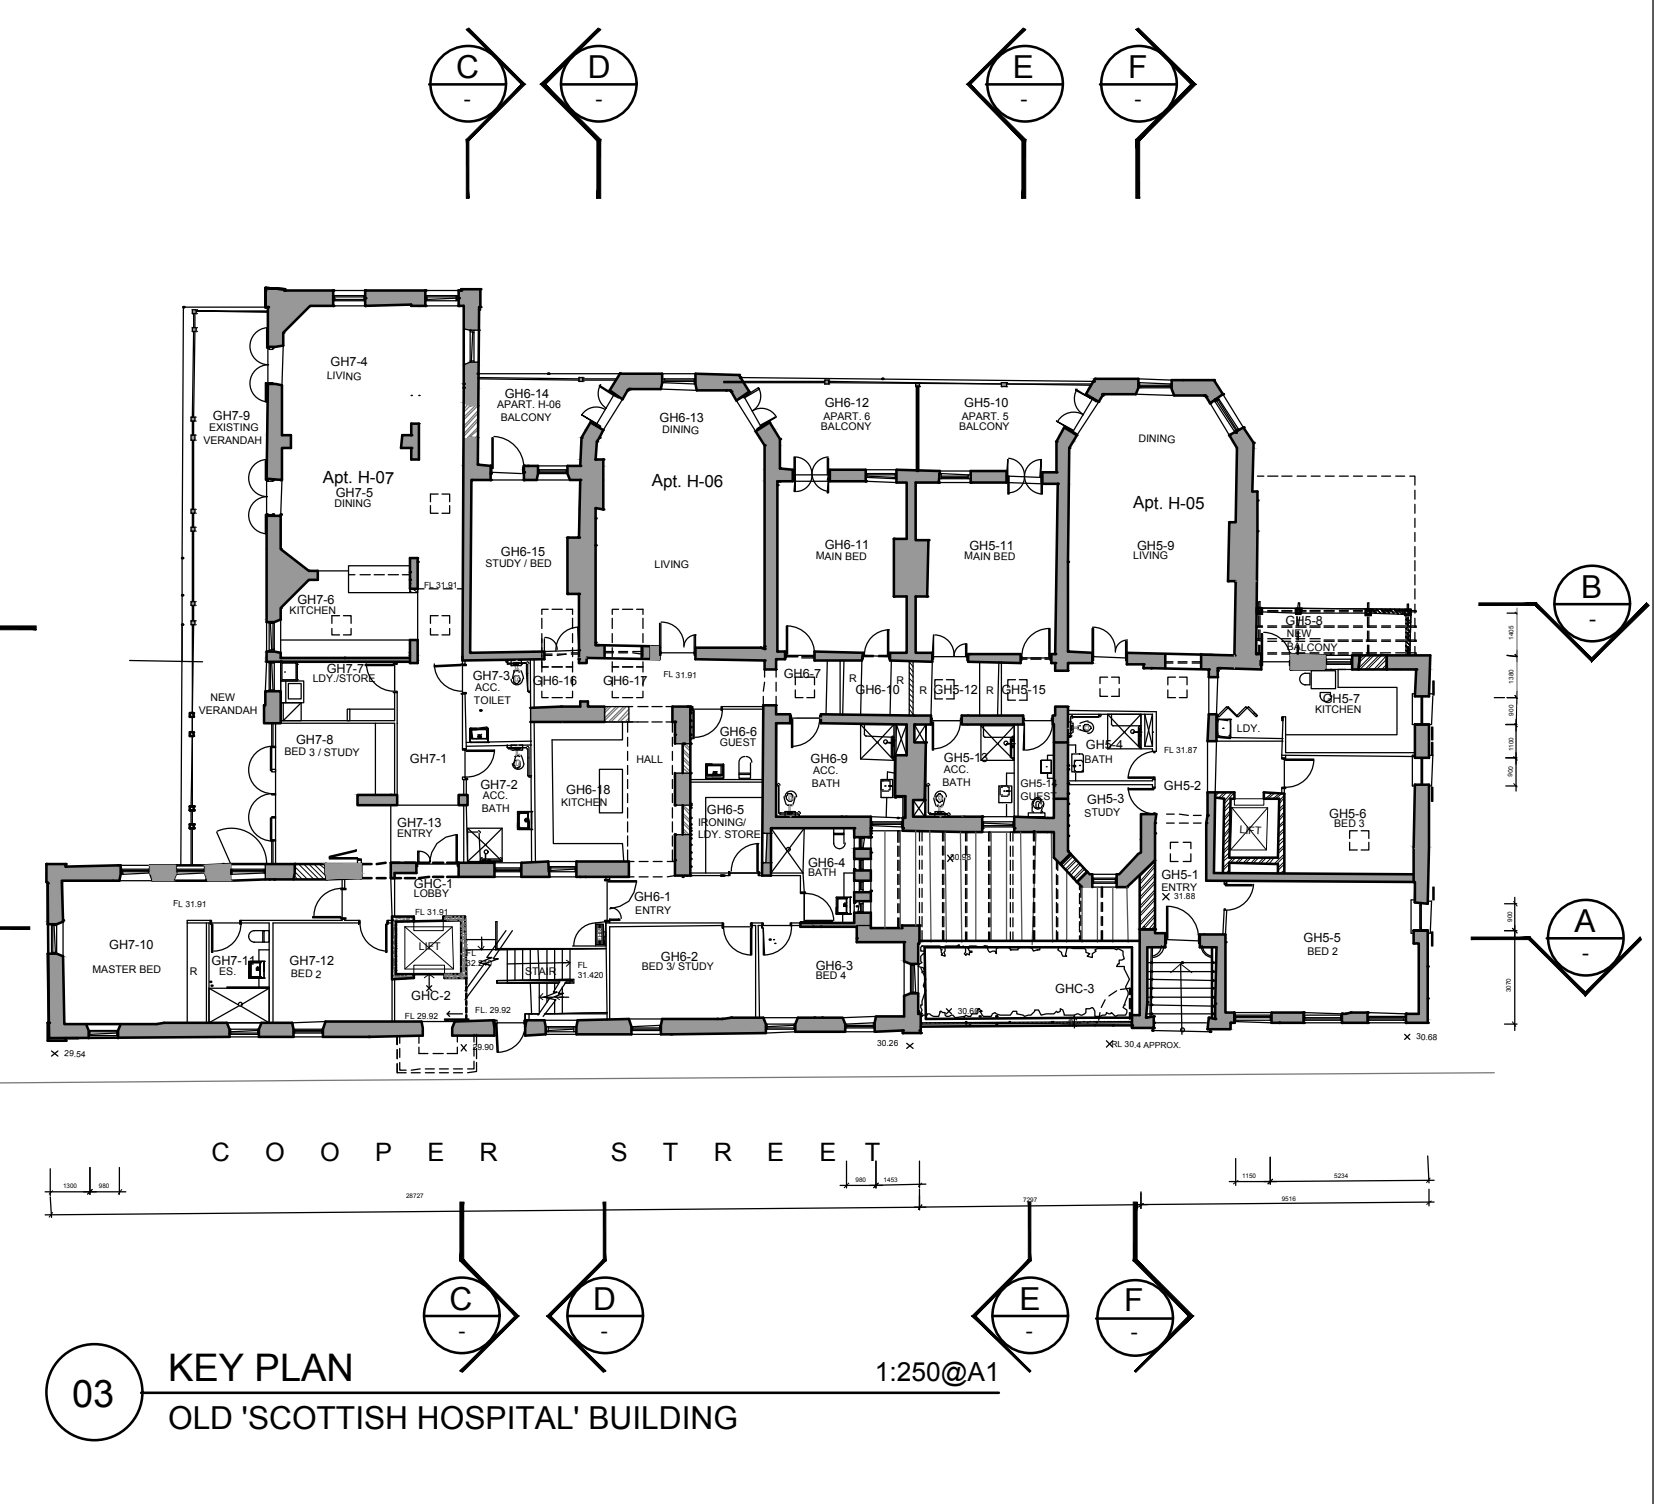

03 KEY PLAN
OLD 'SCOTTISH HOSPITAL' BUILDING
1:250@A1

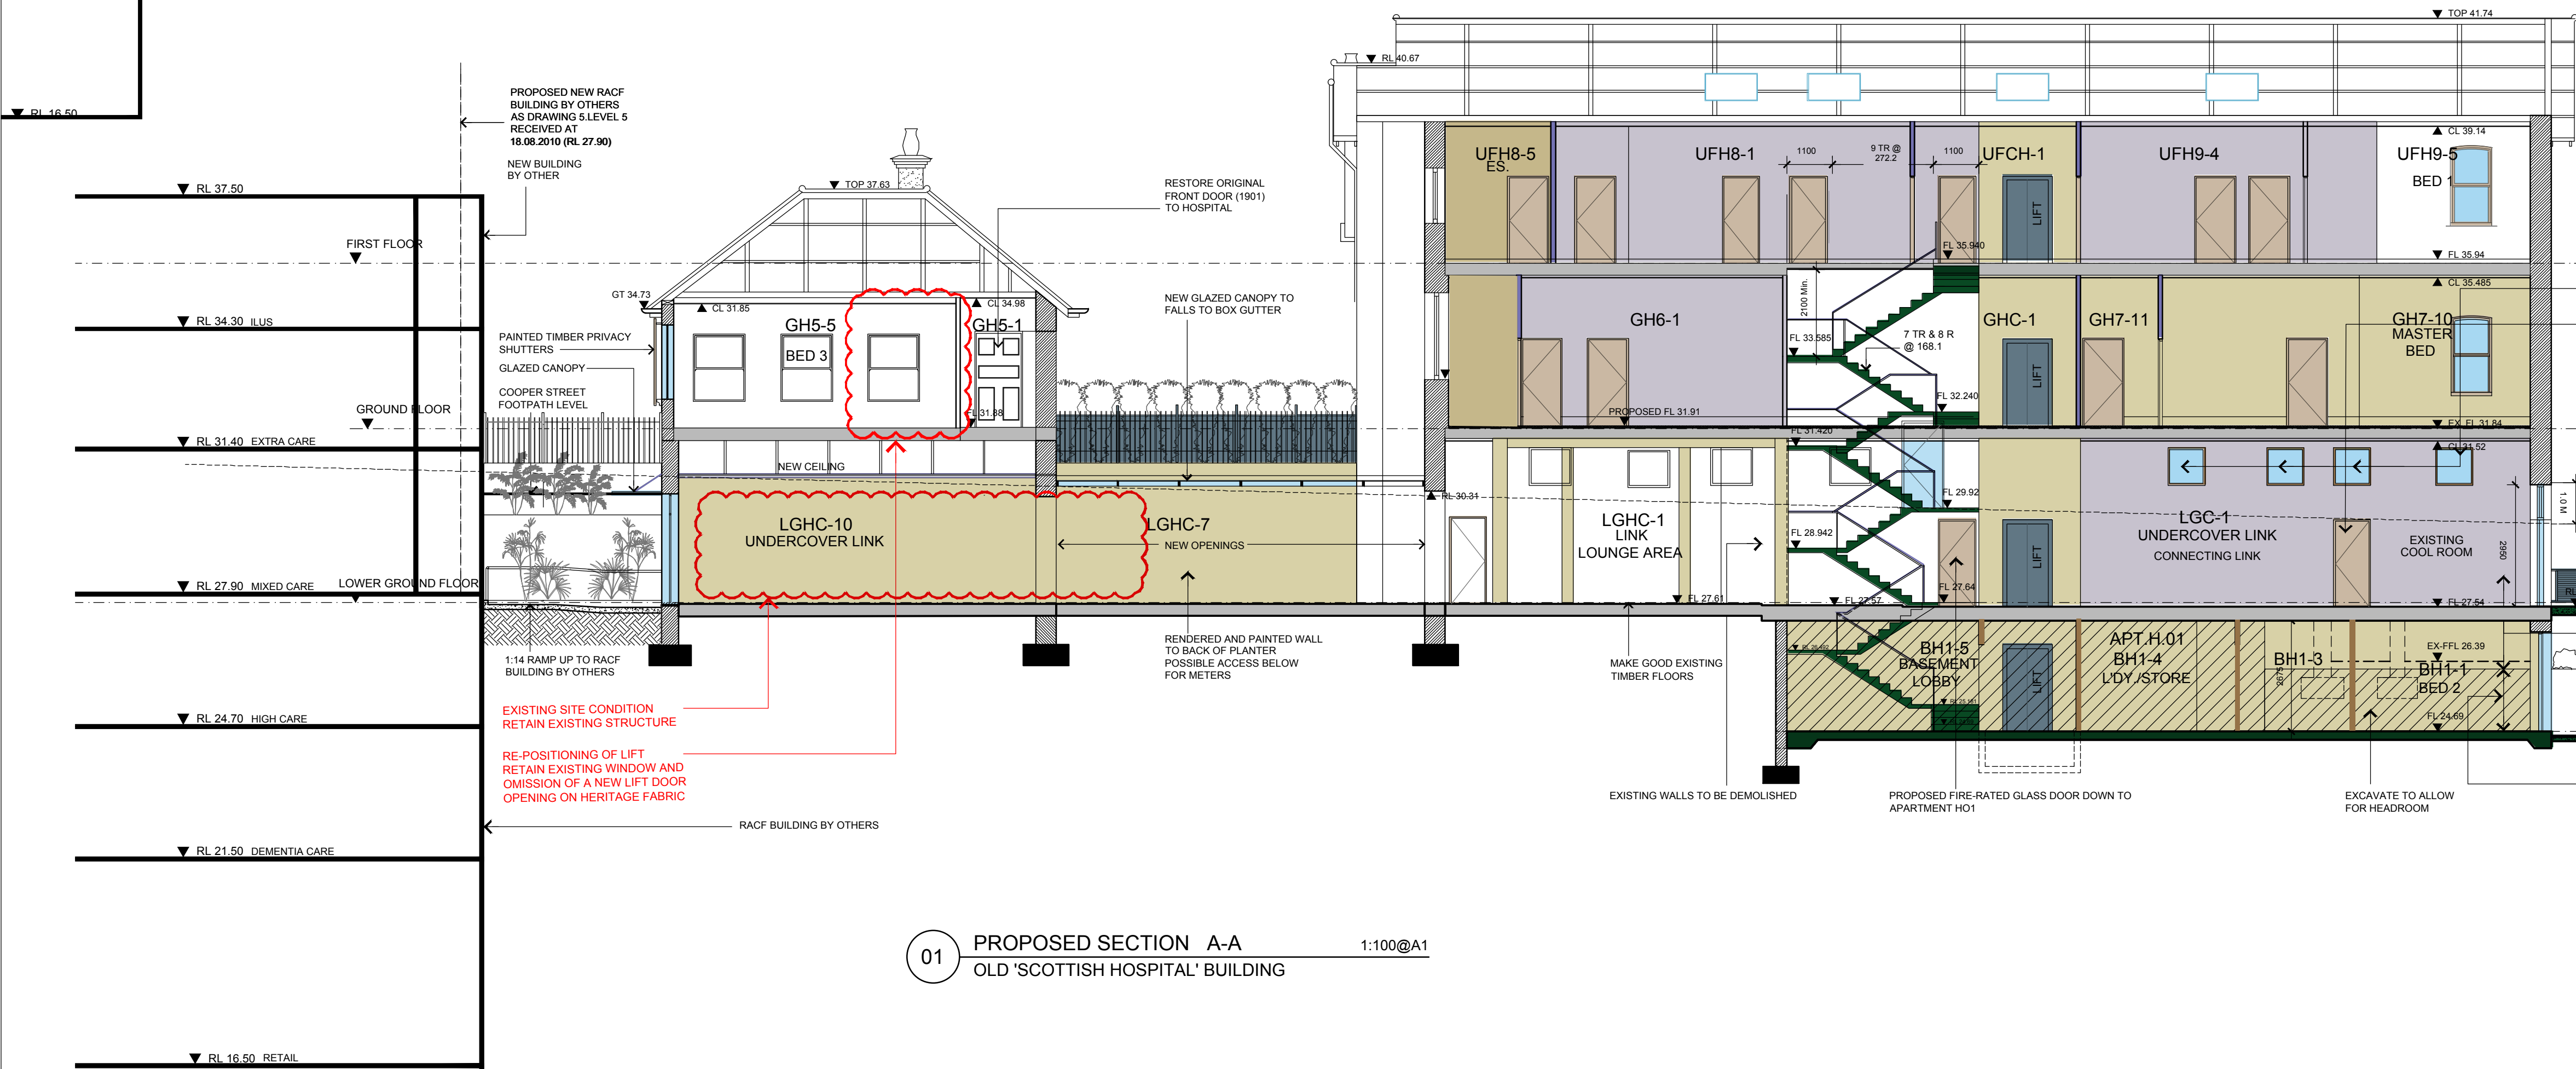

01 PROPOSED SECTION A-A
OLD 'SCOTTISH HOSPITAL' BUILDING
1:100@A1

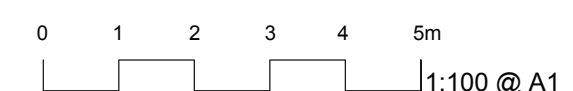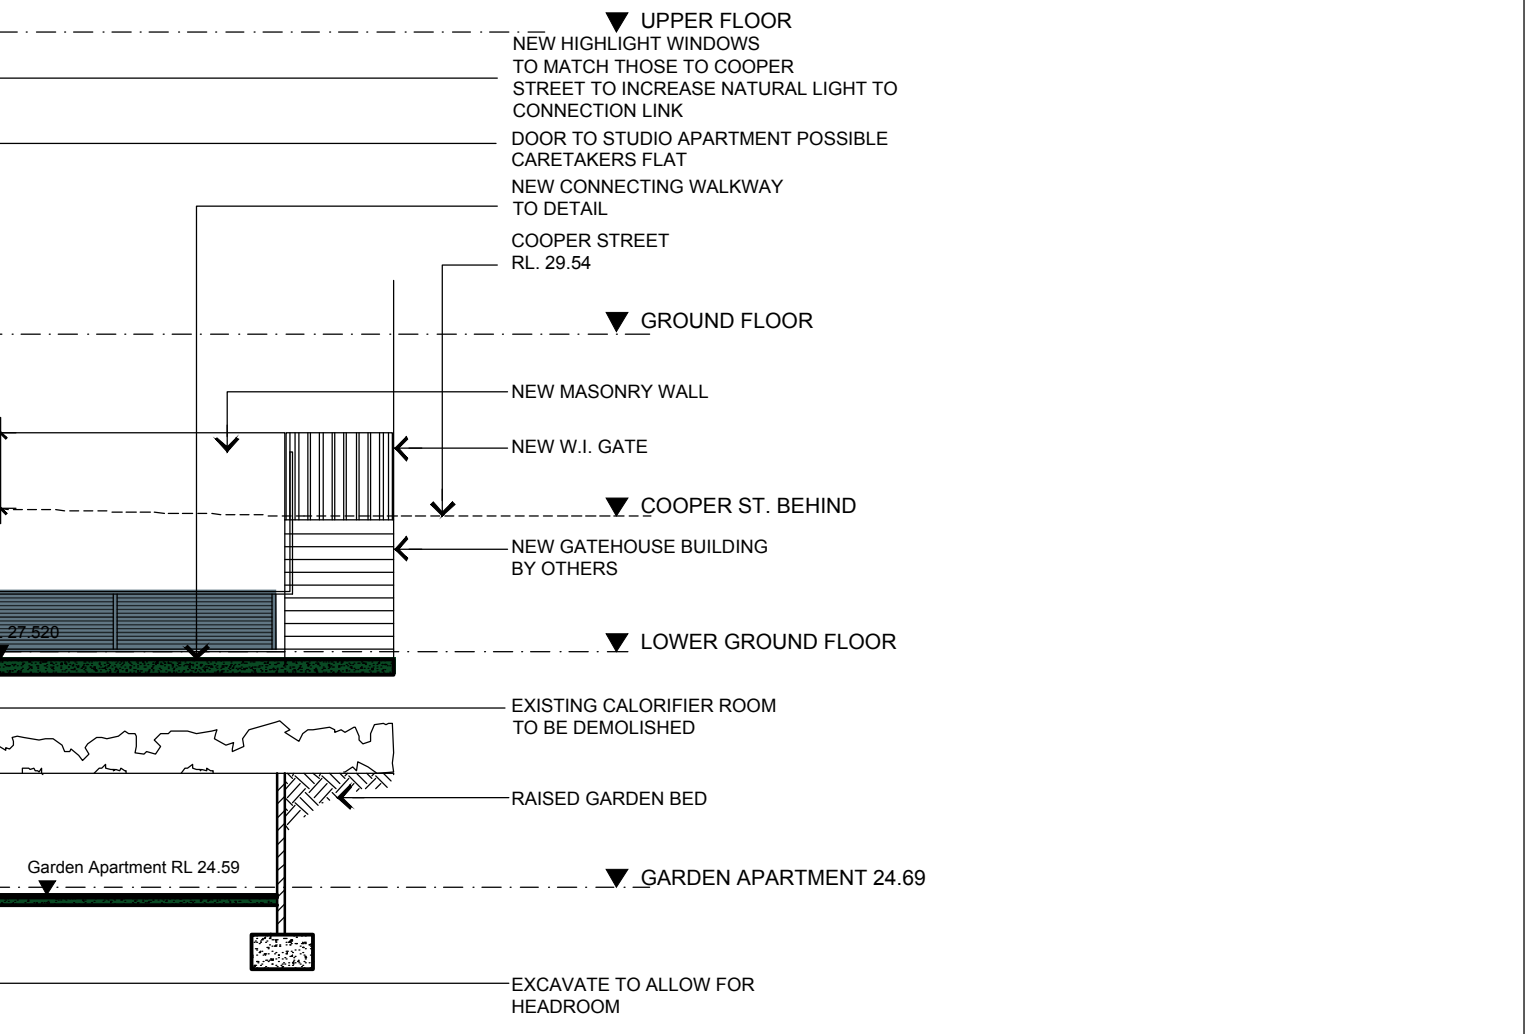

"Copyright JPR Architects Pty Ltd.
Reproduction of the whole or part of this documents constitutes
an infringement of copyright. The information, ideas and
concepts contained in this document are confidential and the
recipient of this document is prohibited from disclosing such
information, ideas and concepts to any person without the
prior written consent of JPR Architects Pty Ltd."

"THE TERRACES"

SCOTTISH HOSPITAL - 2 COOPER ST. PADDINGTON

PRINCIPAL ARCHITECT
jpr architects pty limited
20/50 Stanley Street East Sydney NSW 2010 Tel +61 2 9366 1133 Fax +61 2 9366 1166 Email jpr@jpr.com.au

CONSULTING ARCHITECT: AGED CARE
Flower and Samios architects

CONSULTING ARCHITECT: HERITAGE
CM+
Corybeare Morrison International Pty Ltd
Architecture Interiors Heritage Urban Design Masterplanning
T: 61 2 9244 8888 F: 61 2 9244 8877 E: mail@cmplus.com.au
© CM+ 2010

No. Date Description
A 07/10/2010 DA APPLICATION
B 07/10/2016 S75W APPLICATION

SCALE AT A1
DATE 07/10/2016
PROJECT No 2006067
REVISION B
DRAWN RM / YS / RK
ITEM No 38112

PROJECT ADDRESS
2 COOPER ST. PADDINGTON
CLIENT
Presbyterian Aged Care PADDINGTON

DRAWING TITLE
SECTIONS
DRAWING No
DA 437

CAUTION: Drawings which have been scanned, saved in PDF format, and/or reprinted,
other than by JPR, may not be to scale and should not be scaled or relied on for area
calculations.
This design has had no input from relevant planning and services or BCA consultants and should not be construed as final