





APPENDIX A BATES SMART DRAWINGS

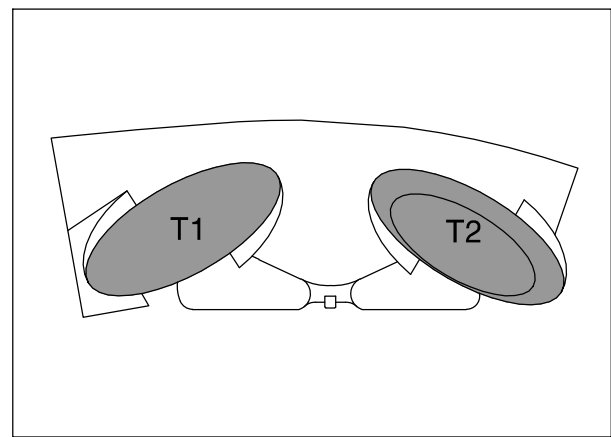

A	06/04/11	DA Submission	JL	MD
Revision	Date	Description	Initial	Checked

BATESSMART™

DA00.001[A]

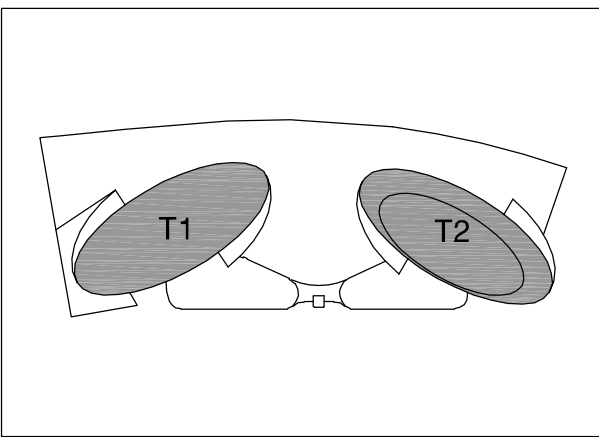

Site 3
Sydney Olympic Park
Plan
Basement 004


Check all dimensions and site conditions prior to commencement of any work, the purchase or ordering of any materials, things, plant, services or equipment and the preparation of shop drawings and/or the fabrication of any components.
Do not scale drawings - refer to figured dimensions only. Any discrepancies shall immediately be referred to the architect for clarification.
All drawings may not be reproduced or distributed without prior permission from the architect.

Sydney 1/243 Liverpool Street
East Sydney NSW 2010 Australia
T 02 8354 5100 F 02 8354 5199
email syds@batessmart.com.au
<http://www.batessmart.com.au>

Melbourne 1 Nicholson Street
Melbourne VIC 3000 Australia
T 03 8664 6200 F 03 8664 6300
email melb@batessmart.com.au
<http://www.batessmart.com.au>

Bates Smart Pty Ltd ABN 70 004 999 400

BATES SMART™

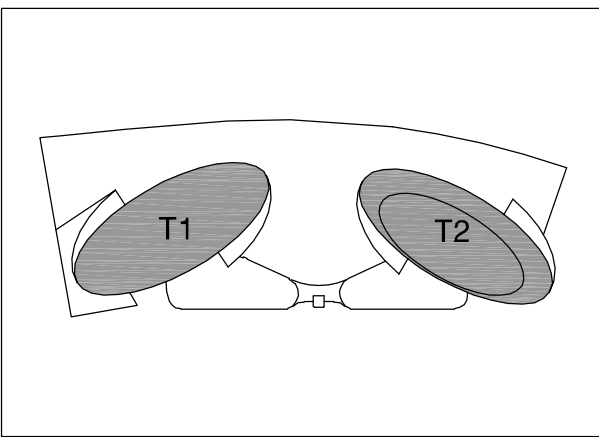


Site 3
Sydney Olympic Park
Plan
Basement 003

Check all dimensions and site conditions prior to commencement of any work, the purchase or ordering of any materials, things, plant, services or equipment and the preparation of shop drawings and/or the fabrication of any components.
Do not scale drawings - refer to figured dimensions only. Any discrepancies shall immediately be referred to the architect for clarification.
All drawings may not be reproduced or distributed without prior permission from the architect.

DA02.101[A]

Bates Smart Pty Ltd ABN 70 004 999 400



BATES SMART™

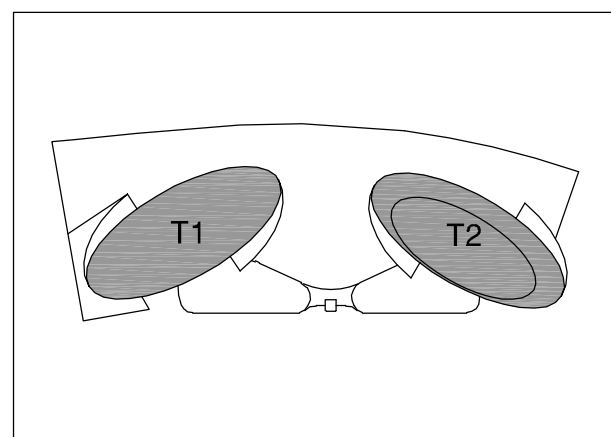

Site 3
Sydney Olympic Park
Plan
Basement 002

DA02.102[A]


BATESSMART™

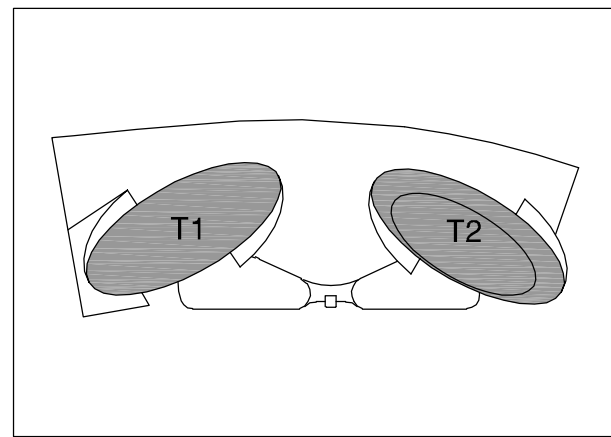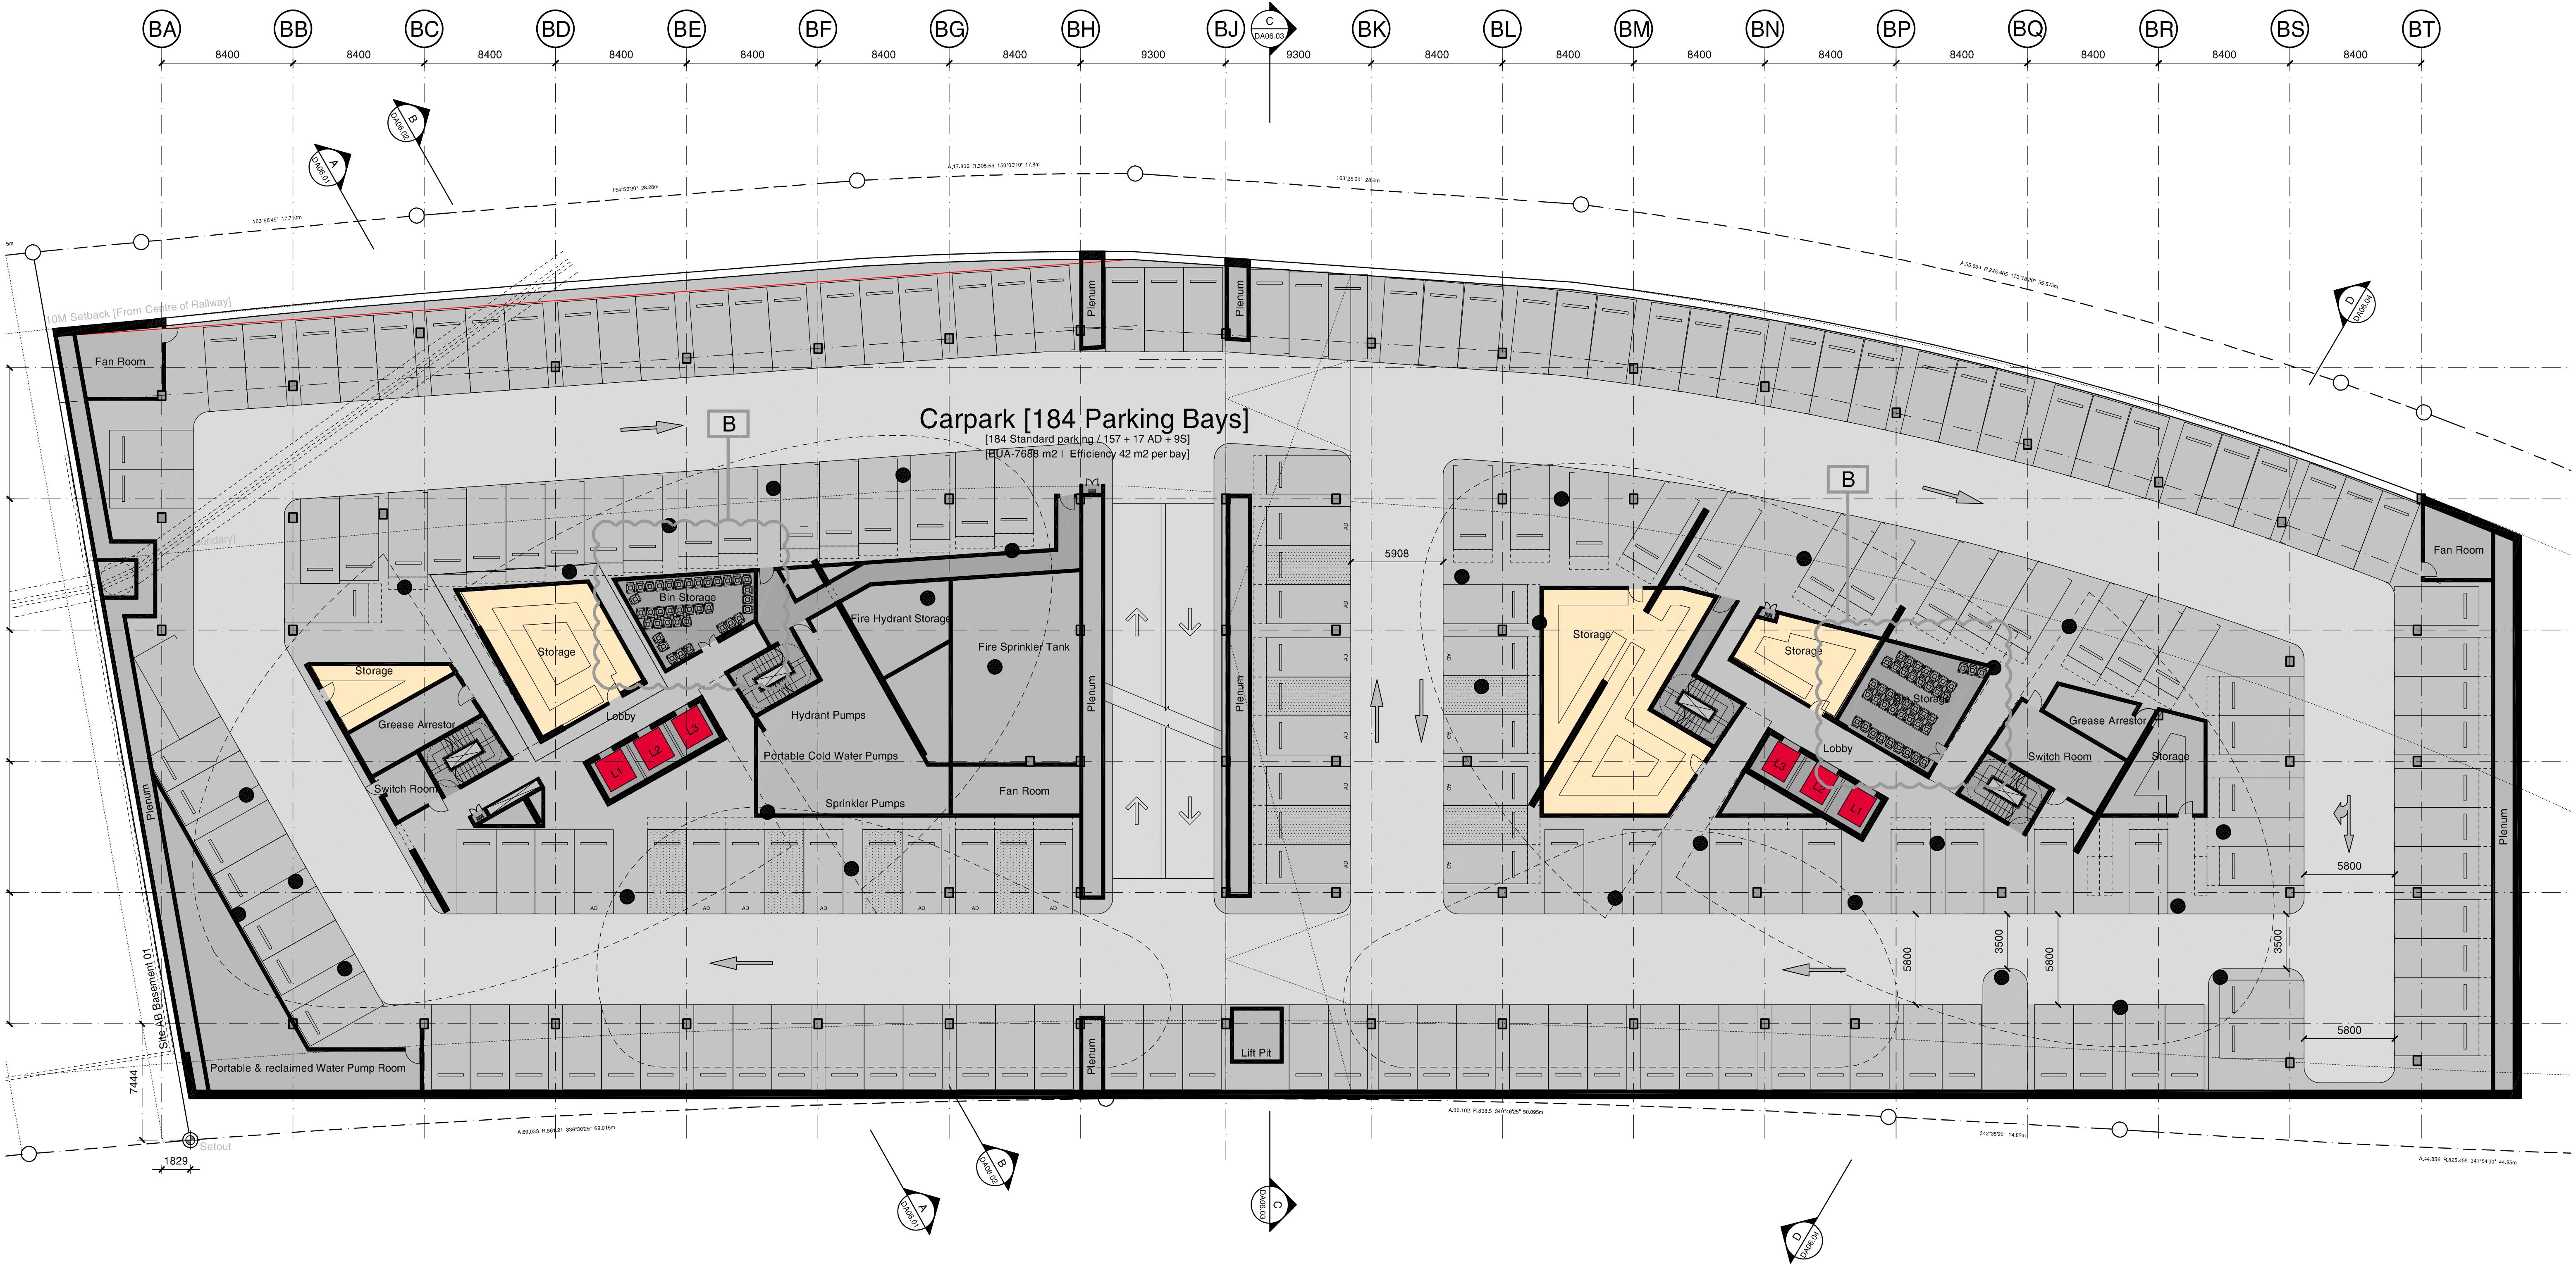

B	09/09/11	Revised Design following SOPA comments	MD	MD
A	06/04/11	DA Submission	JL	MD
Revision	Date	Description	Initial	Checked

Site 3
Sydney Olympic Park
Plan
Basement 001

Check all dimensions and site conditions prior to commencement of any work, the purchase or ordering of any materials, fittings, plant, services or equipment and the preparation of shop drawings and/or the fabrication of any components.
Do not scale drawings - refer to figured dimensions only. Any discrepancies shall immediately be referred to the architect for distribution.
All drawings may not be reproduced or distributed without prior permission from the architect.

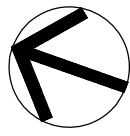


Scale	1:200
Drawn	Checked
Project No.	S11202
Status	DA
Plot Date	22/9/2011 9:02:40 AM
Plot File	S:\11200-11299\11202_billbergio_homebush\00_eo\cad\plot ...
Drawing No.	DA02.103[B]

Sydney 1/243 Liverpool Street
East Sydney NSW 2010 Australia
T 02 8354 5100 F 02 8354 5199
email syd@batesmart.com.au
http://www.batesmart.com.au

Melbourne 1 Nicholson Street
Melbourne VIC 3000 Australia
T 03 8664 6200 F 03 8664 6300
email melb@batesmart.com.au
http://www.batesmart.com.au

Bates Smart Pty Ltd ABN 70 004 999 400

BATESSMART

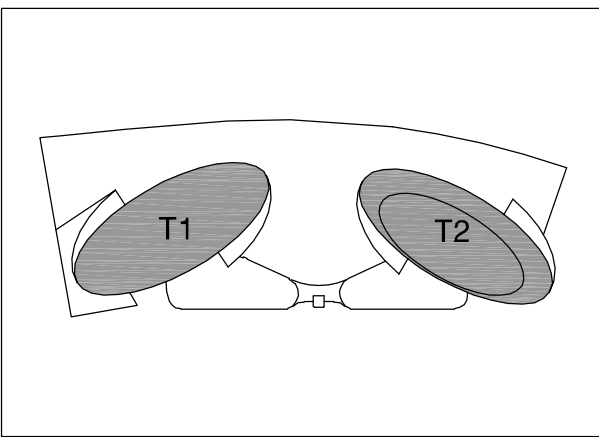


Site 3

Sydney Olympic Park

Ground Floor Plan

Bates Smart Pty Ltd ABN 70 004 999 400

BATESSMART™

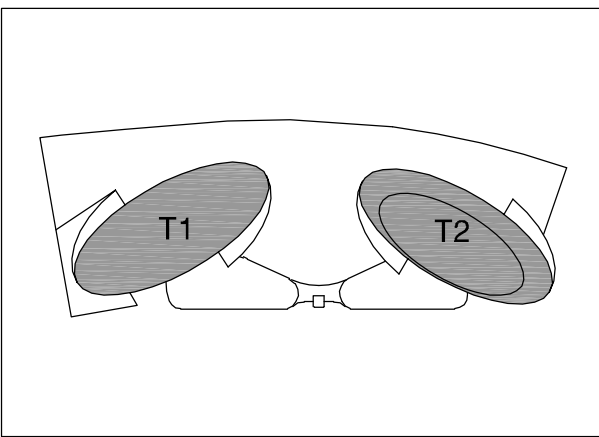

Site 3
Sydney Olympic Park
Plan
Level 01 [Podium]


Check all dimensions and site conditions prior to commencement of any work, the purchase or ordering of any materials, fittings, plant, services or equipment and the preparation of shop drawings and/or the fabrication of any components.
Do not scale drawings - refer to figured dimensions only. Any discrepancies shall immediately be referred to the architect for clarification.
All drawings may not be reproduced or distributed without prior permission from the architect.

Sydney 1/243 Liverpool Street
East Sydney NSW 2010 Australia
T 02 8354 5100 F 02 8354 5199
email syd@batesmart.com.au
<http://www.batesmart.com.au>

Melbourne 1 Nicholson Street
Melbourne VIC 3000 Australia
T 03 8664 6200 F 03 8664 6300
email melb@batesmart.com.au
<http://www.batesmart.com.au>

Bates Smart Pty Ltd ABN 70 004 999 400

BATESSMART™

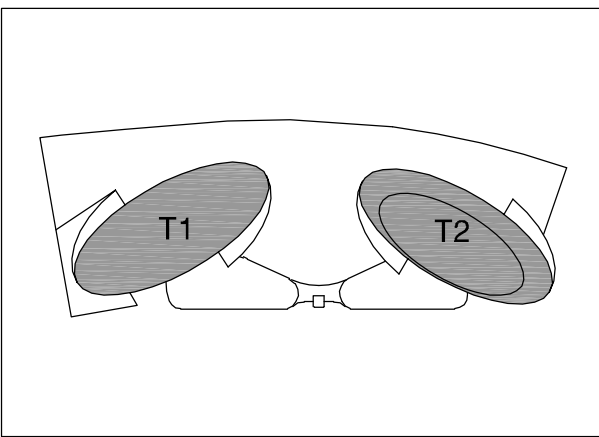


Check all dimensions and site conditions prior to commencement of any work, the purchase or ordering of any materials, fittings, plant, services or equipment and the preparation of shop drawings and/or the fabrication of any components.
Do not scale drawings - refer to figured dimensions only. Any discrepancies shall immediately be referred to the architect for clarification.
All drawings may not be reproduced or distributed without prior permission from the architect.

Scale	1:200@A1, 1:400@A3
Drawn	Checked
Project No.	S11202
Status	DA
Plot Date	22/9/2011 9:03:08 AM
Plot File	S:\11202-11299\11202_billbergio_homebush\00_eo\cad\plot S:\00\11202-202\11202_billbergio [Revision]
Drawing No.	

Bates Smart Pty Ltd ABN 70 004 999 400

BATESSMART™

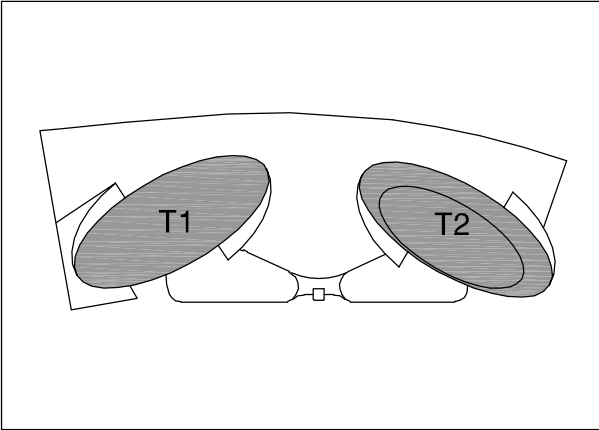

A	06/04/11	DA Submission	JL	MD	
Revision	Date	Description	Initial	Checked	

Check all dimensions and site conditions prior to commencement of any work, the purchase or ordering of any materials, fittings, plant, services or equipment and the preparation of shop drawings and/or the fabrication of any components.

Do not scale drawings - refer to figured dimensions only. Any discrepancies shall immediately be referred to the architect for clarification.

All drawings may not be reproduced or distributed without prior permission from the architect.

Scale	1:200@A1, 1:400@A3
Drawn	Checked
Project No.	S11202
Status	DA
Plot Date	22/9/2011 9:03:15 AM
Plot File	S:\11200-11299\g11202_billbergst_homebush\00_eoa\cad\plots\DA\0002_209[A].dwg
Drawing No.	[Revision]

Sydney 1/243 Liverpool Street
East Sydney NSW 2010 Australia
T 02 8354 5100 F 02 8354 5199
email syd@batesmart.com.au
<http://www.batesmart.com.au>


Melbourne 1 Nicholson Street
Melbourne VIC 3000 Australia
T 03 8664 6200 F 03 8664 6300
email melb@batesmart.com.au
<http://www.batesmart.com.au>

Bates Smart Pty Ltd ABN 70 004 999 400

Bates Smart Pty Ltd ABN 70 004 999 400

DA02.209[A]

BATESSMART™

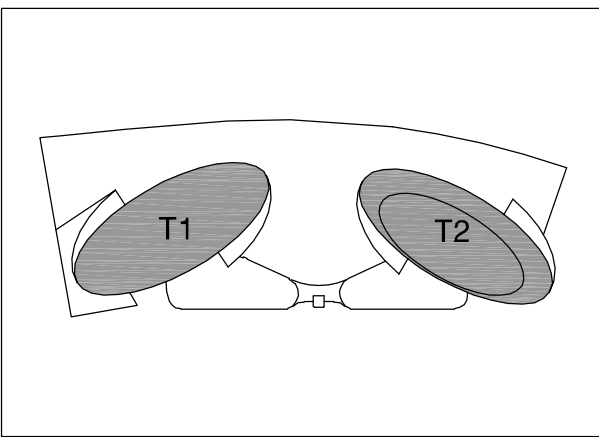


Check all dimensions and site conditions prior to commencement of any work, the purchase or ordering of any materials, fittings, plant, services or equipment and the preparation of shop drawings and/or the fabrication of any components.
Do not scale drawings - refer to figured dimensions only. Any discrepancies shall immediately be referred to the architect for clarification.
All drawings may not be reproduced or distributed without prior permission from the architect.

A	06/04/11	DA Submission	JL	MD	
Revision	Date	Description	Initial	Checked	

Bates Smart Pty Ltd ABN 70 004 999 400

BATESSMART™

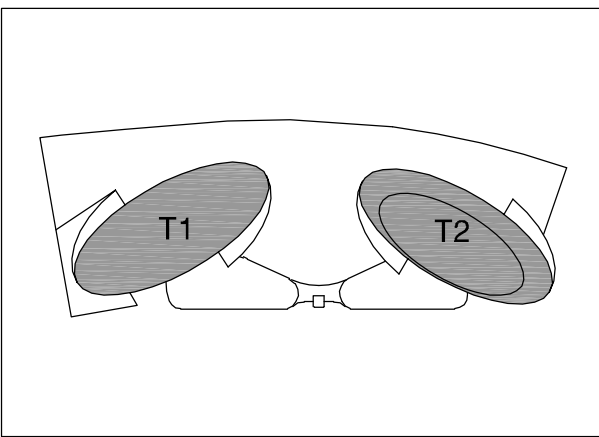



A	06/04/11	DA Submission	JL	MD	
Revision	Date	Description	Initial	Checked	

Check all dimensions and site conditions prior to commencement of any work, the purchase or ordering of any materials, things, plant, services or equipment and the preparation of shop drawings and/or the fabrication of any components.
Do not scale drawings - refer to figured dimensions only. Any discrepancies shall immediately be referred to the architect for clarification.
All drawings may not be reproduced or distributed without prior permission from the architect.

DA02.213[A]

Bates Smart Pty Ltd ABN 70 004 999 400


BATESSMART™

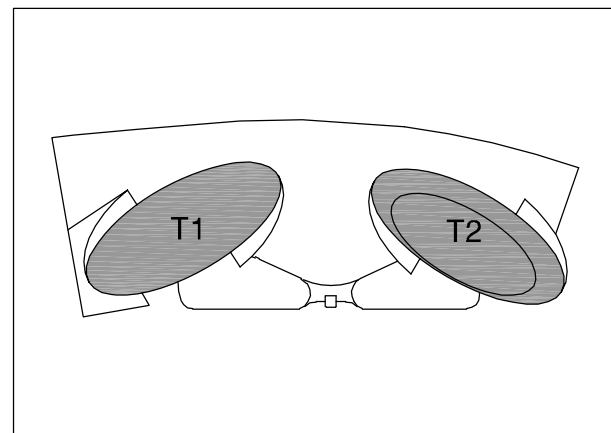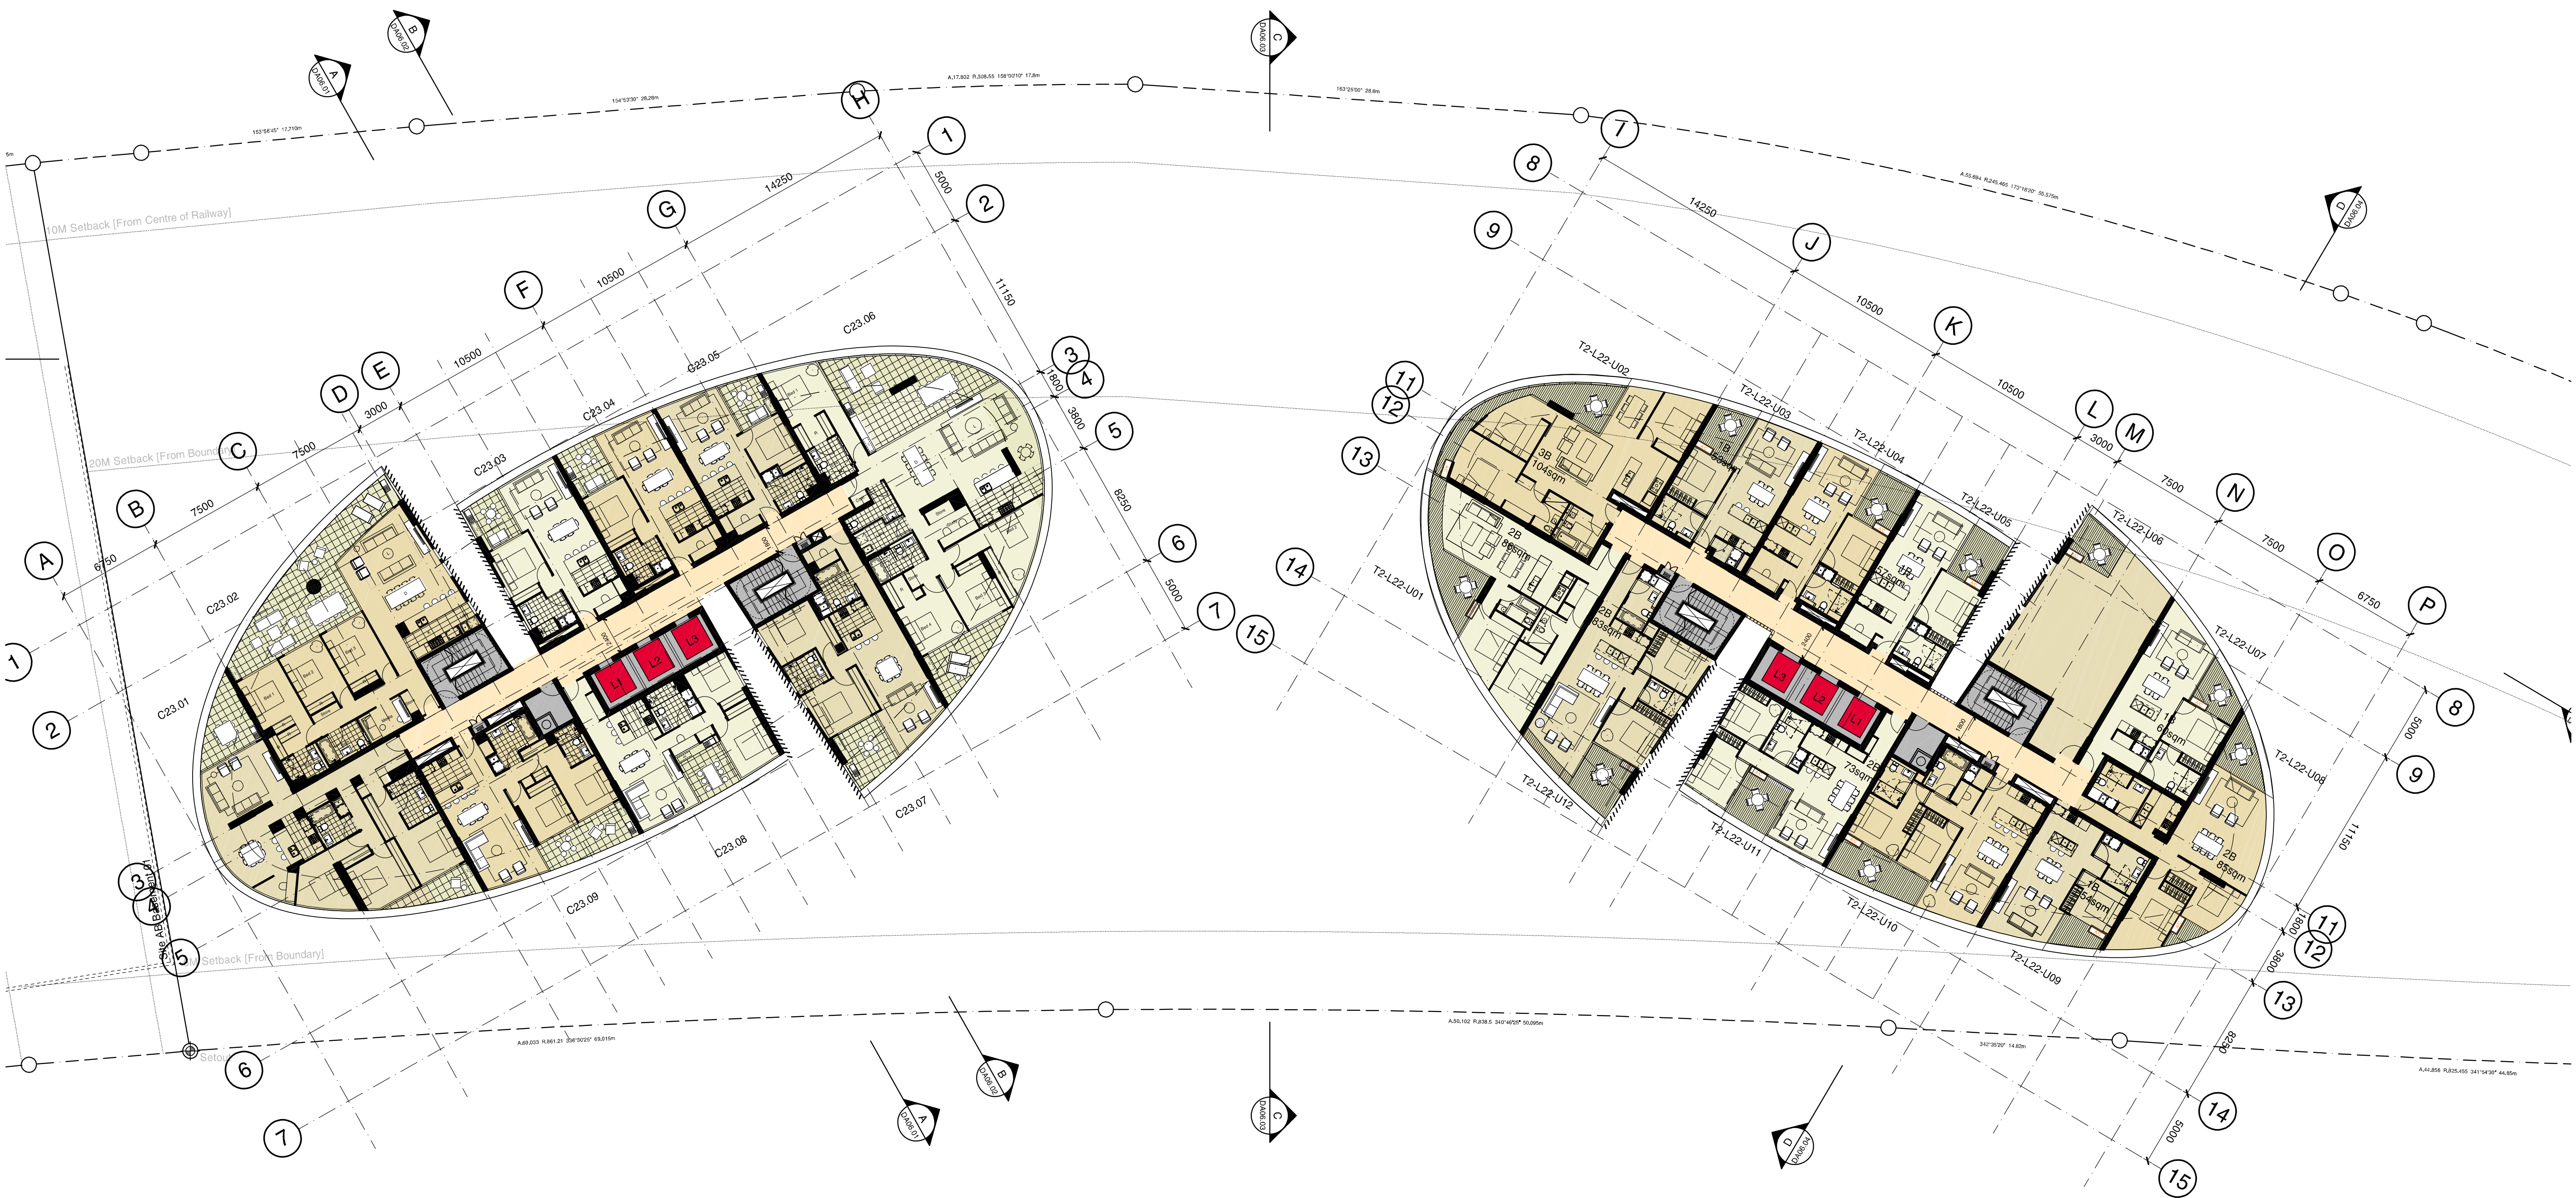

Revision		Date		Description		Initial		Checked	
A	06/04/11	DA Submission		JL	MD				

Site 3
Sydney Olympic Park
Plan
Level 22

Check all dimensions and site conditions prior to commencement of any work, the purchase or ordering of any materials, fittings, plant, services or equipment and the preparation of shop drawings and/or the fabrication of any components.
Do not scale drawings - refer to figured dimensions only. Any discrepancies shall immediately be referred to the architect for distribution.
All drawings may not be reproduced or distributed without prior permission from the architect.

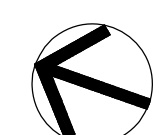



Scale	1:200@A1, 1:400@A3
Drawn	Checked
Project No.	S11202
Status	DA
Plot Date	22/9/2011 9:03:36 AM
Plot File	S:\11200-11299\11202_billbergia_homebush\00_eolcad\plots\T...
Drawing No.	DA02.222[A] (Revision)

Sydney 1/243 Liverpool Street
East Sydney NSW 2010 Australia
T 02 8354 5100 F 02 8354 5199
email syd@batesmart.com.au
http://www.batesmart.com.au

Melbourne 1 Nicholson Street
Melbourne VIC 3000 Australia
T 03 8664 6200 F 03 8664 6300
email melb@batesmart.com.au
http://www.batesmart.com.au

Bates Smart Pty Ltd ABN 70 004 999 400




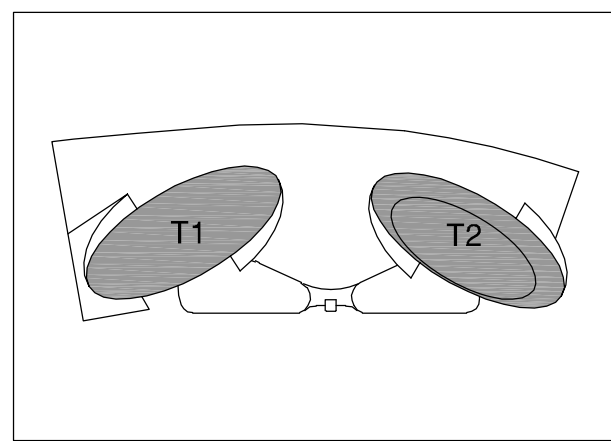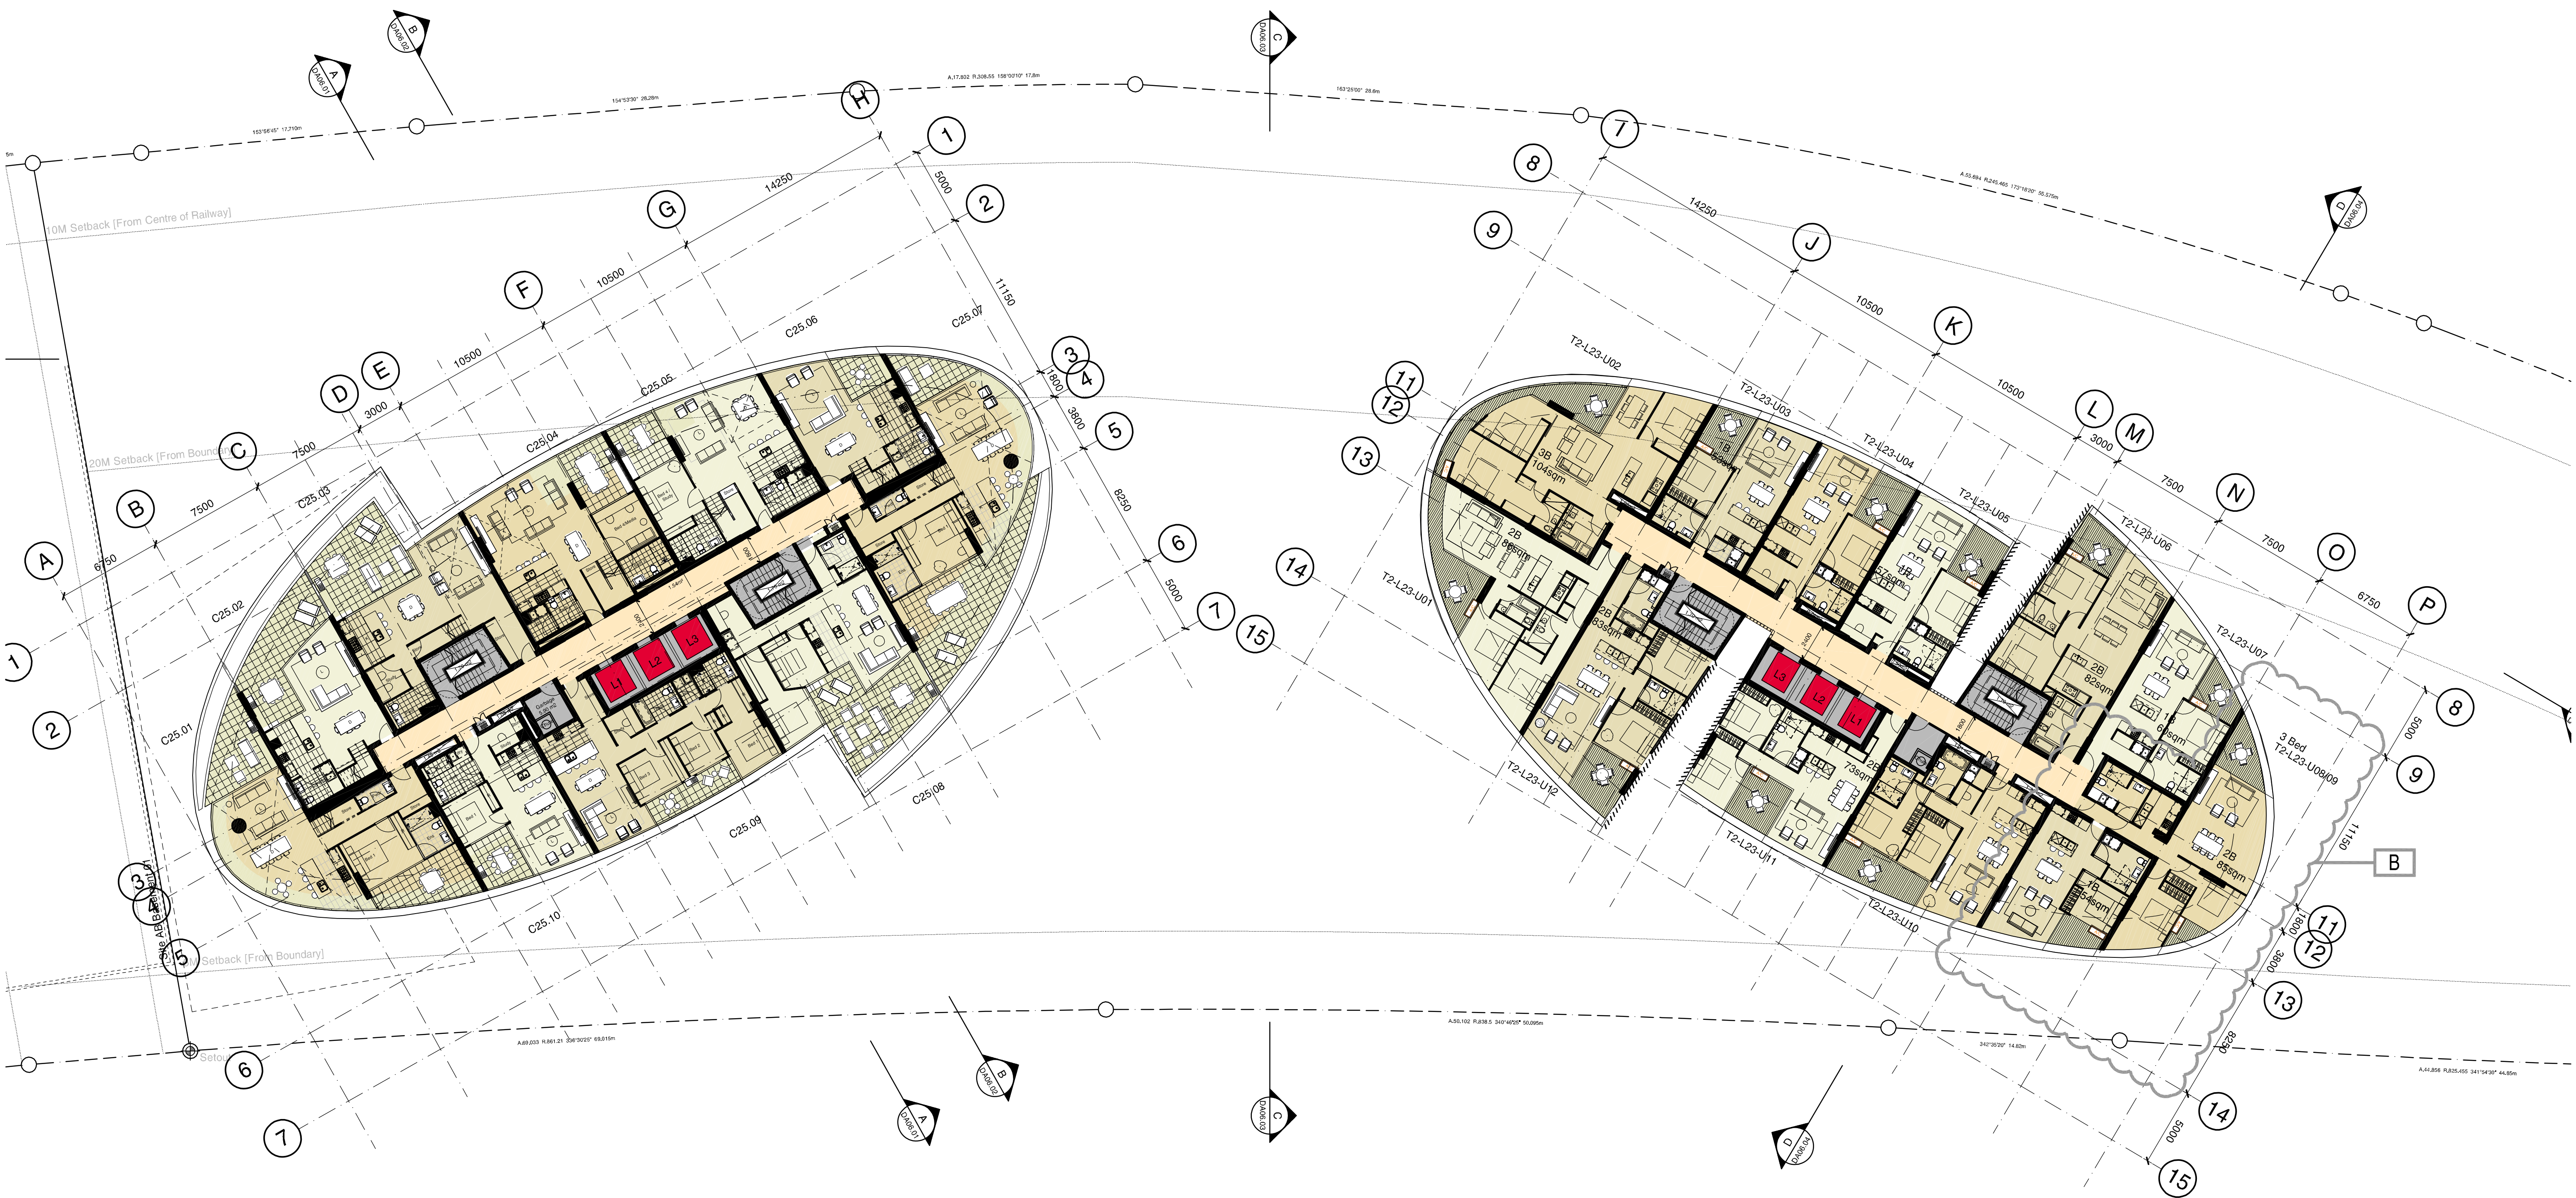

B	09/09/11 Revised DA Issue (Units T2-L23-08 + T2-L23-09 combined)	JC	MD
A	06/04/11 DA Submission	JL	MD
Revision	Date	Description	Initial Checked

Site 3
Sydney Olympic Park
Plan
Level 23

Check all dimensions and site conditions prior to commencement of any work, the purchase or ordering of any materials, fittings, plant, services or equipment and the preparation of shop drawings and/or the fabrication of any components.
Do not scale drawings - refer to figured dimensions only. Any discrepancies shall immediately be referred to the architect for distribution.
All drawings may not be reproduced or distributed without prior permission from the architect.

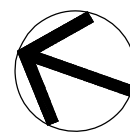

Scale	1:200@A1, 1:400@A3
Drawn	Checked
Project No.	S11202
Status	DA
Plot Date	22/9/2011 9:03:45 AM
Plot File	S:\11200-11299\11202_billbergia_homebush\00_eolcad\plots\T...
Drawing No.	DA02.223[B] (Revision)



DA02.223[B]

Sydney 1/243 Liverpool Street
East Sydney NSW 2010 Australia
T 02 8354 5100 F 02 8354 5199
email syd@batesmart.com.au
http://www.batesmart.com.au

Melbourne 1 Nicholson Street
Melbourne VIC 3000 Australia
T 03 8664 6200 F 03 8664 6300
email melb@batesmart.com.au
http://www.batesmart.com.au

Bates Smart Pty Ltd ABN 70 004 999 400


BATESSMART

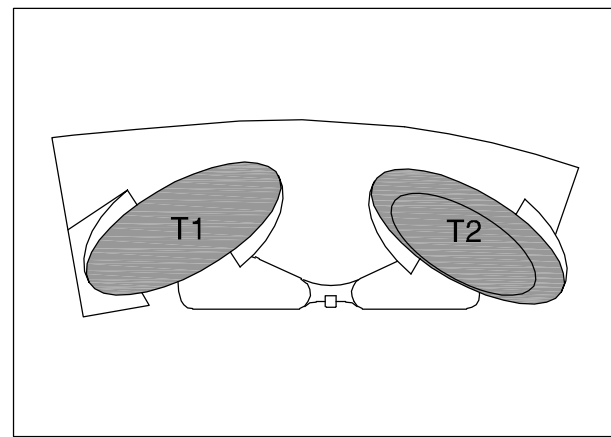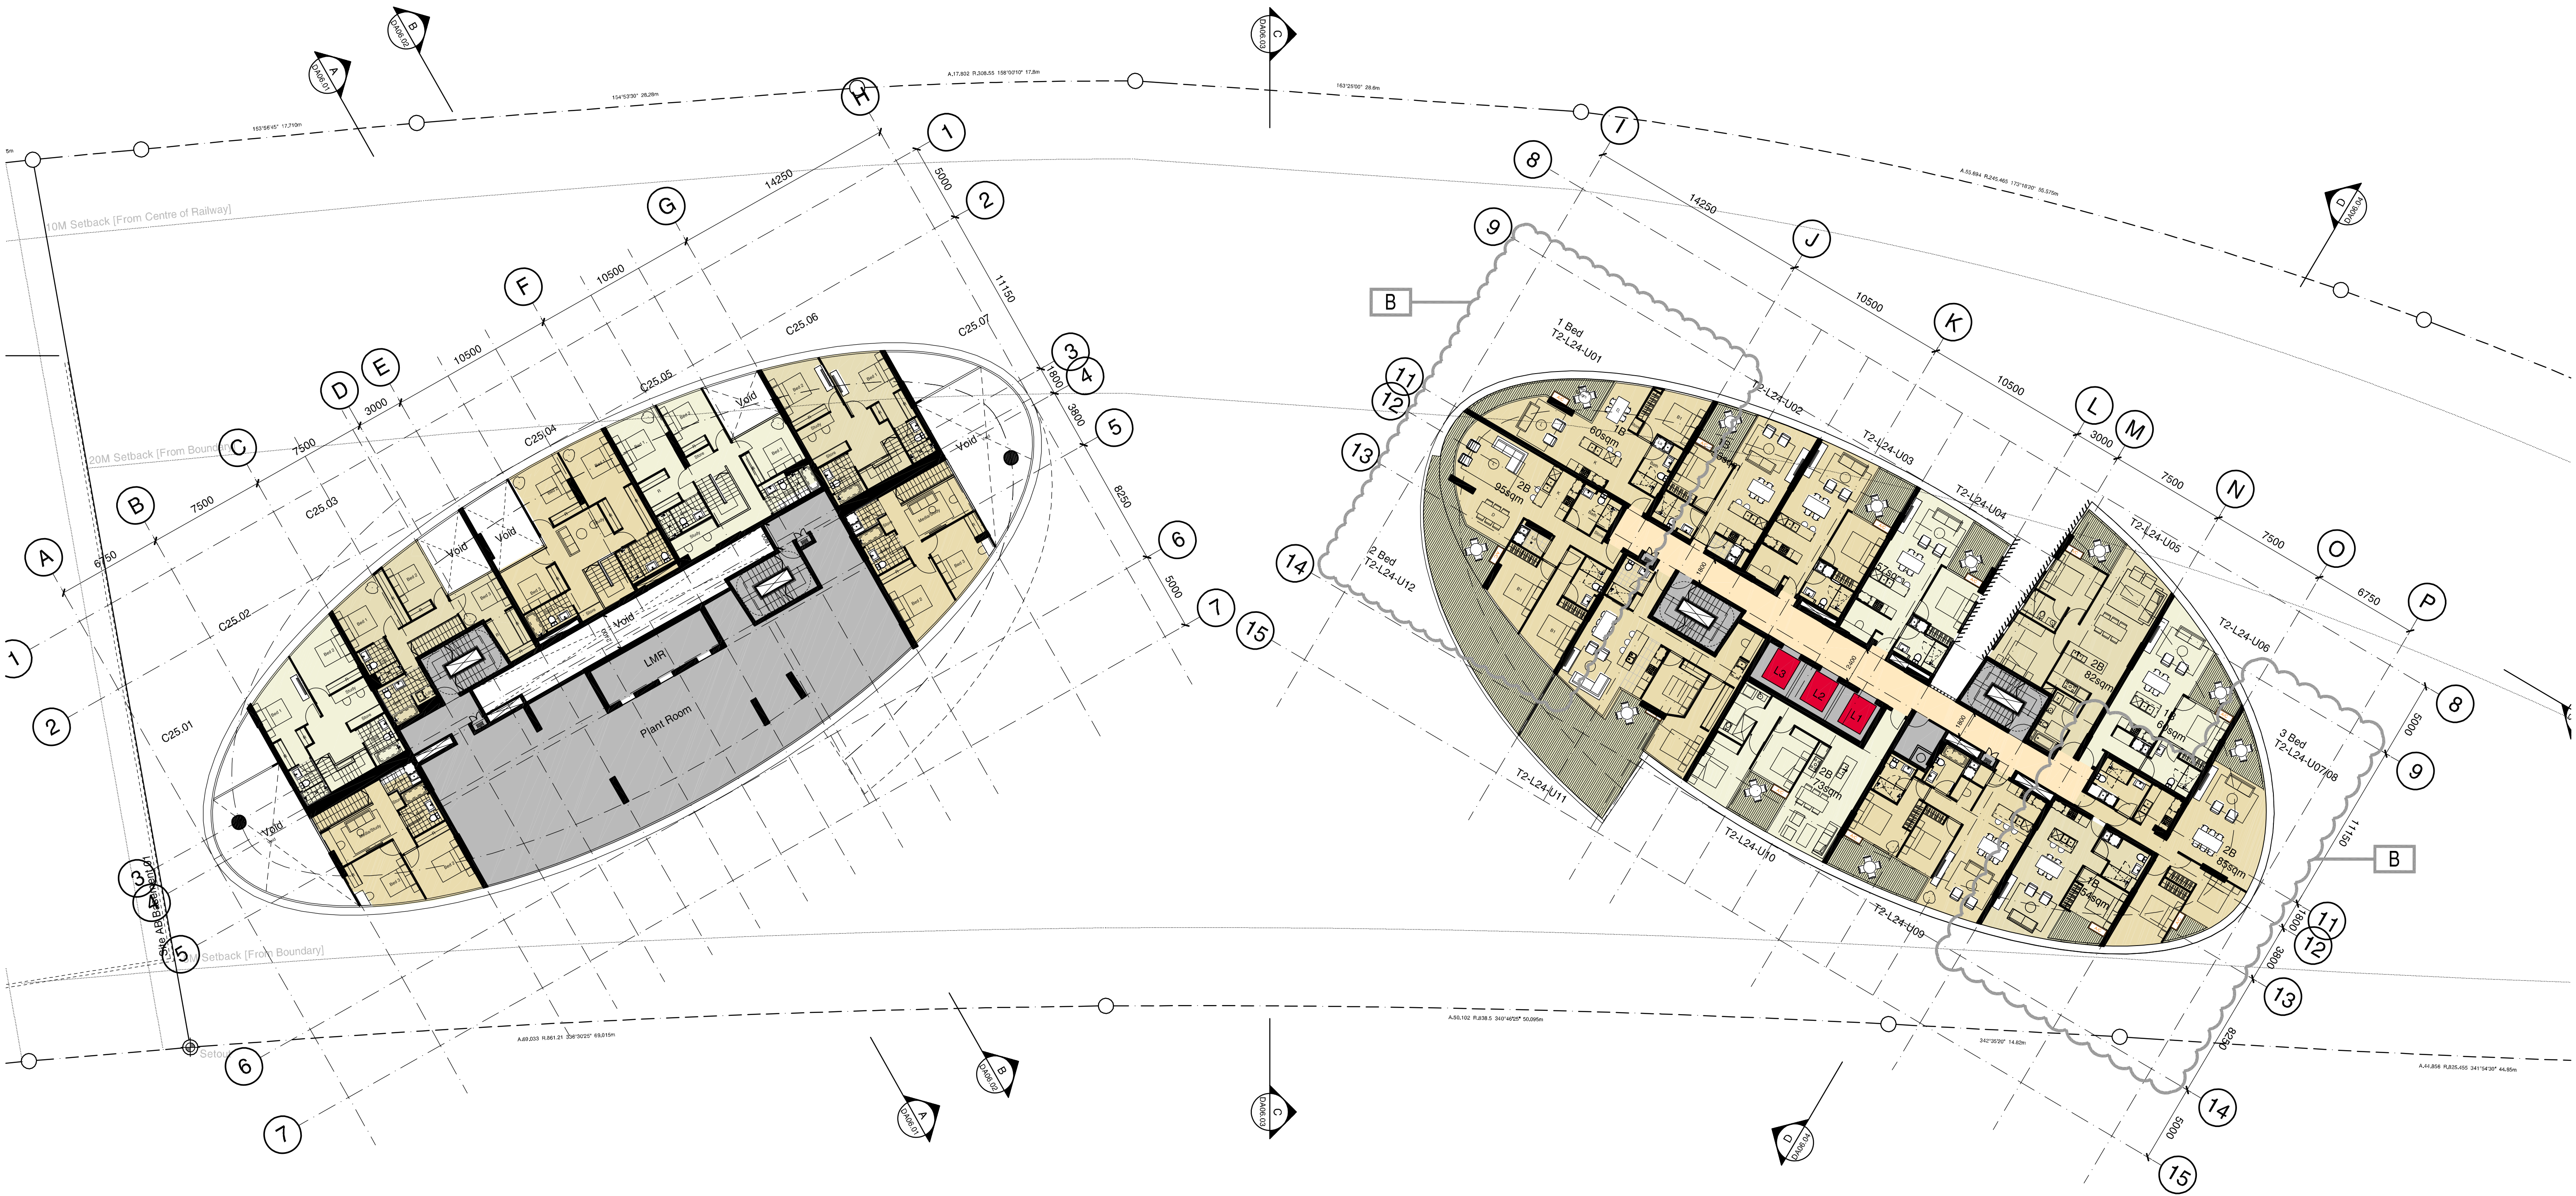

B	09/09/11 Revised DA Issue	JC	MD
B	(Units T2-L24-01 Split into two units)		
B	(Units T2-L24-07 + 08 combined into one unit)		
A	06/04/11 DA Submission	JL	MD
Revision	Date	Description	Initial Checked

Site 3
Sydney Olympic Park
Plan
Level 24

Check all dimensions and site conditions prior to commencement of any work, the purchase or ordering of any materials, fittings, plant, services or equipment and the preparation of shop drawings and/or the fabrication of any components.
Do not scale drawings - refer to figured dimensions only. Any discrepancies shall immediately be referred to the architect for distribution.
All drawings may not be reproduced or distributed without prior permission from the architect.

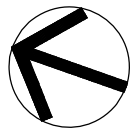

Scale	1:200@A1, 1:400@A3
Drawn	Checked
Project No.	S11202
Status	DA
Plot Date	22/9/2011 9:03:50 AM
Plot File	S:\11200-11299\11202_billbergia_homebush\00_eolicad\plots\T...
Drawing No.	DA02.224[B] (Revision)



DA02.224[B]

Sydney 1/243 Liverpool Street
East Sydney NSW 2010 Australia
T 02 8354 5100 F 02 8354 5199
email syd@batesmart.com.au
http://www.batesmart.com.au

Melbourne 1 Nicholson Street
Melbourne VIC 3000 Australia
T 03 8664 6200 F 03 8664 6300
email melb@batesmart.com.au
http://www.batesmart.com.au

Bates Smart Pty Ltd ABN 70 004 999 400


BATESSMART

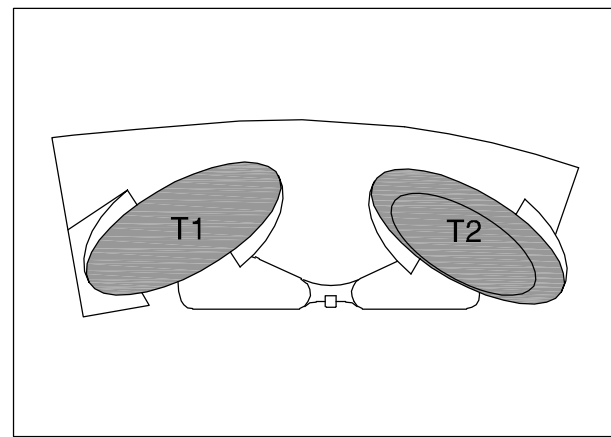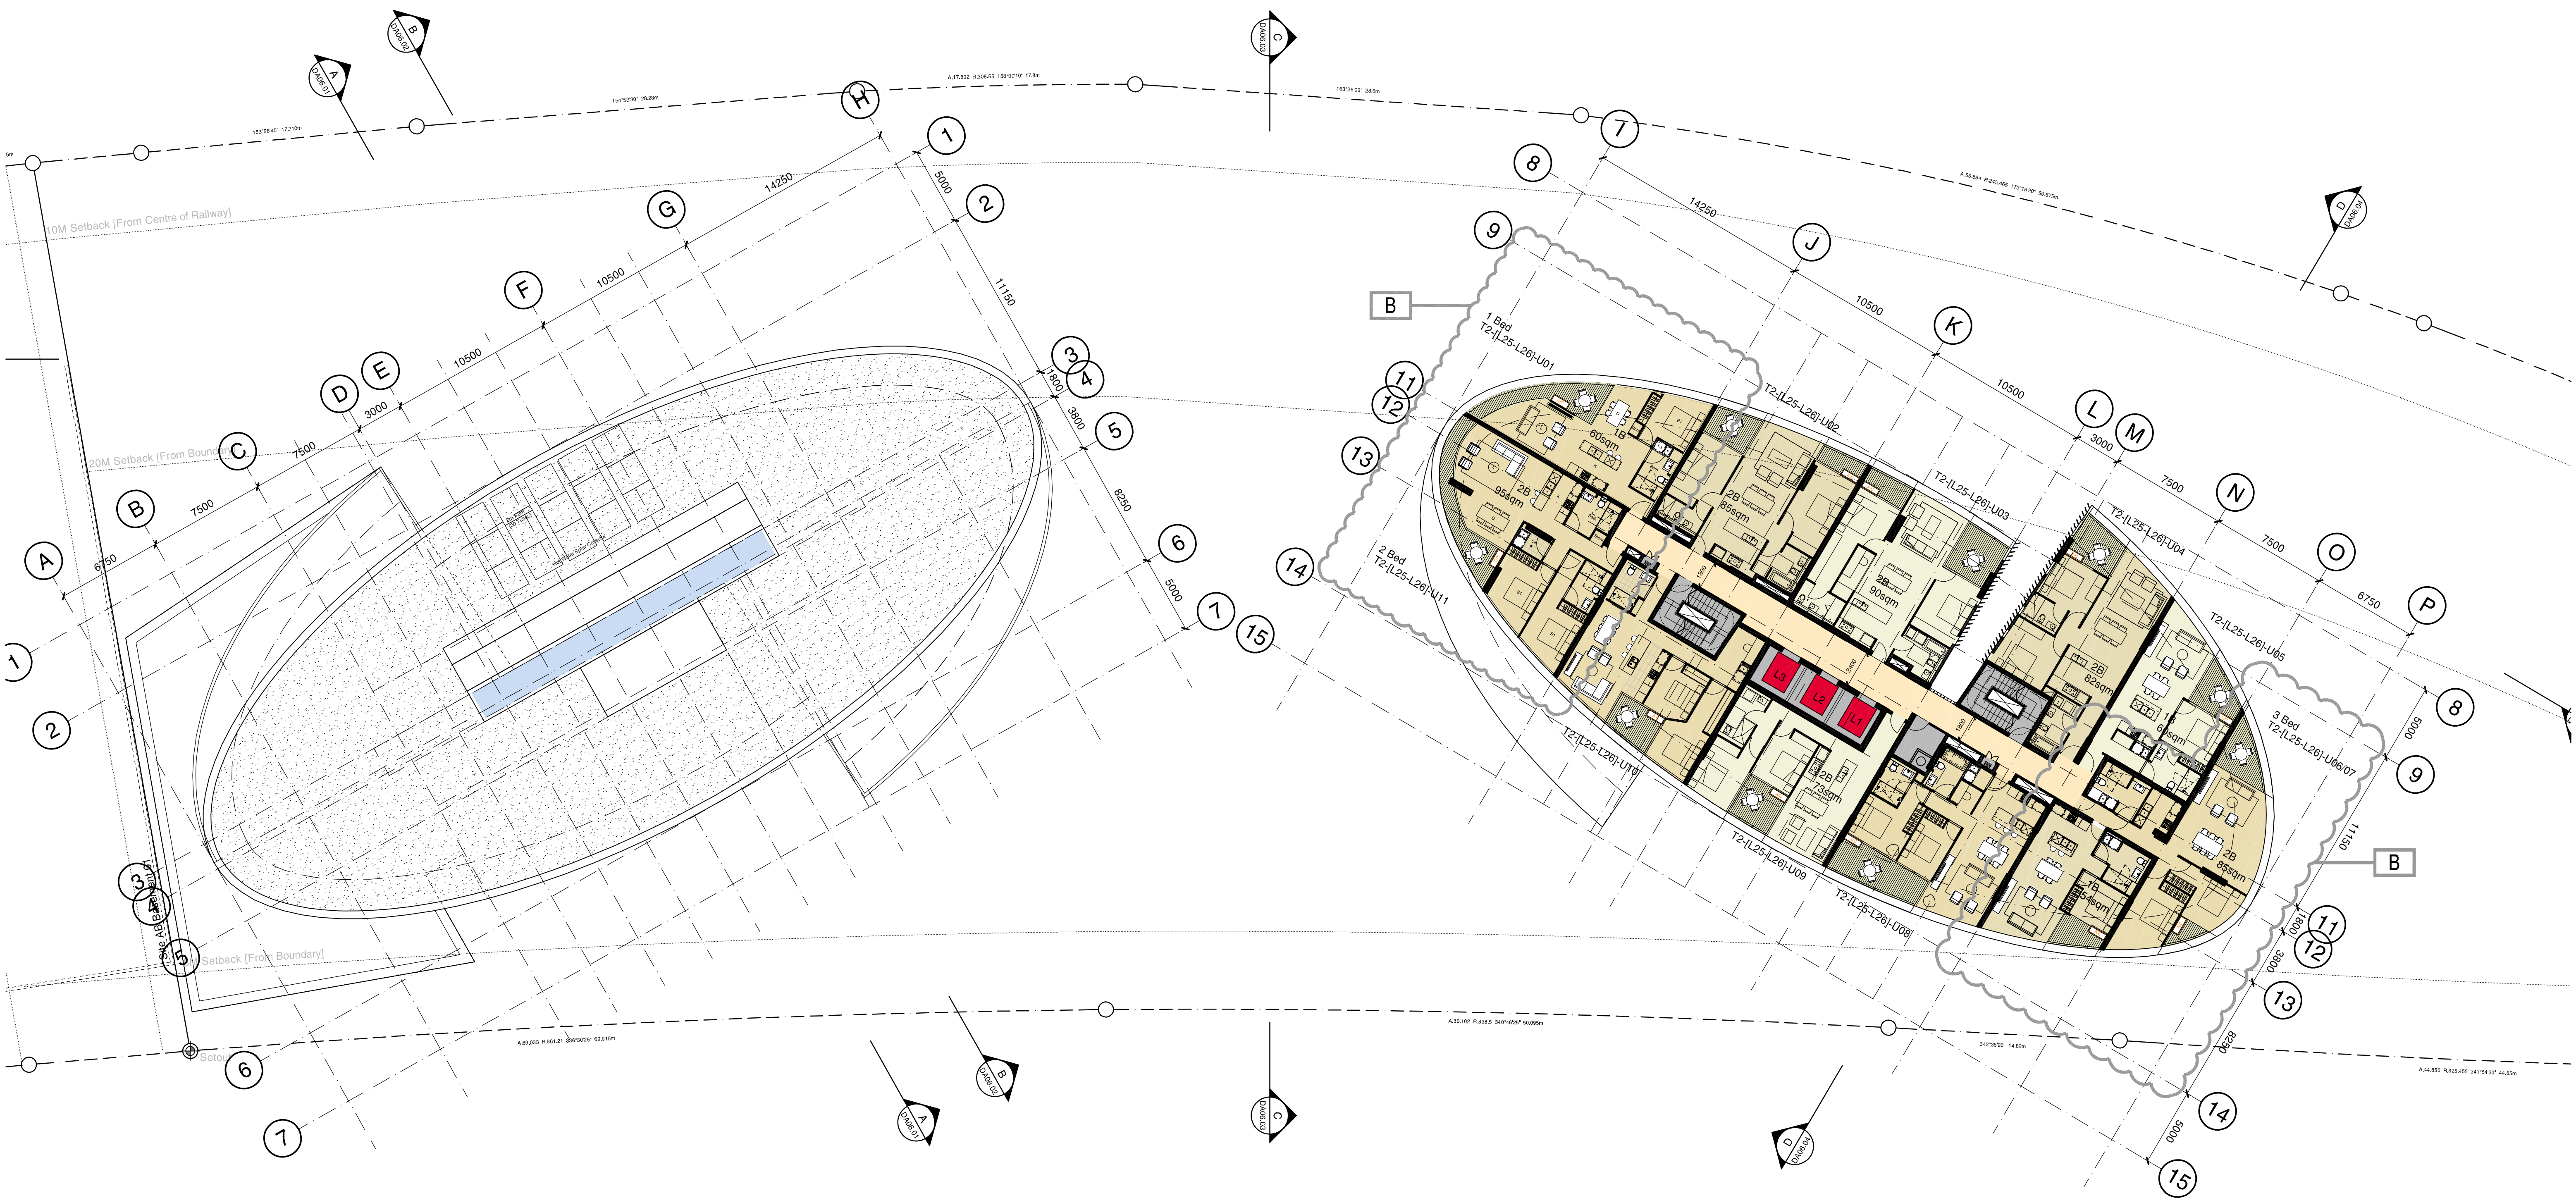

B	09/09/11 Revised DA Issue	JC	MD
B	(Units T2-[L25-L26]-01 split into two units)		
B	(Units T2-[L25-L26]-06 + 07 combined into one unit)		
A	06/04/11 DA Submission	JL	MD
Revision	Date	Description	Initial Checked

Site 3
Sydney Olympic Park
Plan
Level 25-26

Check all dimensions and site conditions prior to commencement of any work, the purchase or ordering of any materials, fittings, plant, services or equipment and the preparation of shop drawings and/or the fabrication of any components.
Do not scale drawings - refer to figured dimensions only. Any discrepancies shall immediately be referred to the architect for distribution.
All drawings may not be reproduced or distributed without prior permission from the architect.

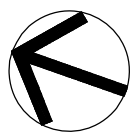

Scale	1:200@A1, 1:400@A3
Drawn	Checked
Project No.	S11202
Status	DA
Plot Date	22/9/2011 9:03:55 AM
Plot File	S:\11200-11299\11202_billbergia_homebush\00_eolcad\plots\T...
Drawing No.	DA02.225[B] (Revision)


DA02.225[B]

Sydney 1/243 Liverpool Street
East Sydney NSW 2010 Australia
T 02 8354 5100 F 02 8354 5199
email syd@batesmart.com.au
http://www.batesmart.com.au

Melbourne 1 Nicholson Street
Melbourne VIC 3000 Australia
T 03 8664 6200 F 03 8664 6300
email melb@batesmart.com.au
http://www.batesmart.com.au

Bates Smart Pty Ltd ABN 70 004 999 400

BATESSMART


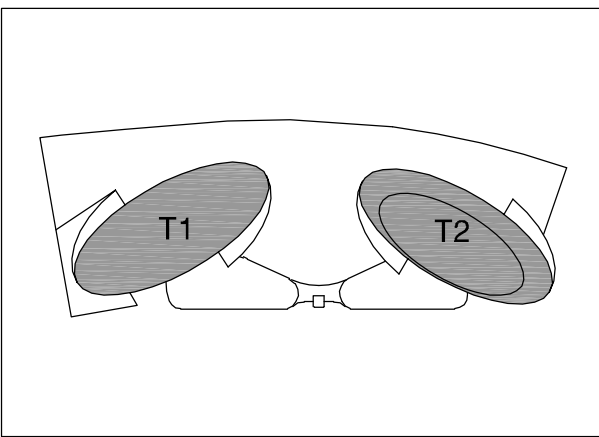


Site 3
Sydney Olympic Park
Plan
Level 27

DA02.227[B]

Bates Smart Pty Ltd ABN 70 004 999 400


BATESSMART™

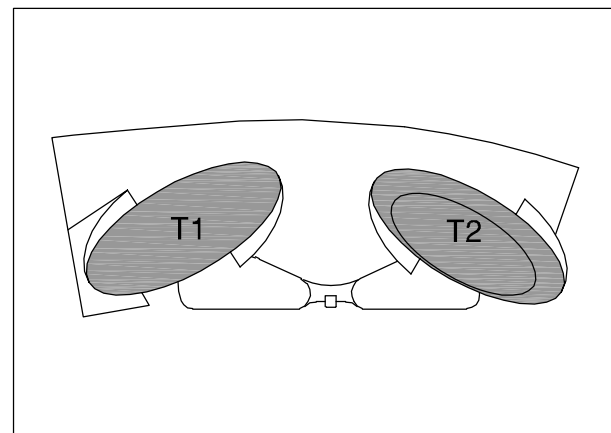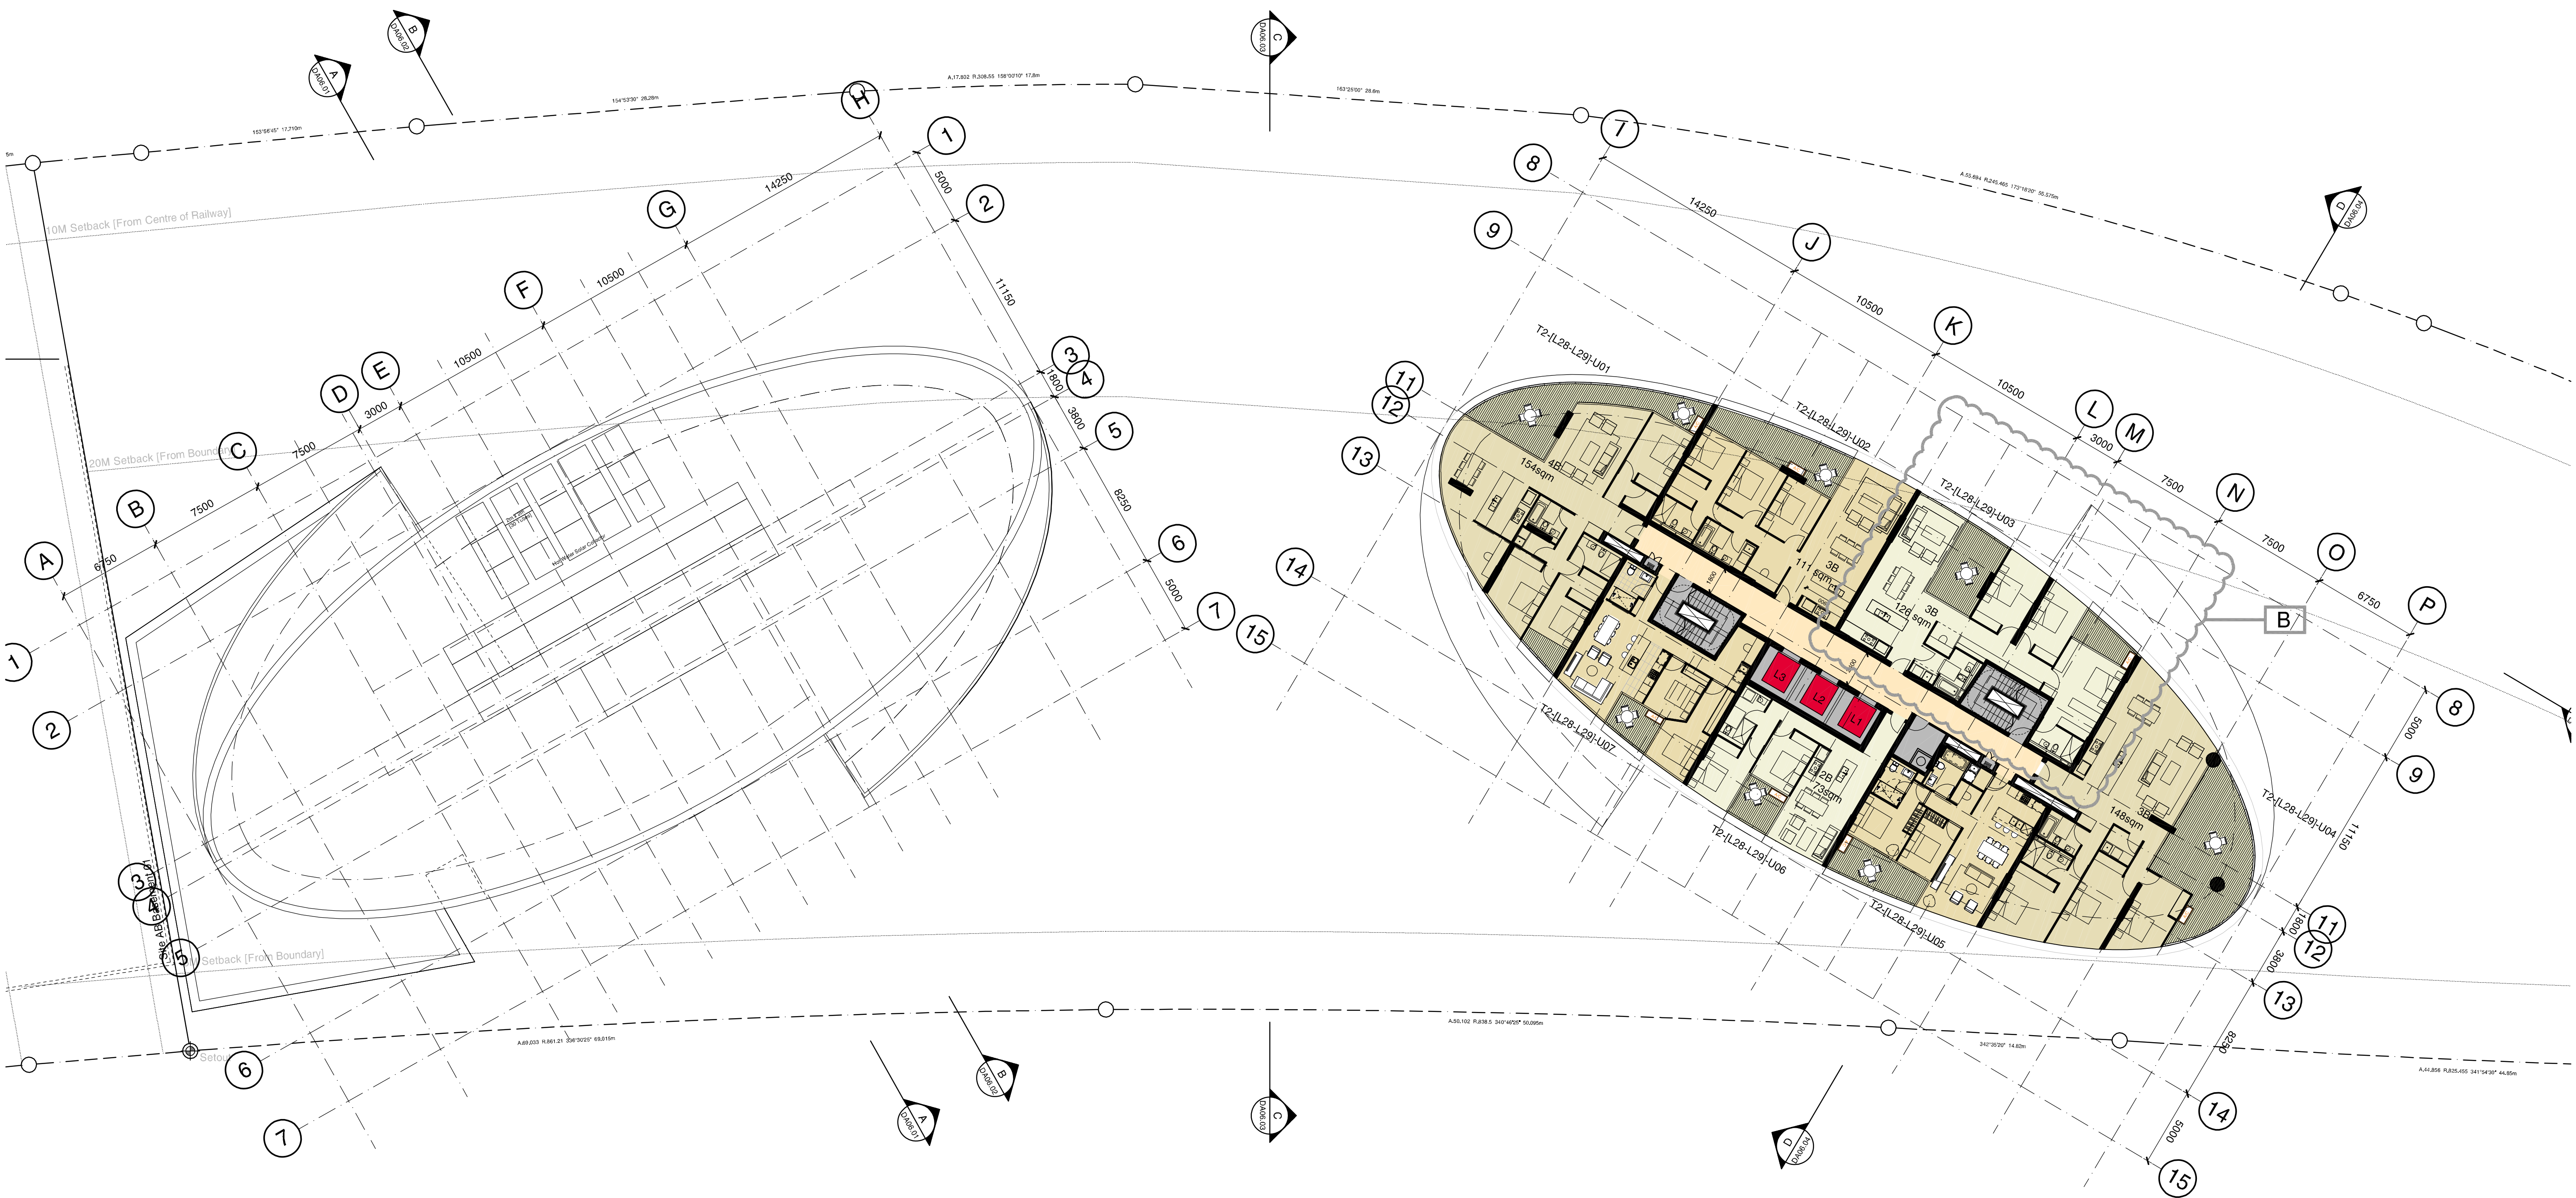

B	09/09/11	Revised DA Issue	JC	MD	
B		Unit T2-(L28-L29)-03 Layout Updated			
A	06/04/11	DA Submission	JL	MD	
Revision	Date	Description	Initial	Checked	

Site 3
Sydney Olympic Park
Plan
Level 28 - 29

Check all dimensions and site conditions prior to commencement of any work, the purchase or ordering of any materials, fittings, plant, services or equipment and the preparation of shop drawings and/or the fabrication of any components.
Do not scale drawings - refer to figured dimensions only. Any discrepancies shall immediately be referred to the architect for distribution.
All drawings may not be reproduced or distributed without prior permission from the architect.

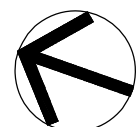

Scale	1:200@A1, 1:400@A3
Drawn	Checked
Project No.	S11202
Status	DA
Plot Date	22/9/2011 9:04:04 AM
Plot File	S:\11200-11299\11202_billbergia_homebush\00_eolcad\plots\T...
Drawing No.	DA02.228[B] (Revision)


DA02.228[B]

Sydney 1/243 Liverpool Street
East Sydney NSW 2010 Australia
T 02 8354 5100 F 02 8354 5199
email syd@batesmart.com.au
http://www.batesmart.com.au


Melbourne 1 Nicholson Street
Melbourne VIC 3000 Australia
T 03 8664 6200 F 03 8664 6300
email melb@batesmart.com.au
http://www.batesmart.com.au

Bates Smart Pty Ltd ABN 70 004 999 400

BATESSMART

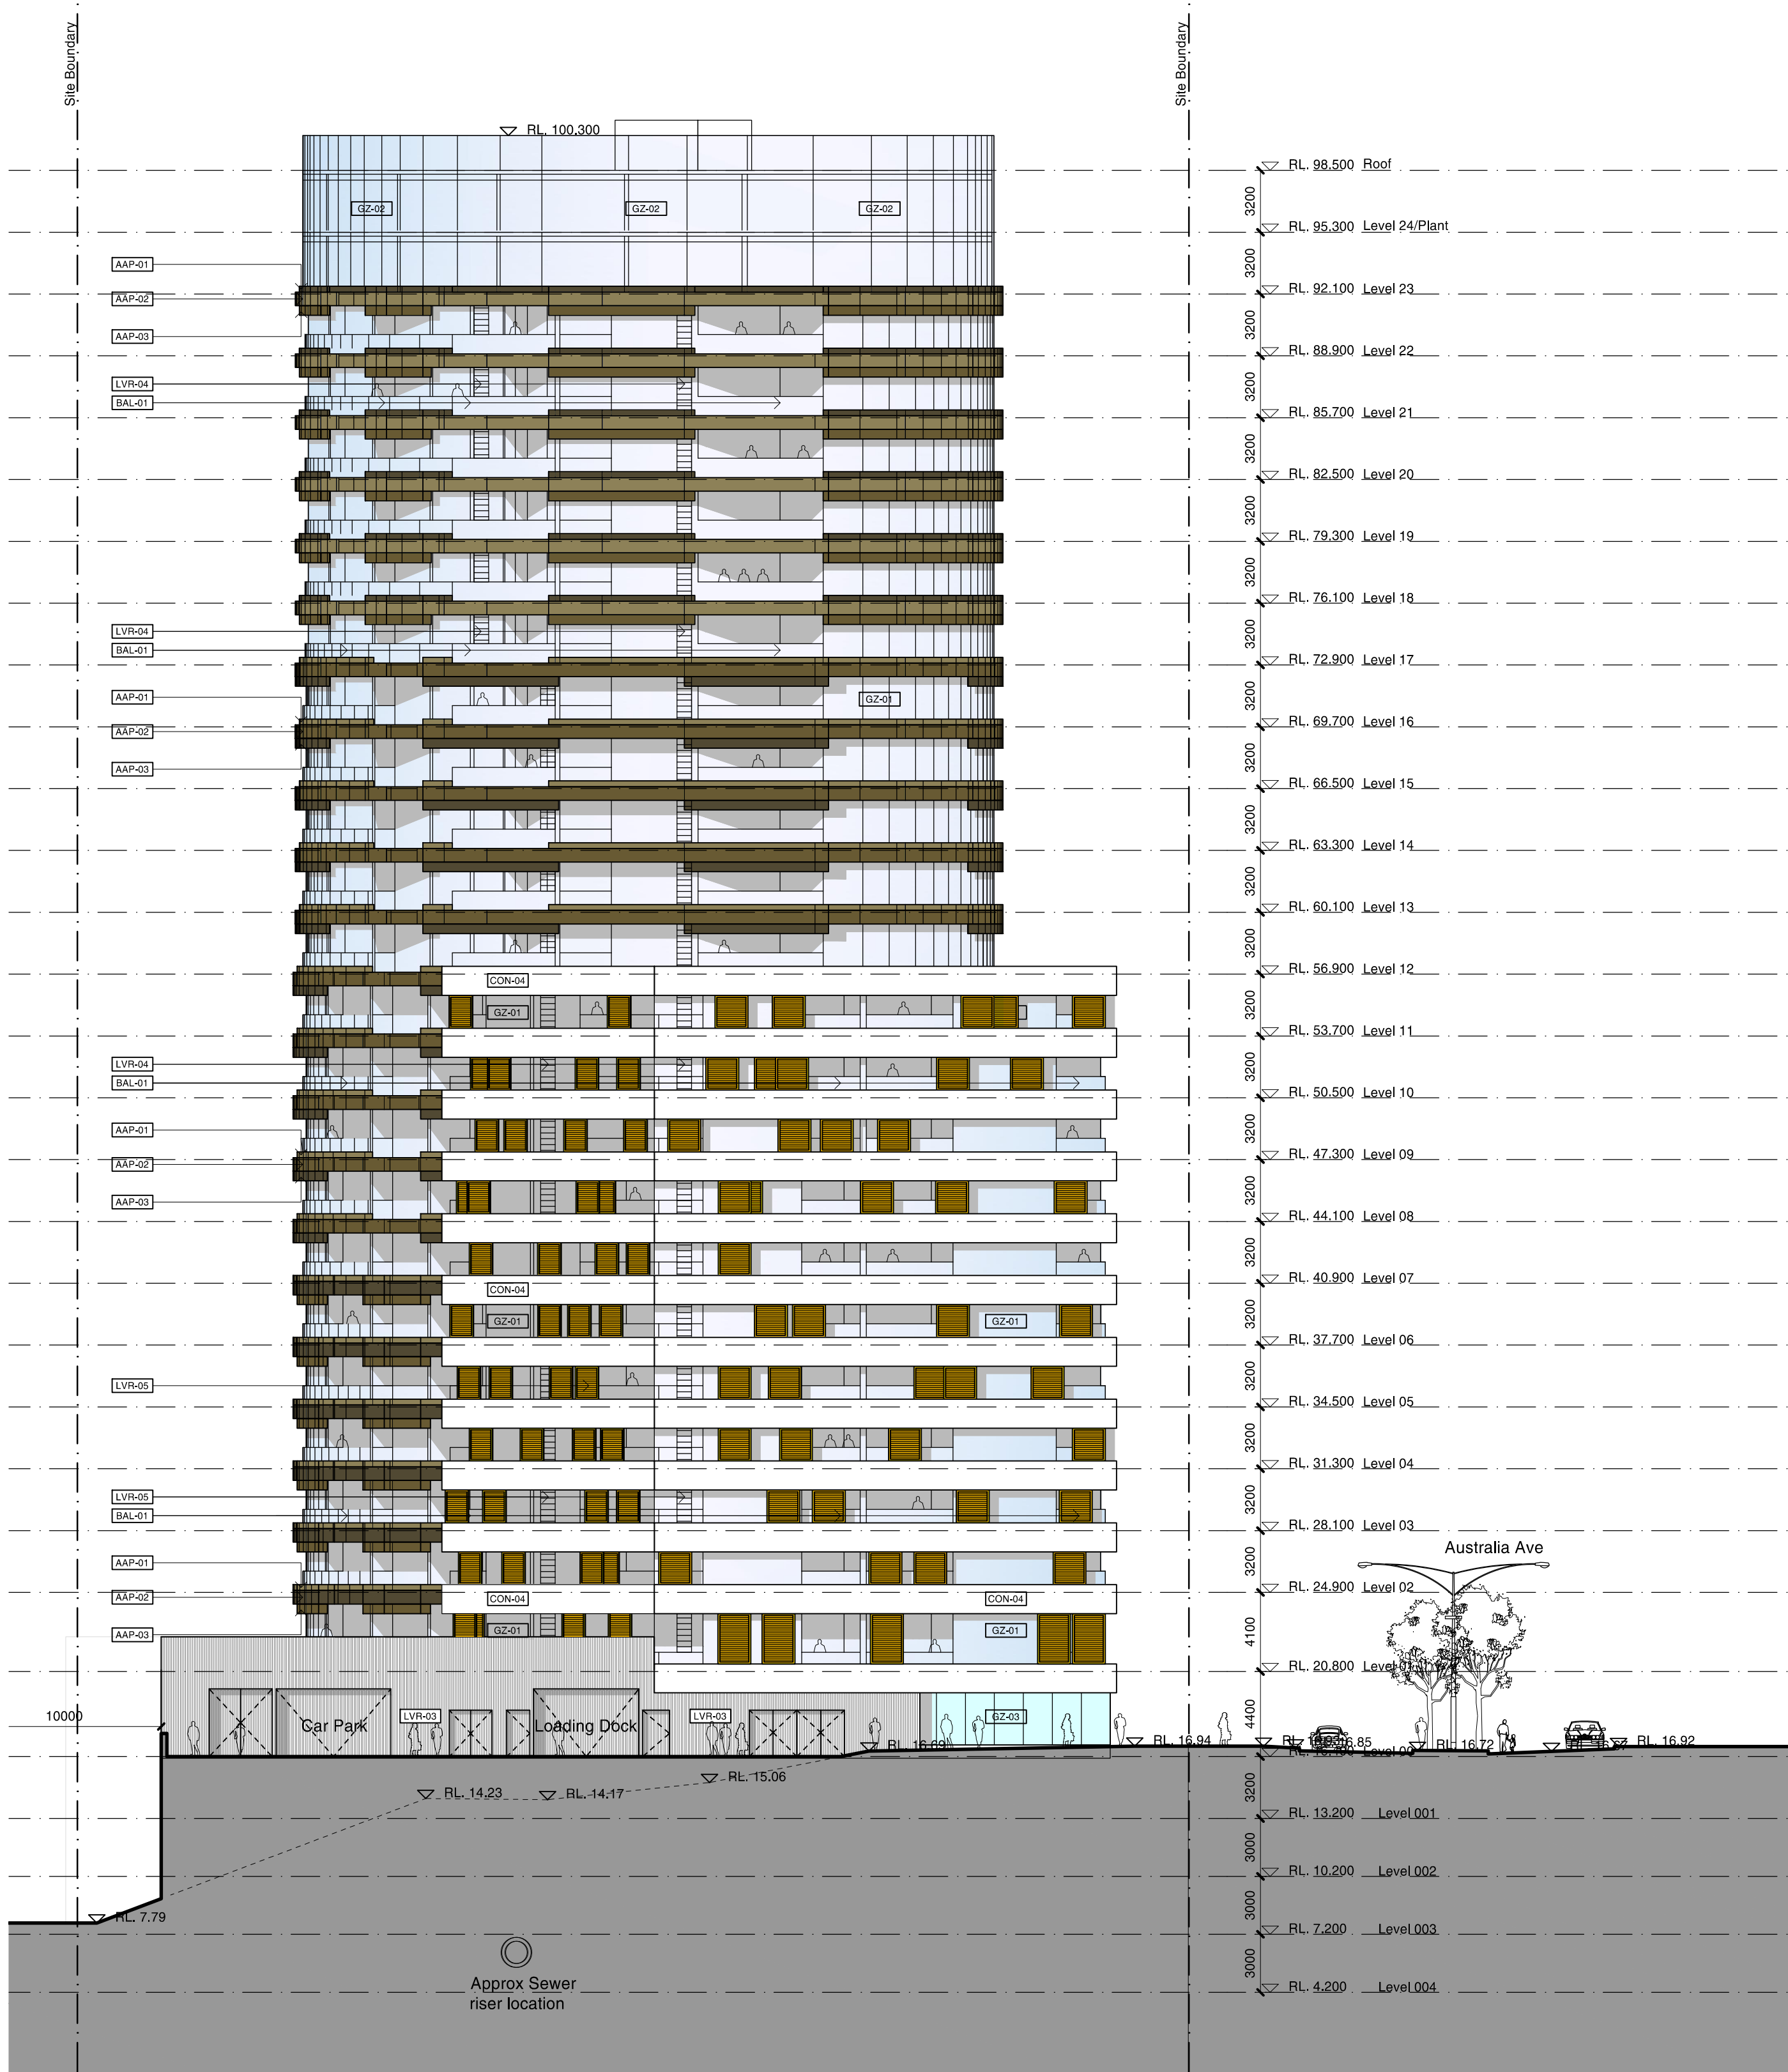

1 North Elevation - Tower 1
1:250

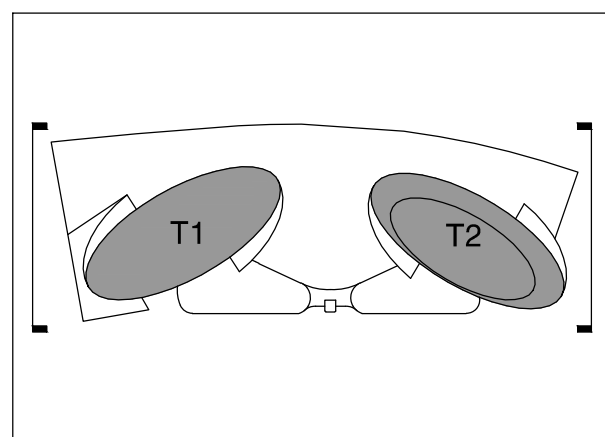

EXTERIOR MATERIALS LEGEND


- AAP-01 Anodised Aluminium Panel or similar - [Colour 1]
AAP-02 Anodised Aluminium Panel or similar - [Colour 2]
AAP-03 Anodised Aluminium Panel or similar - [Colour 3]
CON-04 Precast Concrete up-stand - Class 1 [Colour - 4]
LVR-01 Fixed Metal Louvres - Plant Area [Horizontal]
LVR-02 Fixed Timber Louvres [Vertical]
LVR-03 Fixed Metal Channel [PFC]
LVR-04 Operable Glass Louvres to Living Room
LVR-05 Timber Louverd Panel

- BAL-01 Glazed Balustrade in Anodised Aluminium Frame
GZ-01 Glazing
GZ-02 Fritted Curtain Wall Glazing
GZ-03 Shop Front Glazing
CTP-01 Composite Timber Panel

Revision	Date	Description	Initial	Checked
A	05/04/11	DA Submission	JL	MD

Site 3
Sydney Olympic Park
Elevation
North & South

Check all dimensions and site conditions prior to commencement of any work, the purchase or ordering of any materials, fittings, plant, services or equipment and the preparation of shop drawings and/or the fabrication of any components.
Do not scale drawings - refer to figured dimensions only. Any discrepancies shall immediately be referred to the architect for clarification.
All drawings may not be reproduced or distributed without prior permission from the architect.

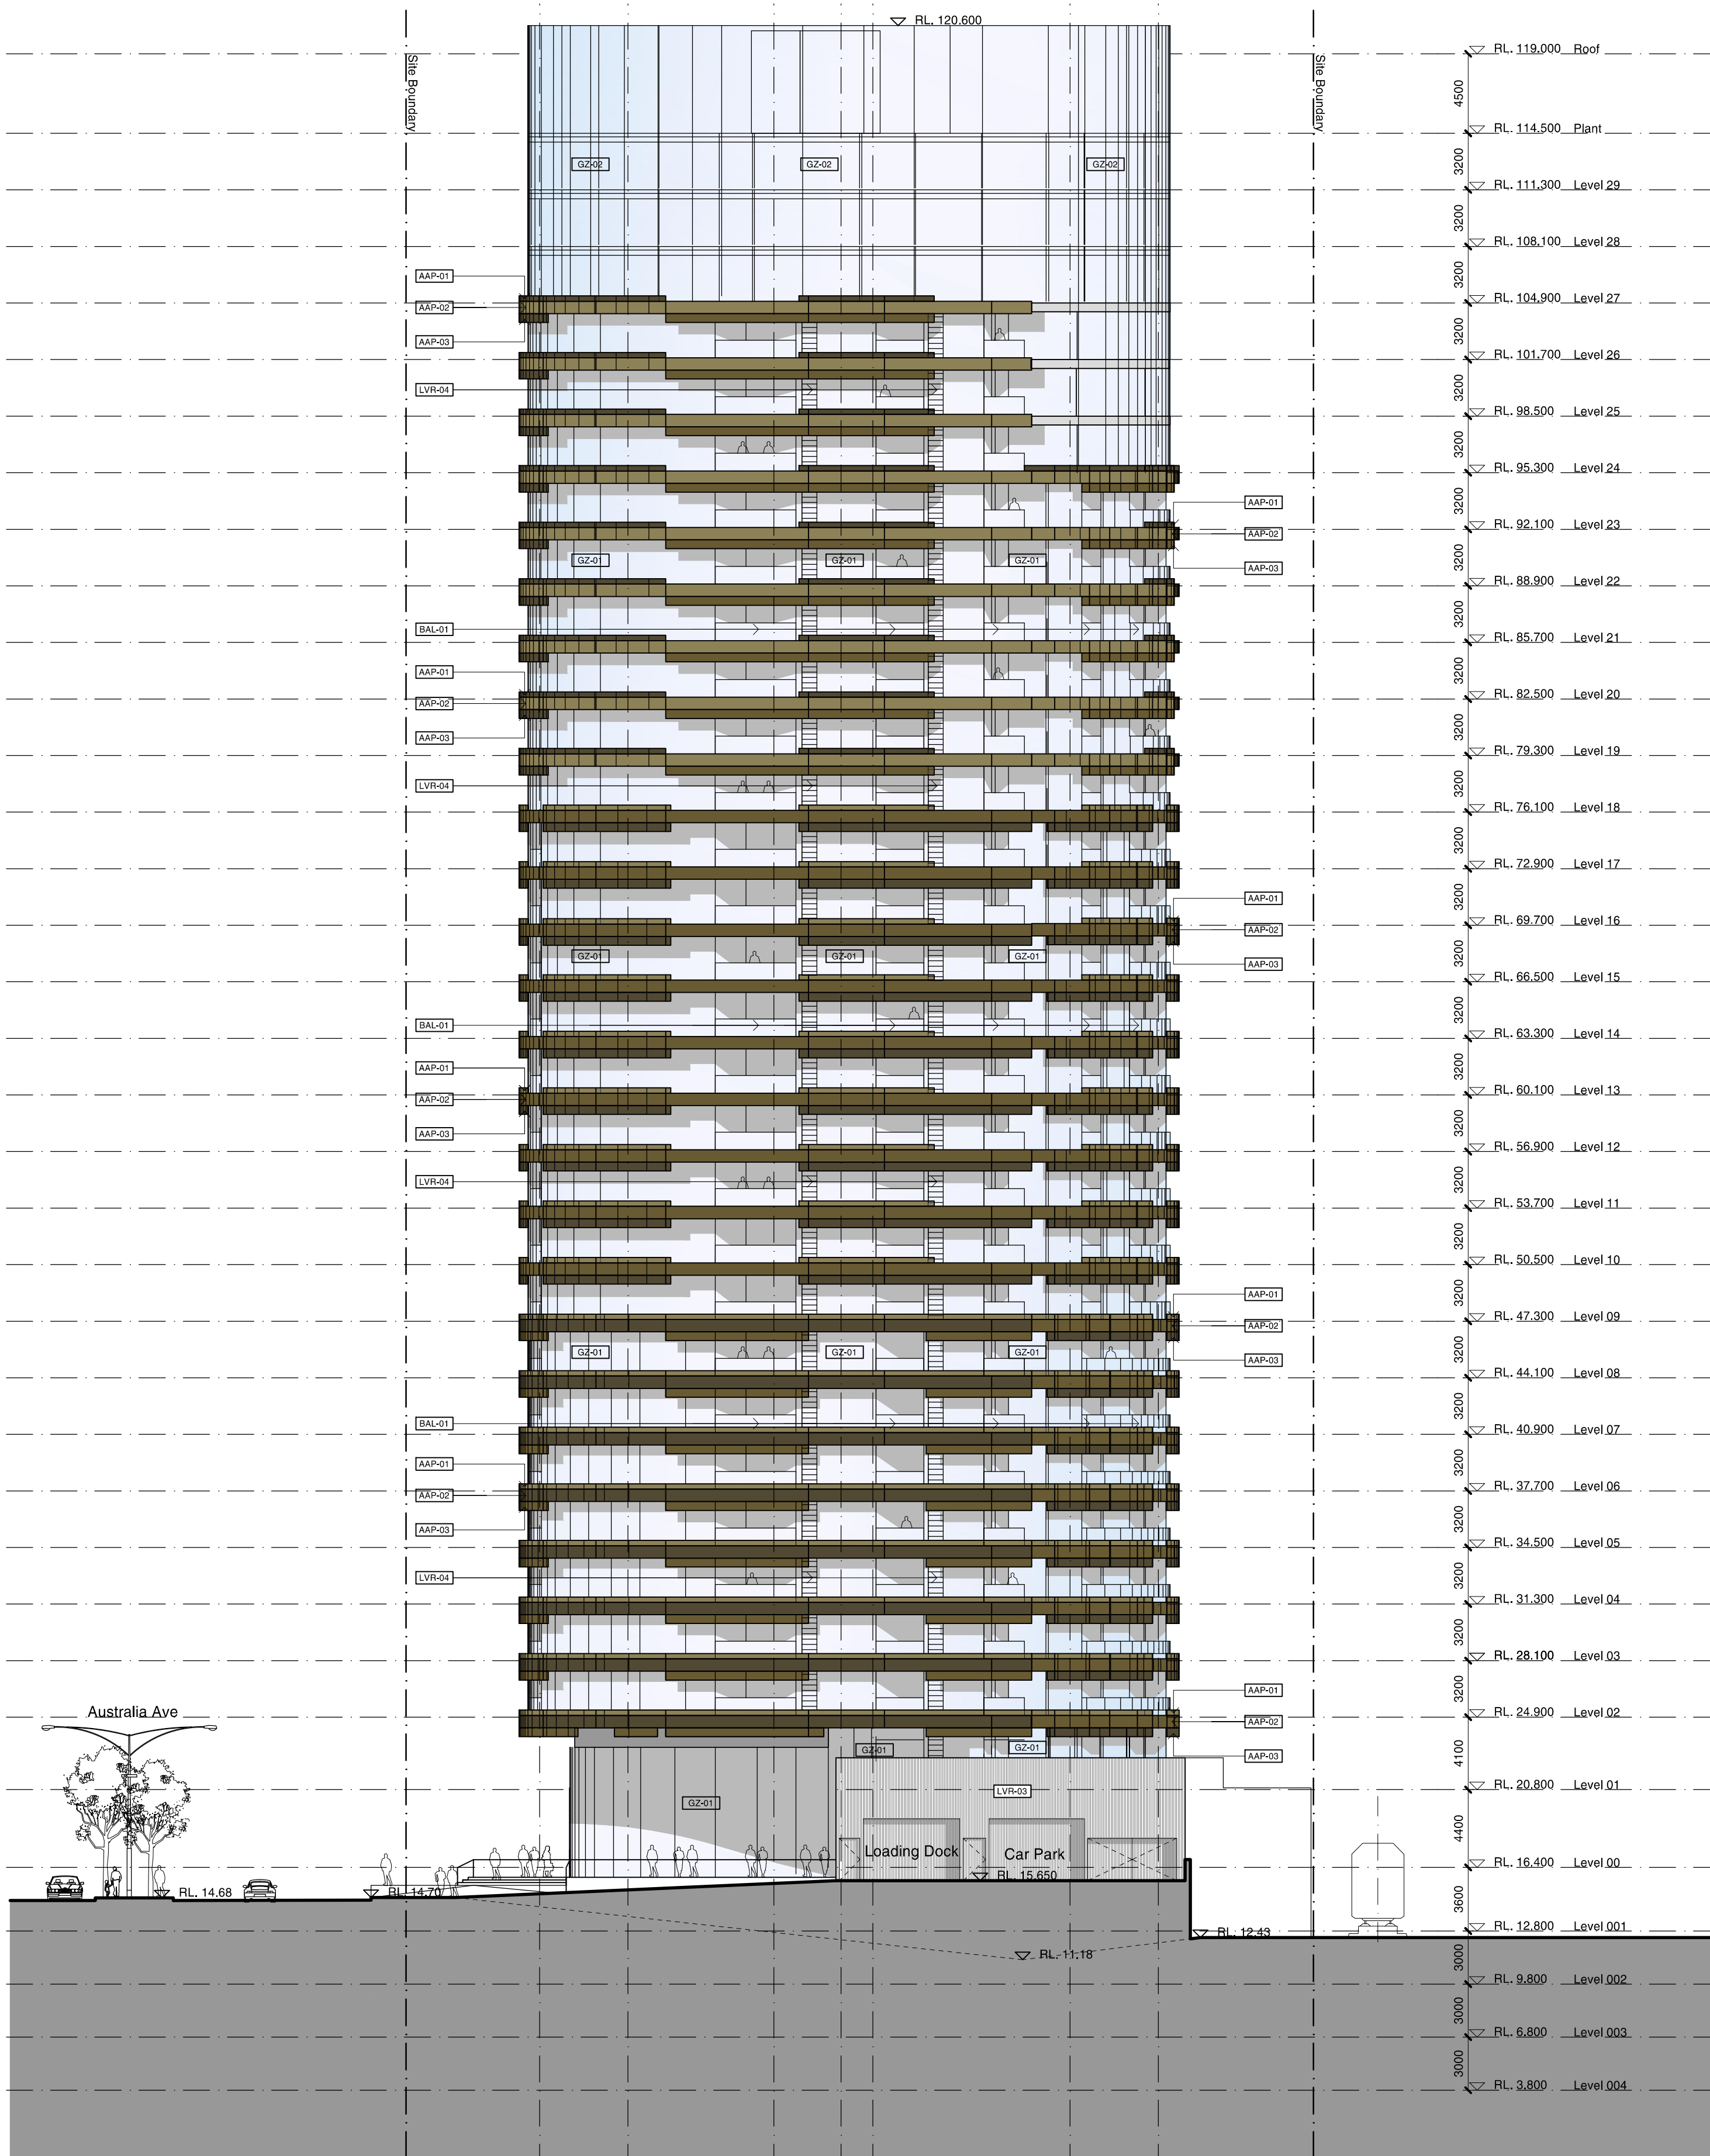

1 South Elevation - Tower 2
1:250

Scale	1:250
Drawn	Checked
Project No.	S11202
Status	DA
Plot Date	12/4/2011 5:16:06 PM
Plot File	S:\11200-11299\11202_bill\ergia_homebush\00_eo\cad\plots\... ...DA05.01[A].dwg
Drawing No.	[Revision]
DA05.01[A]	

Sydney 1/243 Liverpool Street
East Sydney NSW 2010 Australia
T 02 8354 5100 F 02 8354 5199
email syd@batesmart.com.au
http://www.batesmart.com.au

Melbourne 1 Nicholson Street
Melbourne VIC 3000 Australia
T 03 8664 6200 F 03 8664 6300
email melb@batesmart.com.au
http://www.batesmart.com.au

Bates Smart Pty Ltd ABN 70 004 999 400

BATESSMART™



A	06/04/11	DA Submission	JL	MD
Revision	Date	Description	Initial	Checked

Check all dimensions and site conditions prior to commencement of any work, the purchase or ordering of any materials, fittings, plant, services or equipment and the preparation of shop drawings and/or the fabrication of any components.

Do not scale drawings - refer to figured dimensions only. Any discrepancies shall immediately be referred to the architect for clarification.

All drawings may not be reproduced or distributed without prior permission from the architect.


DA05.02[A]

Bates Smart Pty Ltd ABN 70 004 999 400





1 East Elevation

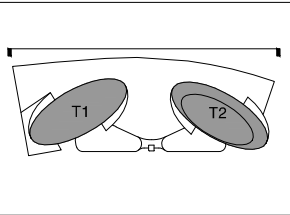

EXTERIOR MATERIALS LEGEND

- AAP-01 Anodised Aluminium Panel or similar - [Colour 1]
AAP-02 Anodised Aluminium Panel or similar - [Colour 2]
AAP-03 Anodised Aluminium Panel or similar - [Colour 3]
CON-04 Precast Concrete up-stand - Class 1 [Colour - 4]
LVR-01 Fixed Metal Louvres - Plant Area [Horizontal]
LVR-02 Fixed Timber Louvres [Vertical]
LVR-03 Fixed Metal Channel [PFC]
LVR-04 Operable Glass Louvres to Living Room
LVR-05 Timber Louvred Panel

- BAL-01 Glazed Balustrade in Anodised Aluminium Frame
GZ-01 Glazing
GZ-02 Fritted Curtain Wall Glazing
GZ-03 Shop Front Glazing
CTP-01 Composite Timber Panel

Revision Date	Description	Initial	Checked
A	06/04/11 DA Submission	JL	MD

Site 3
Sydney Olympic Park
Elevation
East

Check all dimensions and site conditions prior to commencement of any work, the purchase or ordering of any materials, fittings, plant, services or equipment and the preparation of shop drawings and/or the fabrication of any components.
Do not scale drawings - refer to figured dimensions only. Any discrepancies shall immediately be referred to the architect for clarification.
All drawings may not be reproduced or distributed without prior permission from the architect.


Scale	1:250
Drawn	Checked
Project No.	S11202
Status	DA
Plot Date	12/4/2011 5:00:24 PM
Plot File	S:\11202-11202\11202_bill\engla_homebush\00_eol\cad\plots\... 11202-11202\11202_bill\engla_homebush\00_eol\cad\plots\...
Drawing No.	DA05.03[A] (Revision)

Sydney 1/243 Liverpool Street
East Sydney NSW 2010 Australia
T 02 8354 5100 F 02 8354 5199
email syd@batesmart.com.au
http://www.batesmart.com.au

Melbourne 1 Nicholson Street
Melbourne VIC 3000 Australia
T 03 8664 6200 F 03 8664 6300
email melb@batesmart.com.au
http://www.batesmart.com.au

Bates Smart Pty Ltd ABN 70 004 999 400

BATESSMART

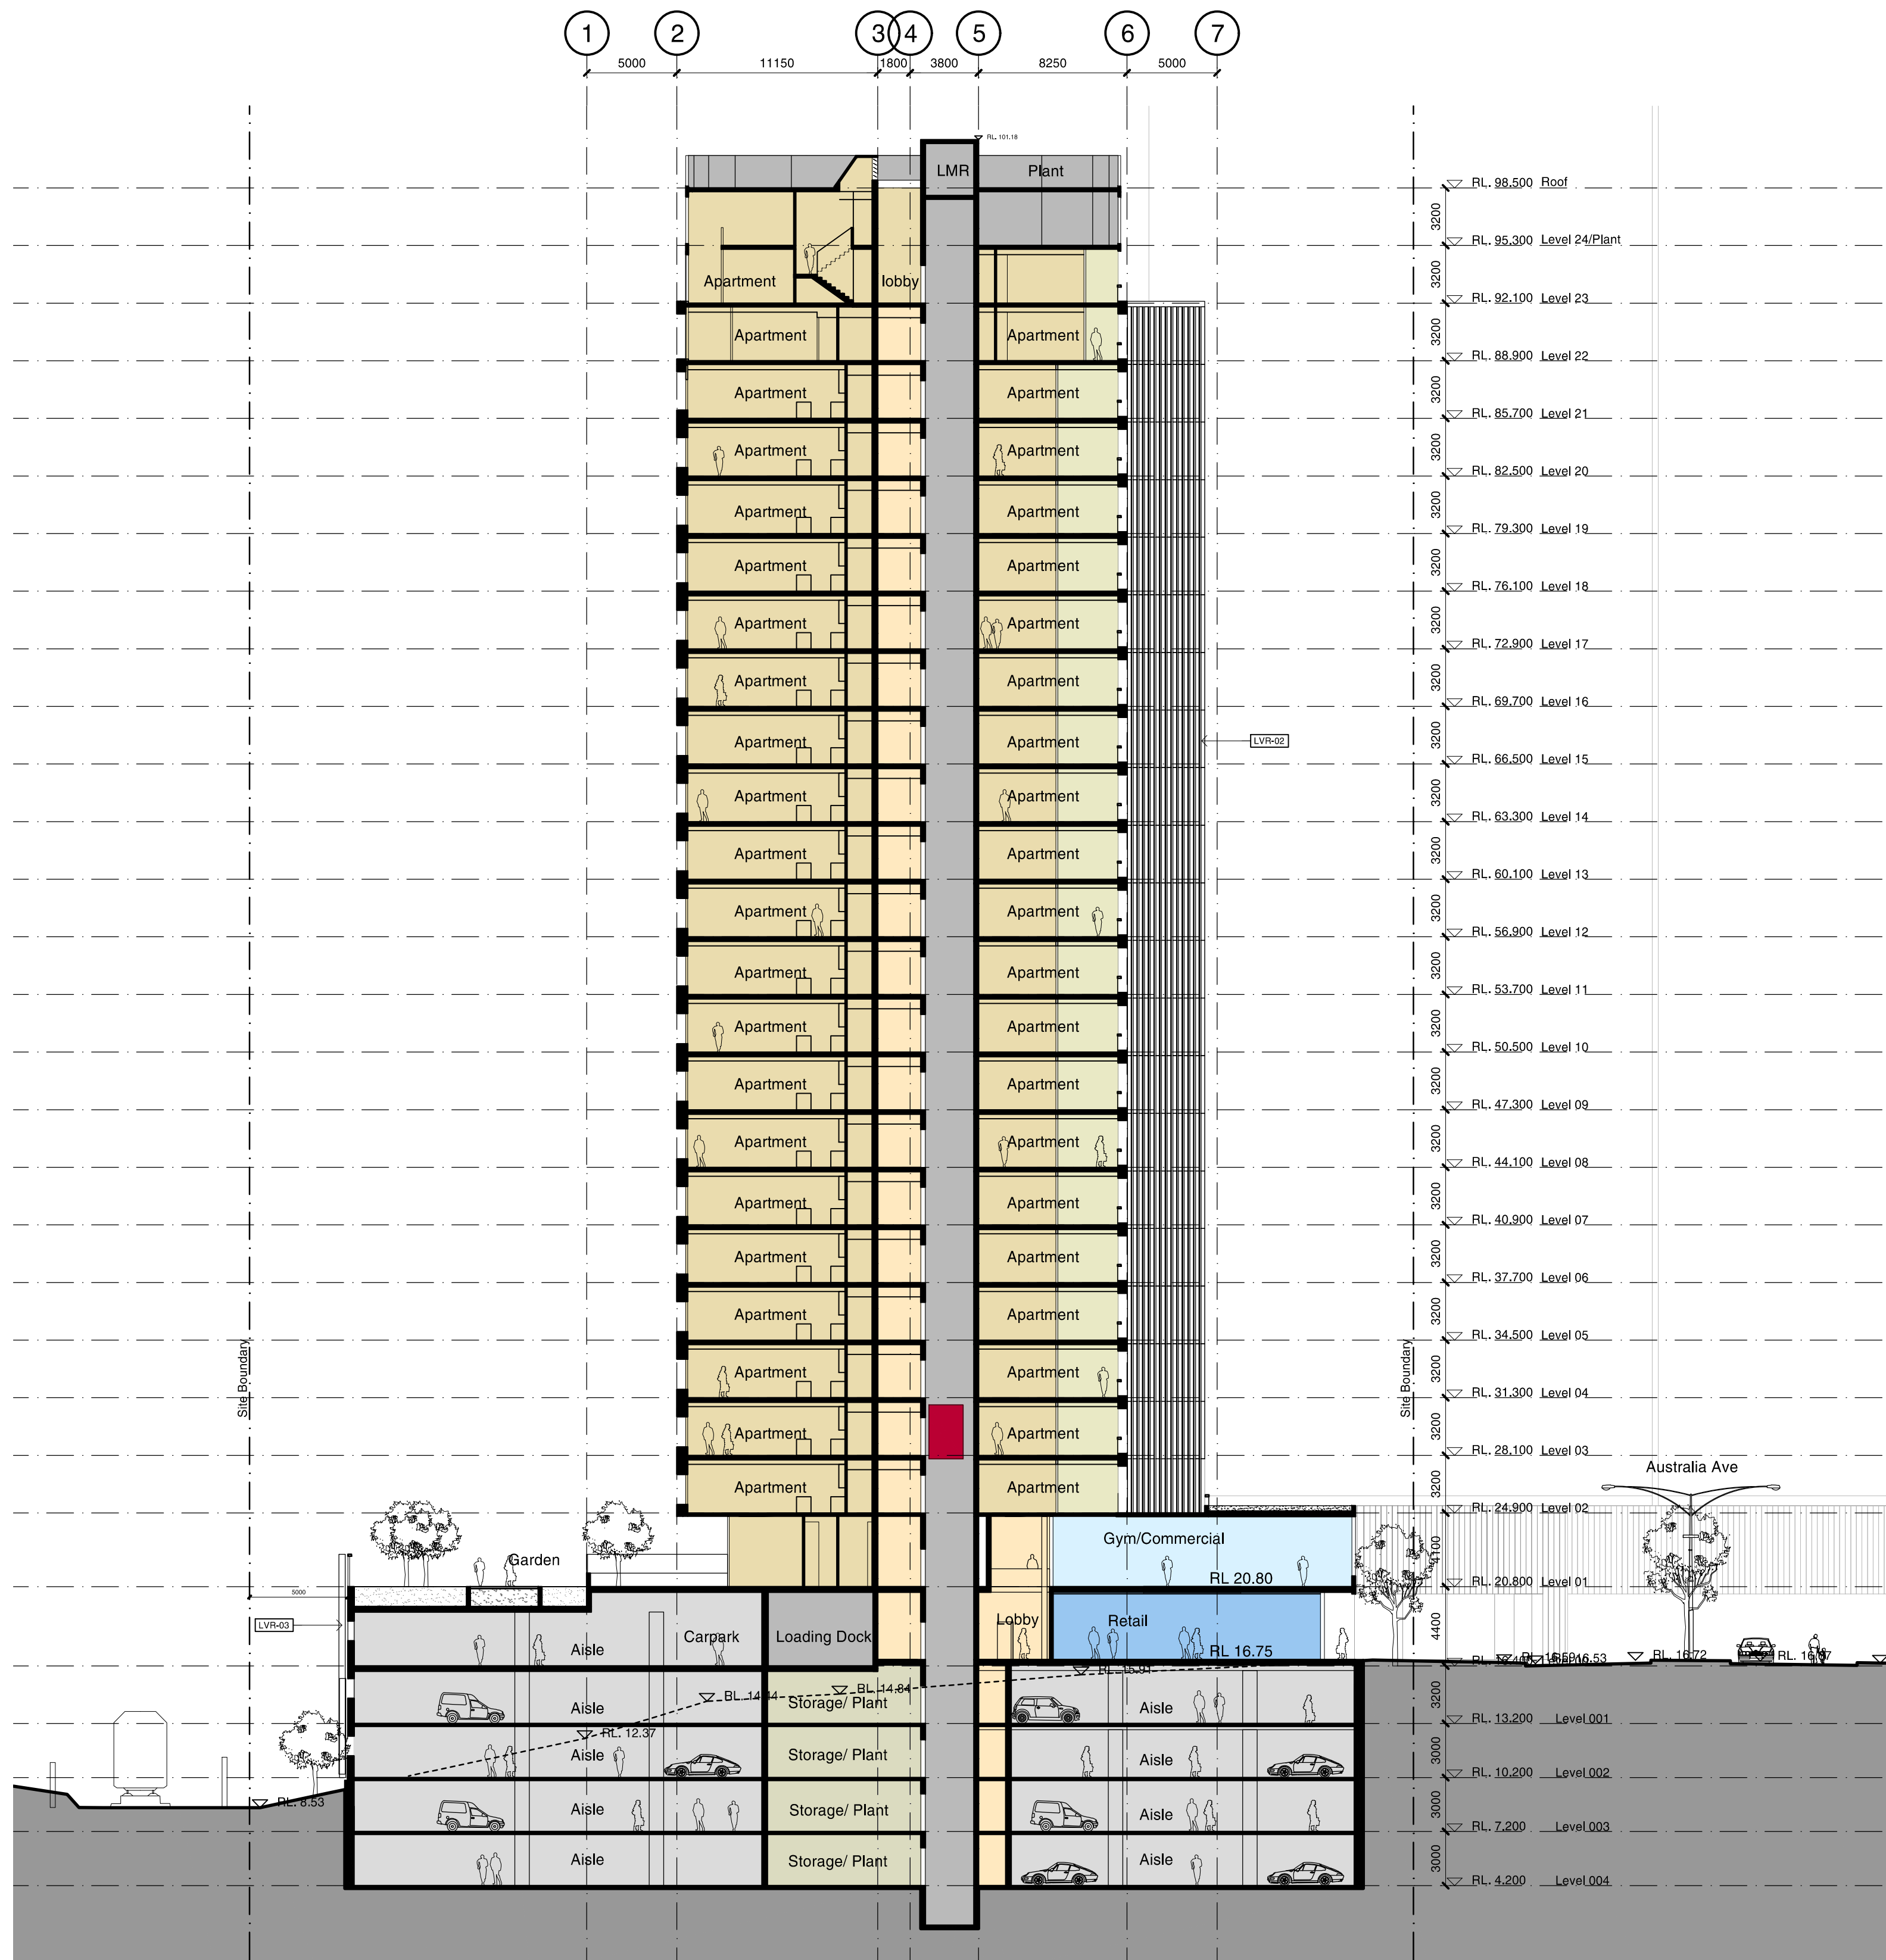

1 Section AA

1:250

EXTERIOR MATERIALS LEGEND

- [AAP-01] Anodised Aluminium Panel or similar - [Colour 1]
- [AAP-02] Anodised Aluminium Panel or similar - [Colour 2]
- [AAP-03] Anodised Aluminium Panel or similar - [Colour 3]
- [CON-04] Precast Concrete up-stand - Class 1 [Colour - 4]
- [LVR-01] Fixed Metal Louvres - Plant Area [Horizontal]
- [LVR-02] Fixed Timber Louvres [Vertical]
- [LVR-03] Fixed Metal Channel [PFC]
- [LVR-04] Operable Glass Louvres to Living Room
- [LVR-05] Timber Louvred Panel

- [BAL-01] Glazed Balustrade in Anodised Aluminium Frame
- [GZ-01] Glazing
- [GZ-02] Fritted Curtain Wall Glazing
- [GZ-03] Shop Front Glazing
- [CTP-01] Composite Timber Panel

Site 3
Sydney Olympic Park
Section AA

Revision	Date	Description	Initial	Checked
A	06/04/11	DA Submission	JL	MD

Check all dimensions and site conditions prior to commencement of any work, the purchase or ordering of any materials, fittings, plant, services or equipment and the preparation of shop drawings and/or the fabrication of any components.
Do not scale drawings - refer to figured dimensions only. Any discrepancies shall immediately be referred to the architect for clarification.
All drawings may not be reproduced or distributed without prior permission from the architect.

Scale	1:250
Drawn	Checked
Project No.	S11202
Status	DA
Plot Date	12/4/2011 5:16:53 PM
Plot File	S:\11200-11299\11202_billbergio_homebush\00_eo\cad\plot... ...s:\DA\DA06.01[A].dwg
Drawing No.	[Revision]


DA06.01[A]

Sydney 1/243 Liverpool Street
East Sydney NSW 2010 Australia
T 02 8354 5100 F 02 8354 5199
email syd@batesmart.com.au
http://www.batesmart.com.au


Melbourne 1 Nicholson Street
Melbourne VIC 3000 Australia
T 03 8664 6200 F 03 8664 6300
email melb@batesmart.com.au
http://www.batesmart.com.au

Bates Smart Pty Ltd ABN 70 004 999 400

BATESSMART

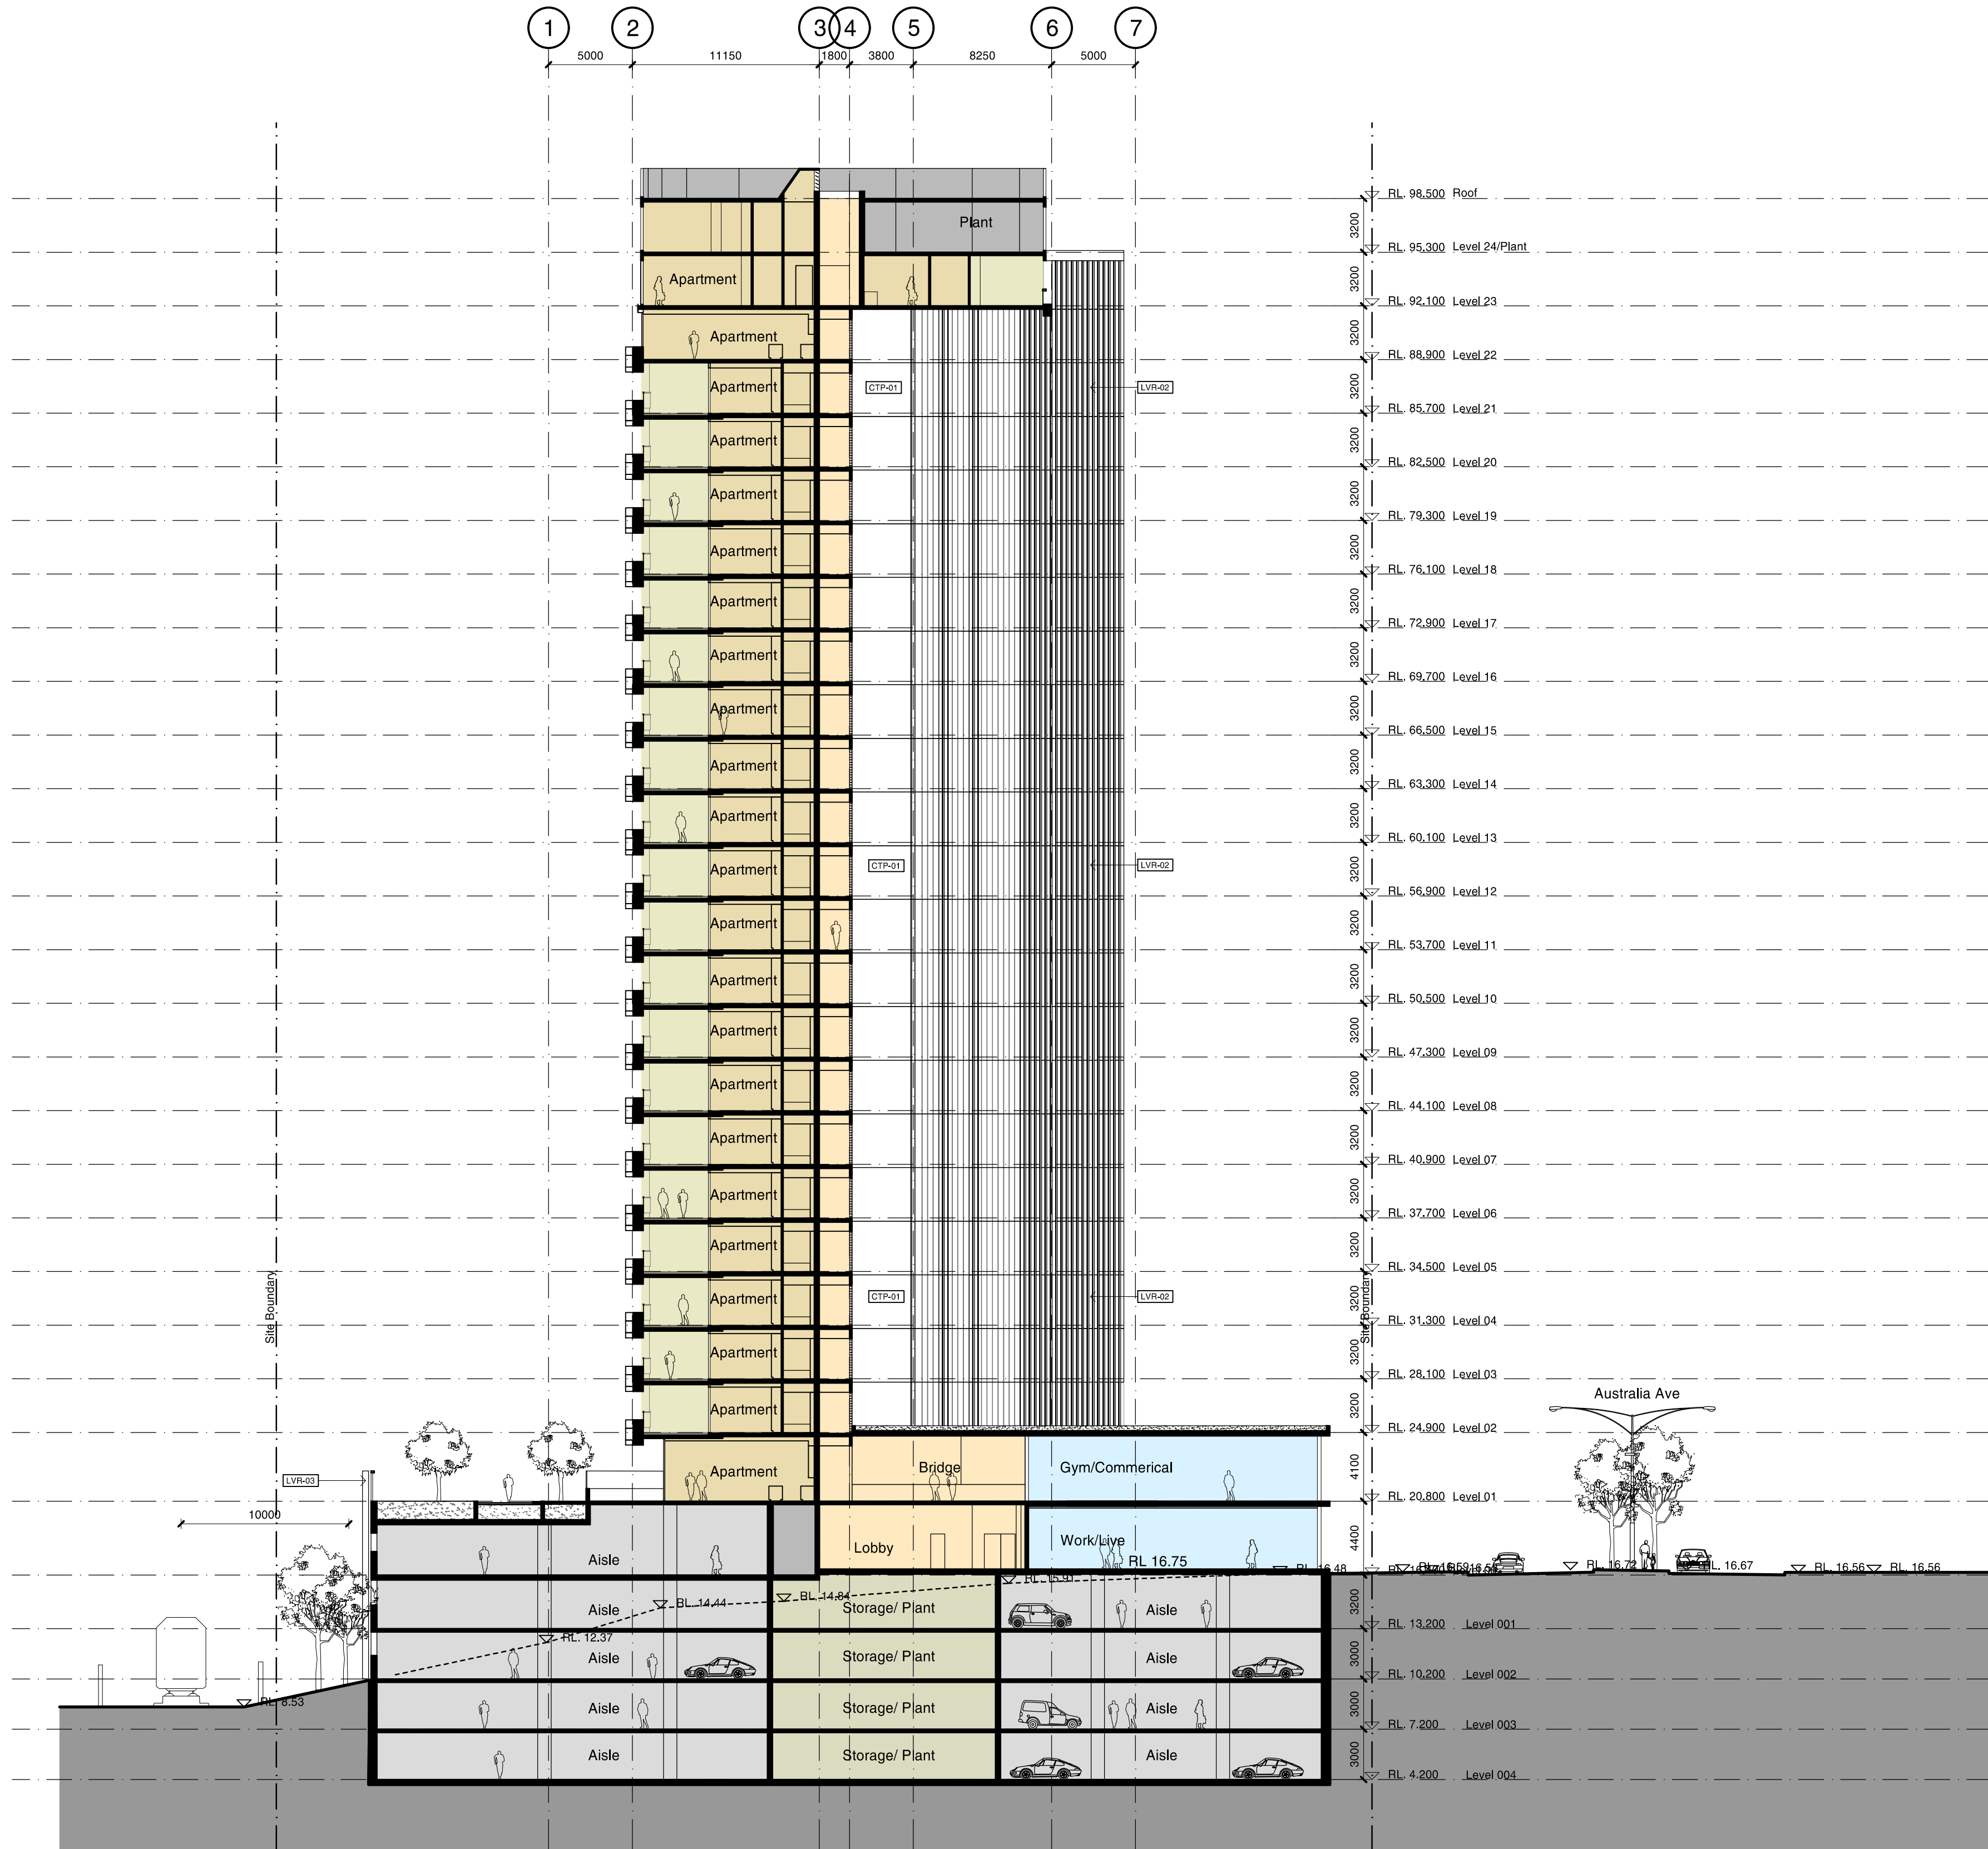

1 Section BB
1:250

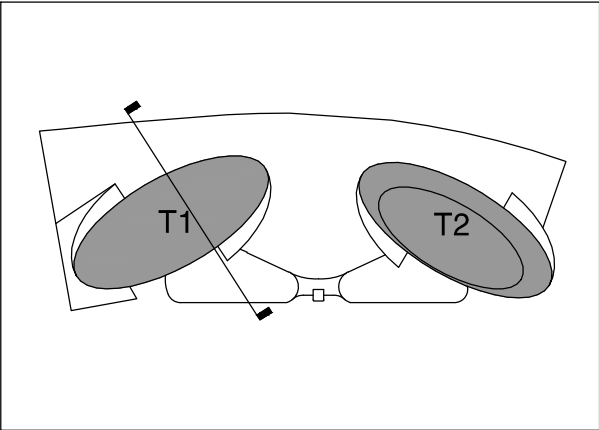

EXTERIOR MATERIALS LEGEND

- AAP-01 Anodised Aluminium Panel or similar - [Colour 1]
- AAP-02 Anodised Aluminium Panel or similar - [Colour 2]
- AAP-03 Anodised Aluminium Panel or similar - [Colour 3]
- CON-04 Precast Concrete up-stand - Class 1 [Colour - 4]
- LVR-01 Fixed Metal Louvres - Plant Area [Horizontal]
- LVR-02 Fixed Timber Louvres [Vertical]
- LVR-03 Fixed Metal Channel [PFC]
- LVR-04 Operable Glass Louvres to Living Room
- LVR-05 Timber Louvred Panel

- BAL-01 Glazed Balustrade in Anodised Aluminium Frame
- GZ-01 Glazing
- GZ-02 Fritted Curtain Wall Glazing
- GZ-03 Shop Front Glazing
- CTP-01 Composite Timber Panel

Revision	Date	Description	Initial	Checked
A	06/04/11	DA Submission	JL	MD

Site 3
Sydney Olympic Park
Section BB

Check all dimensions and site conditions prior to commencement of any work, the purchase or ordering of any materials, fittings, plant, services or equipment and the preparation of shop drawings and/or the fabrication of any components.
Do not scale drawings - refer to figured dimensions only. Any discrepancies shall immediately be referred to the architect for clarification.
All drawings may not be reproduced or distributed without prior permission from the architect.


Scale	1:250
Drawn	Checked
Project No.	S11202
Status	DA
Plot Date	12/4/2011 5:17:03 PM
Plot File	S:\11200-11299\11202_billbergia_homebush\00_eo\cad\plots\11202_001.dwg
Drawing No.	DA06.02[A]


Sydney 1/243 Liverpool Street
East Sydney NSW 2010 Australia
T 02 8354 5100 F 02 8354 5199
email syd@batesmart.com.au
http://www.batesmart.com.au

Melbourne 1 Nicholson Street
Melbourne VIC 3000 Australia
T 03 8664 6200 F 03 8664 6300
email melb@batesmart.com.au
http://www.batesmart.com.au


Bates Smart Pty Ltd ABN 70 004 999 400

BATESSMART

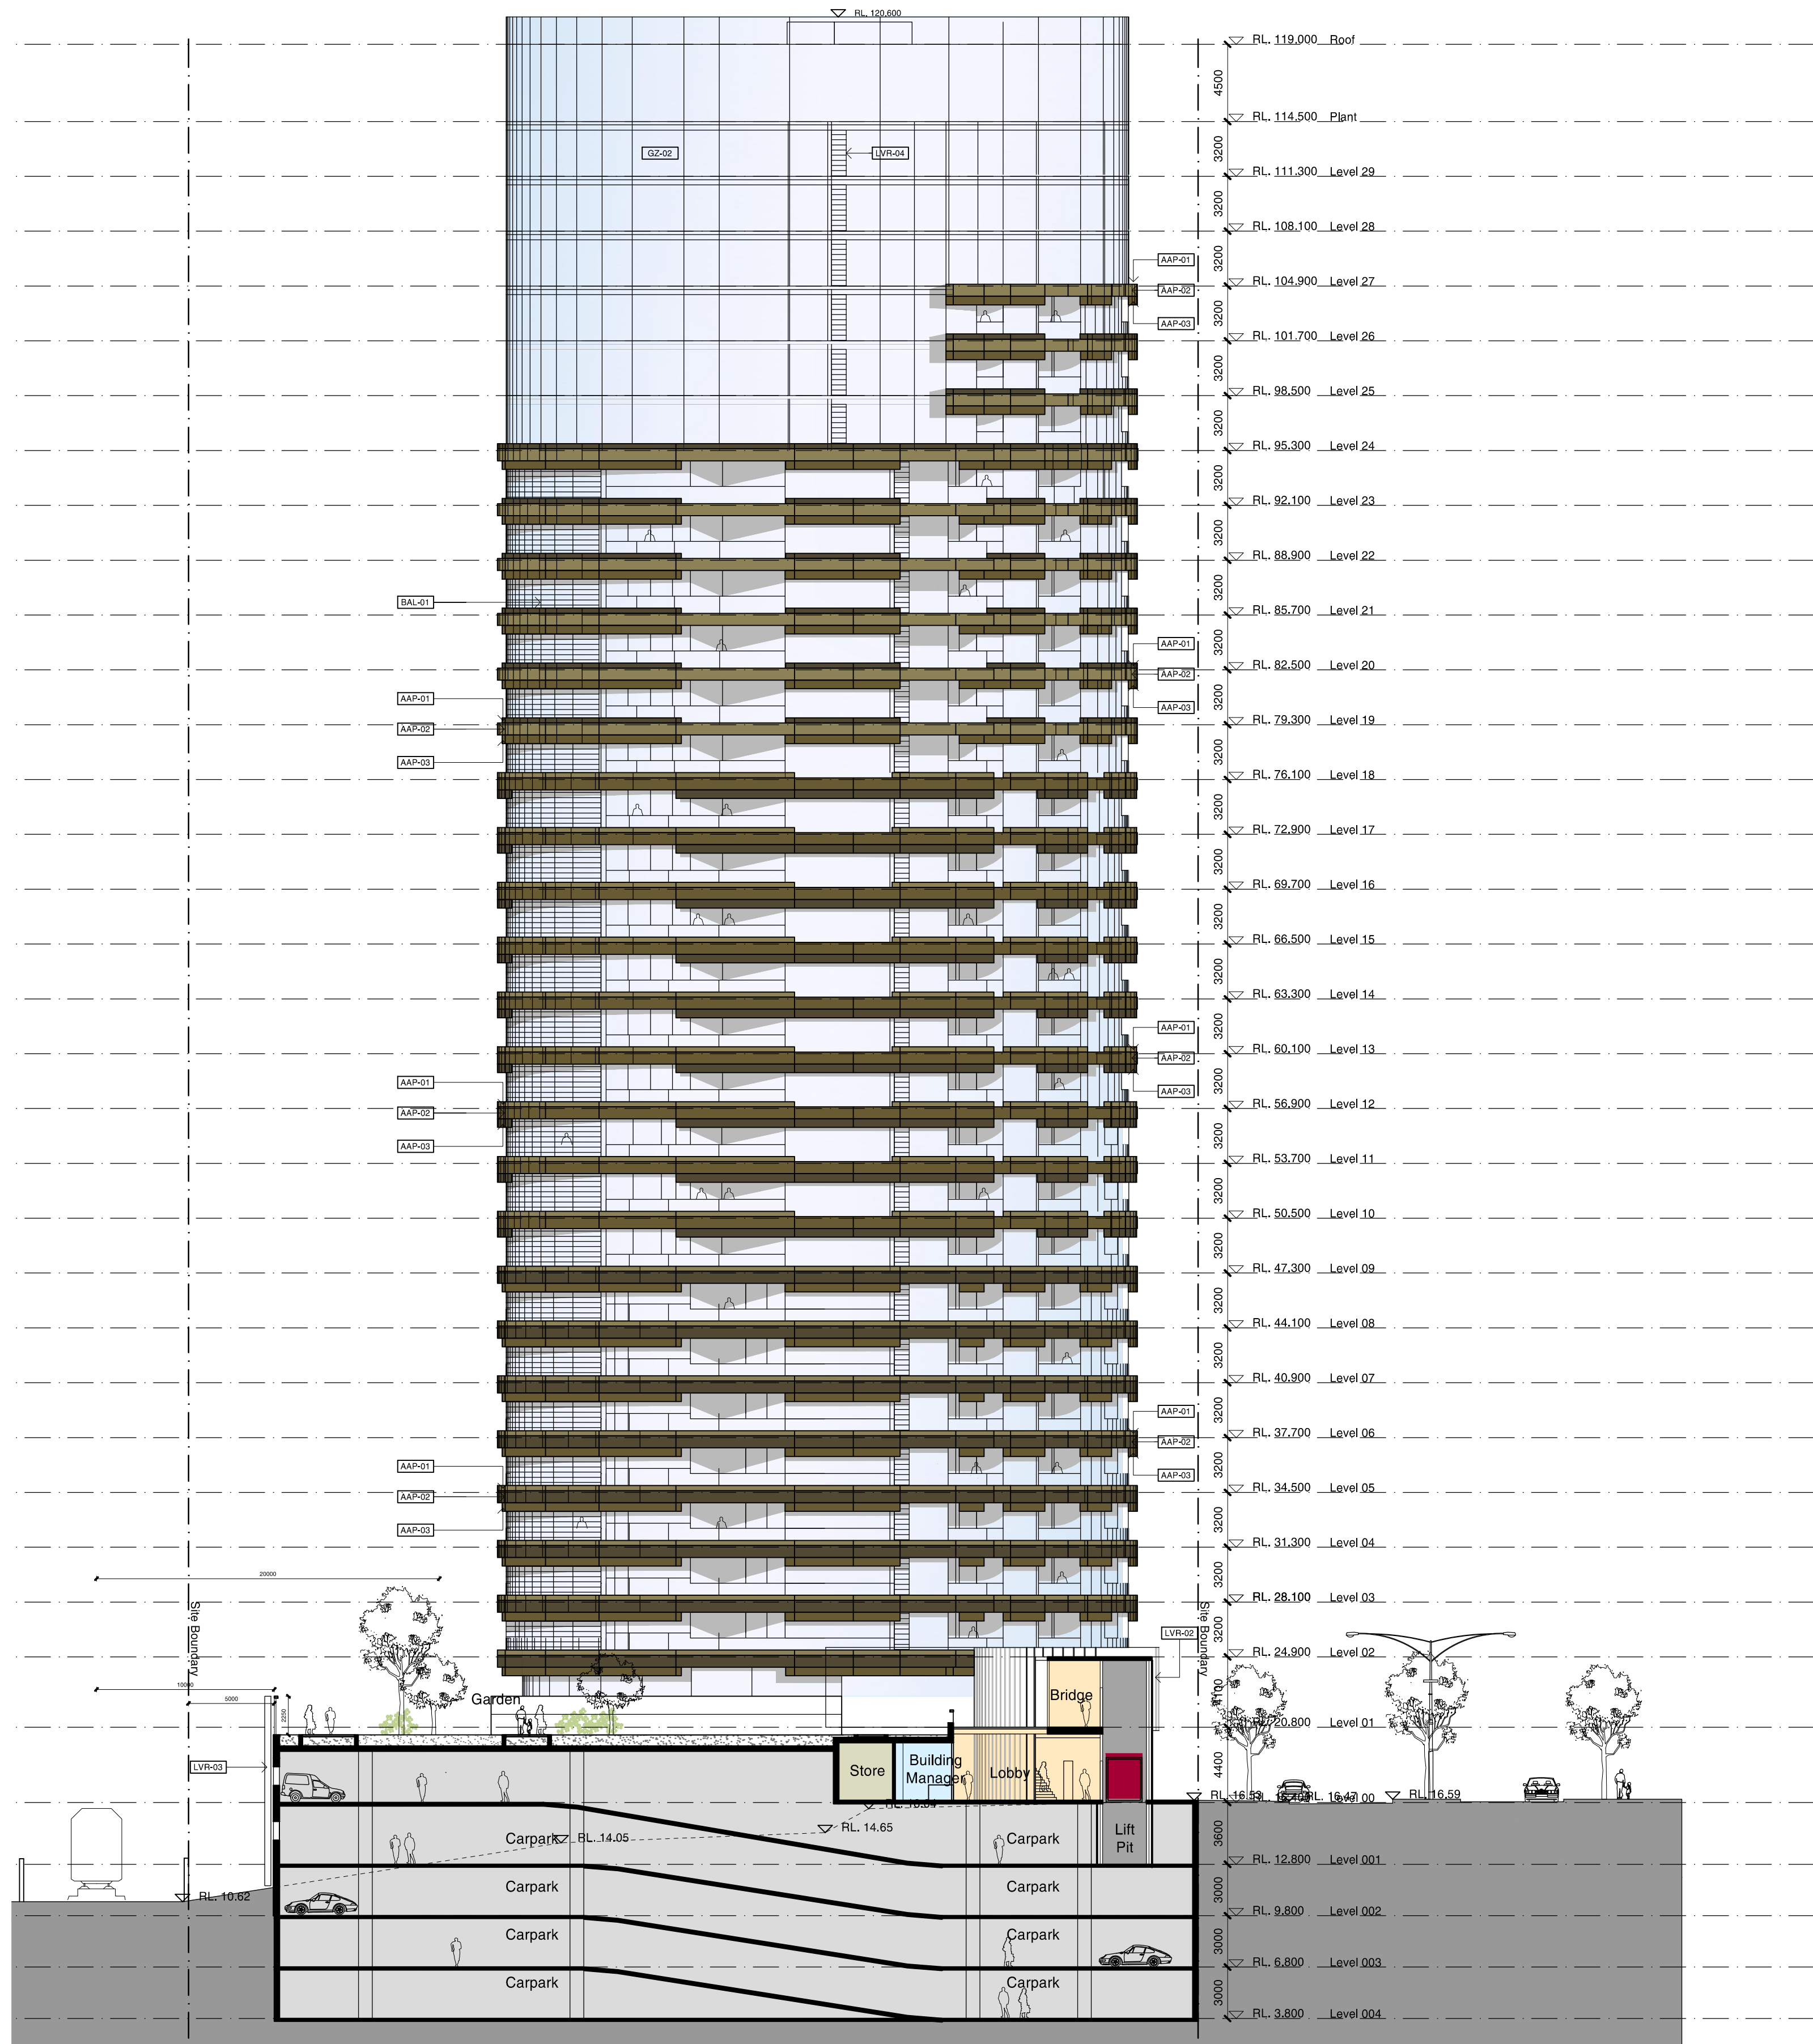

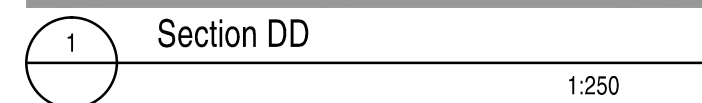

1:250

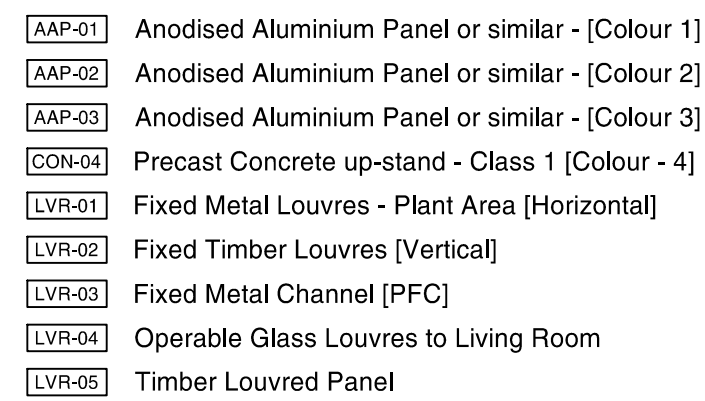

BAL-01	Glazed Balustrade in Anodised Aluminium Frame
GZ-01	Glazing
GZ-02	Fritted Curtain Wall Glazing
GZ-03	Shop Front Glazing
CTP-01	Composite Timber Panel


A	06/04/11	DA Submission	Jl	MD
Revision	Date	Description	Initial	Checked

Check all dimensions and site conditions prior to commencement of any work, the purchase or ordering of any materials, fittings, plant, services or equipment and the preparation of shop drawings and/or the fabrication of any components.
Do not scale drawings - refer to figured dimensions only. Any discrepancies shall immediately be referred to the architect for clarification.
All drawings may not be reproduced or distributed without prior permission from the architect.

Scale	1:250
Drawn	Checked
Project No.	S11202
Status	DA
Plot Date	12/4/2011 5:17:18 PM
Plot File	S:\11200-11205\11202_billbergie_homebush_00_eoc\cad\plots\11202-00-01.dwg
Drawing No.	[Revision]

Bates Smart Pty Ltd ABN 70 004 999 400

BATESSMART™

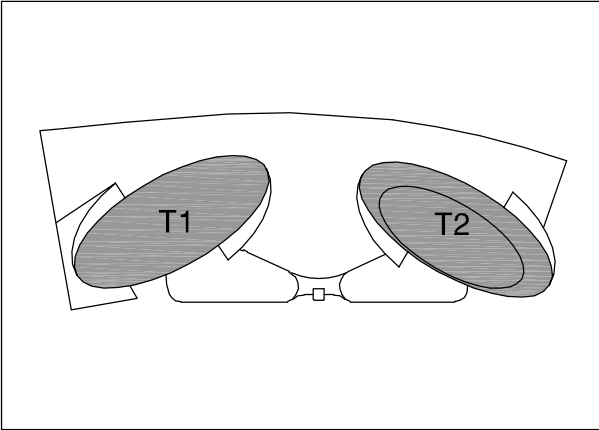

Site 3
Sydney Olympic Park
Plan
Level 30 - Plant Room

Sydney 1/243 Liverpool Street
East Sydney NSW 2010 Australia
T 02 8354 5100 F 02 8354 5199
email syd@batesmart.com.au
<http://www.batesmart.com.au>

Melbourne 1 Nicholson Street
Melbourne VIC 3000 Australia
T 03 8664 6200 F 03 8664 6300
email melb@batesmart.com.au
<http://www.batesmart.com.au>

Bates Smart Pty Ltd ABN 70 004 999 400

BATES SMART™

