


Revision	Date	Description	Initial	Checked
A	06/04/11	DA Submission		MD

Site 3
Sydney Olympic Park
Plan
Basement 002

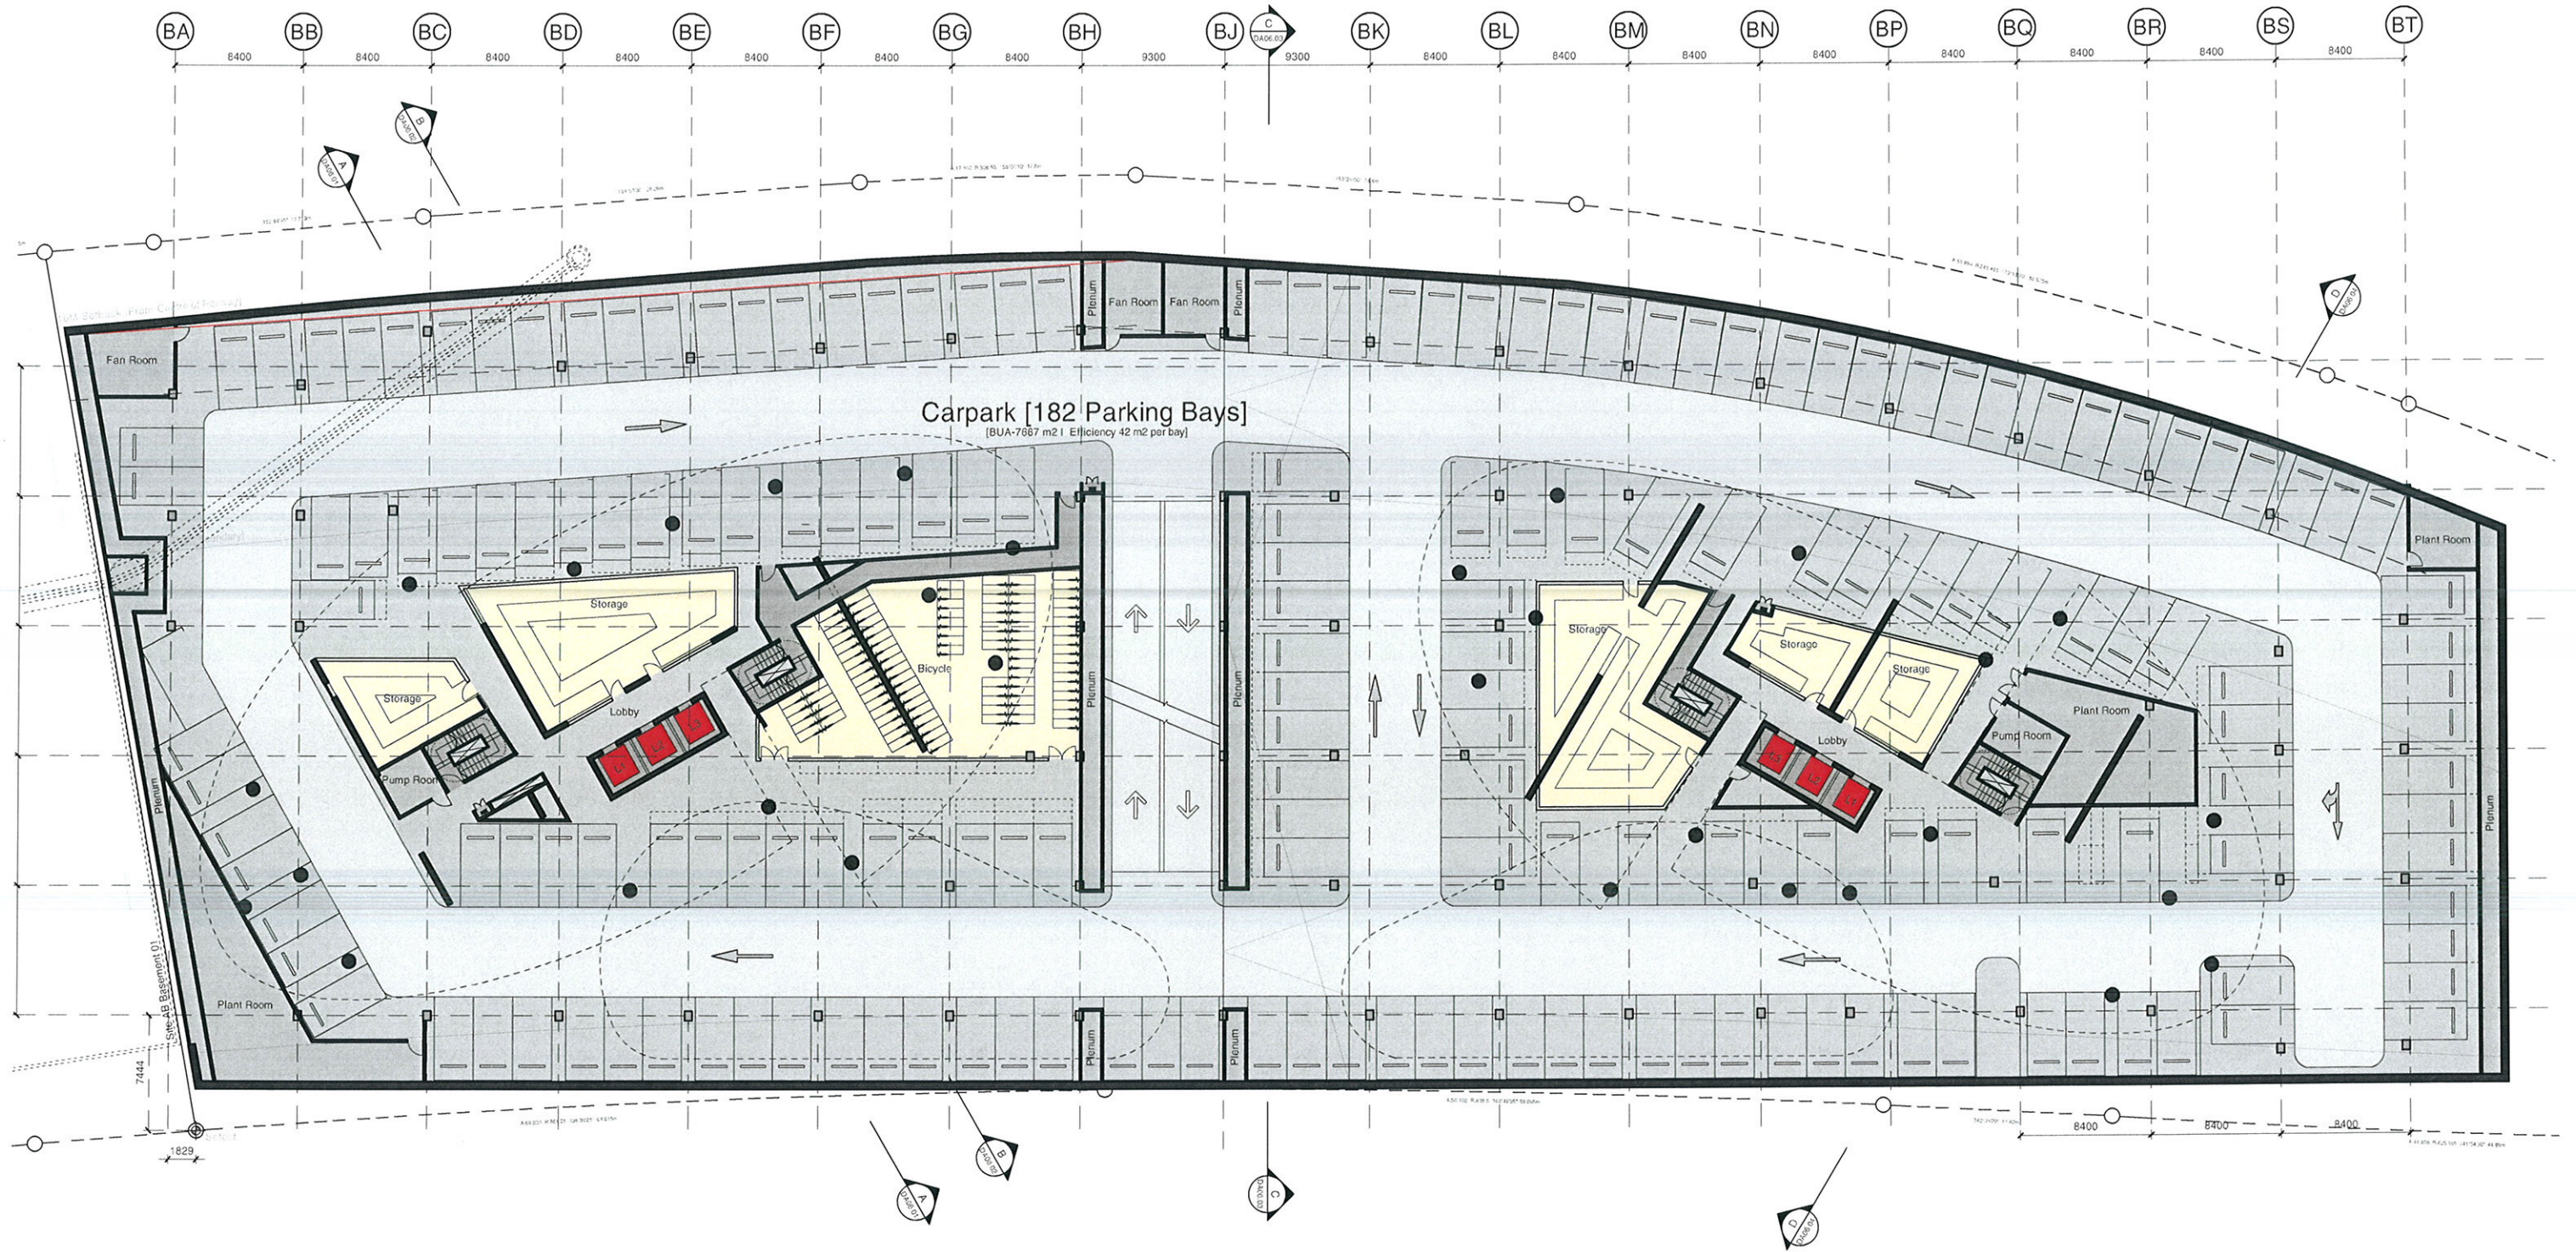

Check all dimensions and use conditions prior to construction of any work. The purchaser or lessee of any materials, storage, plant, services or equipment and the preparation of shop drawings and the fabrication of the work shall be the responsibility of the purchaser or lessee. Any discrepancies shall be notified to the architect immediately. All drawings may not be reproduced or published without prior permission from the architect.




Scale: 1:200@A1, 1:400@A3
Drawn: Checked
Project No: S11202
Status: DA
Plot Date: 22/9/2011 9:02:37 AM
Plot File: S:\11200-11299\11202_billberg_homesbush\00_eol\cod\plot\11202_002_102[A].dgn
Drawing No: [Revision]
DA02.102[A]

Sydney 1/243 Liverpool Street
East Sydney NSW 2010 Australia
T 02 8354 5100 F 02 8354 5199
email syd@batesmart.com.au
http://www.batesmart.com.au

Melbourne 1 Nicholson Street
Melbourne VIC 3000 Australia
T 03 8664 6200 F 03 8664 6300
email melb@batesmart.com.au
http://www.batesmart.com.au

Bates Smart Pty Ltd ABN 70 004 999 400

BATESSMART

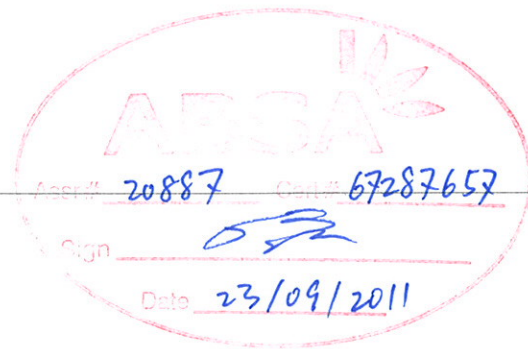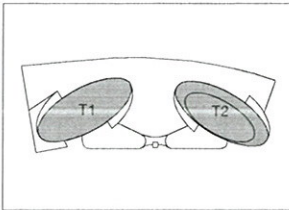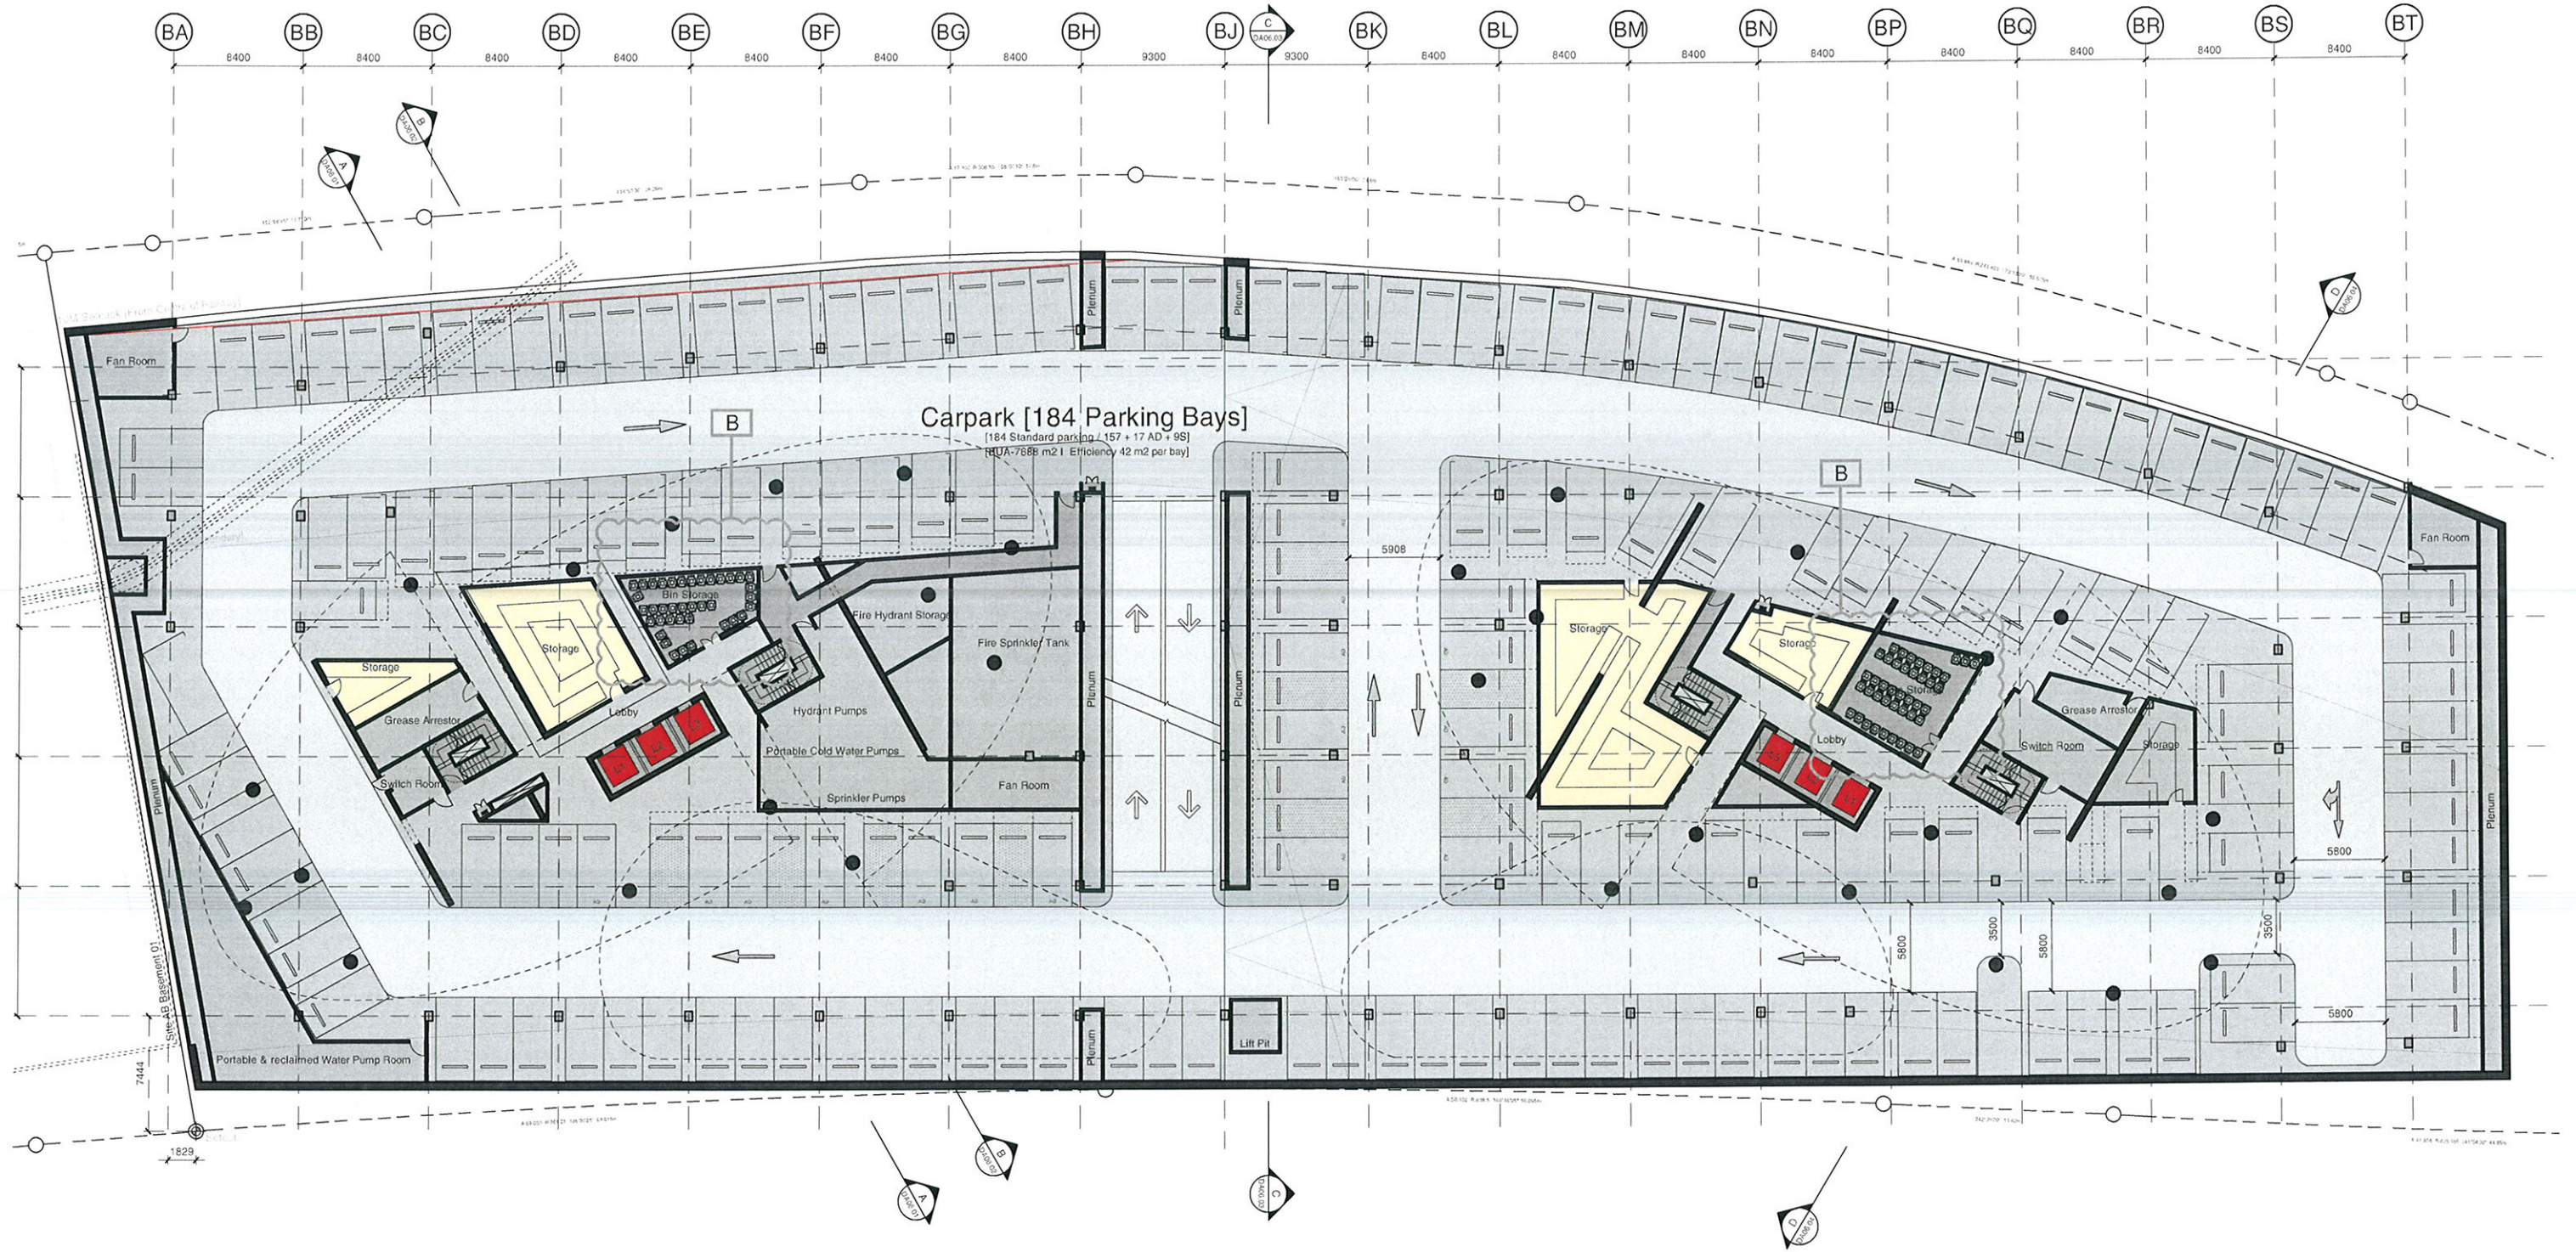

B	06/09/11	Revised Design following SOPA comments	M/D	M/D
A	06/04/11	DA Submission	JL	M/D
Revision	Date	Description	Initial	Checked

Site 3
Sydney Olympic Park
Plan
Basement 001





Scale 1:200
Drawn _____ Checked _____
Project No S11202
Status DA
Plot Date 22/9/2011 9:02:40 AM
Plot File S:\11200-11299\11202_billberg_homesus\00_eo\cod\plot
Drawing No DA02.103[B]
[Revised]

Sydney 1/243 Liverpool Street
East Sydney NSW 2010 Australia
T 02 8354 5100 F 02 8354 5199
email syd@batesmart.com.au
http://www.batesmart.com.au

Melbourne 1 Nicholson Street
Melbourne VIC 3000 Australia
T 03 8664 6200 F 03 8664 6300
email mel@batesmart.com.au
http://www.batesmart.com.au

Bates Smart Pty Ltd ABN 70 004 999 400

BATESSMART

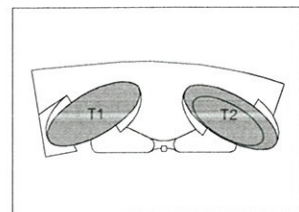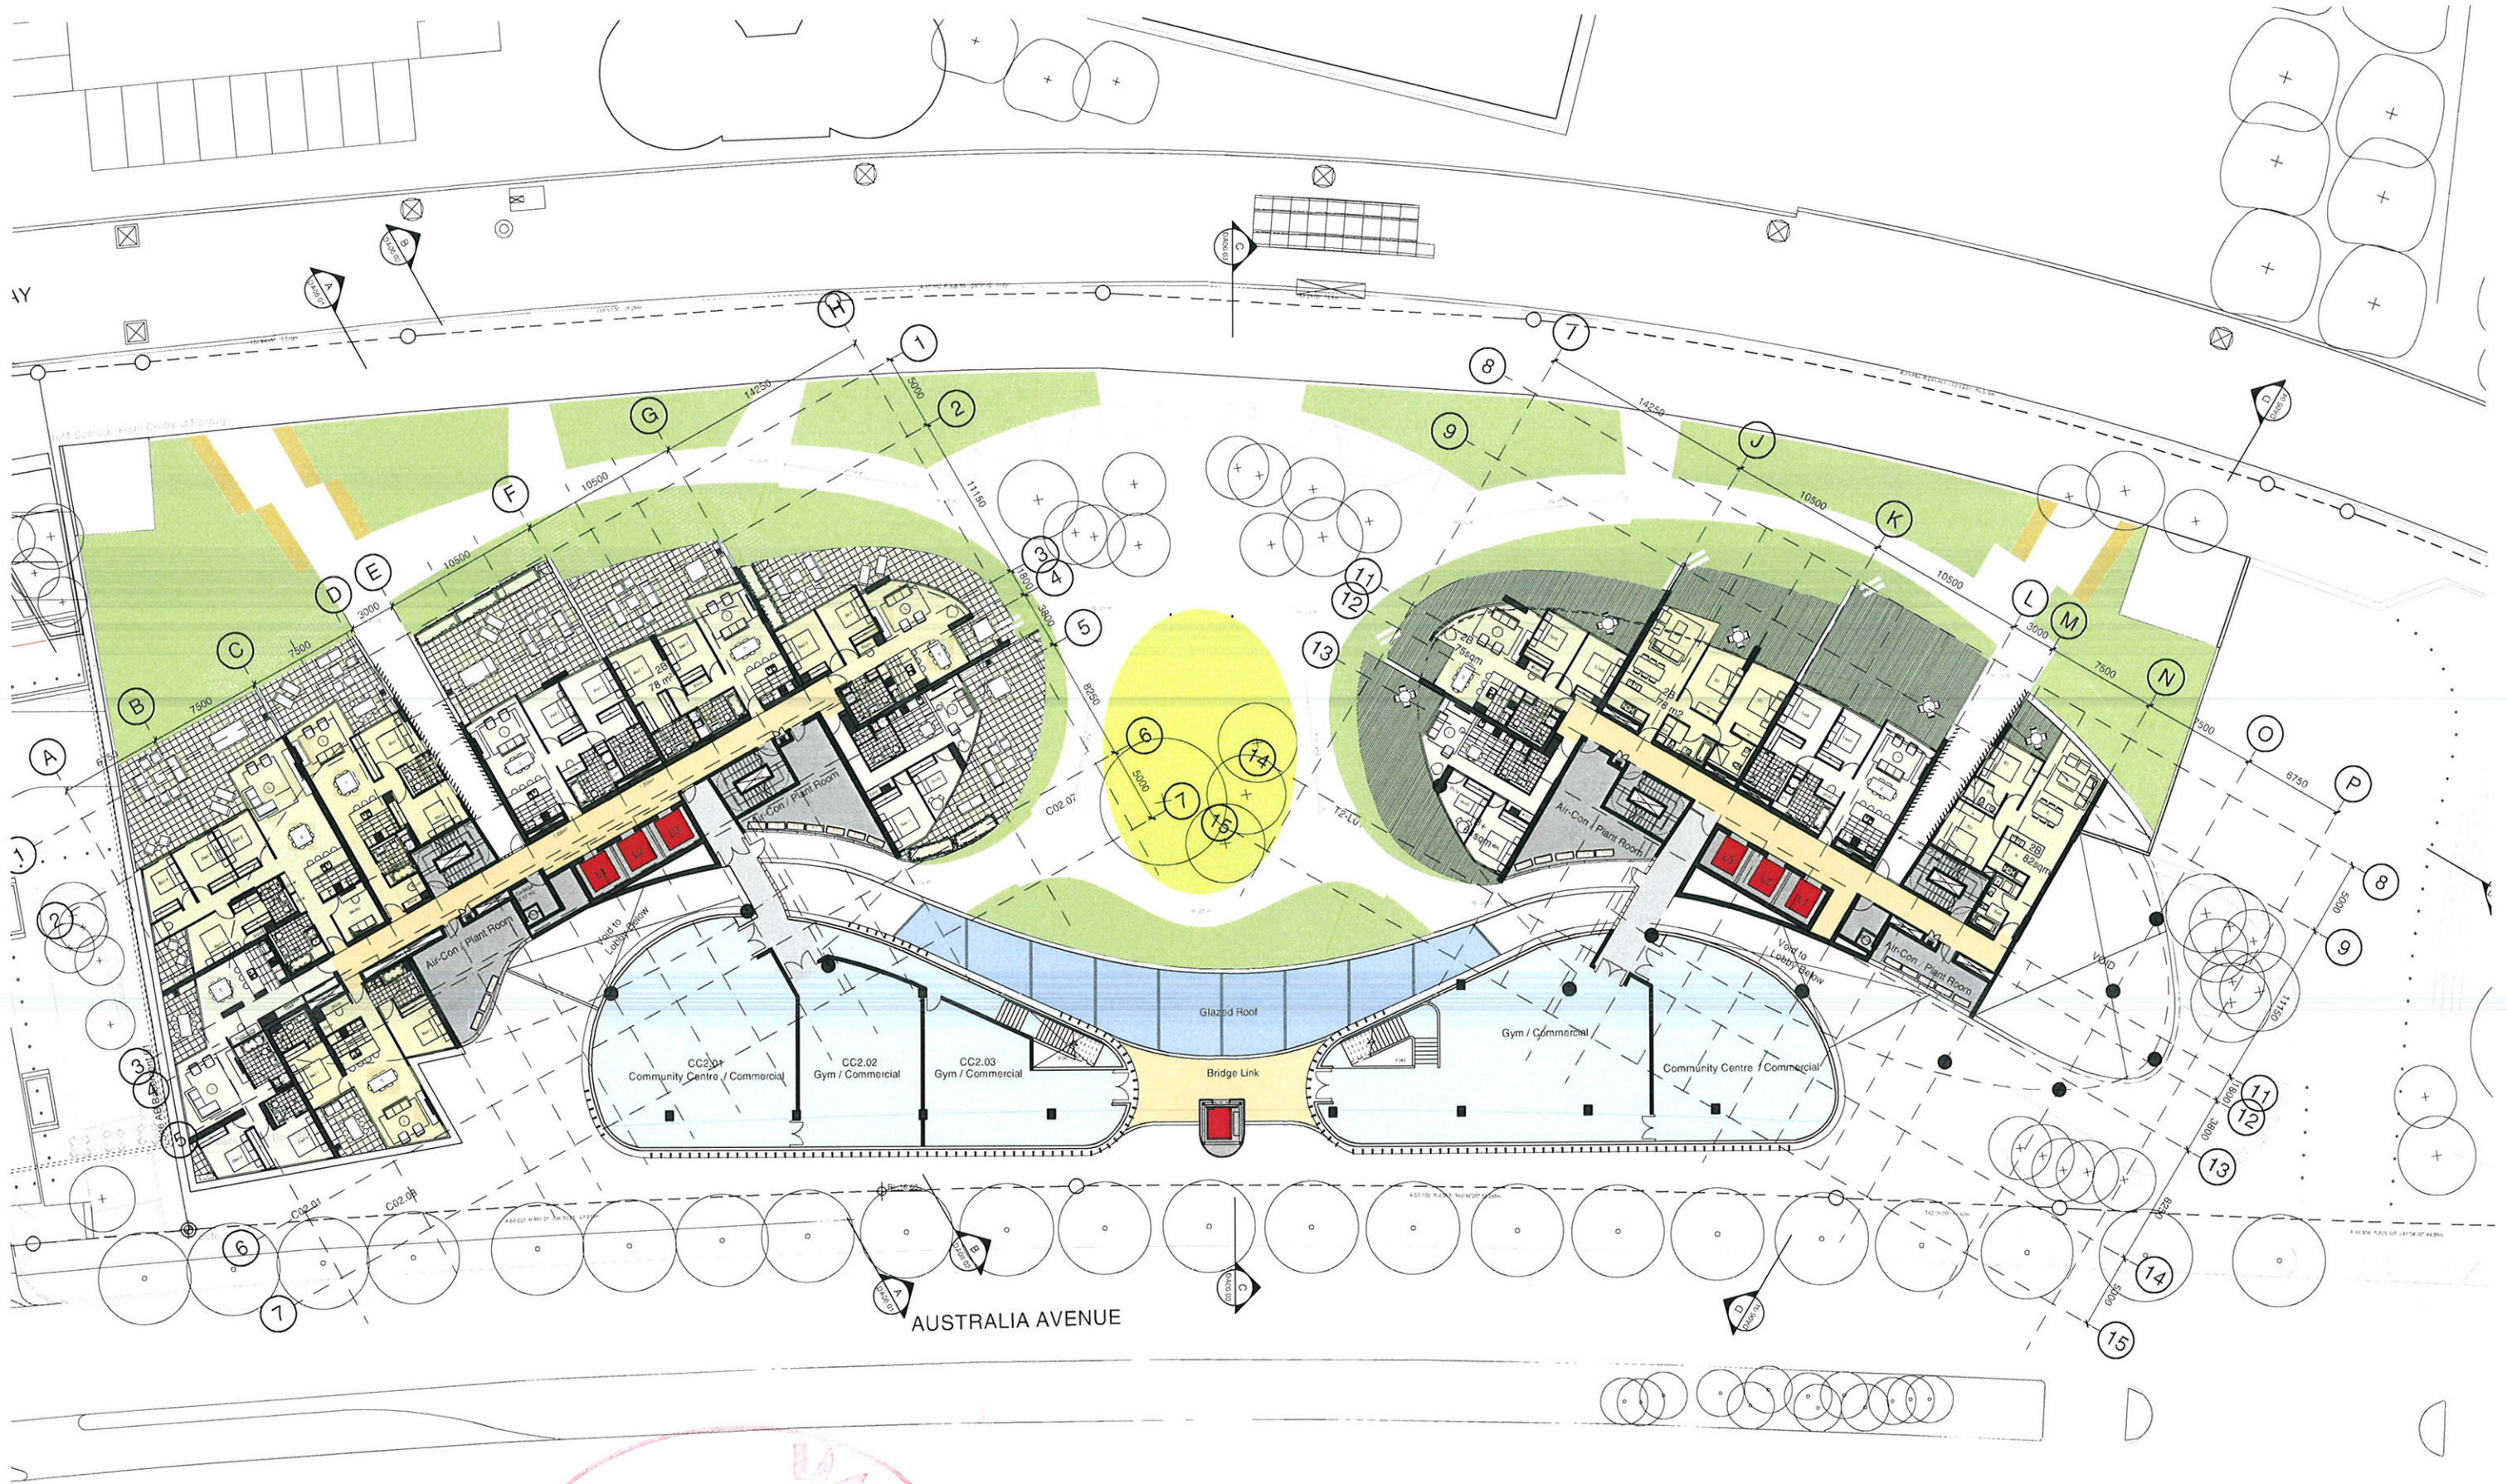

ABSA

Assn# 20887 Cert# 67287657
 Sign [Signature]
 Date 23/09/2011

A 06/04/11 DA Submission		JL	MD
Revision Date	Description	Initial	Checked

Site 3
 Sydney Olympic Park
 Plan
 Level 01 [Podium]






Scale: 1:200@A1, 1:400@A3
 Drawn: [Name] Checked: [Name]
 Project No: S11202
 Status: DA
 Plot Date: 22/9/2011 9:02:58 AM
 Plot File: S:\11202\11202\11202_silberga_homebush\00_voicad\plots\1-
 3\DA02.201[A].dwg
 Drawing No: [Name] (Revisior)
DA02.201[A]

Sydney 1/243 Liverpool Street
 East Sydney NSW 2010 Australia
 T 02 8354 5100 F 02 8354 5199
 email syd@batesmart.com.au
 http://www.batesmart.com.au

Melbourne 1 Nicholson Street
 Melbourne VIC 3000 Australia
 T 03 8664 5200 F 03 8664 6300
 email mel@batesmart.com.au
 http://www.batesmart.com.au

Bates Smart Pty Ltd ABN 70 004 999 400

BATESSMART

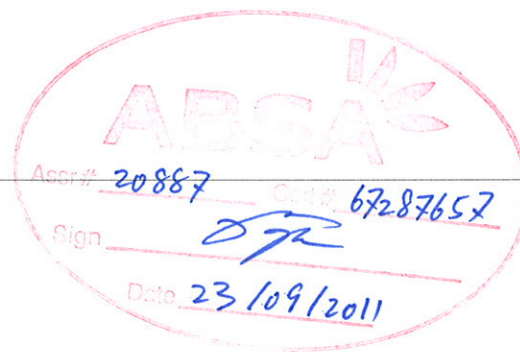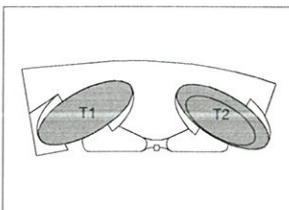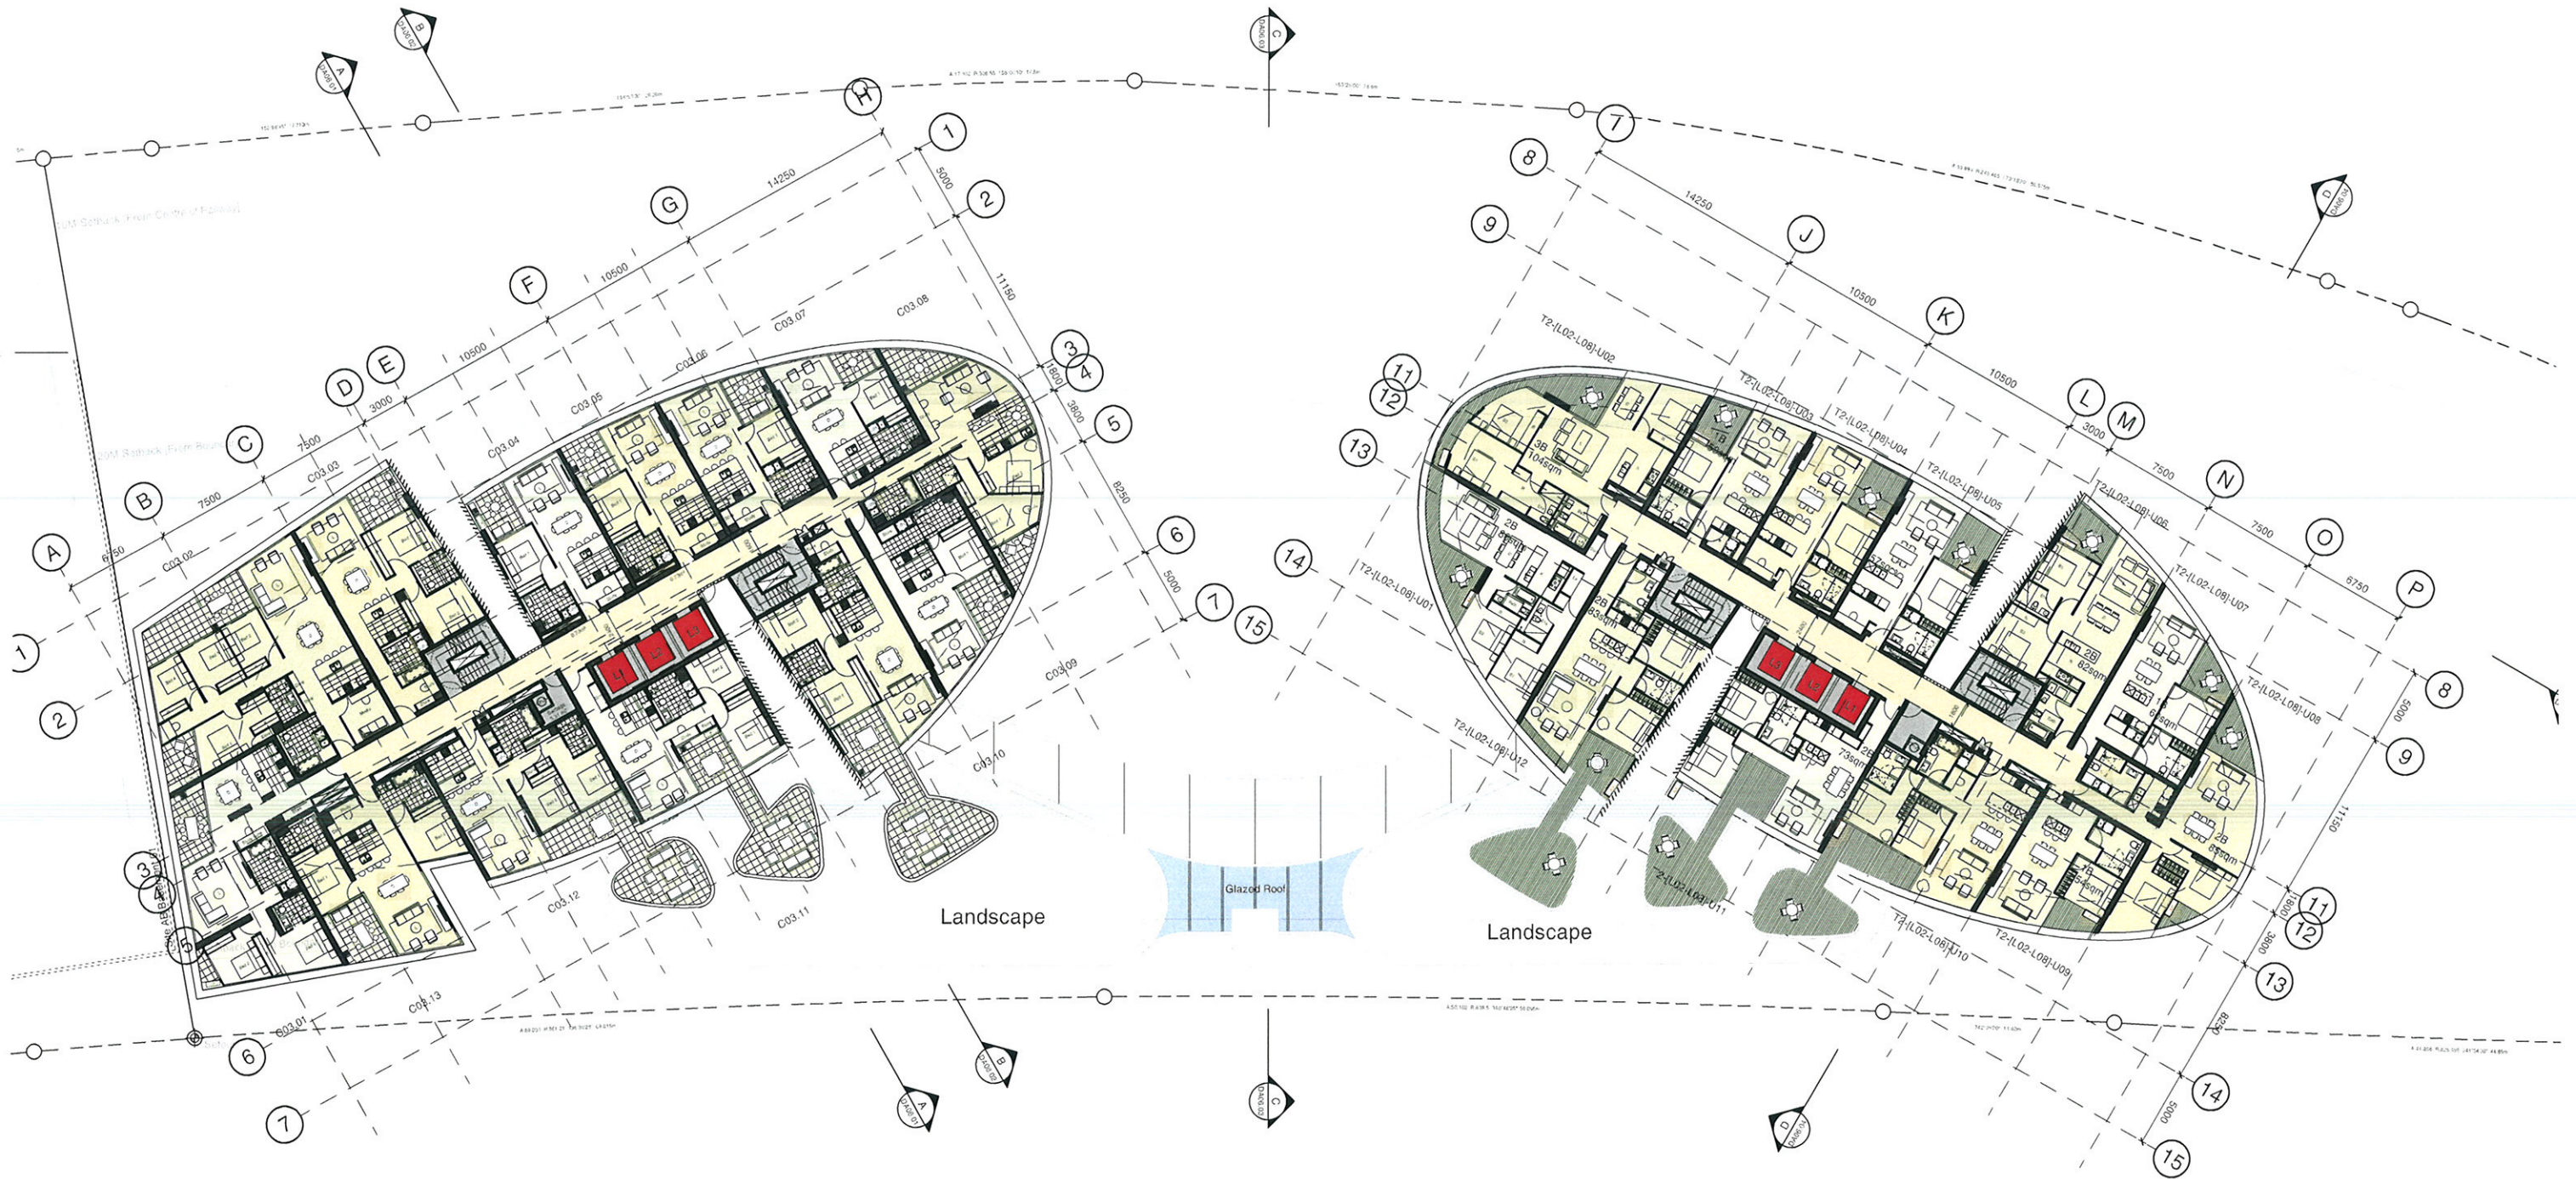

Revision	Date	Description	Initial	Checked
A	06/04/11	DA Submission		
B				
C				
D				
Site 3
Sydney Olympic Park
Plan
Level 02 - 08



Check all dimensions and site conditions prior to construction of any work. The purchaser is responsible for any discrepancies. All drawings are for reference only. Any discrepancies shall immediately be referred to the architect. All drawings may not be reproduced or distributed without prior permission from the architect.



Scale: 1:200@A1, 1:400@A3
Drawn: [Name] Checked: [Name]
Project No: S11202
Status: DA
Plot Date: 22/9/2011 9:03:08 AM
Plot File: S:\11200-11299\11202_bilberga_homebus\00_eo\cod\plot
Drawing No: DA02.202[A] (Revised)

Sydney: 1/243 Liverpool Street
East Sydney NSW 2010 Australia
T 02 8354 5100 F 02 8354 5199
email syd@batesmart.com.au
http://www.batesmart.com.au

Melbourne: 1 Nicholson Street
Melbourne VIC 3000 Australia
T 03 8664 5200 F 03 8664 6300
email melb@batesmart.com.au
http://www.batesmart.com.au

Bates Smart Pty Ltd ABN 70 004 999 400

BATESSMART

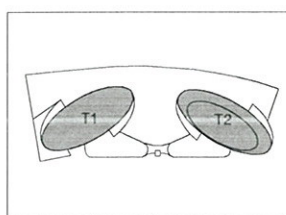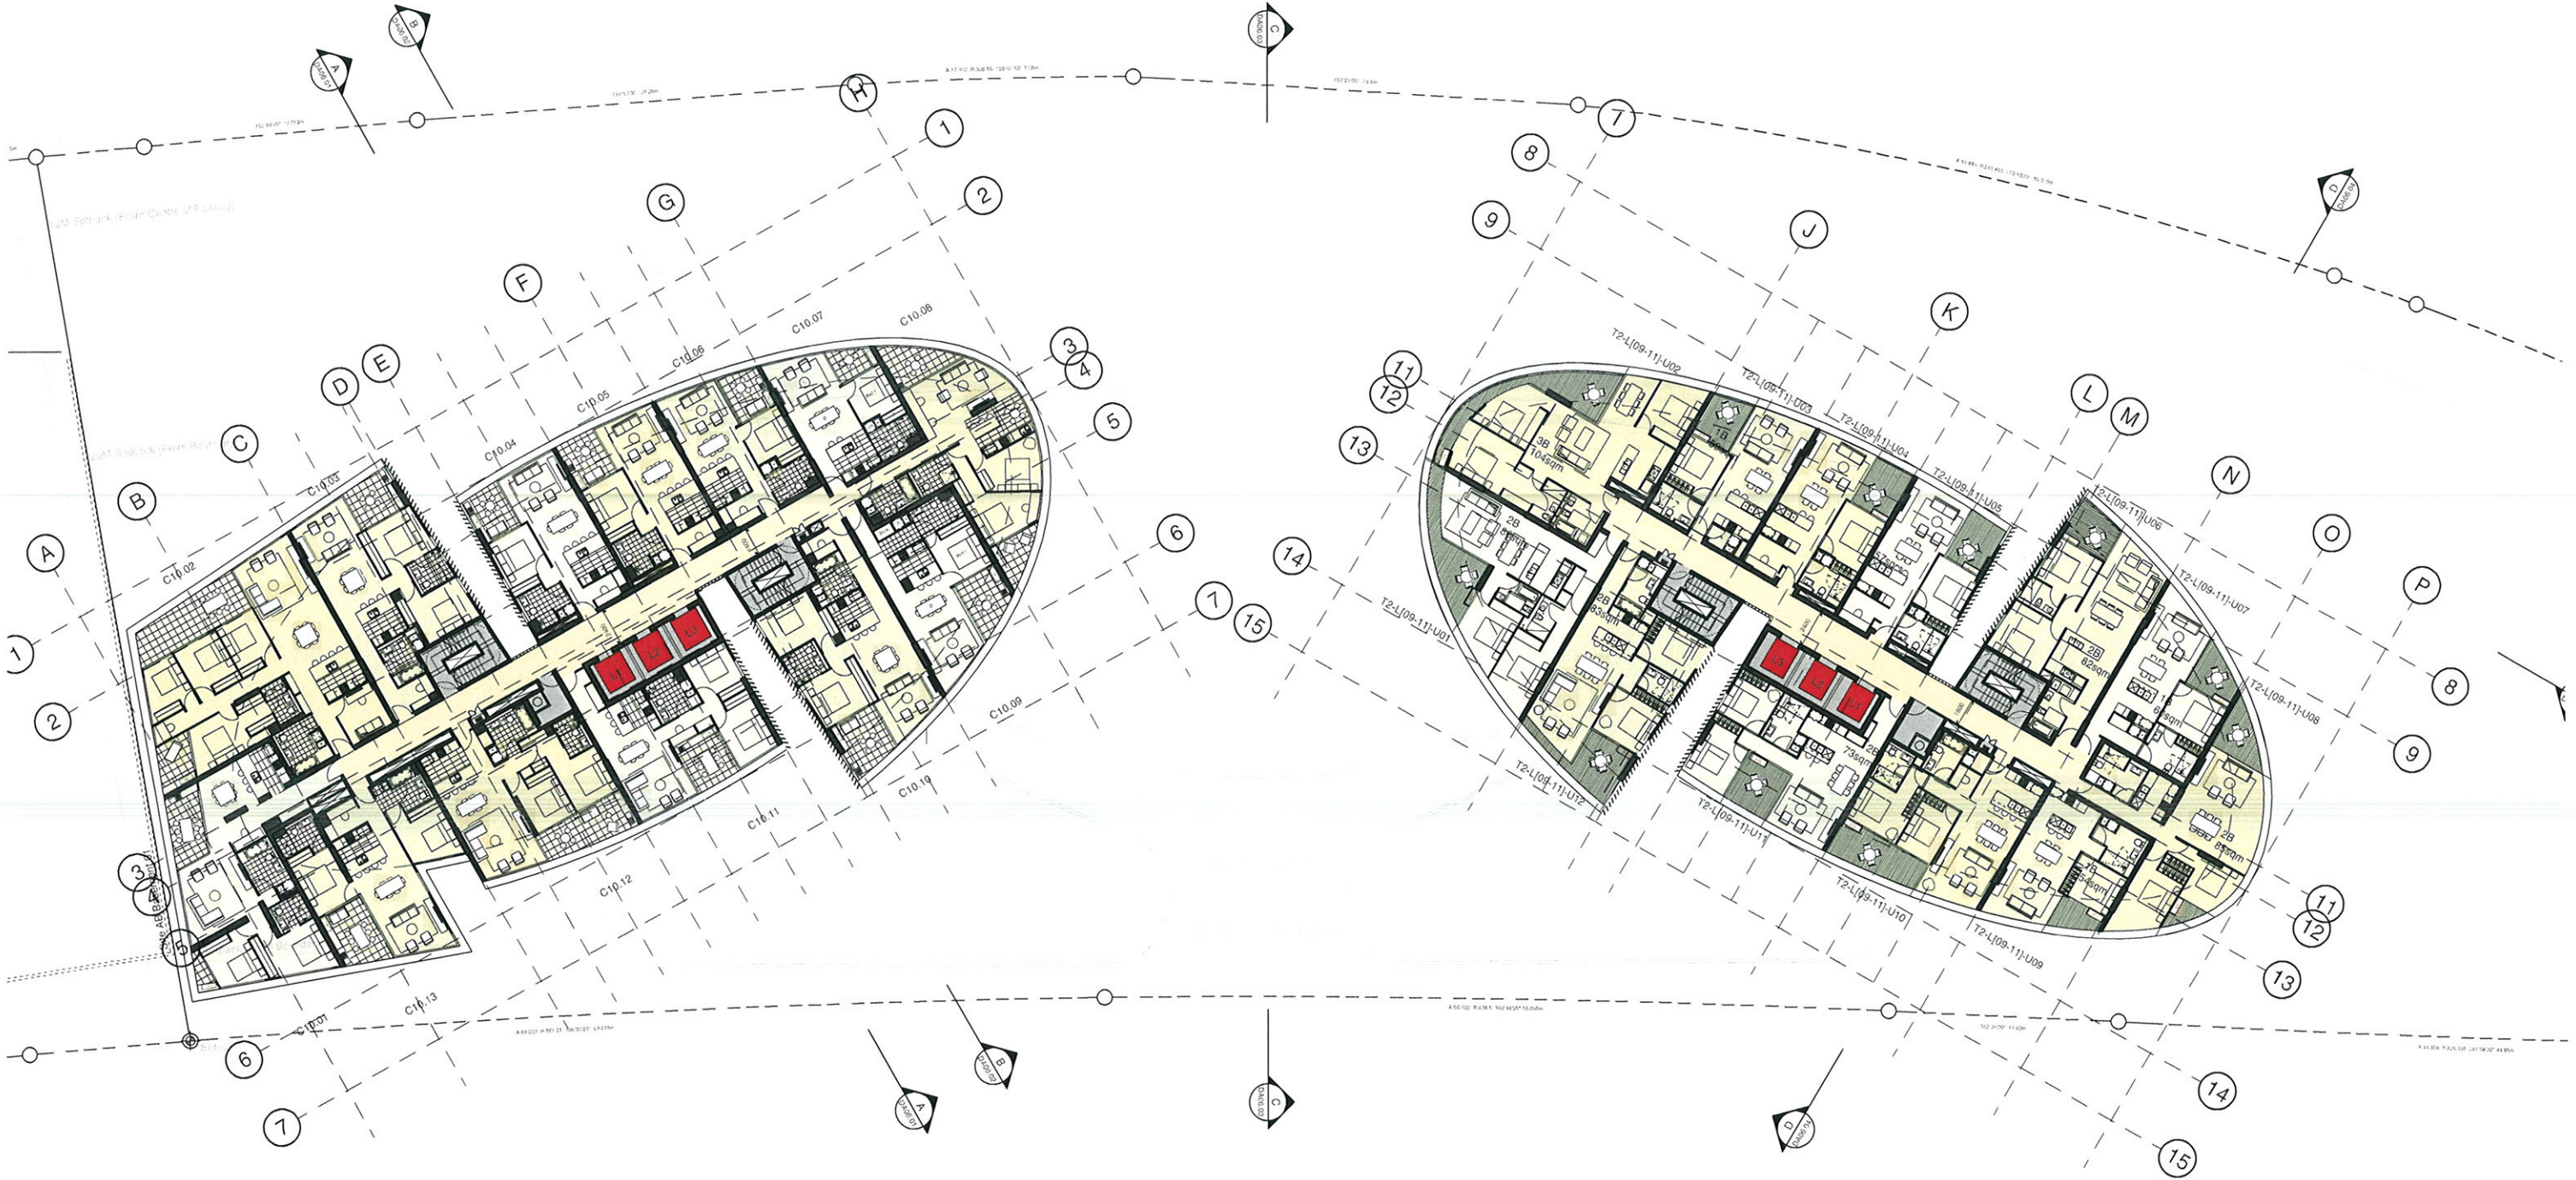


 Assn# 20887 Cont# 67287657
 Sign [Signature]
 Date 23/09/2011

Revision	Date	Description	Initial	Checked
A	06/04/11	DA Submission	JL	M/D

Site 3
 Sydney Olympic Park
 Plan
 Level 09 - 11

Check all dimensions and site conditions prior to construction of any work. The purchaser or owner of any materials, plants, or equipment and the preparation of shop drawings and the fabrication of any components.
 Do not scale drawings - refer to figures and dimensions only. Any discrepancies shall immediately be referred to the architect.
 All drawings may not be reproduced or published without prior permission from the architect.

Scale: 1:200@A1, 1:400@A3
 Drawn: [Name]
 Project No: S11202
 Status: DA
 Plot Date: 22/9/2011 9:03:15 AM
 Plot File: S:\11200-11299\11202_bilberga_homebush\00_en\cad\plot
 Drawing No: DA02.209[A]
 (Revisor)

Sydney 1/243 Liverpool Street
 East Sydney NSW 2010 Australia
 T 02 8354 5100 F 02 8354 5199
 email syd@batesmart.com.au
 http://www.batesmart.com.au

Melbourne 1 Nicholson Street
 Melbourne VIC 3000 Australia
 T 03 8664 6200 F 03 8664 6300
 email mel@batesmart.com.au
 http://www.batesmart.com.au

Bates Smart Pty Ltd ABN 70 004 999 400

BATESSMART