
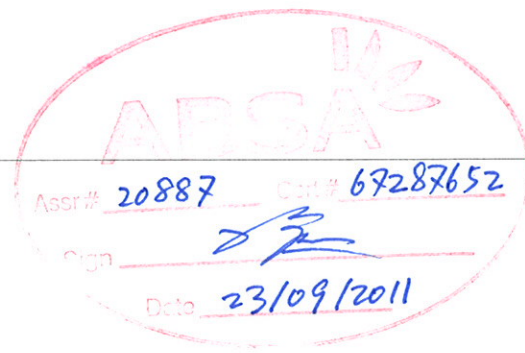
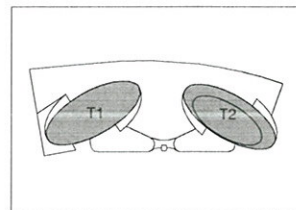


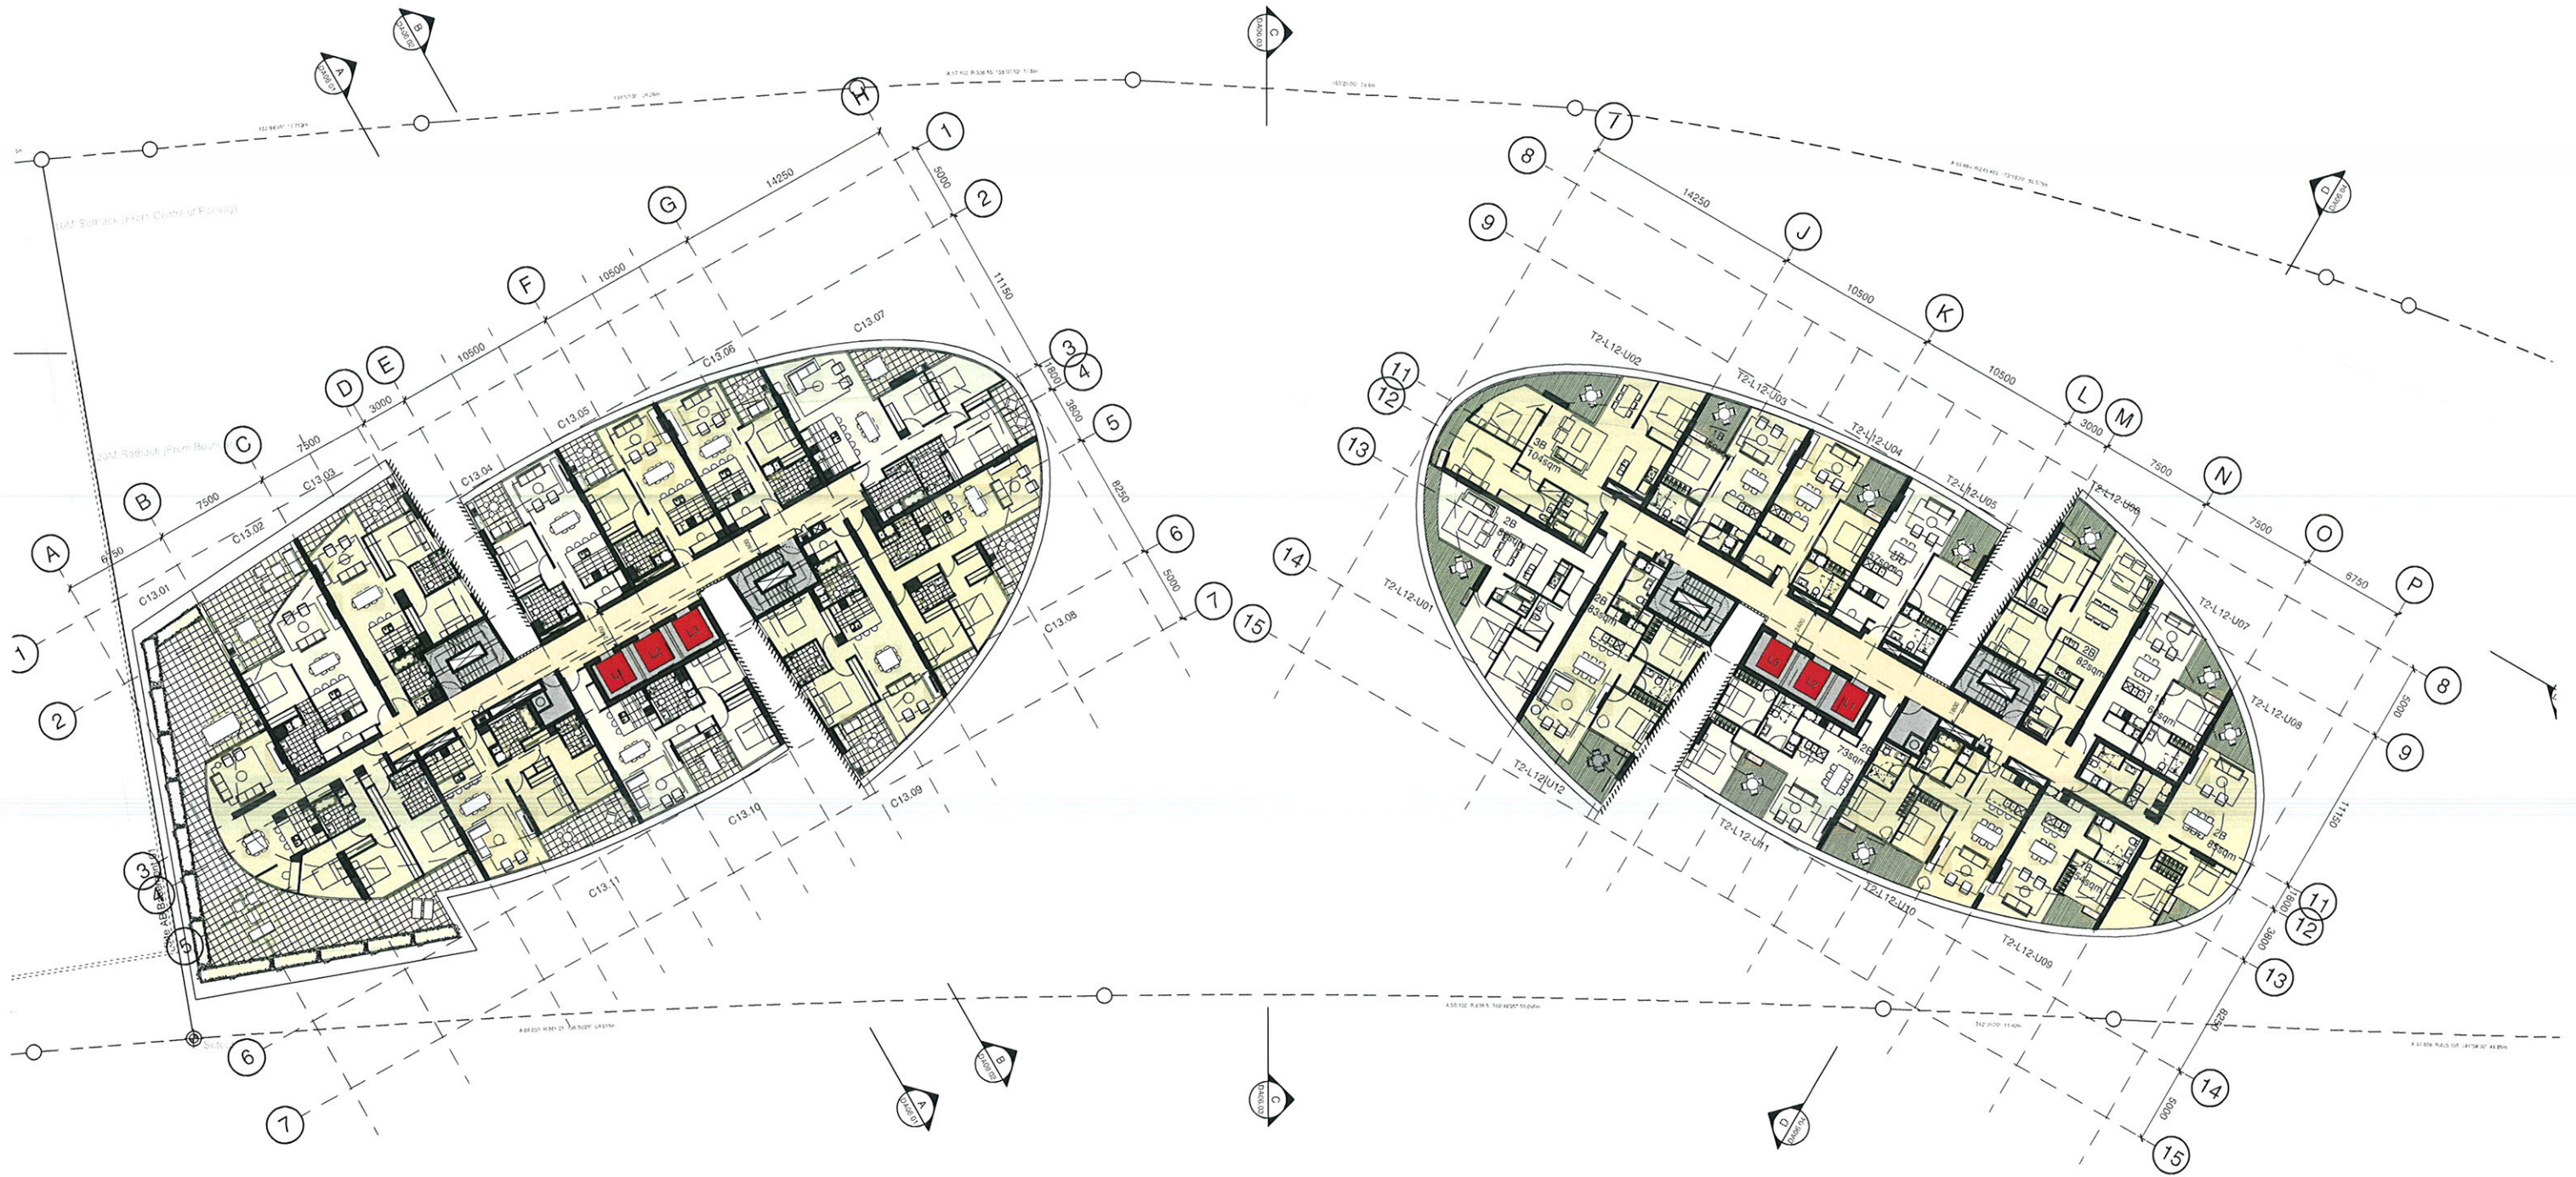

Revision	Date	Description	Initial	Checked
A	06/04/11	DA Submission		

Site 3
Sydney Olympic Park
Plan
Level 12

Check all dimensions and site conditions prior to commencement of any work. The purchaser or owner of any materials, fittings, plant, fixtures or equipment and the preparation of shop drawings and the fabrication of any components.
Do not scale drawings - refer to figure dimensions only. Any discrepancies shall immediately be referred to the architect for clarification.
All drawings may not be reproduced or distributed without prior permission from the architect.




Scale: 1:200@A1, 1:400@A3
Drawn: [Signature] Checked: [Signature]
Project No: S11202
Status: DA
Plot Date: 22/9/2011 9:03:23 AM
Plot File: S:\11200-11299\11202_bilberga_homebush\00_en\cad\plot-11202-212[A].dwg
Drawing No: [Signature] (Revisor)
DA02.212[A]

Sydney 1/243 Liverpool Street
East Sydney NSW 2010 Australia
T 02 8354 5100 F 02 8354 5199
email melb@batesmart.com.au
http://www.batesmart.com.au

Melbourne 1 Nicholson Street
Melbourne VIC 3000 Australia
T 03 8664 6200 F 03 8664 6300
email melb@batesmart.com.au
http://www.batesmart.com.au

Bates Smart Pty Ltd ABN 70 004 999 400

BATESSMART

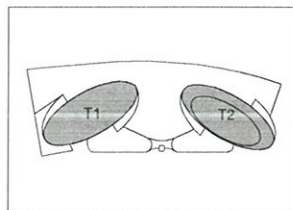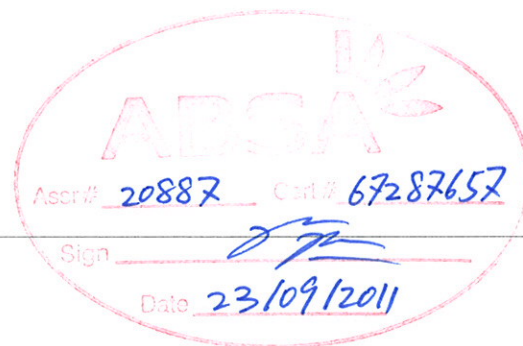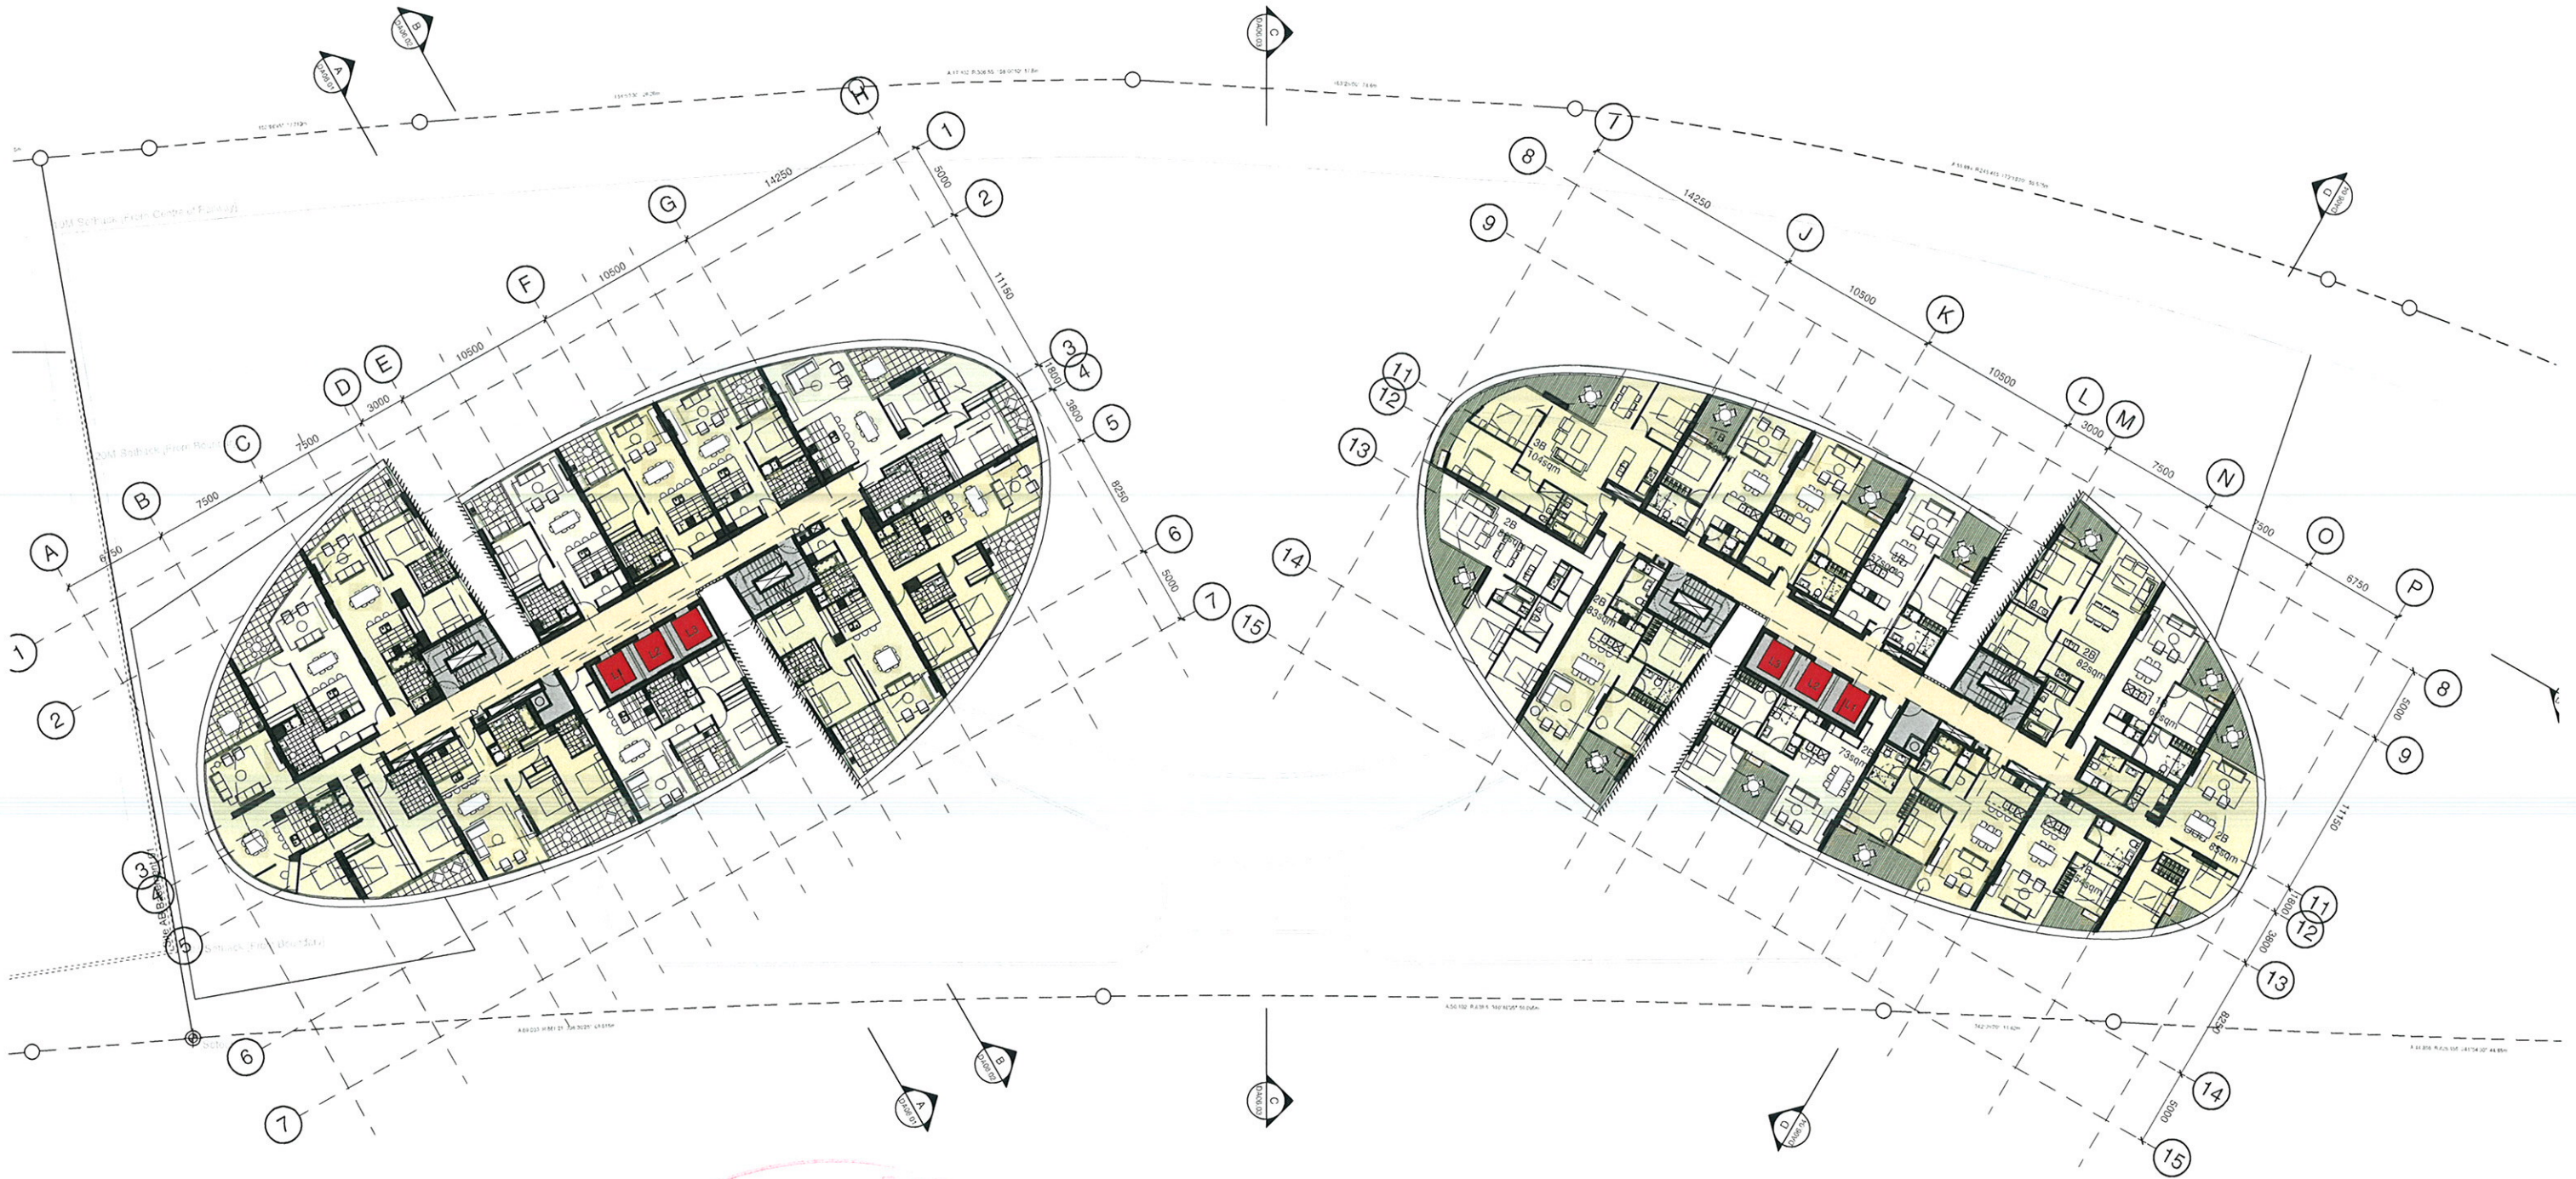

Revision		Date	Description	Initial	Checked
A	06/04/11	DA Submission			

Site 3
Sydney Olympic Park
Plan
Level 13-21

Check all dimensions and use conditions prior to construction of any work. The purchaser or recipient of any materials, fittings, plants, services or equipment and the preparation of shop drawings and/or the fabrication of any components. Do not scale drawings - refer to figure dimensions only. Any discrepancies shall immediately be referred to the architect for clarification. All drawings may not be reproduced or distributed without prior permission from the architect.




Scale: 1:200@A1, 1:400@A3
Drawn: _____
Project No: S11202
Status: DA
Plot Date: 22/9/2011 9:03:28 AM
Plot File: S:\11200-11209\11202_pbl\berga_homebush\00_eskhead\plot1.dwg
Drawing No: DA02.213[A]
(Revision)

Sydney 1/243 Liverpool Street
East Sydney NSW 2010 Australia
T 02 8354 5100 F 02 8354 5199
email syd@batesmart.com.au
http://www.batesmart.com.au

Melbourne 1 Nicholson Street
Melbourne VIC 3000 Australia
T 03 8664 5200 F 03 8664 6300
email melb@batesmart.com.au
http://www.batesmart.com.au

Bates Smart Pty Ltd ABN 70 004 999 400

BATESSMART

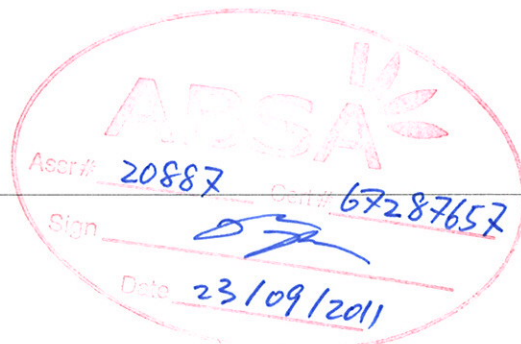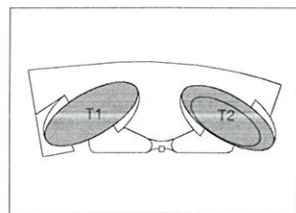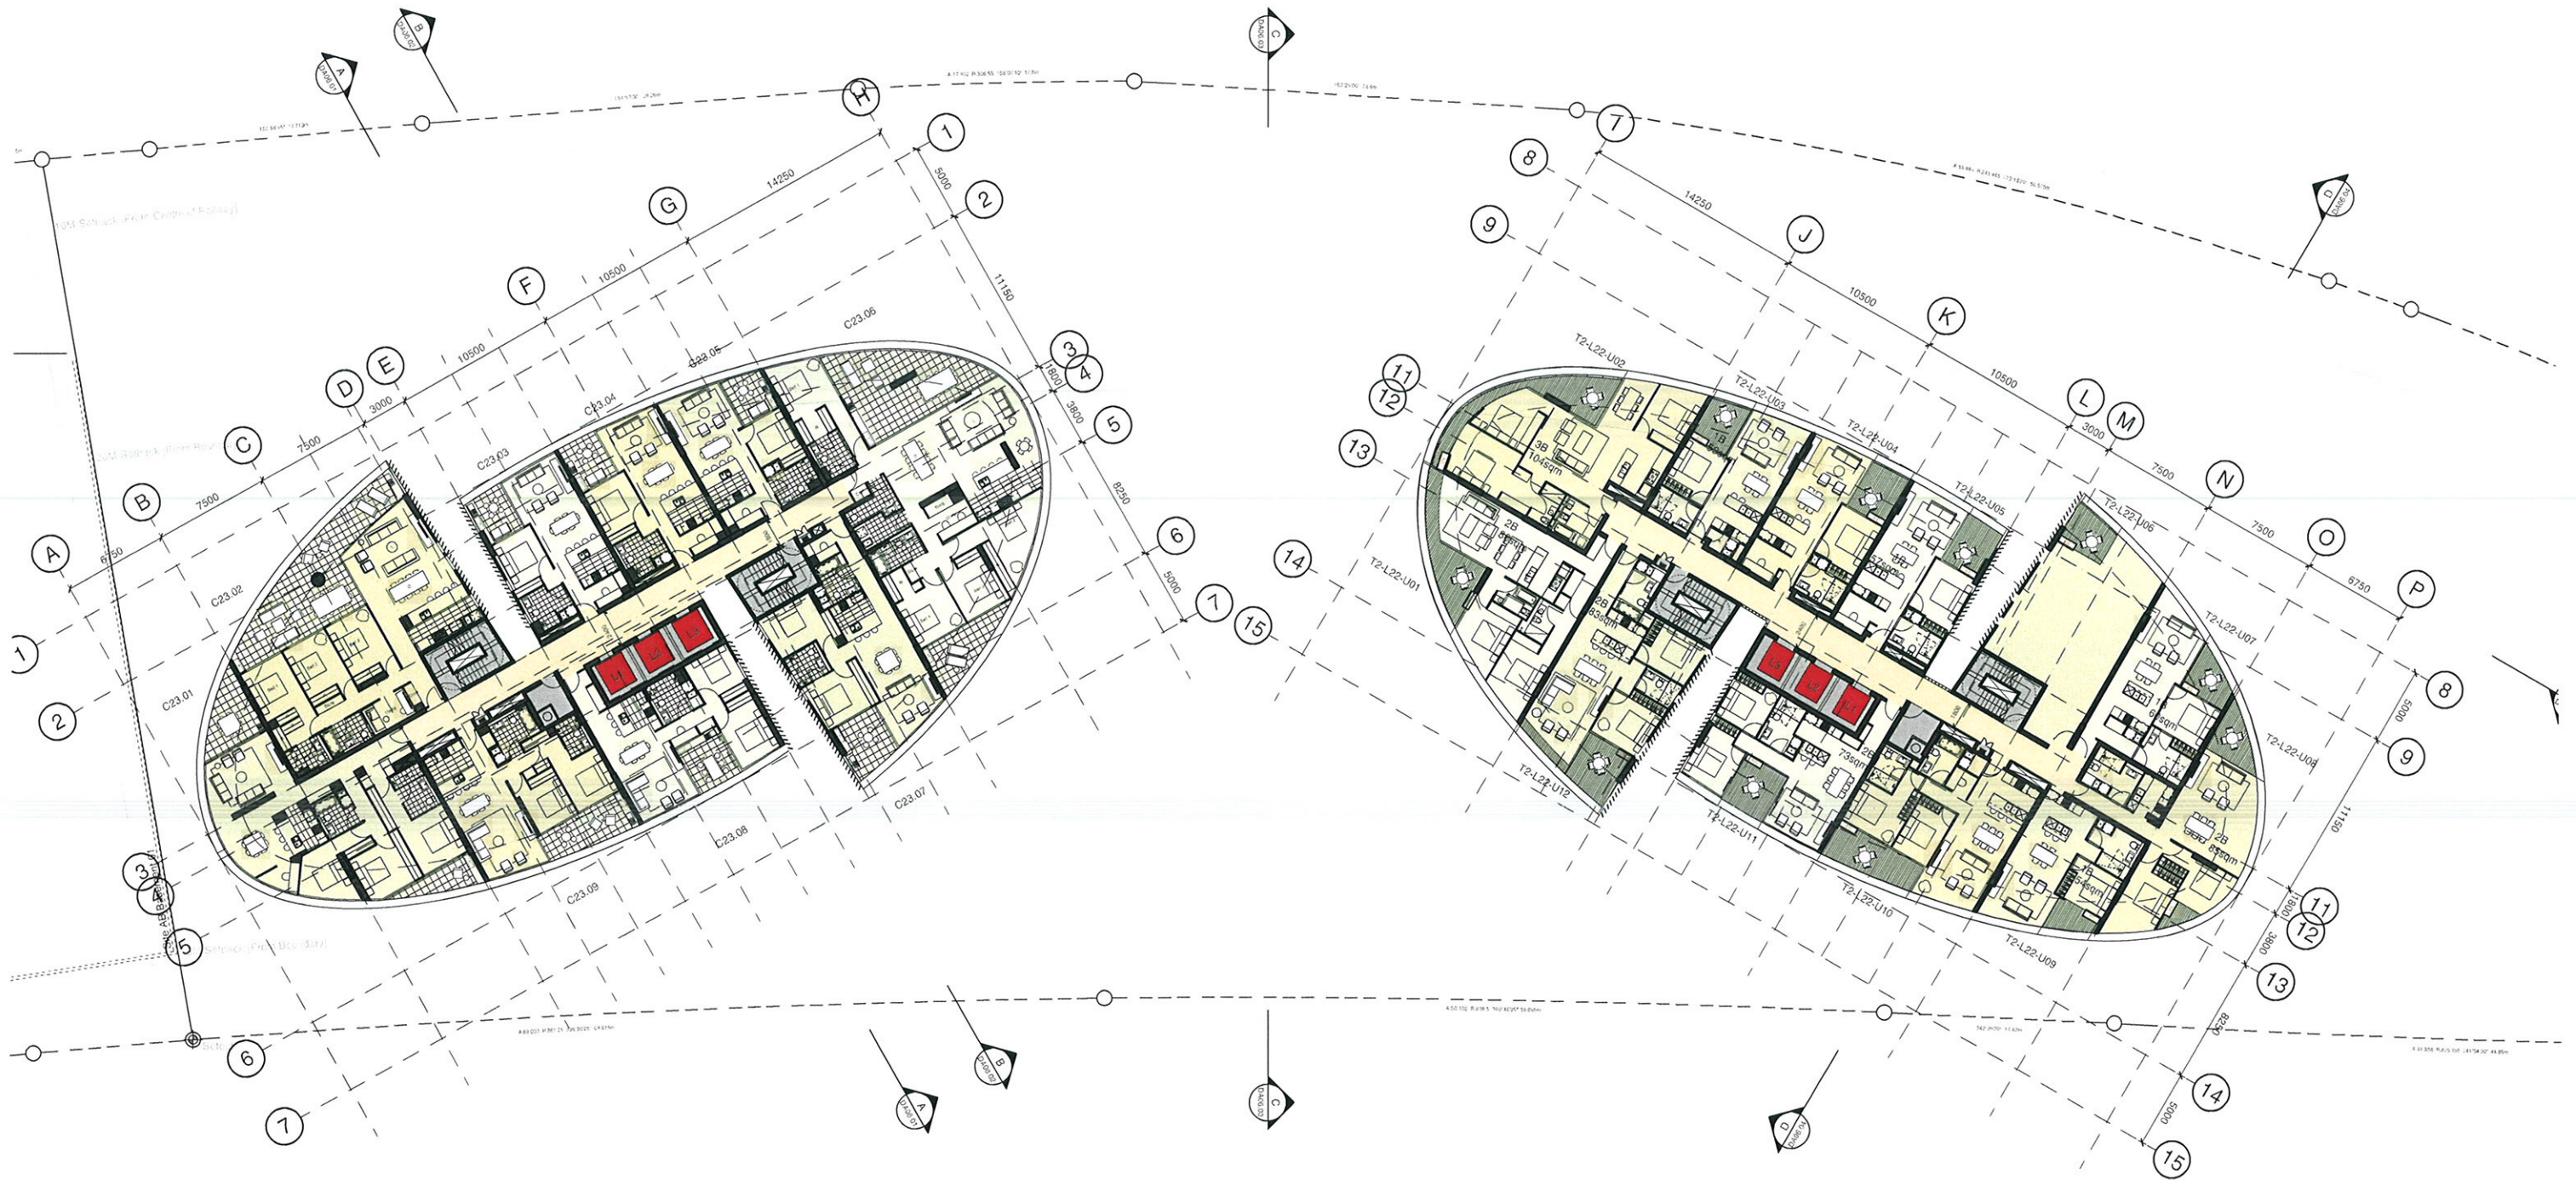

Revision	Date	Description	Initial	Checked
A	06/04/11	DA Submission	JL	MD

Site 3
Sydney Olympic Park
Plan
Level 22





Scale 1:200@A1, 1:400@A3
Drawn _____
Project No. S11202
Status DA
Plot Date 22/9/2011 9:03:36 AM
Plot File S:\11200-11202\11202_batberg_homesite-00_ealcad.plt
Drawing No. DA02.222[A] (Revisor)

Sydney 1/243 Liverpool Street
East Sydney NSW 2010 Australia
T 02 8354 5100 F 02 8354 5199
email syd@batesmart.com.au
http://www.batesmart.com.au

Bates Smart Pty Ltd ABN 70 004 999 400

Melbourne 1 Nicholson Street
Melbourne VIC 3000 Australia
T 03 8664 6200 F 03 8664 6300
email mel@batesmart.com.au
http://www.batesmart.com.au

BATESSMART

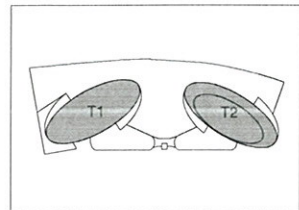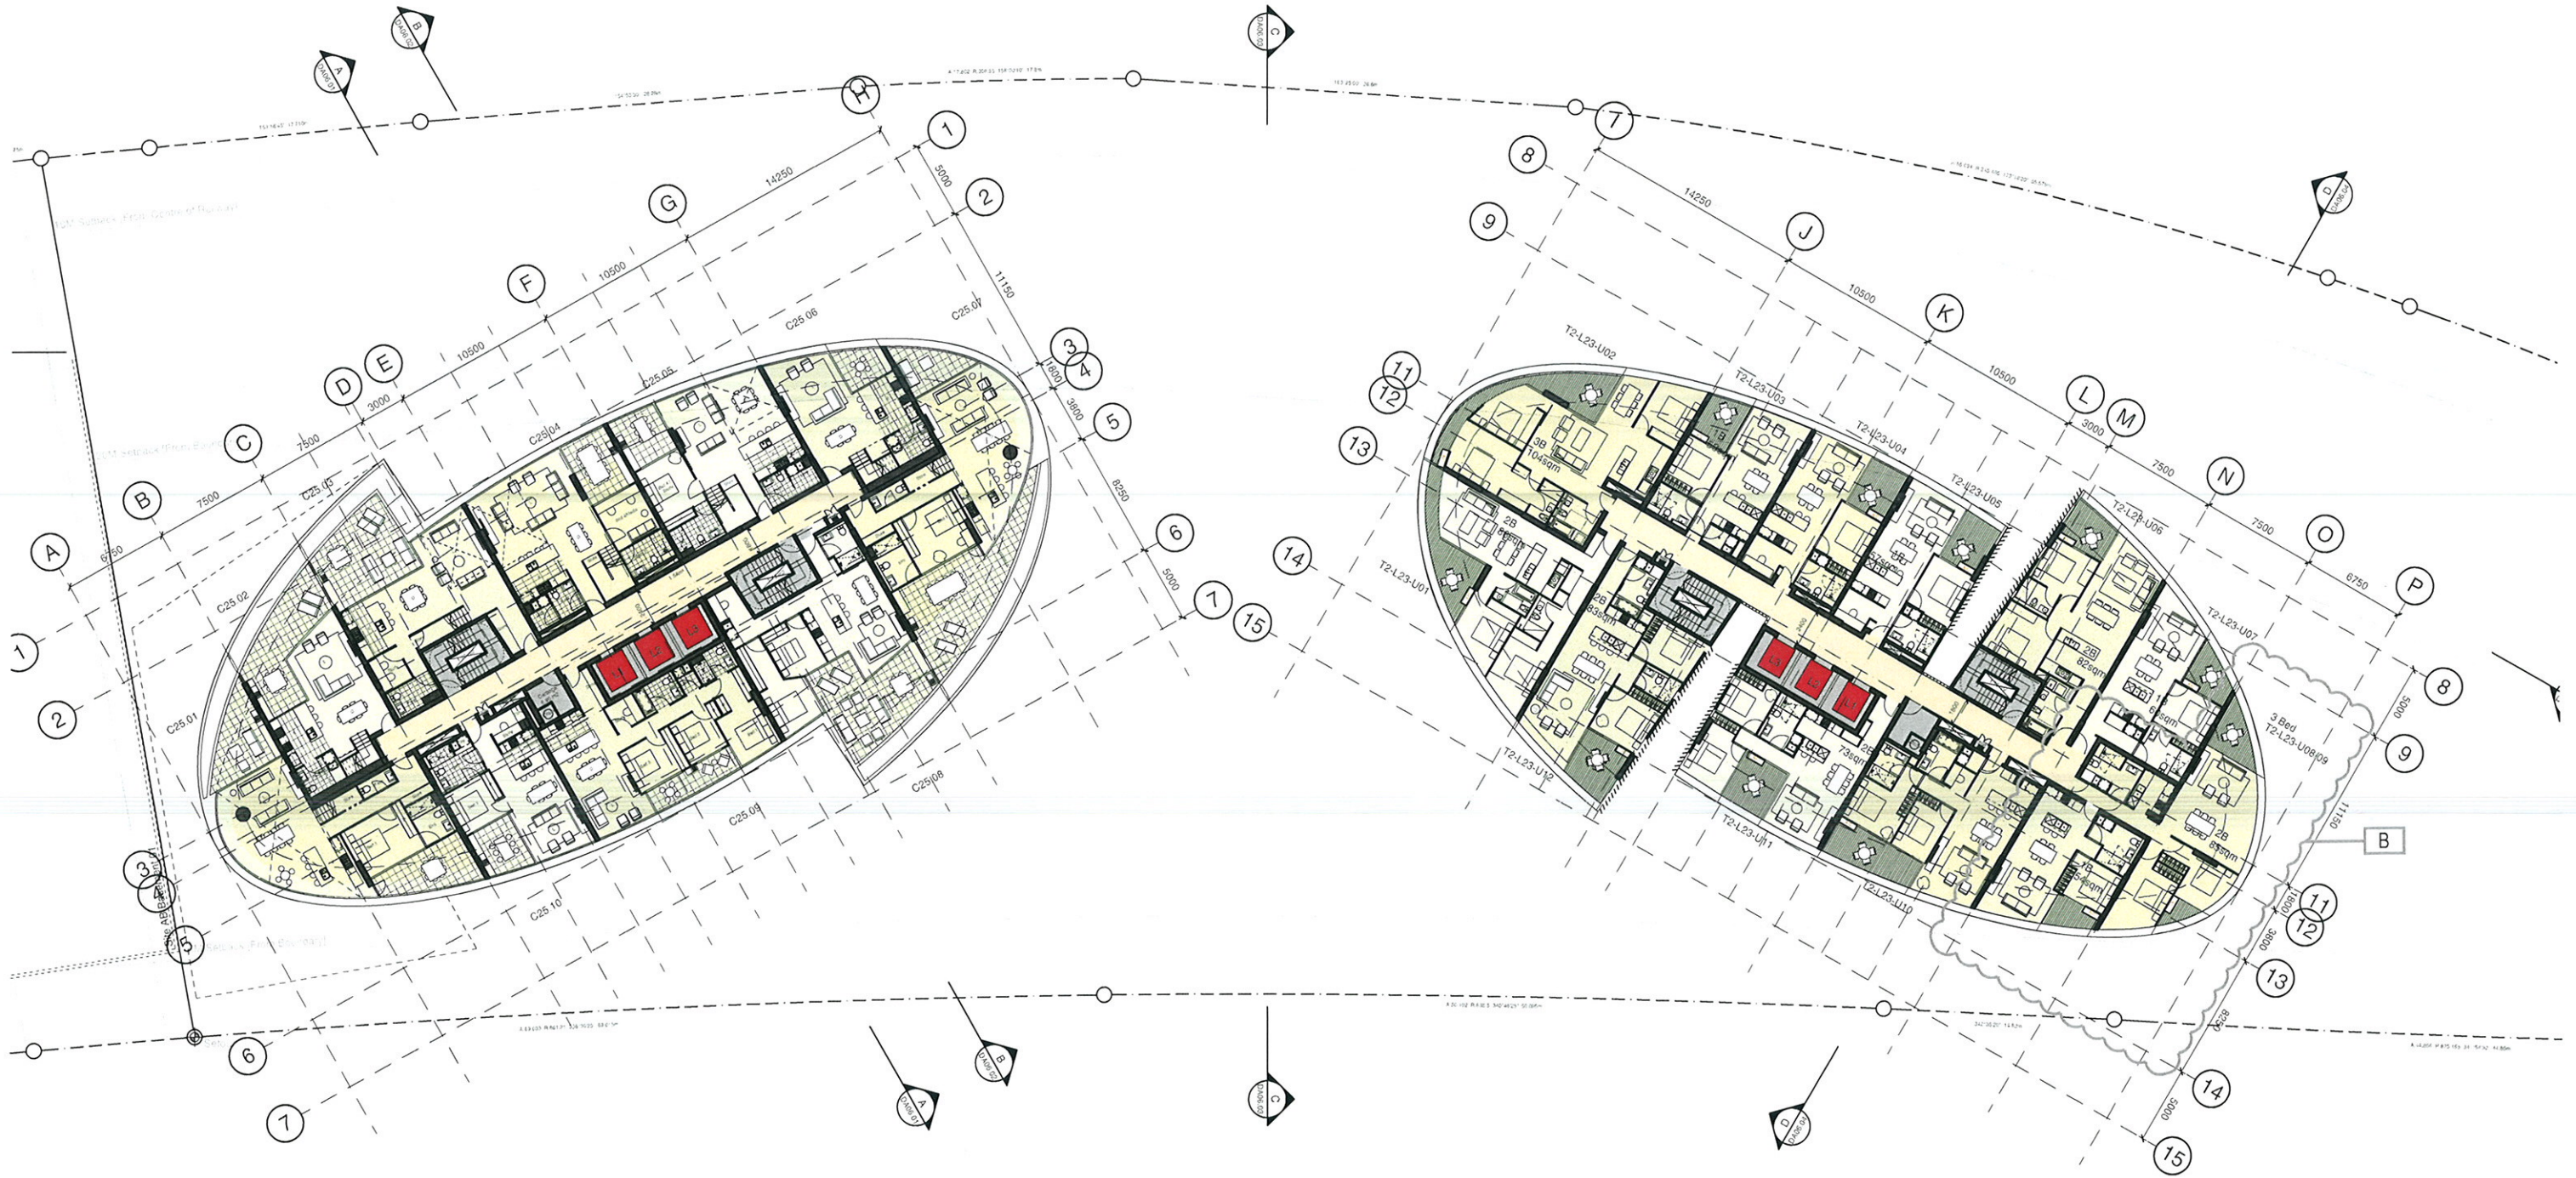

B	09/09/11 Revised DA Issue (Units T2-L23-08 + T2-L23-09 combined)	JC	MD
A	06/04/11 DA Submission	JL	MD
Revision	Date	Description	Initial Checked

Site 3
Sydney Olympic Park
Plan
Level 23





Scale 1:200@A1, 1:400@A3
Drawn [Name] Checked [Name]
Project No. S11202
Status DA
Plot Date 9/9/2011 3:50:09 PM
Plot File S:\11200-11202\11202_p\Batesmart_homebush\00_eol\da223b\da223b.dwg
Drawing No. DA02.223[B]

Sydney 1/243 Livepool Street
East Sydney NSW 2010 Australia
T 02 8354 5100 F 02 8354 5199
email syd@batesmart.com.au
http://www.batesmart.com.au

Melbourne 1 Nicholson Street
Melbourne VIC 3000 Australia
T 03 8664 6200 F 03 8664 6300
email melb@batesmart.com.au
http://www.batesmart.com.au

Bates Smart Pty Ltd ABN 70 004 999 400

BATESSMART

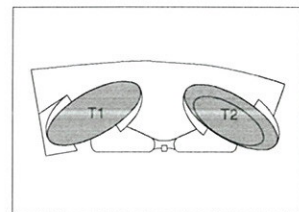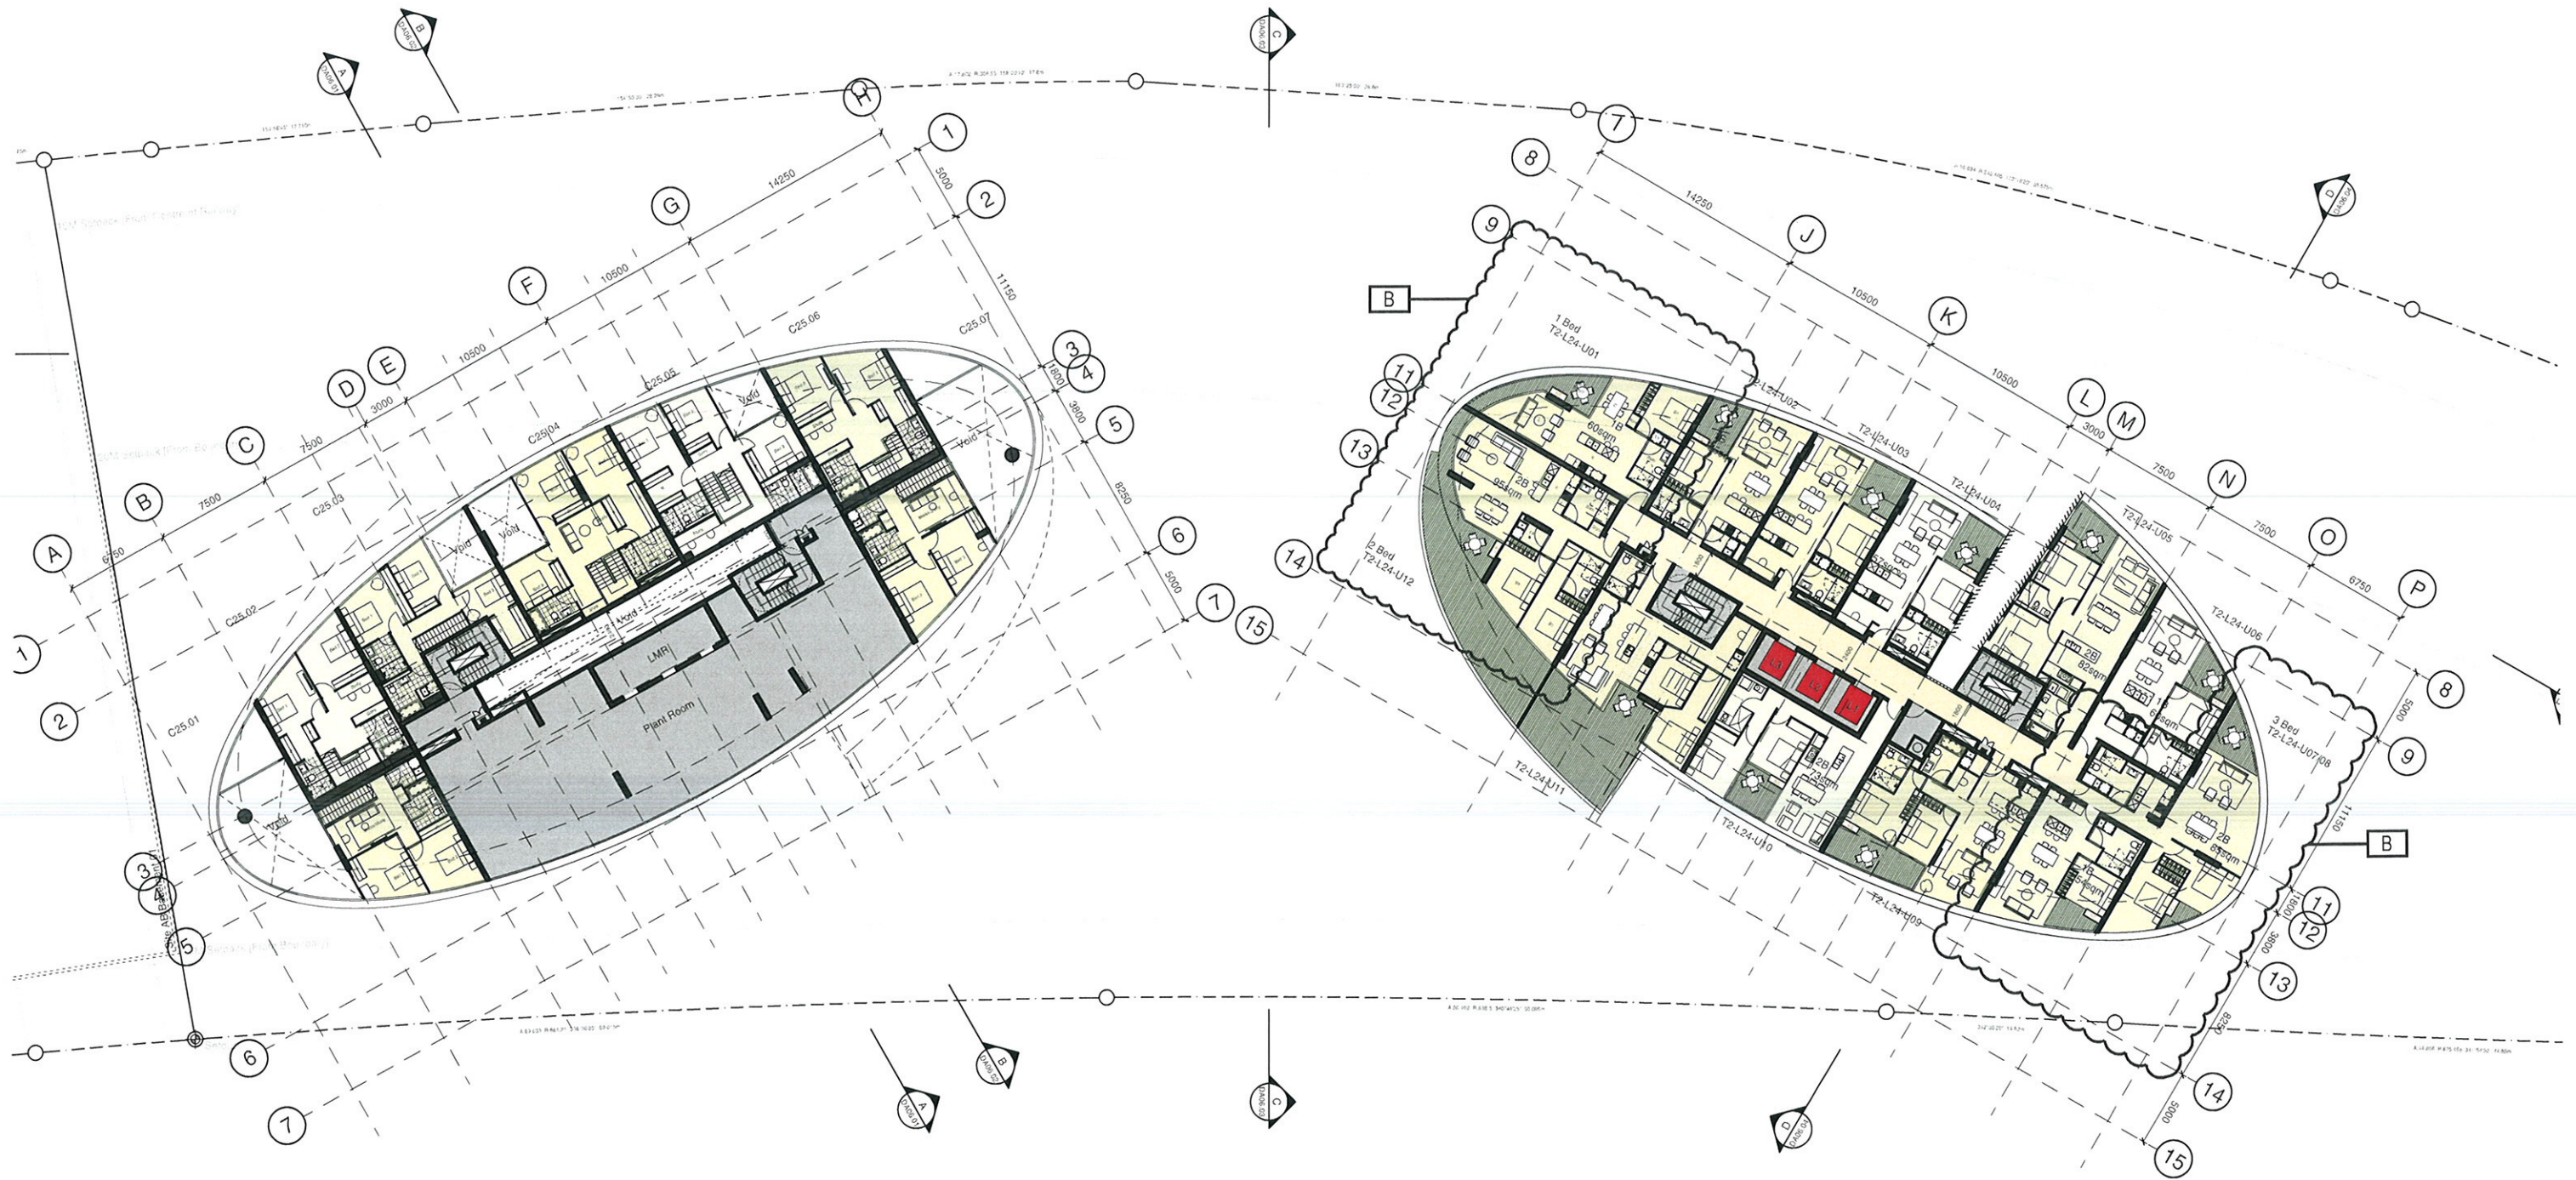

B 09/09/11 Revised DA Issue		JC	MD
B (Units T2-L24-01 Split into two units)			
B (Units T2-L24-07 + 08 combined into one unit)			
A 06/04/11 DA Submission		JL	MD
Revision	Date	Description	Initial Checked

Site 3
Sydney Olympic Park
Plan
Level 24

Check all dimensions and site conditions prior to commencement of any work, and purchase or ordering of any materials. Verify, plant, services or equipment and the provision of shop drawings and the fabrication of any components. Do not scale drawings - refer to figured dimensions only. Any discrepancies shall immediately be referred to the architect for clarification. All drawings may not be reproduced or distributed without prior permission from the architect.




Scale: 1:200@A1, 1:400@A3
Drawn: _____
Project No: S11202
Status: DA
Plot Date: 9/9/2011 3:53:38 PM
Plot File: S:\11200-11255\11202_bllb\egls_homebush\00_eol\cad\plots\DA02.224[B].dwg
Drawing No: DA02.224[B]

Sydney 1/243 Liverpool Street
East Sydney NSW 2010 Australia
T 02 8354 5100 F 02 8354 5199
email syd@batesmart.com.au
http://www.batesmart.com.au

Melbourne 1 Nicholson Street
Melbourne VIC 3000 Australia
T 03 8664 6200 F 03 8664 6300
email melb@batesmart.com.au
http://www.batesmart.com.au

Bates Smart Pty Ltd ABN 70 004 999 400

BATESSMART

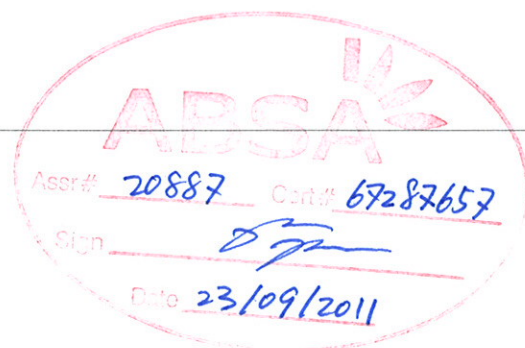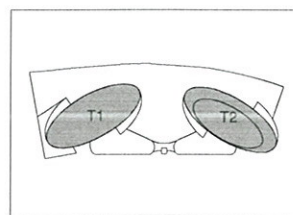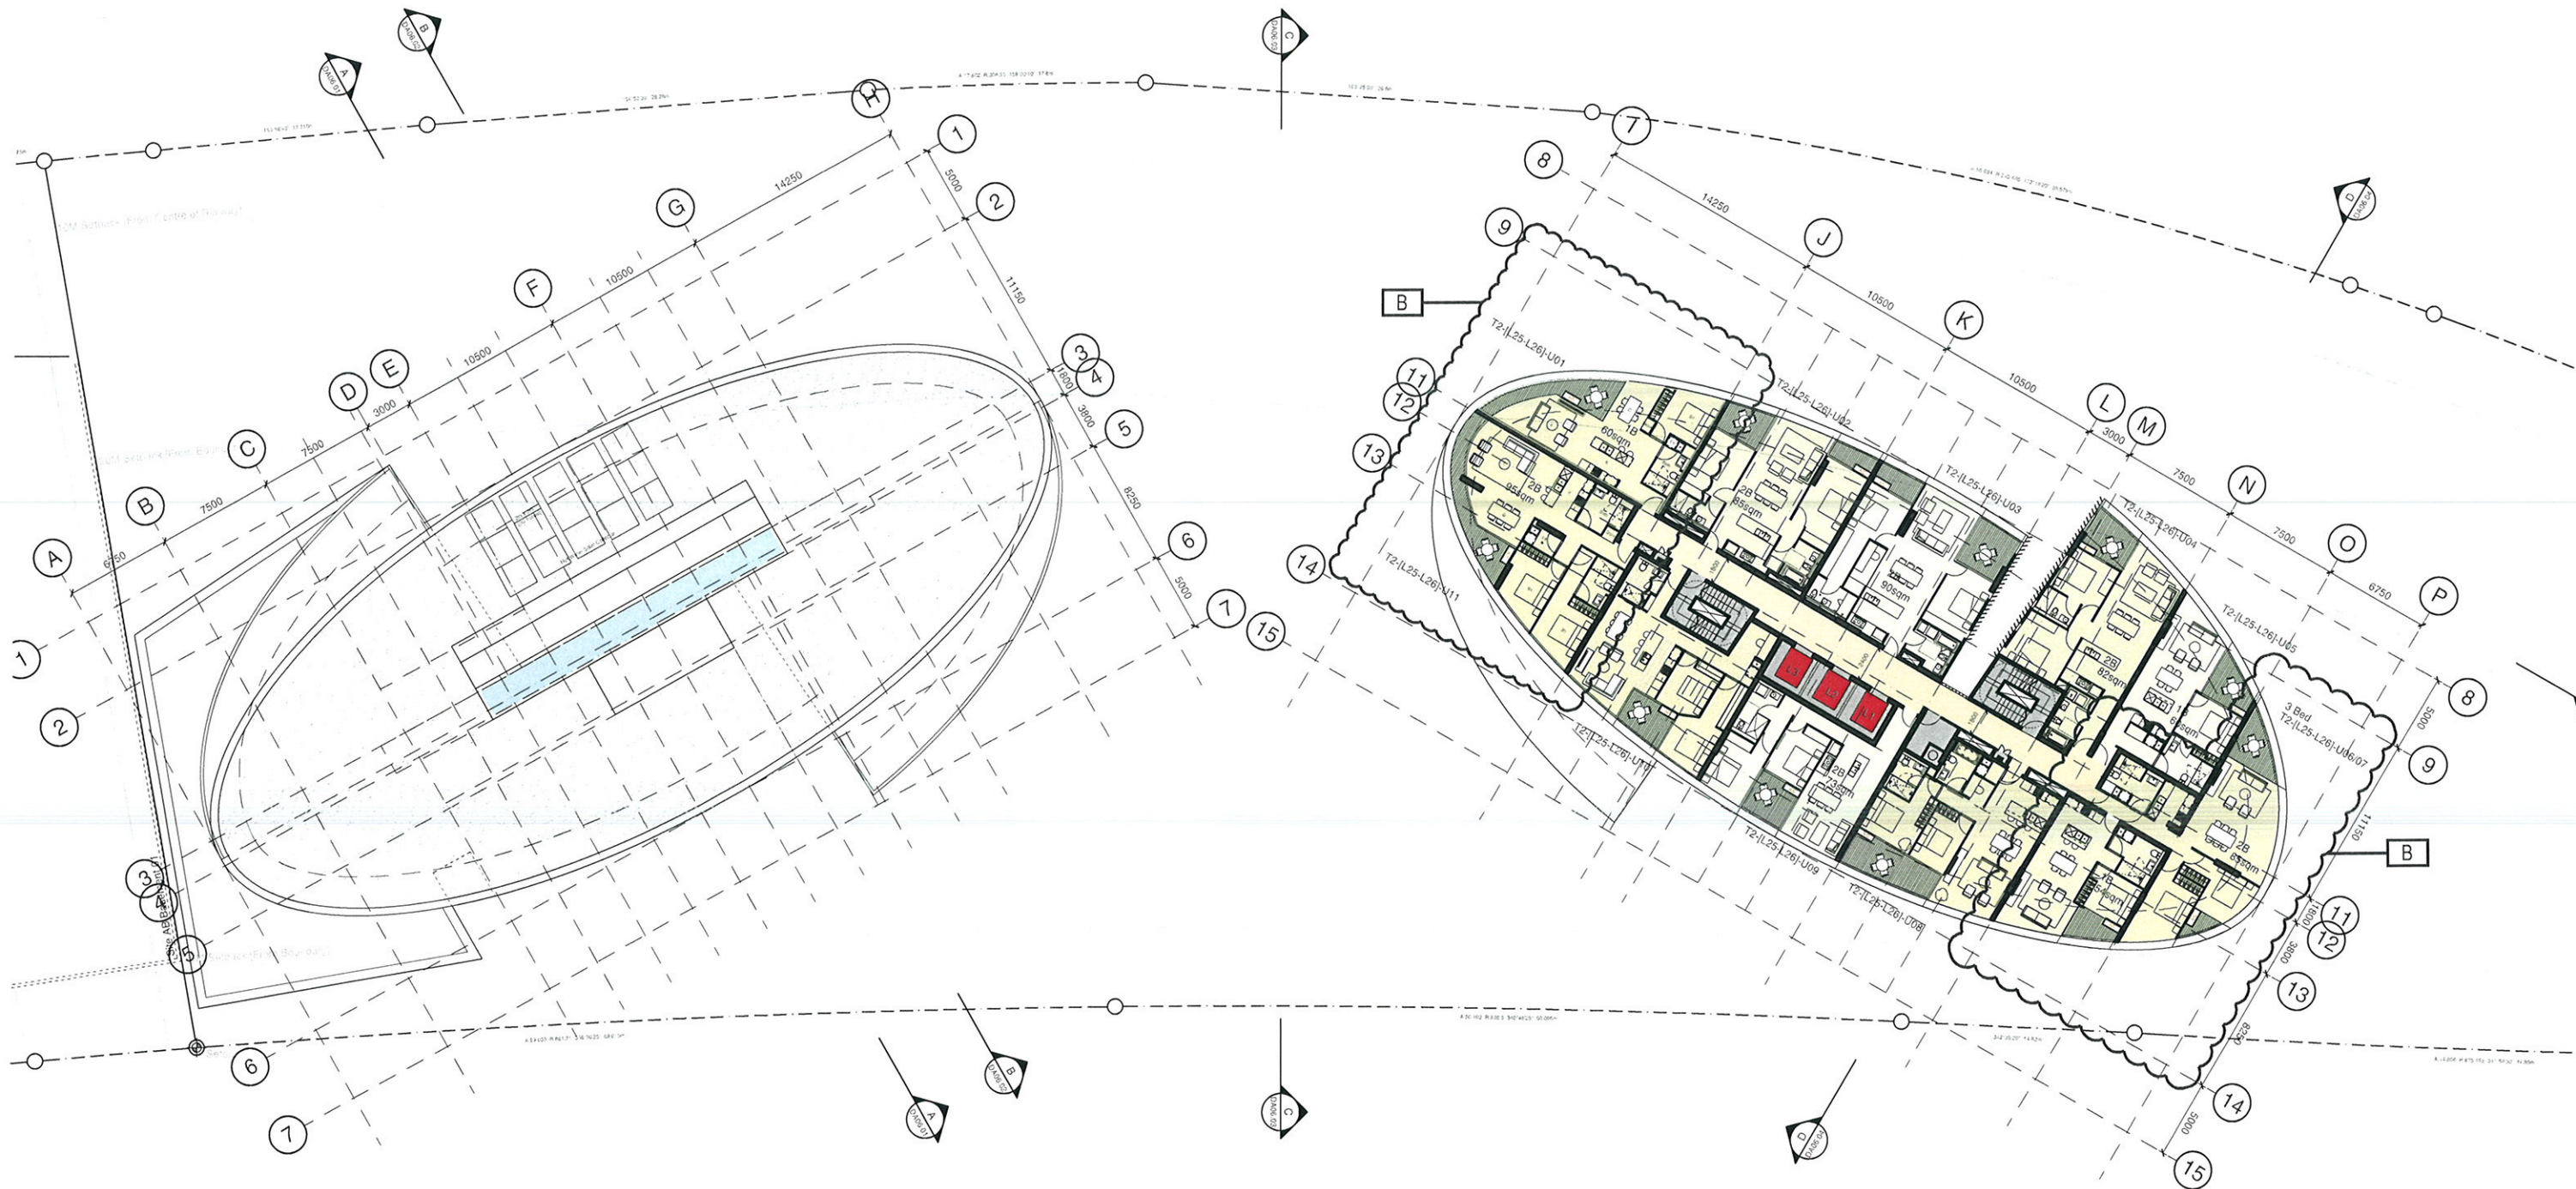

B	09/09/11 Revised DA Issue	JC	MD
B	(Units T2-(L25-L26)-01 split into two units)		
B	(Units T2-(L25-L26)-06 + 07 combined into one unit)		
A	06/04/11 DA Submission	JL	MD
Revision	Date	Description	Initial Checked

Site 3
Sydney Olympic Park
Plan
Level 25-26






Scale
1:200@A1, 1:400@A3
Drawn
Checked
Project No.
S11202
Status
DA
Plot Date
9/9/2011 3:54:22 PM
Plot File
S:\11200-11202\11202_bllbgs_hmrbush00_sccadplot11202.dwg
Drawing No.
DA02.225[B]

Sydney 1-243 Liverpool Street
East Sydney NSW 2010 Australia
T 02 8354 5100 F 02 8354 5199
email syd@batesmart.com.au
http://www.batesmart.com.au

Melbourne 1 Nicholson Street
Melbourne VIC 3000 Australia
T 03 8664 6200 F 03 8664 6300
email melb@batesmart.com.au
http://www.batesmart.com.au

Bates Smart Pty Ltd ABN 70 004 999 400

BATESSMART

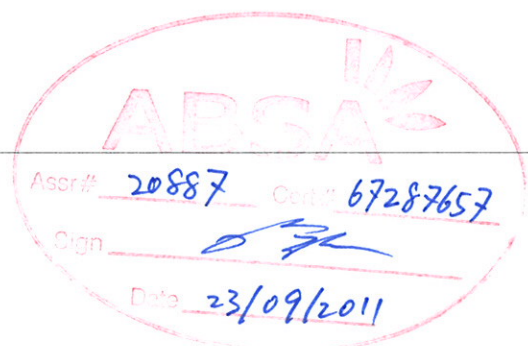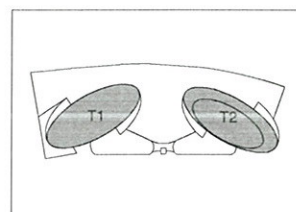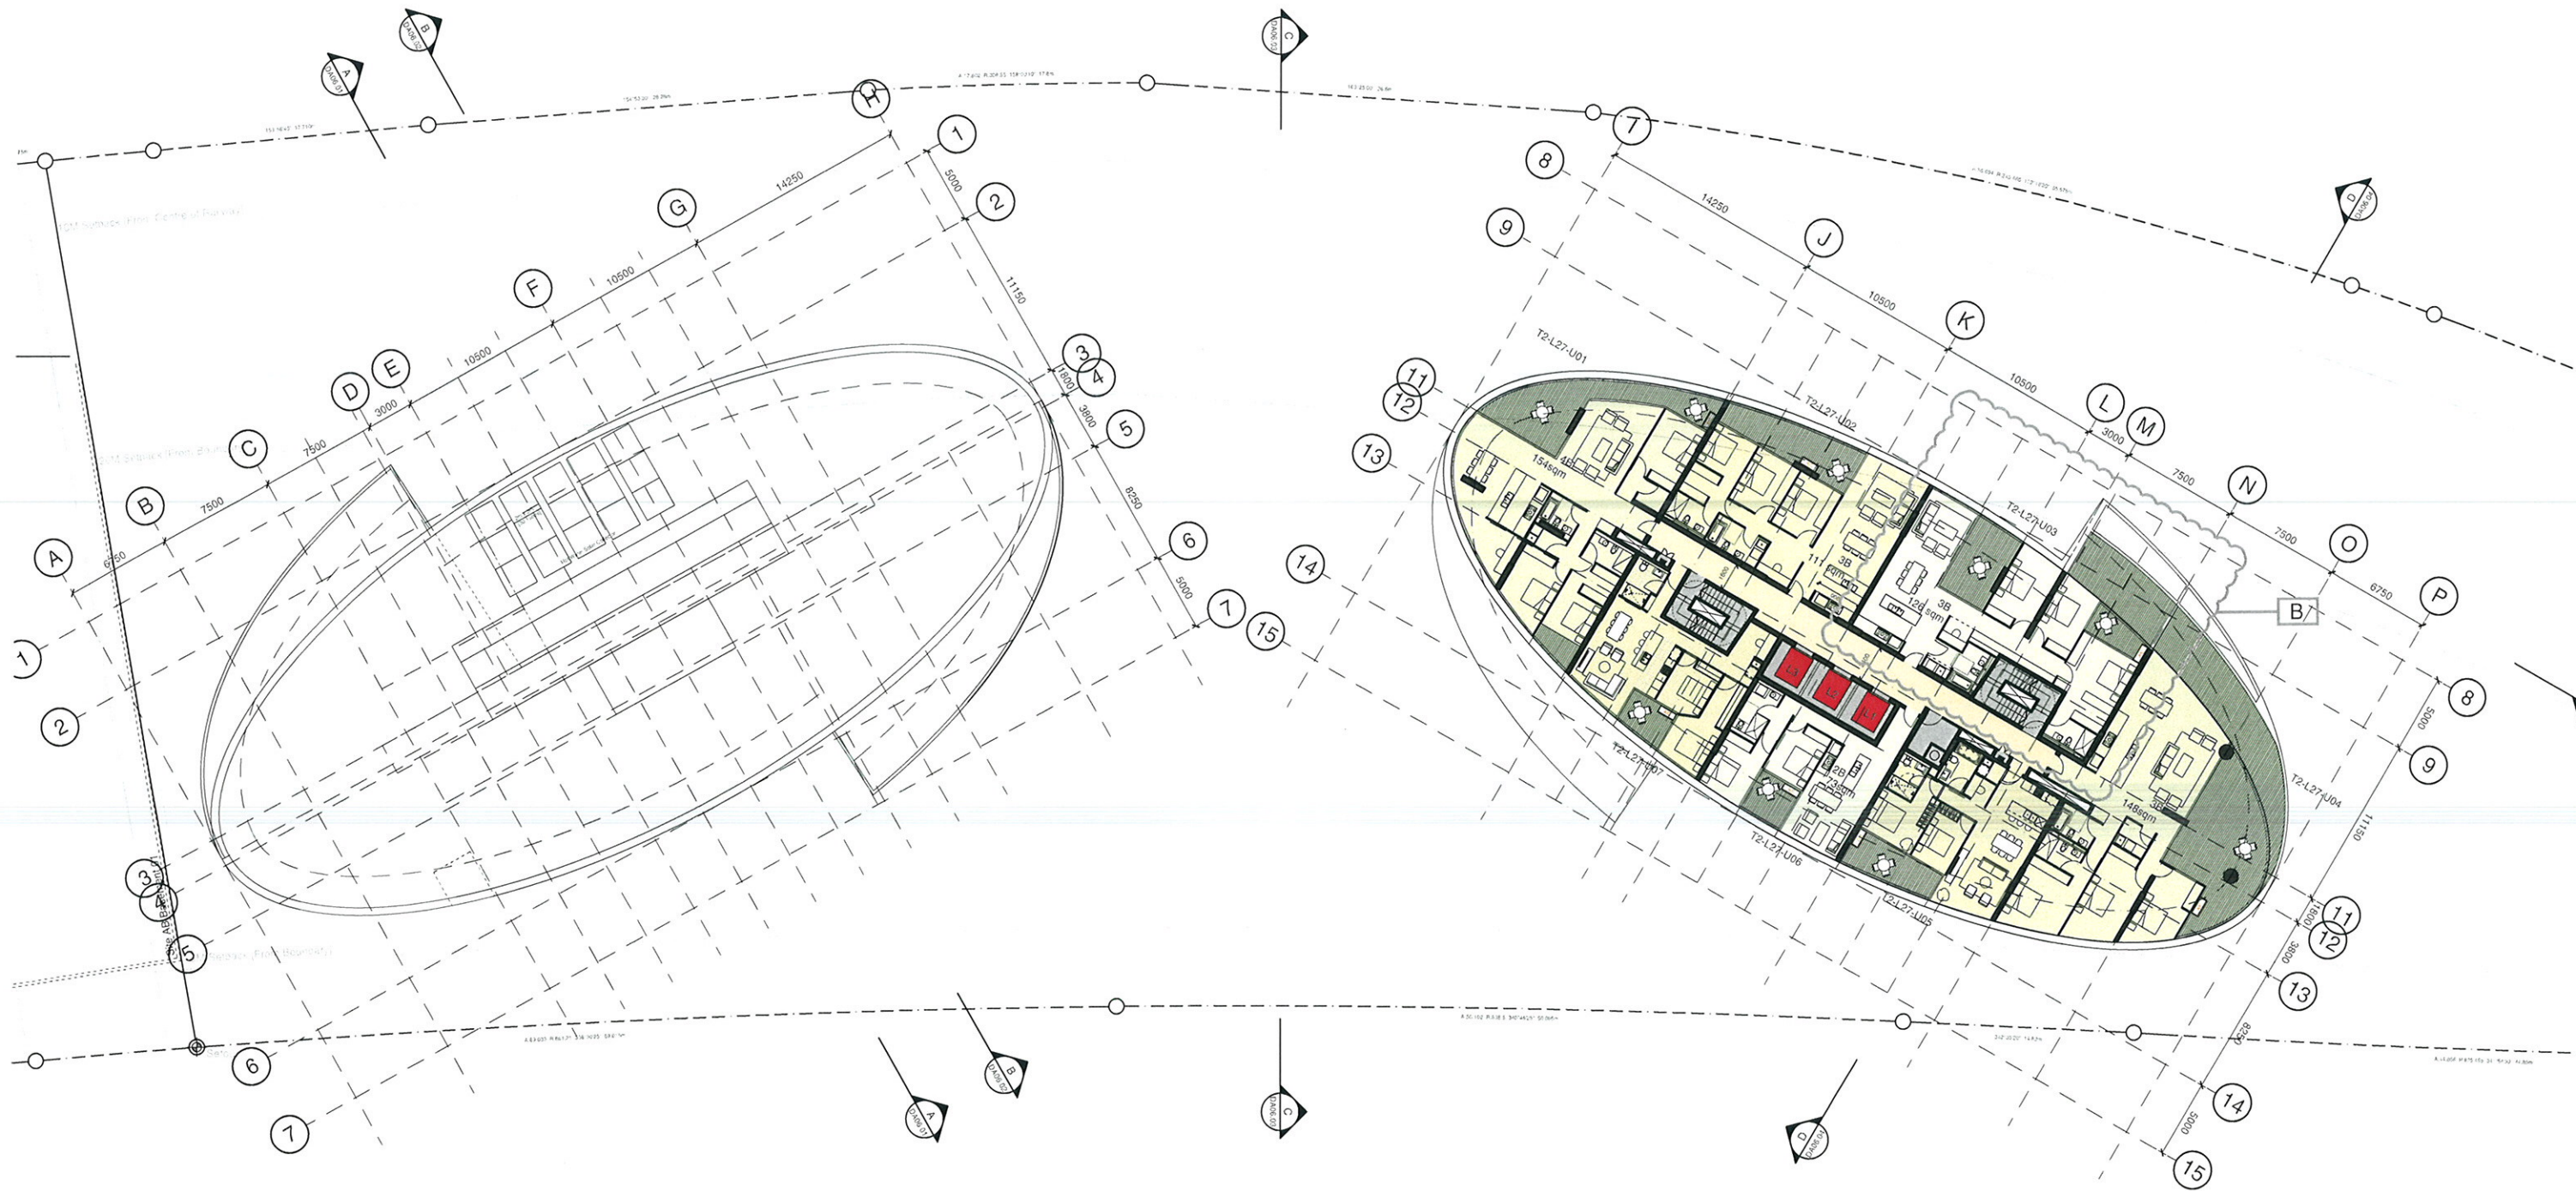

Revision	Date	Description	Initial	Checked
B	09/08/11	Revised DA Issue	JC	MD
B		Unit T2-L27-03 Layout Updated		
A	05/04/11	DA Submission	JL	MD

Site 3
Sydney Olympic Park
Plan
Level 27



Check all dimensions and site conditions prior to commencement of any work, and purchase or ordering of any materials, fittings, plant, services or equipment and the provision of shop drawings and/or the fabrication of any components. Do not scale drawings - refer to figure dimensions only. Any discrepancies shall immediately be referred to the architect for clarification. All drawings may not be reproduced or distributed without prior permission from the architect.




Scale: 1:200@A1, 1:400@A3
Drawn: _____
Project No: S11202
Status: DA
Plot Date: 9/9/2011 3:55:27 PM
Plot File: S:\11200-11255\11202_cdb\engls_homebush\00_eol\cadd\plots\T2-L27-03-227[B].dwg
Drawing No: DA02.227[B]

Sydney 1/243 Liverpool Street
East Sydney NSW 2010 Australia
T 02 8354 5100 F 02 8354 5199
email syd@batesmart.com.au
http://www.batesmart.com.au

Melbourne 1/18 Nicholson Street
Melbourne VIC 3000 Australia
T 03 8664 6200 F 03 8664 6300
email melb@batesmart.com.au
http://www.batesmart.com.au

Bates Smart Pty Ltd ABN 70 004 999 400

BATESSMART

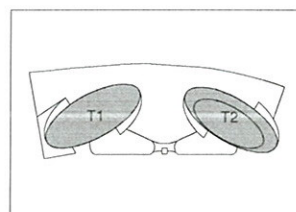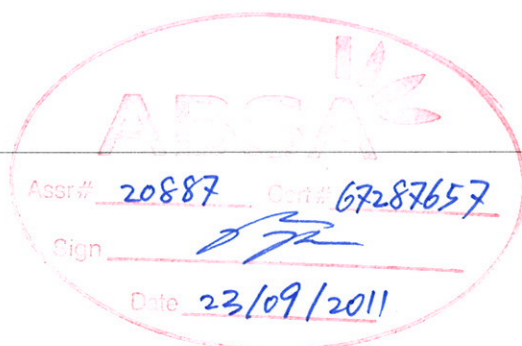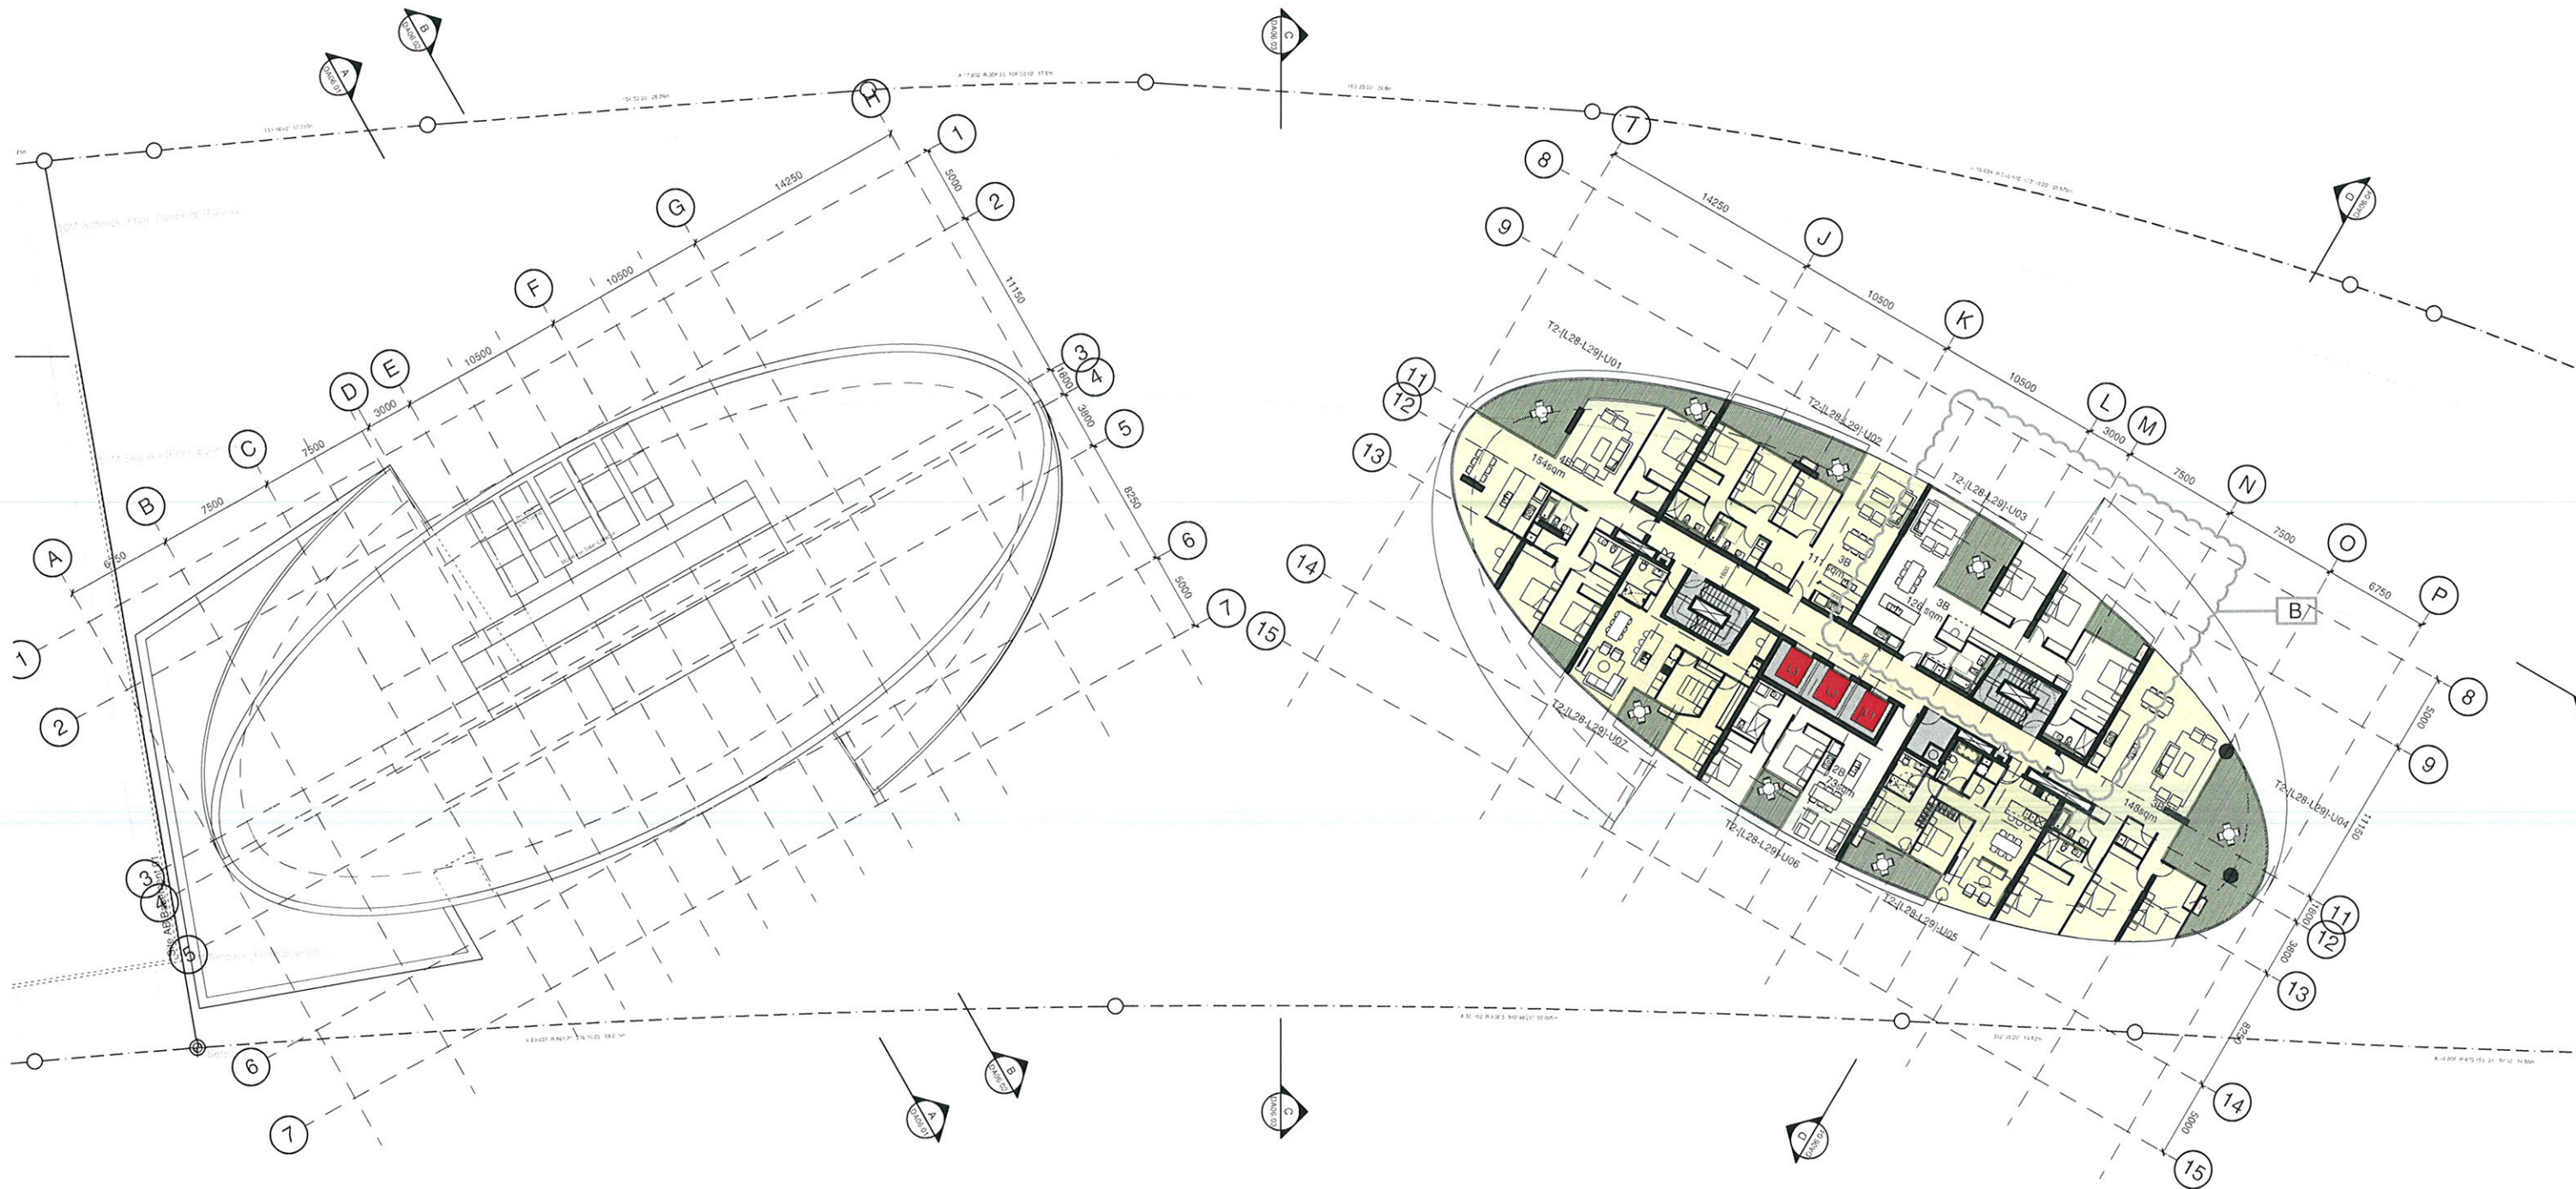

Site 3
Sydney Olympic Park
Plan
Level 28 - 29

Revision	Date	Description	Initial	Checked
B	09/08/11	Revised DA Issue	JC	MD
B		Use T2-L28-L29-03 Layout Updated		
A	06/04/11	DA Submission	JL	MD

Check all dimensions and site conditions prior to commencement of any work, the purchaser or owner of any materials, plants, services or equipment and the provision of shop drawings and/or the fabrication of any components.
Do not scale drawings - refer to figure dimensions only. Any discrepancies shall immediately be referred to the architect for clarification.
All drawings may not be reproduced or distributed without prior permission from the architect.


Scale: 1:200@A1, 1:400@A3
Drawn: [Name] Checked: [Name]
Project No: S11202
Status: DA
Plot Date: 9/9/2011 3:56:04 PM
Plot File: S:\11200-11299\11202_bllbenga_homebush-00_eolcaducts\2\DA02.228[B].dwg
Drawing No: [Name]
DA02.228[B]

Sydney 1 243 Liverpool Street
East Sydney NSW 2010 Australia
T 02 8354 5100 F 02 8354 5199
email syd@bates-smart.com.au
http://www.bates-smart.com.au

Melbourne 1 Nicholson Street
Melbourne VIC 3000 Australia
T 03 8664 6200 F 03 8664 6300
email melb@bates-smart.com.au
http://www.bates-smart.com.au

Bates Smart Pty Ltd ABN 70 004 999 400

BATES SMART

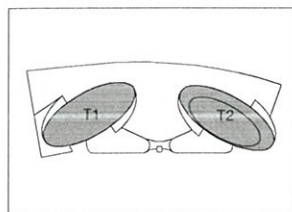

A	06/04/11	DA Submission	JL	MD
	Revision Date	Description	Initial	Checked

BATES SMART