

COLOUR LEGEND:



- 1B
- 2B
- RESIDENTIAL FOYER
- BALCONY
- GYM & POOL AMENITIES
- CORE
- LIFT

DA8.002
1

DA8.003
1

2
DA8.004

2
DA8.002

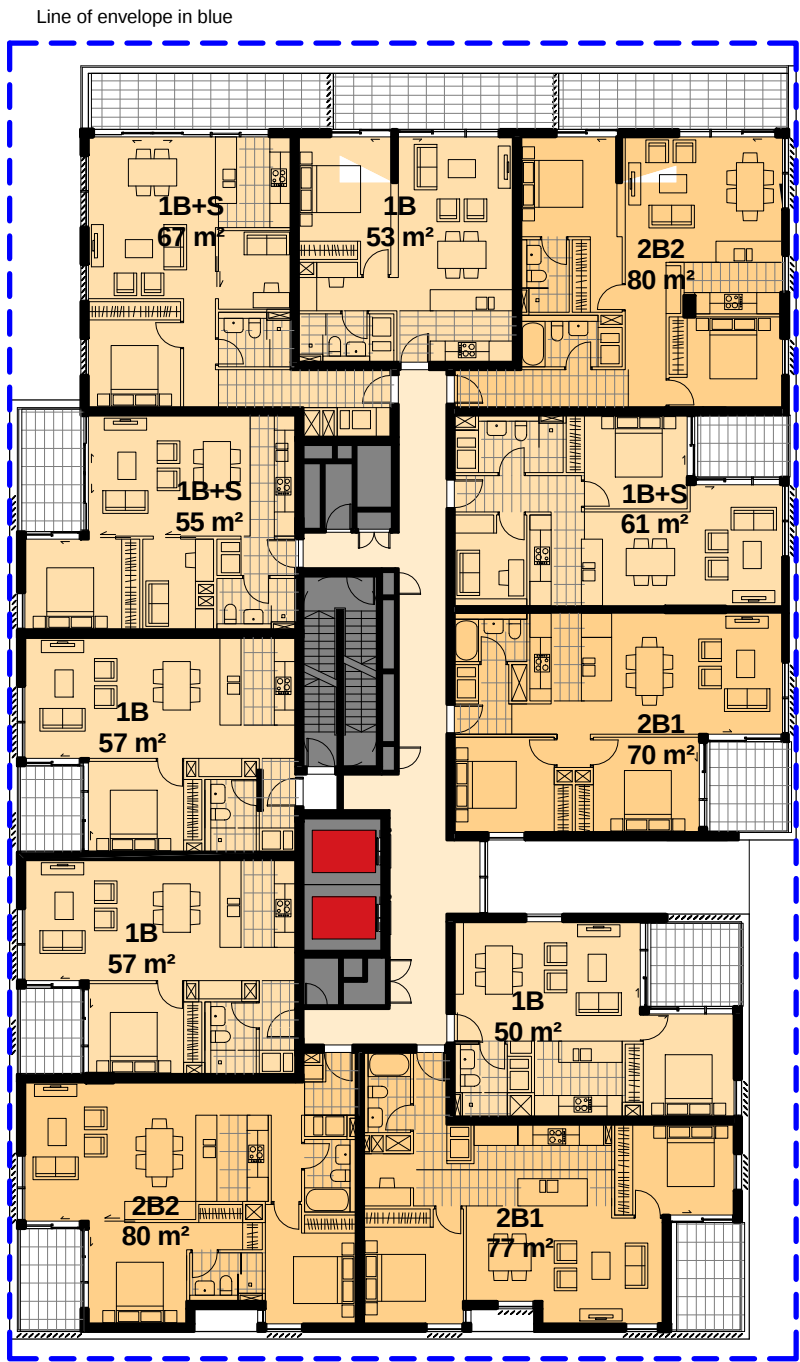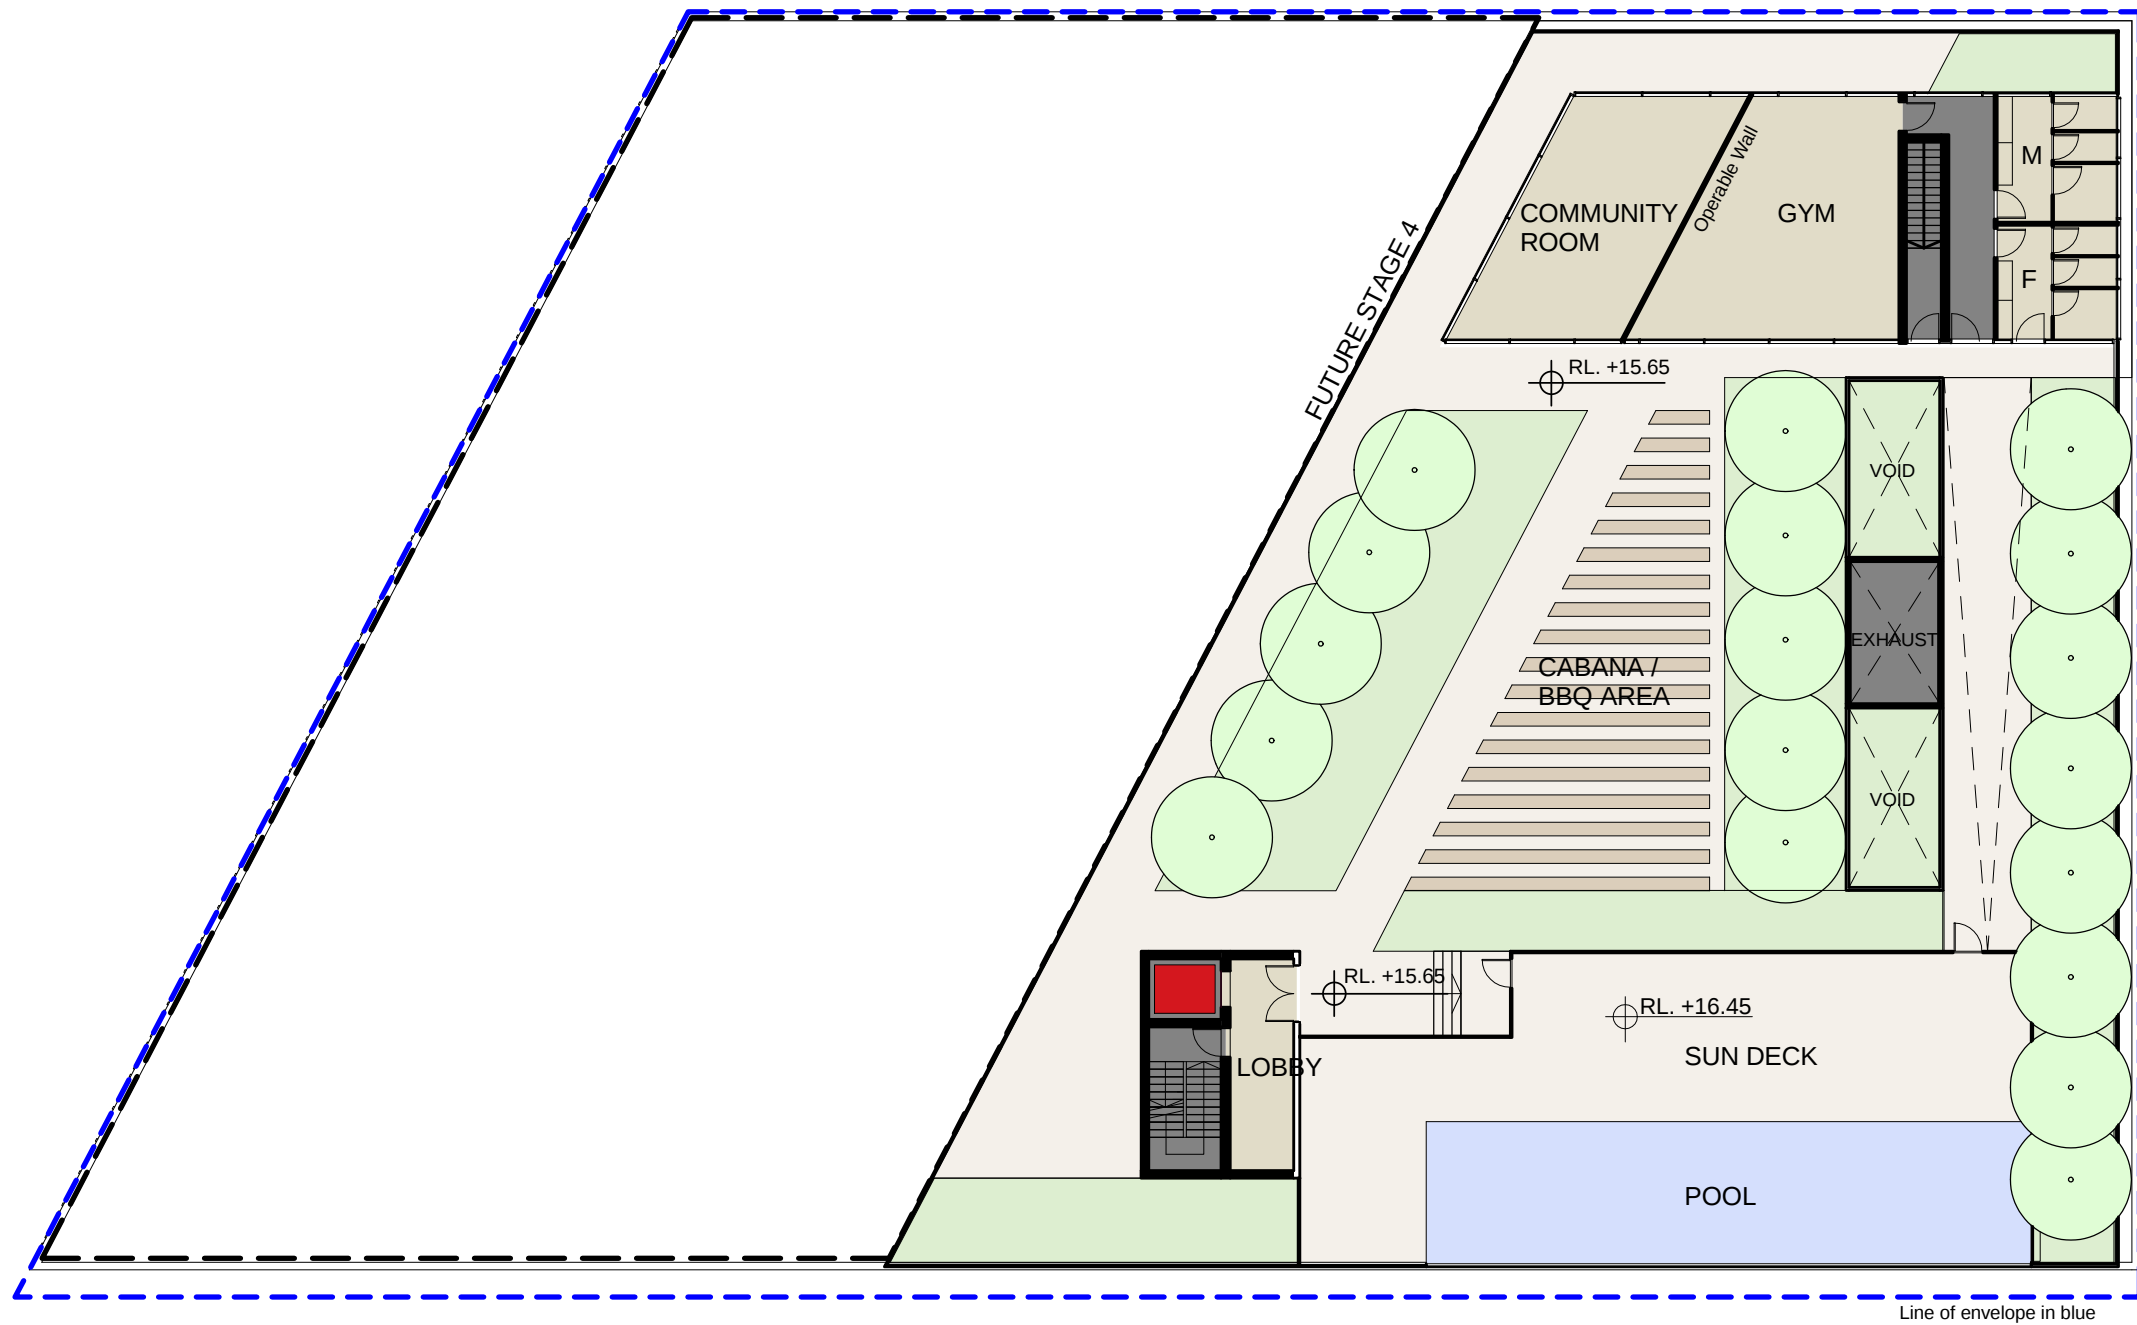

B	17.06.11	Project Application	SA	MA
A	07.02.11	Project Application	AW	MA
Revision	Date	Description	Initial	Checked



Discovery Point, Wolli Creek
Stage 1

Level 02 Plan



Status	PLANNING			
Scale	1 : 250	@ A1	1:500	@A3
Drawn	AW	Checked	MA	
Project No.	S11191A			
Plot Date	17/06/2011 4:46:49 PM			
Plot File				

Drawing no.	Revision
DA2.202	B

Sydney 1/243 Liverpool Street
East Sydney NSW 2010 Australia
T 02 8354 5100 F 02 8354 5199
email: syd@batesmart.com.au
http://www.batesmart.com.au

Melbourne 1 Nicholson Street
Melbourne VIC 3000 Australia
T 03 8664 6200 F 03 8664 6300
email: mel@batesmart.com.au
http://www.batesmart.com.au

Bates Smart Pty Ltd ABN 70 004 999 400

BATESSMART™