


Tower Rooftop 1C - Landscape Plan

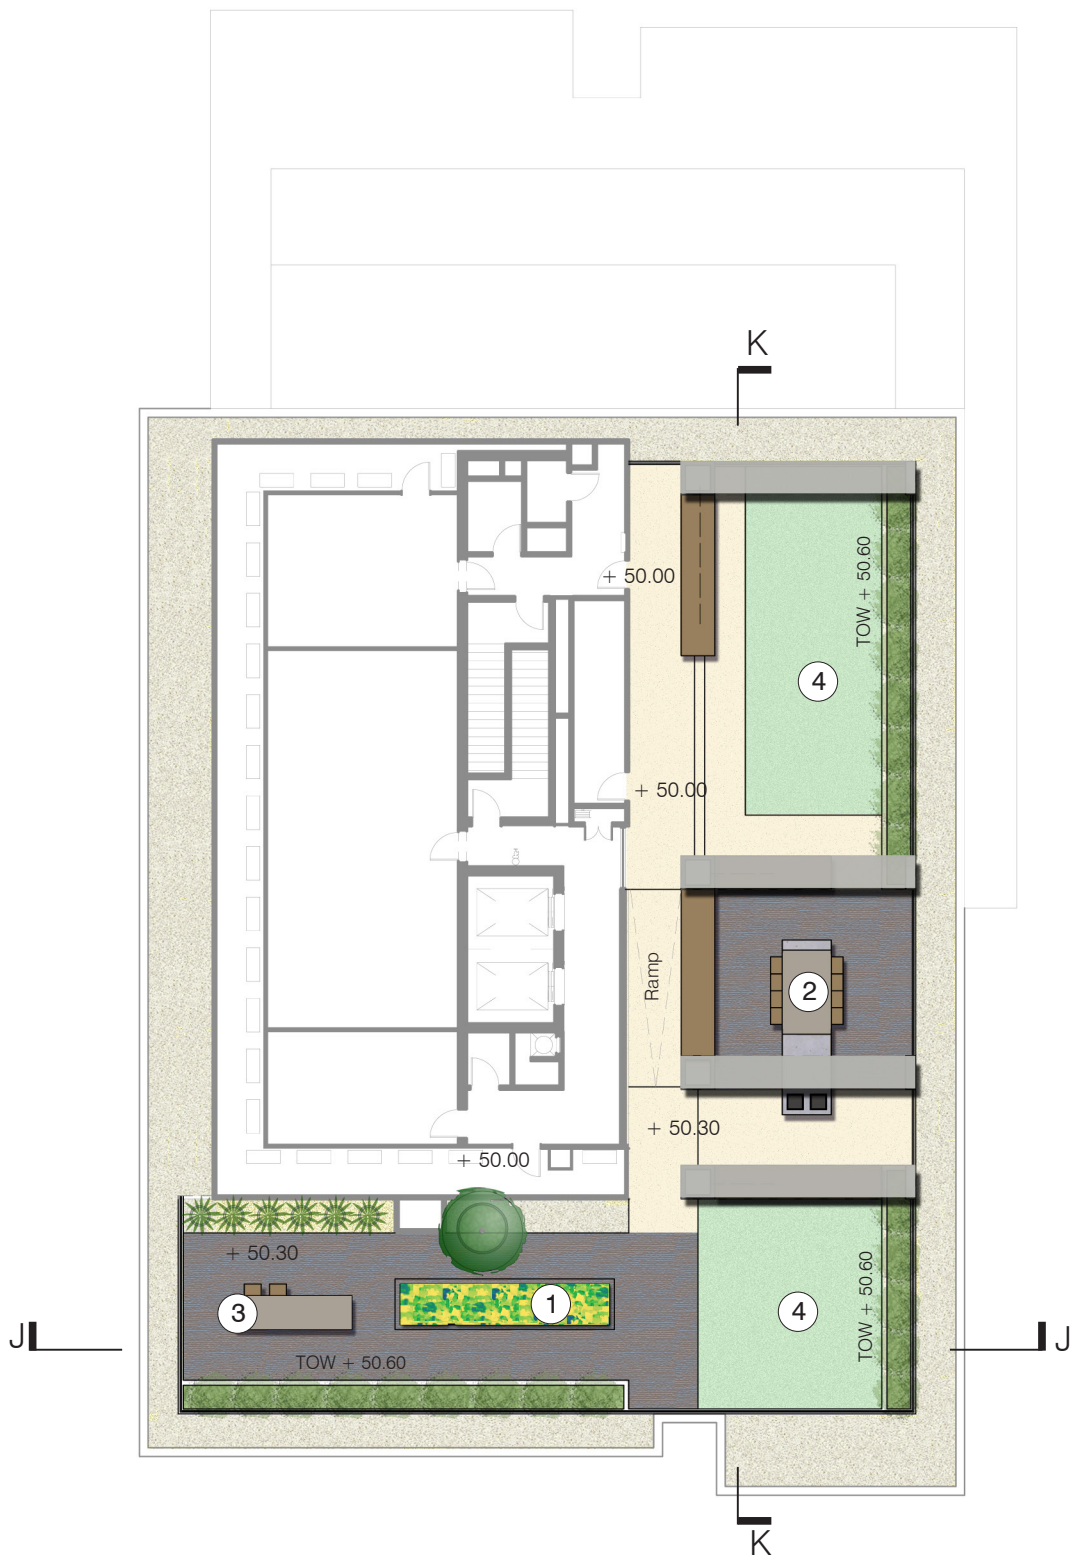

LEGEND

- Feature Tree
- Large shrub in planter
- Kitchen garden
- Shrub in planter
- Paving
- Gravel
- Brick paving
- Lawn
- Pergola Portal Frame

KEY


- 1 Kitchen Garden
- 2 BBQ with outdoor seating
- 3 Work bench
- 4 Lawn

The Tower rooftop is located on top of building 1C and includes the following facilities for residents use only: outdoor kitchen and work bench, pergola portal frame and seating benches, pocket lawns. Entry to the rooftop is via the central lift core. A slight level change is proposed to achieve adequate soil depths to planters and lawn areas.


Kitchen Garden and Work bench
An allotment garden with work bench for potting up and equipment storage is proposed to the southern edge of the podium . A series of feature pot plants is proposed to screen the building facade and louvers. A raised planter area is proposed to the southern edge to enclose and shelter the space.

Pergola Portal Frame
A series of portal frames and bench seating are proposed to the rooftop in order to house and disguise air exhaust vents. The portal frame is proposed as an architectural feature which will add visual interest and a sense of scale to the BBQ area. The bench seats are proposed to wrap around the BBQ and pocket lawn areas helping to breakdown the rooftop into small intimate spaces.


Pocket Lawns
Raised planters are proposed to the eastern edge of the lawns to enclose views and provide visual interest. The north and south ends of the lawns are retained open to create a sense of continuity.

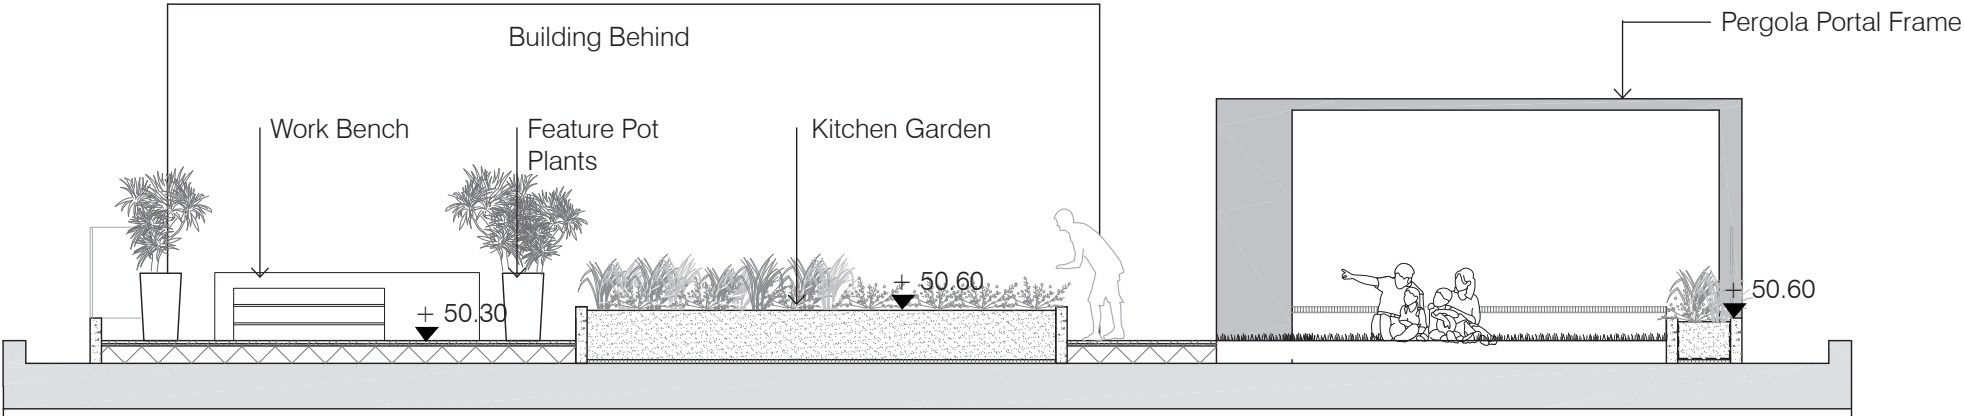

Sectional Elevation JJ - Kitchen Garden and Pergola Portal Frame 1:100

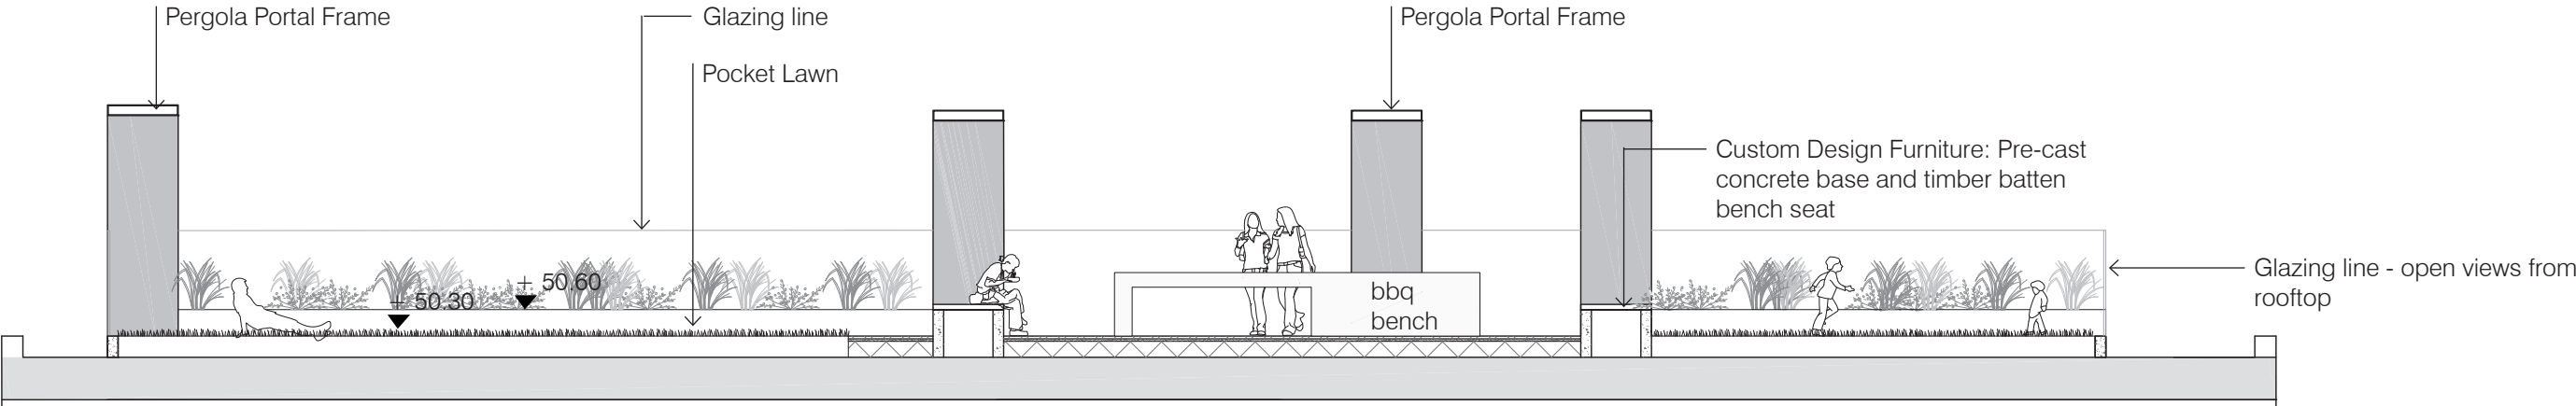

Sectional Elevation KK - BBQ area and Pocket Lawns 1:100

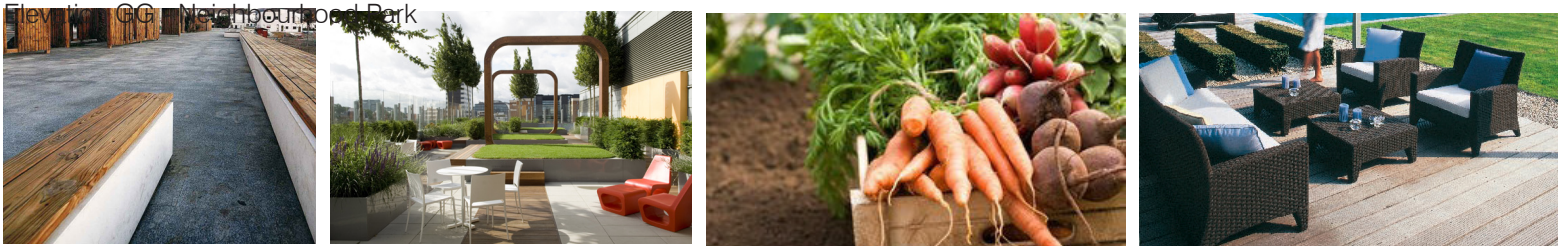

Timber Batten Bench Seats Rooftop Garden, London Kitchen Garden Outdoor furniture
Precedent Images