
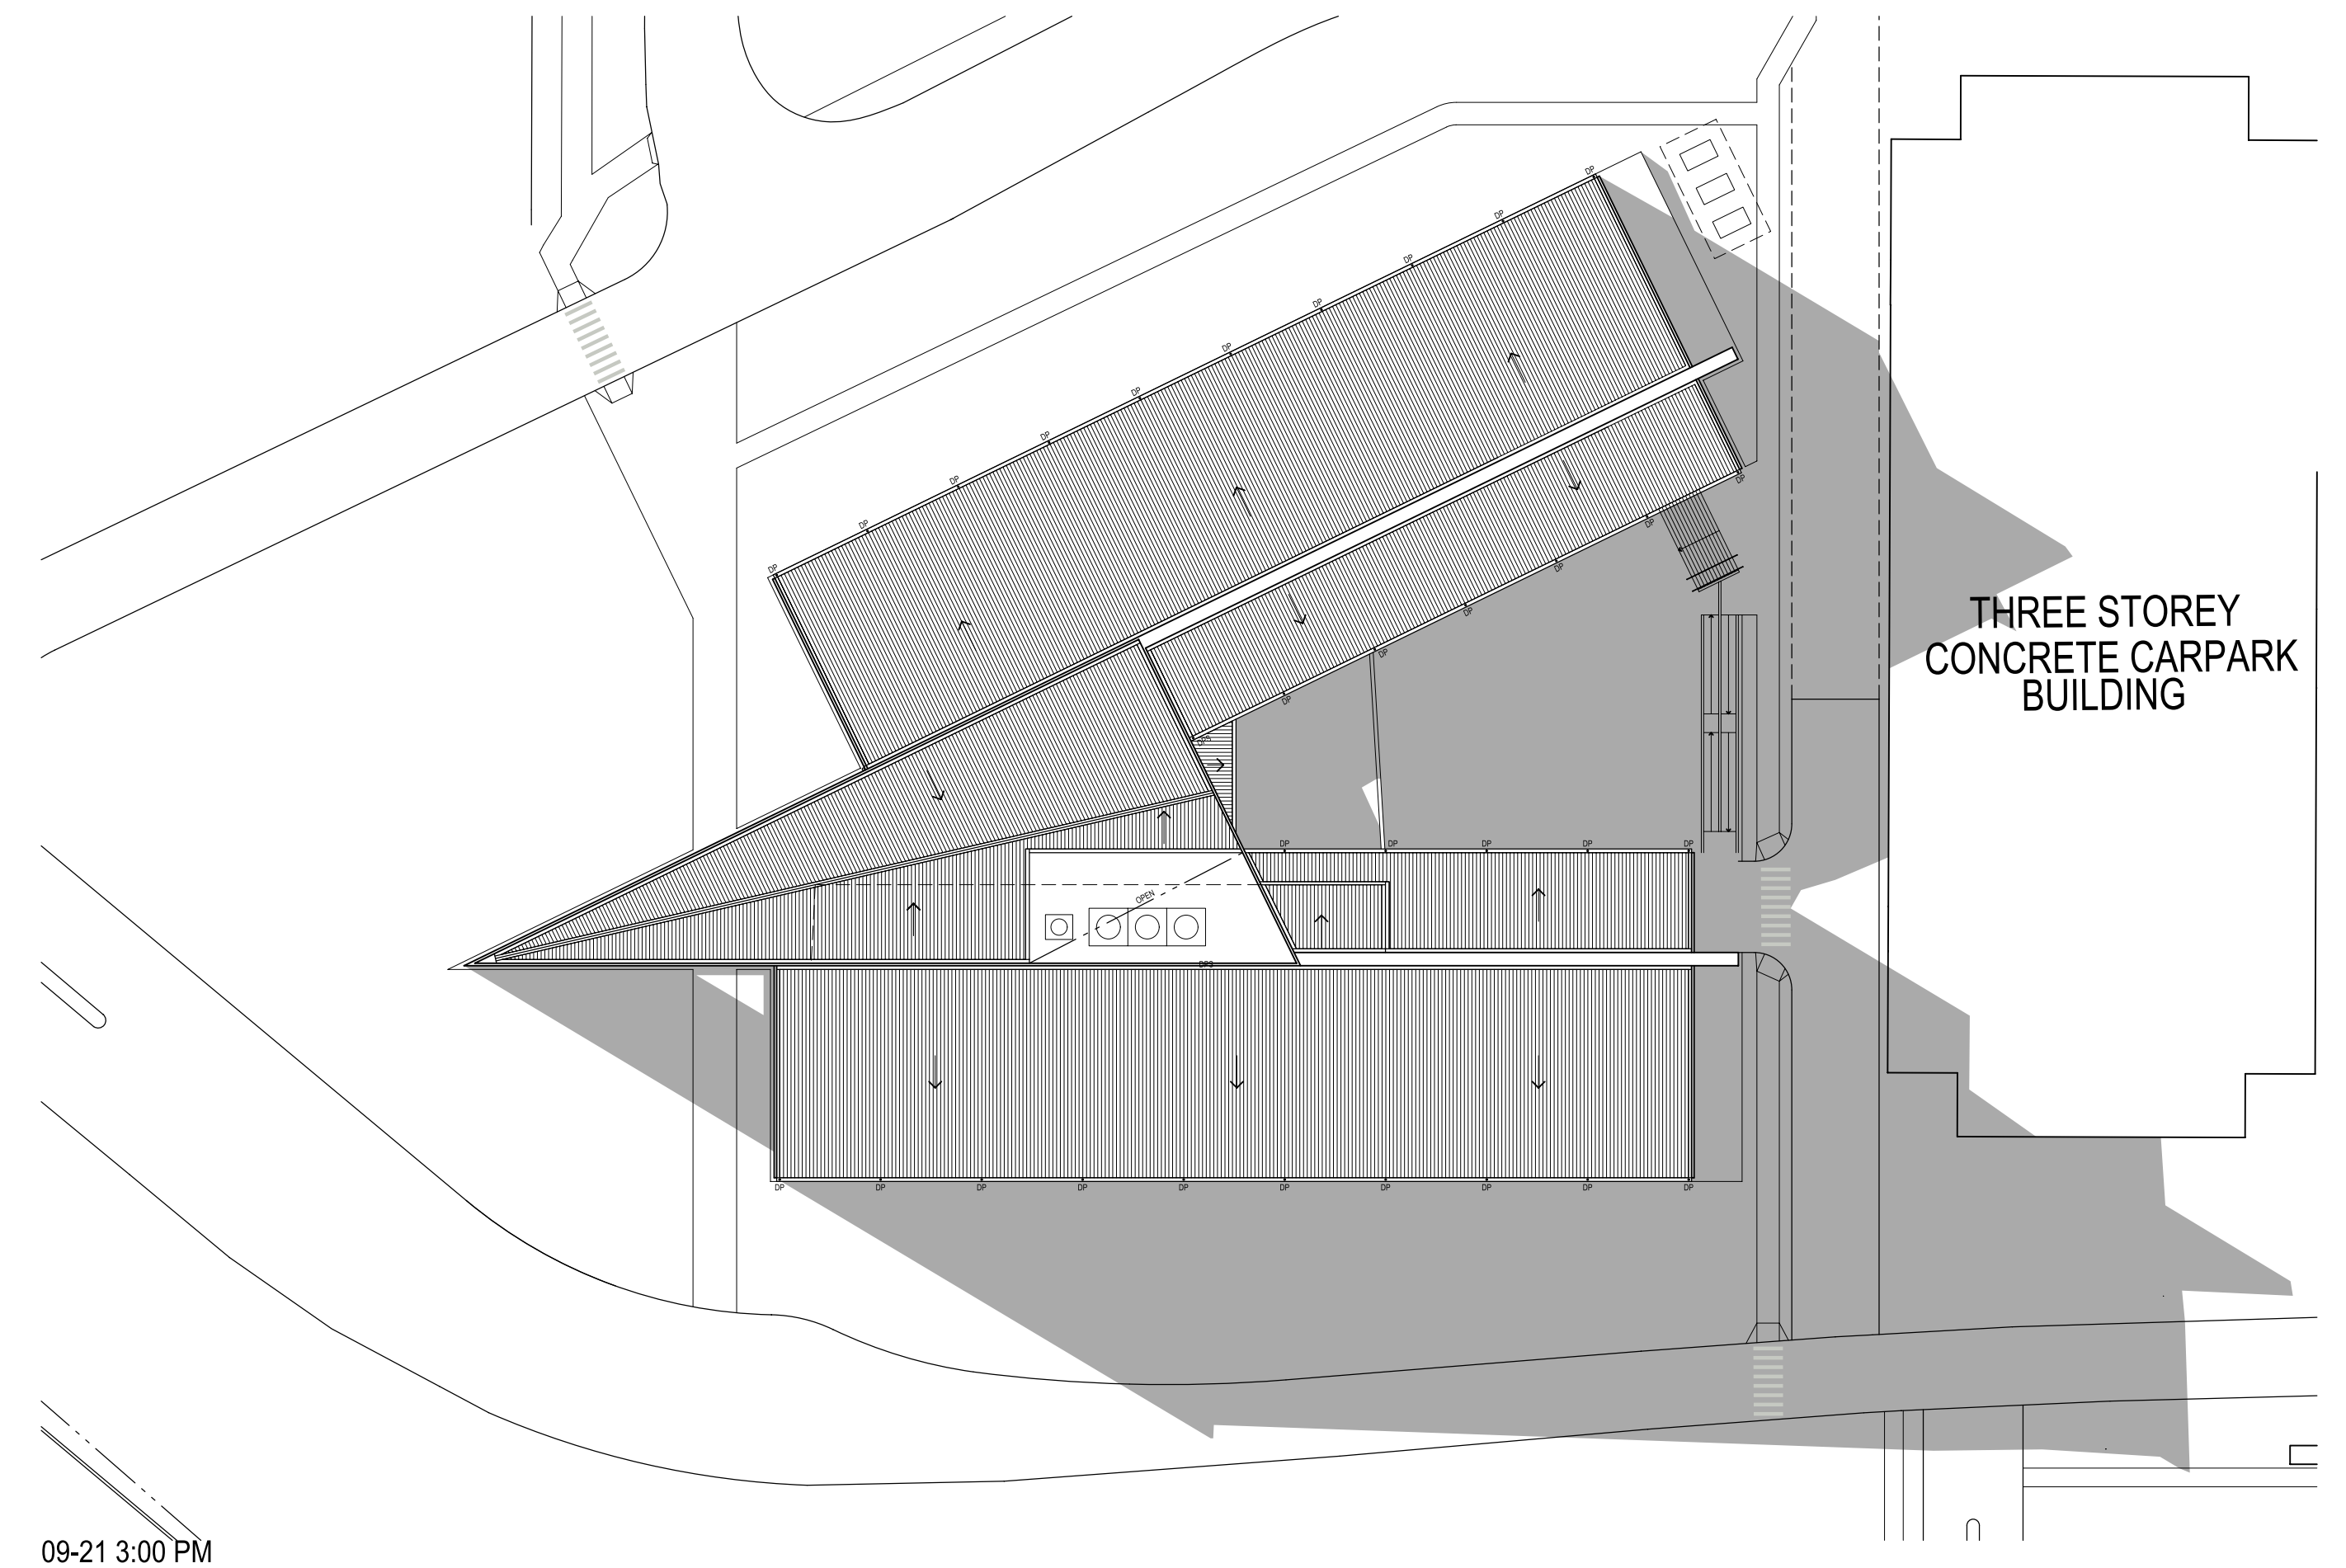
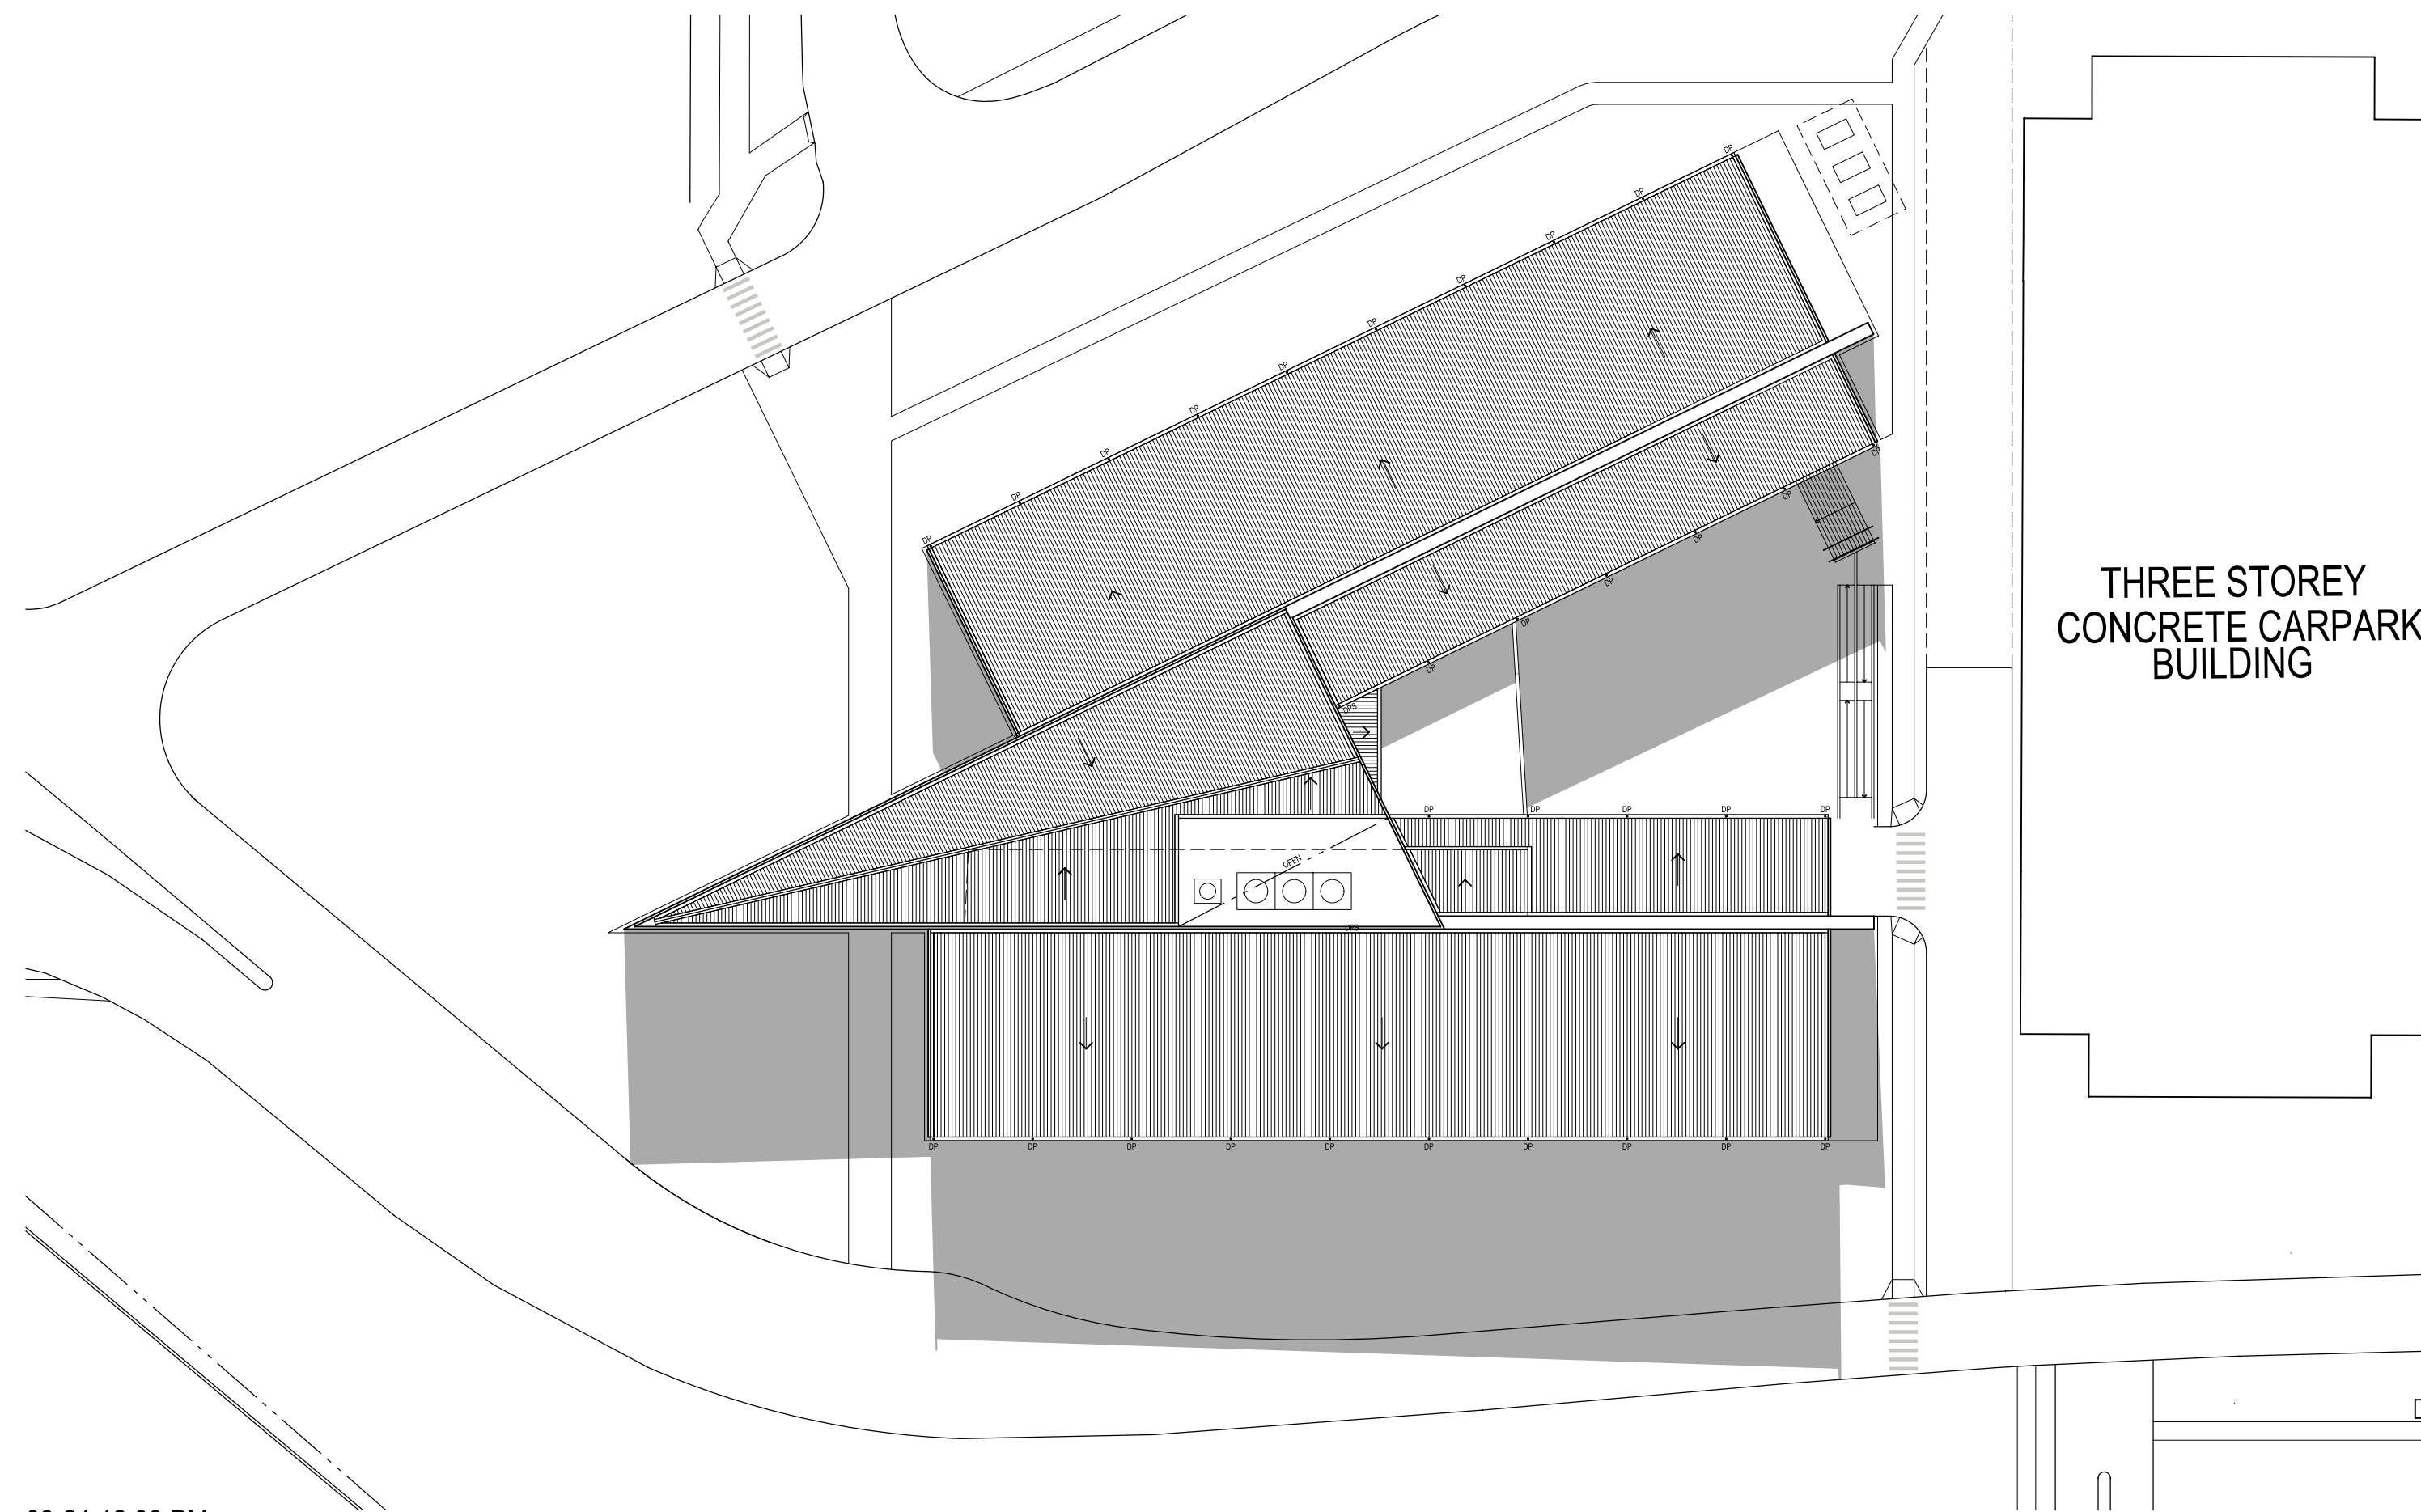


PLOTFILE DATE: 09-June-2010 PLOTFILE TIME: 5:10:35 PM

[illegible]

NOTE:
1) THESE DRAWINGS ARE TO BE READ IN CONJUNCTION WITH ALL OTHER WORKING DRAWINGS, SCHEDULES, SPECIFICATIONS AND OTHER INFORMATION PROVIDED.
2) DO NOT OBTAIN DIMENSIONS BY SCALING FROM THESE DRAWINGS.
3) ALL DIMENSIONS TO BE VERIFIED ON SITE PRIOR TO PREPARATION OF SHOP DRAWINGS.

ARCHITECTURAL
PERUMAL PEDAVOI
ARCHITECTS
T +61 2 9291 0000
F +61 2 9291 0088

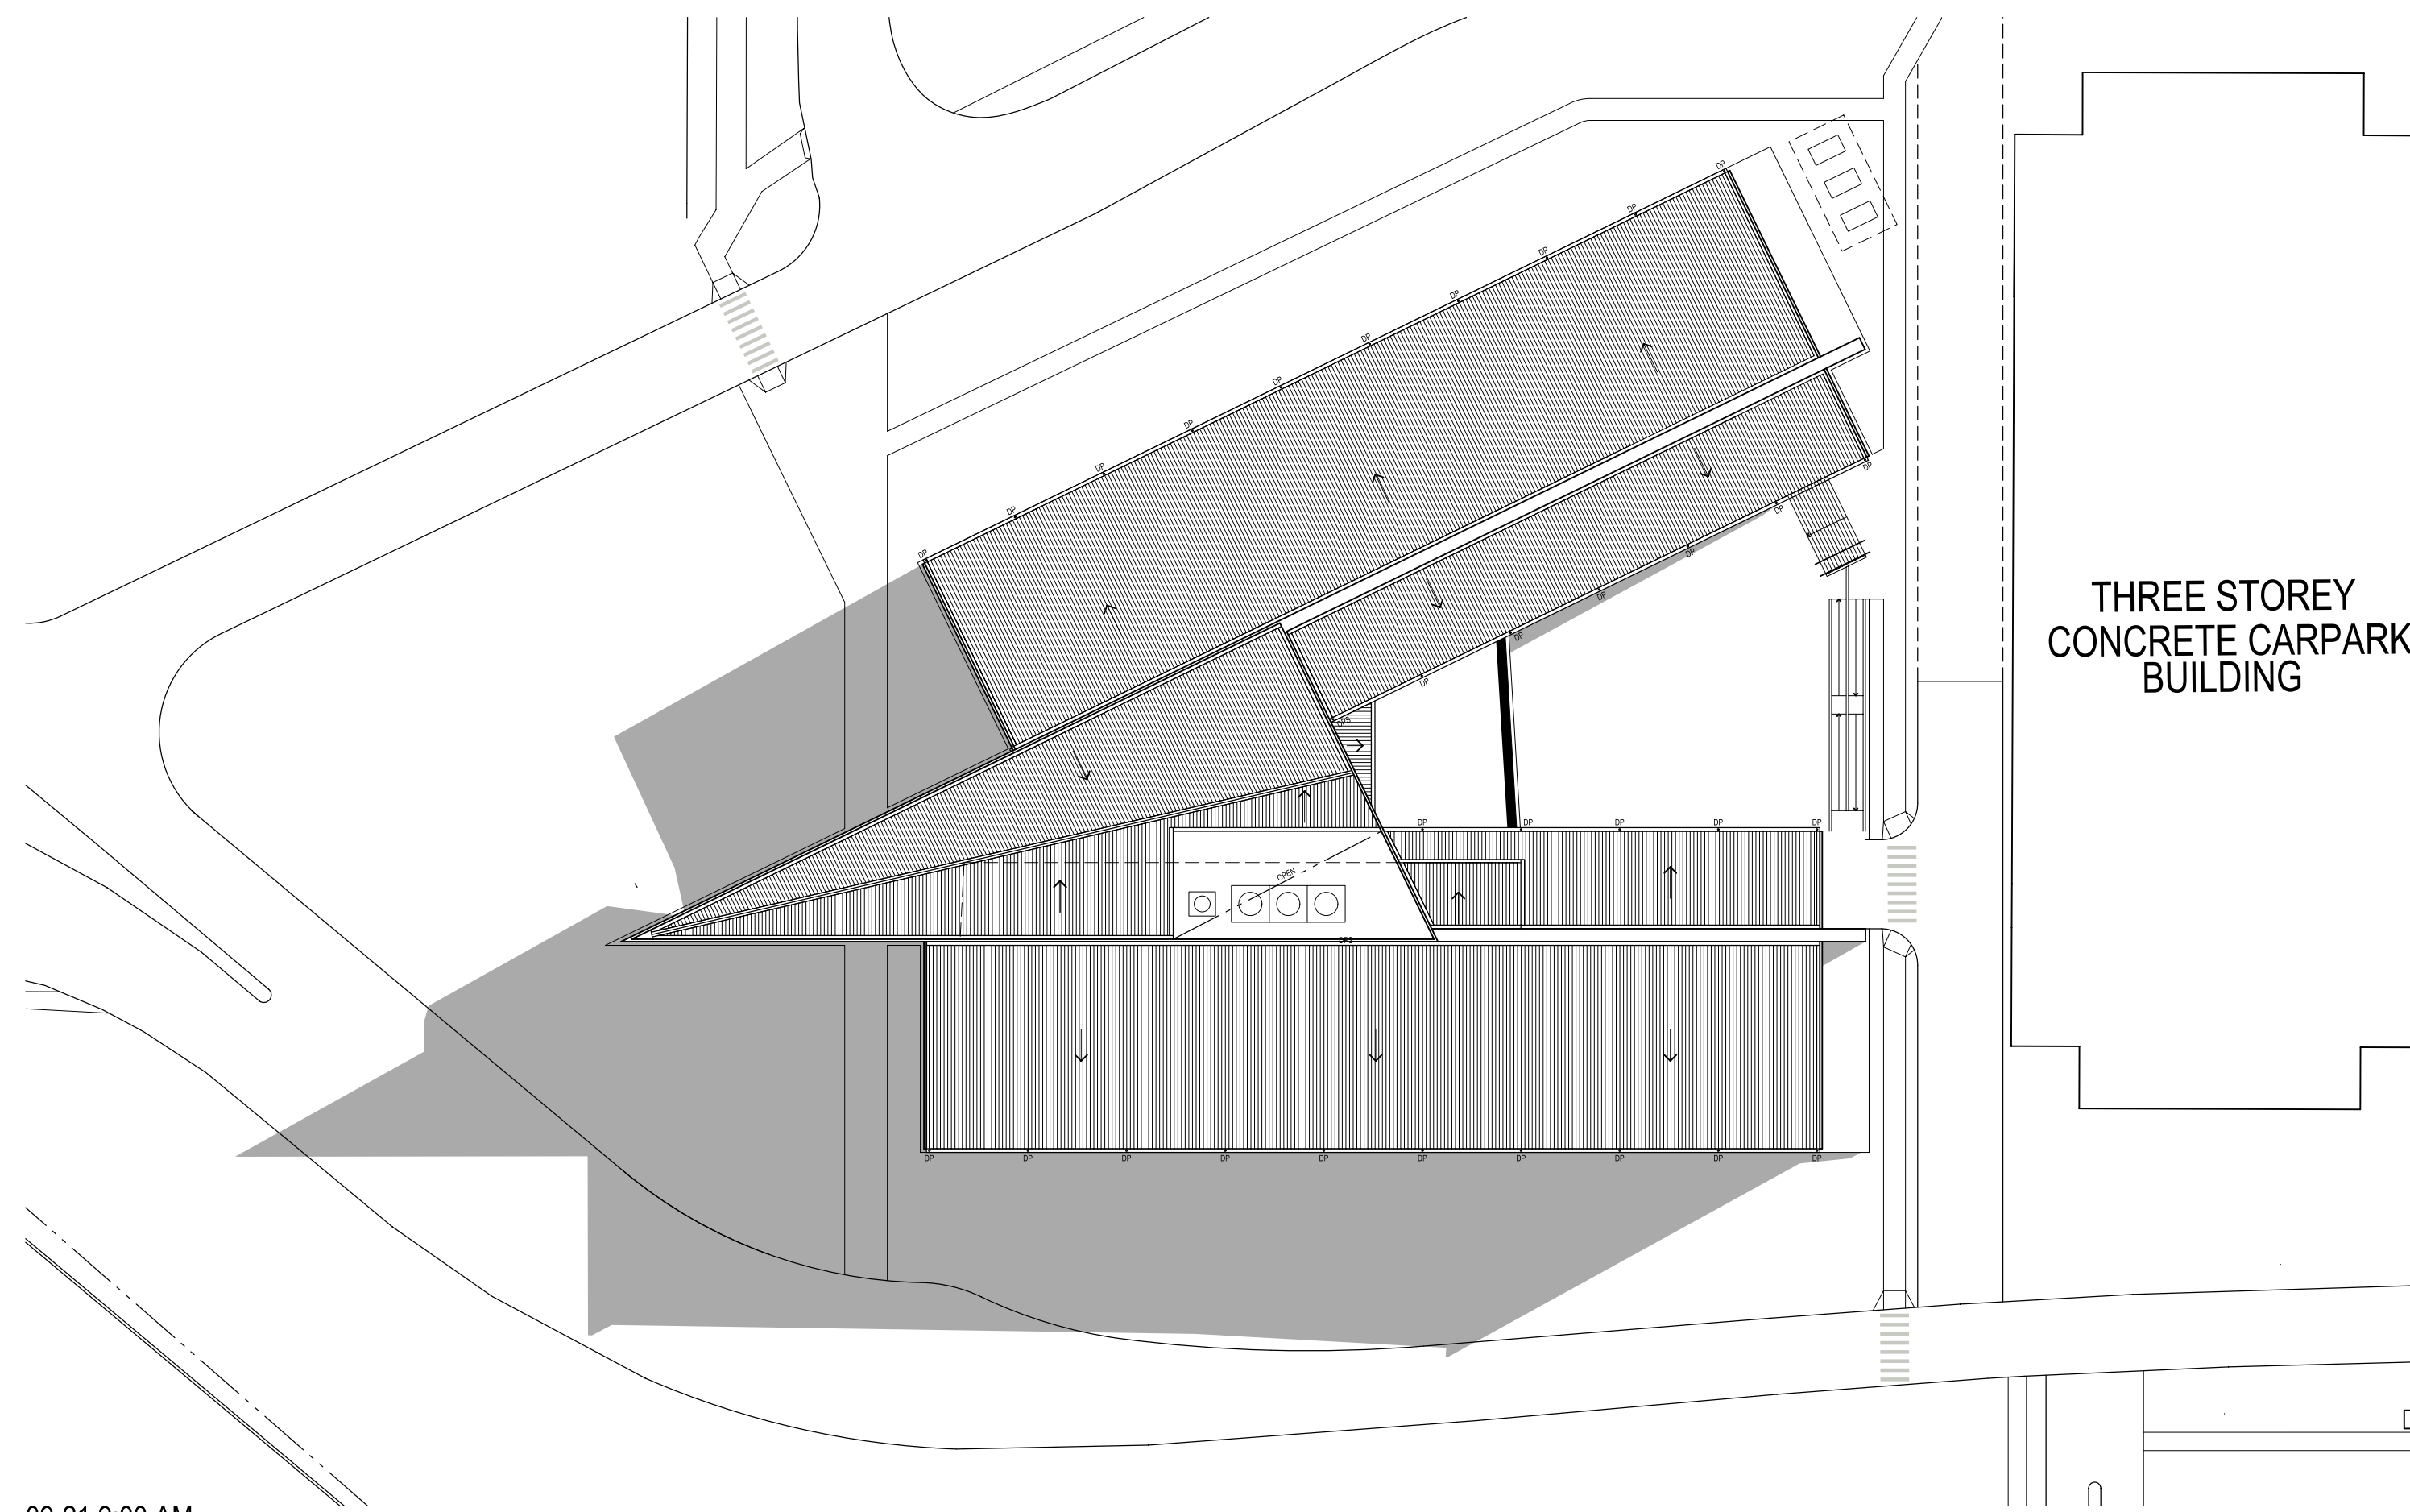

PROJECT MANAGER
COFFEY PROJECTS
T +61 2 9287 2100
F +61 2 9287 2188

ELECTRICAL & COMMUNICATIONS
JHA CONSULTING ENGINEERS
T +61 2 9437 1000
F +61 2 9437 1020

HYDRAULIC

INTERIOR DES
GEYER
T +61 2 9248 3222

	CIVIL & STRUCTURAL WOOLACOTTS CONSULTING ENGINEERS T +61 2 9413 1399 F +61 2 9413 1132
S	MECHANICAL ERBAS & ASSOCIATES T +61 2 9437 1022 F +61 2 9437 1025

BCA CITY PLAN SERVICE T +61 2 8270 3500 F +61 2 8270 3501	
ESD CUNDALL T +61 2 8424 7000 F +61 2 8424 7000	

AUSTRALIAN HEARING HUB
AT MACQUARIE UNIVERSITY

SHADOW DIAGRAMS 09 - 21

SCALES (A1 original)
1:500 @ A1
1:1000 @ A3

CONSULTANTS DRAWING REFERENCE NUMBER
2928-ARC-PA XXXXXX.dwg

DESIGNED	DRAFTED
NVE	PPA

VERIFIED	TRUE NORTH
PPA	



June-2010

DRAFTING NUMBER

PROJECT
CODE
AHH

DISCIPLINE CODE: -ARC PHASE CODE: -P

DRAWING
 TYPE
 A 00

SERIES
NUMBER
006

PRELIMINARY

AUSTRALIAN HEARING HUB