
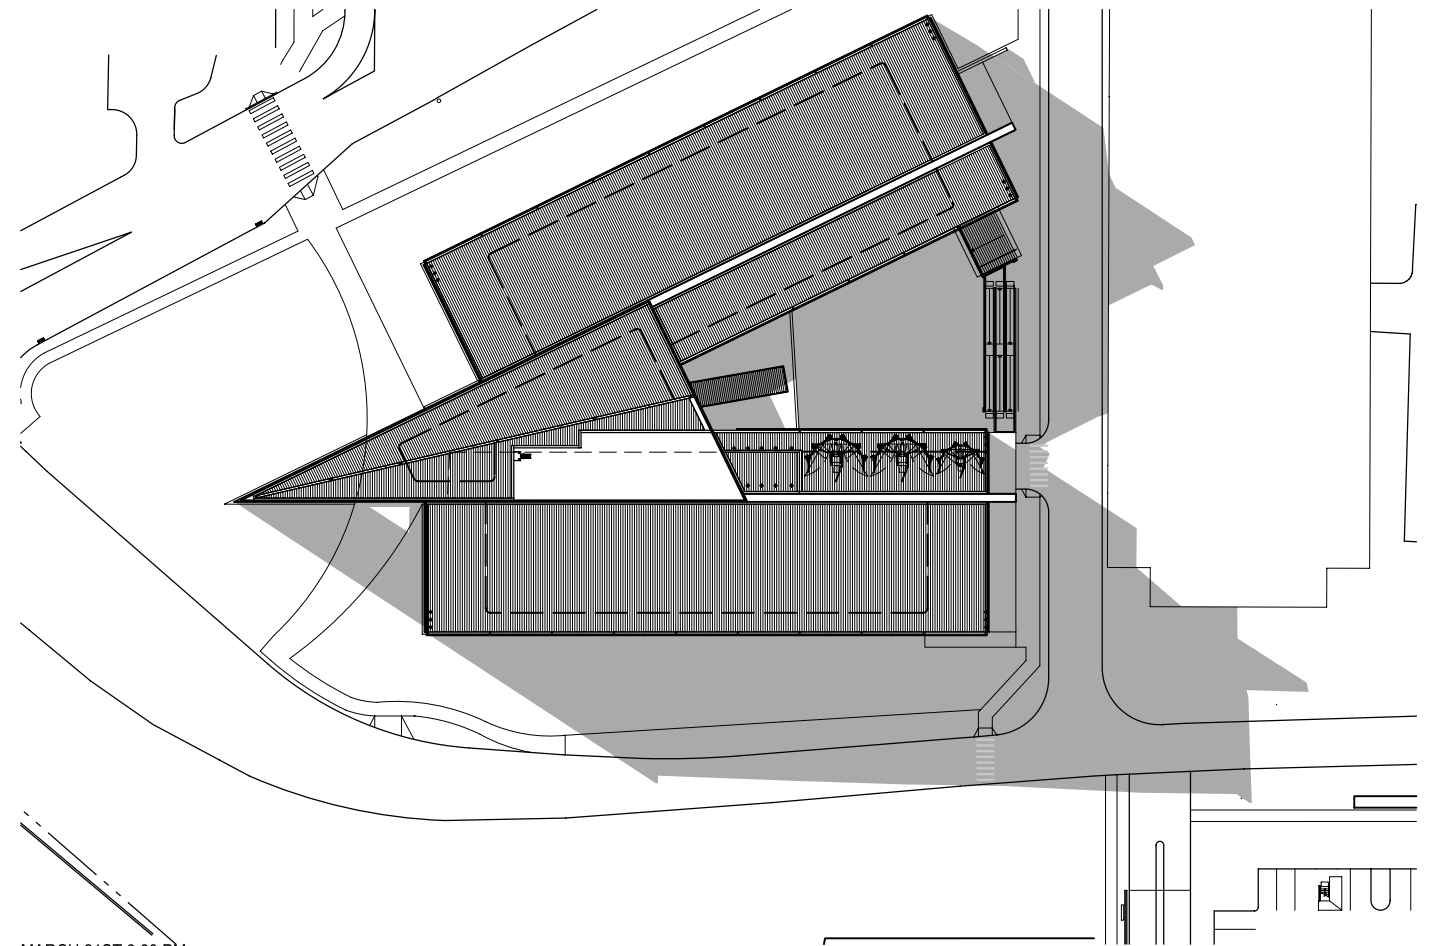
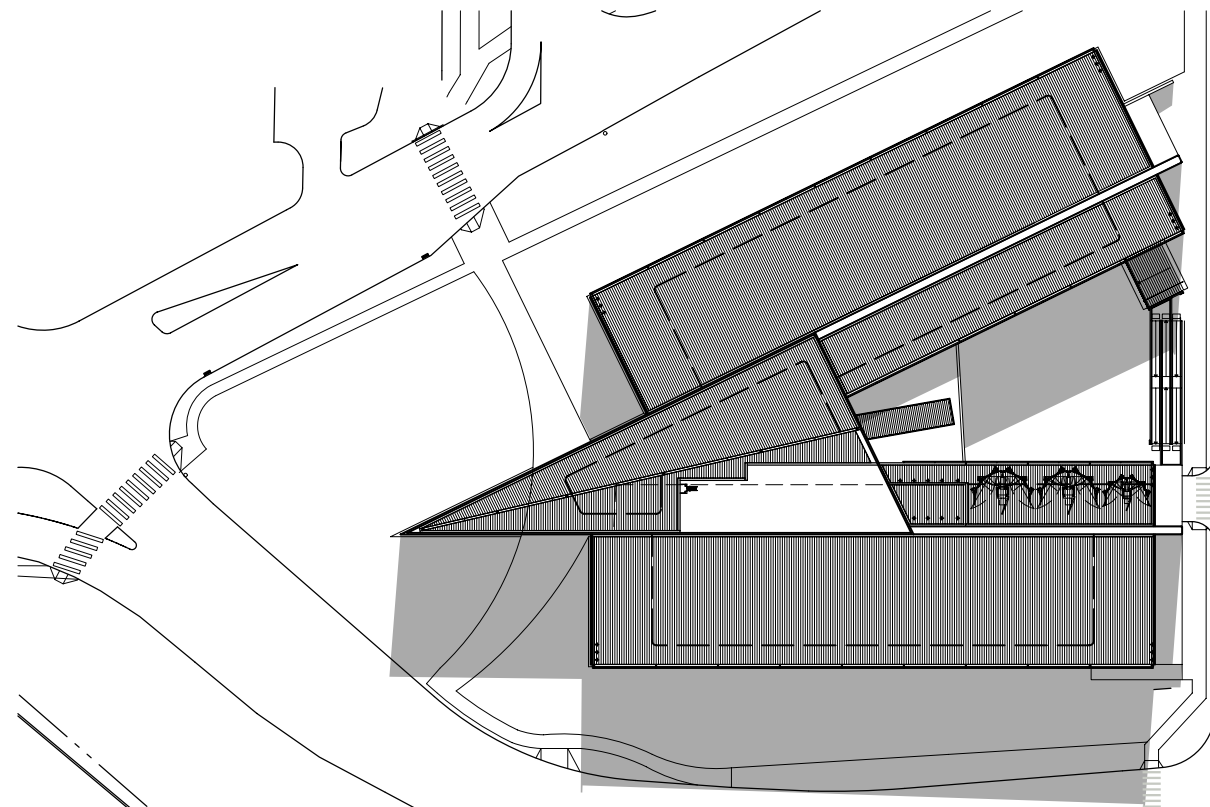


[illegible]

NOTE:
1) THESE DRAWINGS ARE TO BE READ IN CONJUNCTION WITH ALL OTHER WORKING DRAWINGS, SCHEDULES, SPECIFICATIONS AND OTHER INFORMATION PROVIDED.
2) DO NOT OBTAIN DIMENSIONS BY SCALING FROM THESE DRAWINGS.
3) ALL DIMENSIONS TO BE VERIFIED ON SITE PRIOR TO PREPARATION OF SHOP DRAWINGS.

ARCHITECTURAL
PERUMAL PEDAVOLI
ARCHITECTS
T +61 2 9291 0000
F +61 2 9291 0088

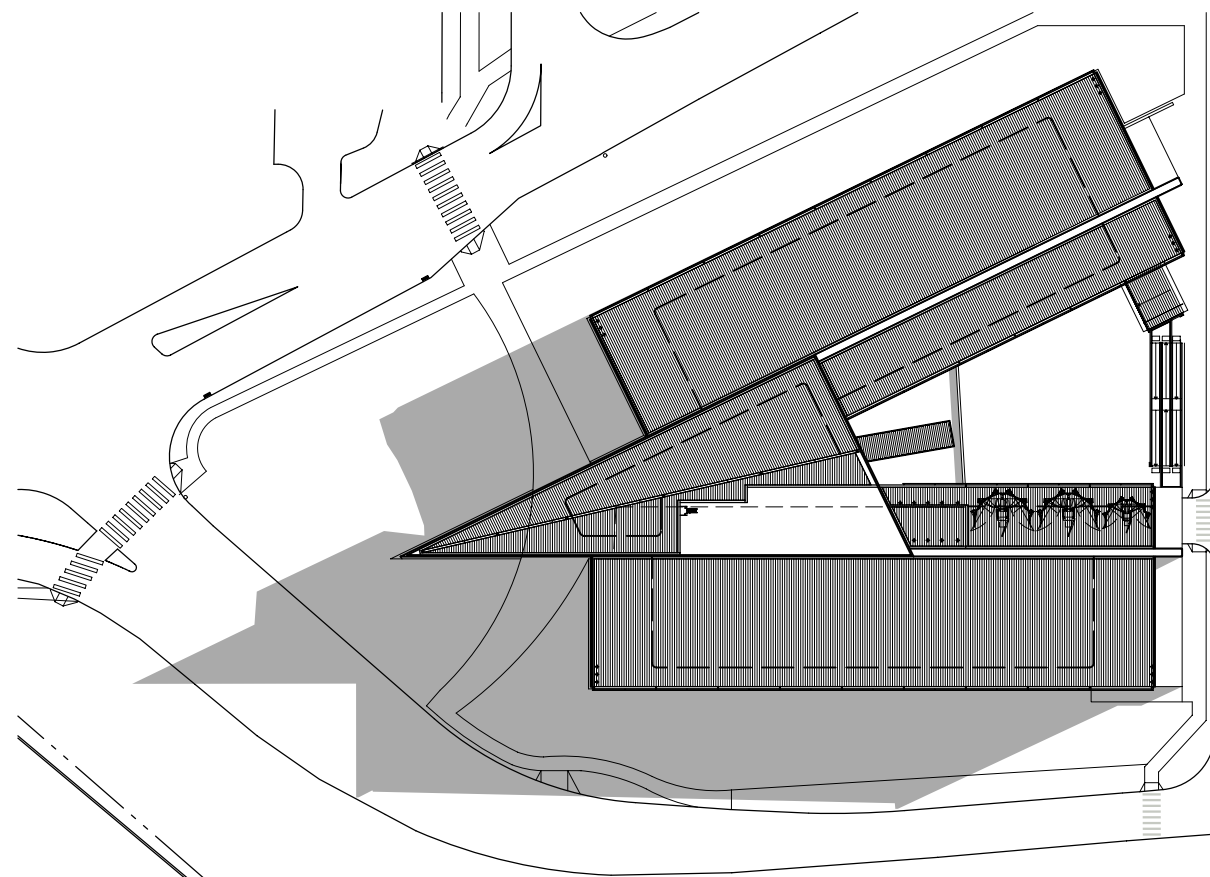

PROJECT MANAGER
COFFEY PROJECTS
T +61 2 9287 2100
F +61 2 9287 2188

ELECTRICAL & COMMUNICATIONS
JHA CONSULTING ENGINEERS
T +61 2 9437 1000
F +61 2 9437 1020

F +61 2 9437 1020	HYDRAULIC
INTERIOR DES GEYER T +61 2 9248 3222	

INTERIOR DESIGNER
GEYER
T +61 2 9248 3222

CIVIL & STRUCTURAL WOOLACOTTS CONSULTING ENGINEERS T +61 2 9413 1399 F +61 2 9413 1132	MECHANICAL
---	------------

MECHANICAL
ERBAS & ASSOCIATES
T +61 2 9437 1022
F +61 2 9437 1025

BCA	CITY PLAN SERVICES T +61 2 8270 3500 F +61 2 8270 3501
ESD	CUNDALL T +61 2 8424 7000 F +61 2 8424 7000

ESD
CUNDALL
T +61 2 8424 7000
F +61 2 8424 7088

AUSTRALIAN HEARING HUB
AT MACQUARIE UNIVERSITY

SHADOW DIAGRAMS MARCH 21ST

SCALES (A1 original) 1:500 @ A1 1:1000 @ A3	
DESIGNED	DRAWN

DESIGNED	DRAFTED
NVE	PPA

DRAWING NUMBER

PROJECT
CODE
AHH

	CONSULTANTS DRAWING	
D	VERIFIED	TRUE

VERIFIED	TRUE NORTH
PPA	

DISCIPLINE CODE	PHASE CODE
-ARC	-PA

DATE



DATE
29/0

A	DRAWING TYPE	SE NU
	00	0

ER

9/2010

REVISION	
SERIES NUMBER	04 A