
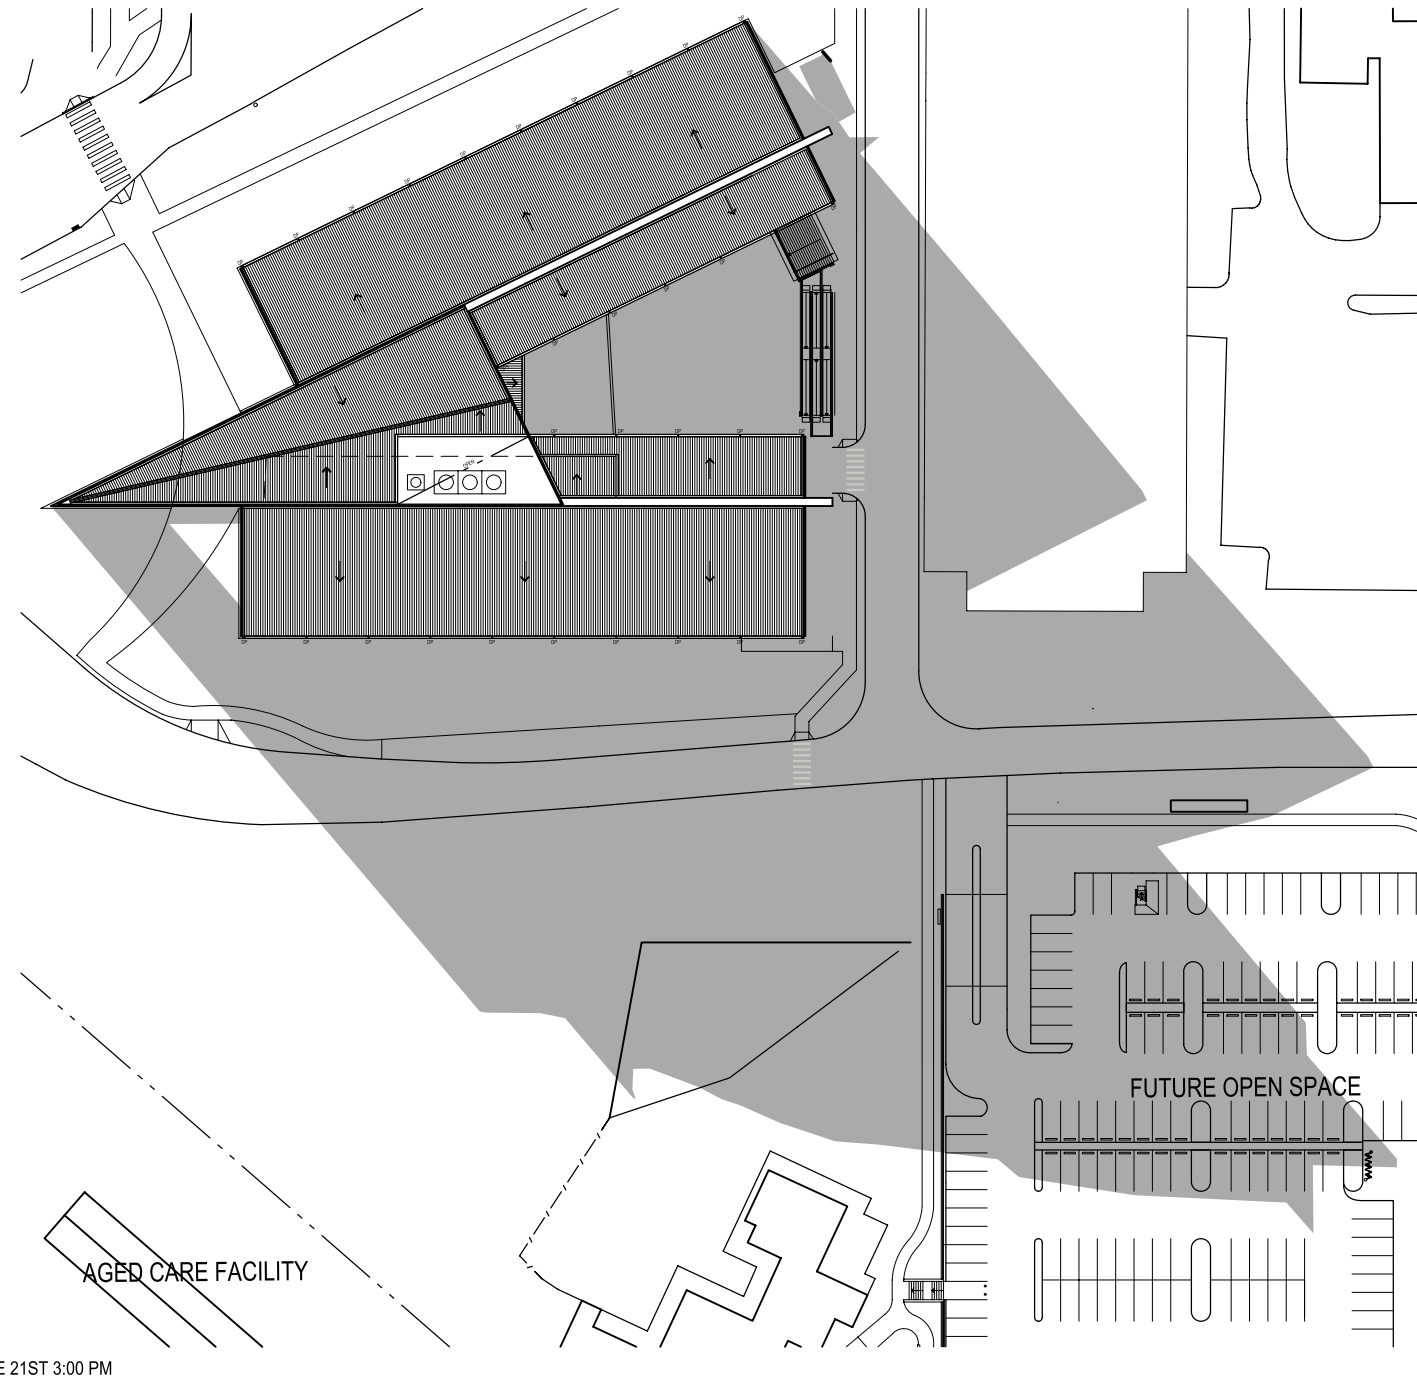


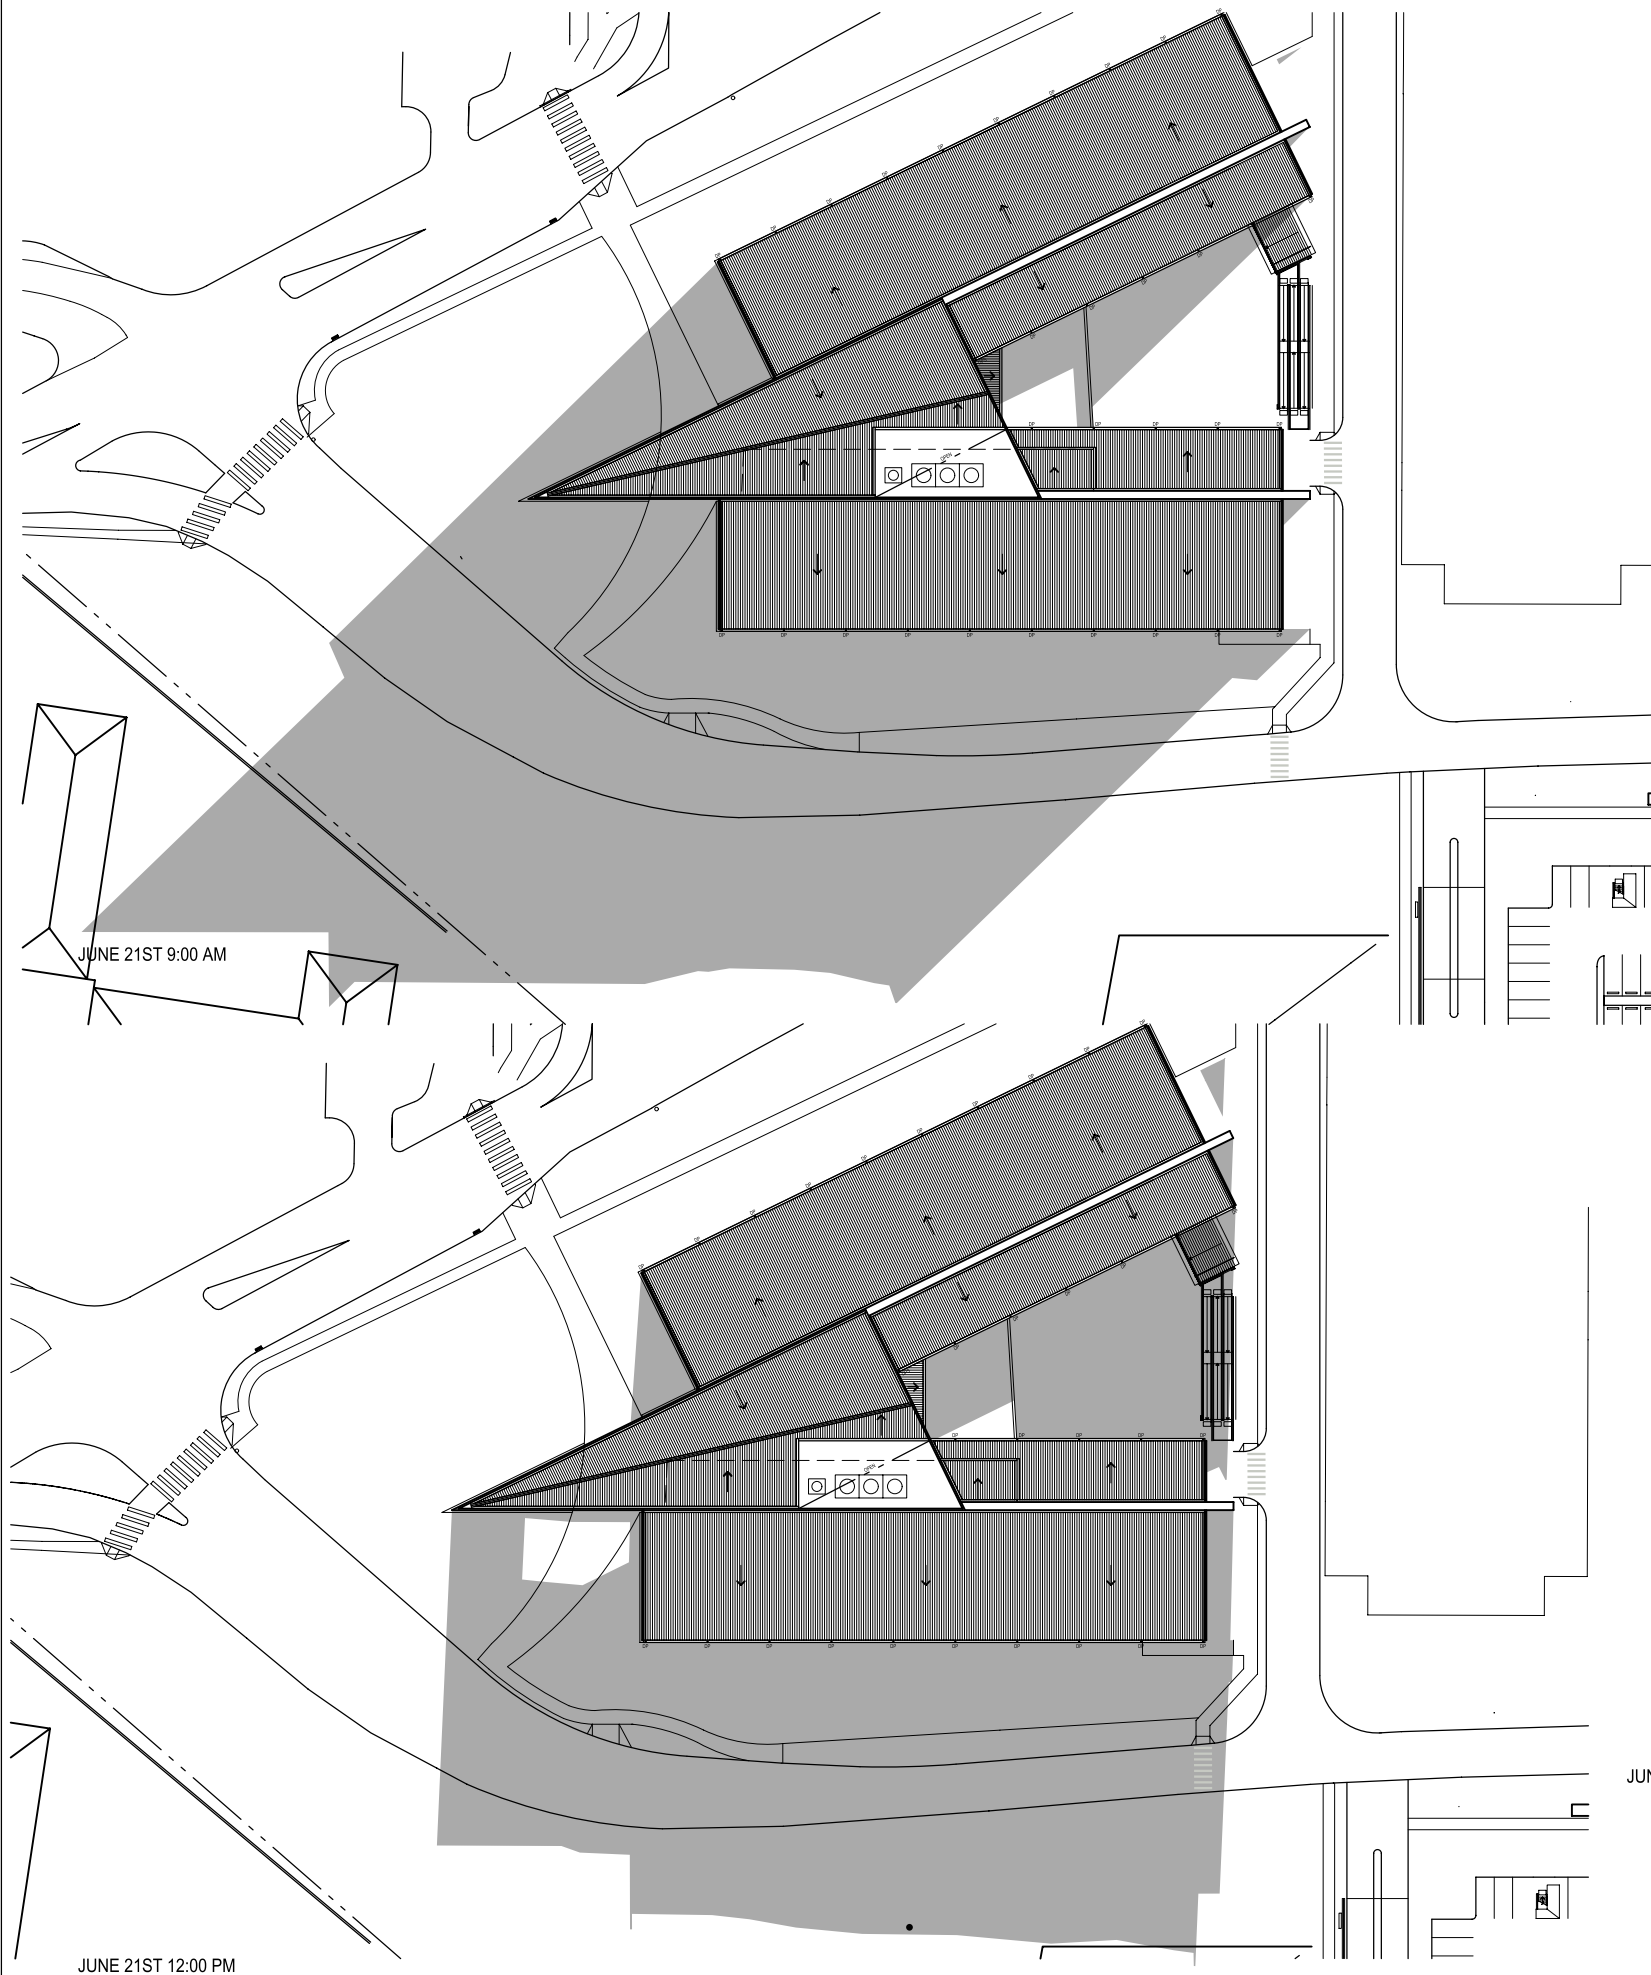

~~AGED CARE FACILITY~~

JUNE 21ST 3:00 PM

FUTURE OPEN SPACE

[illegible]

NOTE:
1) THESE DRAWINGS ARE TO BE READ IN CONJUNCTION WITH ALL OTHER WORKING DRAWINGS, SCHEDULES, SPECIFICATIONS AND OTHER INFORMATION PROVIDED.
2) DO NOT OBTAIN DIMENSIONS BY SCALING FROM THESE DRAWINGS.
3) ALL DIMENSIONS TO BE VERIFIED ON SITE PRIOR TO PREPARATION OF SHOP DRAWINGS.

R	ARCHITECTURAL PERUMAL PEDAVOL ARCHITECTS T +61 2 9291 0000 F +61 2 9291 0088
---	--



PROJECT MANAGER
COFFEY PROJECTS
T +61 2 9287 2100
F +61 2 9287 2188

ELECTRICAL & COMMUNICATIONS
JHA CONSULTING ENGINEERS
T +61 2 9437 1000
F +61 2 9437 1020

INTERIOR DESIGNER
GEYER
T +61 2 9248 3222

	CIVIL & STRUCTURAL WOOLACOTTS CONSULTING ENGINEERS T +61 2 9413 1399 F +61 2 9413 1132
S	MECHANICAL ERBAS & ASSOCIATES T +61 2 9437 1022 F +61 2 9437 1025

BCA CITY PLAN SERVICES T +61 2 8270 3500 F +61 2 8270 3501	ESD CUNDALL T +61 2 8424 7000 F +61 2 8424 7000
---	--

AUSTRALIAN HEARING HUB
AT MACQUARIE UNIVERSITY

SHADOW DIAGRAMS JUNE 21ST

SCALES (A1 original) 1:500 @ A1 1:1000 @ A3		CONSULTANTS DRAWING REFERENCE NUMBER			
DESIGNED	DRAFTED	VERIFIED	TRUE NORTH		DATE
NVE	PPA	PPA			29/09/2010

DRAWING NUMBER					REVISION
PROJECT CODE AHH	DISCIPLINE CODE -ARC	PHASE CODE -PA	DRAWING TYPE _00_	SERIES NUMBER 005	A