
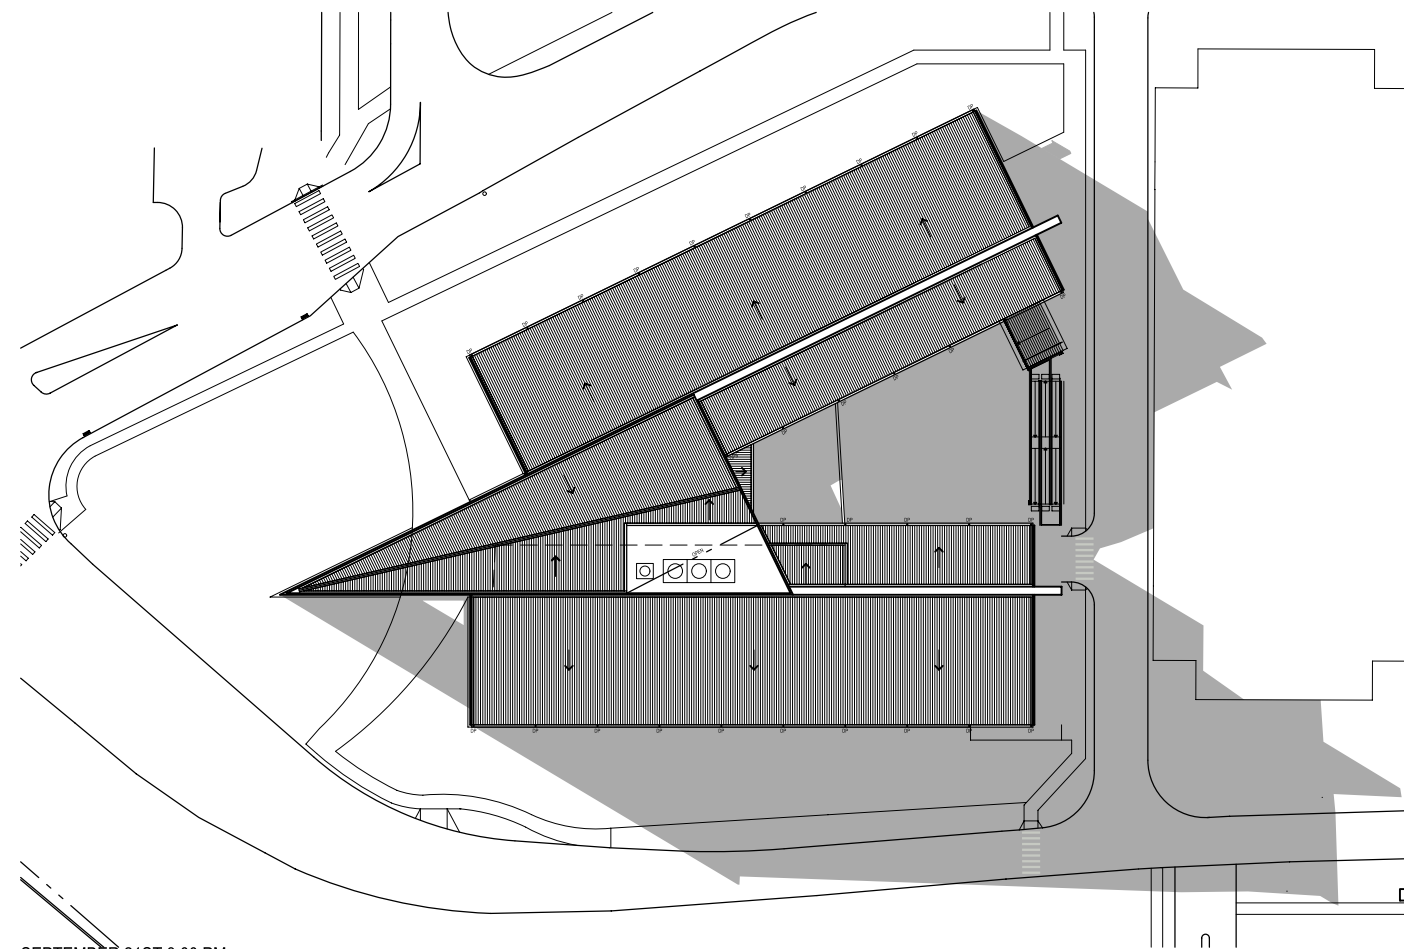
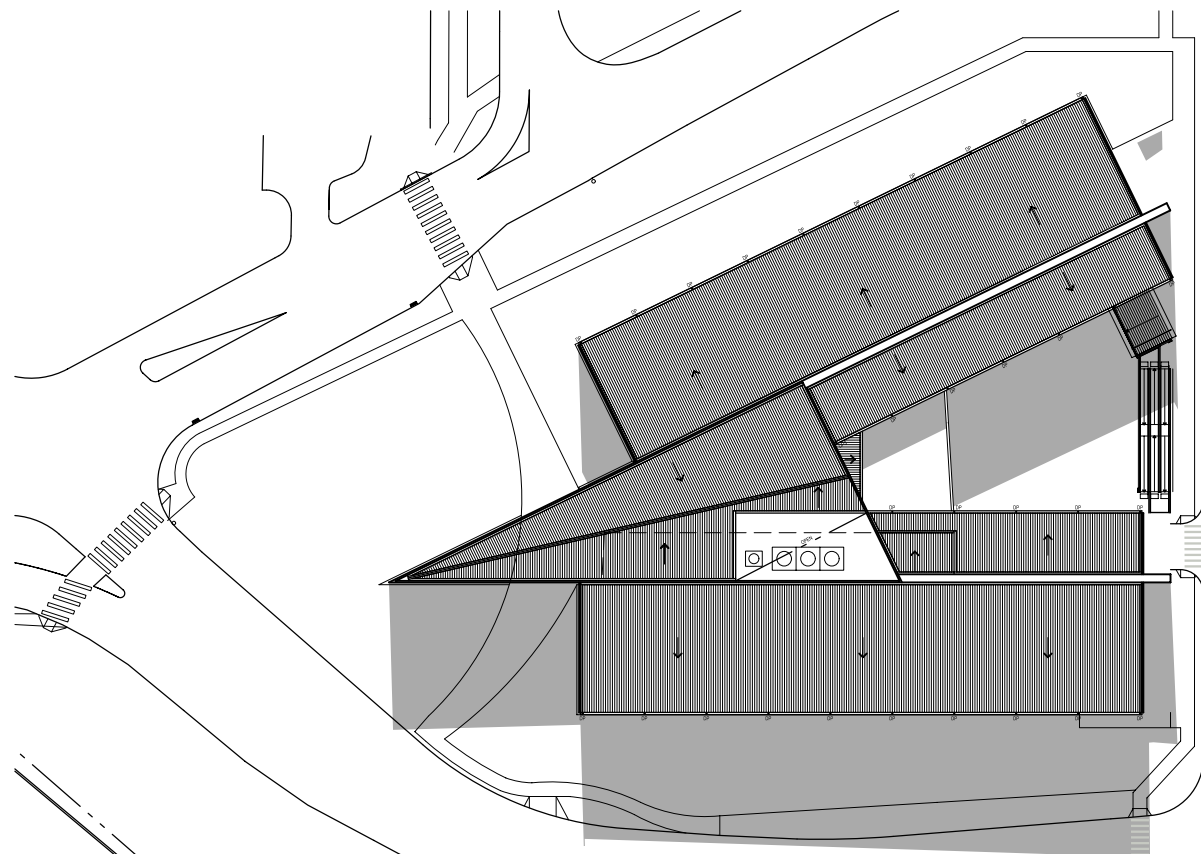


[illegible]

NOTE:
1) THESE DRAWINGS ARE TO BE READ IN CONJUNCTION WITH ALL OTHER WORKING DRAWINGS, SCHEDULES, SPECIFICATIONS AND OTHER INFORMATION PROVIDED.
2) DO NOT OBTAIN DIMENSIONS BY SCALING FROM THESE DRAWINGS.
3) ALL DIMENSIONS TO BE VERIFIED ON SITE PRIOR TO PREPARATION OF SHOP DRAWINGS.

ARCHITECTURAL
PERUMAL PEDAVOL
ARCHITECTS
T +61 2 9291 0000
F +61 2 9291 0088

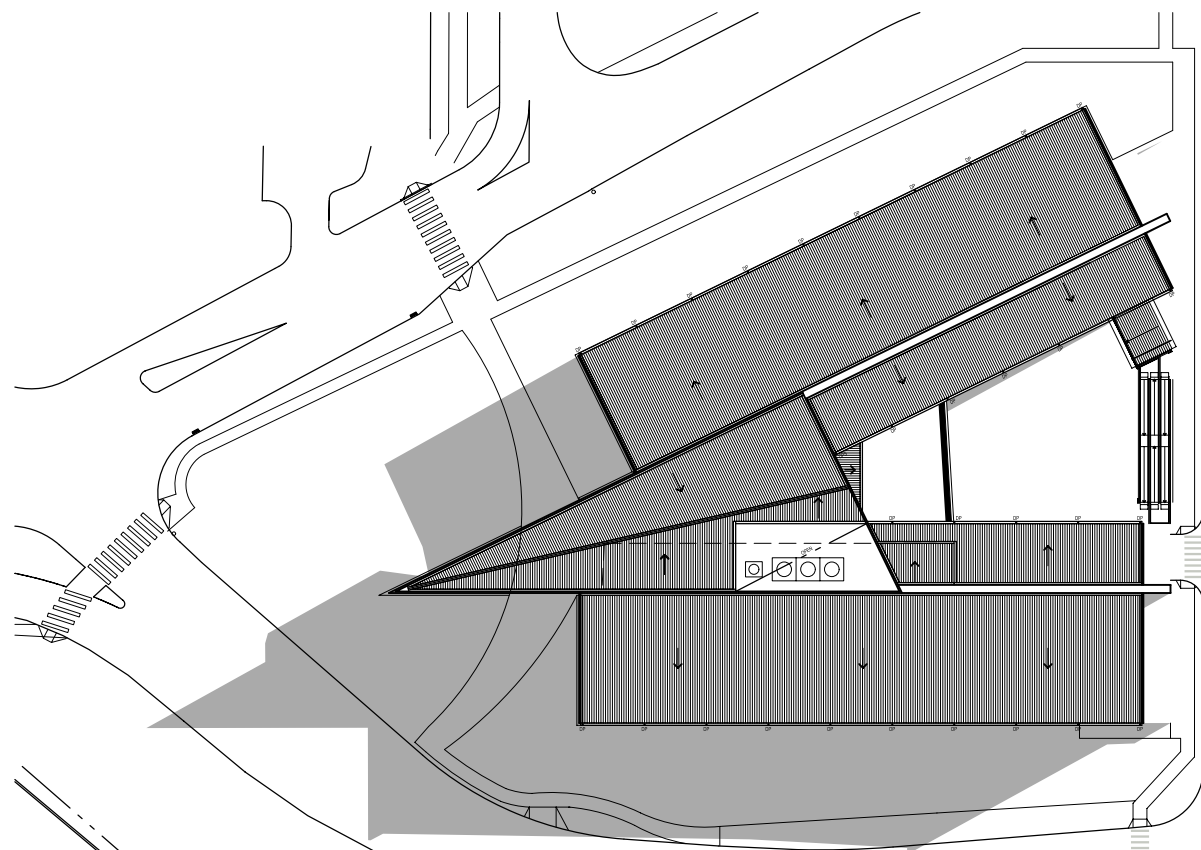

PROJECT MANAGER
COFFEY PROJECTS
T +61 2 9287 2100
F +61 2 9287 2188

ELECTRICAL & COMMUNICATIONS
JHA CONSULTING ENGINEERS
T +61 2 9437 1000
F +61 2 9437 1020

HYDRAULIC

INTERIOR DES
GEYER
T +61 2 9248 3222

CIVIL & STRUCTURAL
WOOLACOTTS CONSULTING ENGINEERS
T +61 2 9413 1399
F +61 2 9413 1132
MECHANICAL

ERBAS & ASSOCIATES
T +61 2 9437 1022
F +61 2 9437 1025

BCA
CITY PLAN SERVICES
T +61 2 8270 3500

ESD
CUNDALL
T +61 2 8424 7000

F +61 2 8424 7099

AUSTRALIAN HEARING HUB
AT MACQUARIE UNIVERSITY

SCALES (A1 original)
1:500 @ A1

1:1000 @ A3	
DESIGNED	DRAFT

DESIGNED	STUDY
NVE	PP

DRAWING NUMBER

PROJECT
CODE

AHH

APPENDIX

CONSULTANTS DRAWING REFERENCE NUMBER

[illegible]

ED	VERIFIED	TRUE NORTH		DATE
----	----------	------------	---	------

PA	PPA	NORTH		29/09/2019
----	-----	-------	---	------------

[illegible]

DISCIPLINE CODE	PHASE CODE	DRAWING TYPE	SERIAL NUMBER
--------------------	---------------	-----------------	------------------

-ARC-PA 00 00

ARG 1A -00-00
