
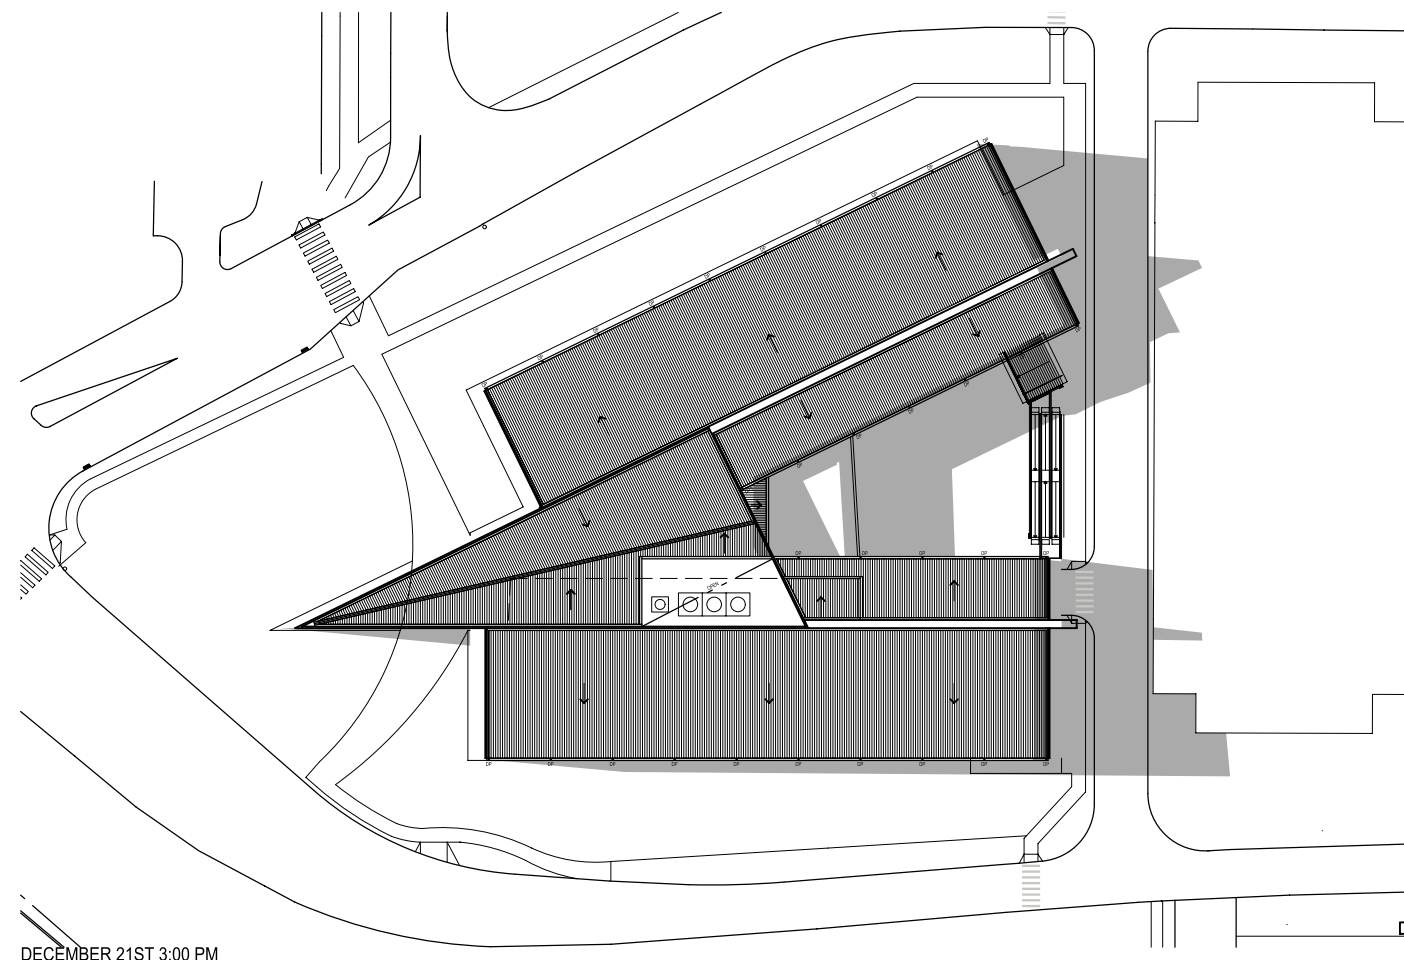
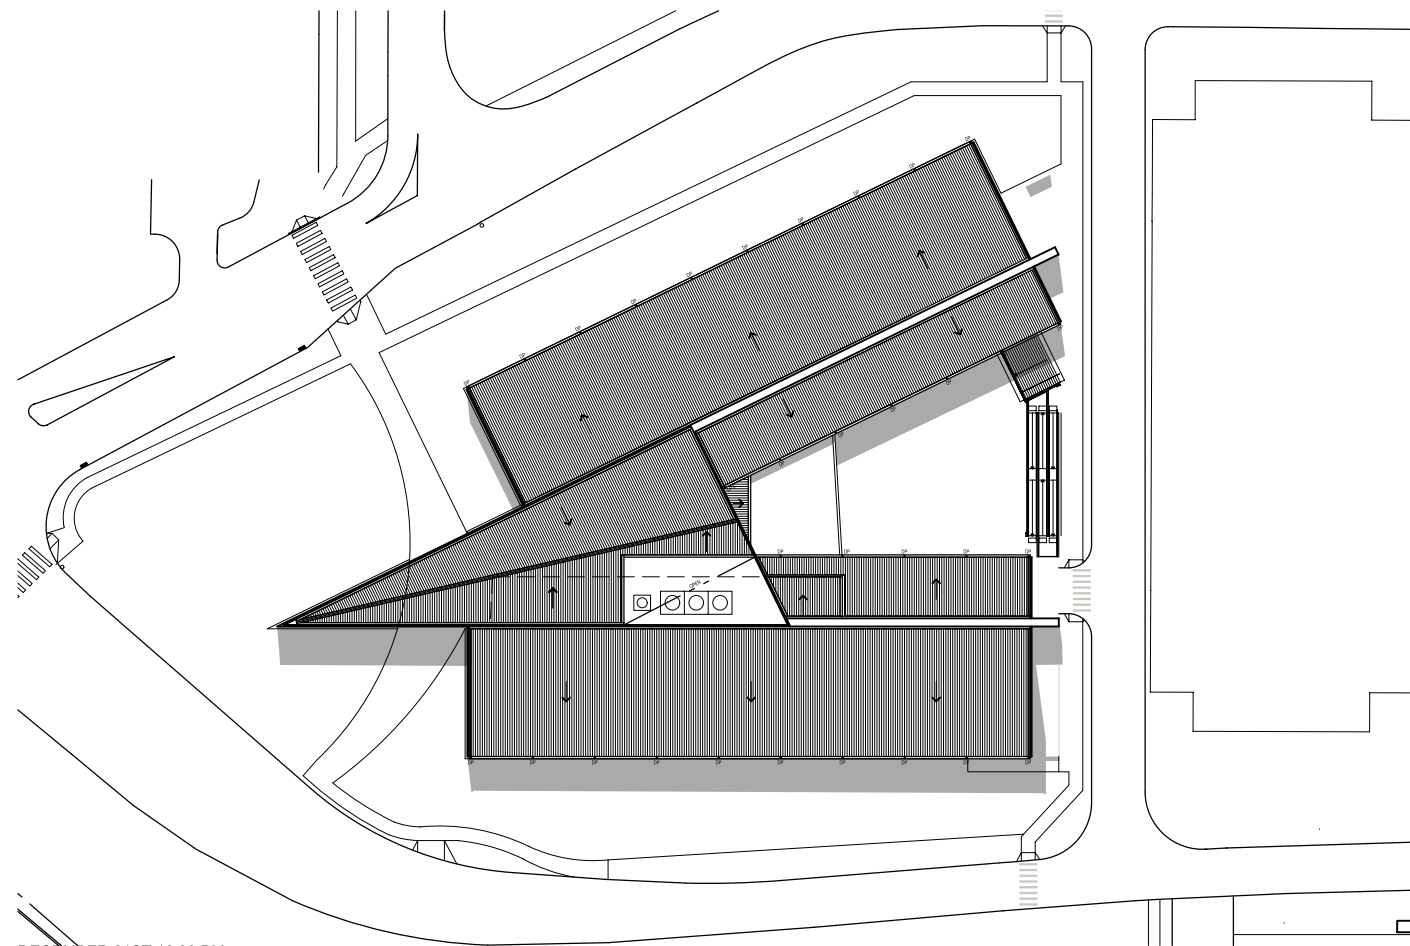


[illegible]

NOTE:
1) THESE DRAWINGS ARE TO BE READ IN CONJUNCTION WITH ALL OTHER WORKING DRAWINGS, SCHEDULES, SPECIFICATIONS AND OTHER INFORMATION PROVIDED.
2) DO NOT OBTAIN DIMENSIONS BY SCALING FROM THESE DRAWINGS.
3) ALL DIMENSIONS TO BE VERIFIED ON SITE PRIOR TO PREPARATION OF SHOP DRAWINGS.

ARCHITECTURAL
PERUMAL PEDAVOL
ARCHITECTS
T +61 2 9291 0000
F +61 2 9291 0088

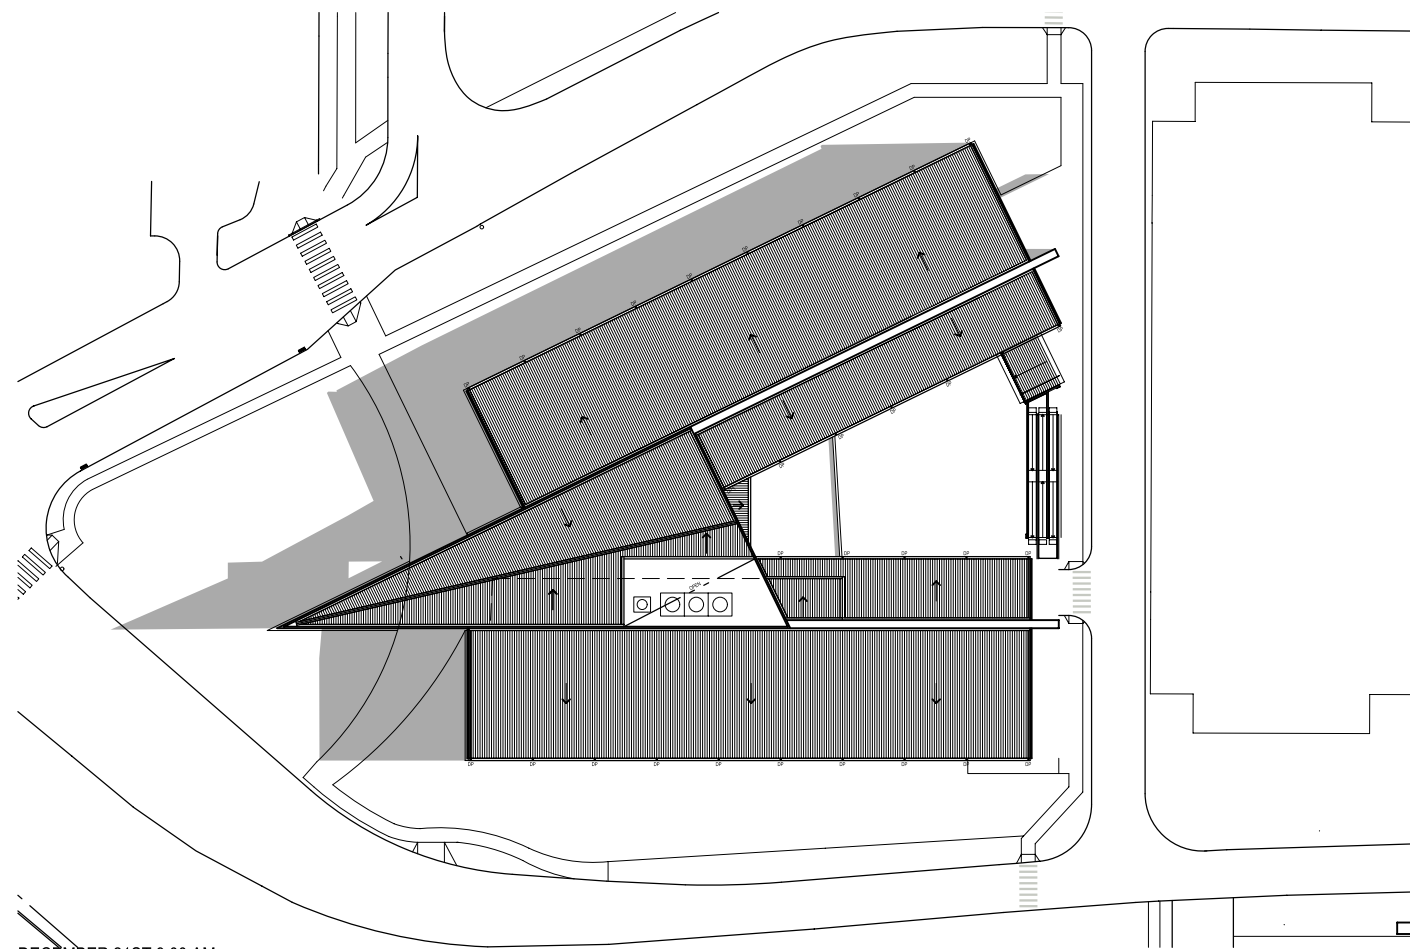

PROJECT MANAGER
COFFEY PROJECTS
T +61 2 9287 2100
F +61 2 9287 2188

ELECTRICAL & COMMUNICATIONS
JHA CONSULTING ENGINEERS
T +61 2 9437 1000
F +61 2 9437 1020

HYDRAULIC

INTERIOR DES
GEYER
T +61 2 9248 3222

INTERIOR DESIGNER
GEYER
T +61 2 9248 3222

CIVIL & STRUCTURAL
WOOLACOTTS CONSULTING ENGINEERS
T +61 2 9413 1399
F +61 2 9413 1132
MECHANICAL

ERBAS & ASSOCIATES
T +61 2 9437 1022
F +61 2 9437 1025

BCA CITY PLAN SERVICES T +61 2 8270 3500 F +61 2 8270 3501	
ESD CUNDALL T +61 2 8424 7000	

ESD
CUNDALL
T +61 2 8424 7000

AUSTRALIAN HEARING HUB
AT MACQUARIE UNIVERSITY

SHADOW DIAGRAMS DECEMBER 21ST

SCALES (A1 original) 1:500 @ A1 1:1000 @ A3	
DESIGNED	DRAFT

DESIGNED	BY
NVE	

DRAWING NUMBER
PROJECT
CODE
AHH

	CONSULTANTS D	
ED	VERIFIED	TR

VERIFIED	PPA	NO
----------	-----	----

DISCIPLINE CODE	PH CD
-ARC	-P

Drawing Reference No.

BASE CODE PA	DRAWING TYPE 00
--------------------	-----------------------

NUMBER
DATE

9/09/2010

REVISION	
SERIES NUMBER	007
	A

007 | A

NUMBER