


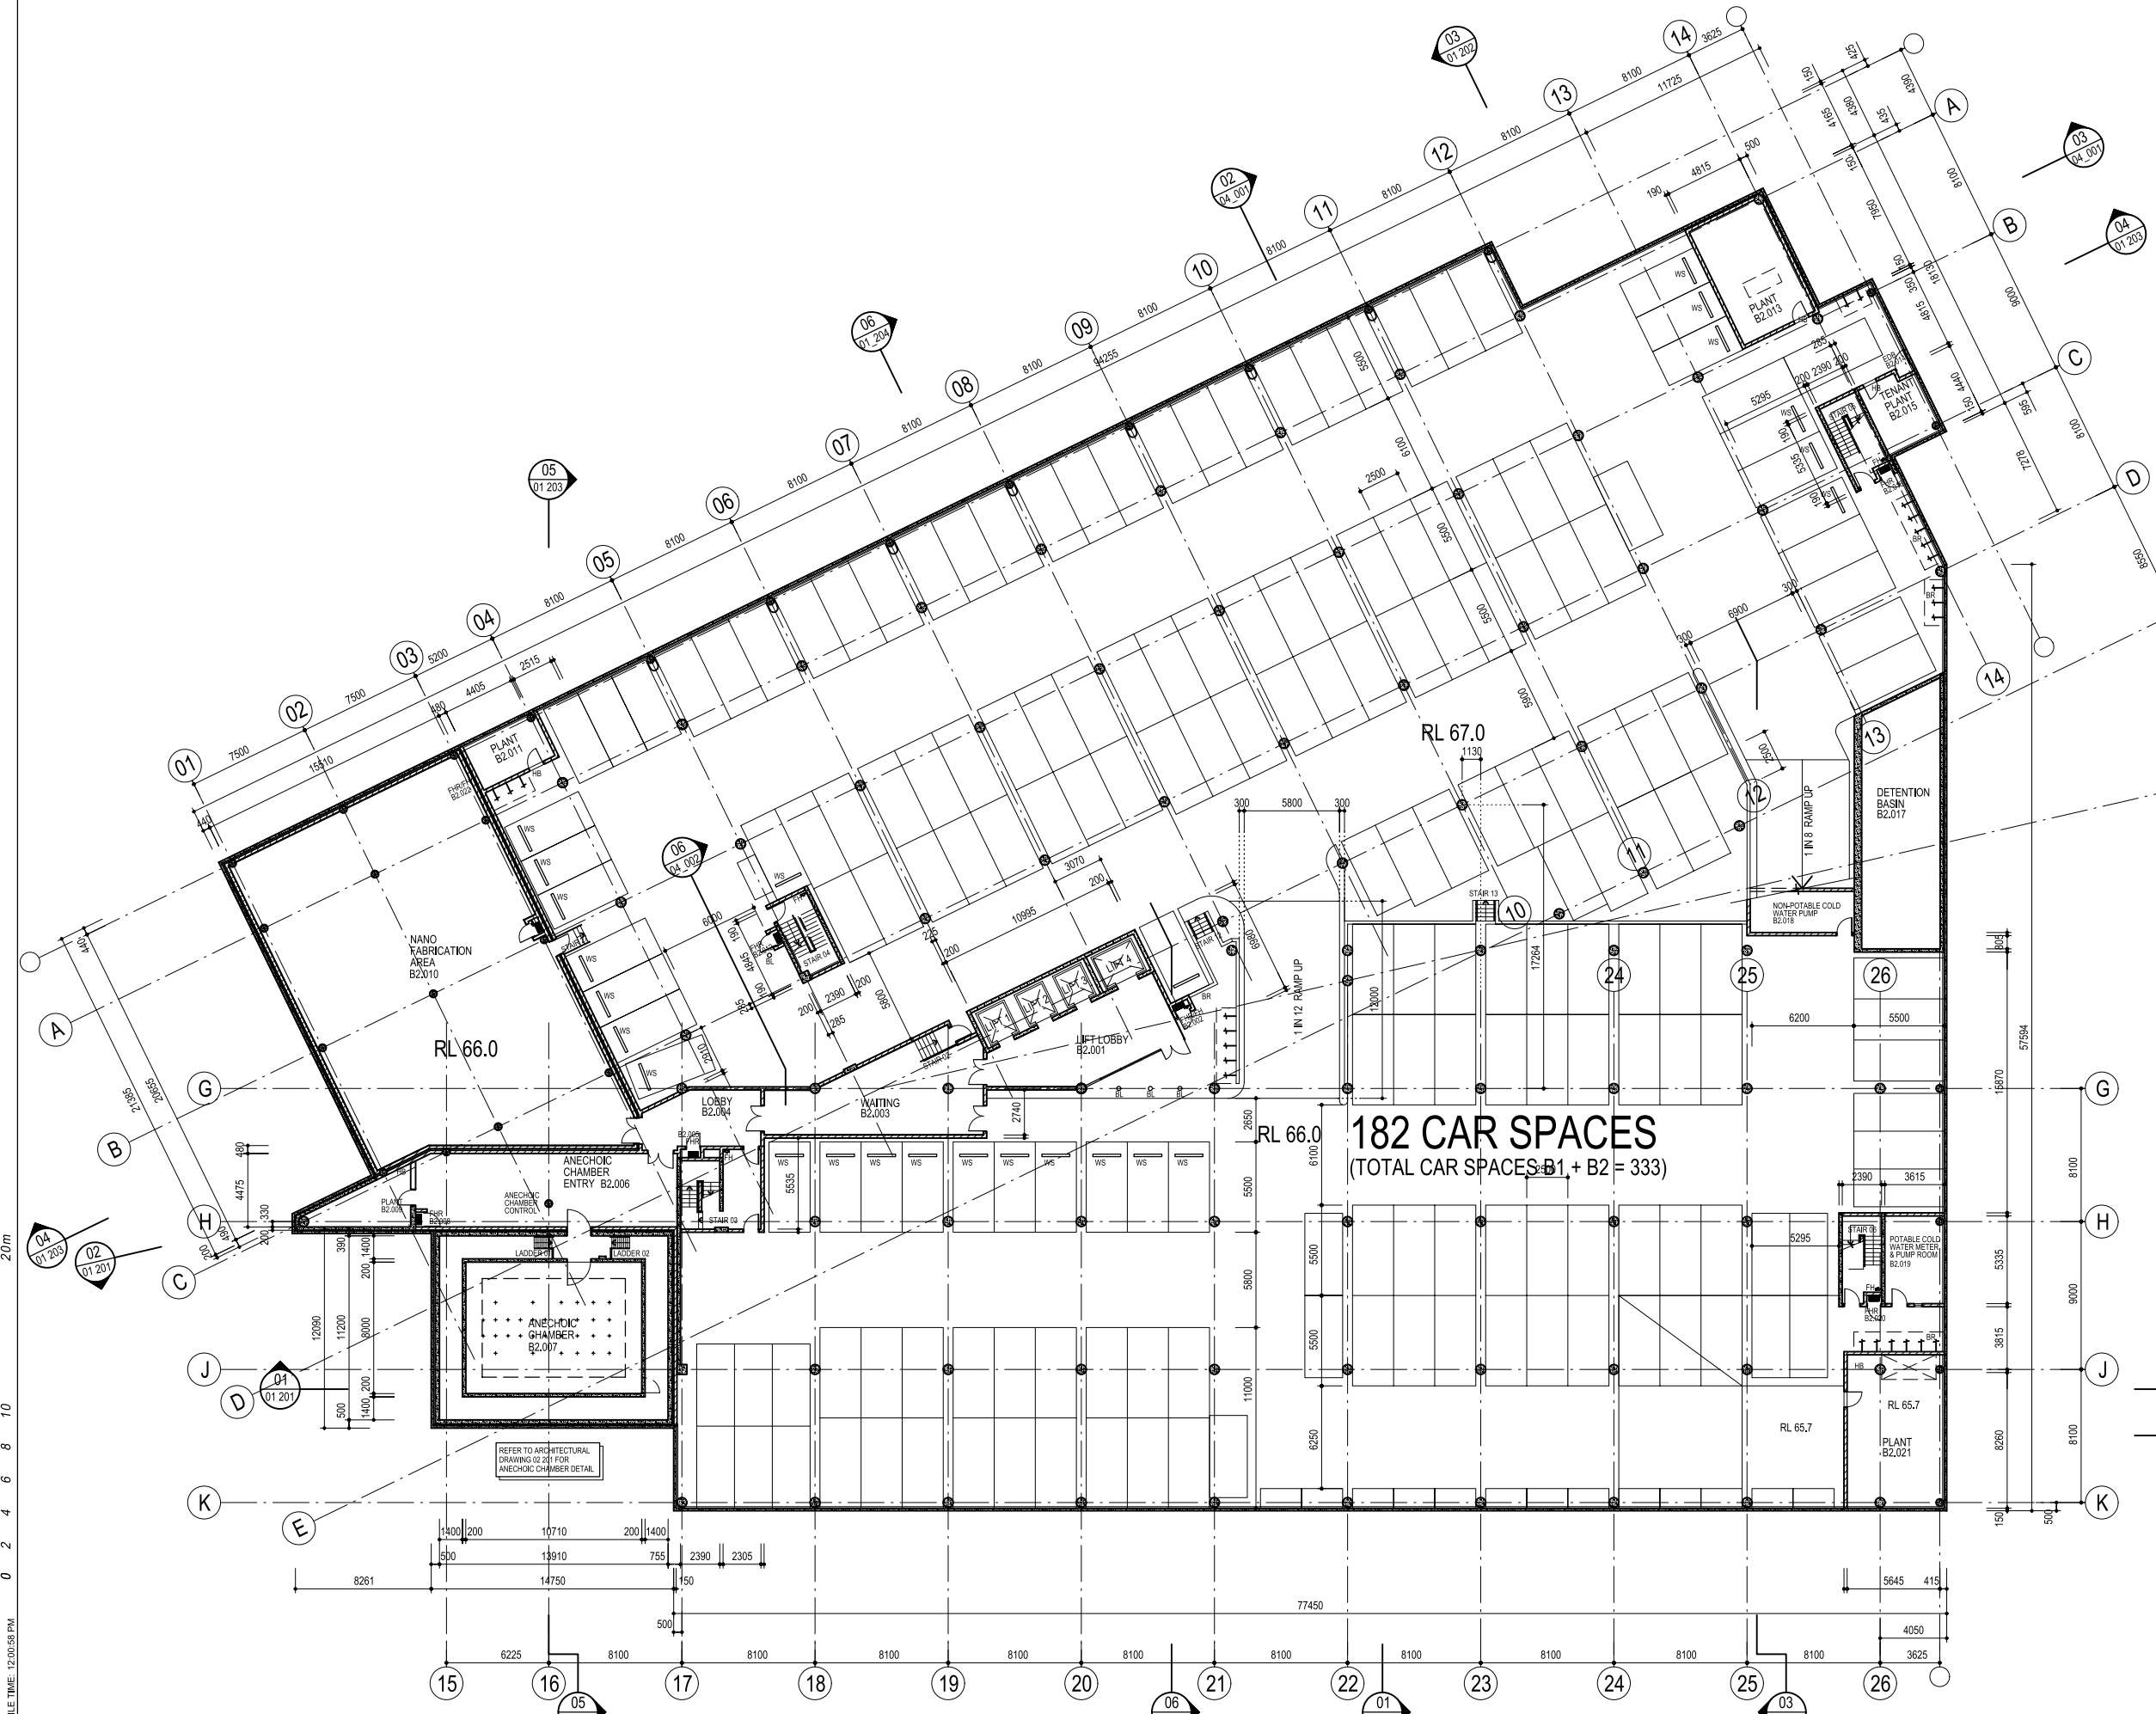

AMENDMENTS	
REV	DATE
01	2010
02	2010
AMENDMENTS	
REV	DATE
01	2010
02	2010
NOTE:
1) THESE DRAWINGS ARE TO BE READ IN CONJUNCTION WITH ALL OTHER WORKING DRAWINGS, SCHEDULES, SPECIFICATIONS AND OTHER INFORMATION PROVIDED.
2) DO NOT OBTAIN DIMENSIONS BY SCALING FROM THESE DRAWINGS.
3) ALL DIMENSIONS TO BE VERIFIED ON SITE PRIOR TO PREPARATION OF SHOP DRAWINGS.

ARCHITECTURAL
PERUMAL PEDAVOLI
ARCHITECTS
T +61 2 9291 2100
F +61 2 9291 0088

MACQUARIE
UNIVERSITY

PROJECT MANAGER
COFFEY PROJECTS
T +61 2 9291 2100
F +61 2 9291 2188
ELECTRICAL & COMMUNICATIONS
JHA CONSULTING ENGINEERS
T +61 2 9437 1000
F +61 2 9437 1020
HYDRAULIC
INTERIOR DESIGNER
GEYER
T +61 2 9248 3222

CIVIL & STRUCTURAL
WOOLACOTT'S CONSULTING ENGINEERS
T +61 2 9413 1399
F +61 2 9413 1132
MECHANICAL
SIRBAS & ASSOCIATES
T +61 2 9437 1022
F +61 2 9437 1025
CITY PLAN SERVICES
T +61 2 8270 3500
F +61 2 8270 3501
ESD
CUNDALL
T +61 2 8424 7000
F +61 2 8424 7099

AUSTRALIAN HEARING HUB
AT MACQUARIE UNIVERSITY

BASEMENT 2

SCALES (At original)
1:200 @ A1
1:400 @ A3

CONSULTANTS DRAWING REFERENCE NUMBER

DESIGNED
DRAFTED
VERIFIED
TRUE NORTH
DATE
29/09/2010

REVISION

DRAWING NUMBER
NVE
PPA
PPA

PROJECT CODE
AHH

DISCIPLINE CODE
-ARC

PHASE CODE
-PA

DRAWING TYPE
_01_001

SERIES NUMBER
A

20m
0 2 4 6 8 10

PLOT FILE DATE: 29/09/2010
PLOT FILE TIME: 12:00:58 PM